
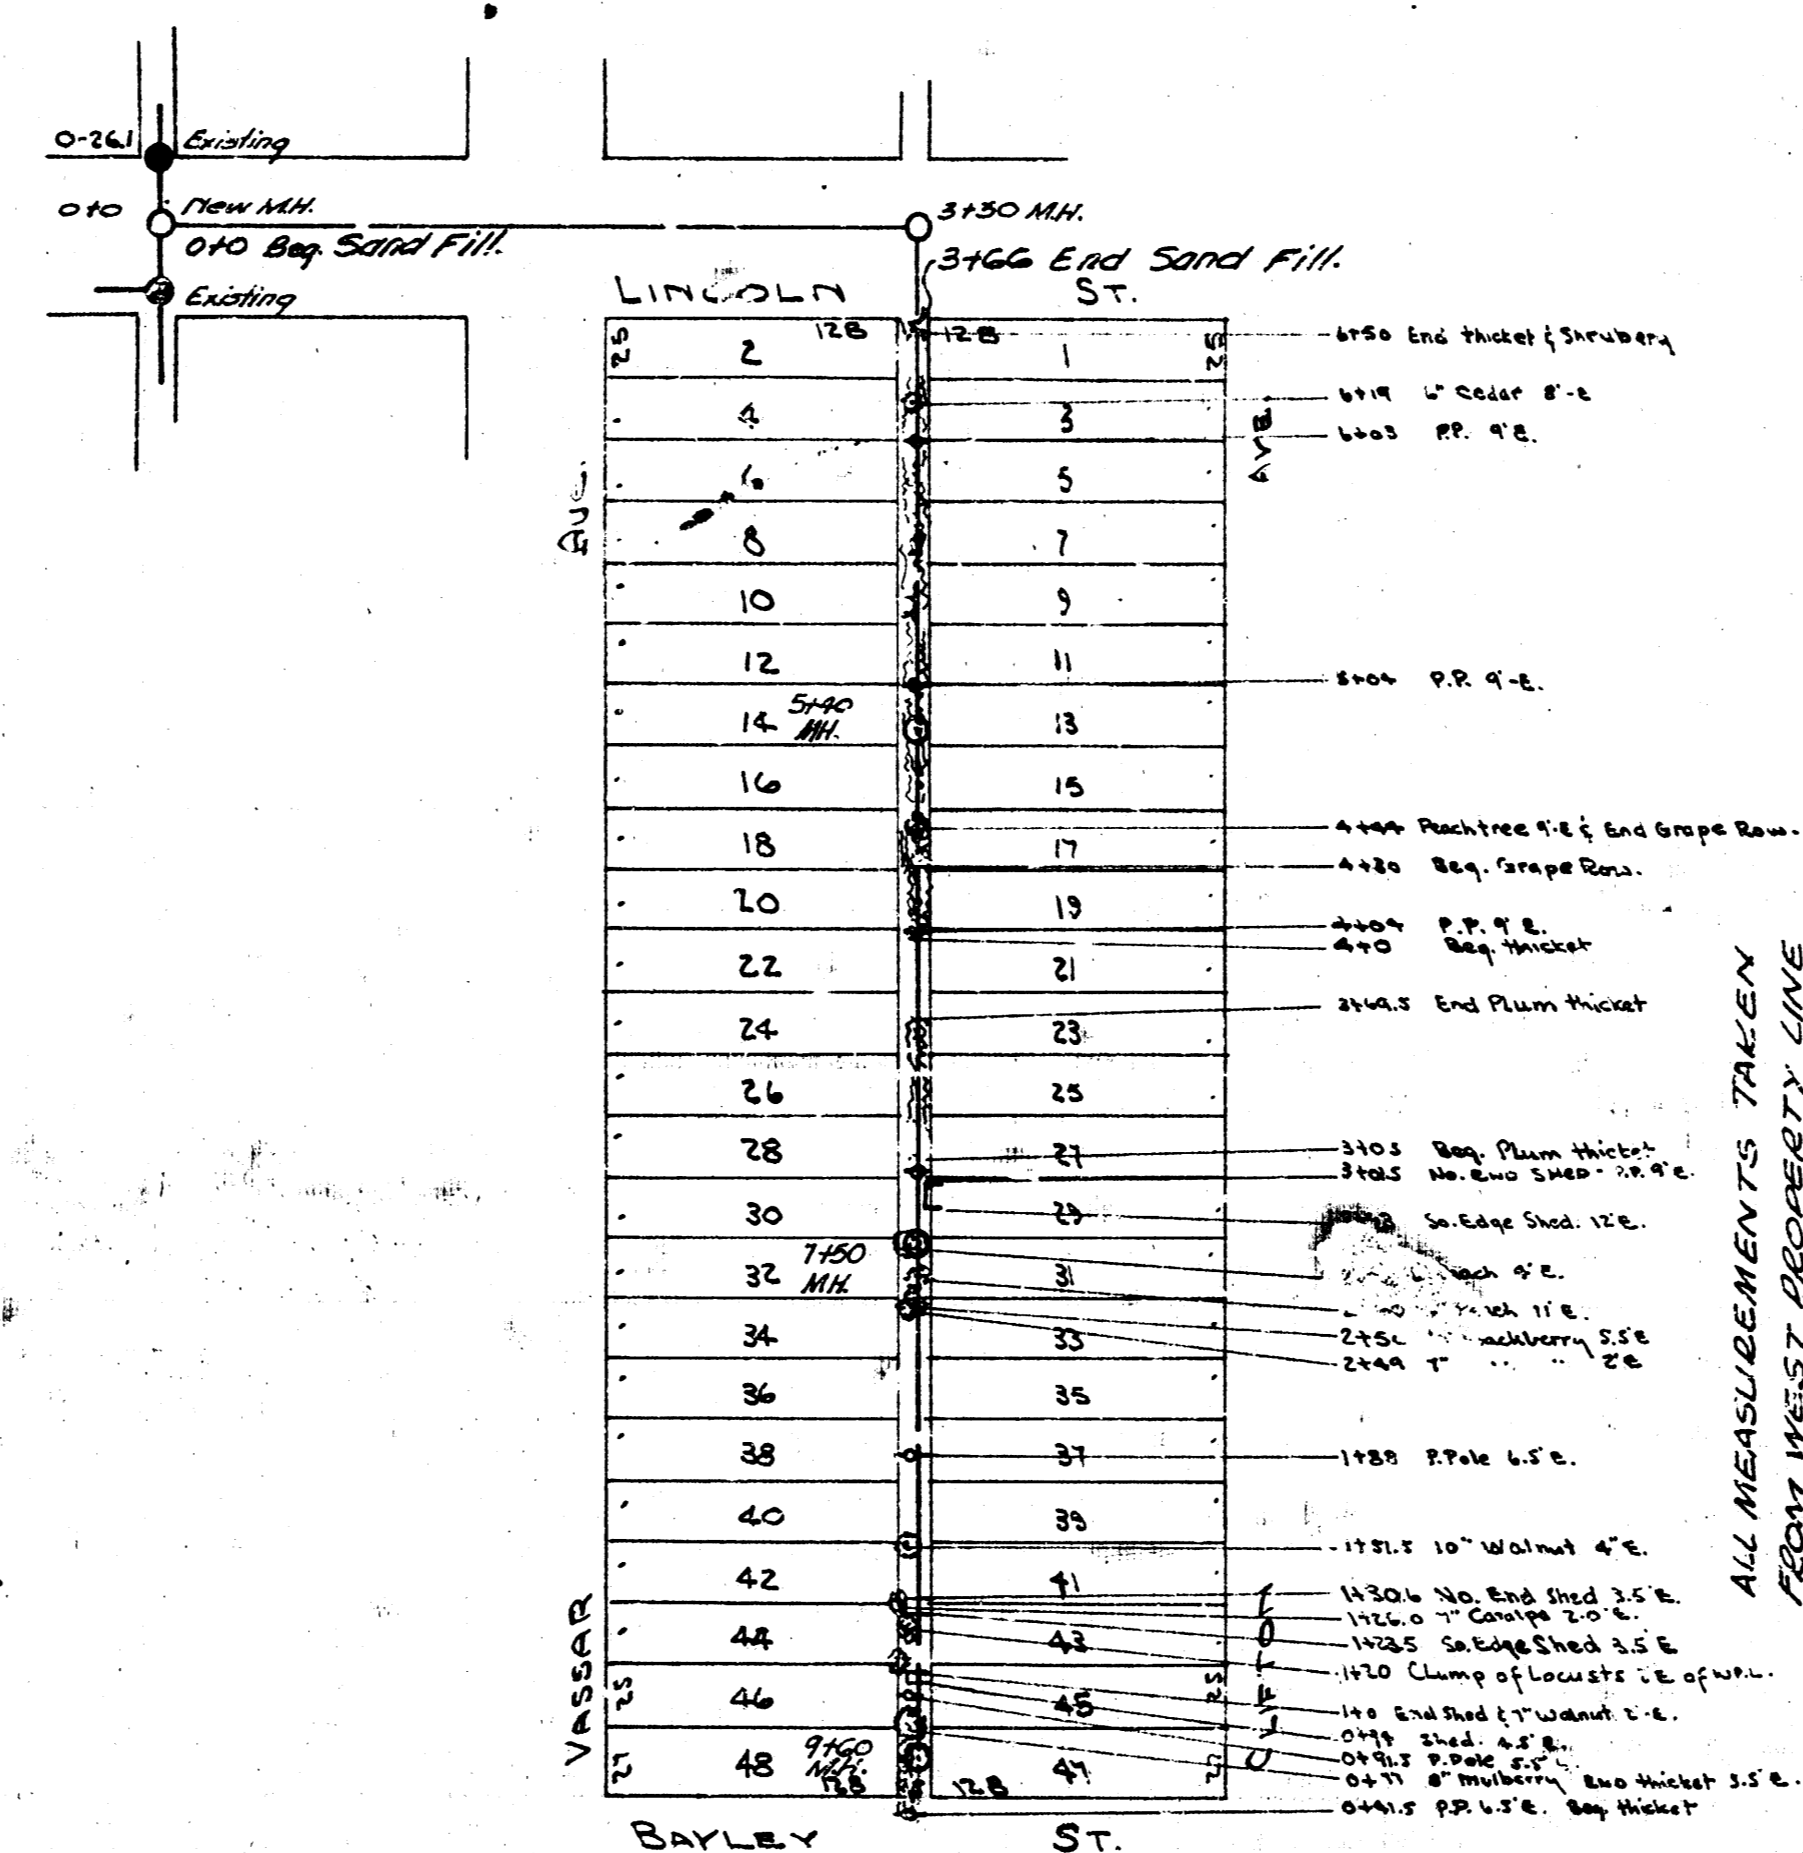


Note: Dig up & Replant 30' of
Small Greenhouse



B.M. 10331' in Ball. Ch. N.K. N. N.K. Cr. Path of 9th.

LAT. B, DIST. 7, MAIN 12

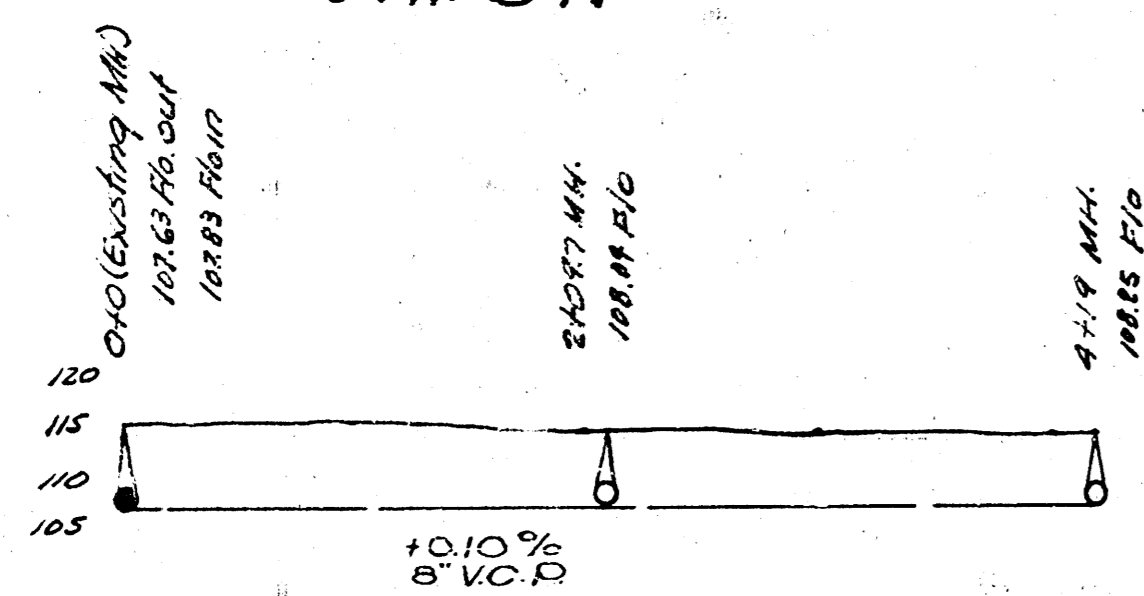

ALL MEASUREMENTS TAKEN
FROM WEST PROPERTY LINE

LAT. 12 DIST. 6 SS.# 12

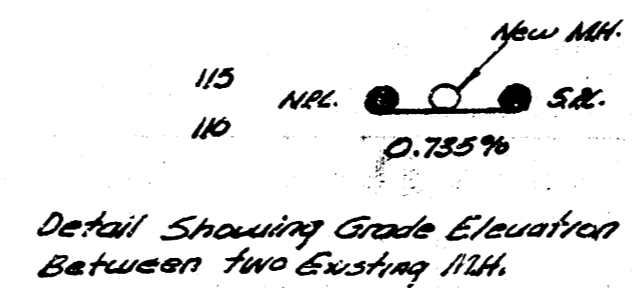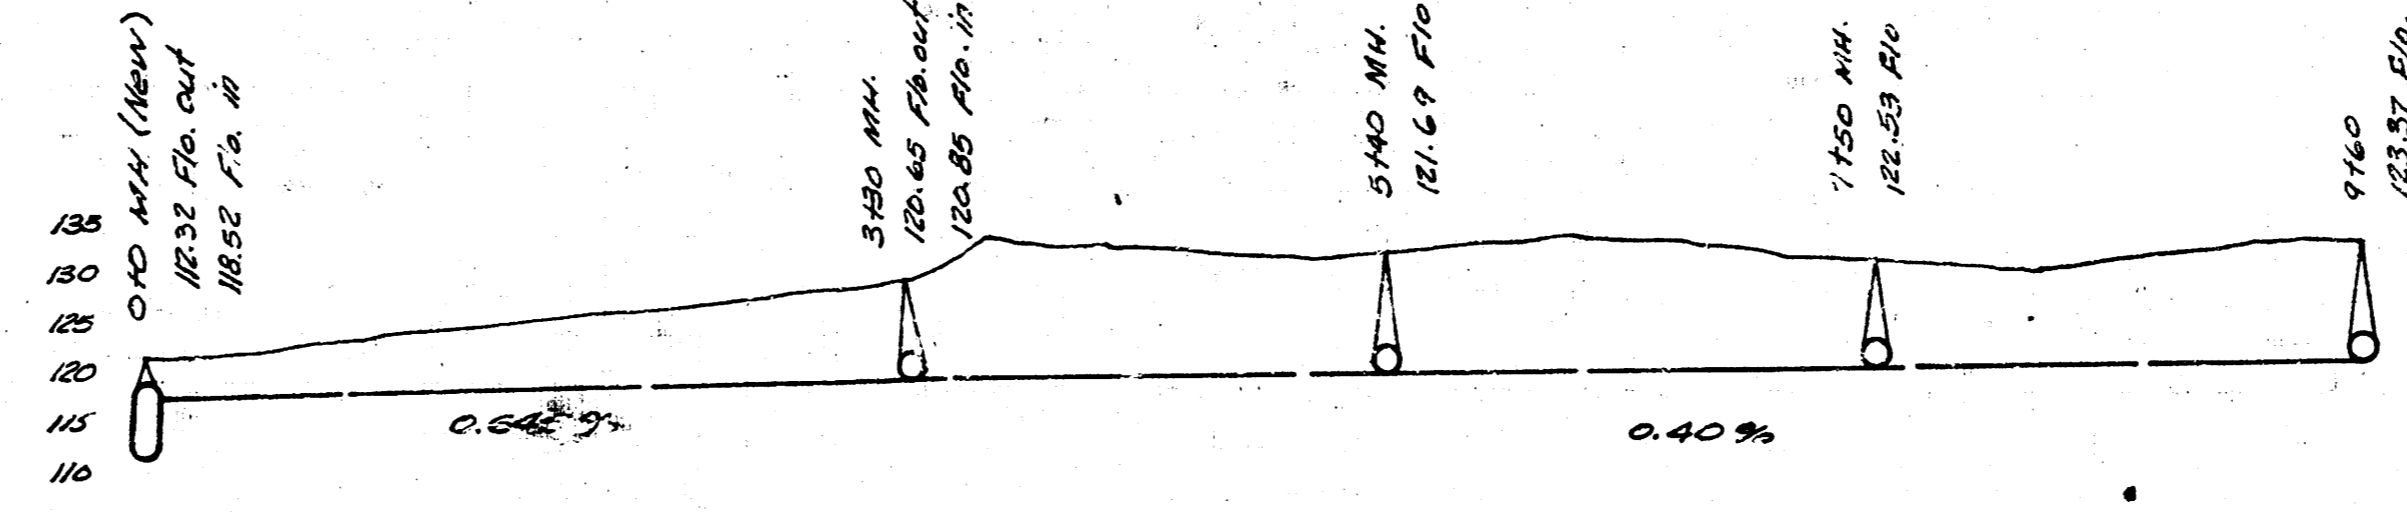

LAT. B, DIST. 7, MAIN 12.
LAT. 12, DIST. 6, SS.# 12
CITY OF WICHITA, KANSAS
L. W. HARRIS City Engineer
MARCH 1948 Proj. No. C27-33