
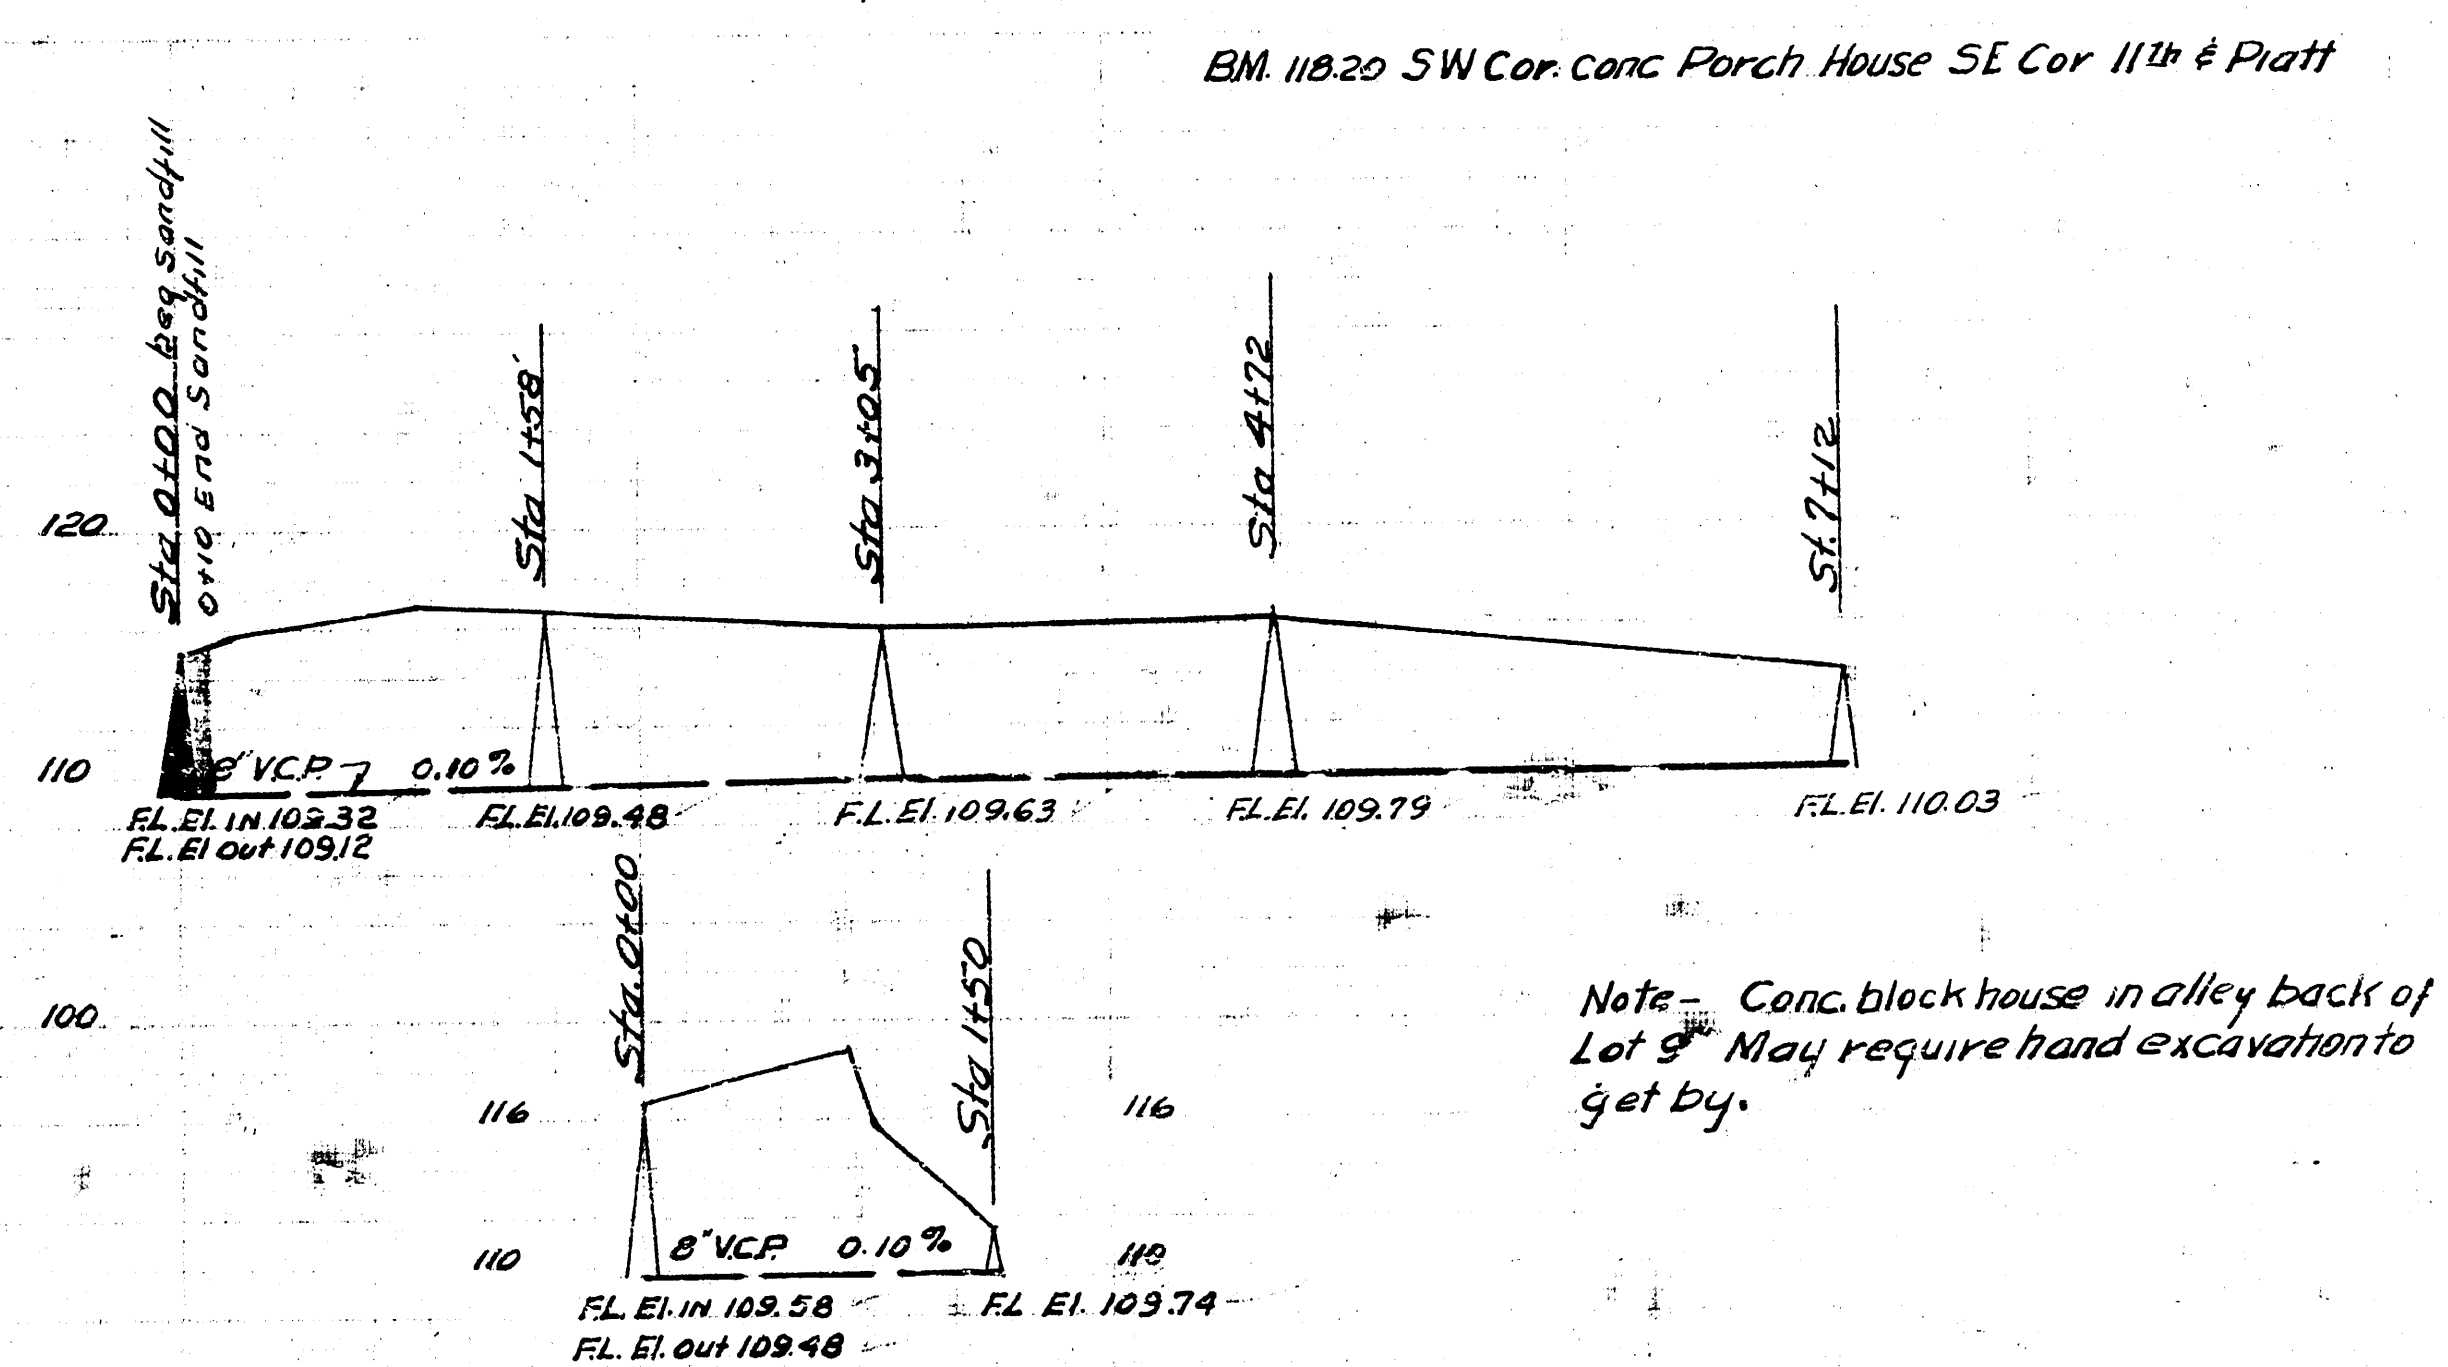
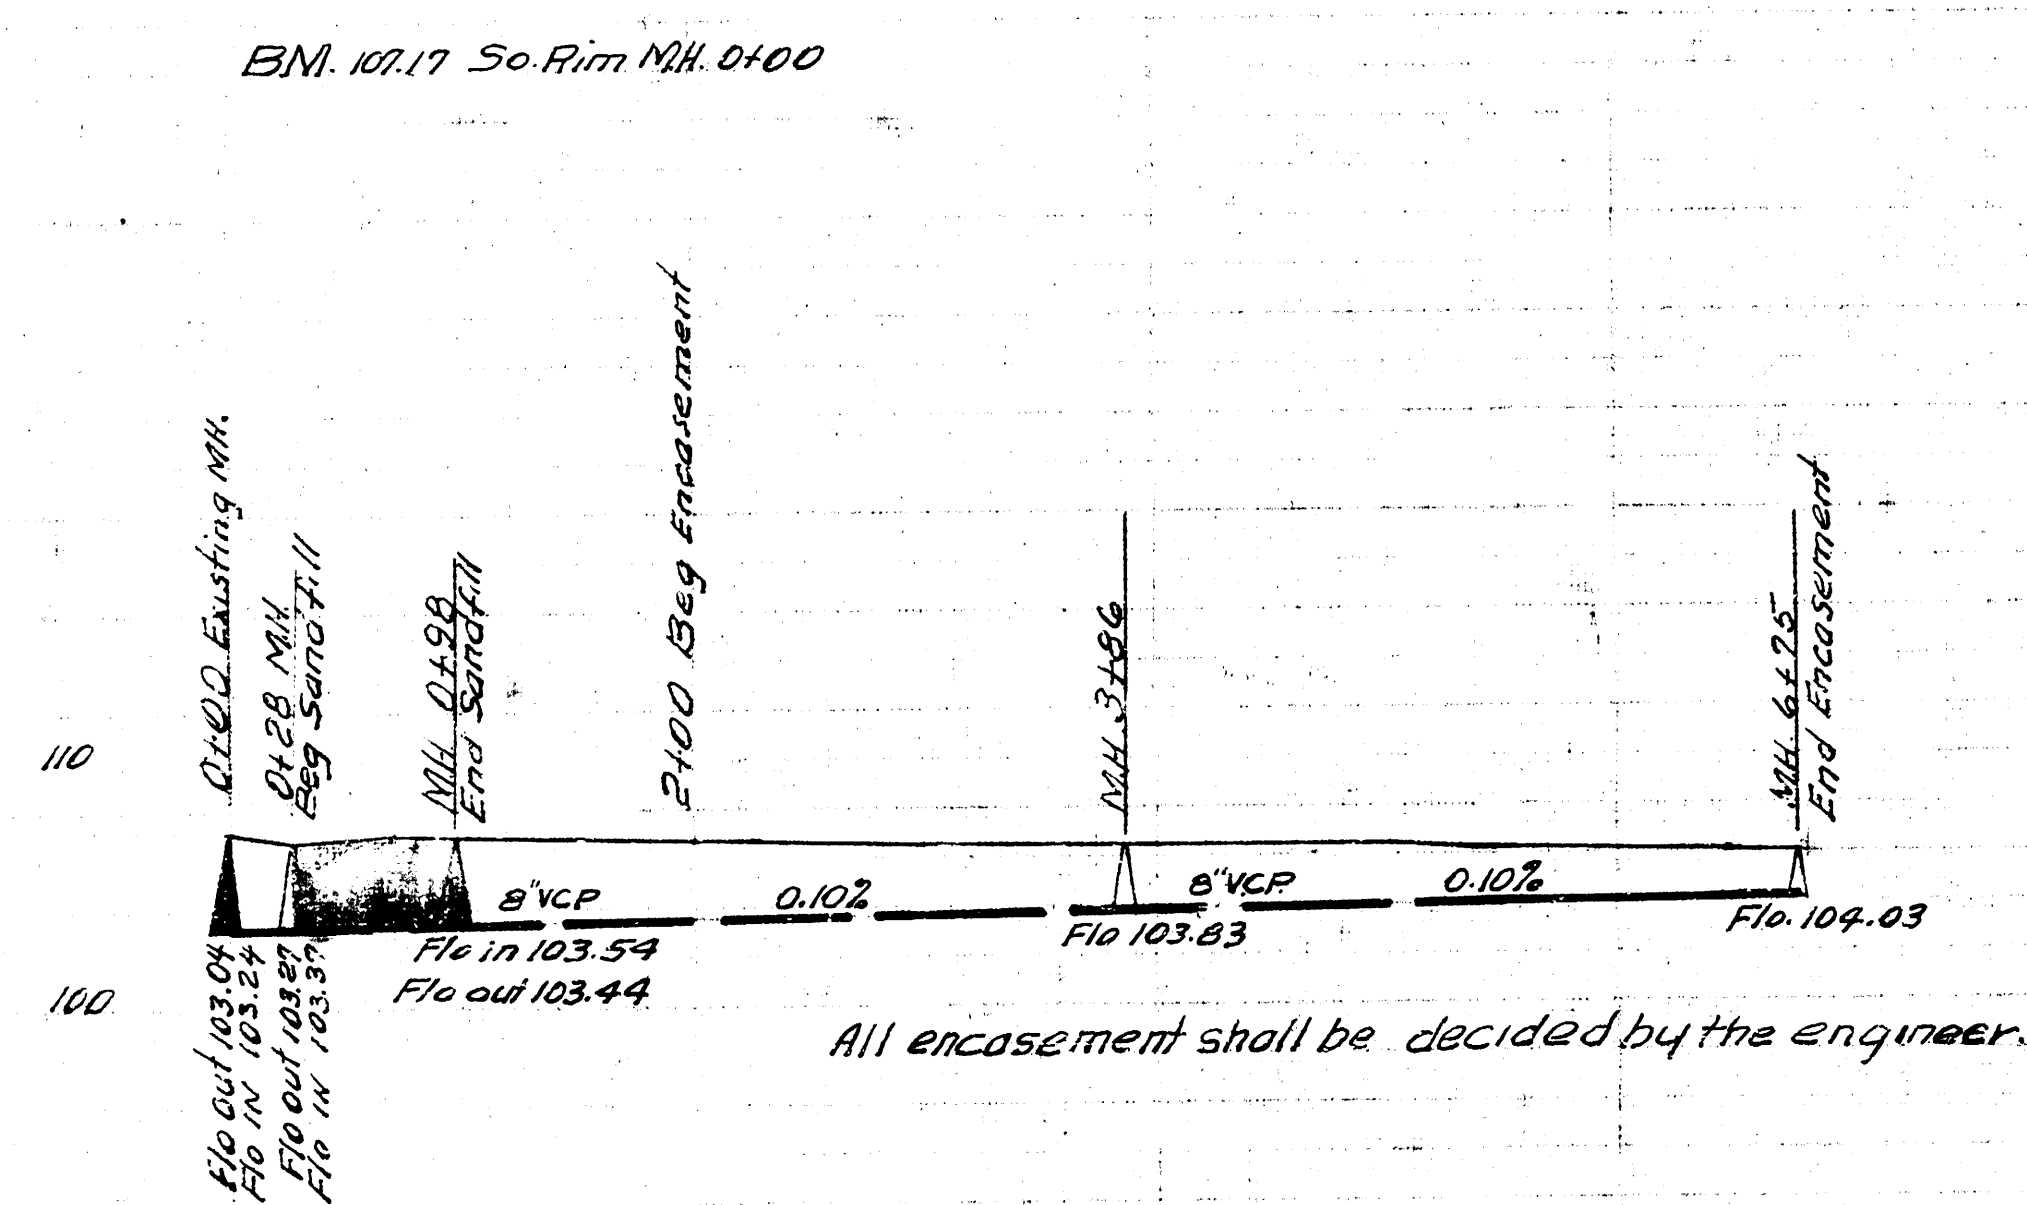
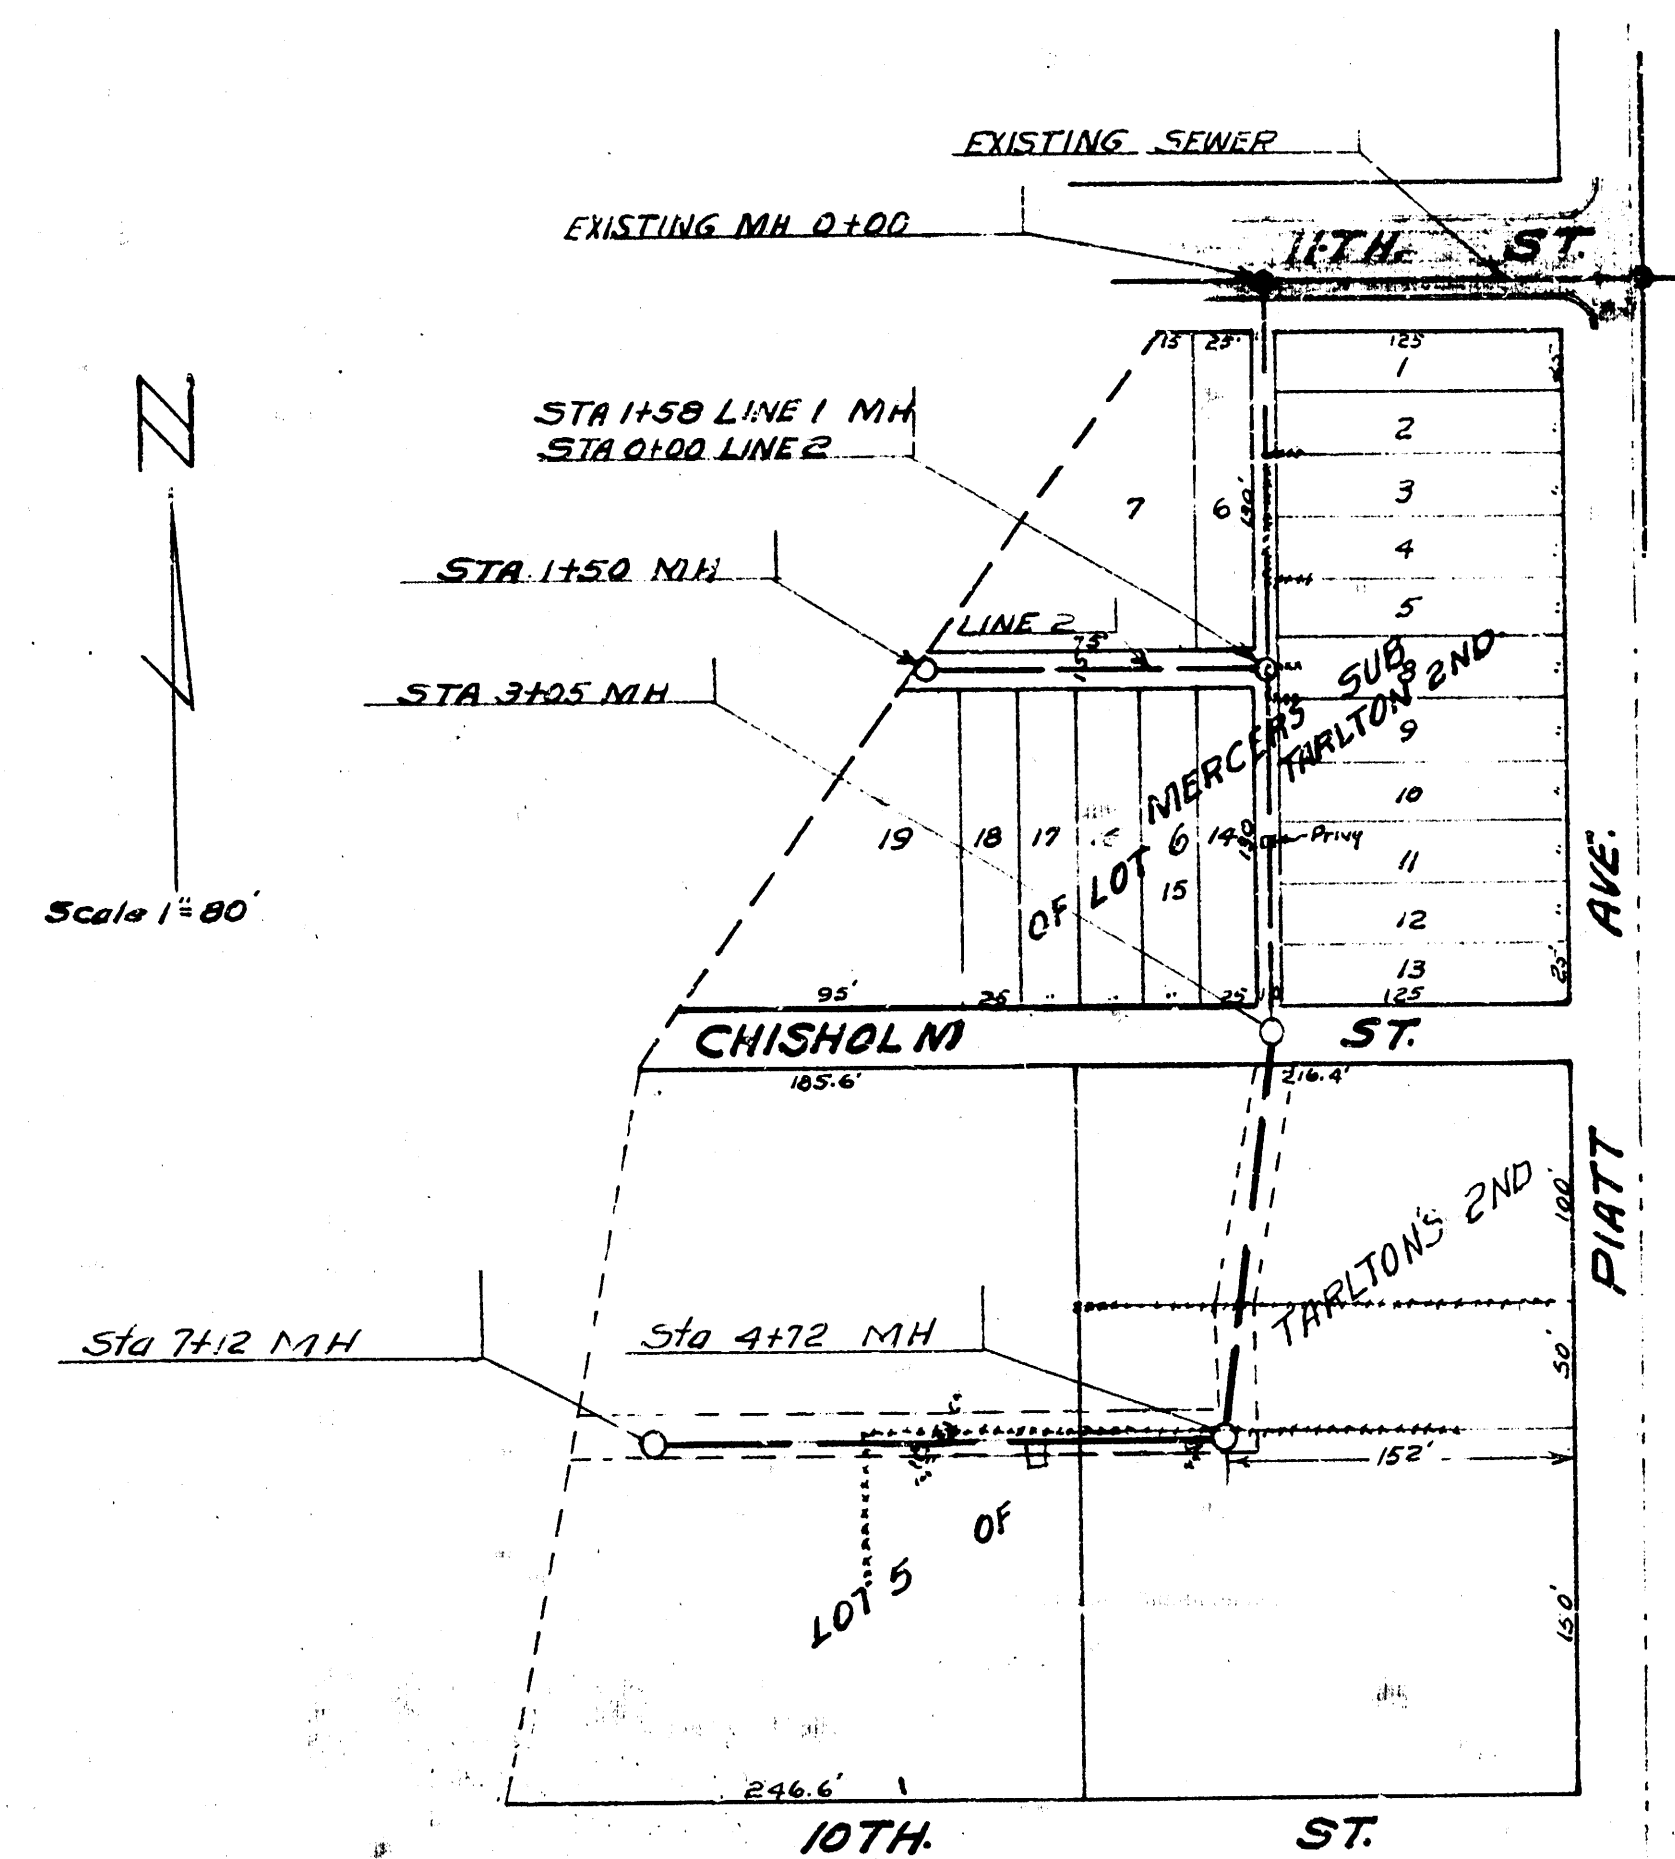


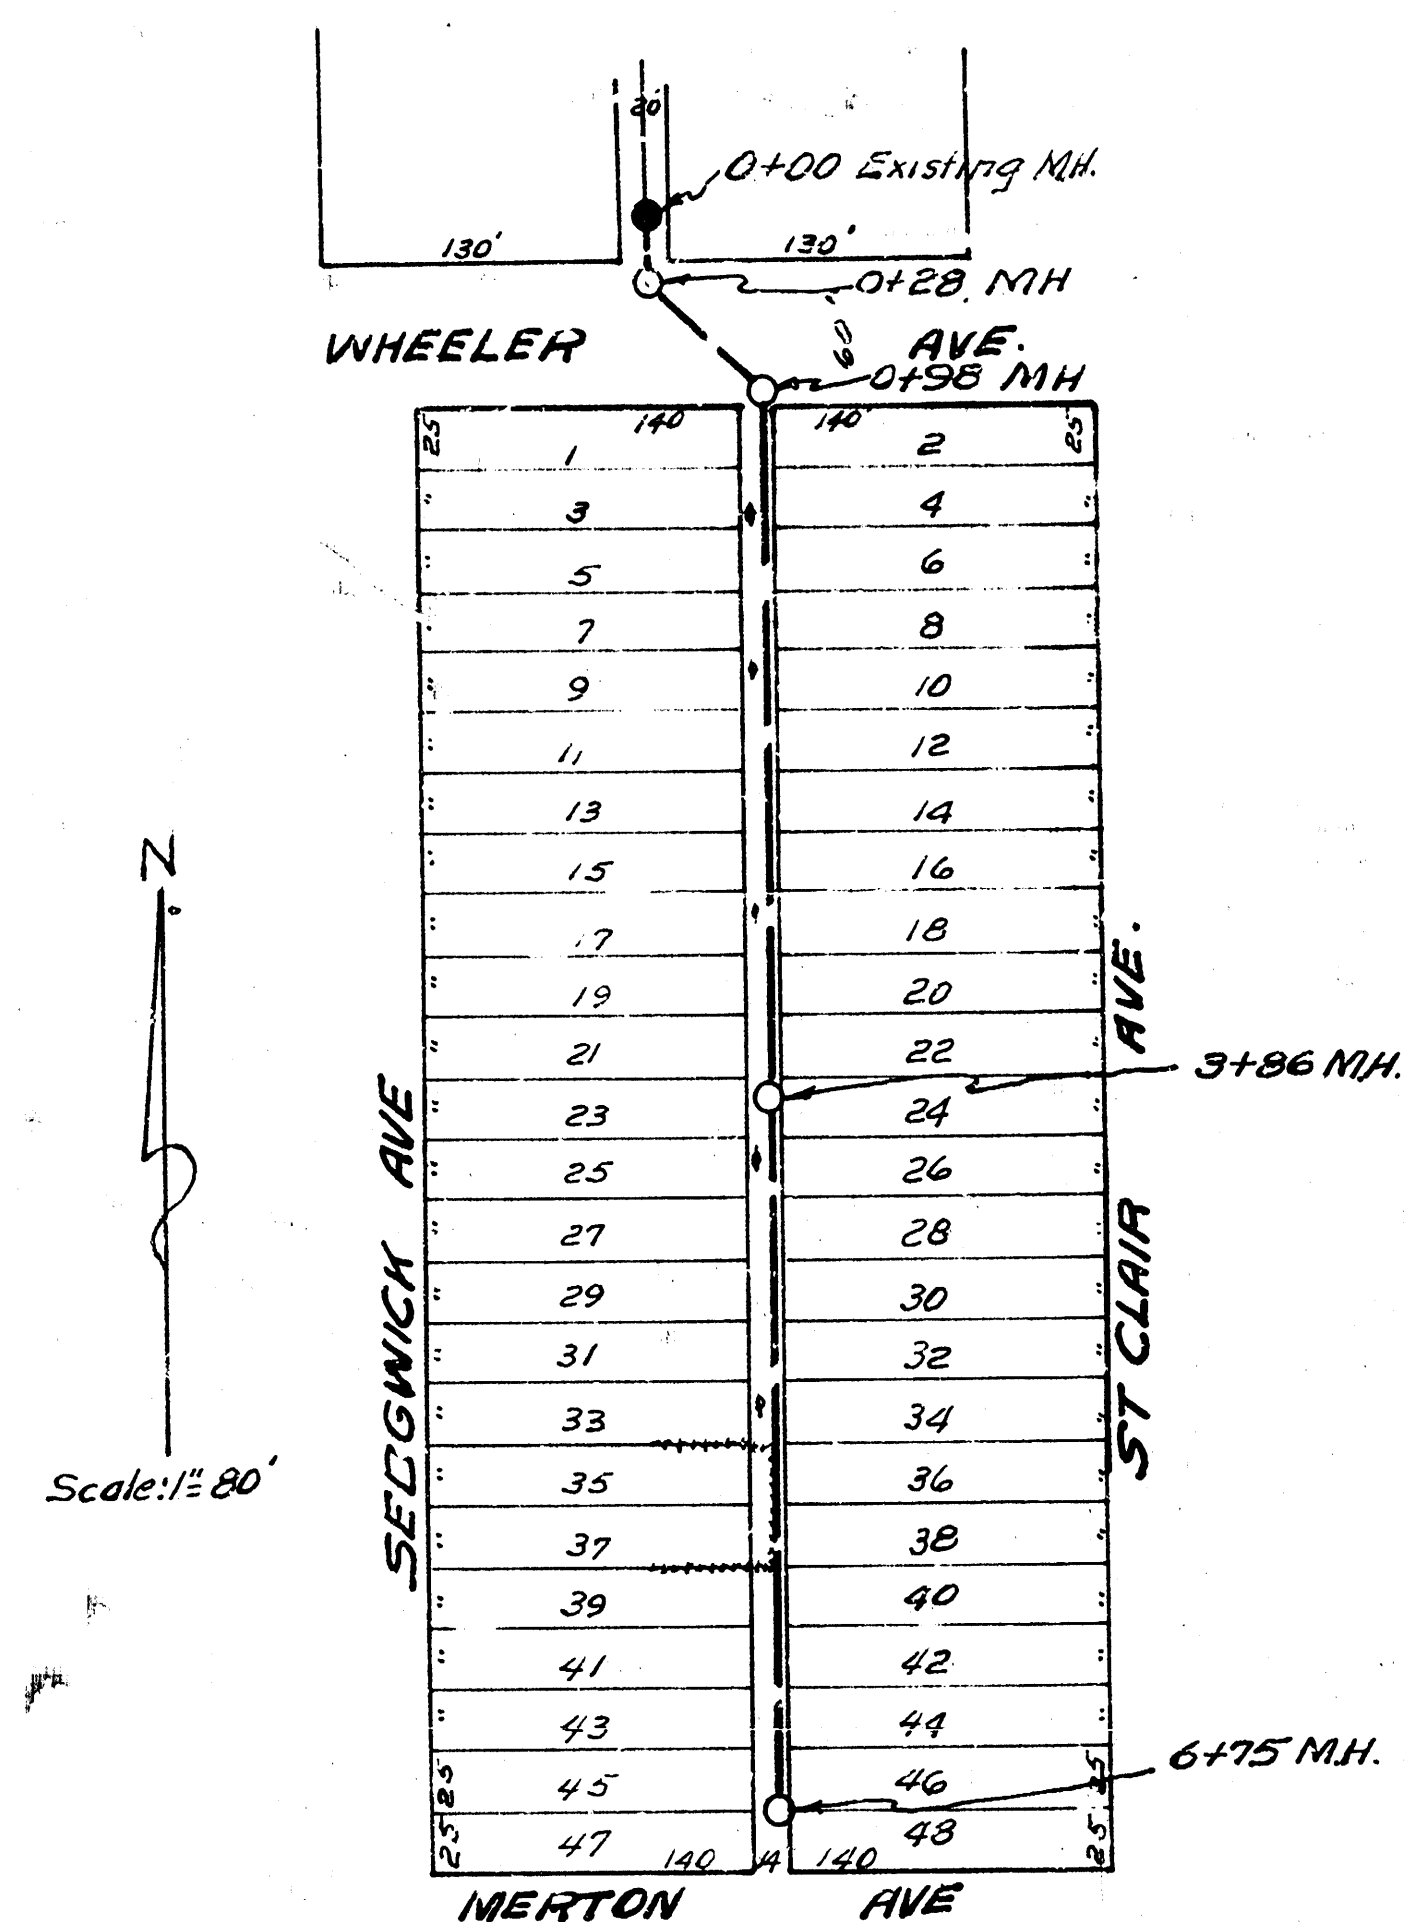

Date 7-11-52
 Drawn by L. MacLain
 Checked by J. W. Reed
 Book No.

Date 6-5-52
 Drawn by L. MacLain
 Checked by J. W. Reed
 Book No.

LAT. 7, SUB. MAIN B, 55' 21"
 CITY OF WICHITA KANSAS
 L. K. WHITE CITY ENGINEER
 Proj. No. C-22-58

LAT. F, DIST. 7, MAIN 12
 CITY OF WICHITA KANSAS
 L. K. WHITE CITY ENGINEER
 Proj. No. C-20-64