



B. M. 12.32 "G" in Globe W. end Rad. S.W. cor. 10th & Hydraulic.

Survey by U.S. G.S. No. 4-88
Plan by J.W.
Checked by

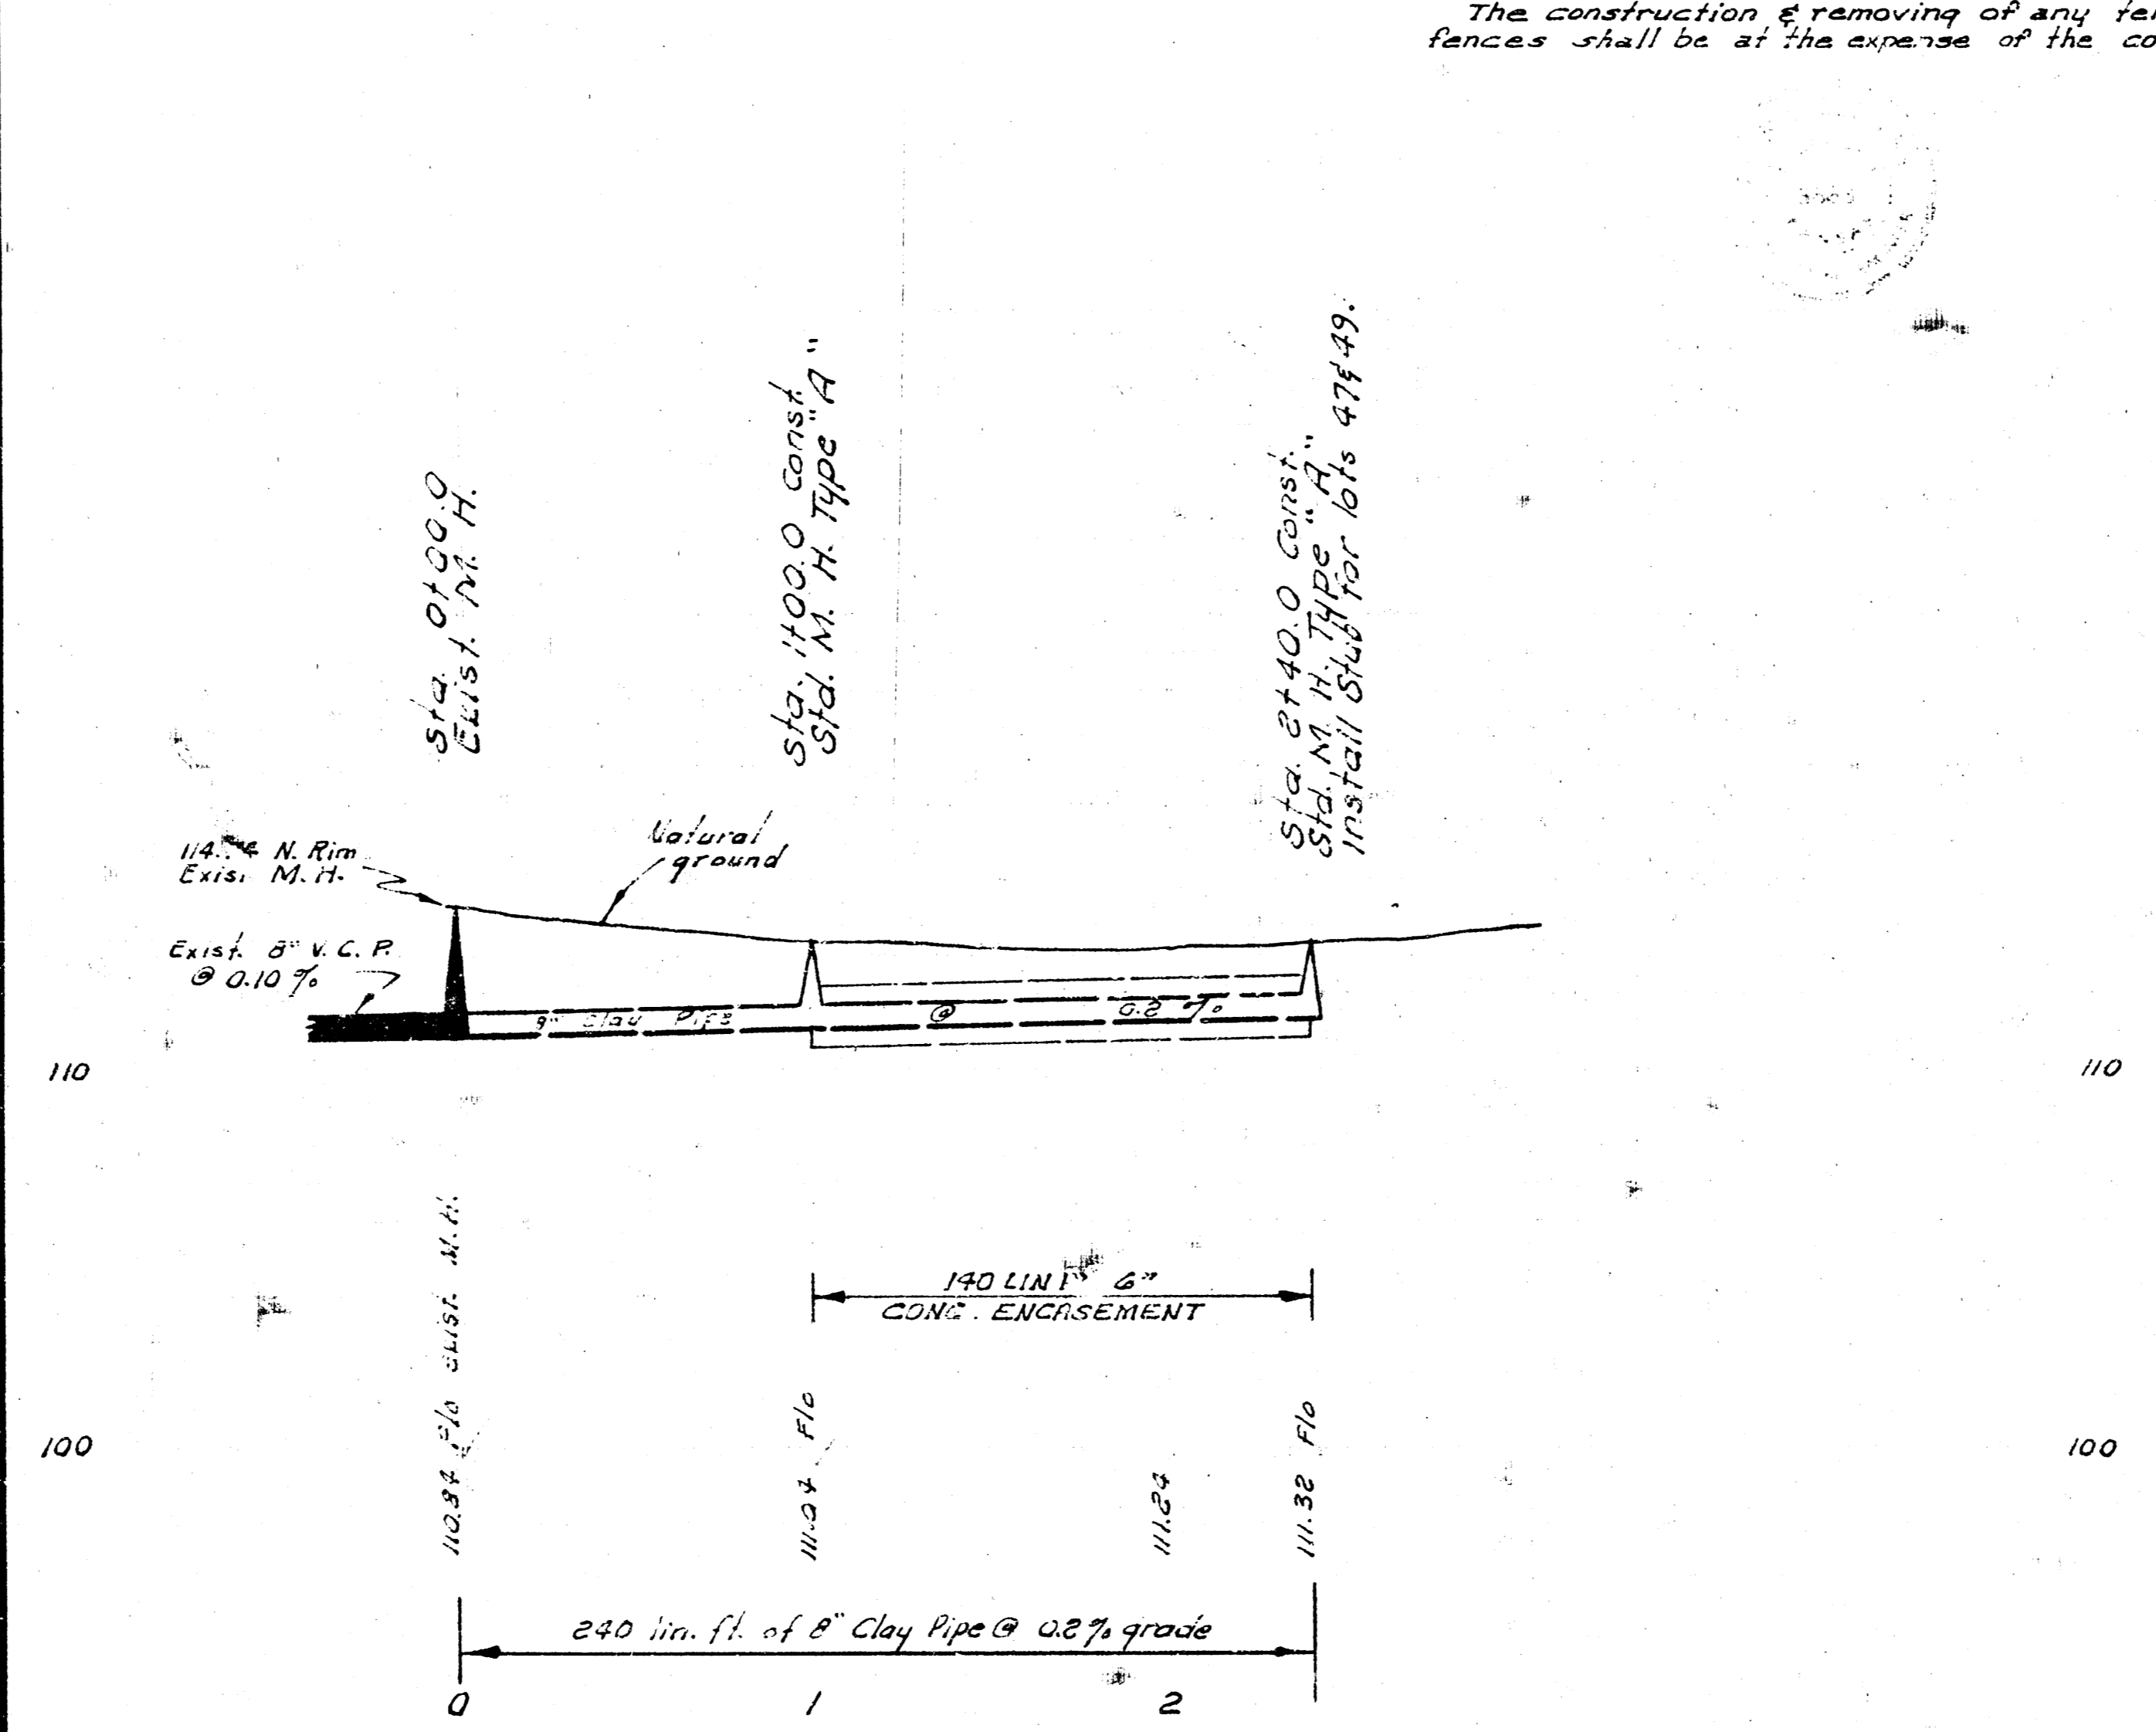

Plan Scale 1" = 40'
Profile Scale 1" = 4' Vert.

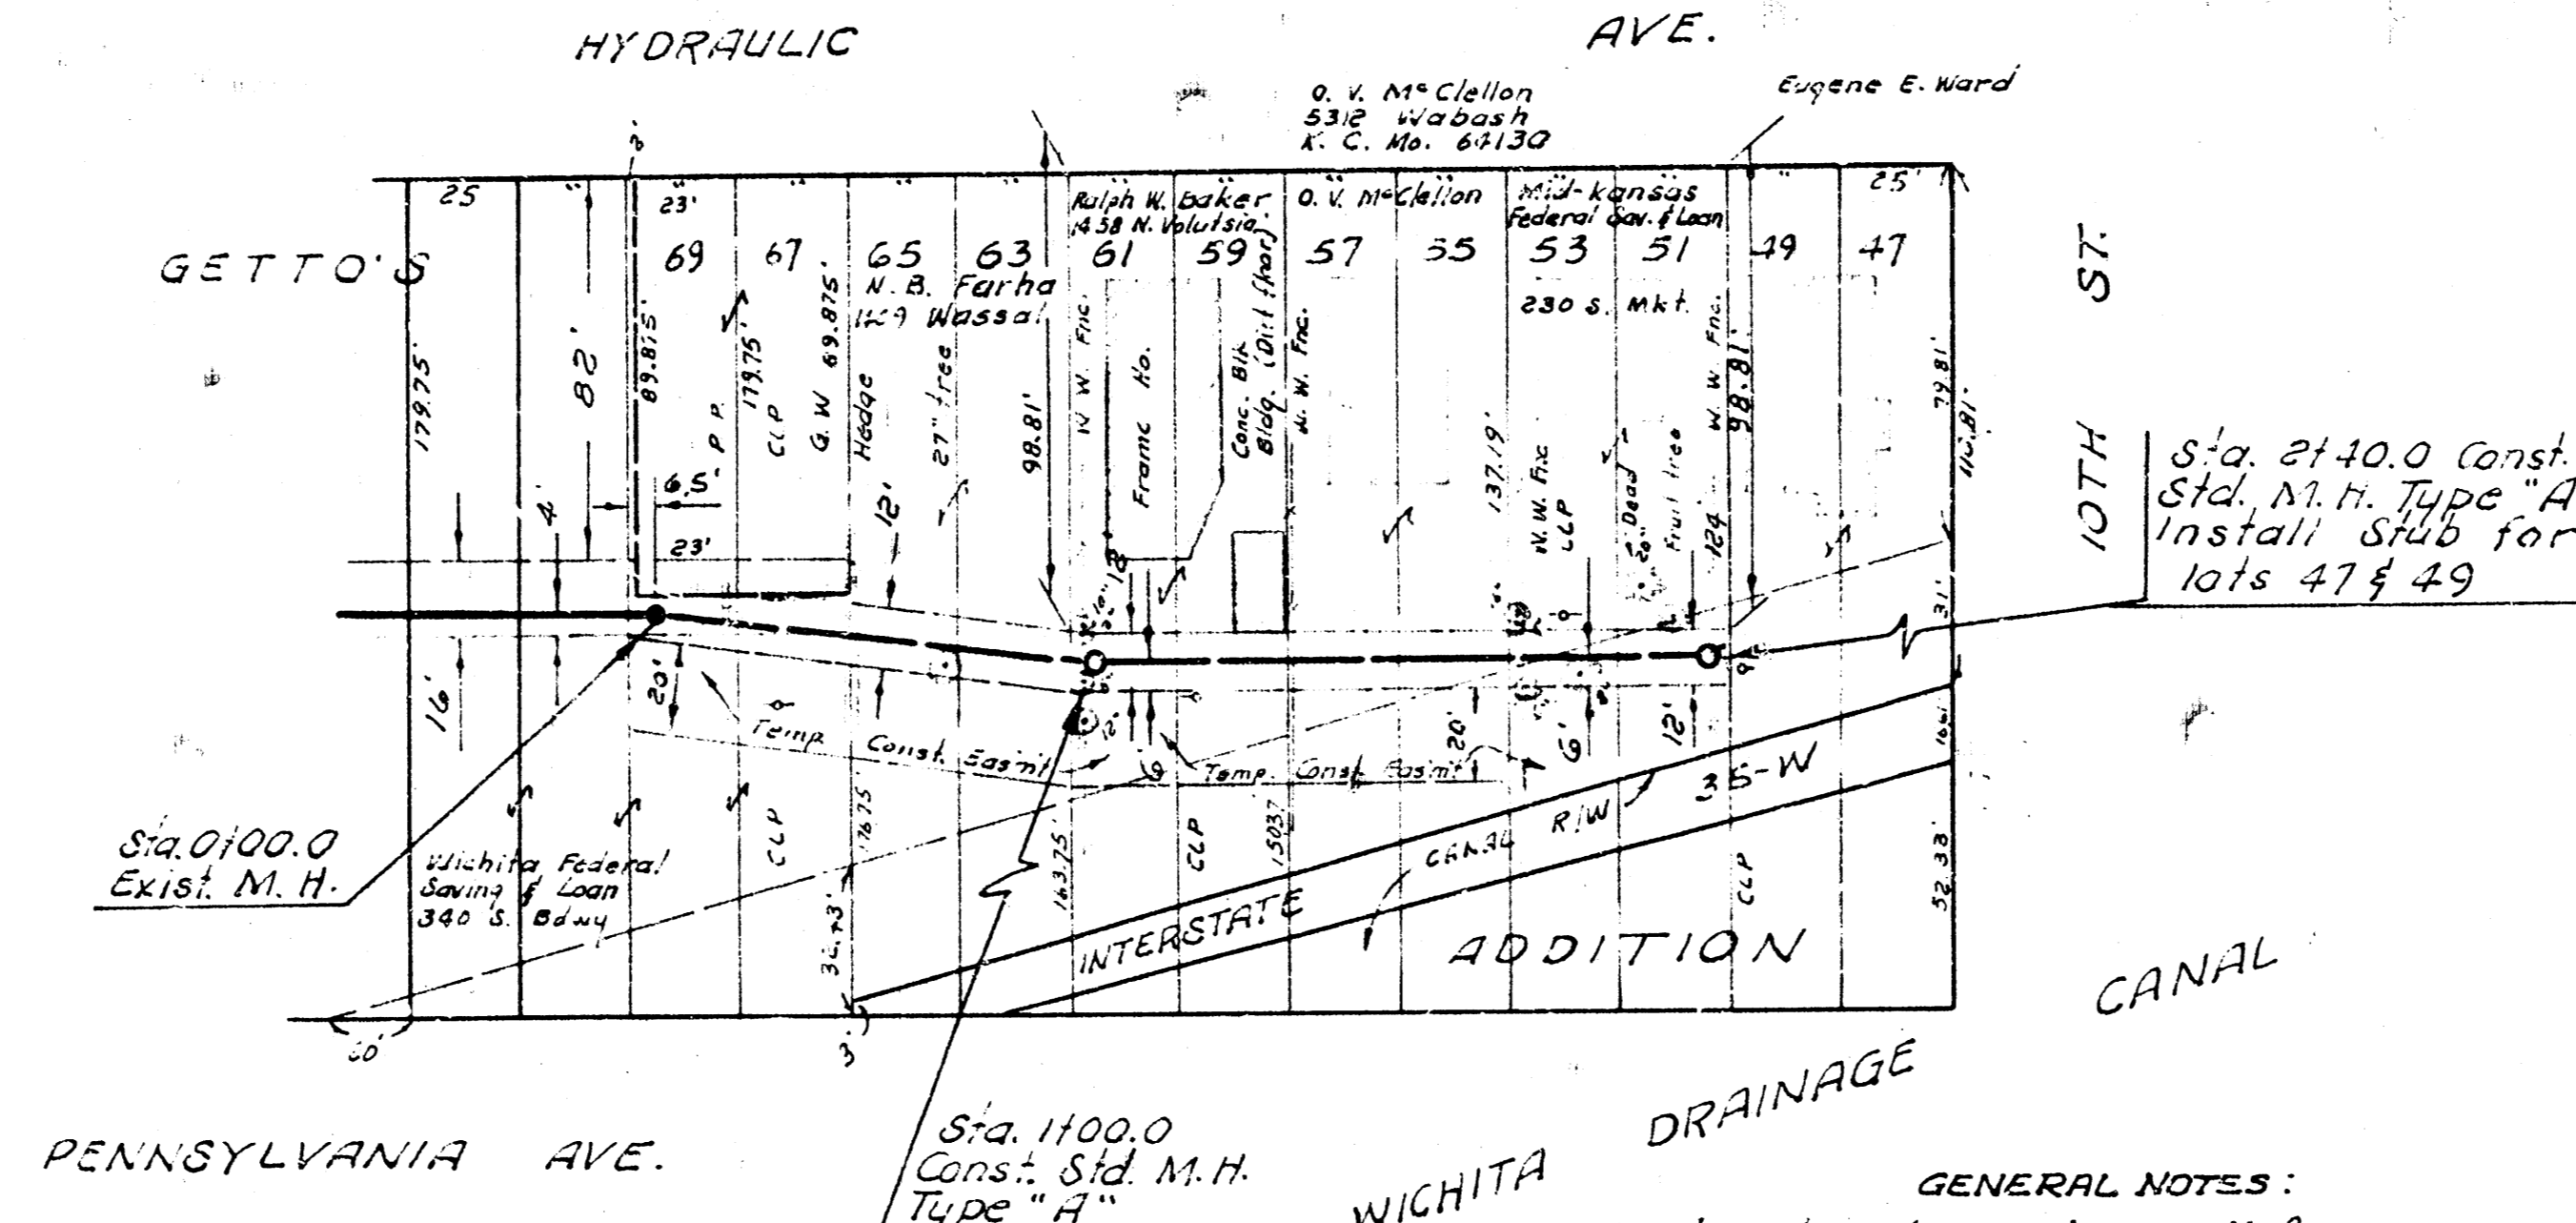

LAT. H, DISTRICT 7, S. S. NO. 12
CITY OF WICHITA, KANSAS
B. E. SMITH CITY ENGINEER
NOV. 1971 PROJ. NO. D8KL569005