

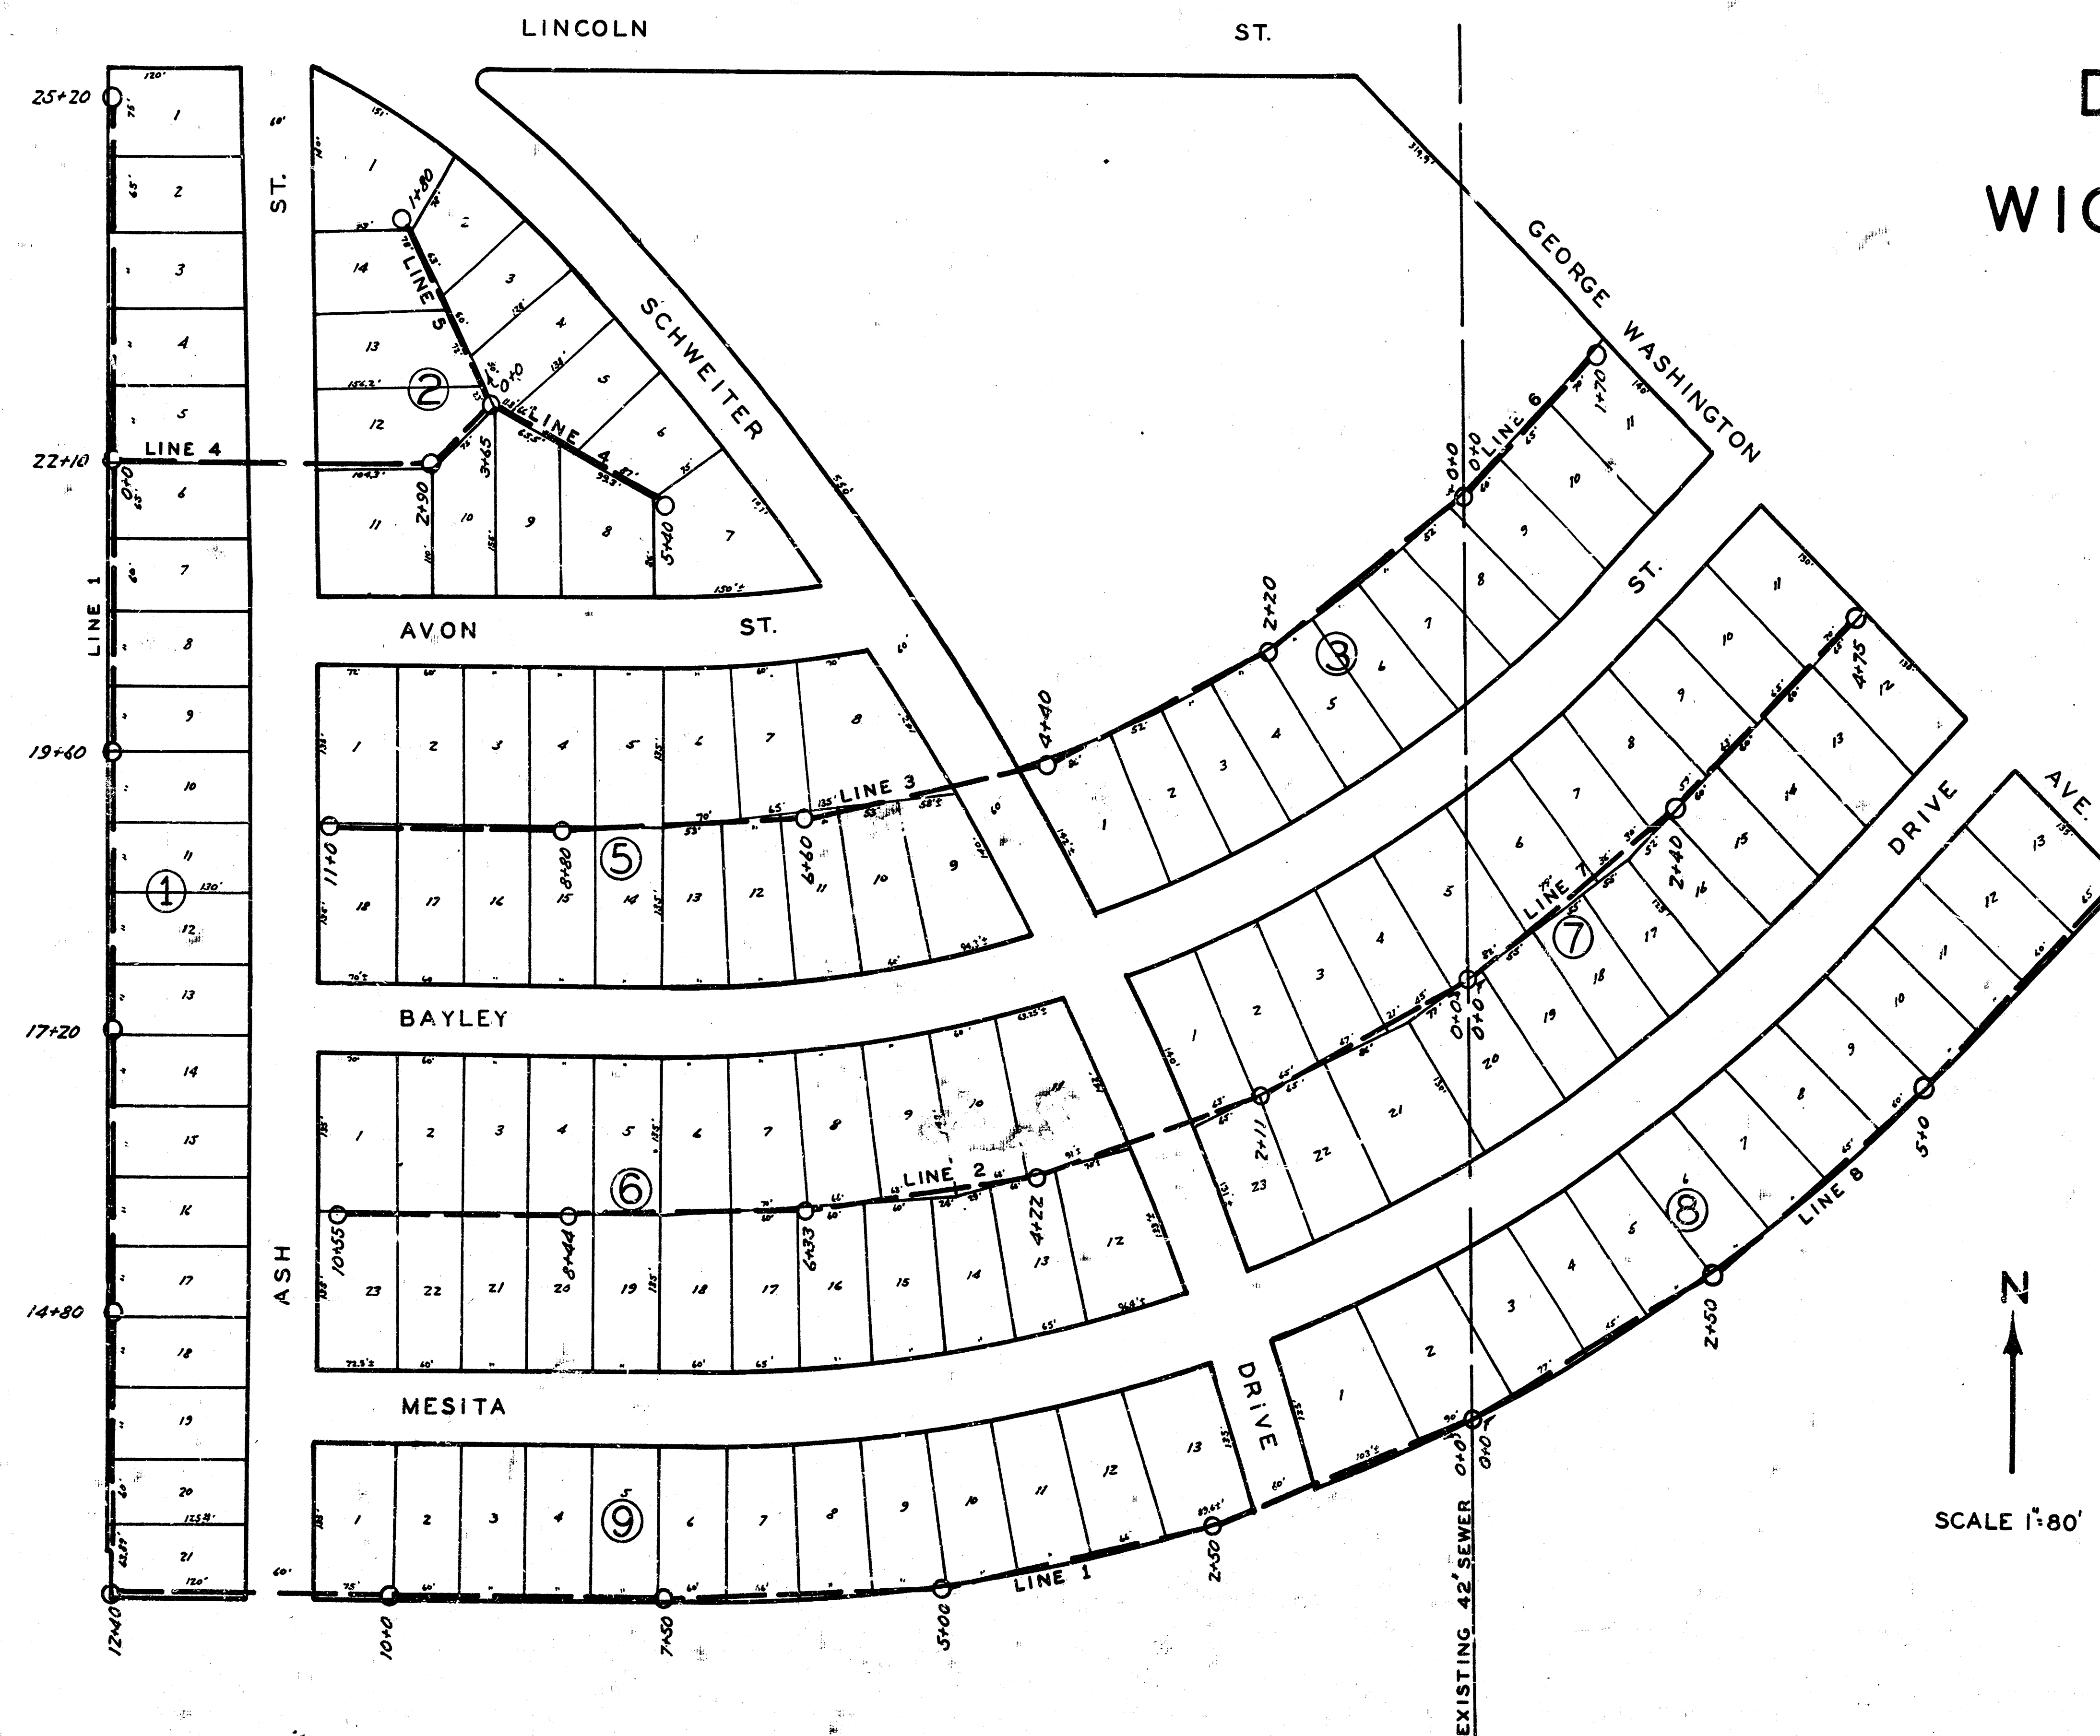
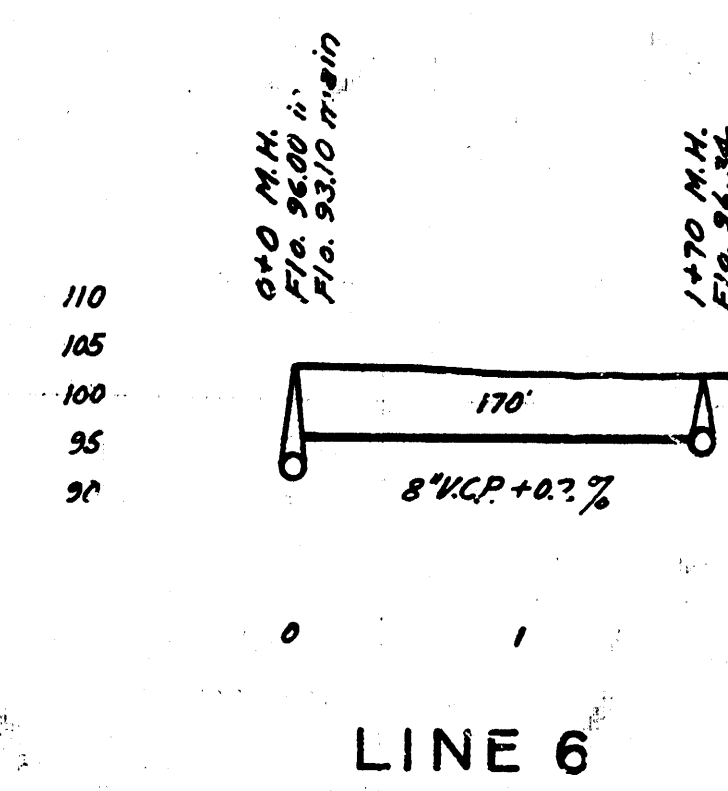







DIST. 8, S.S. 12 WICHITA, KANSAS

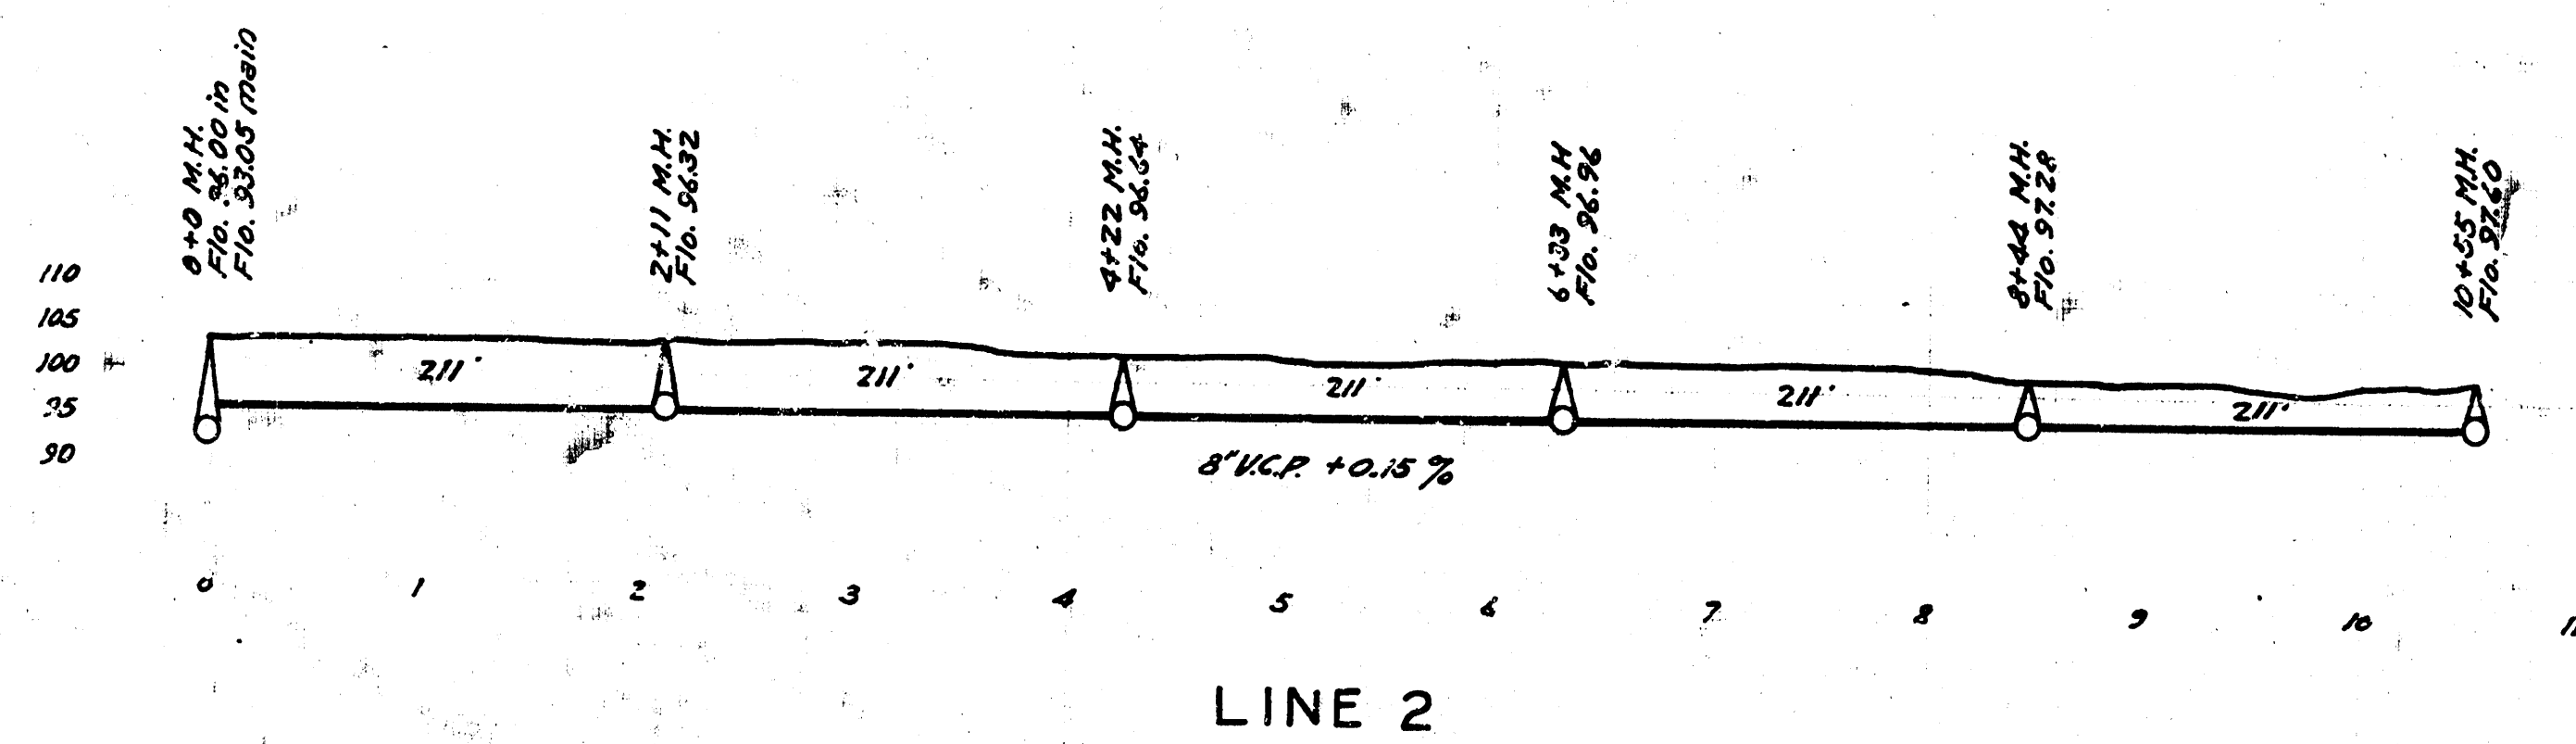

ENGINEERING DEPARTMENT
CITY OF WICHITA, KANSAS
R.L. BROCKWAY - CITY ENGINEER
DESIGN - B.E. SMITH - OFFICE ENGINEER
MARCH 1941

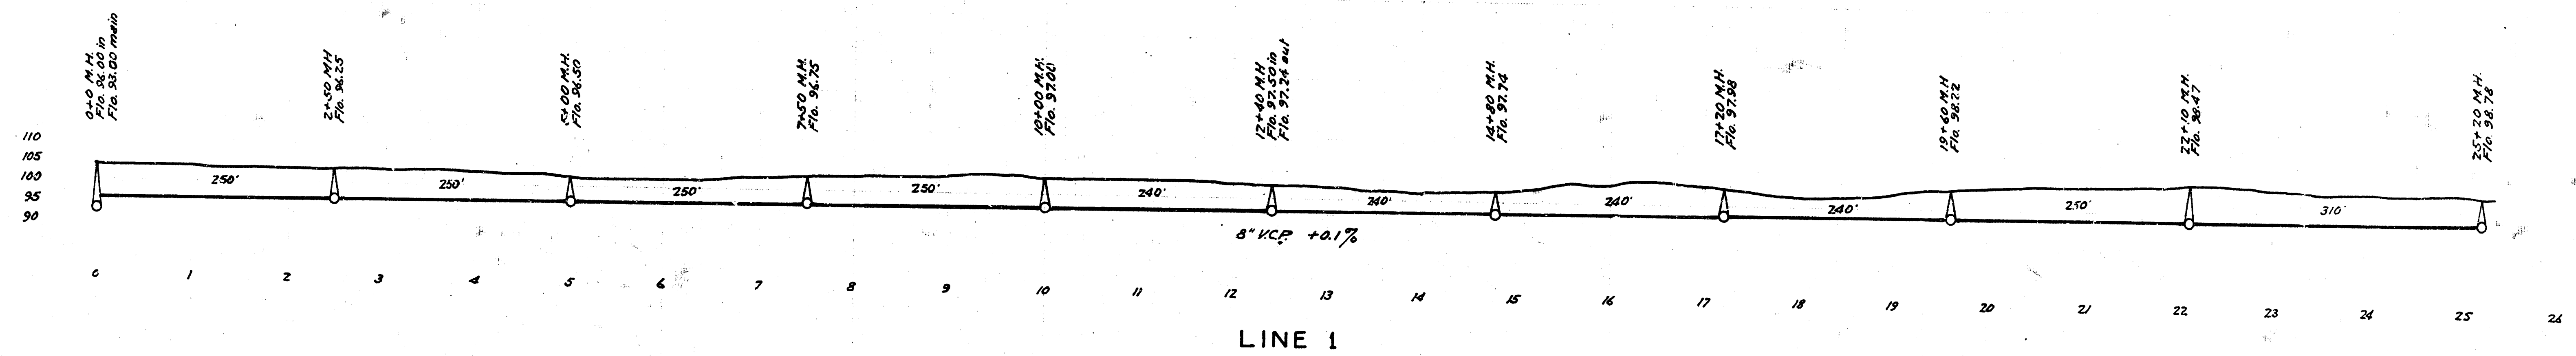

DIST. 8, S.S. 12
WICHITA, KANSAS

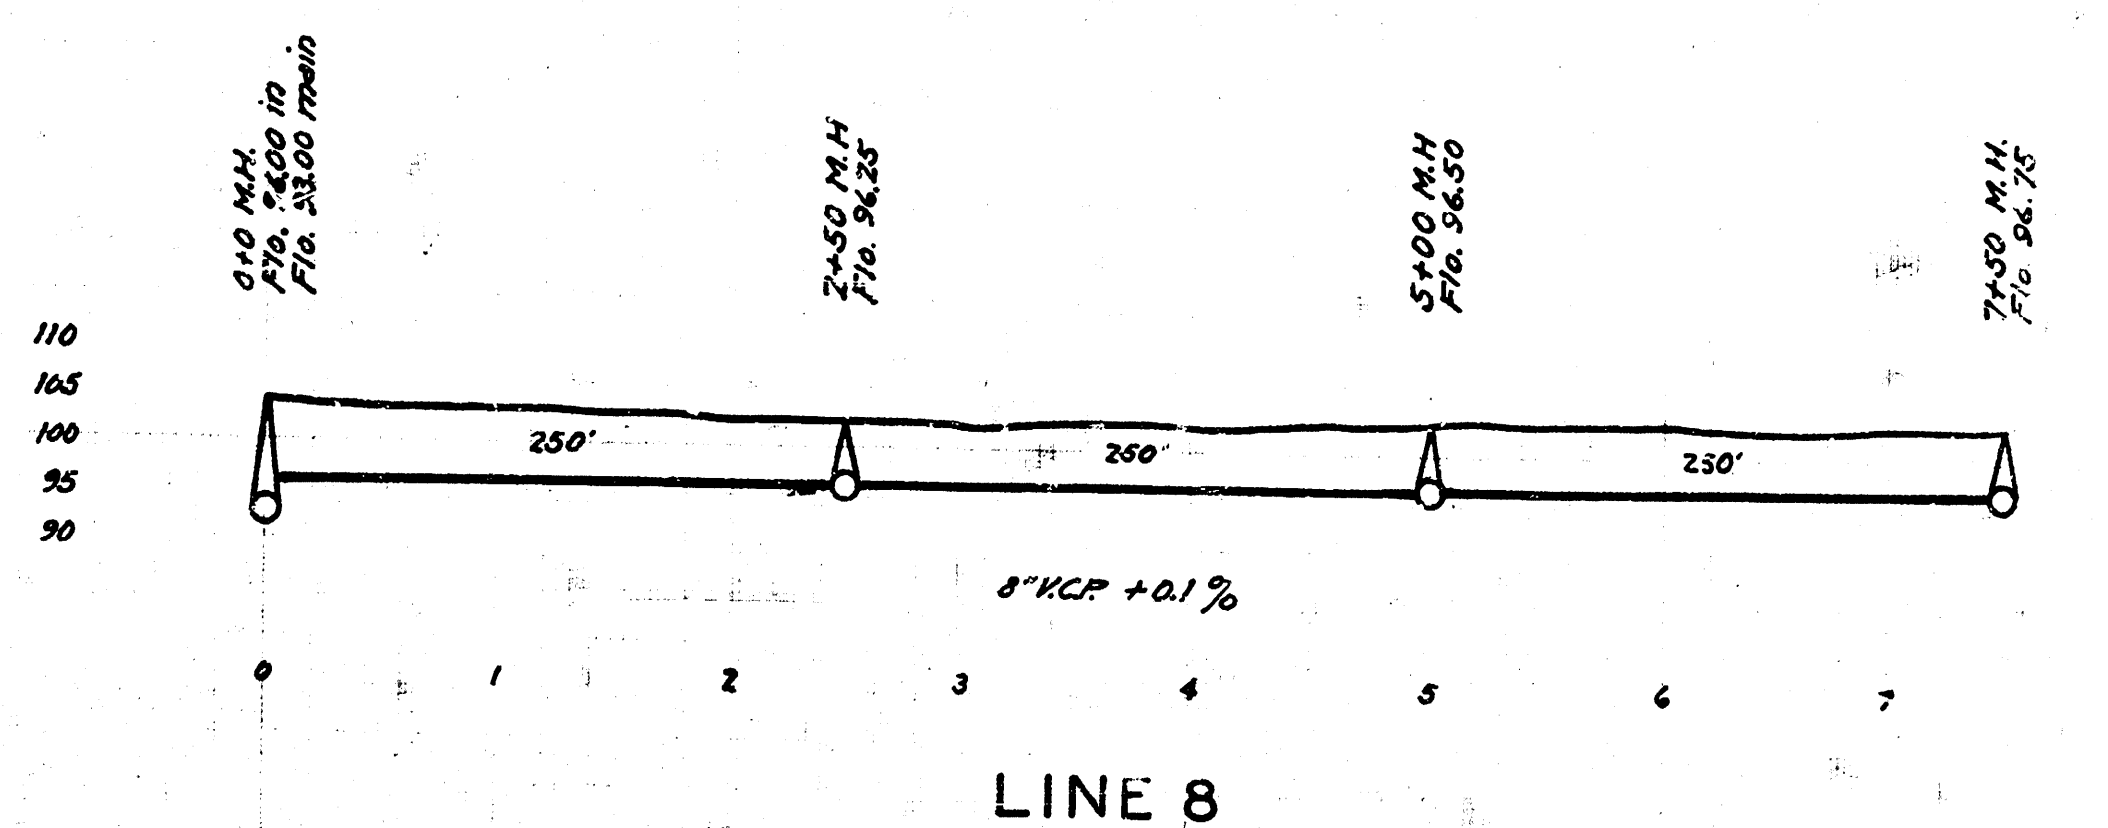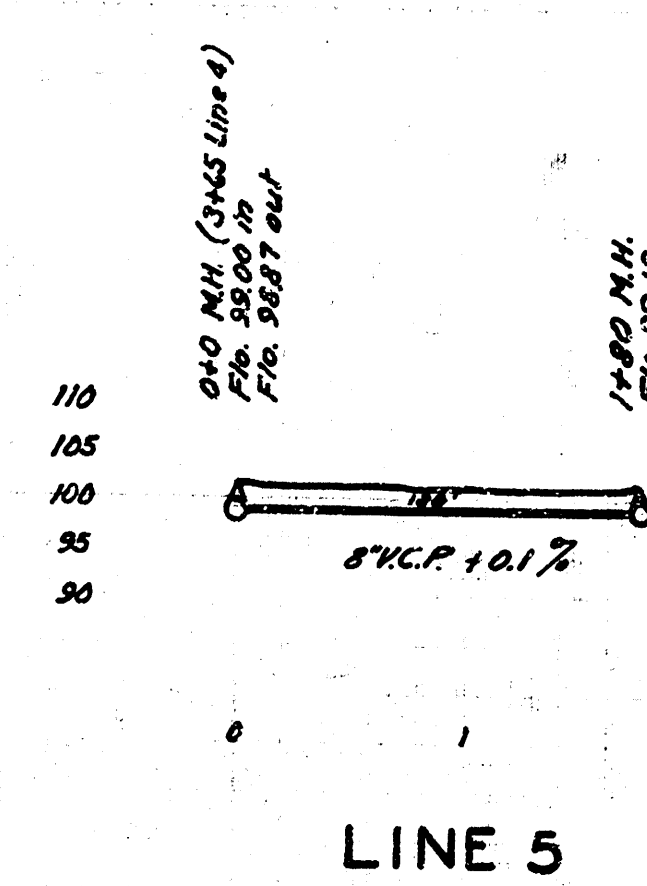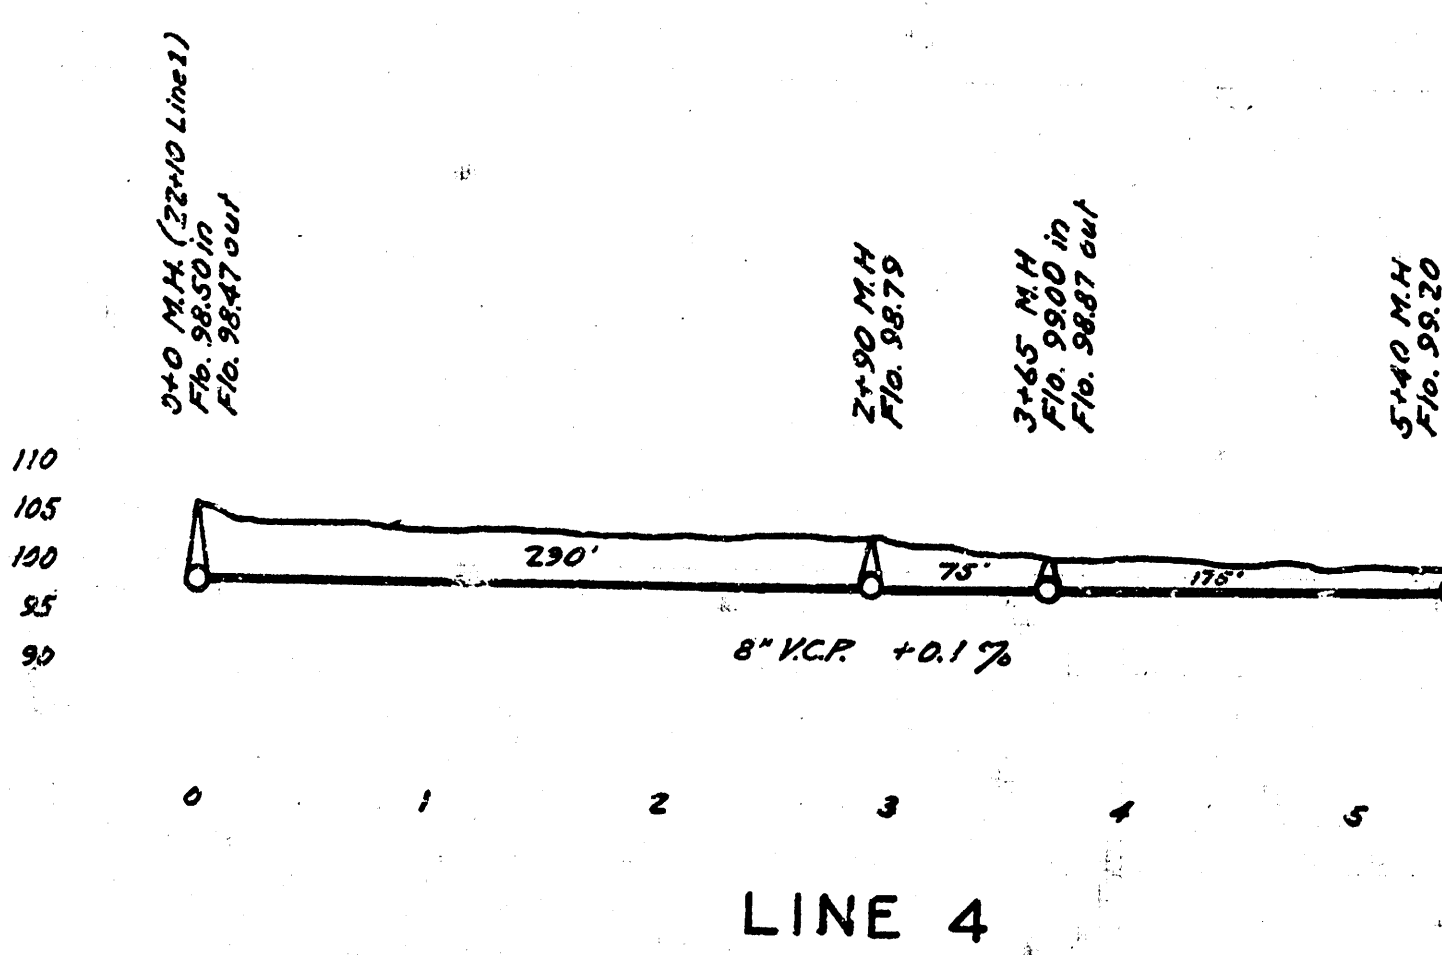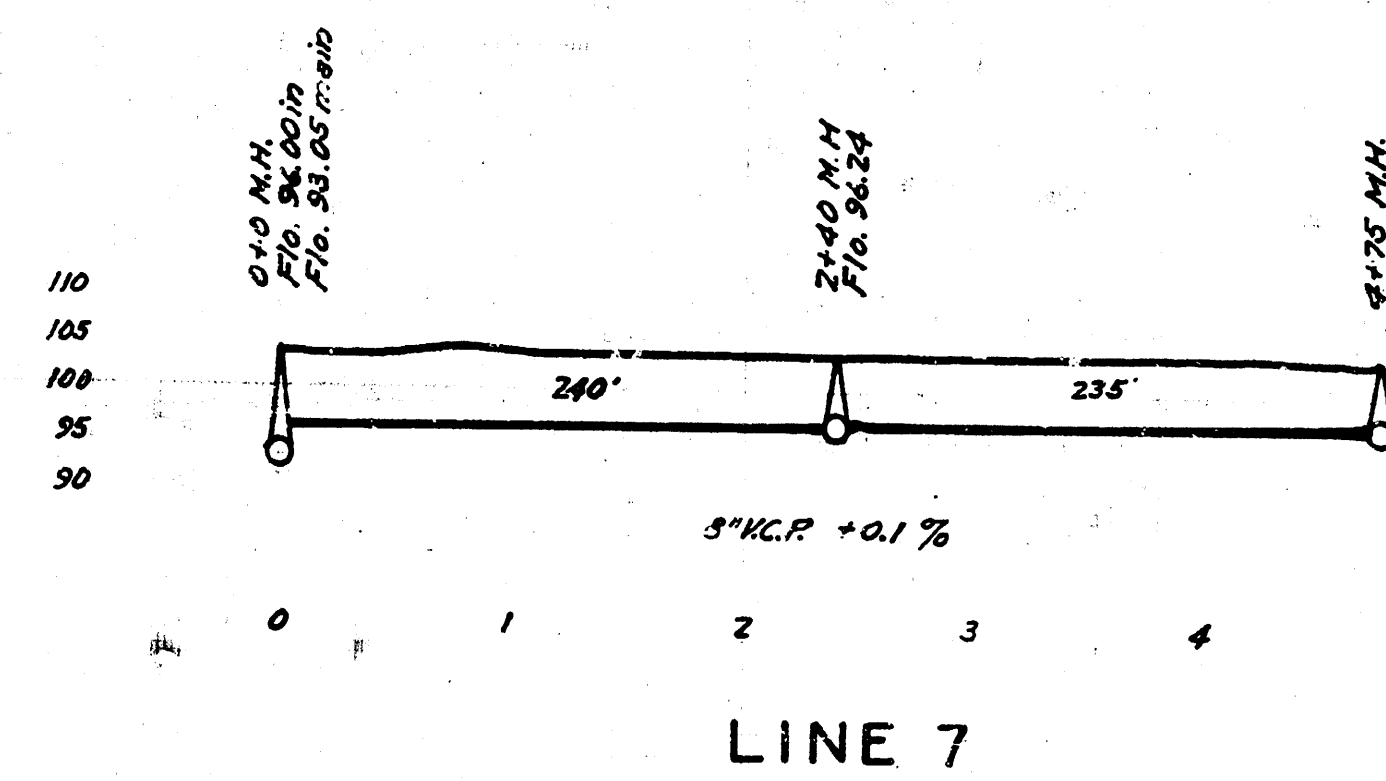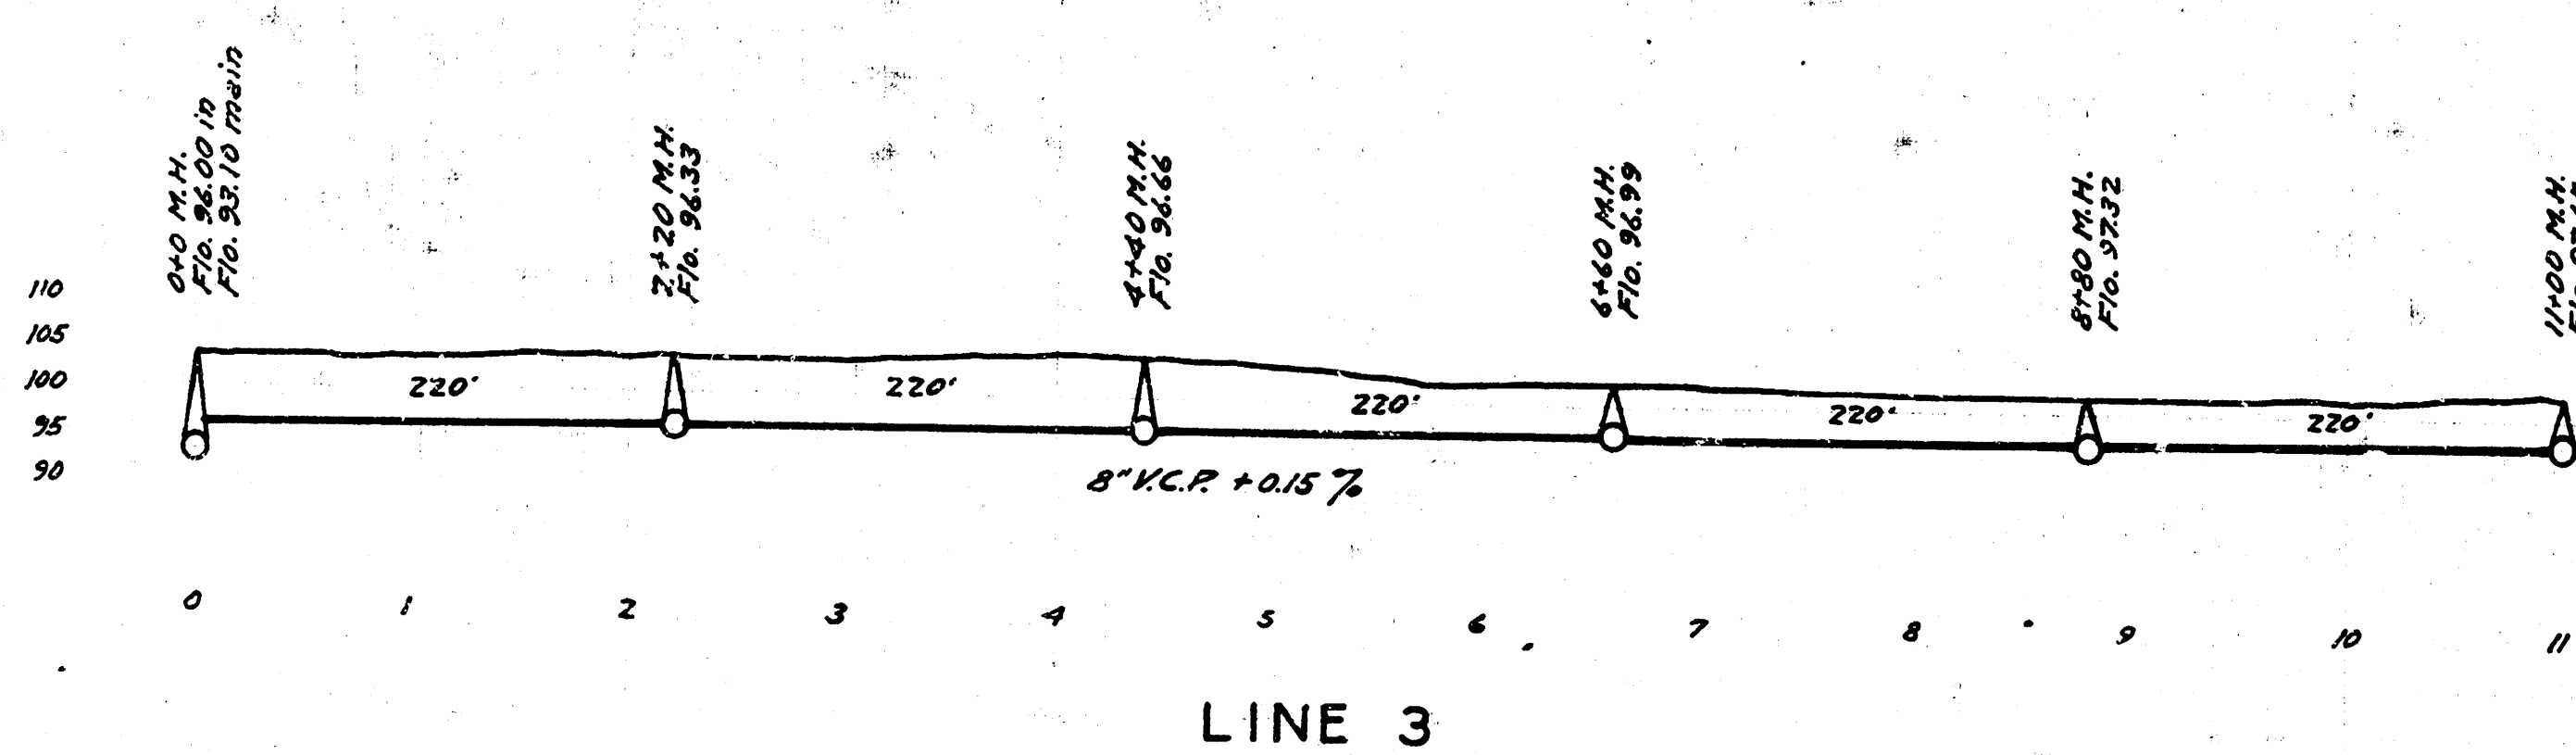

B.M. 10677 - W and S.W. wing Conc. Bridge
Lincoln St. & Cons.