

DISTRICT 9, S.S.
WICHITA, KANSAS

Rebuild Invert in existing M.H.

Dashed Lines Indicate Building Footings

R.R. Line

SCHWEITER

RIVERA

LINE 1

LINE 2

GEORGE WASHINGTON DRIVE

ST.

SENNEFF STREET

GRAAL STREET

POPULAR AVENUE

HARRY STREET

ALMO STREET

MENLO STREET

LINE 3

LINE 4

LINE 5

LINE 6

LINE 7

LINE 8

LINE 9

LINE 10

LOT NUMBERS

529 to RC from Northwest corner Area 1

Dotted lines indicate a ...

0+0



1	2	
---	---	---	---	---	---	---	---	---	----	----	-----	-----	

1896




3-45, #12

POPLAR AVE.





Point of Beginning,

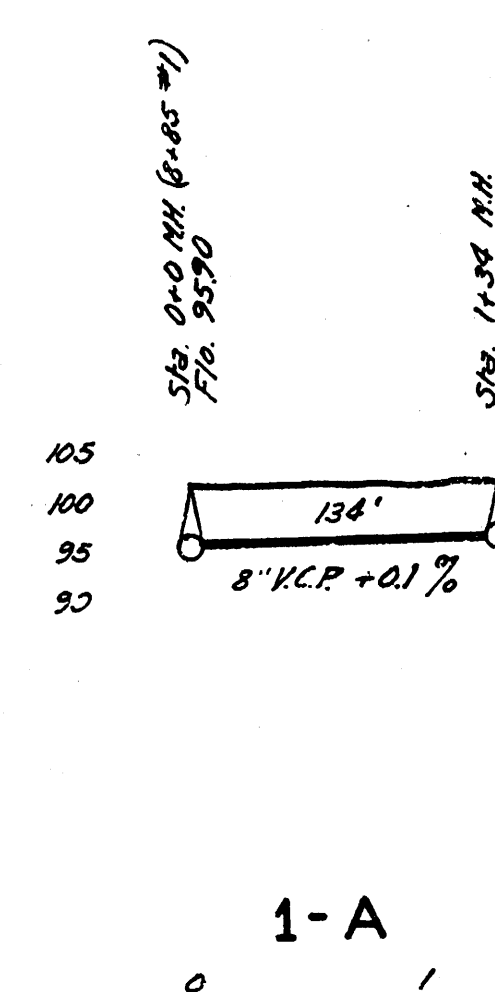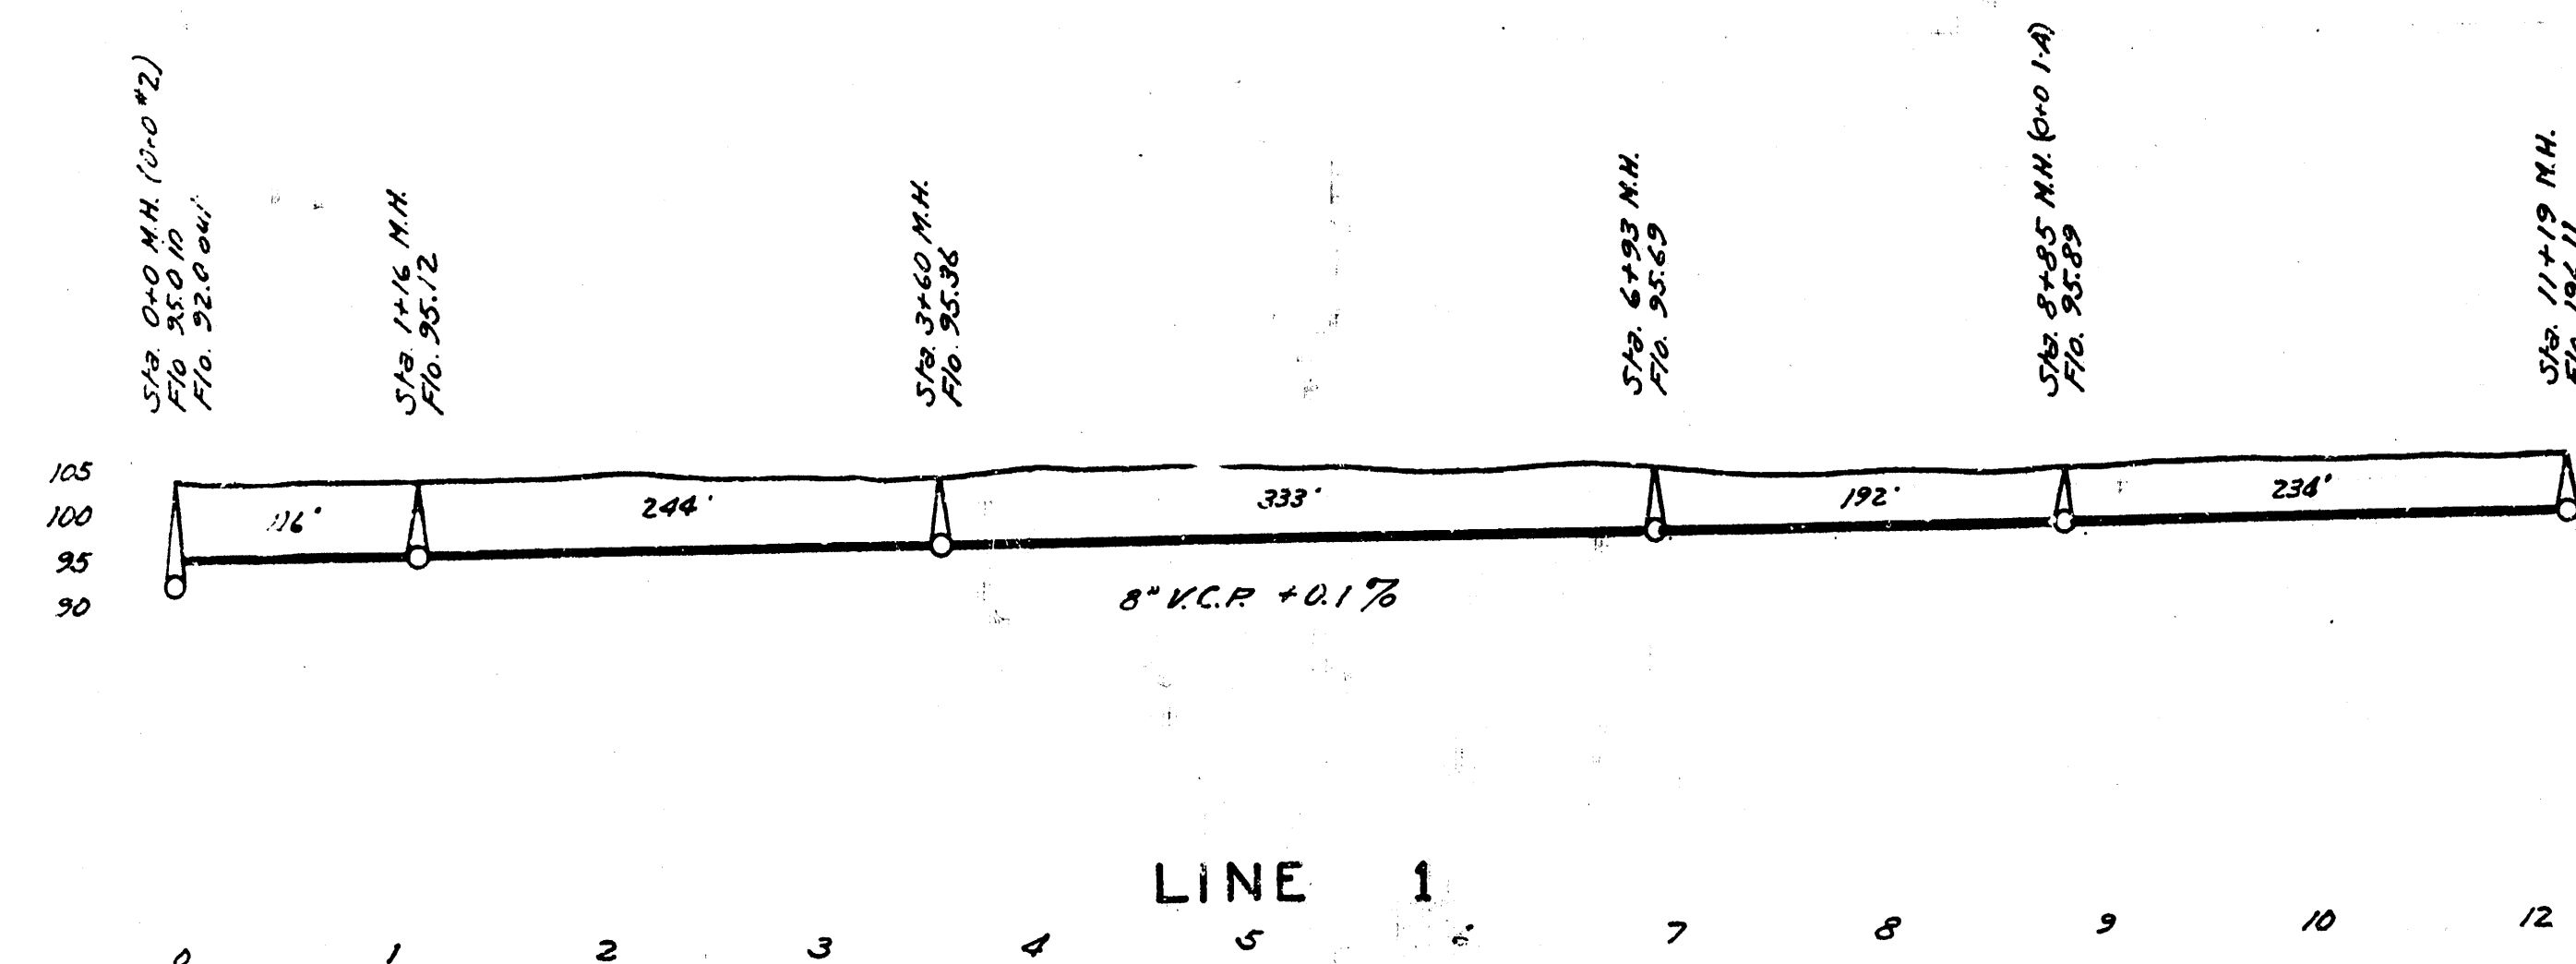




DISTRICT 9, SS. 12
WICHITA, KANSAS

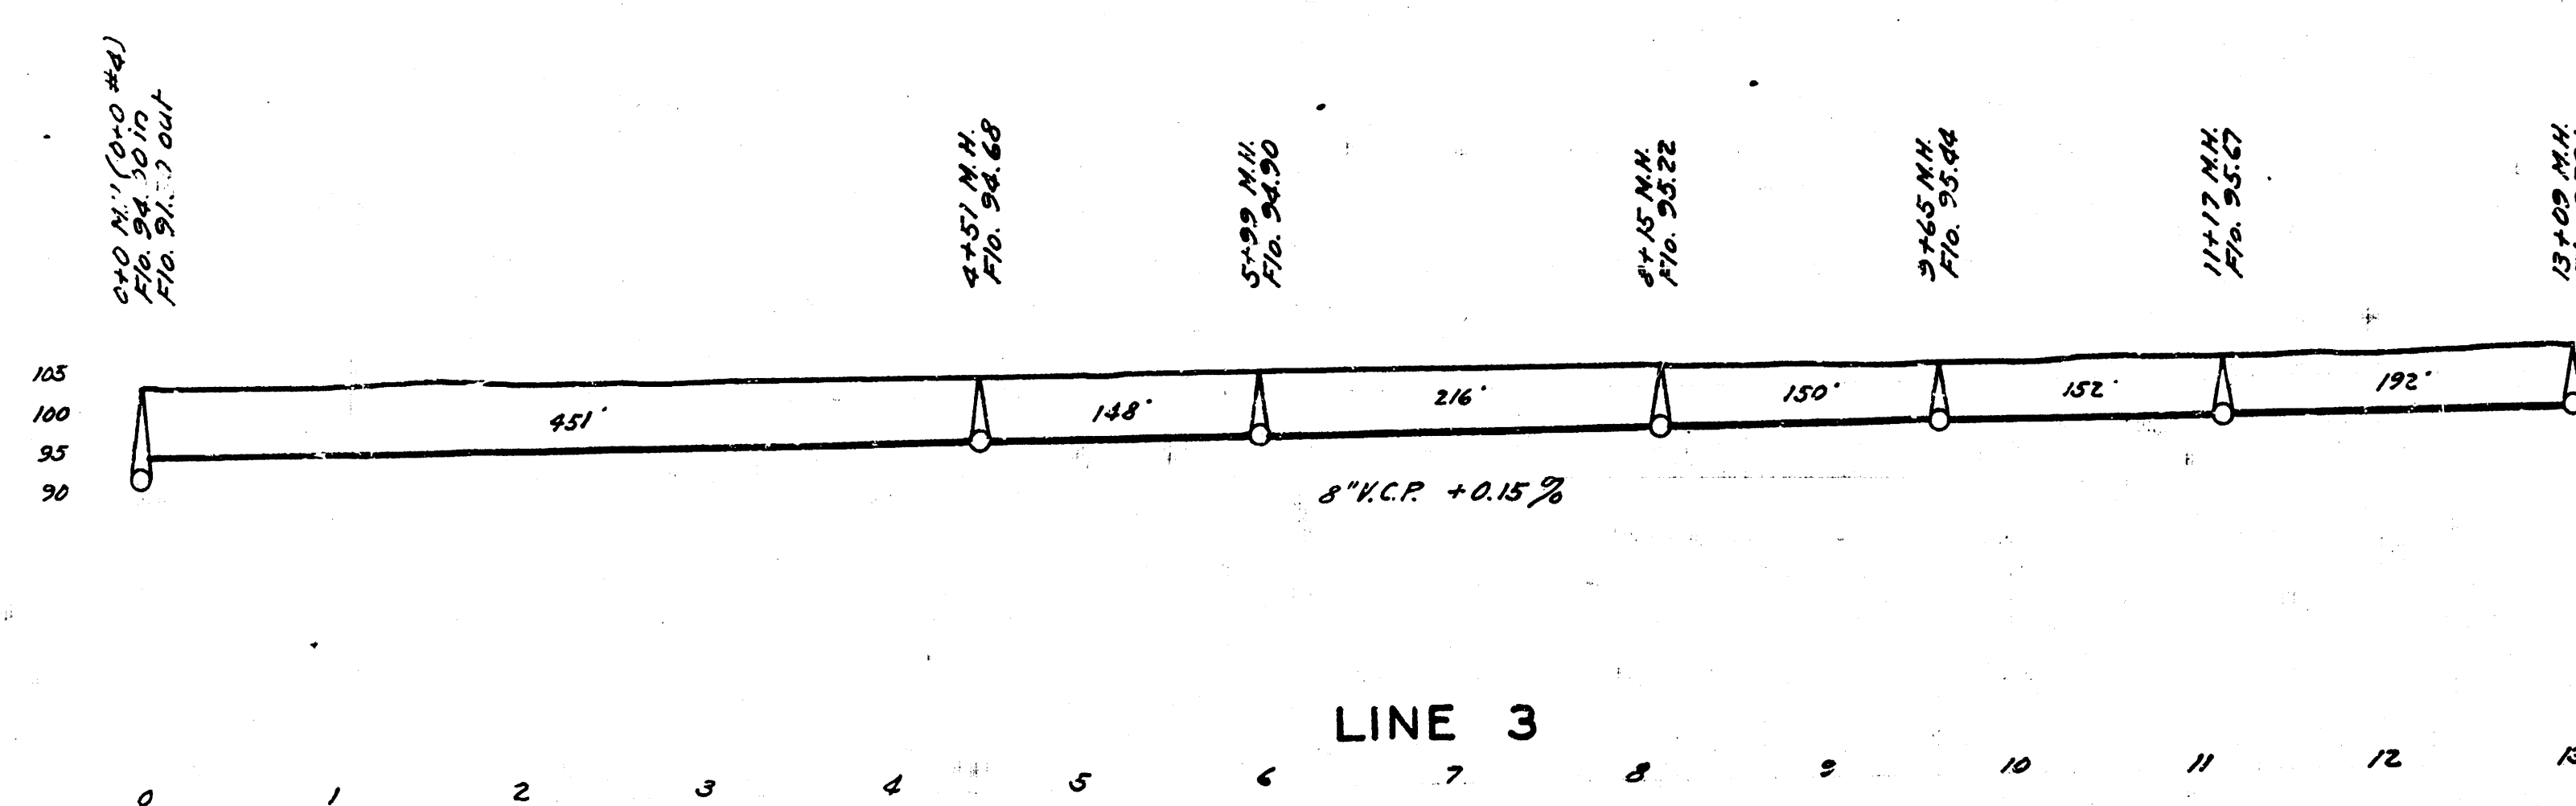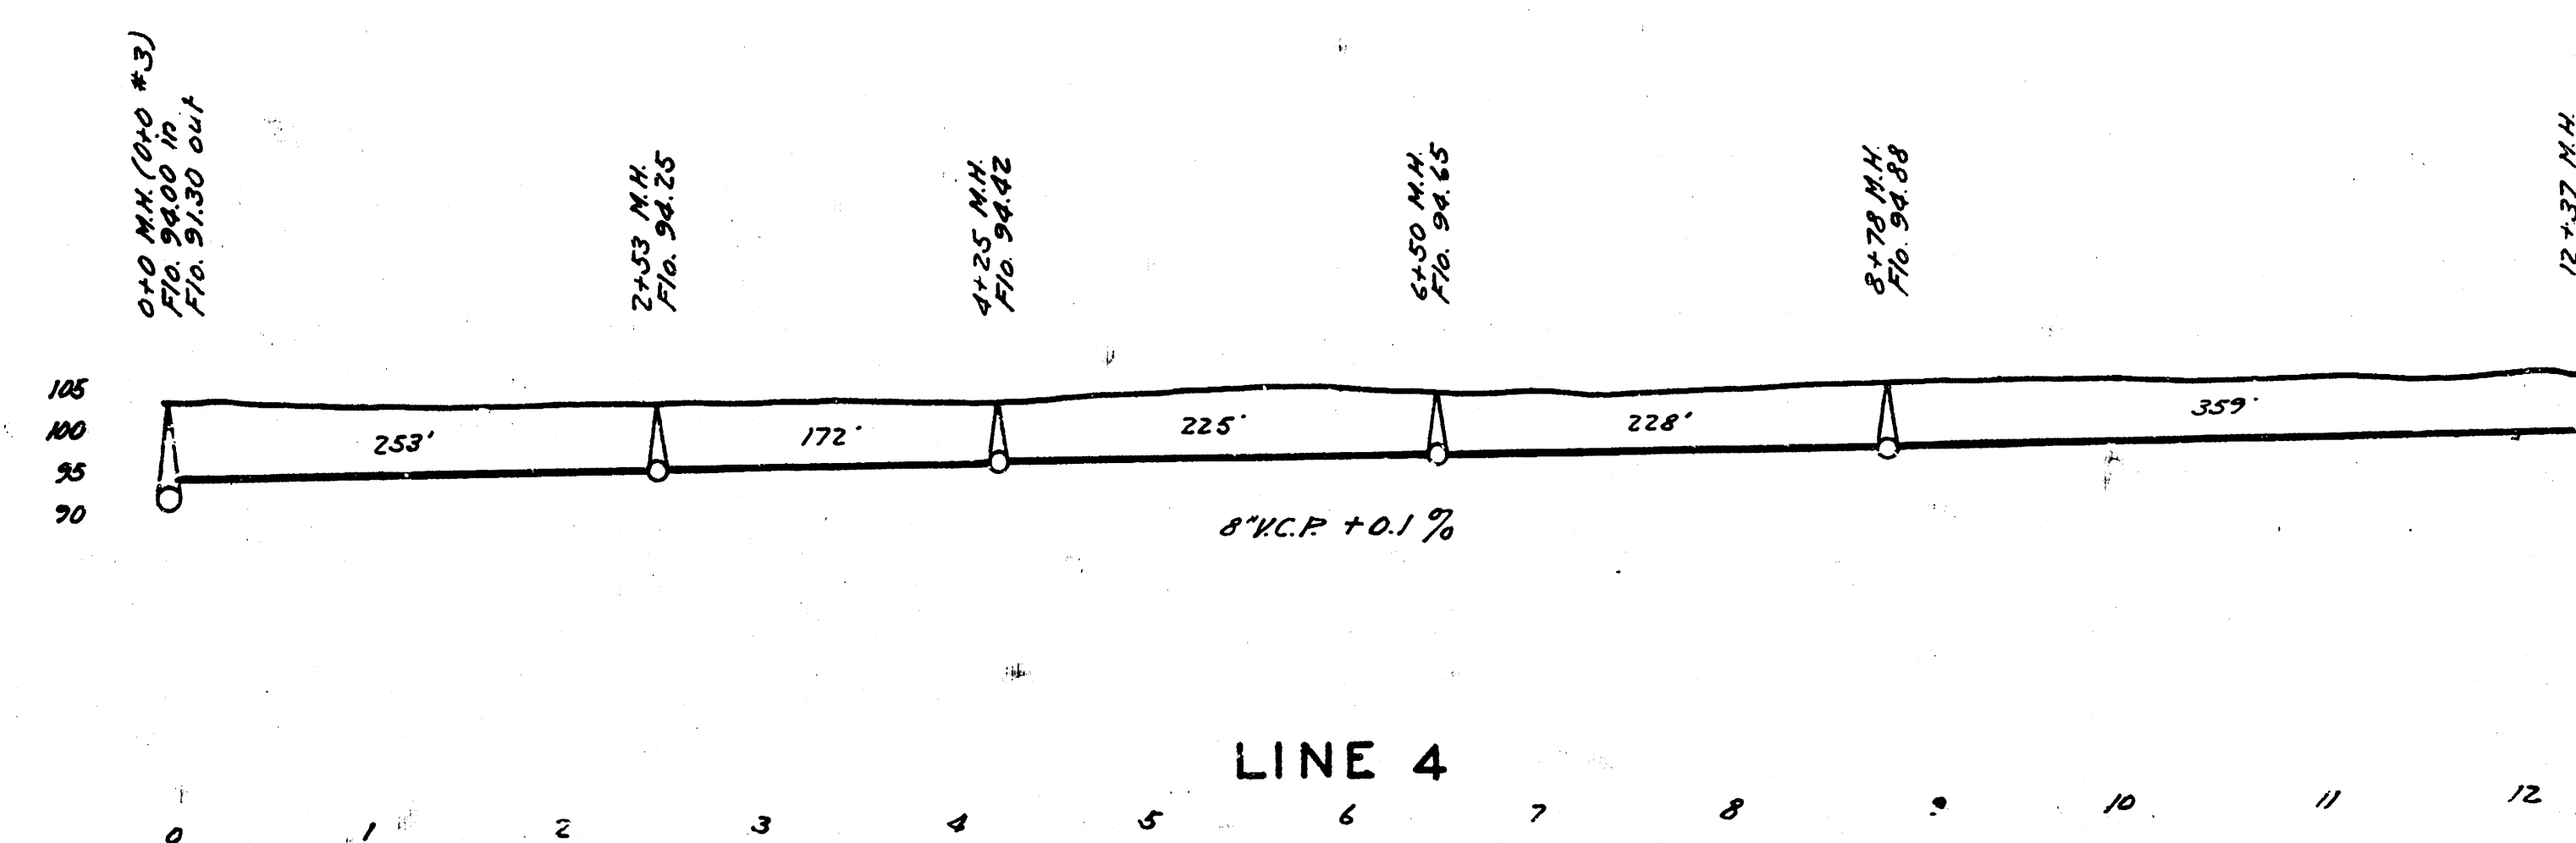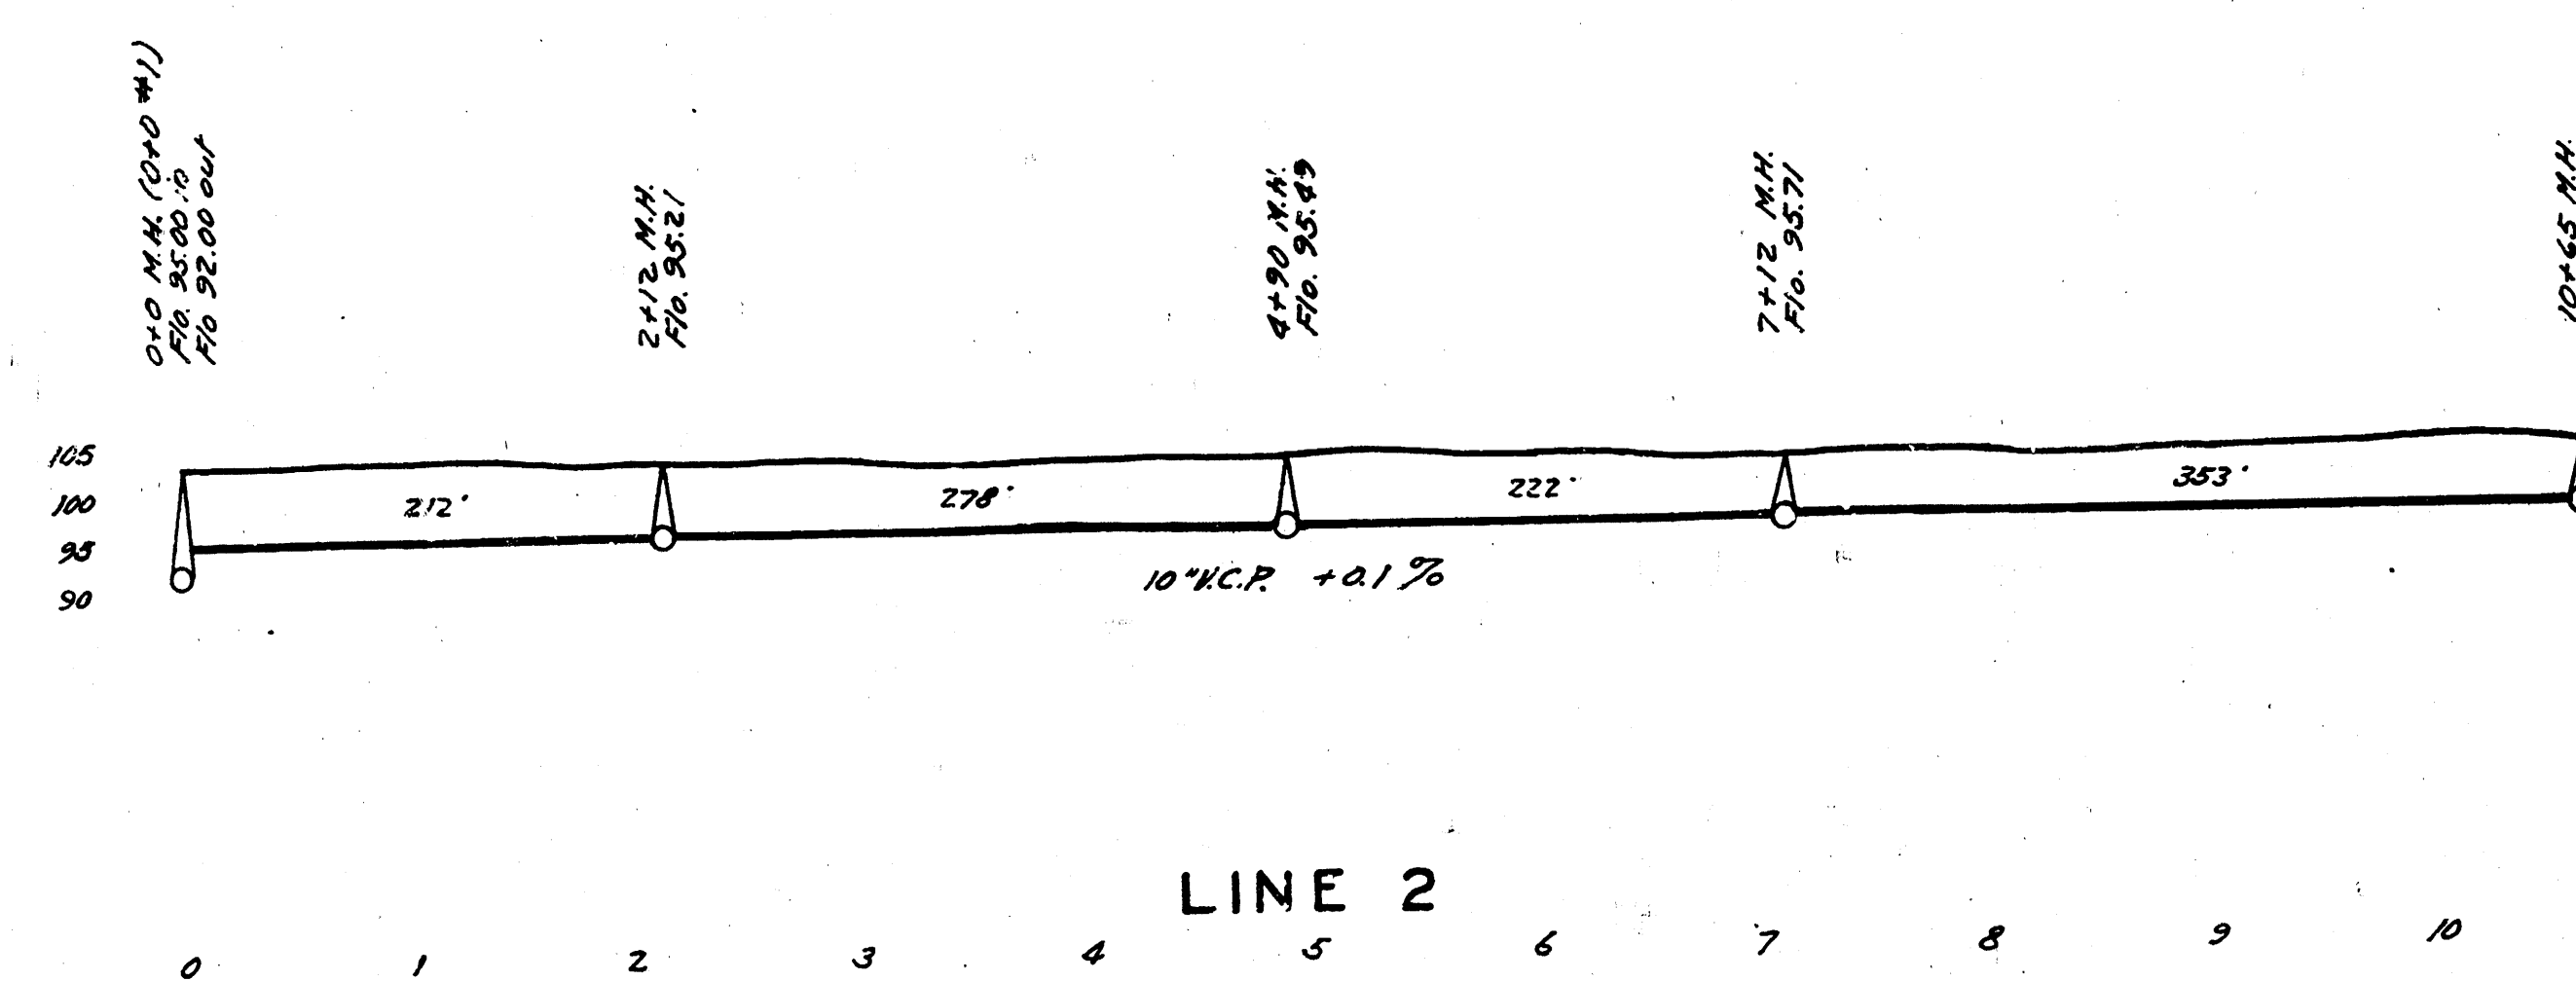


B.M. 104.10 "x" on west edge paving Geo. Washington Blvd. & N.E. Mesita Ave.

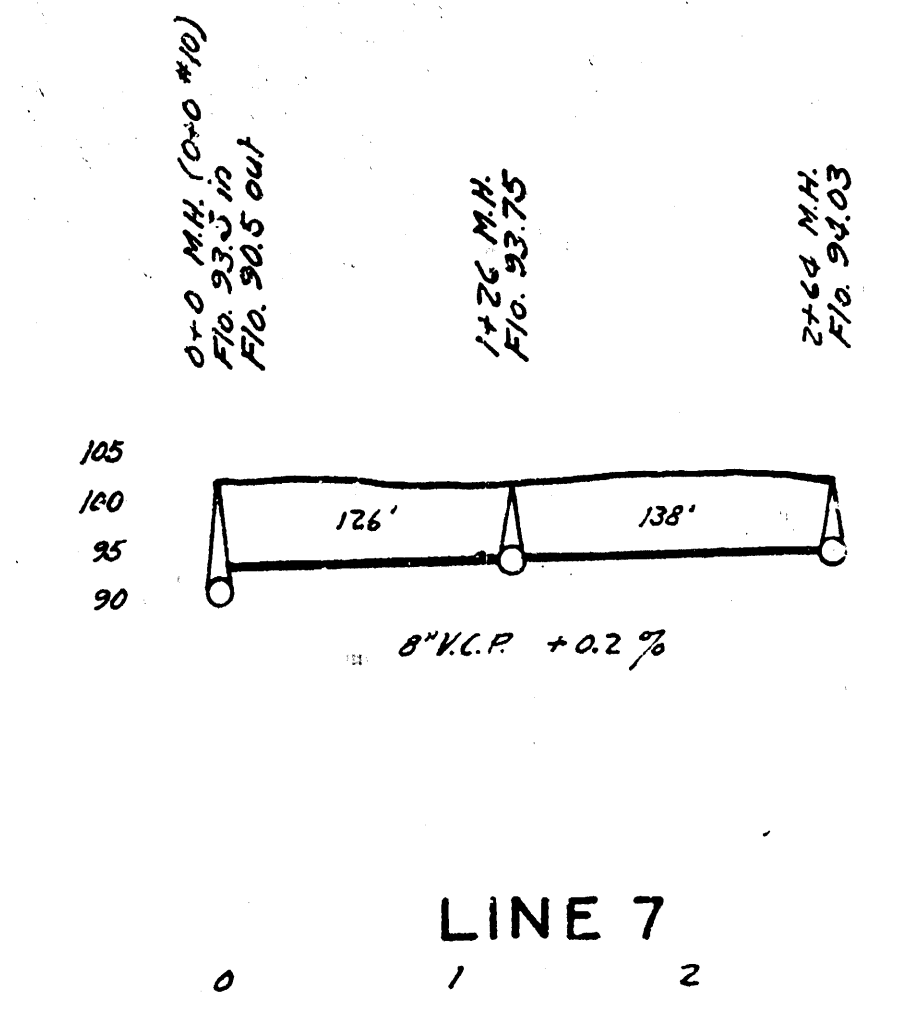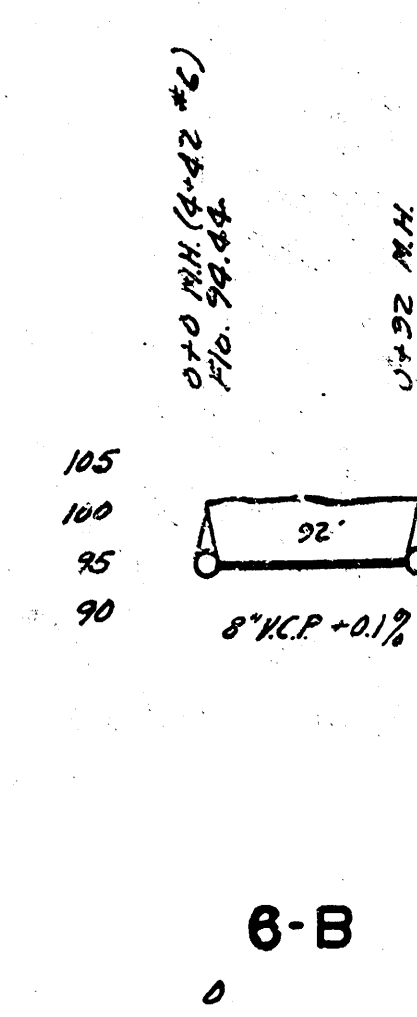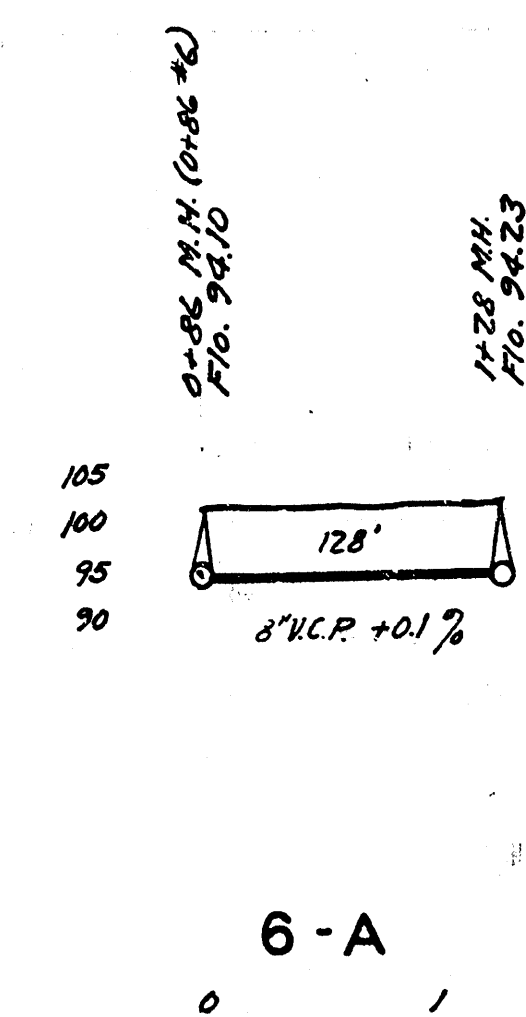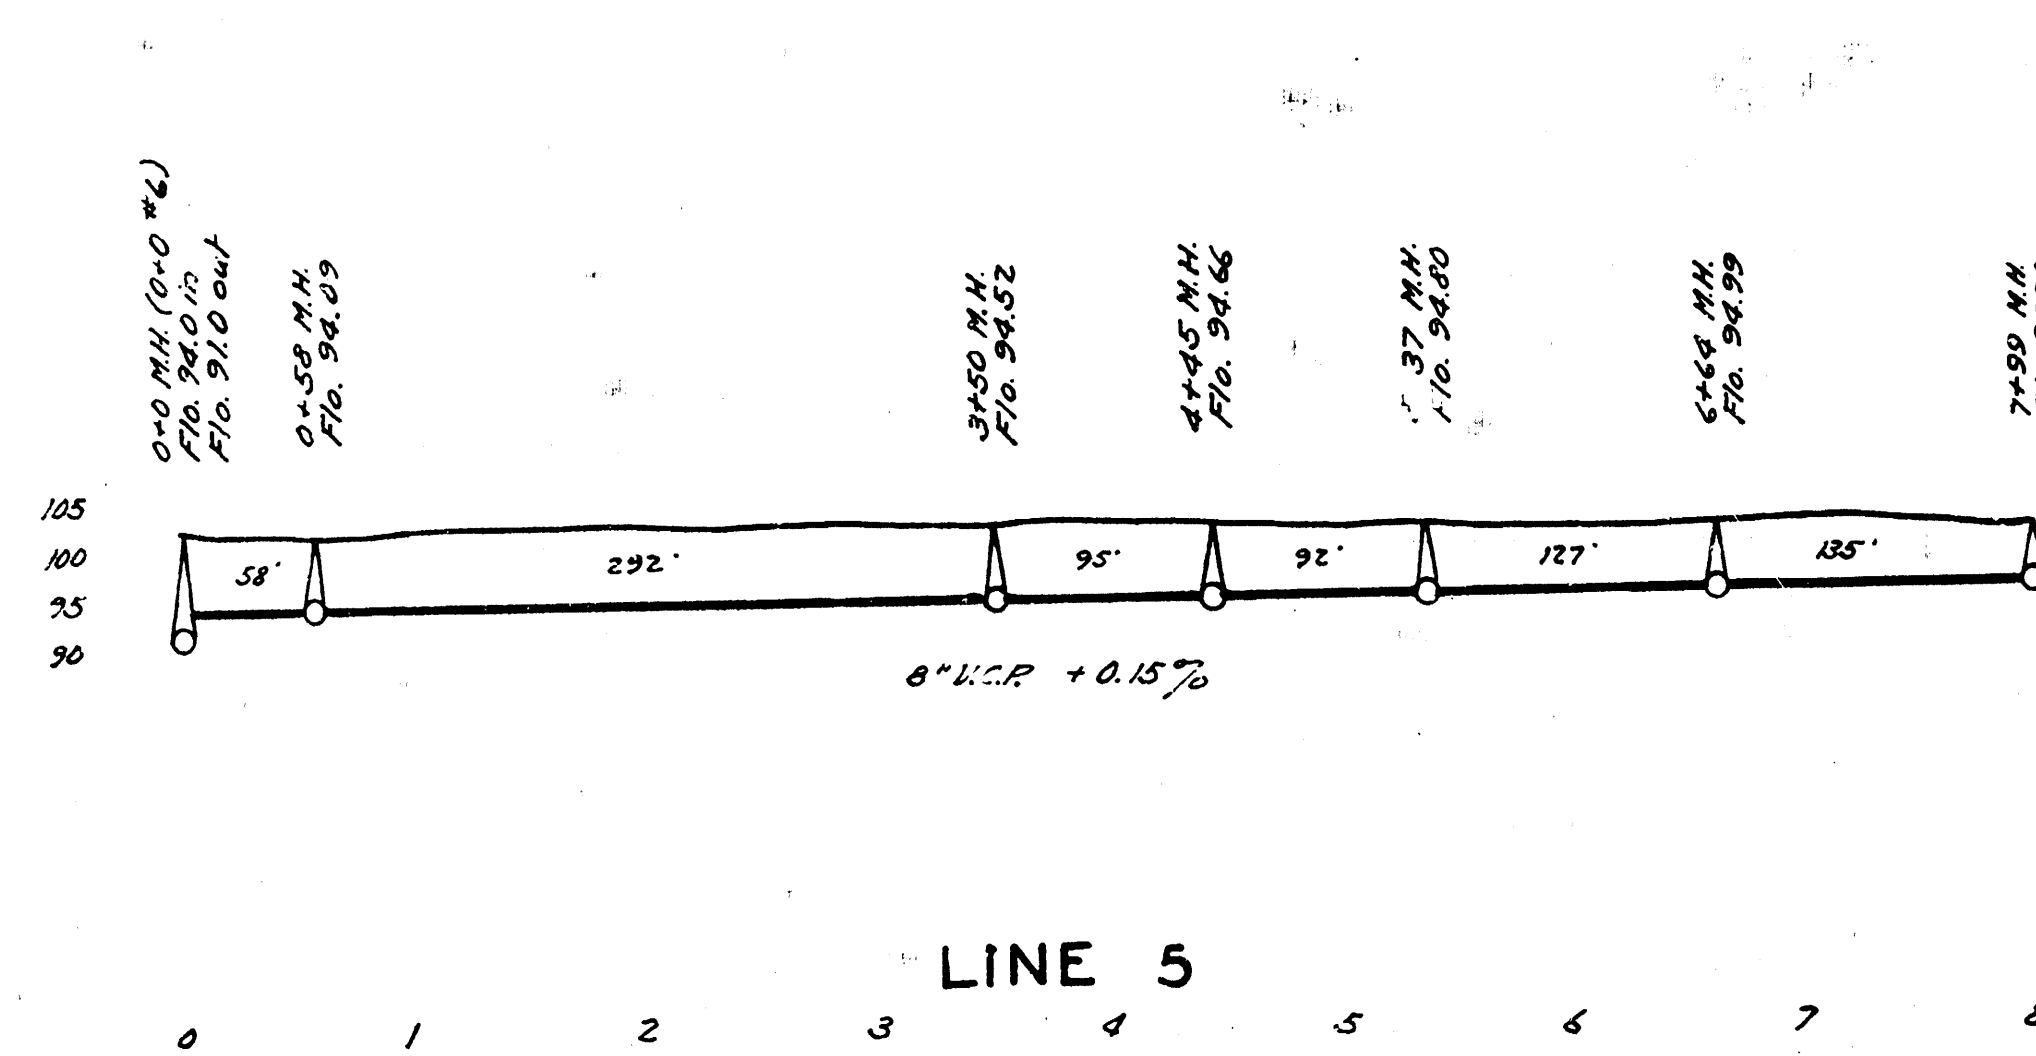

DISTRICT 9, SS. 12 WICHITA, KANSAS

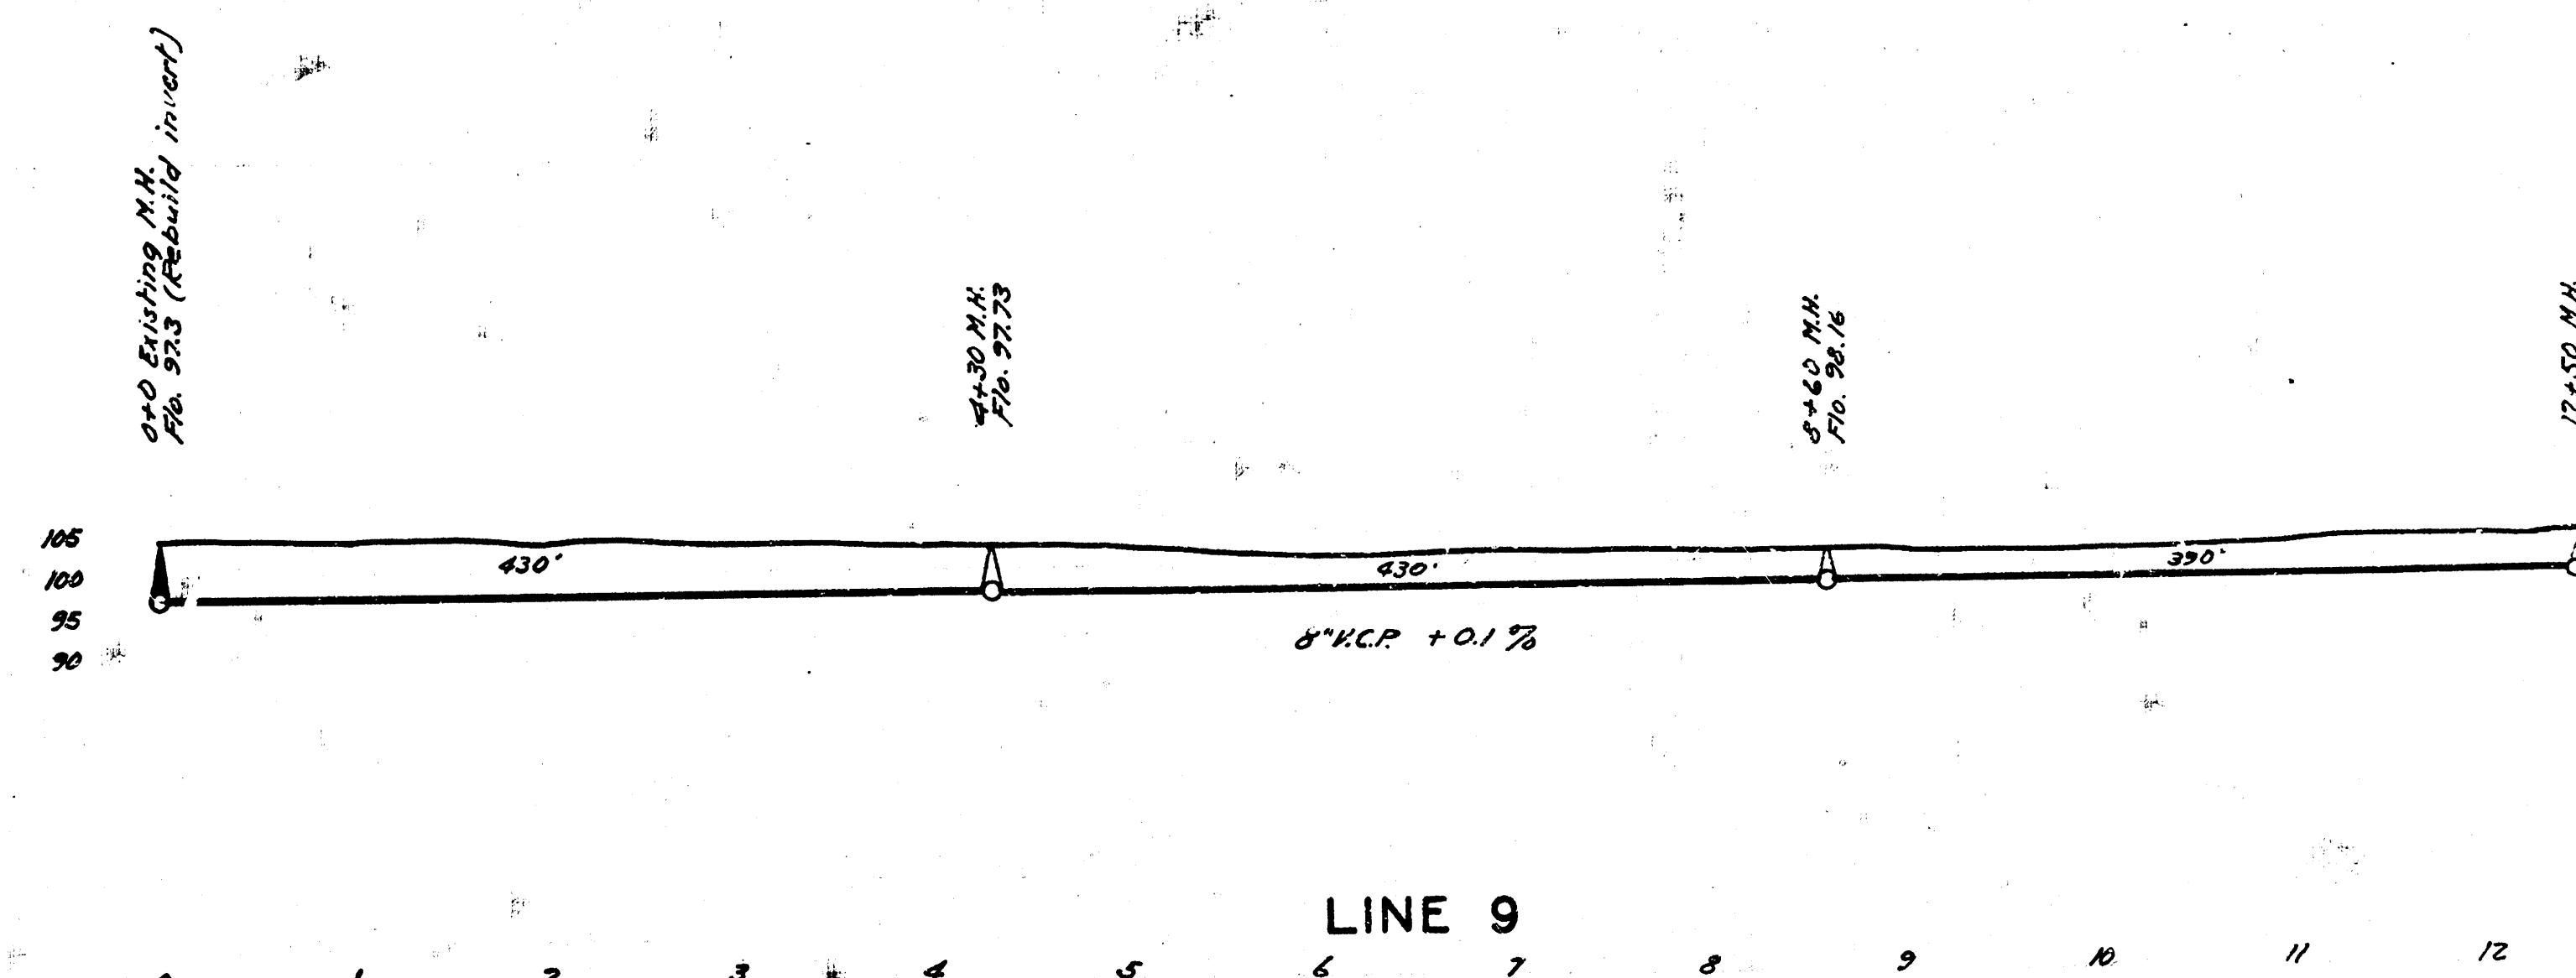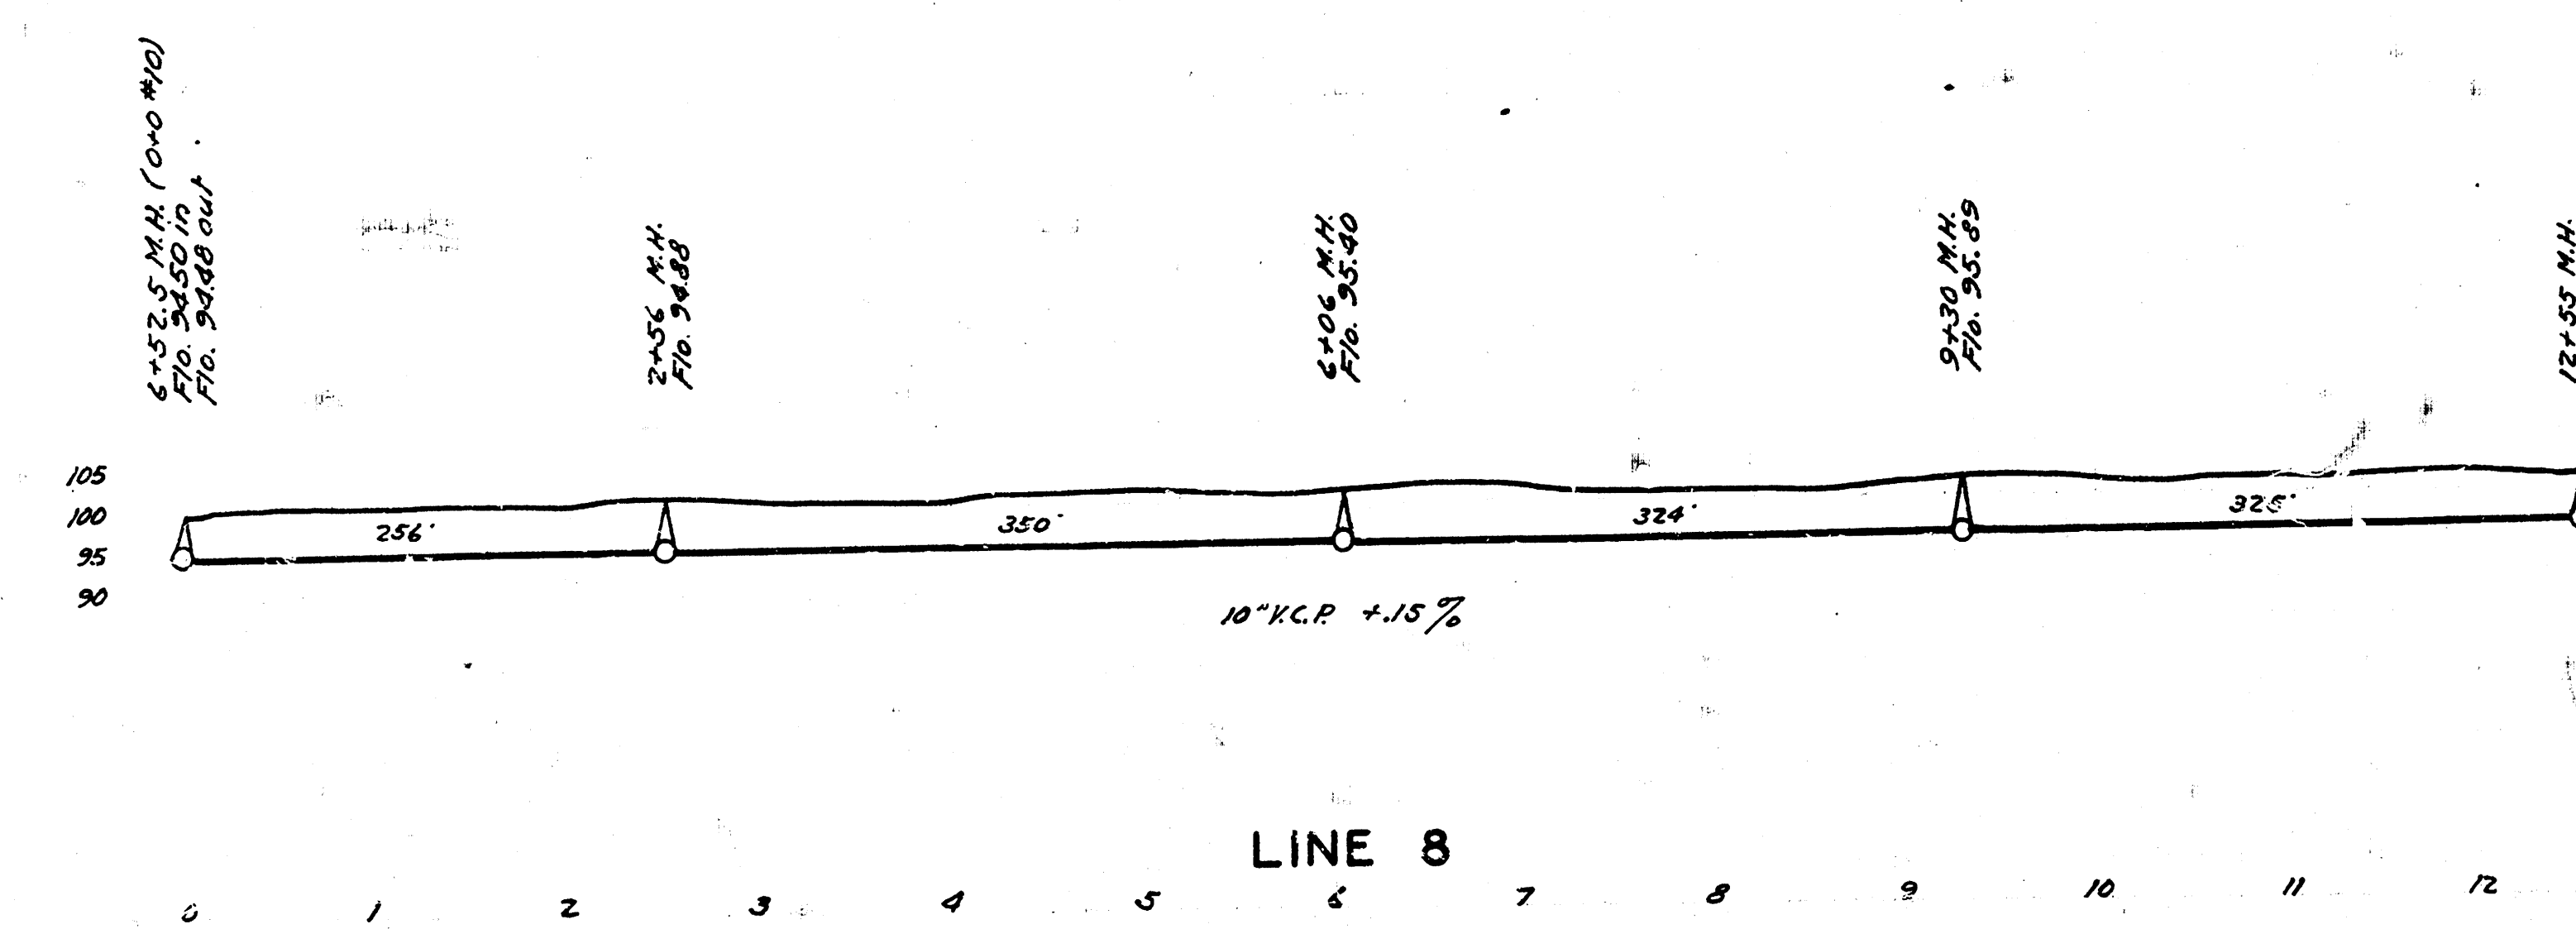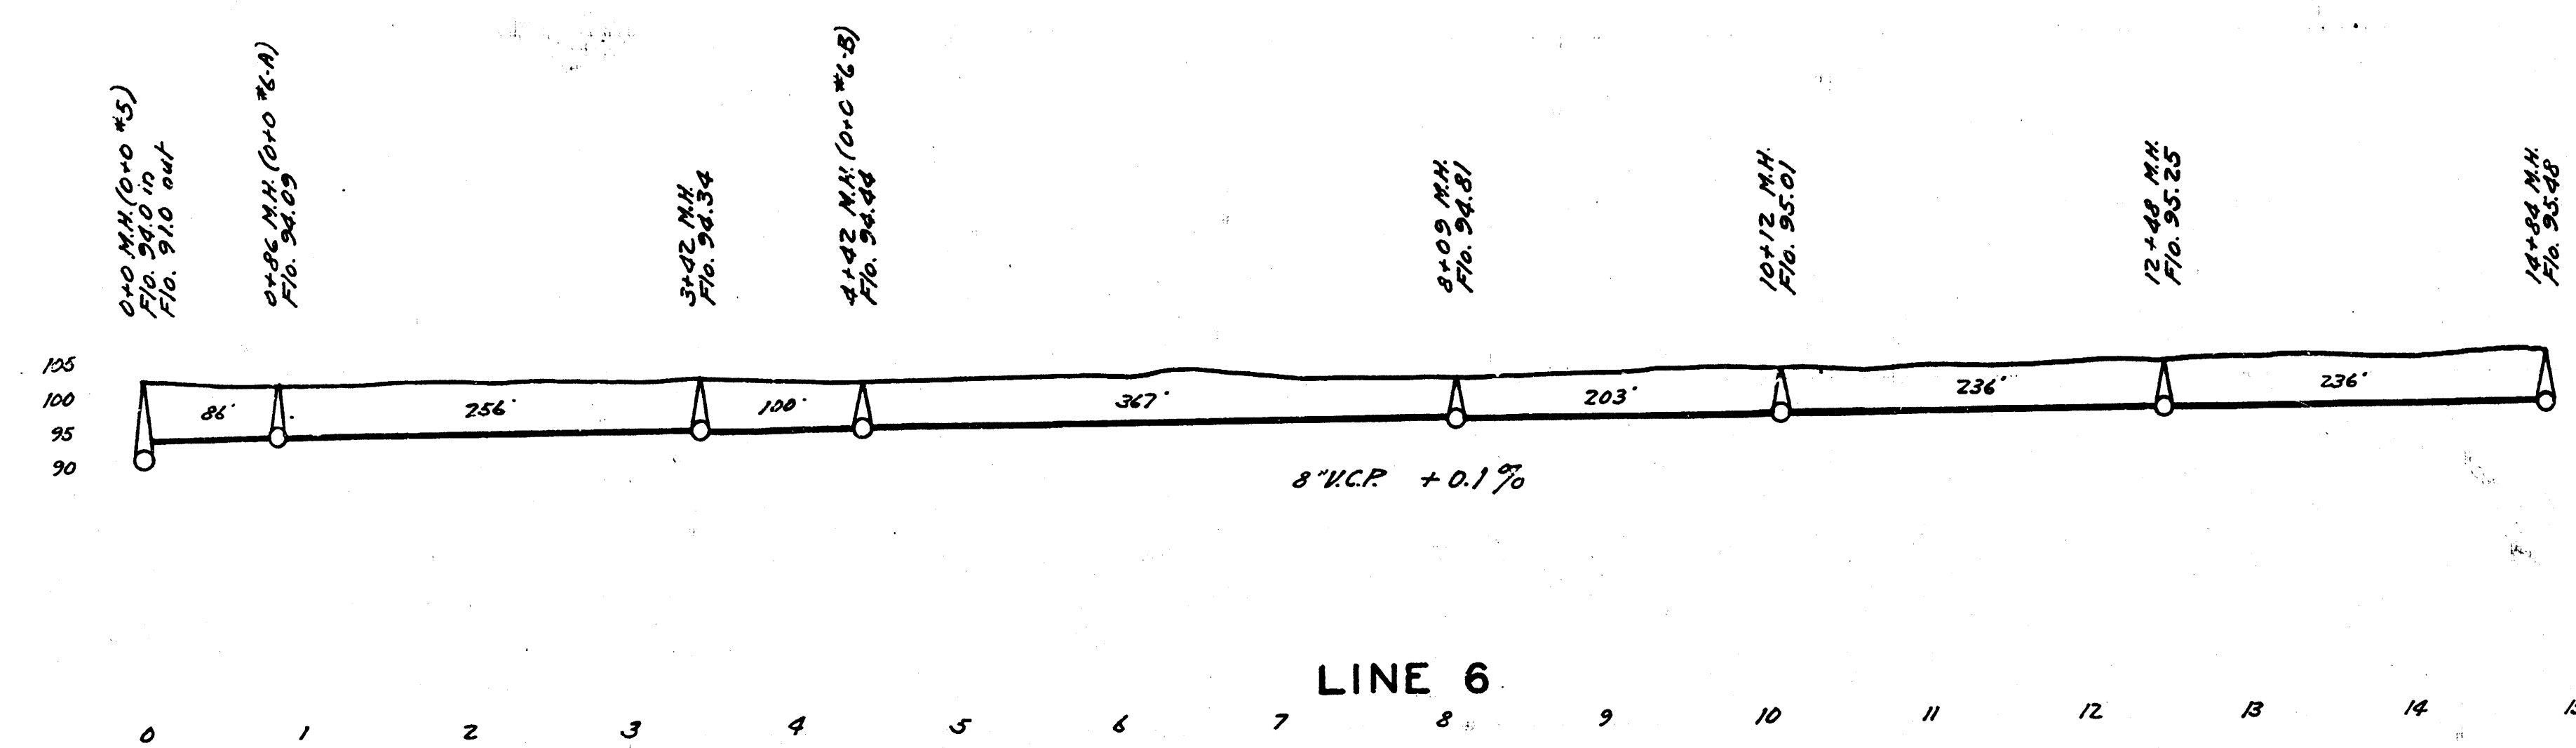

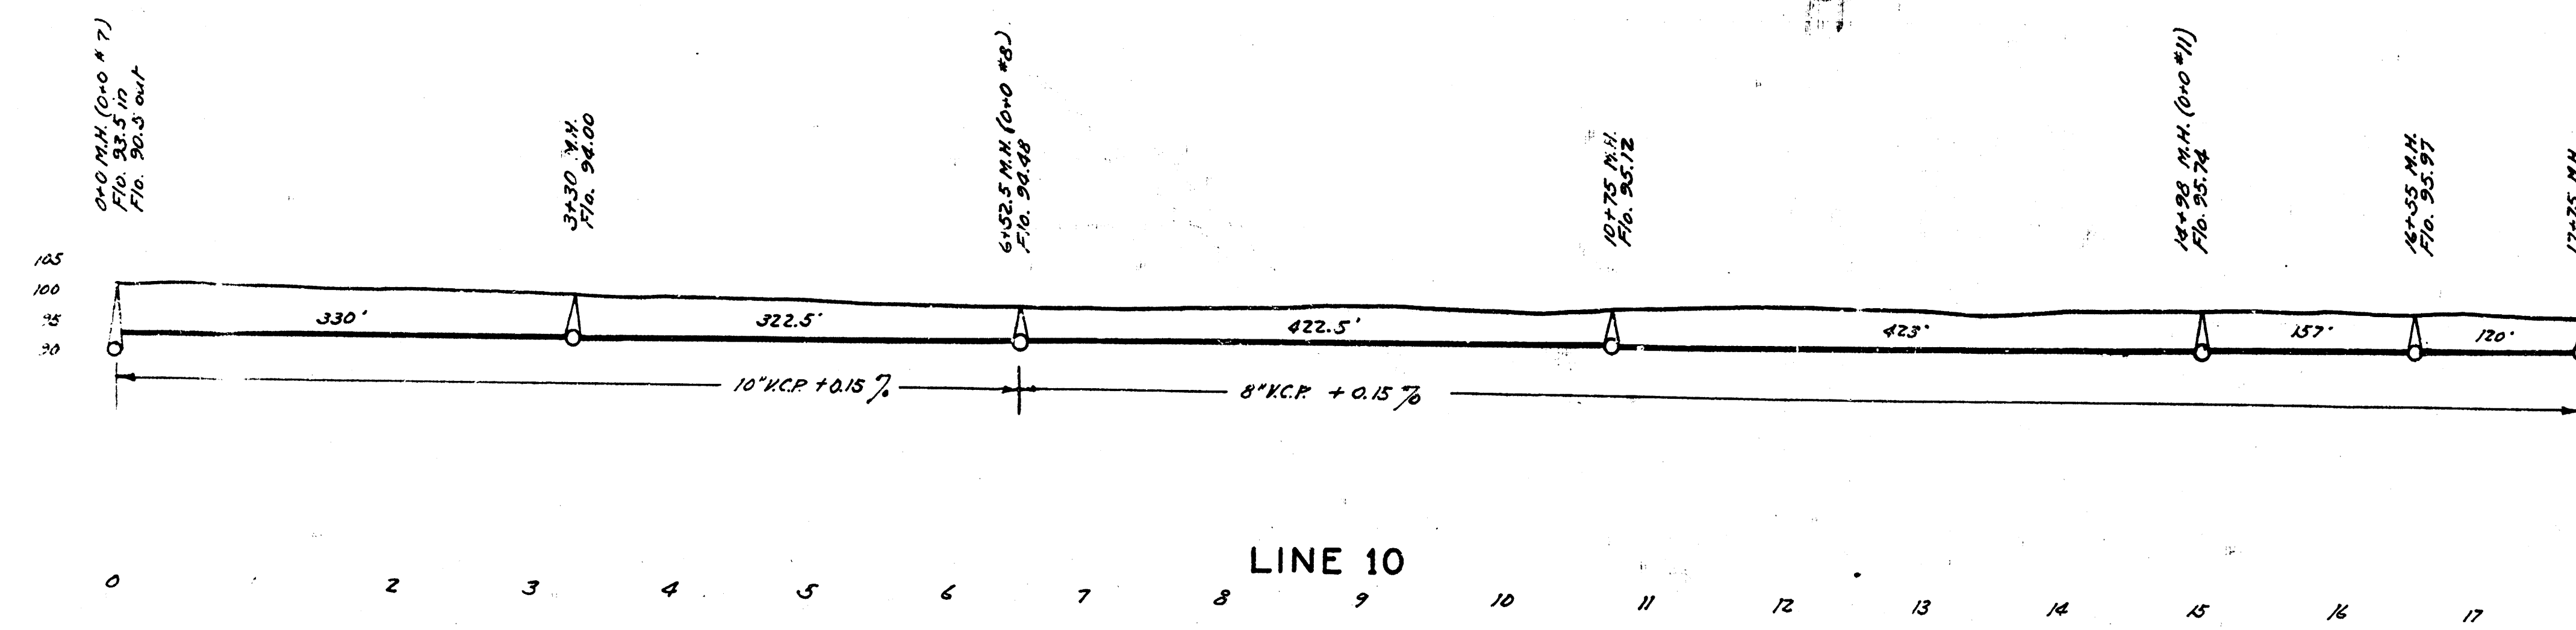

DISTRICT 9, SS. 12
WICHITA, KANSAS

