

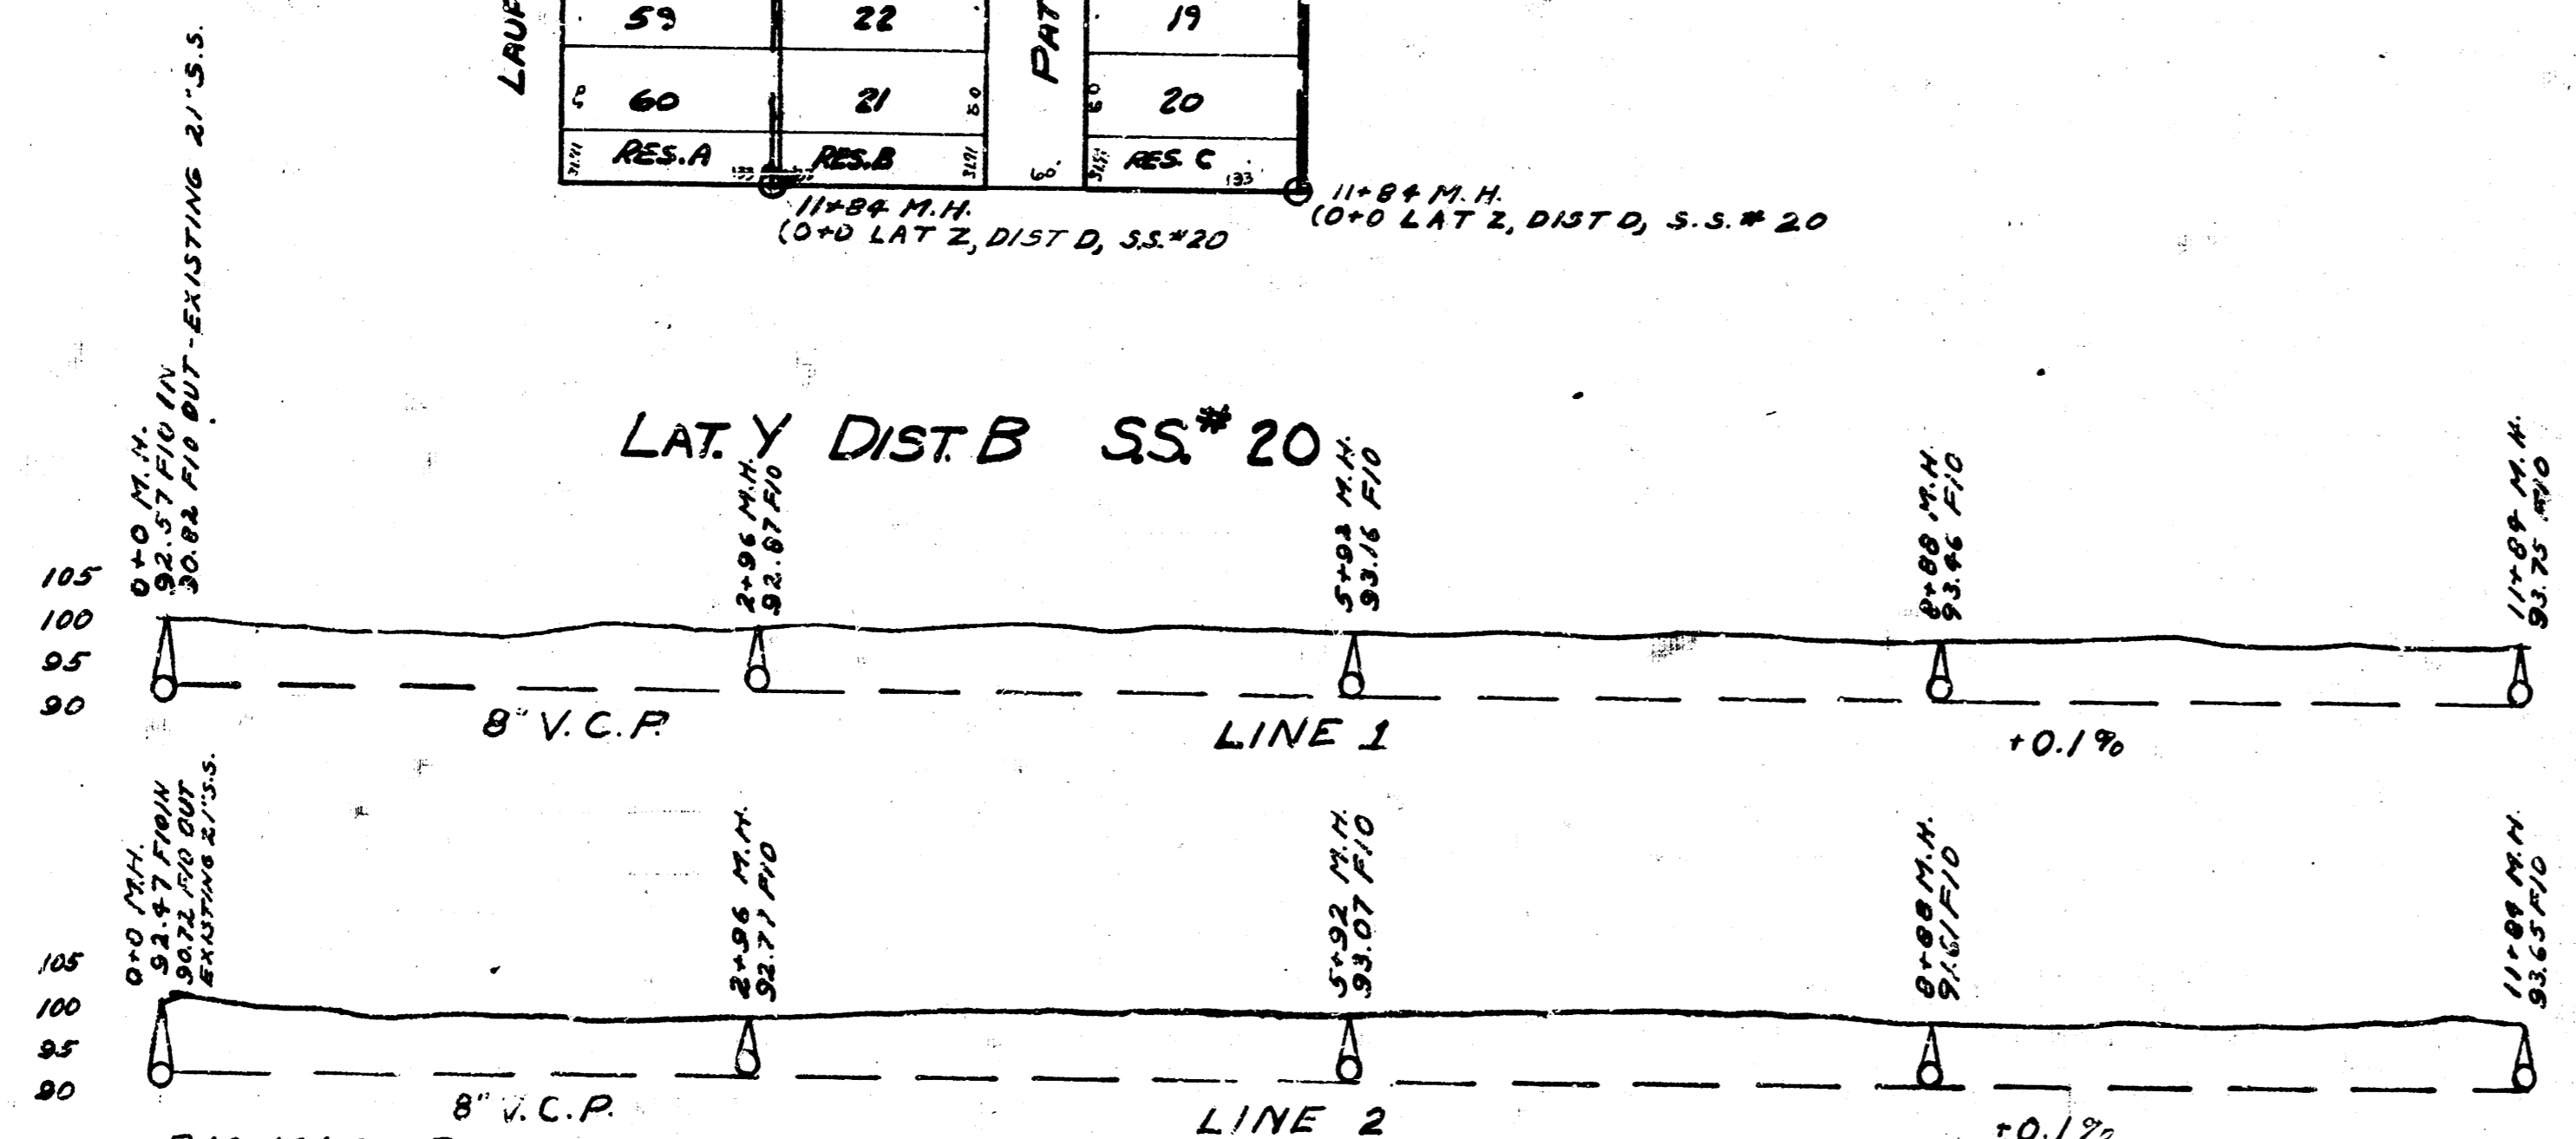


NOTE: PLACE ONE WYE FOR EACH BUILDING SITE.

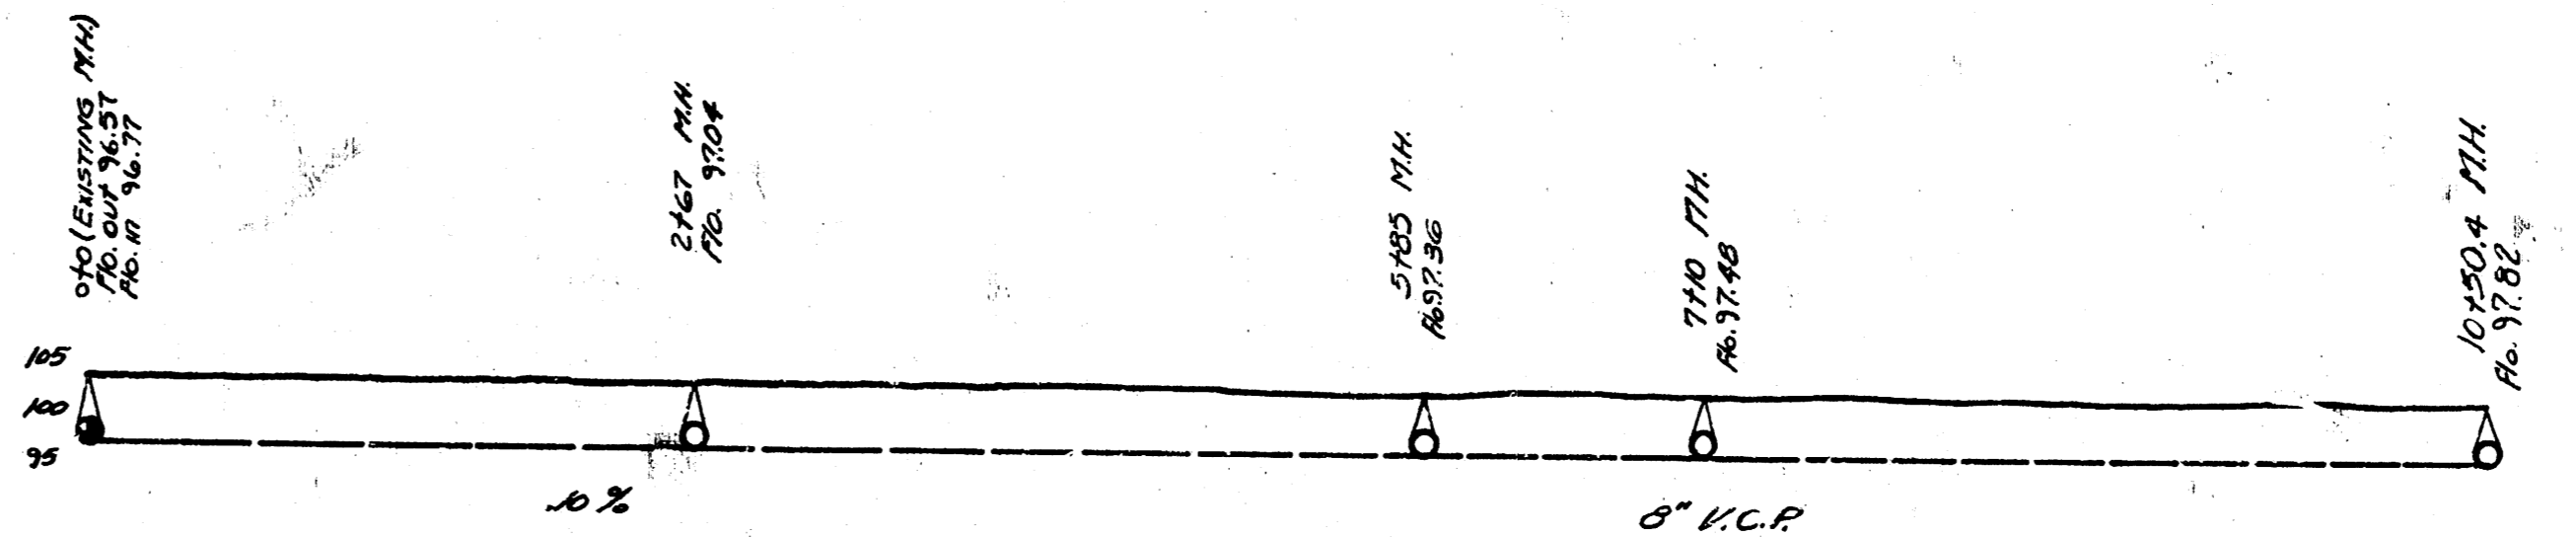


B.M. 101.66 R.R. SPIKE IN ELM N.S. LEVY BET LAURA + PATTIE
B.M. 99.94 IRON IN THIM E LEVY + IDA SO.
B.M. 100.62 ERIM M.H. 27'E 0+0 LINE 1

B.M. 109.16 " on East Edge part. N.L. RIVERA cont.
B.M. 104.58 Step Bench in PP N.S. CHAUTAUQUA Bet Rivera & Menlo.

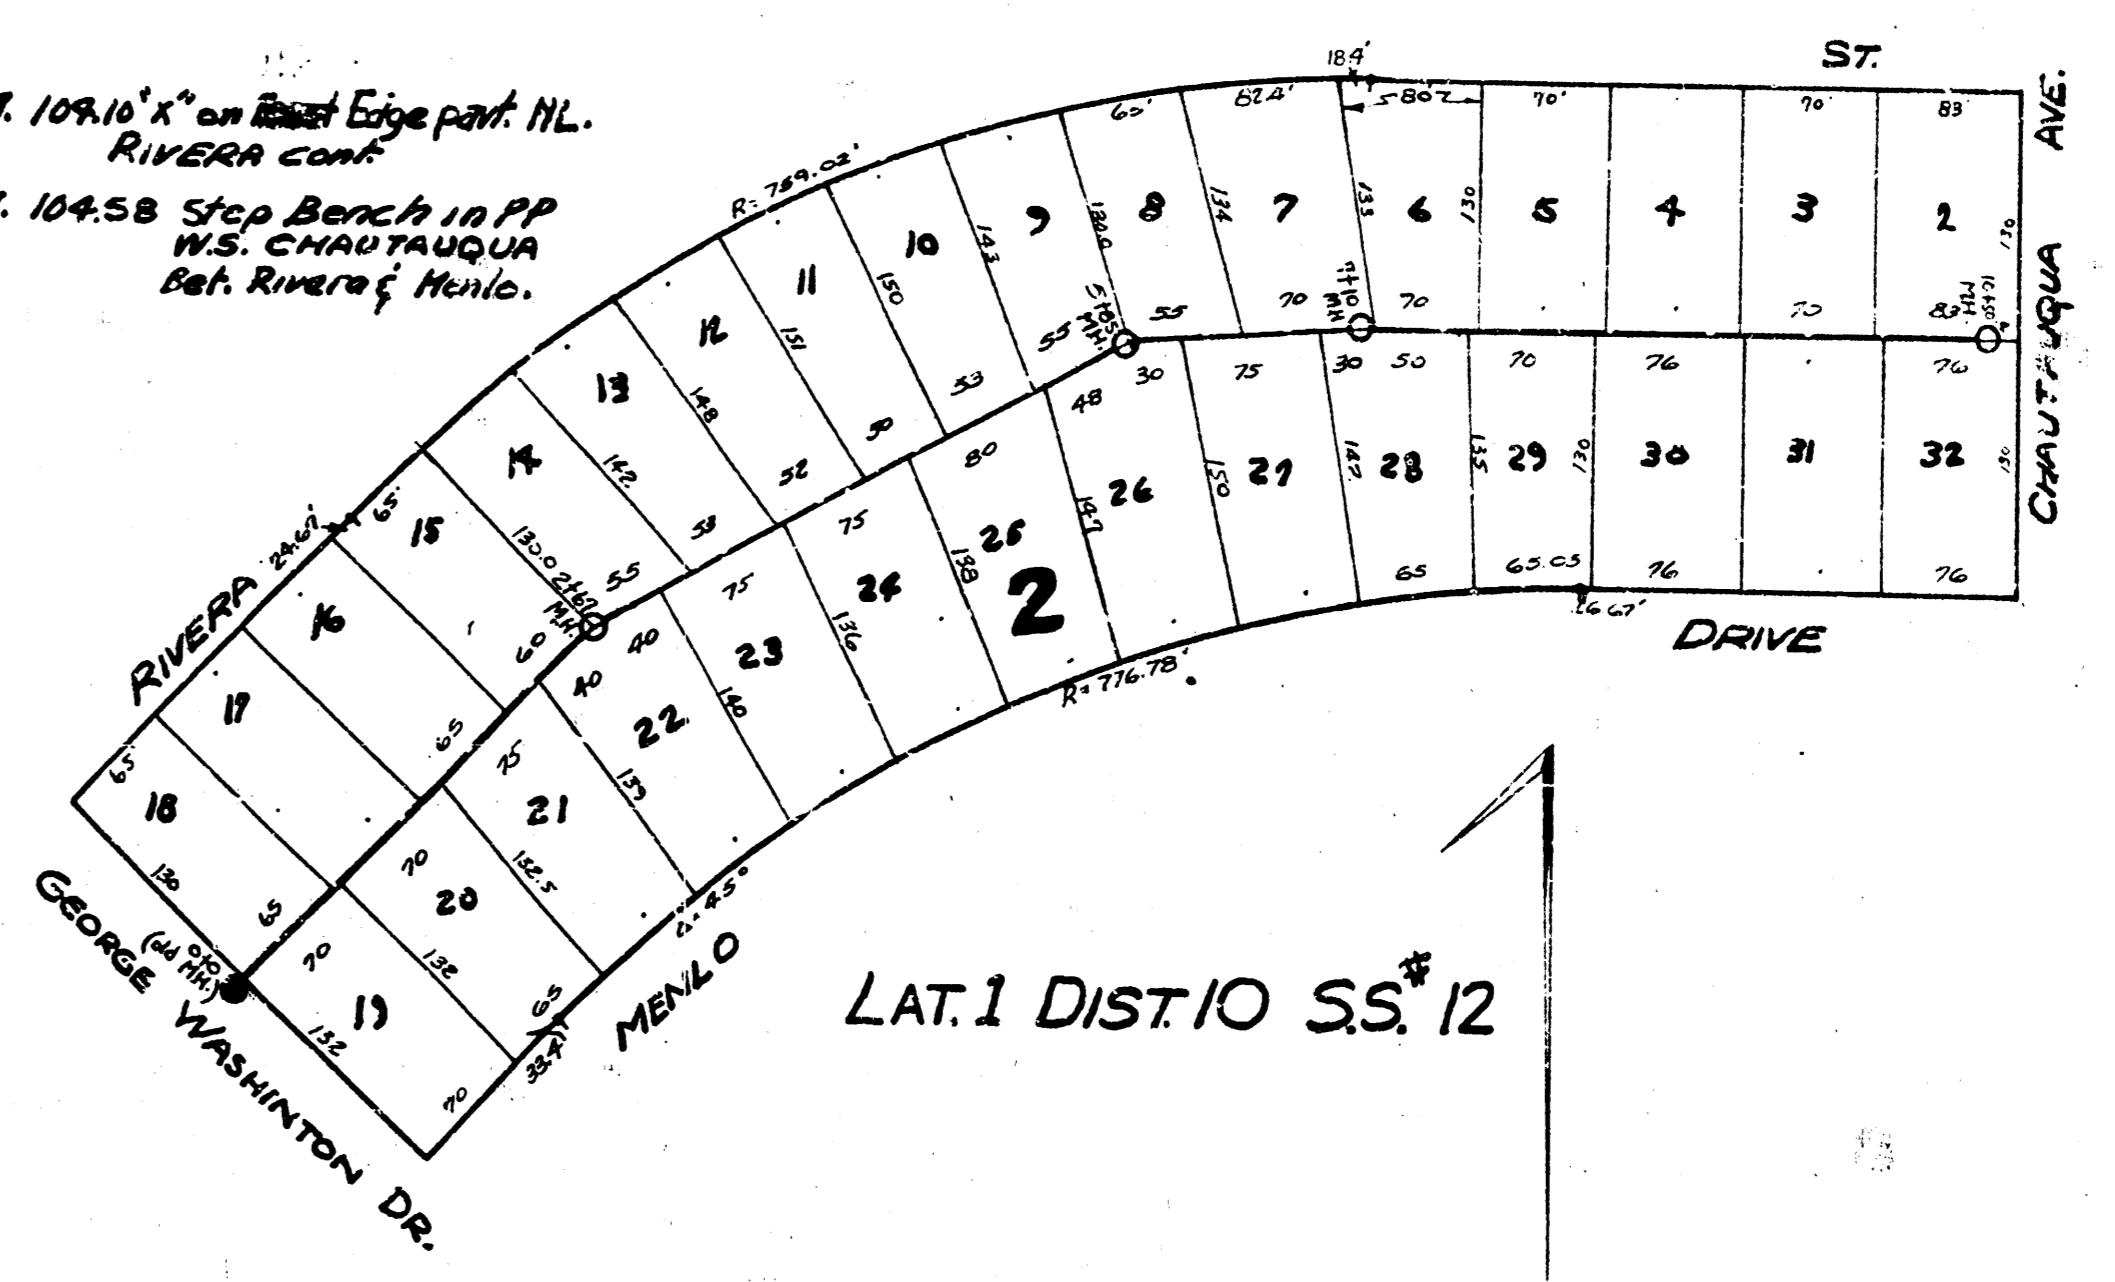

NOTE: PLACE ONE WYE FOR EACH BUILDING SITE

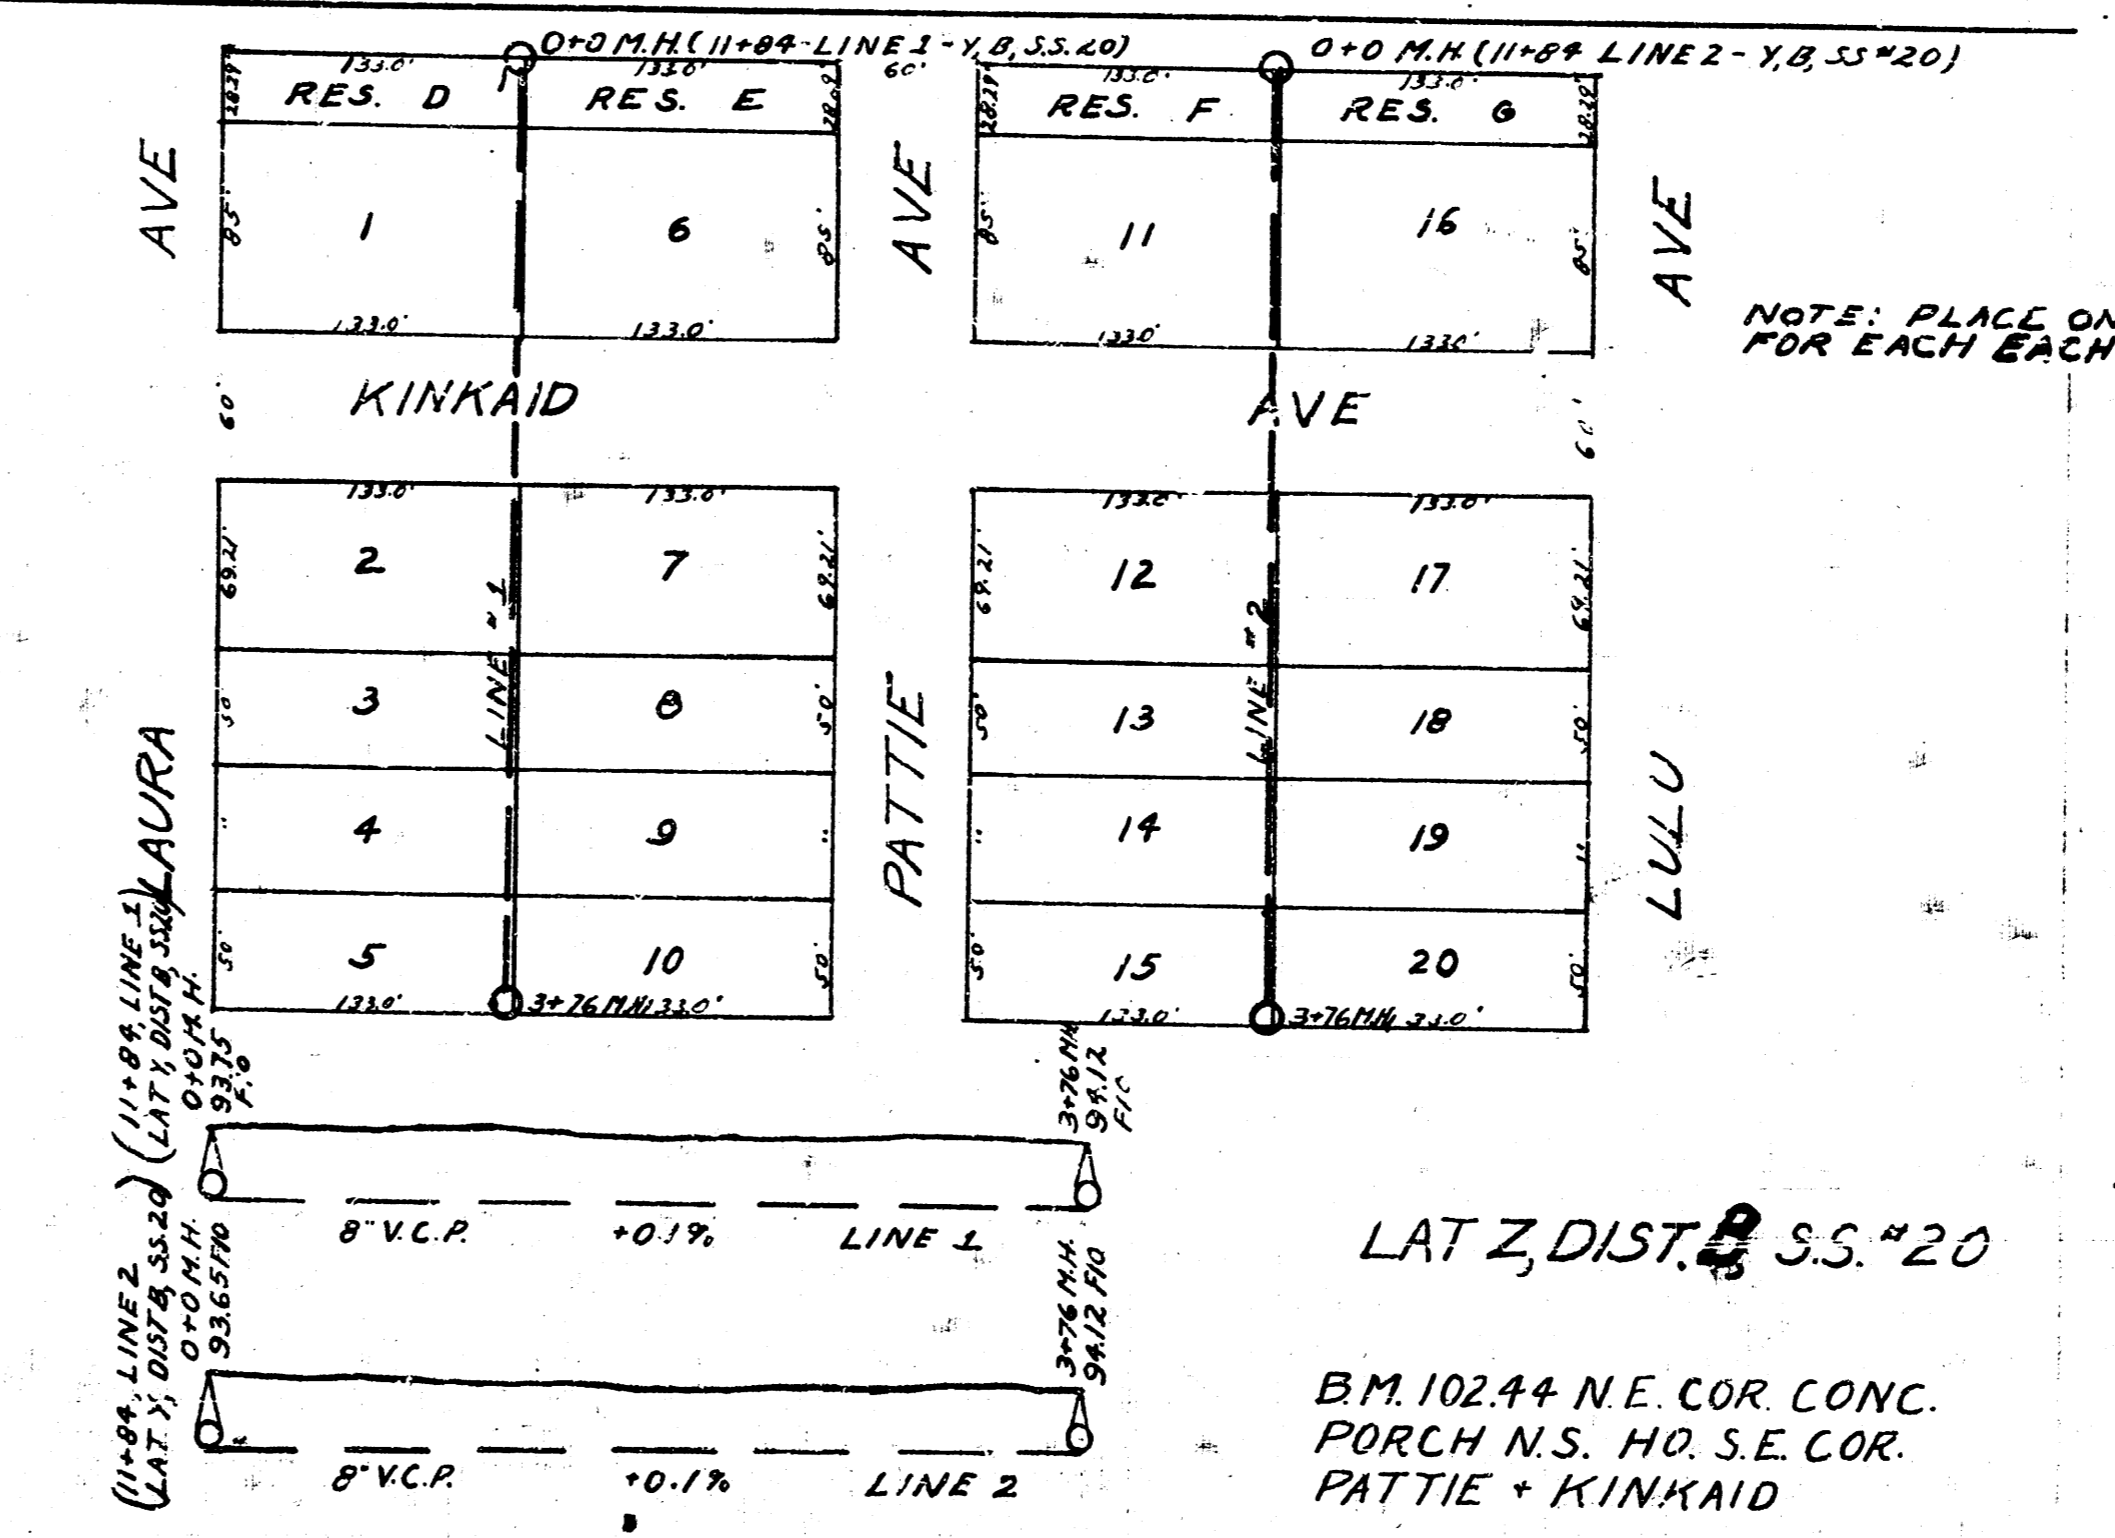

LAT. 2, DIST. 2 S.S. # 20

B.M. 102.44 N.E. COR. CONC. PORCH N.S. HO. S.E. COR. PATTIE + KINKAID

DEPARTMENT of SERVICE
CITY of WICHITA, KANSAS
SANITARY SEWER ENGINEERING DIVISION
L.K. WHITE City Engineer
Scale: 1"=100' MAY 1947
LAT. Y DIST. 8 S.S. # 20
LAT. Y DIST. 10 S.S. # 12
LAT. 2 DIST. 2, S.S. # 20