



11-21-52
L.M.M.
Y-90
Data
Drawn by
Checked by
B.S.K. No.

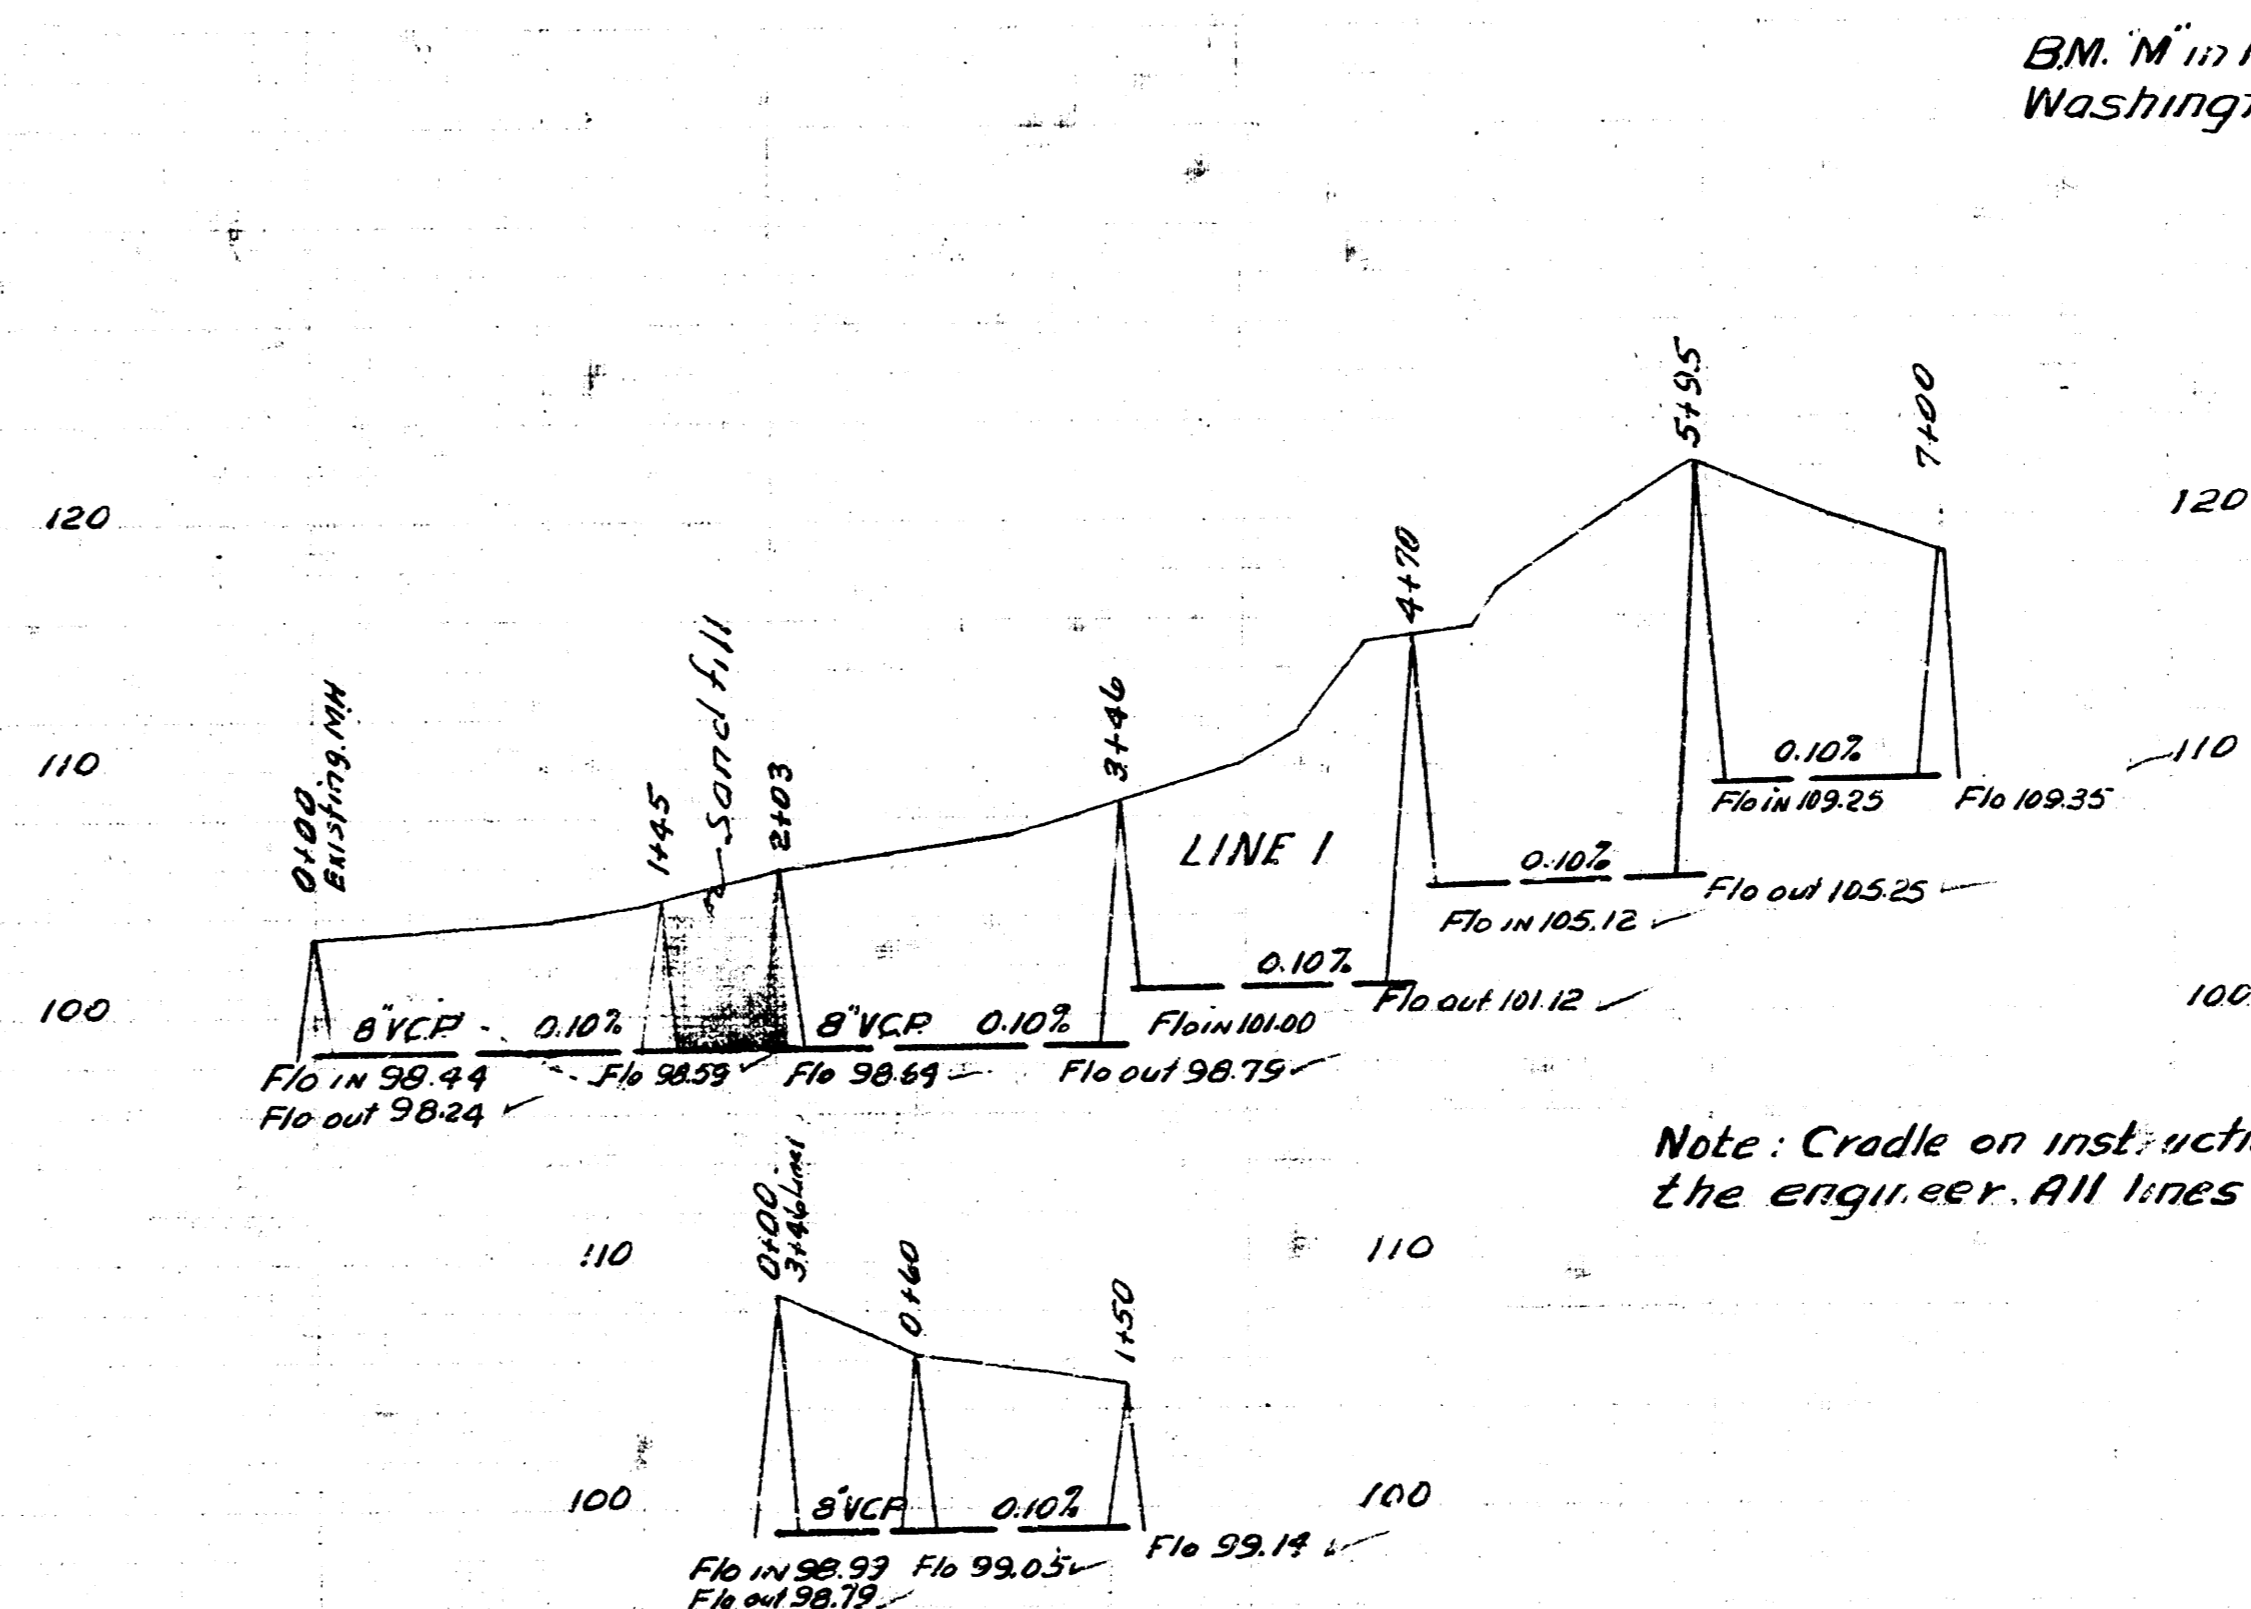

Date 5-23-52
Drawn by L. McCl
Checked by E. S. K. No.
MLH

LAT. 2 DIST. E. MAIN 21
CITY OF WICHITA KANSAS
L.K. WHITE CITY ENGINEER
Proj. C-22-53

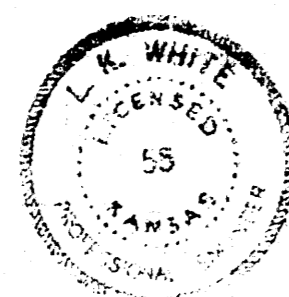

LAT. 6 DIST. 10 S.S. 12
CITY OF WICHITA KANSAS
L.K. WHITE CITY ENGINEER
Proj. No. C-20-71

