



RESERVE A & B MUSSMAN ADDITION
Except west 100'

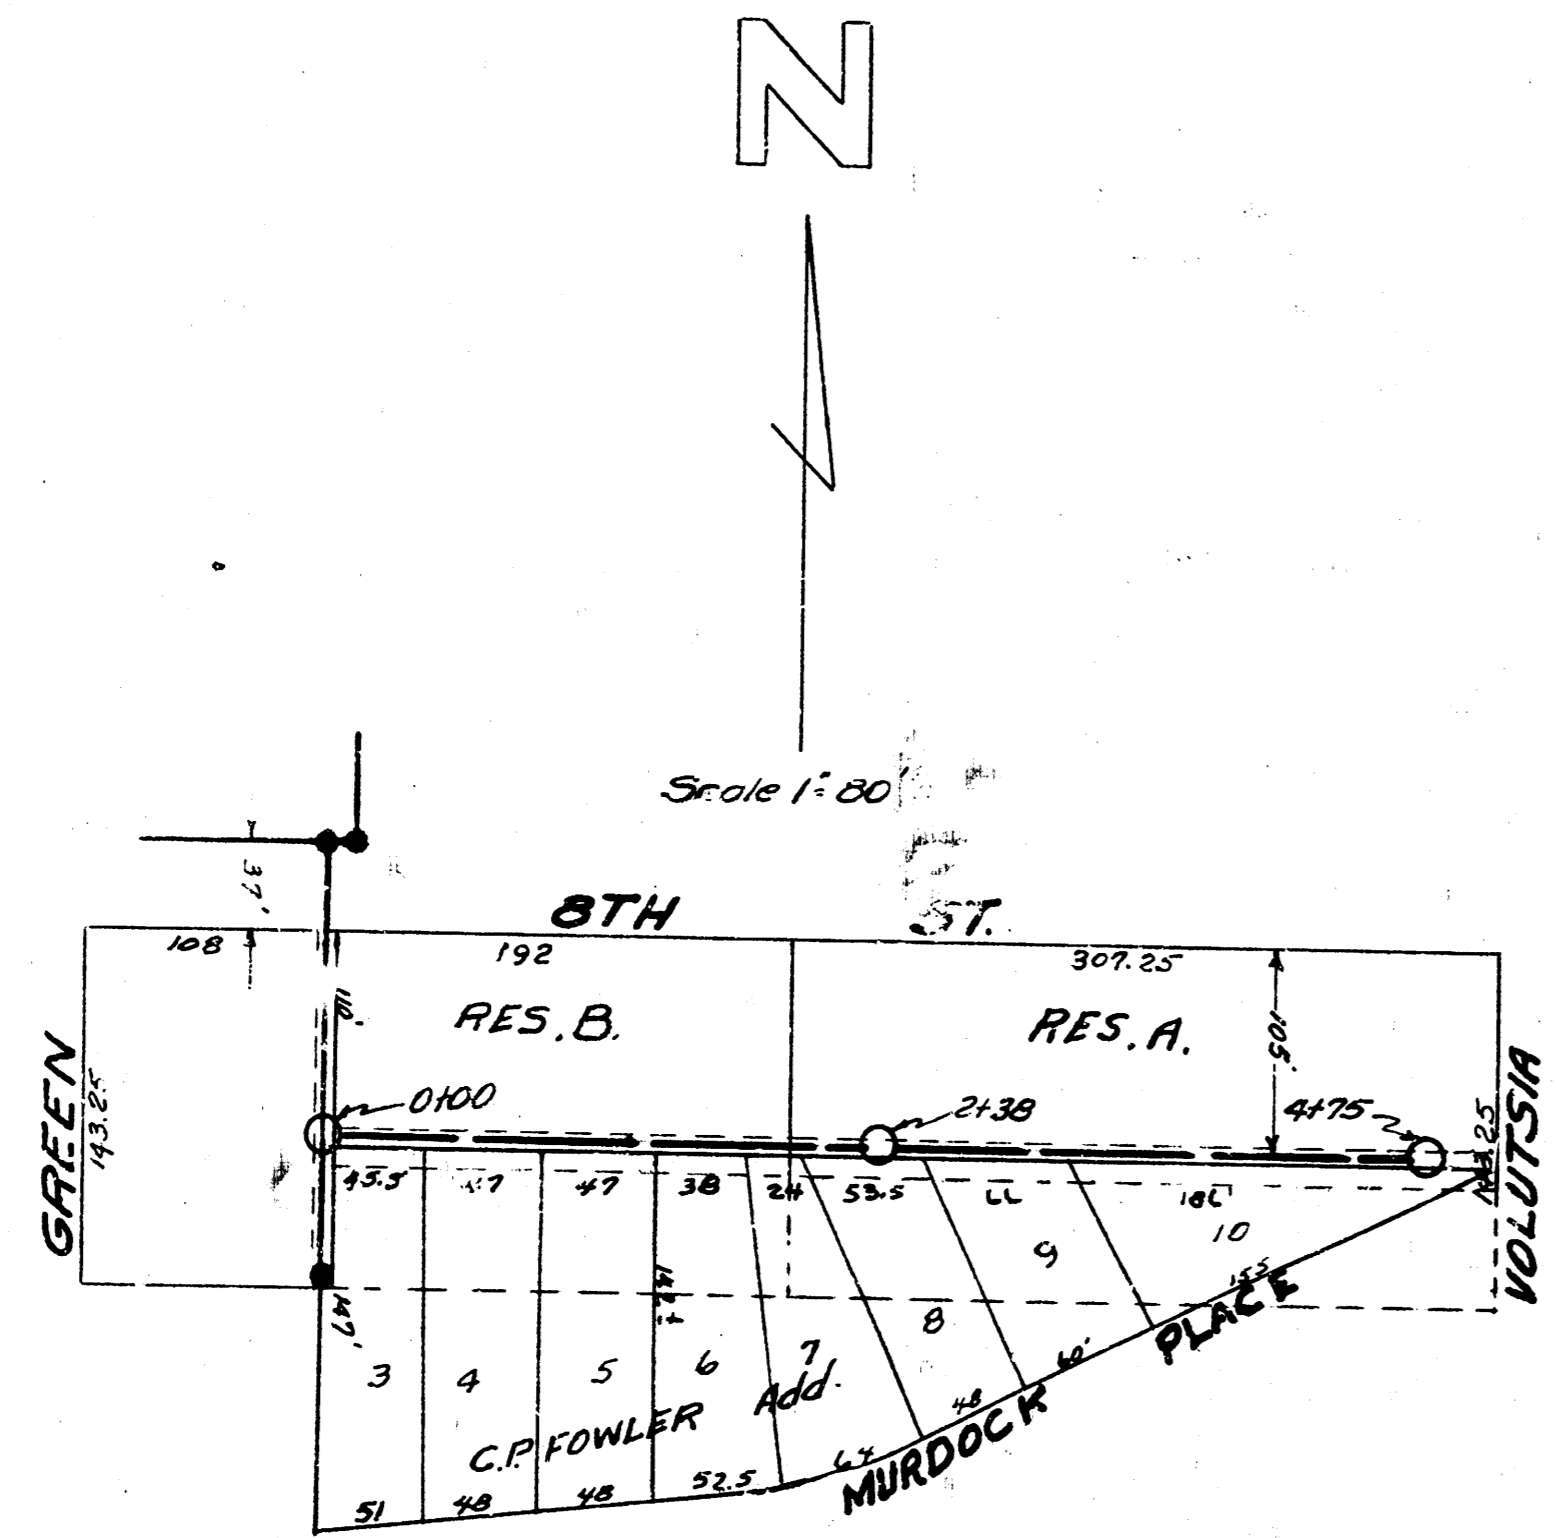


B.M. 124.17 So. Rim of MH. 150' N. of 0100

JANICE MATLOCK ADDITION


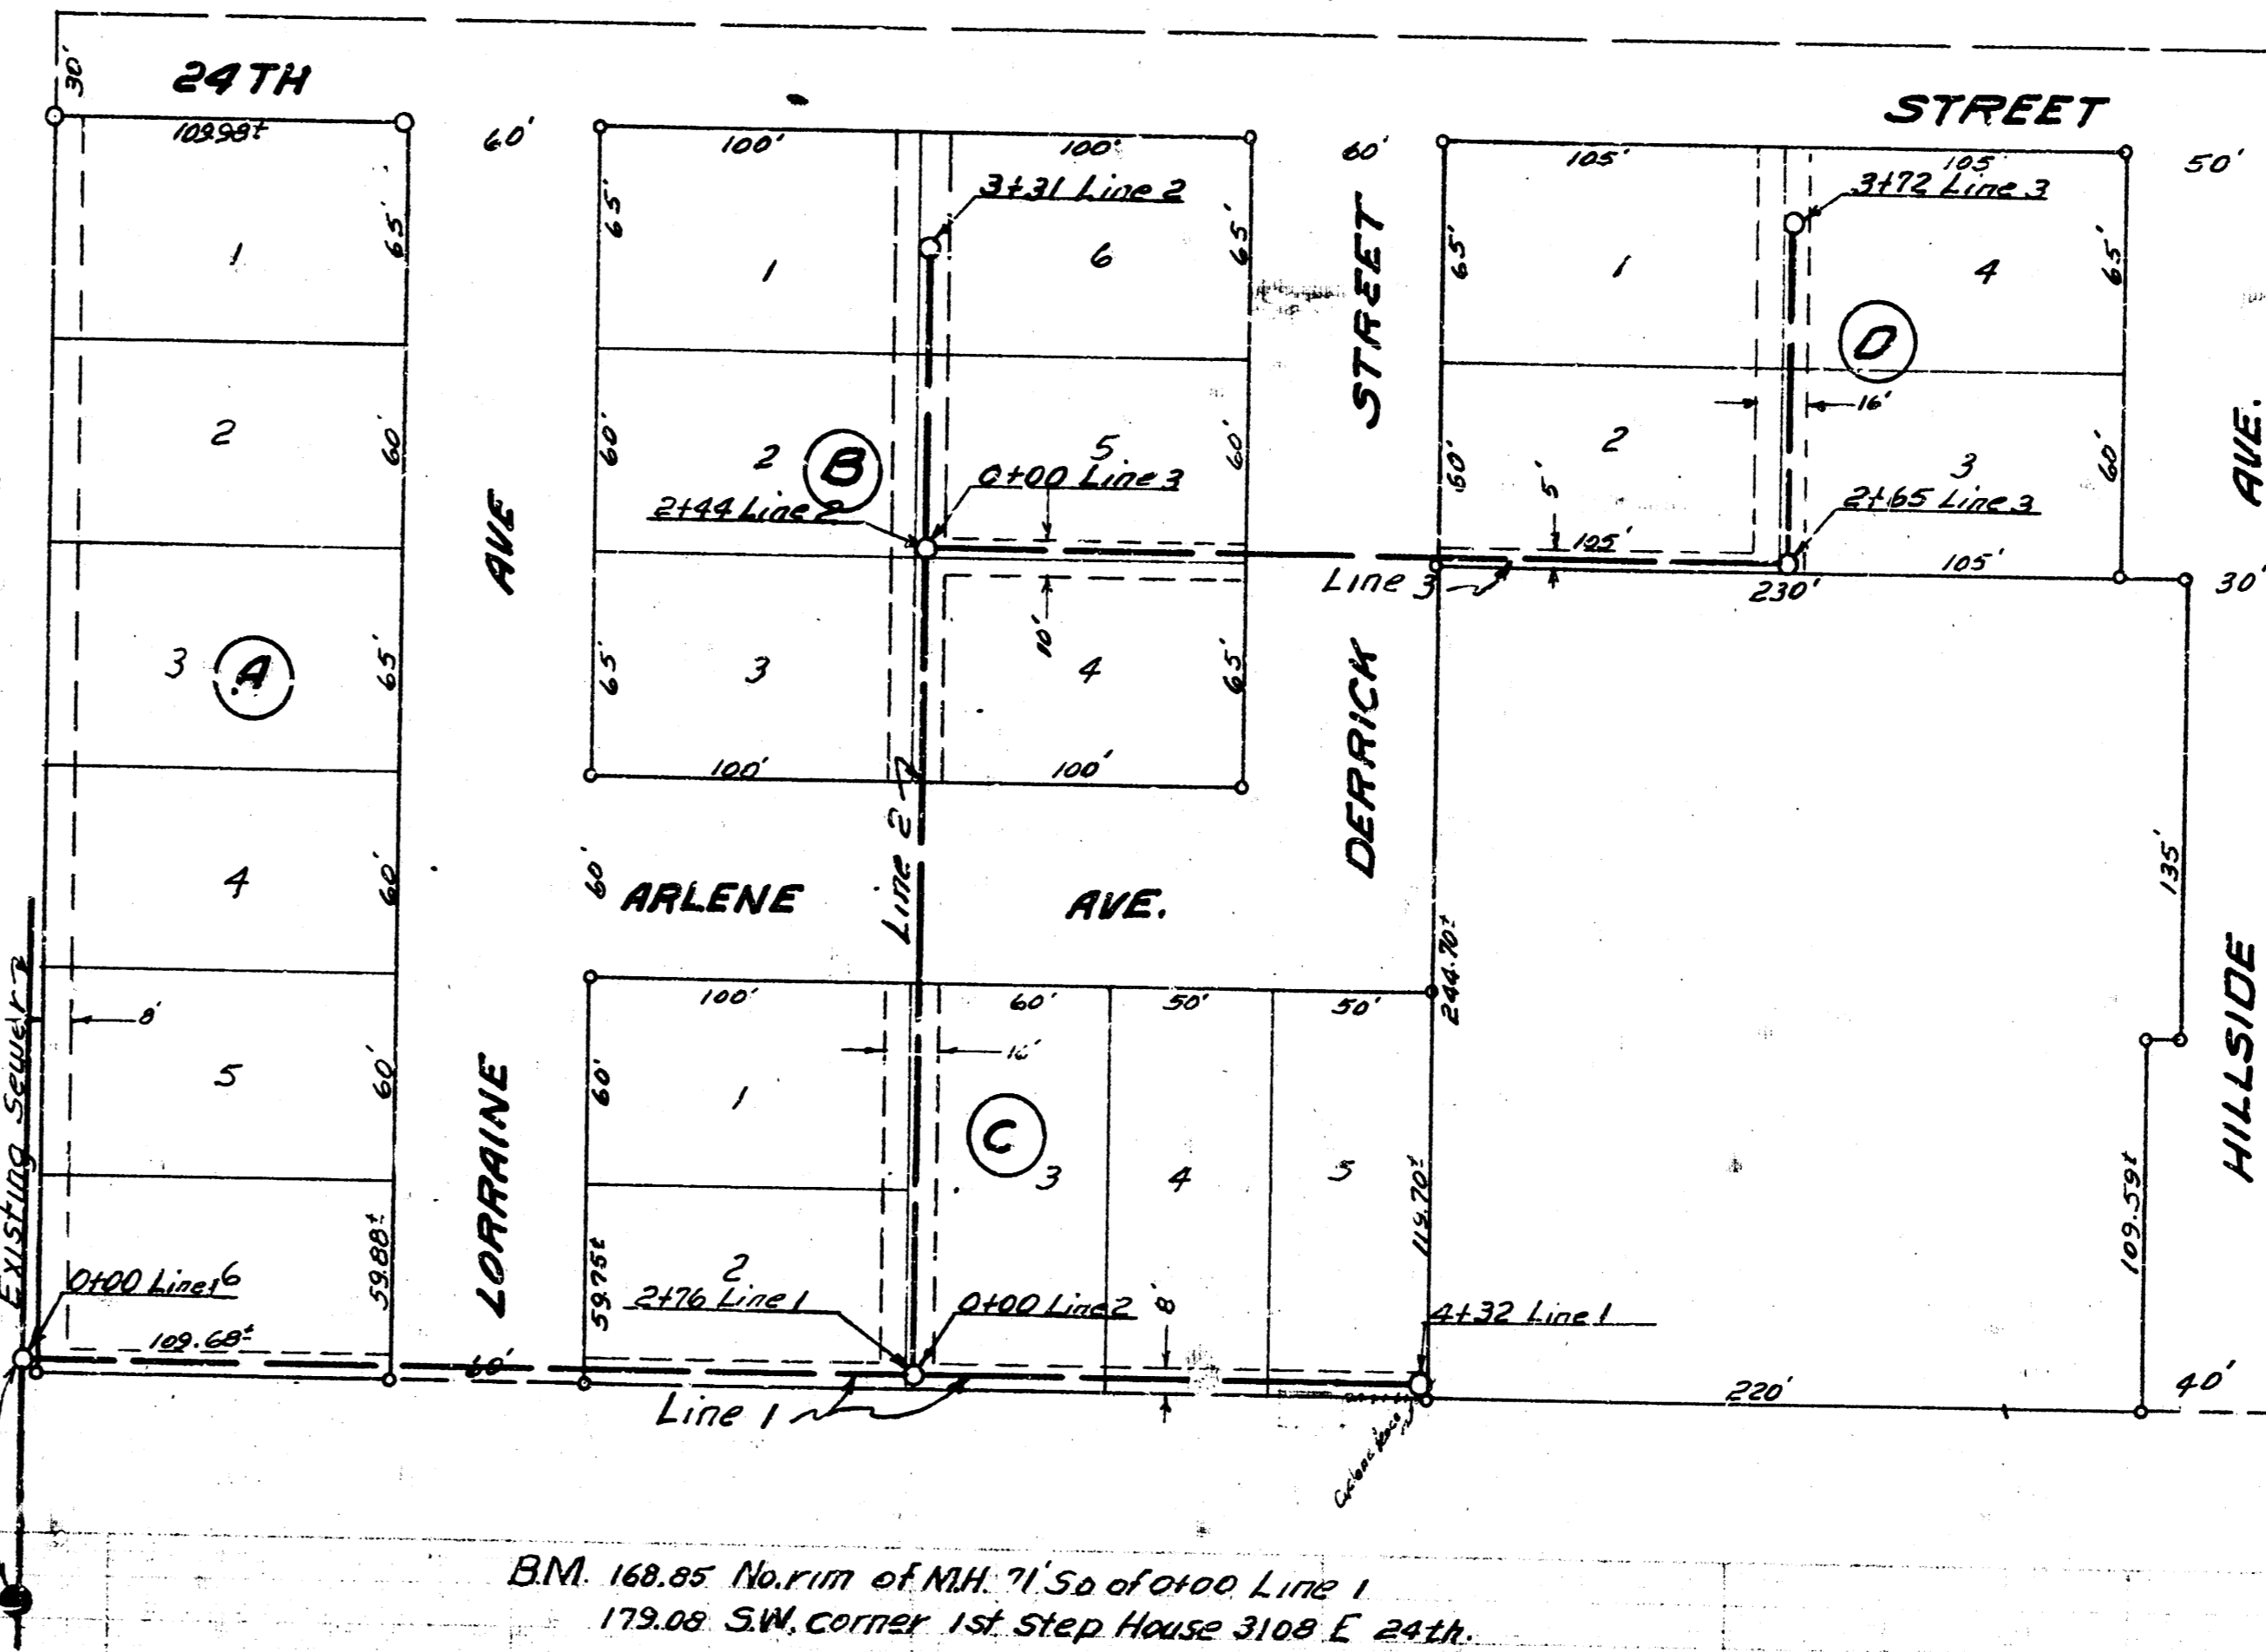


B.M. 168.85 No. rim of MH. 71' So of 0100 Line 1
179.08 SW corner 1st. Step House 3108 E. 24th.

Date 11-26-52
Drawn by M. McClain
Checked by M. S. D.

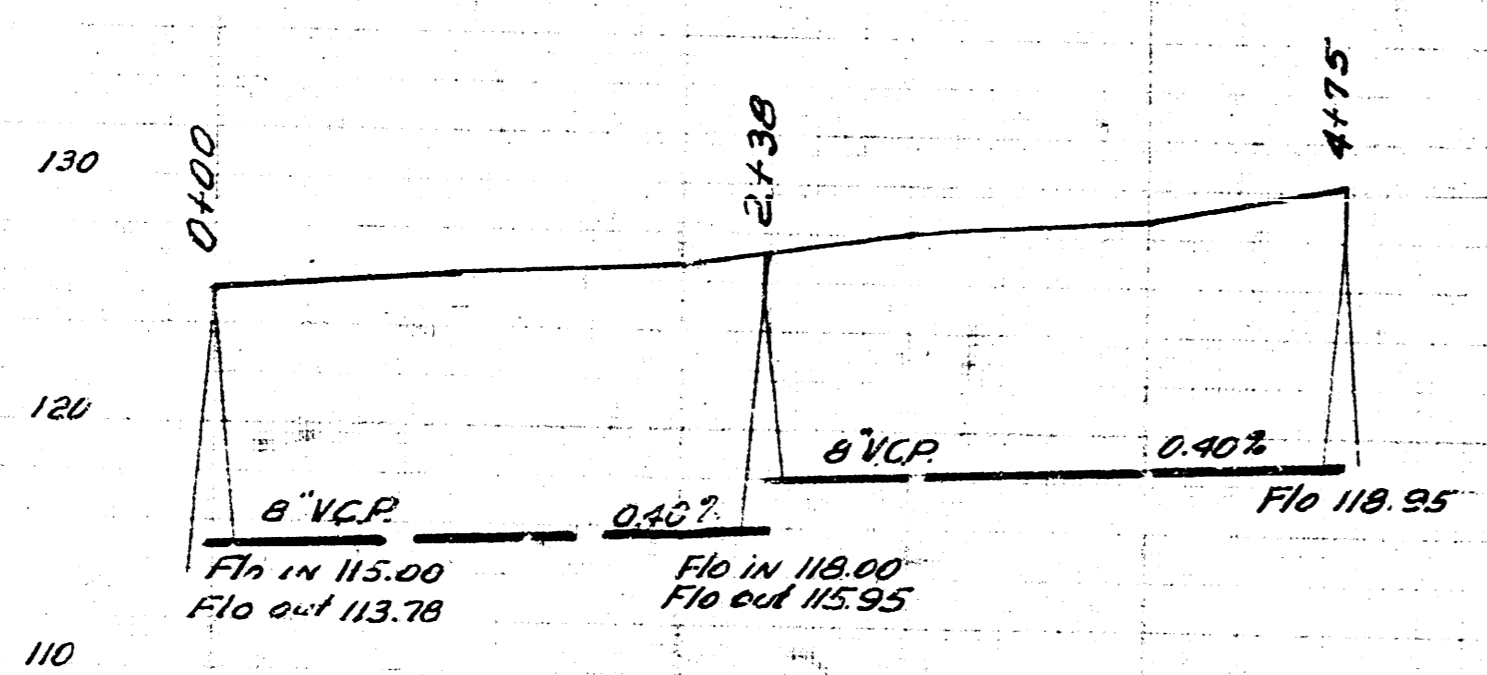

Date 11-8-52
Drawn by L. McClain
Checked by M. S. D.

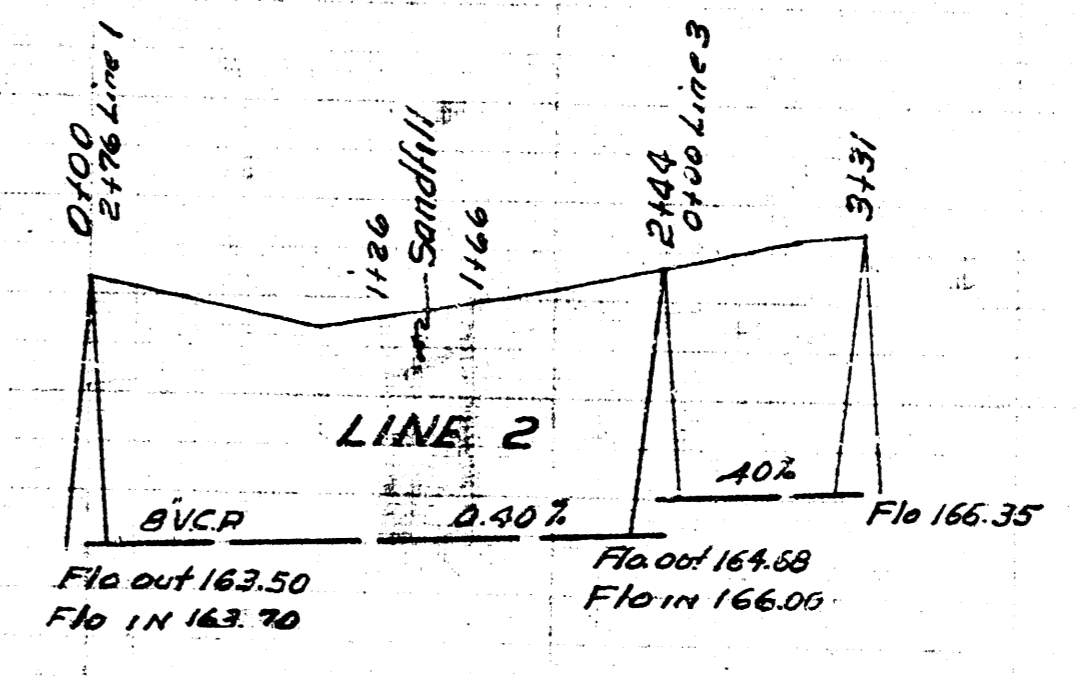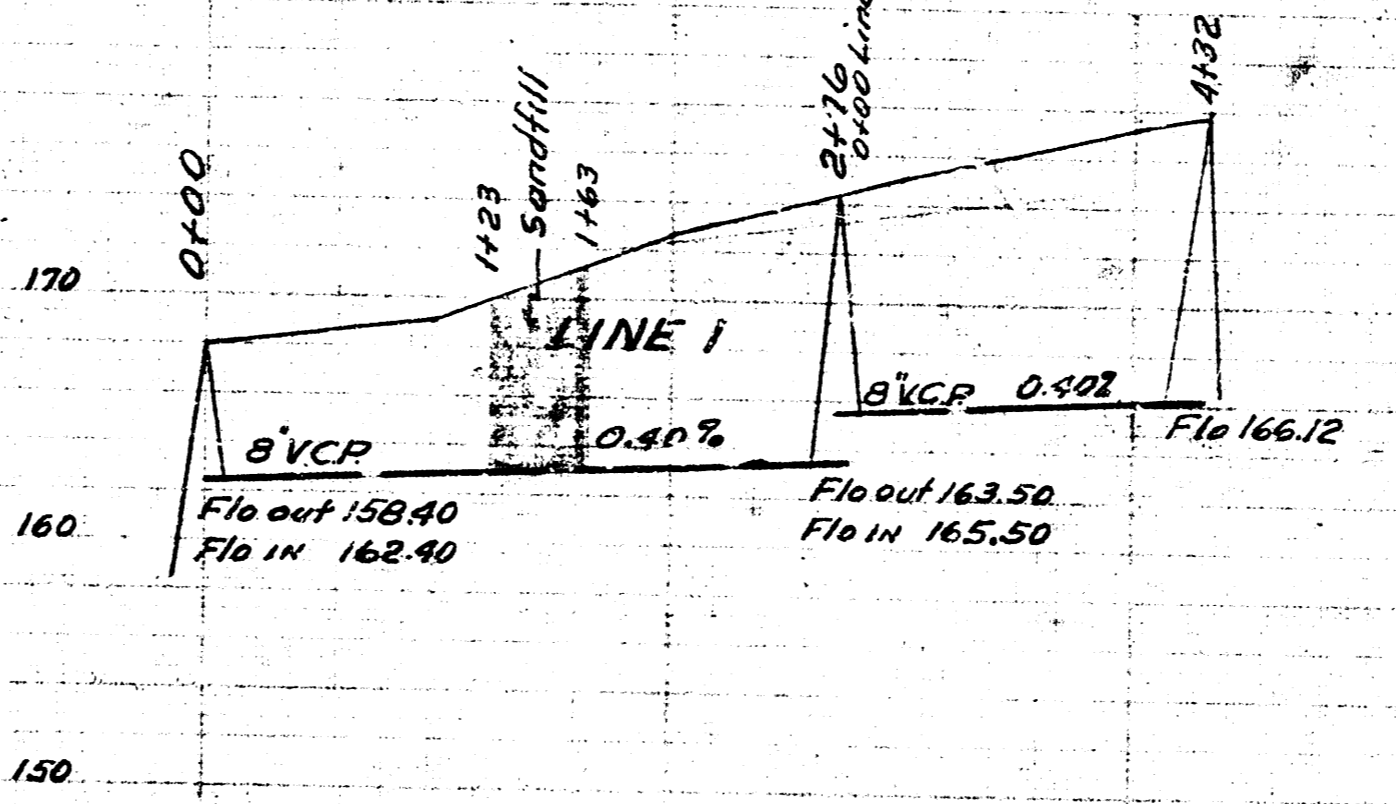

LAT. 23 DIST. E. SS. 12
CITY OF WICHITA KANSAS
L. R. WHITE CITY ENGINEER
Proj No. C-22-90

LAT. 5 DIST. 13 SS. 12
CITY OF WICHITA KANSAS
L. R. WHITE CITY ENGINEER
Proj No. C-22-88