





HEINRICH 2ND. ADDITION.

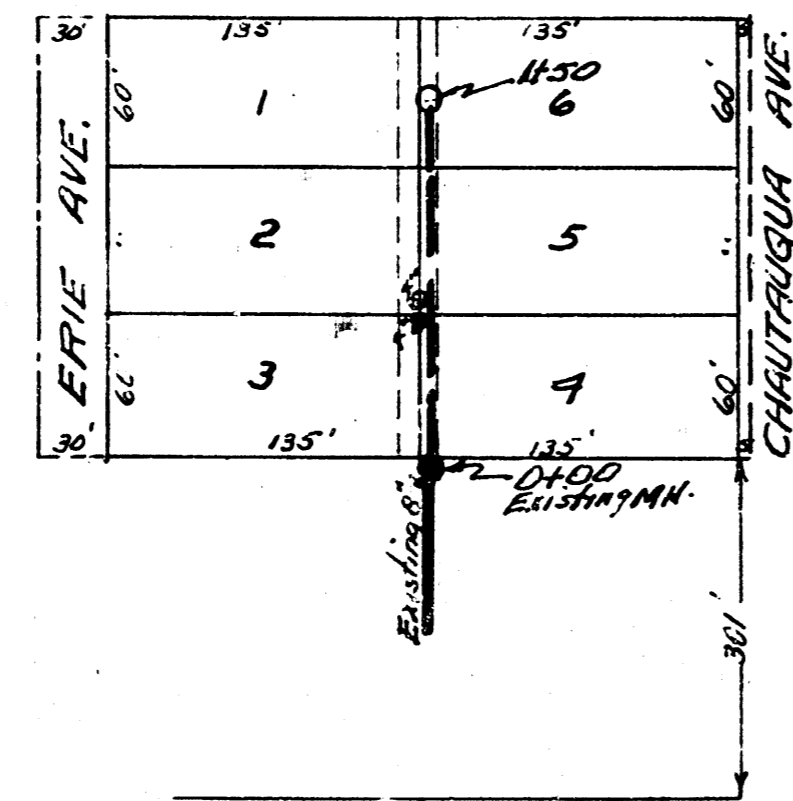

REPLAT OF LOTS 46, 47 & 48
HILLSIDE GARDENS




22ND. ST.
B.M. 160.56 N_g rim manhole 0+00

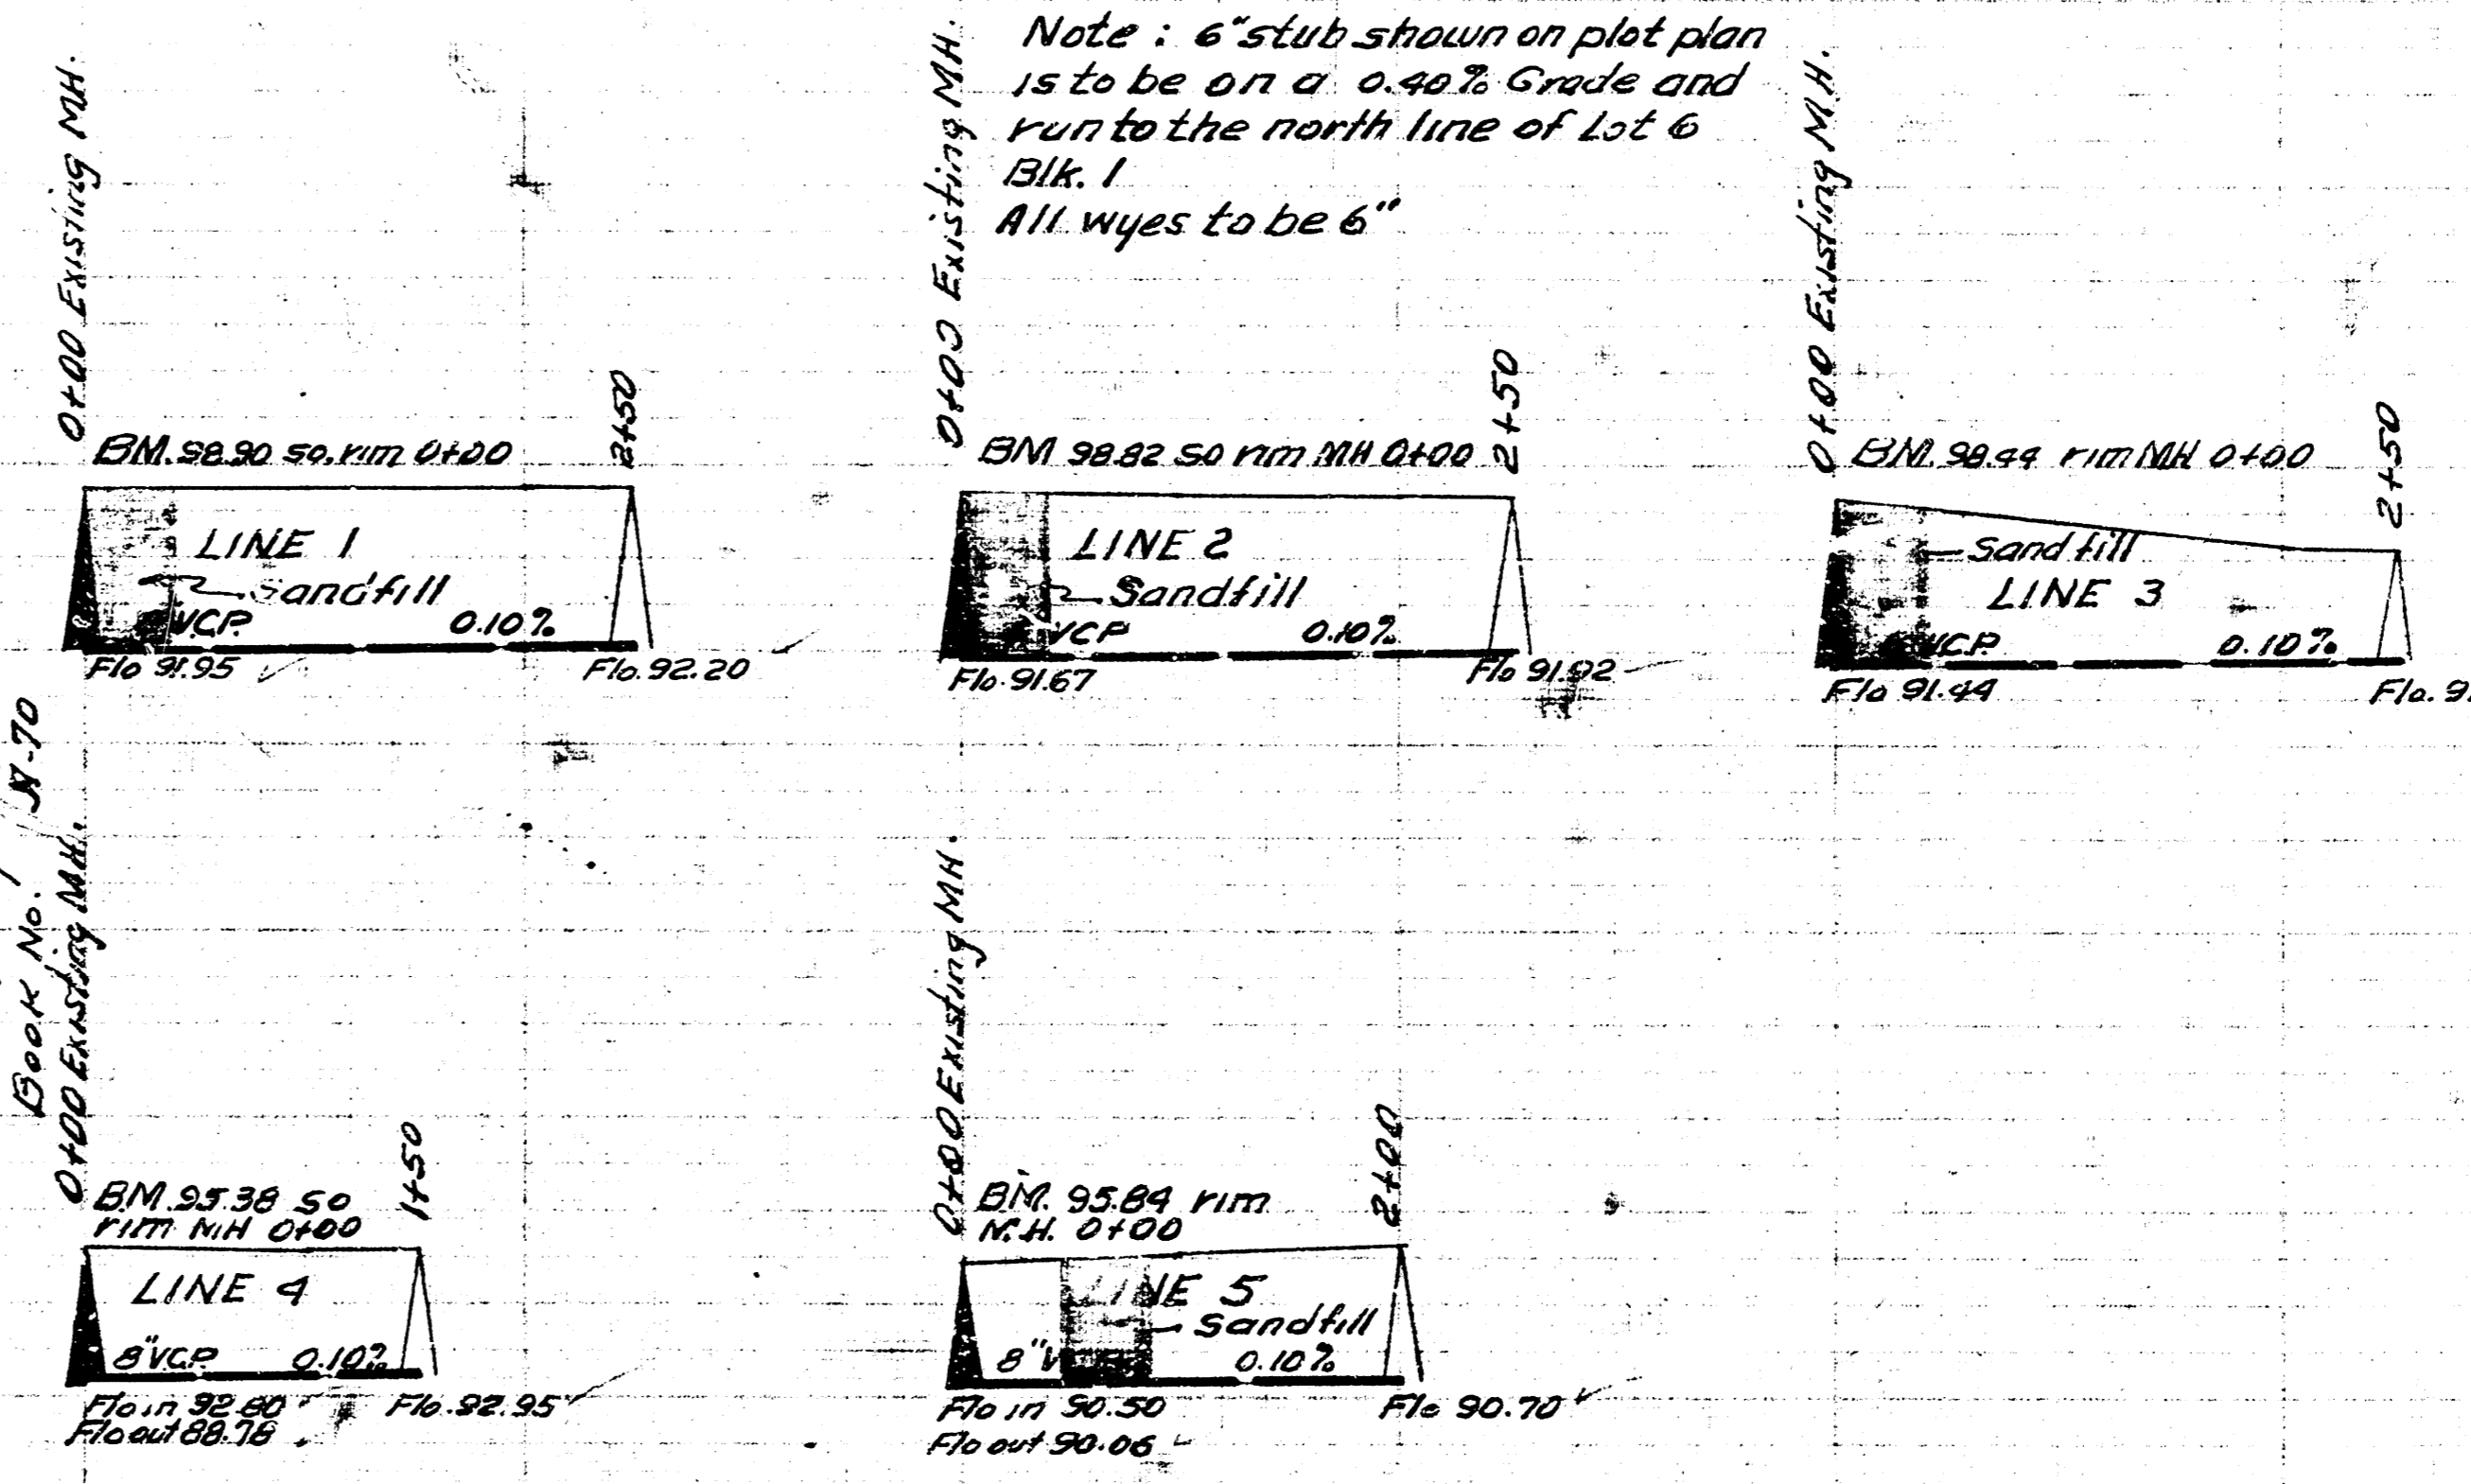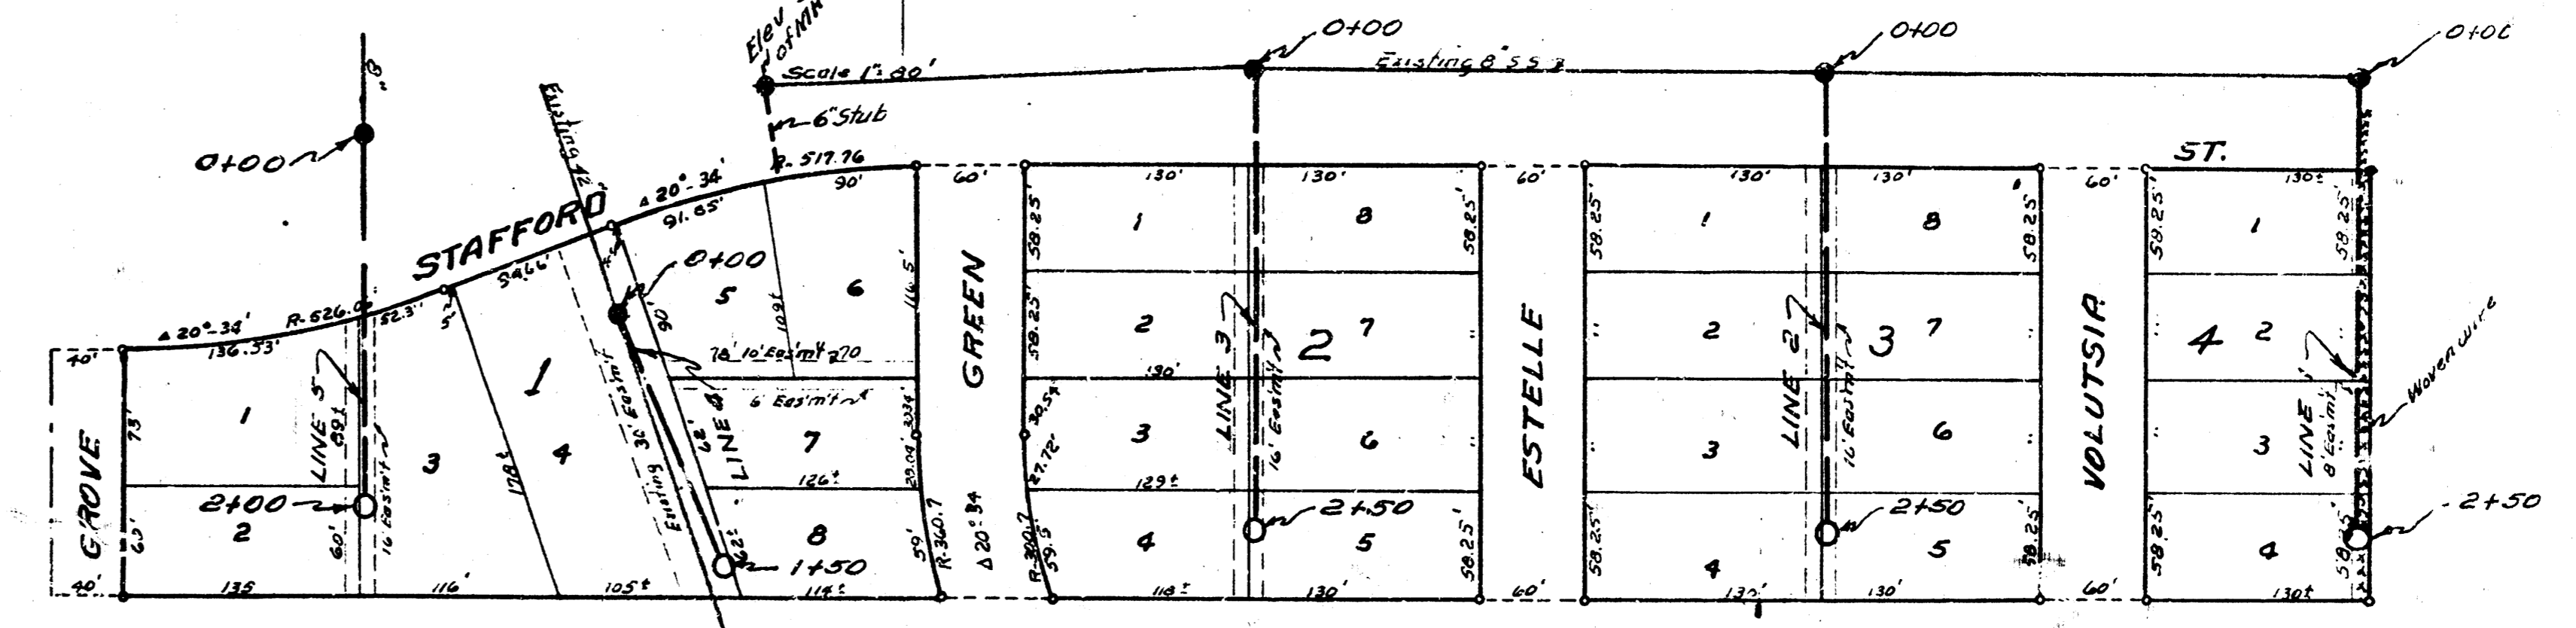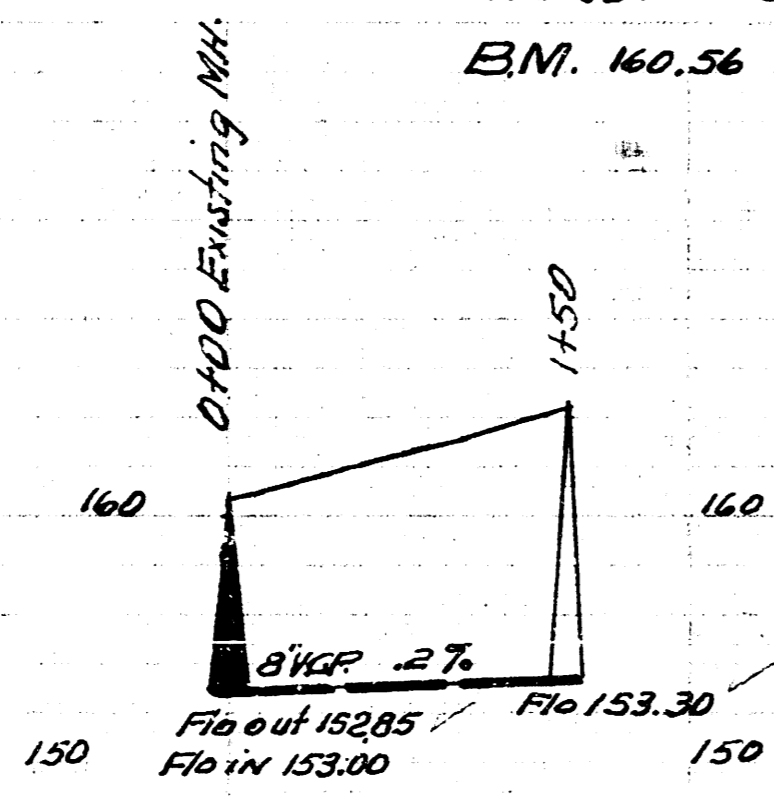

Date 8-4-53
Drawn by McLean
Checked by
Book No. 28-V

LAT 7. DIST 13 SS12
CITY OF WICHITA KANSAS
B.E. SMITH CITY ENGINEER
Proj No C-23-39

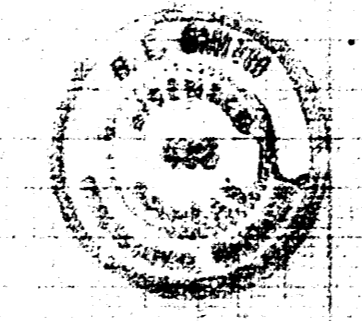

LAT 8. SS 12
CITY OF WICHITA KANSAS.
B.E. SMITH CITY ENGINEER
Proj No. C-23-37

