
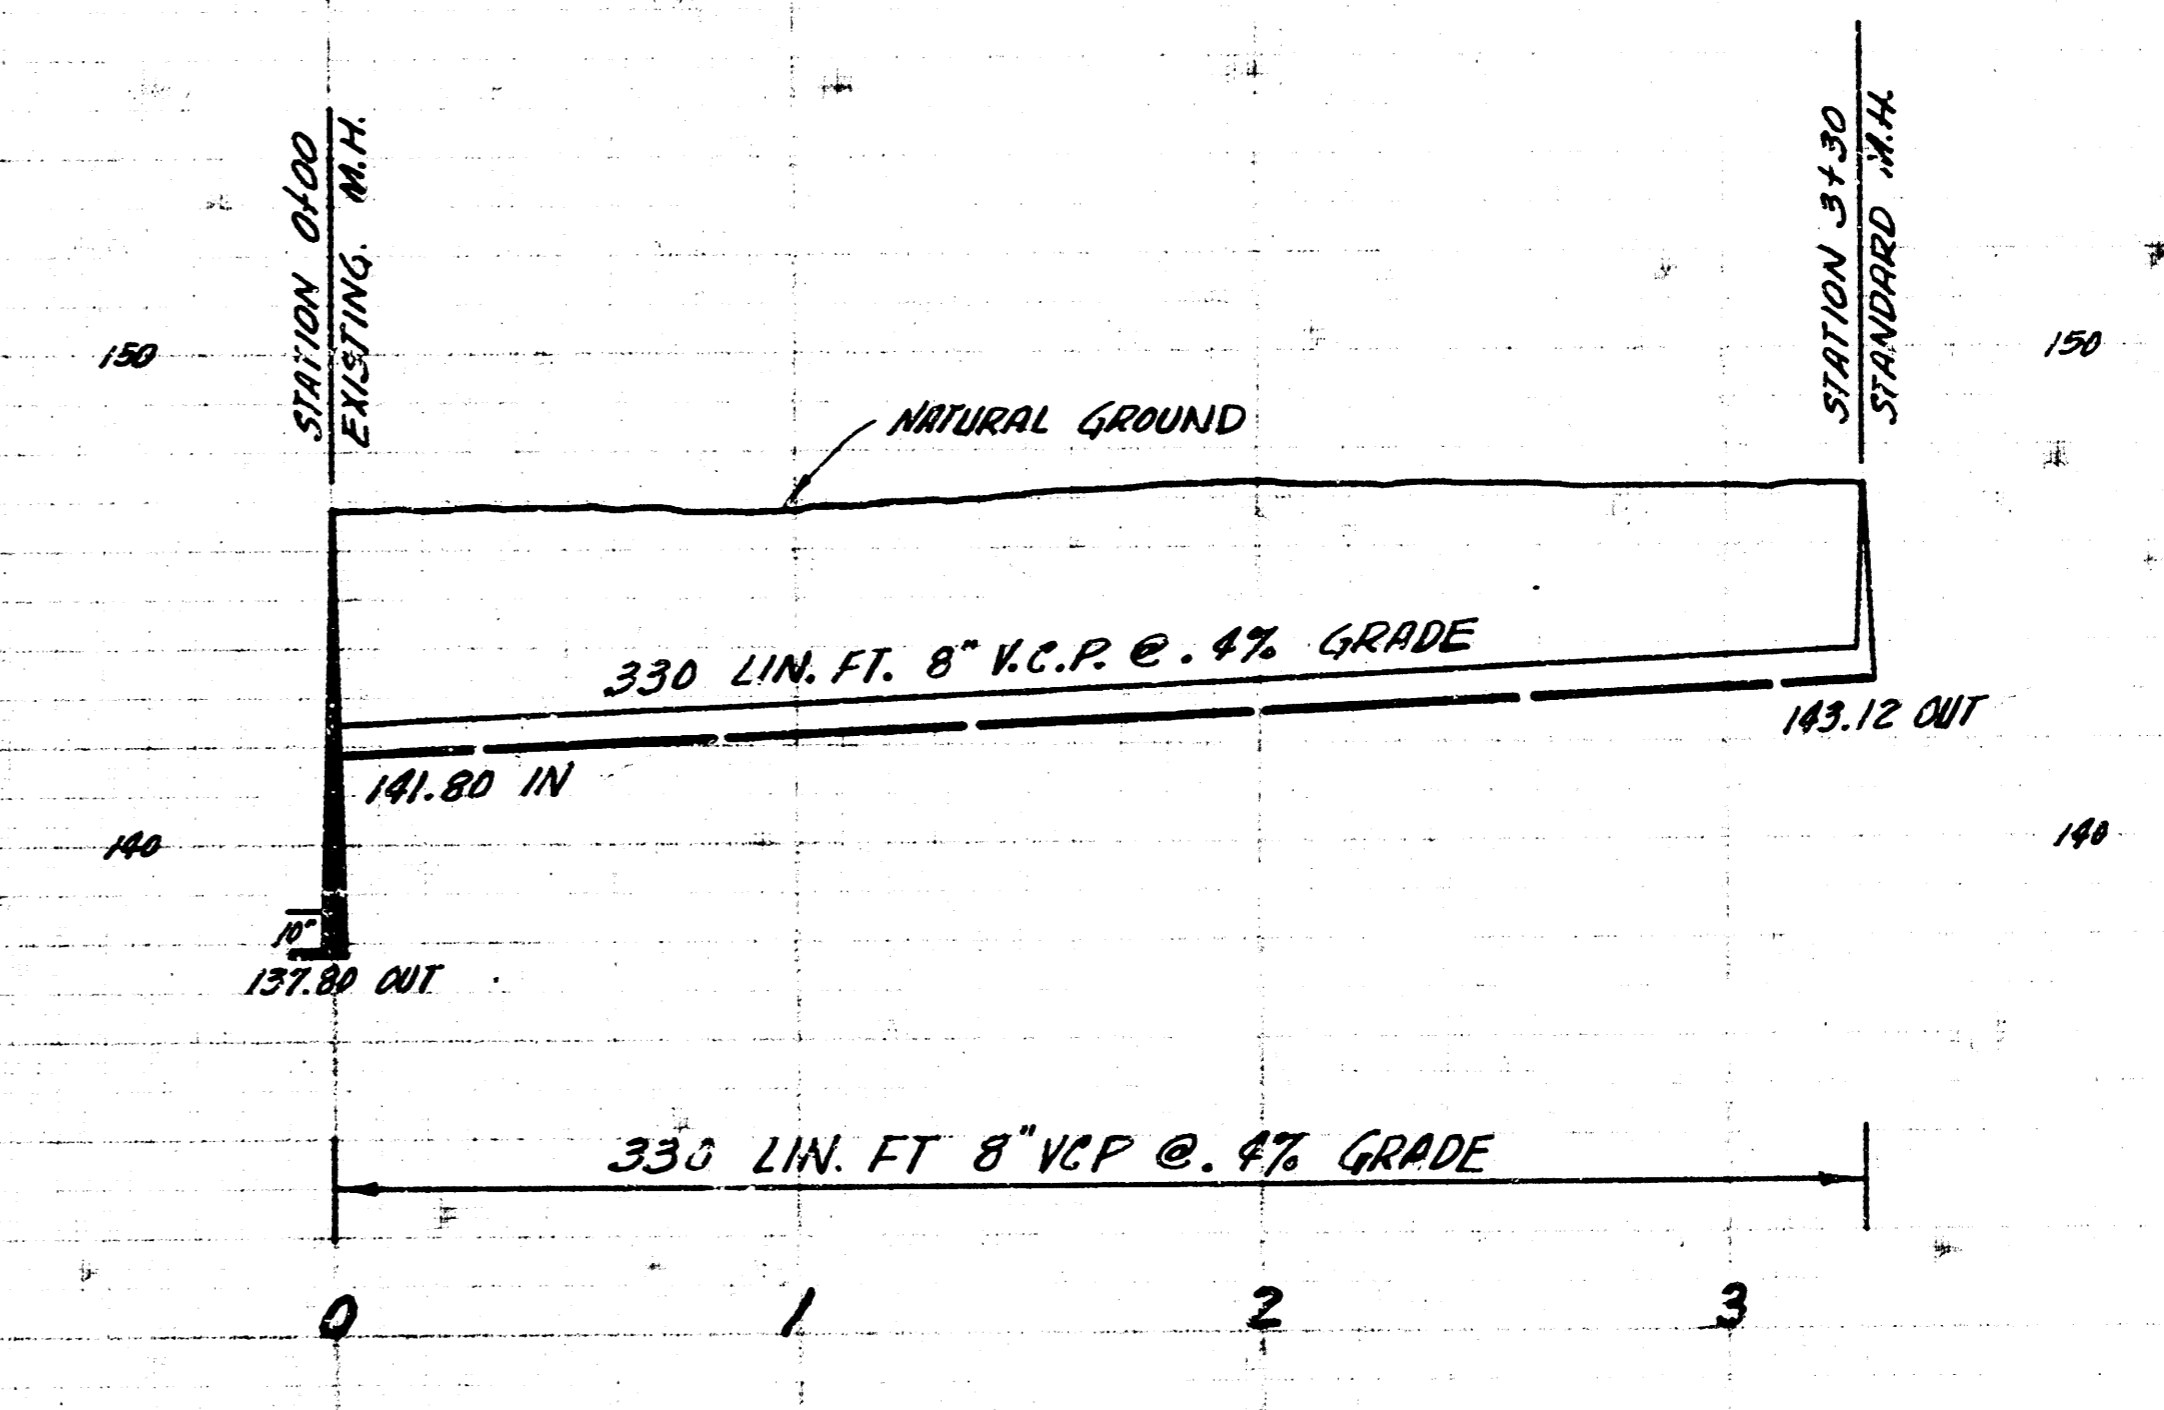


B.M. 115.04 N. RIM M.H. STATION 0100  
 PLAN SCALE 1"=40'  
 PROFILE SCALE 1"=40' HOR, 1"=4' VERT.

B.M. 141.45 "K" IN KING CTR. WK. NS. COUNTRYSIDE PLAZA & W.L. BLUFF  
 PLAN SCALE 1"=40'  
 PROFILE SCALE 1"=40' HOR, 1"=4' VERT.

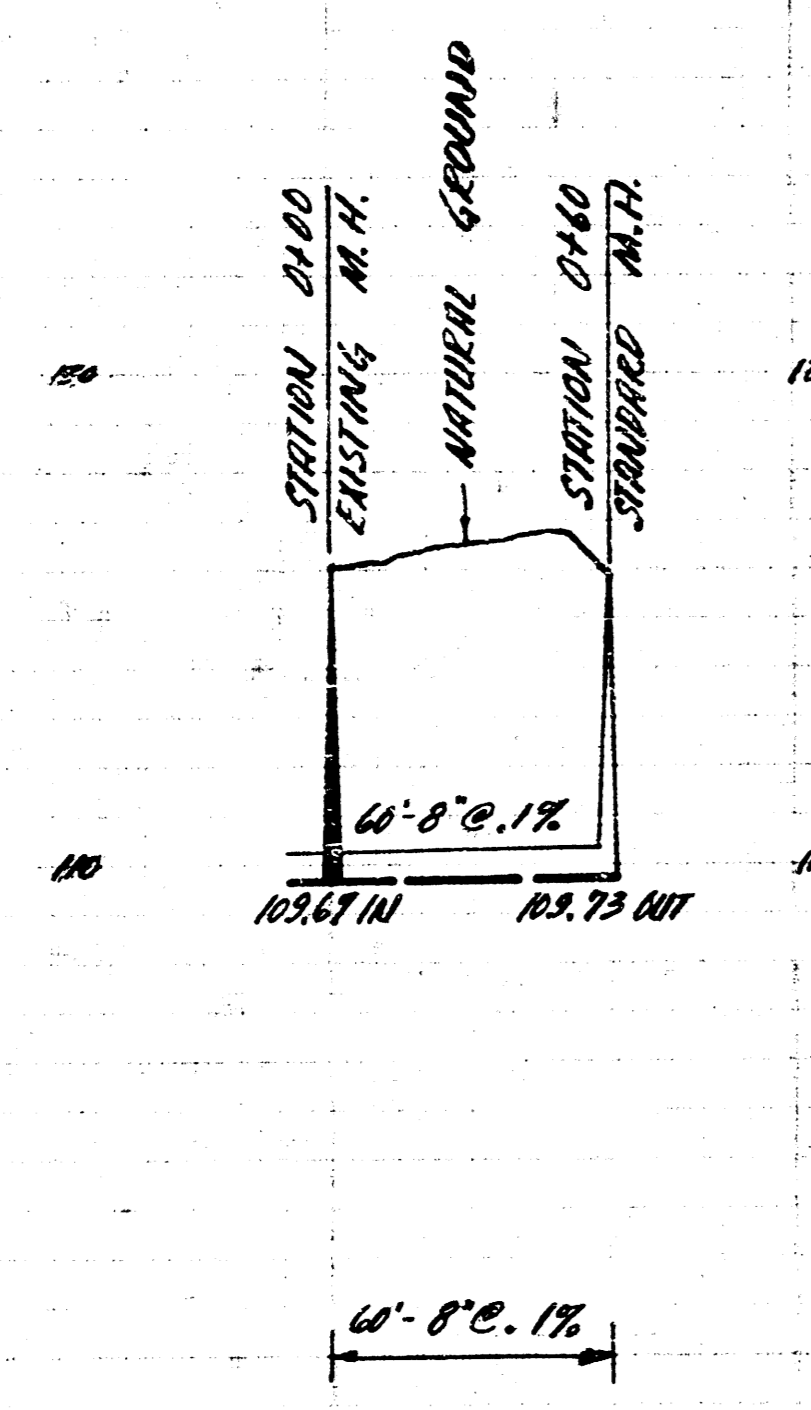

EXT. OF LAT. D DIST. T. S.S. 12  
 CITY OF WICHITA KANSAS  
 B.E. SMITH CITY ENGINEER  
 PRIVATE JOB DATE -

PRIVATE LAT. FOR SPORTS CENTER  
 CITY OF WICHITA KANSAS  
 B.E. SMITH CITY ENGINEER  
 PRIVATE JOB DATE APRIL 1957

