

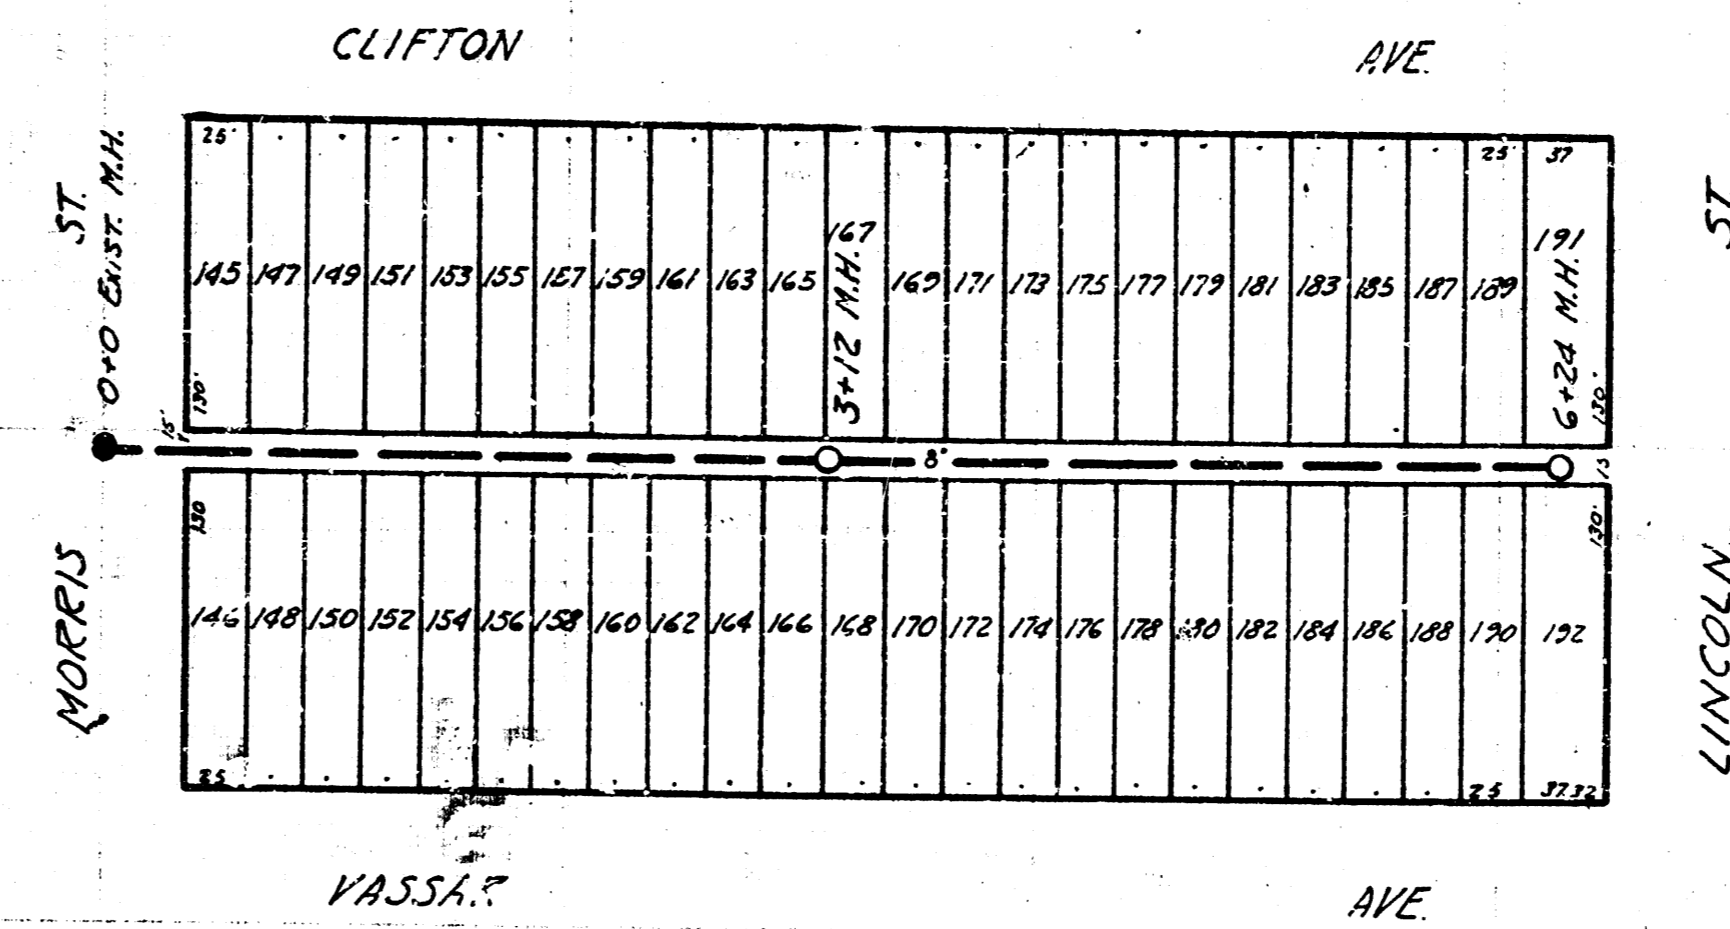
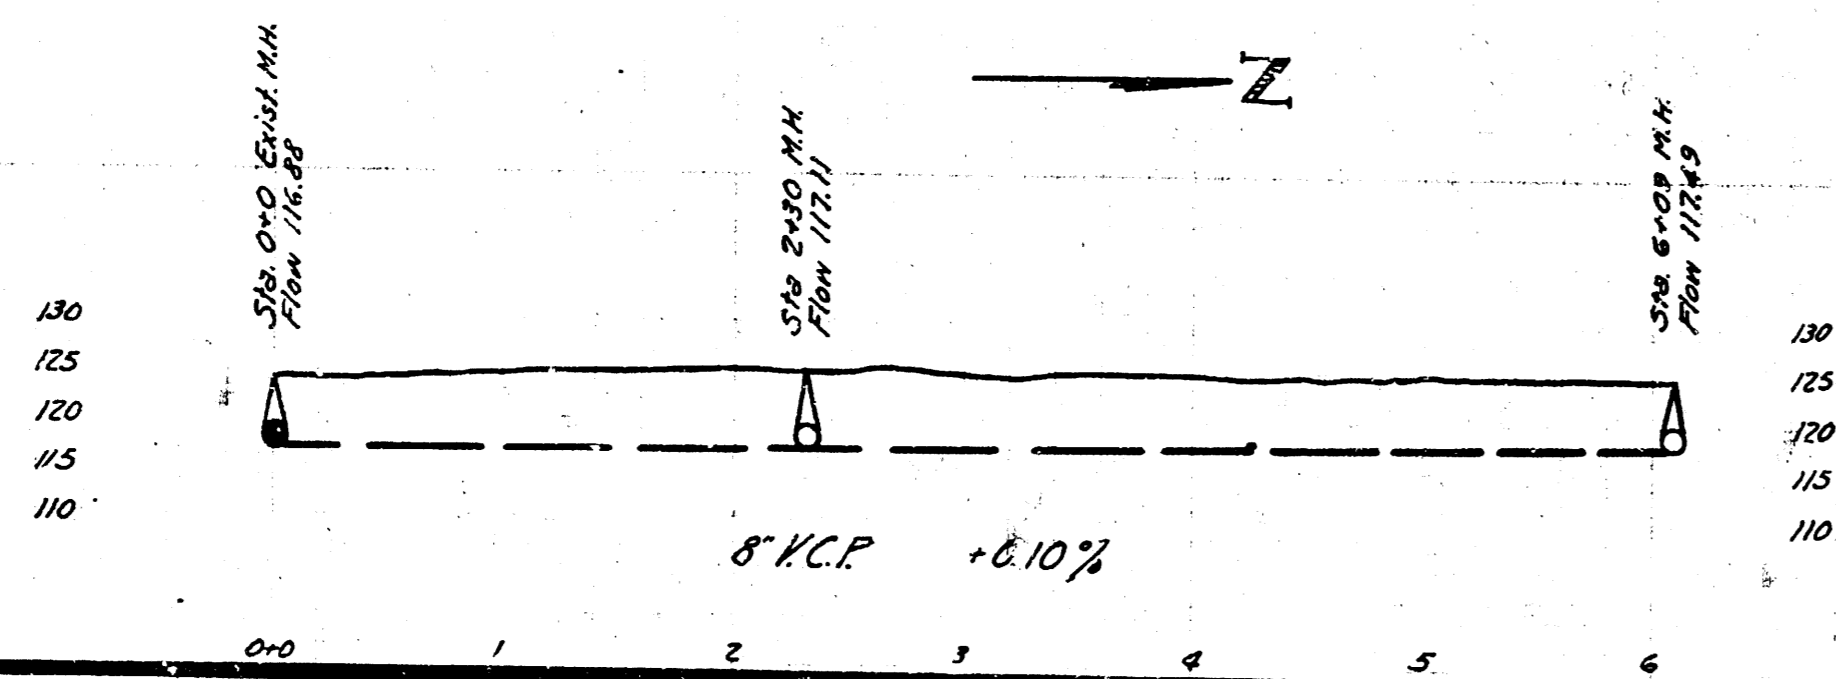



LAT N, DIST T, S.S. #20
PROJECT C 26-16

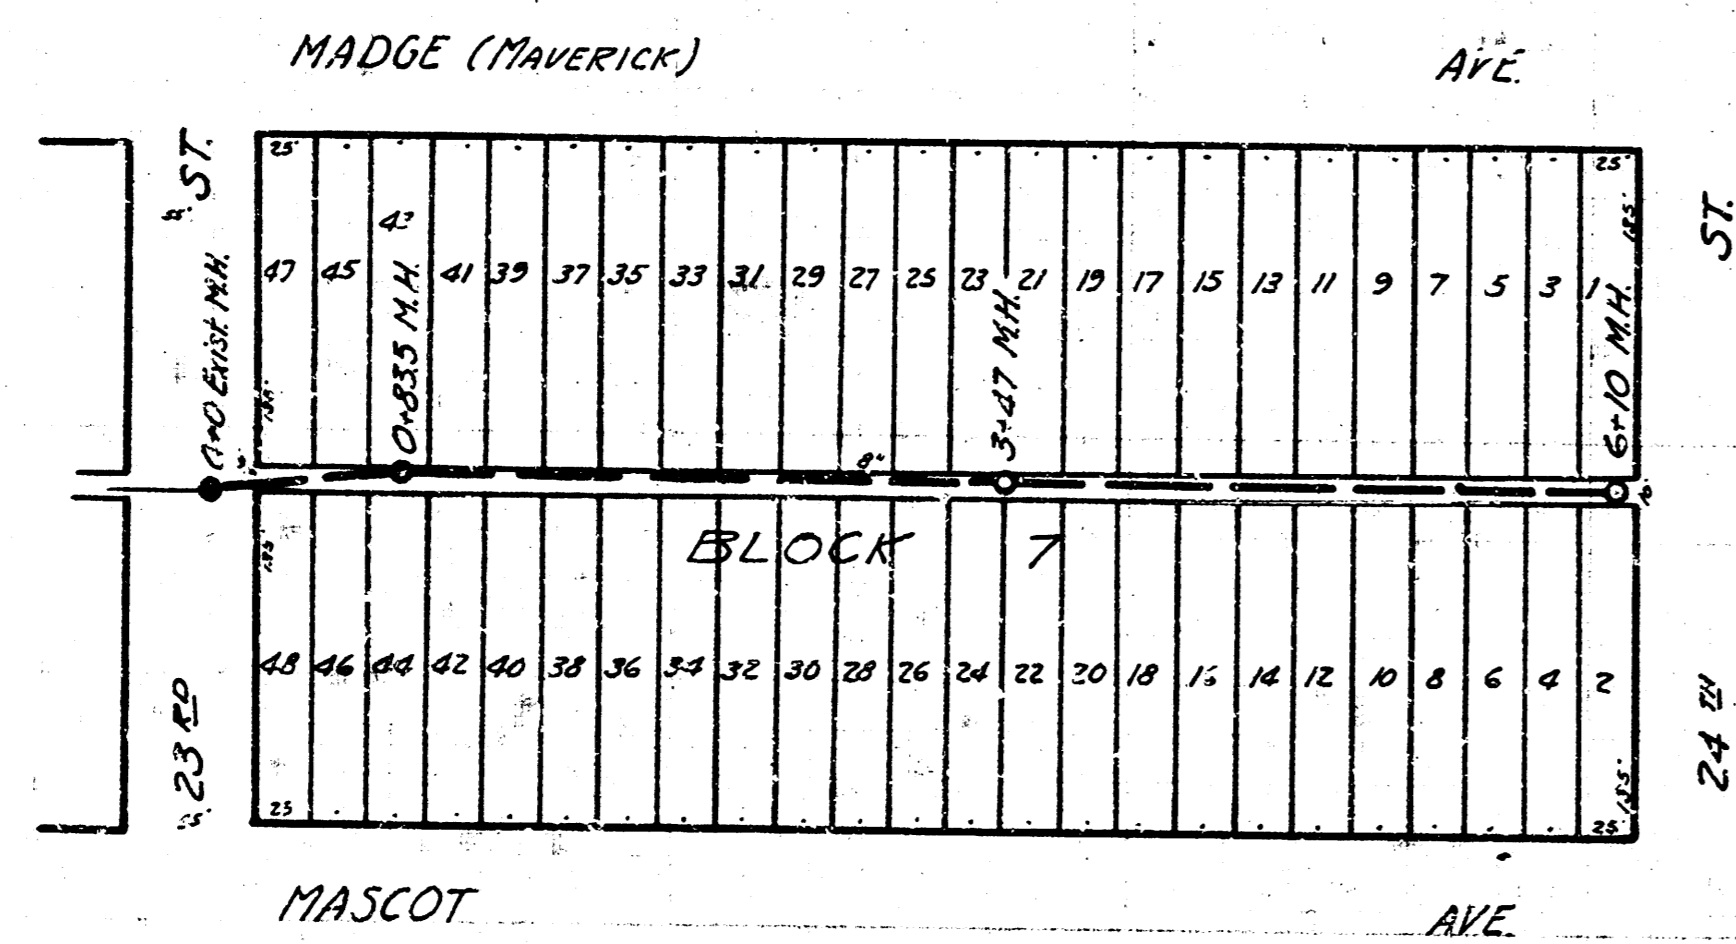


LAT 7, DIST 6, S.S. #12
PROJECT C 26-22

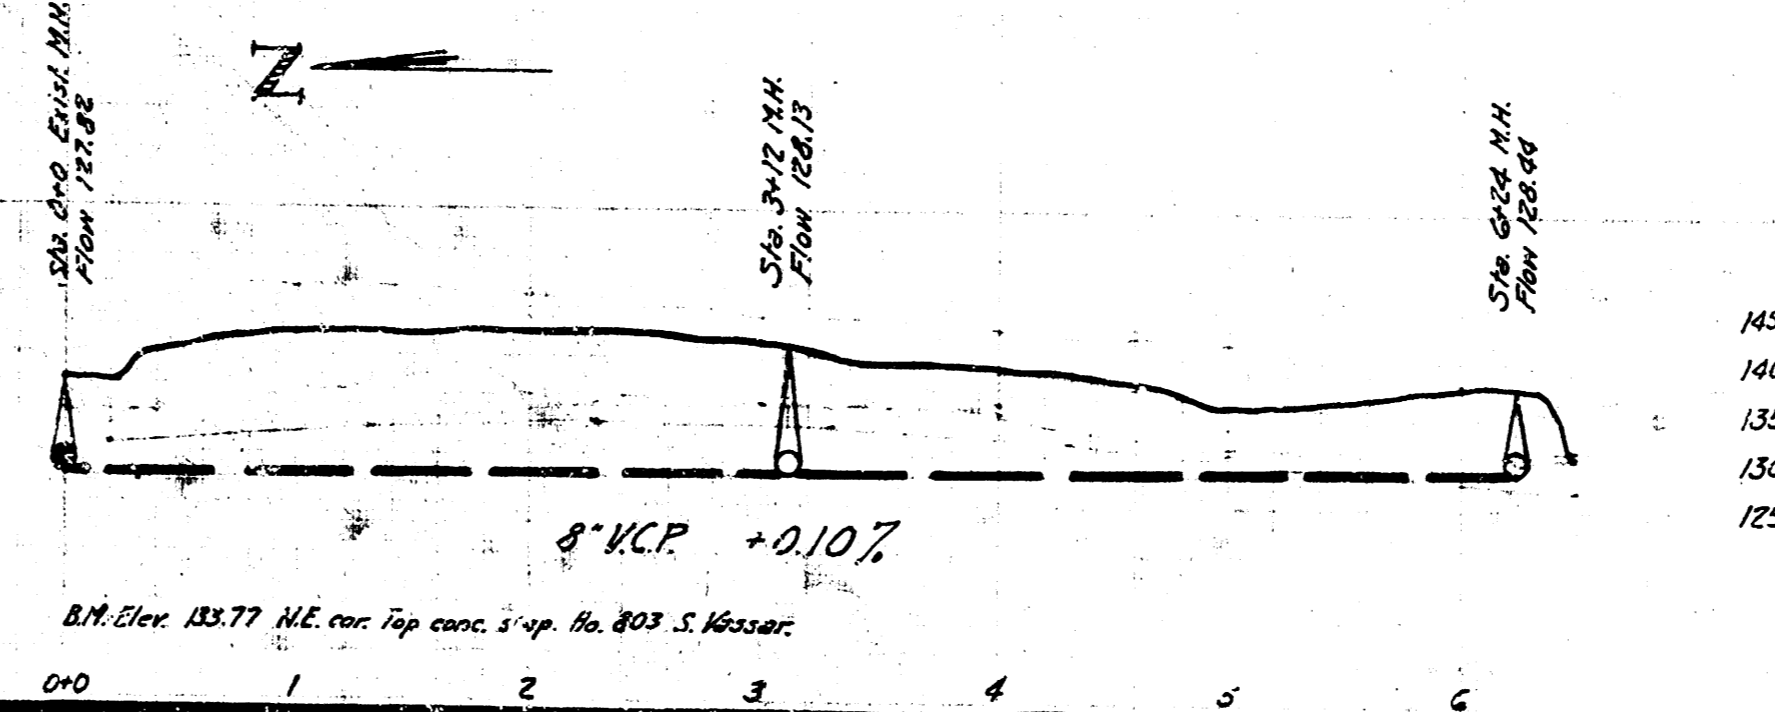


LAT M, DIST T, S.S. #20
PROJECT C 26-14

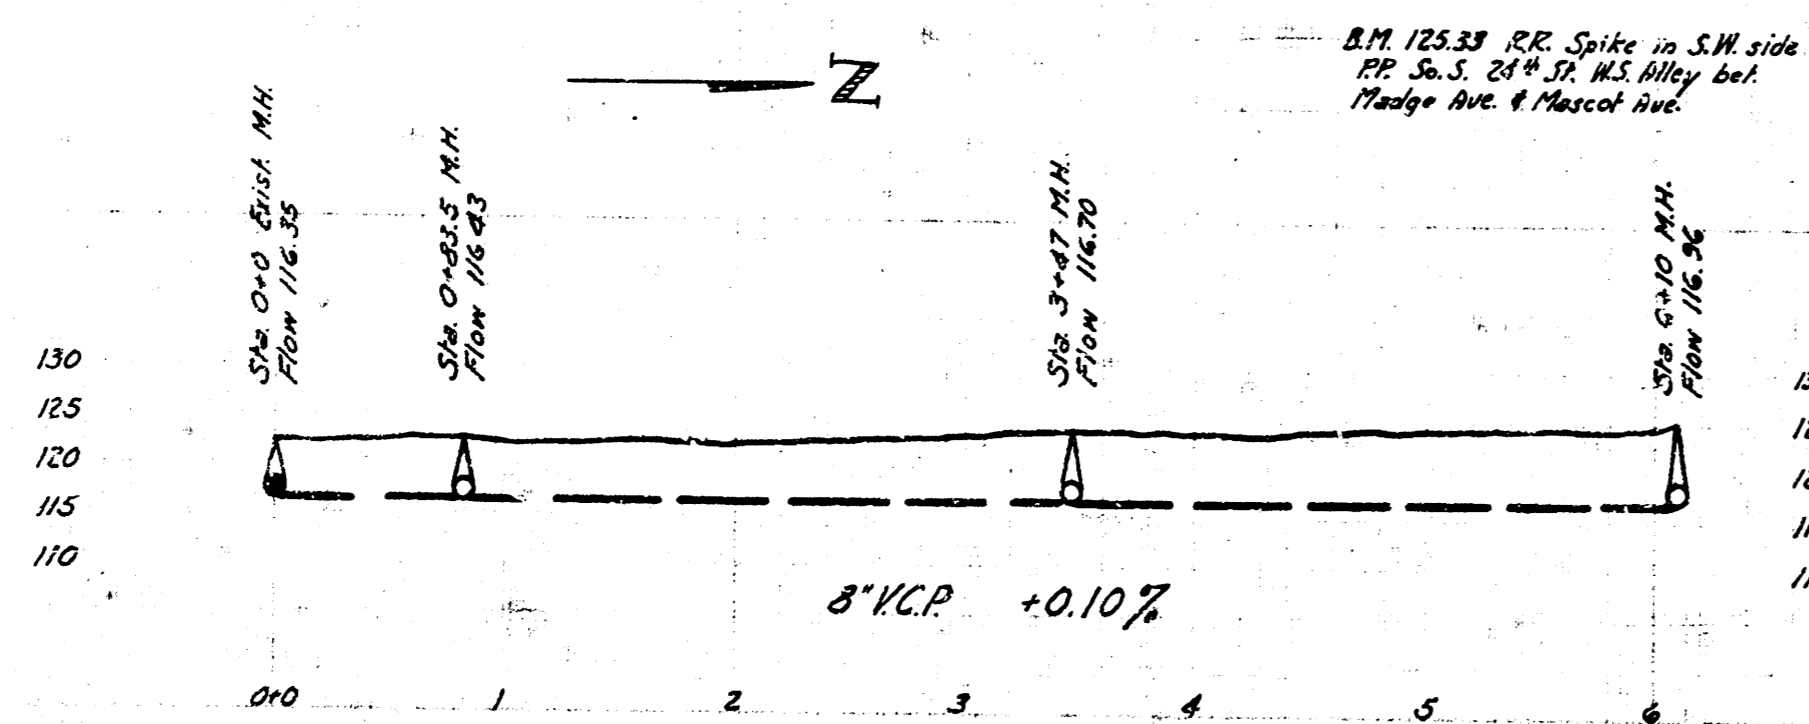

B.M. Elev 122.94 Spike in elm tree on S.S. 20th St. E. of Pennsylvania Ave.

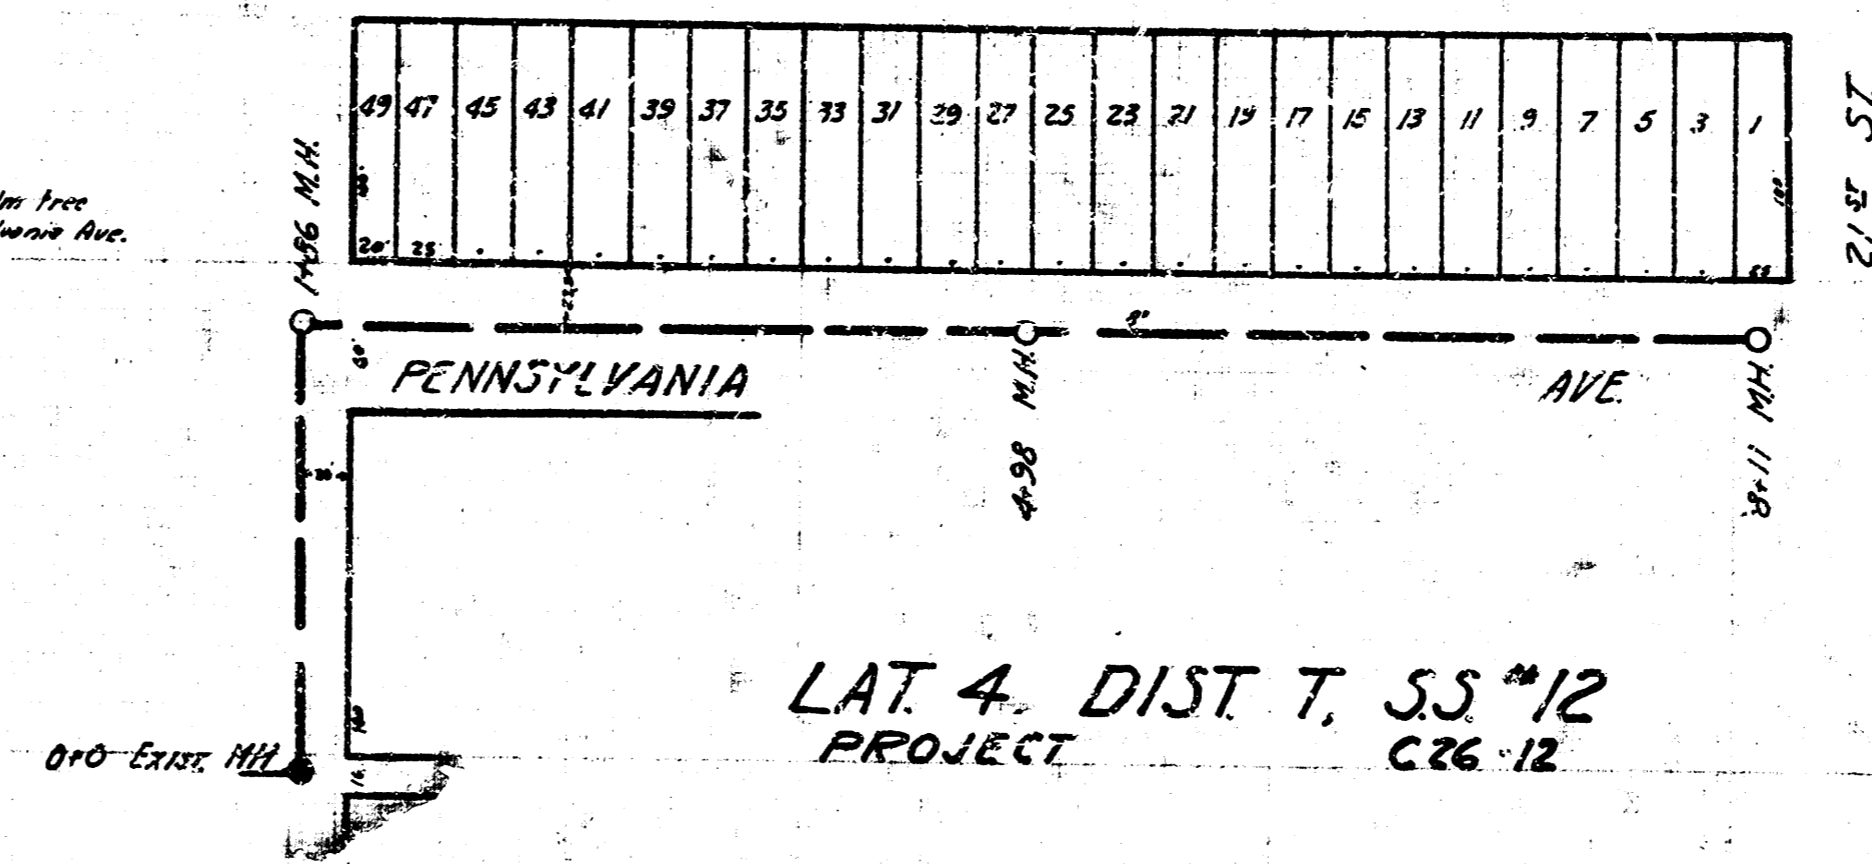

LAT 4, DIST T, S.S. #12
PROJECT C 26-12

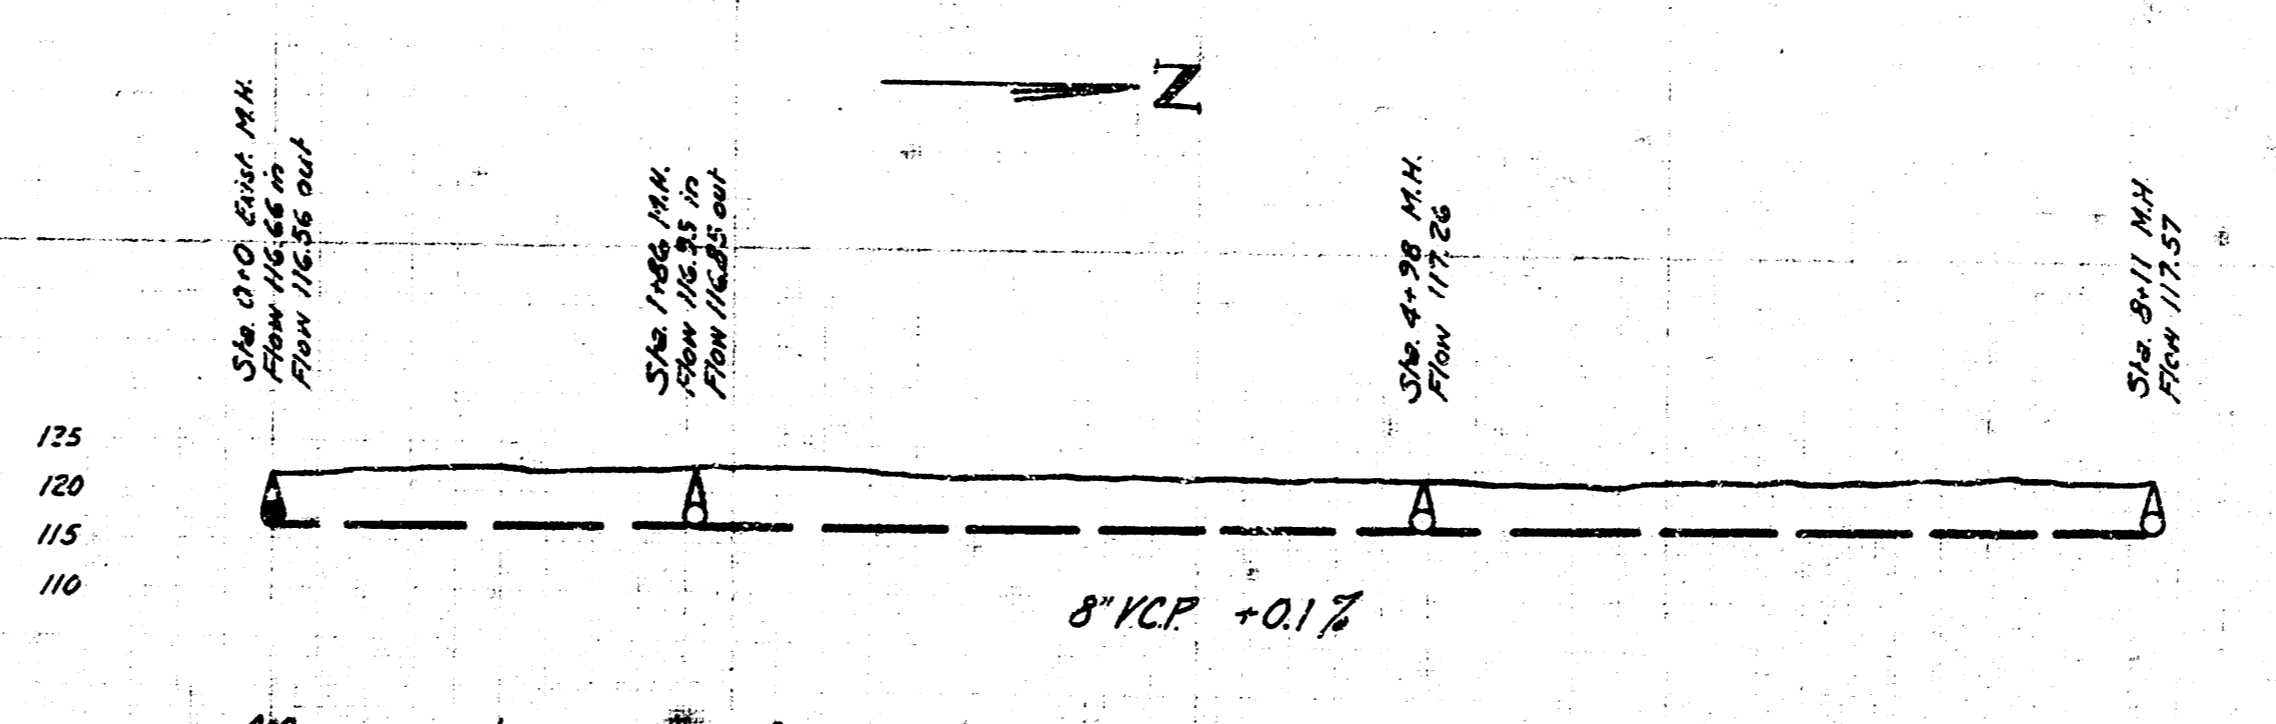

CITY OF WICHITA, KANSAS
DEPARTMENT OF SERVICE
ENGINEERING DIVISION
L.K. WHITE CITY ENGINEER
June 1946 Scale 1"=80'