
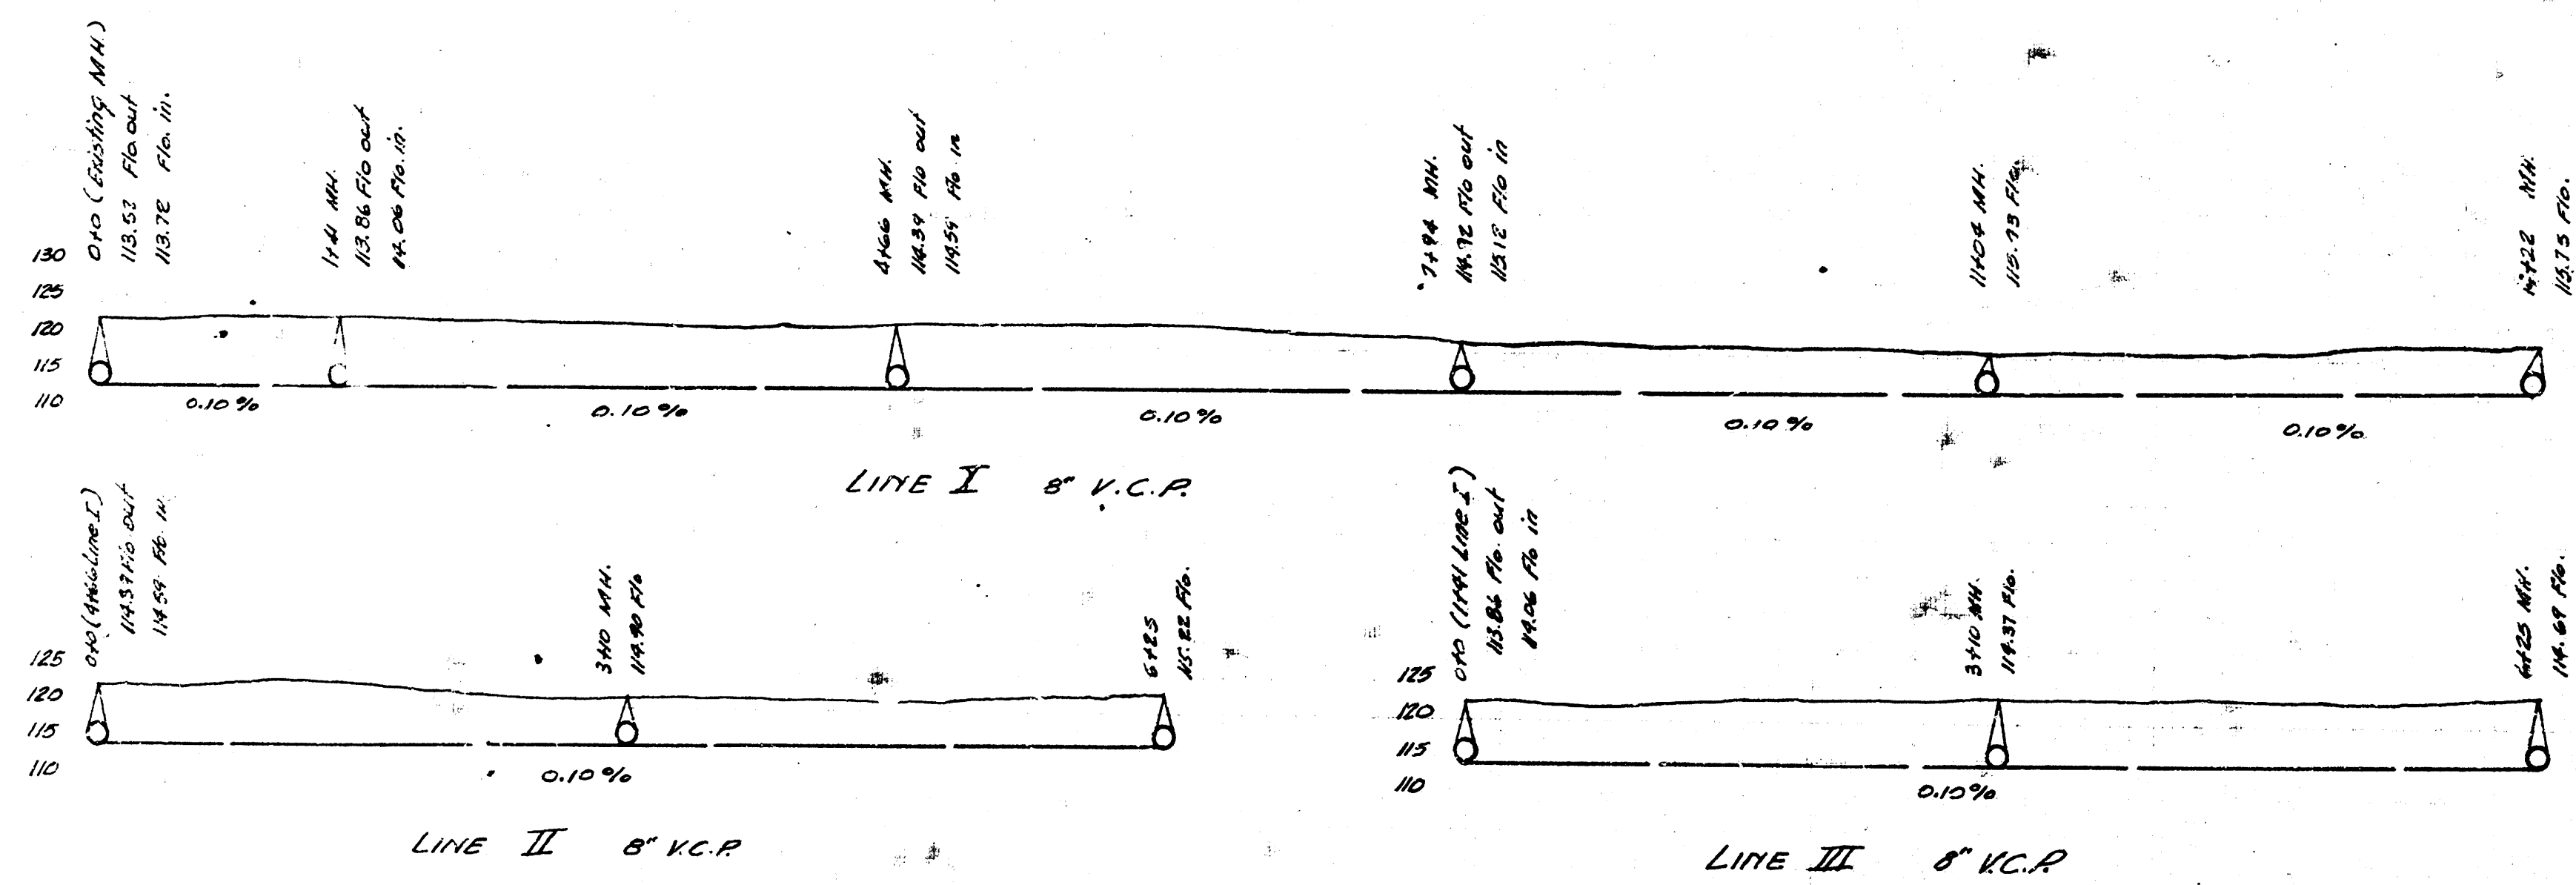


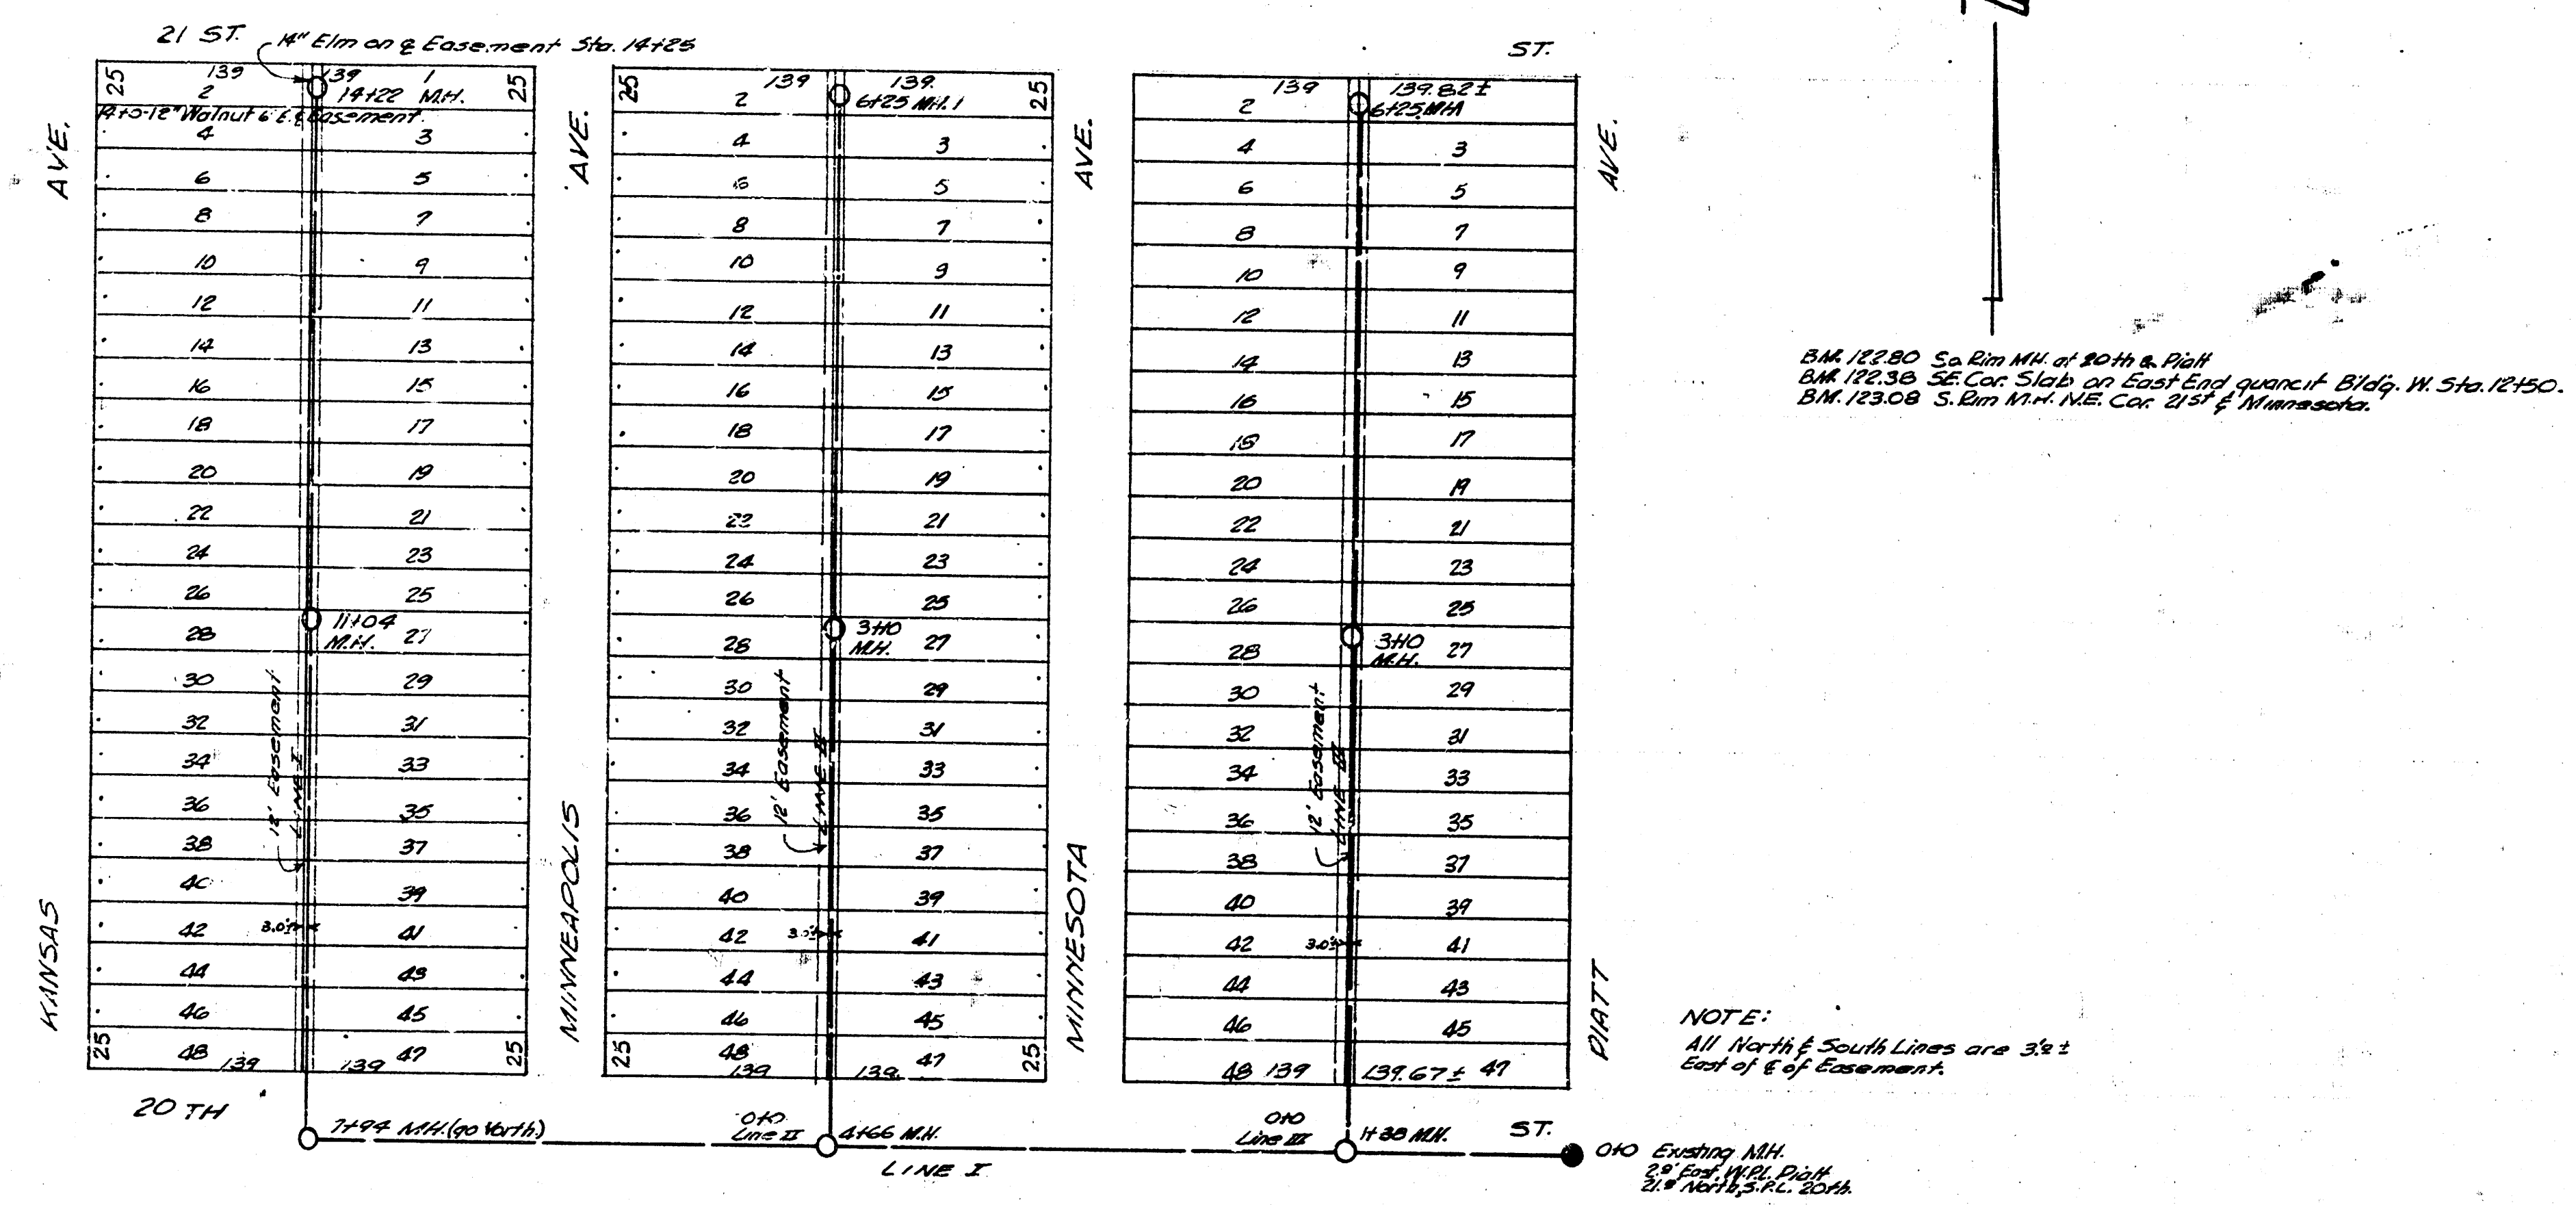

LAT. 9, DIST. T, MAIN 12

CITY OF WICHITA, KANSAS

L.R. White City Engineer

May 1948 Proj. No.