



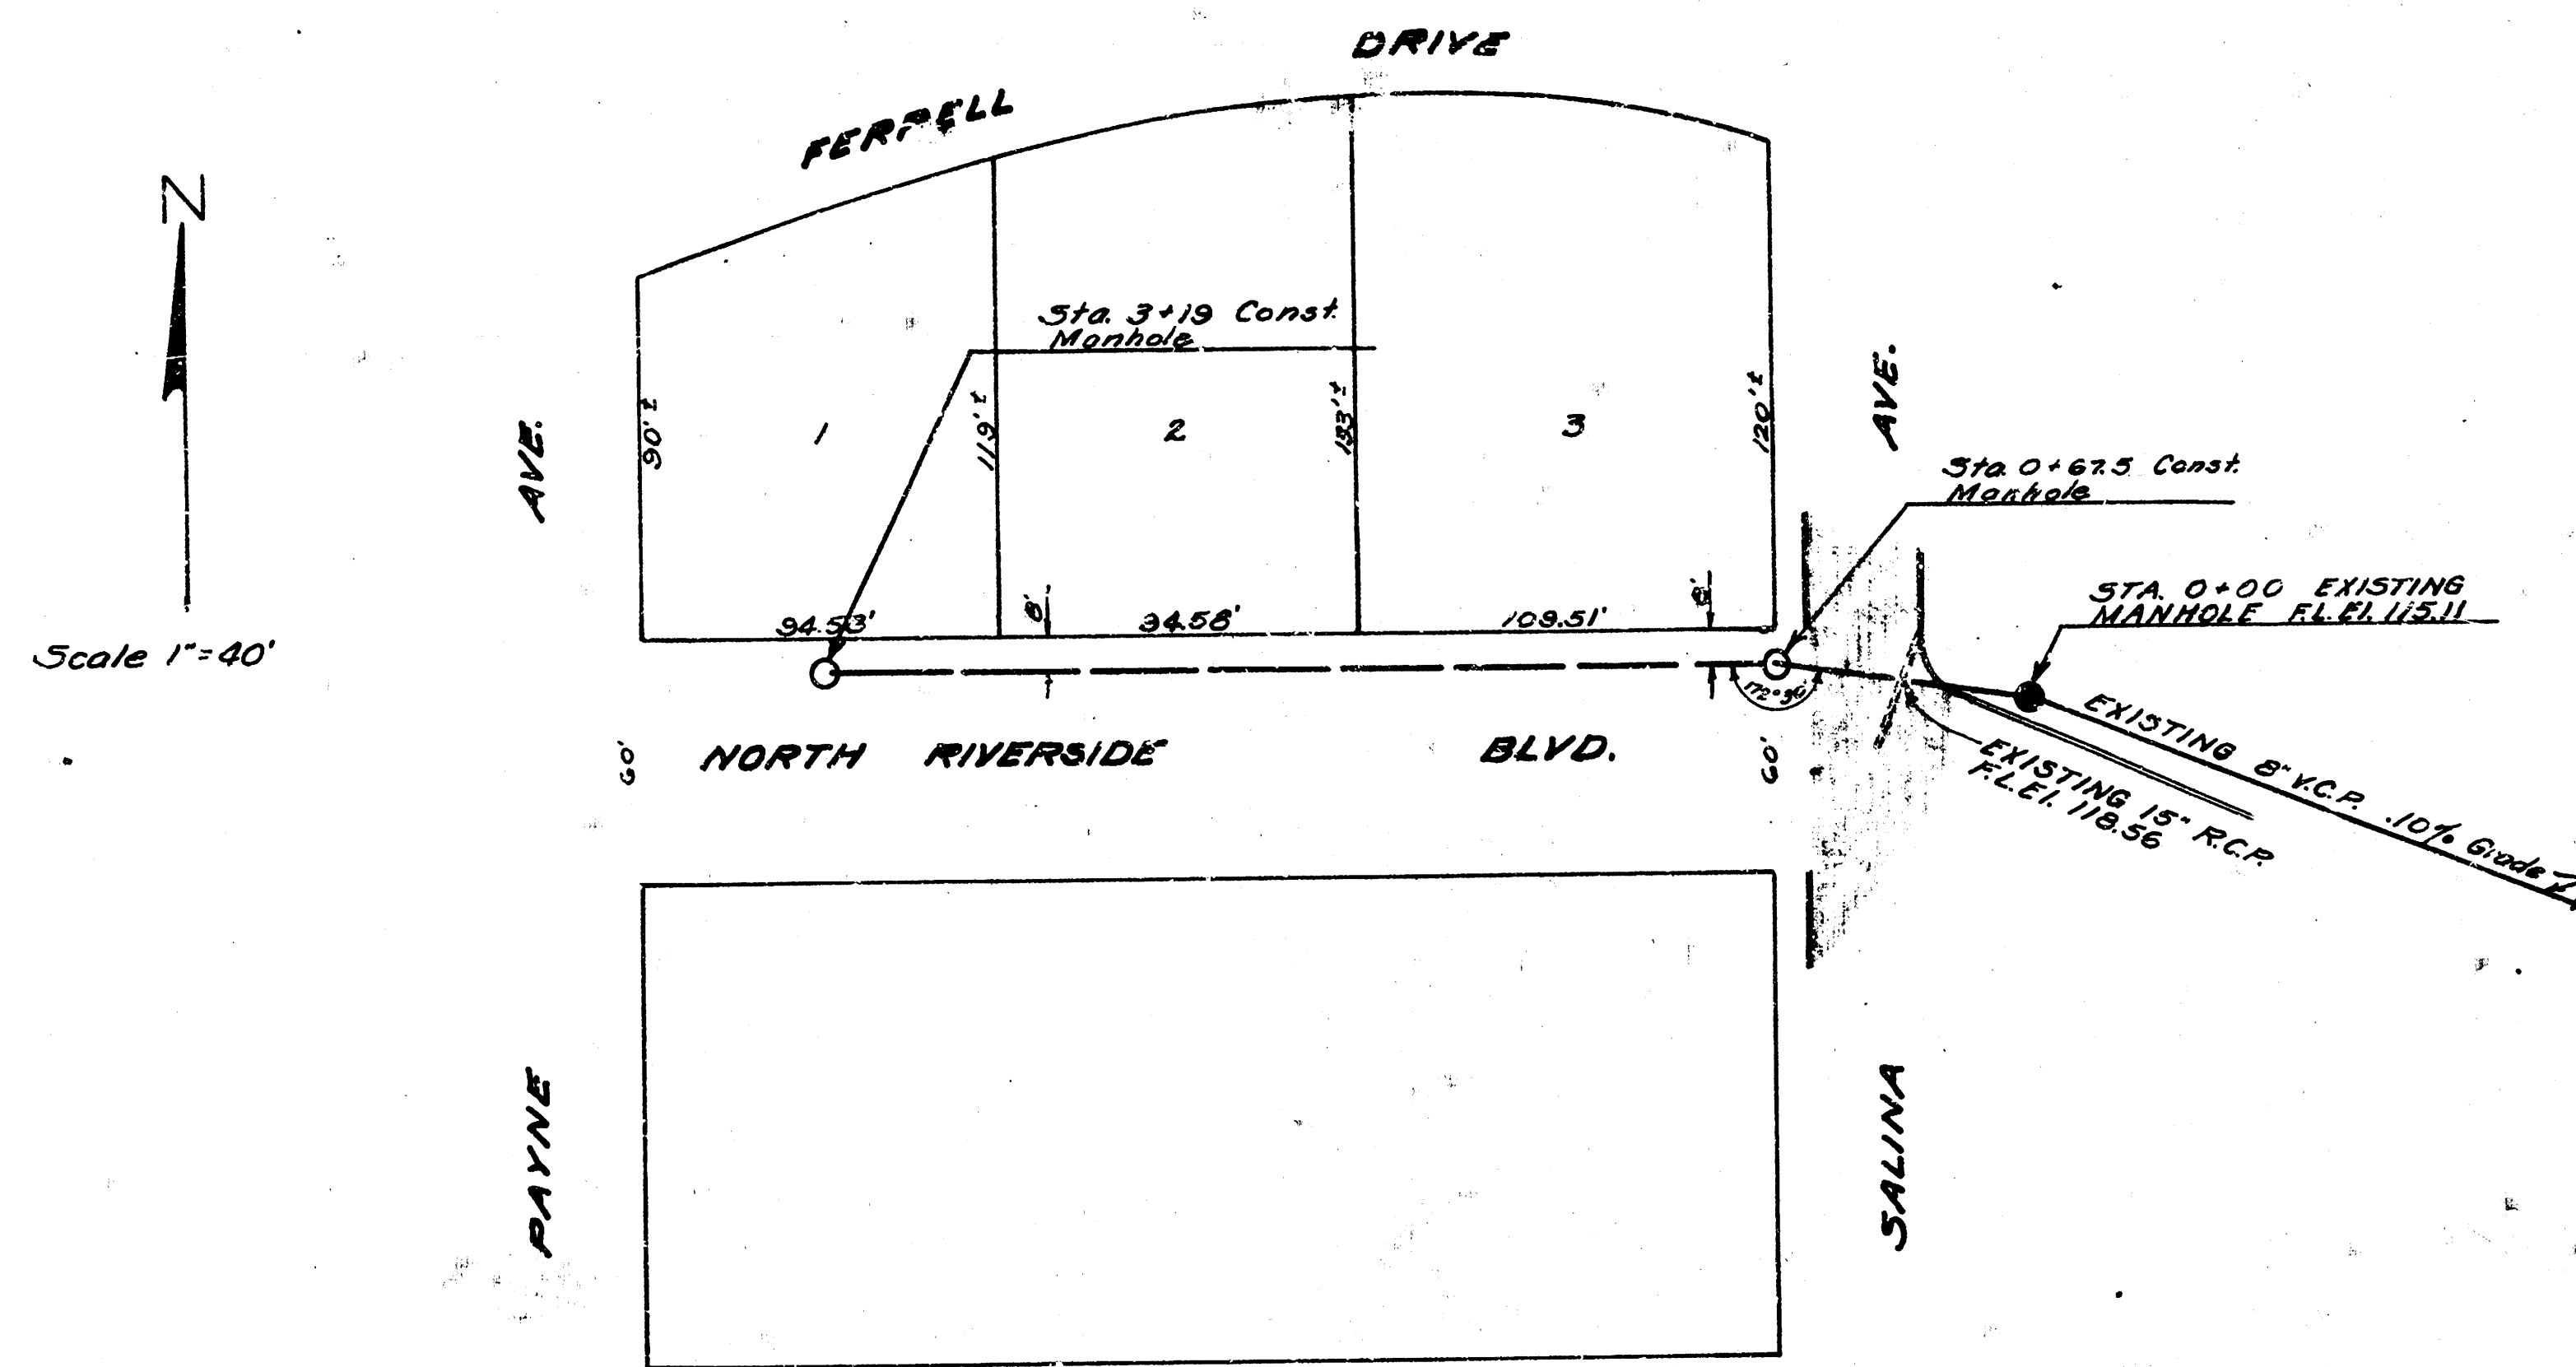



NOTE: Sta. 0+20 to Sta. 0+56
Conc. Pavement Cut, Sand Back-Fill Trench.

B.M. RR Spr. in Elm Tree 75' E.
Salina & N. Riverside El. 124.71

SCALE 1" = 50' Horiz.
1" = 5' Vert.

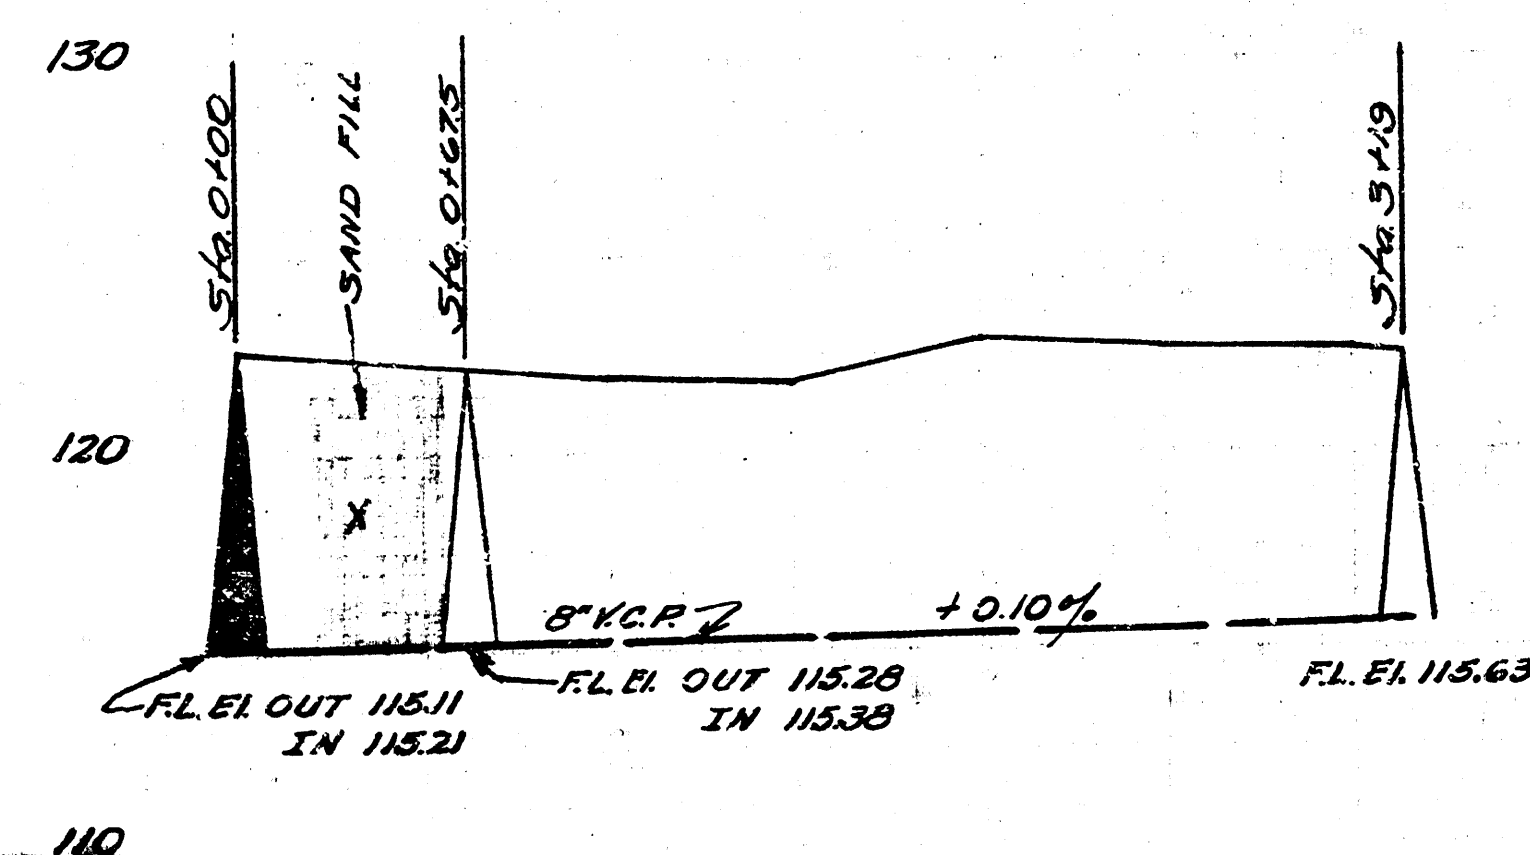


SUB-LAT. T DIST. R MAIN 20
CITY OF WICHITA KANSAS
L.K. WHITE CITY ENGINEER
Proj. No. C21-26

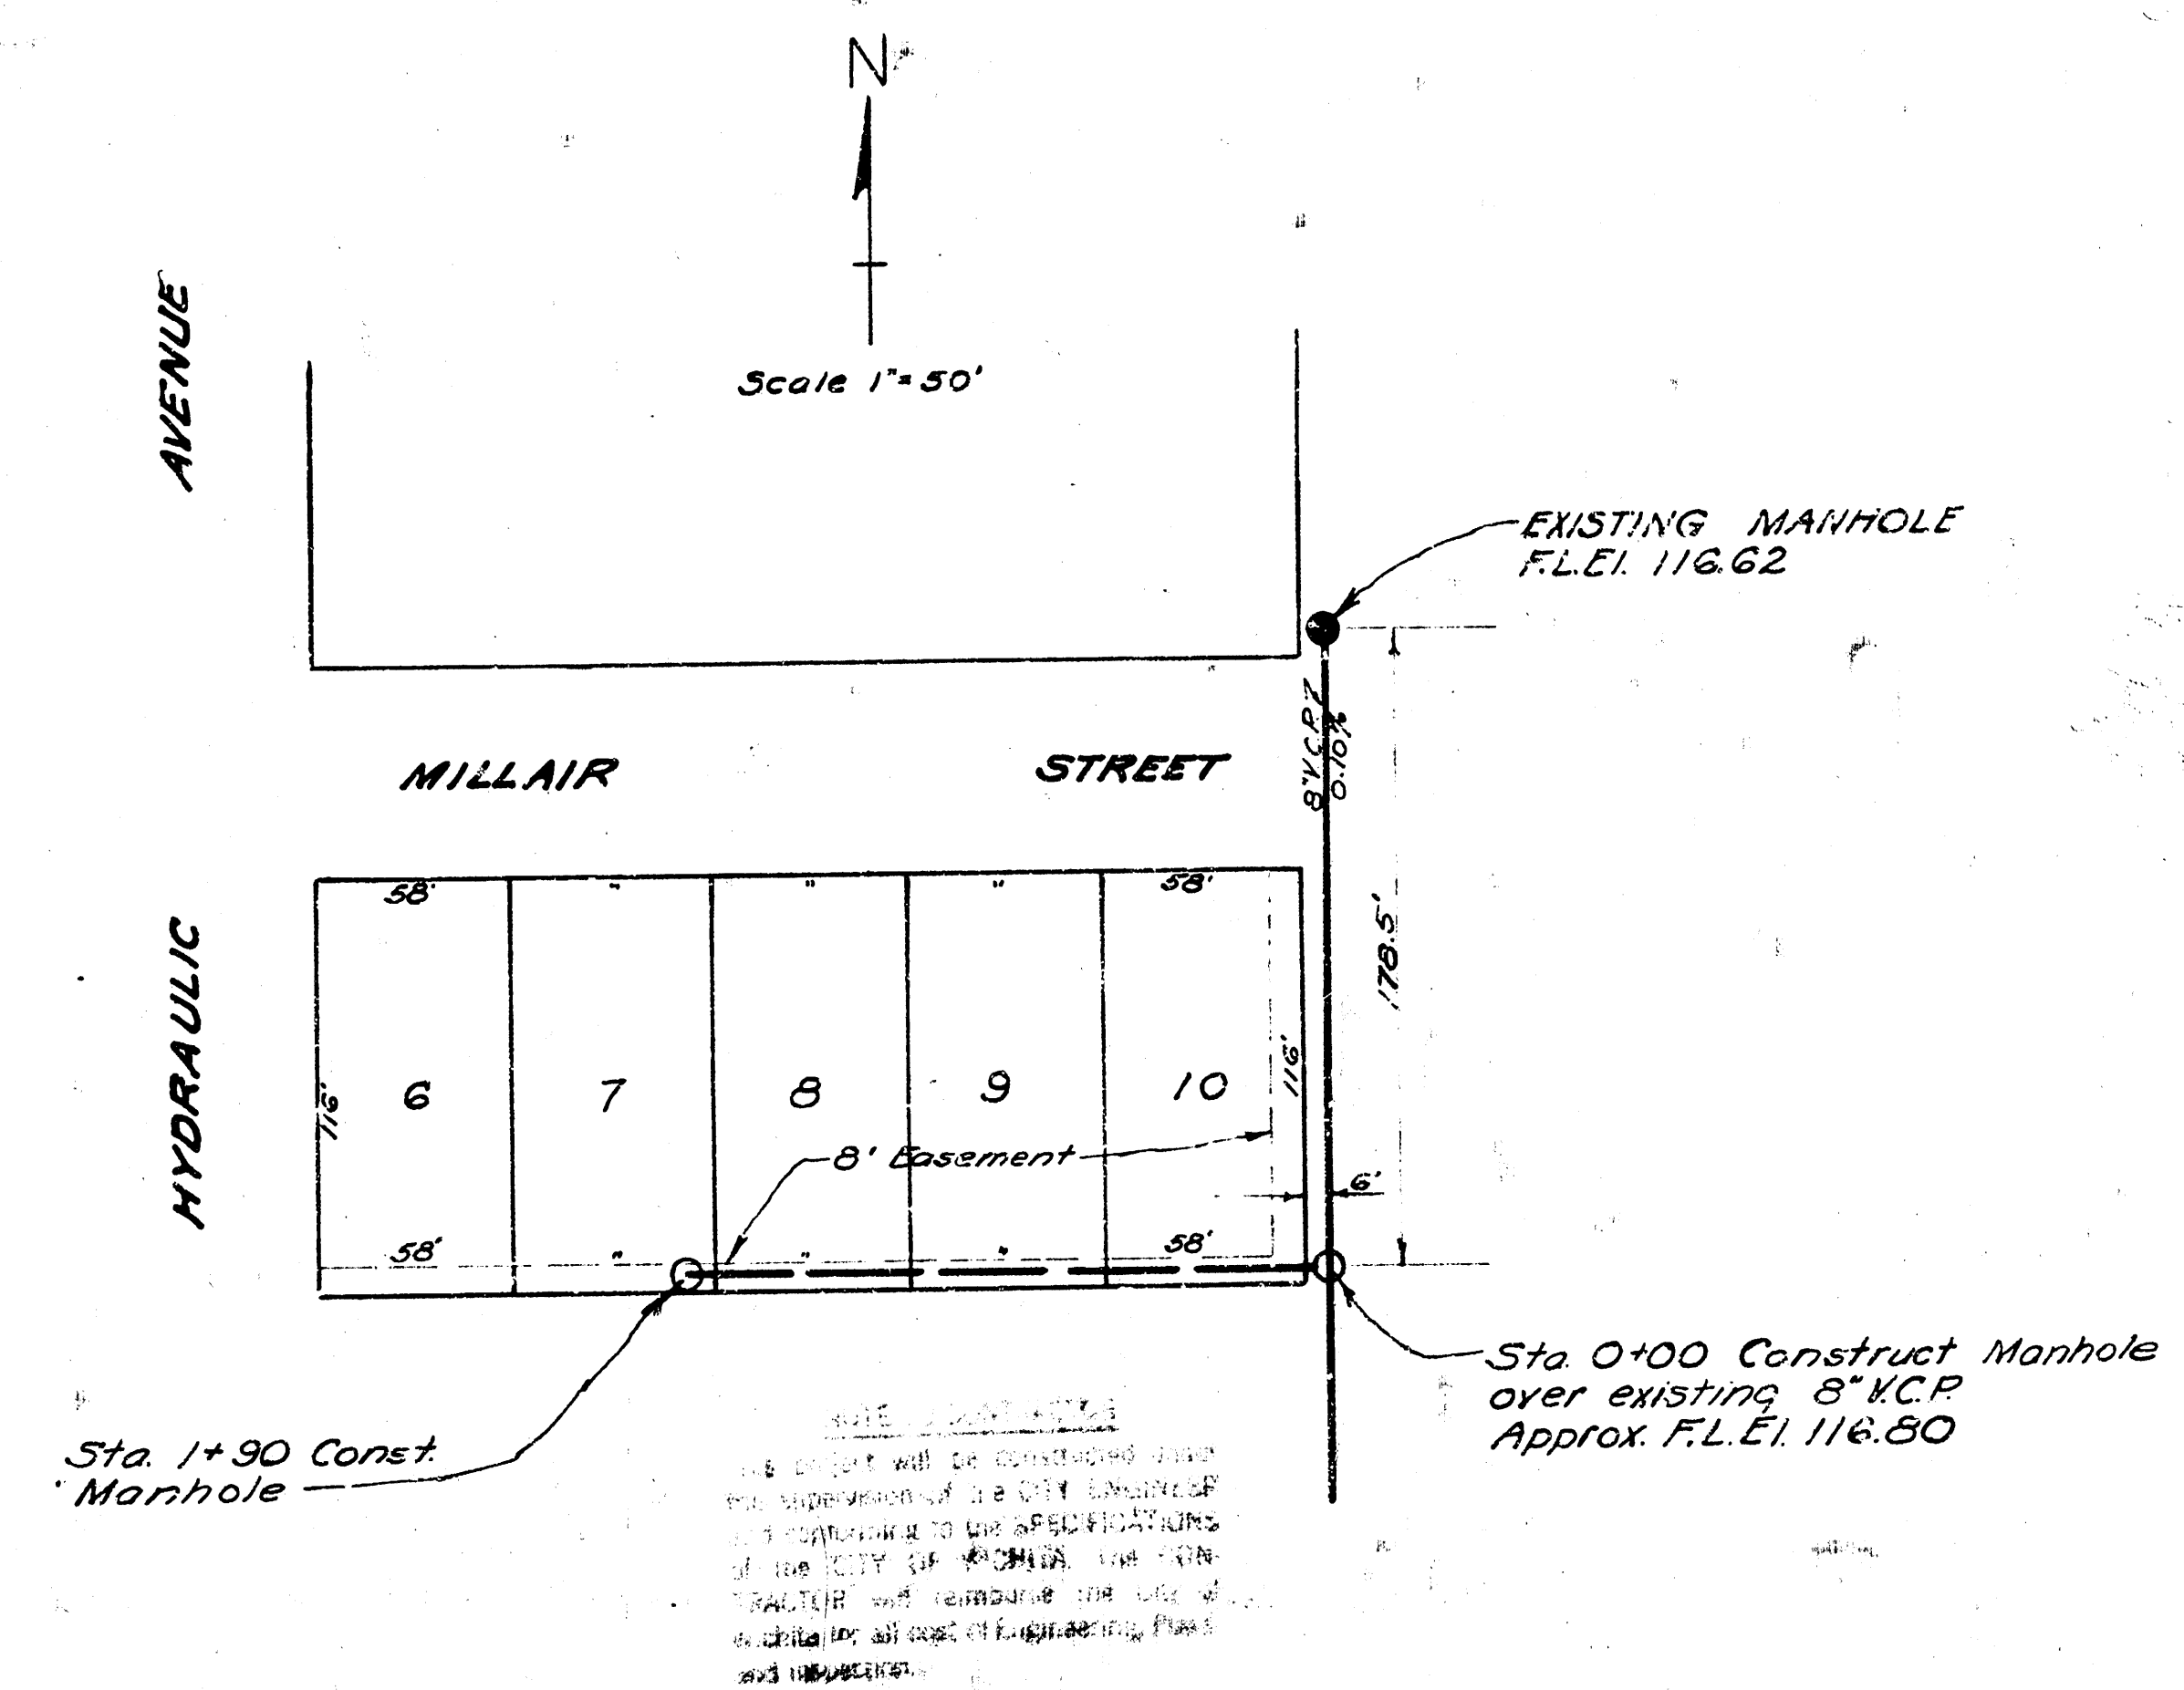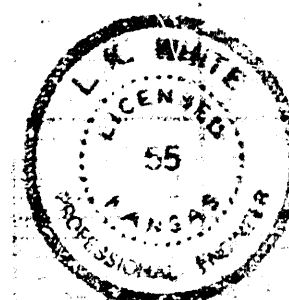

B.M. S. Rim Manhole 178.5
N. Sta. 0+00 El. 123.03

B.M. 8' in Globe S. Curb Millair
W.L. of Kansas El. 123.03

SCALE 1" = 50' Horiz.
1" = 5' Vert.
NOTE BOOK NO. J 45

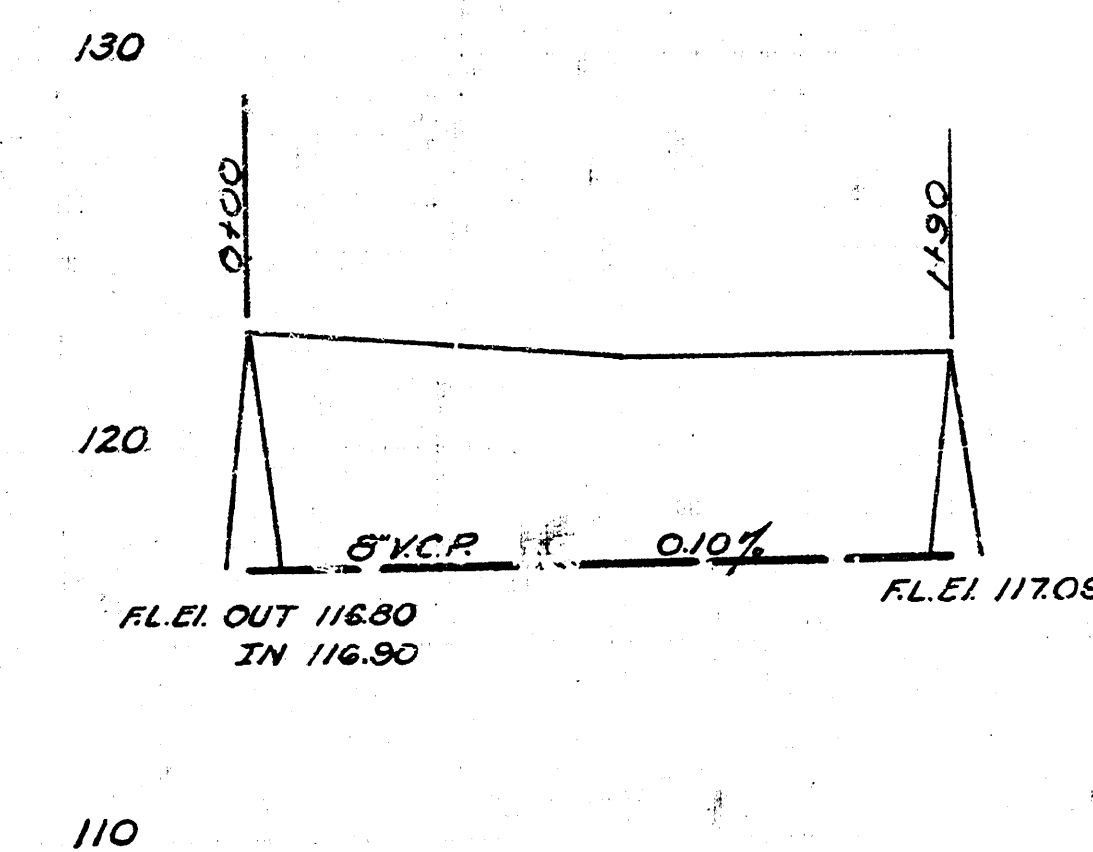

LAT. 28 DIST. T MAIN 12
CITY OF WICHITA KANSAS
L.K. WHITE CITY ENGINEER
Proj. No. (Private Job)

10/8/51