



Date 2-4-52
 Drawn by L. McI.
 Checked by G-2
 Book No.

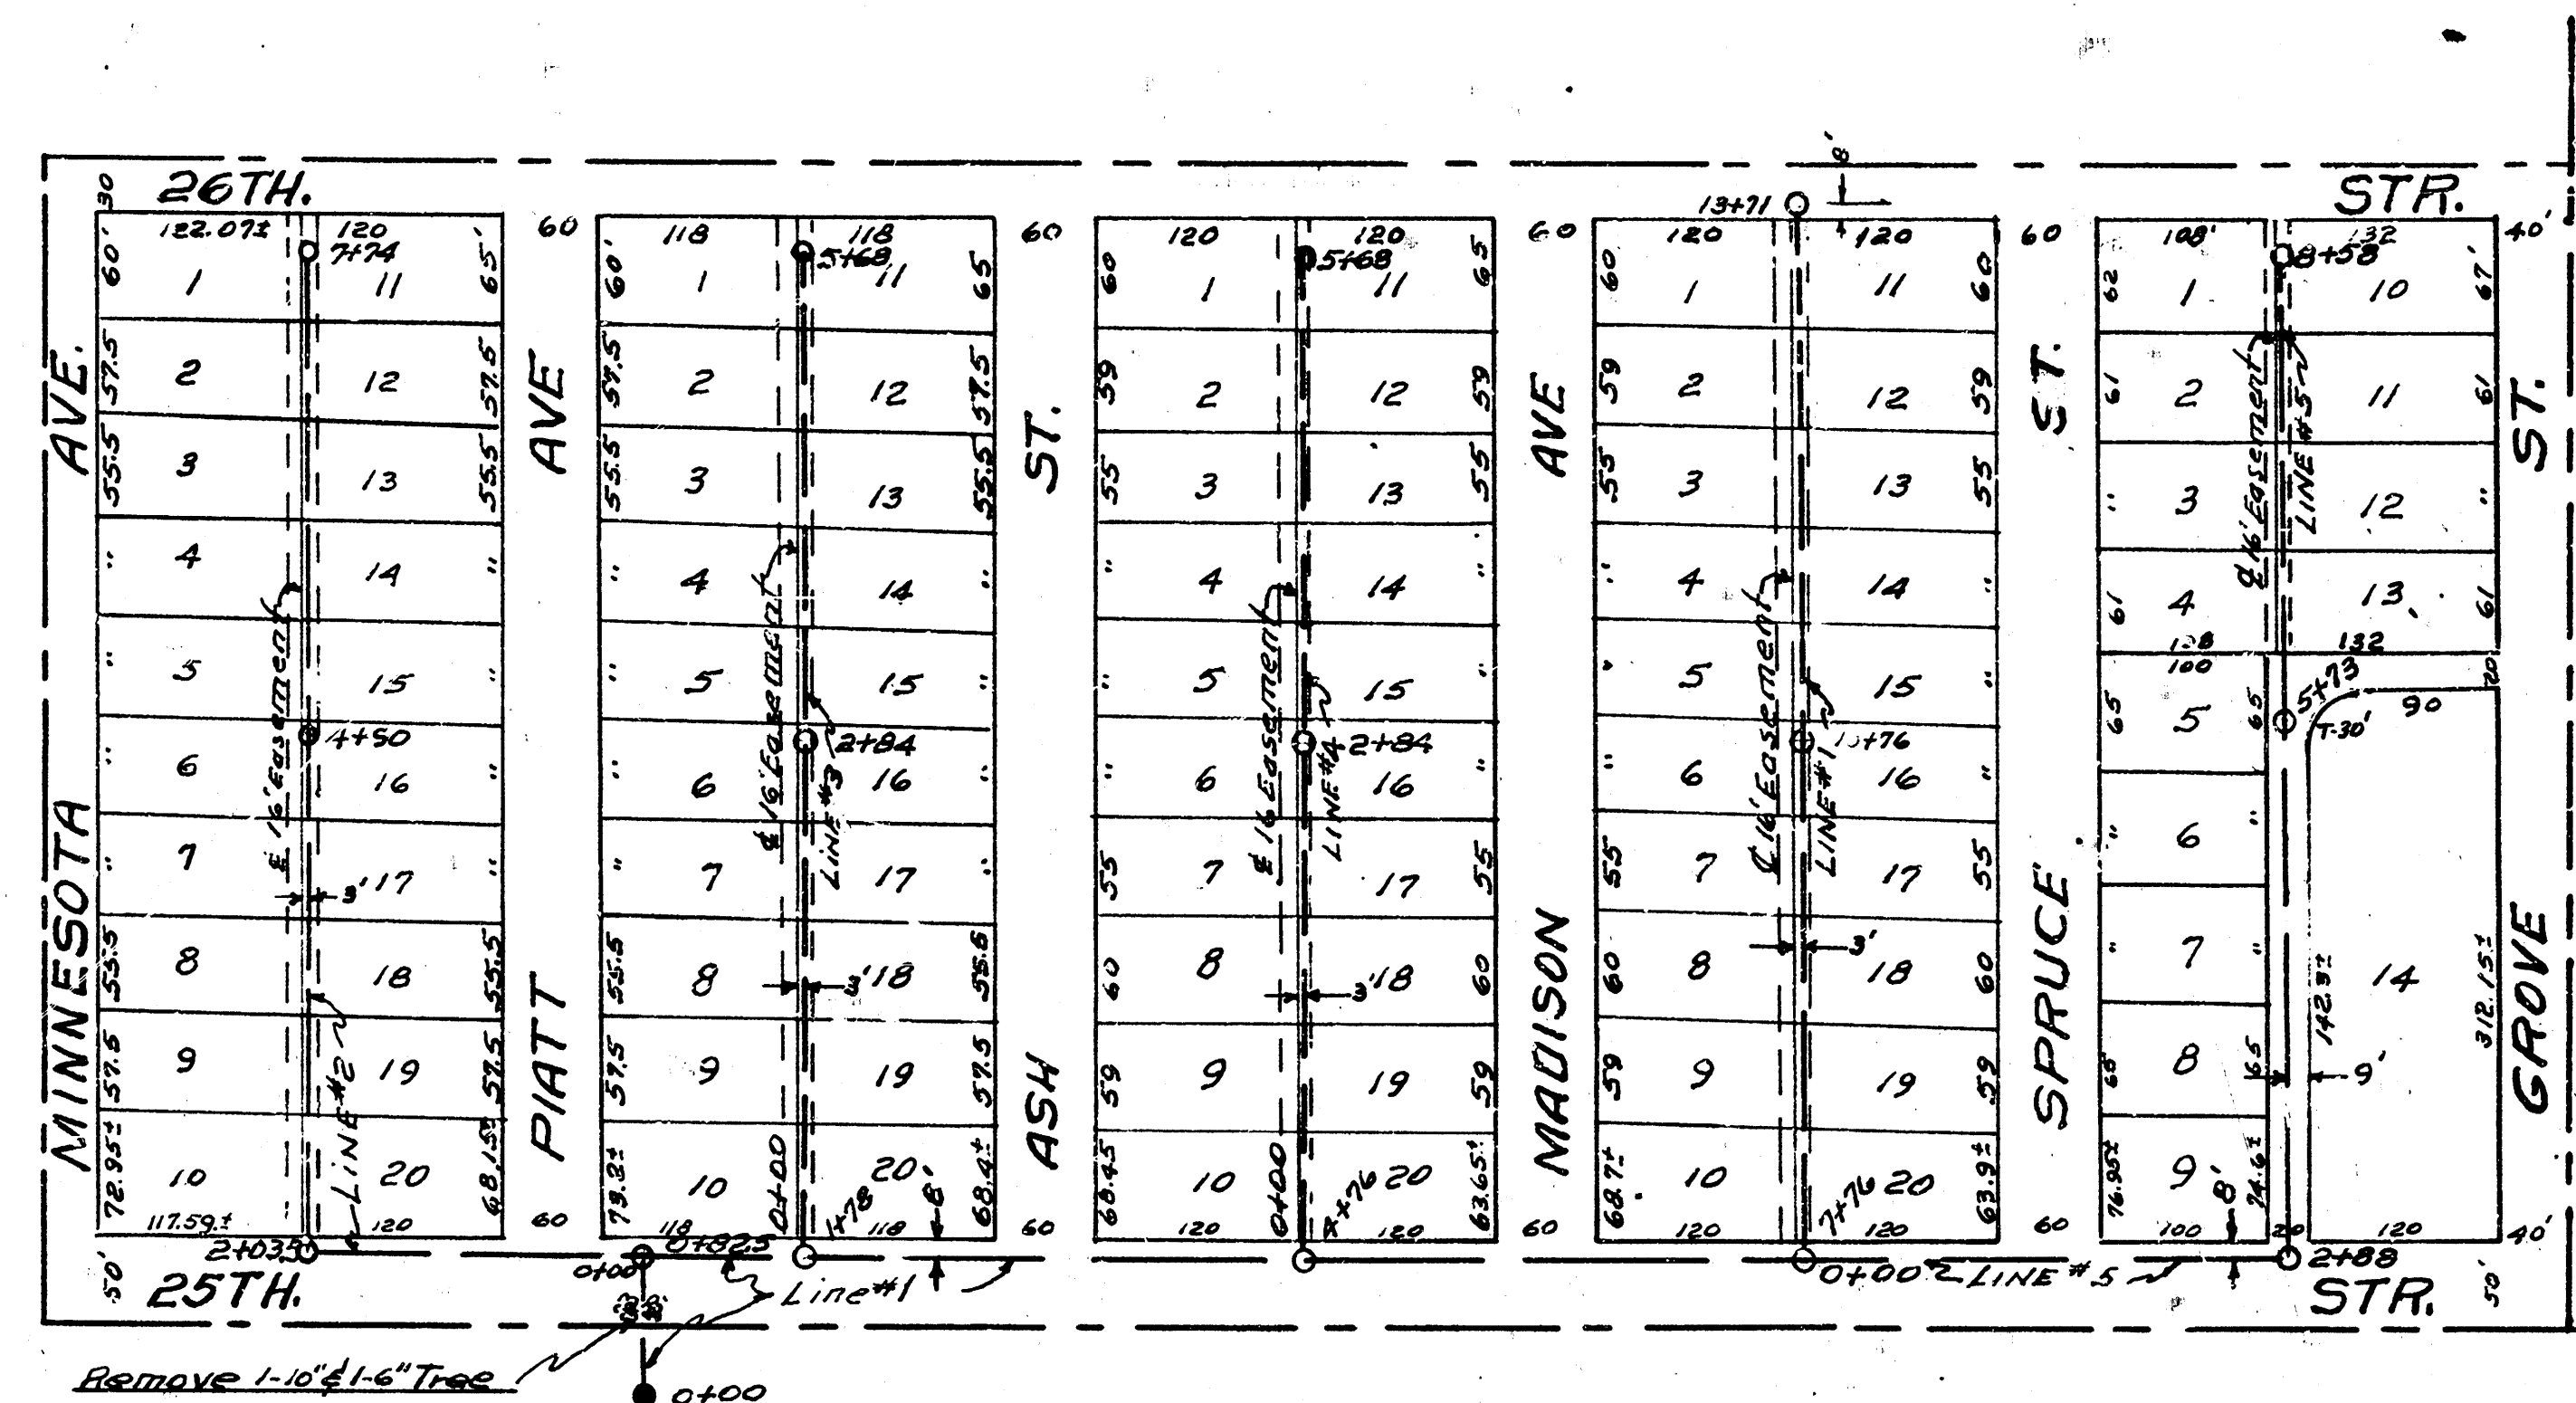


RIDGECREST ADDITION
SANITARY SEWER
BLOCKS 1, 2, 3, 4 & 5

NOTE: Pipe shall be cradled under all backfill exceeding 12'

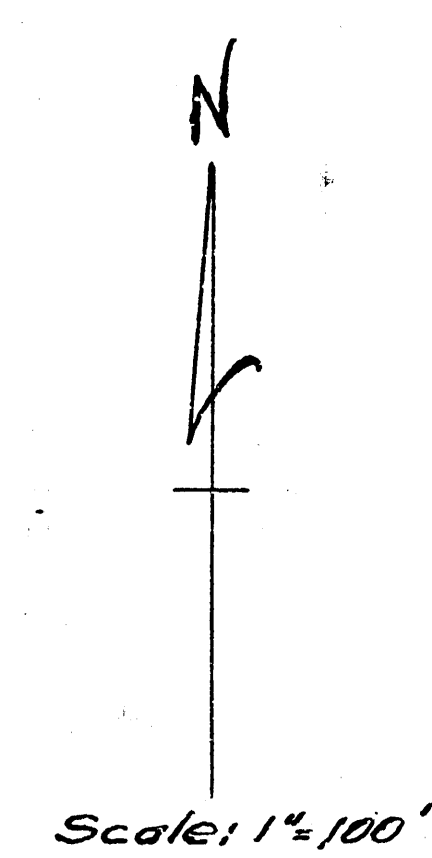


BM. 131.64 So. Rim
 M.H. W.S. First S.E. 25th





BM. 144.59 Std.
 25th & Grove S.E. Cor.

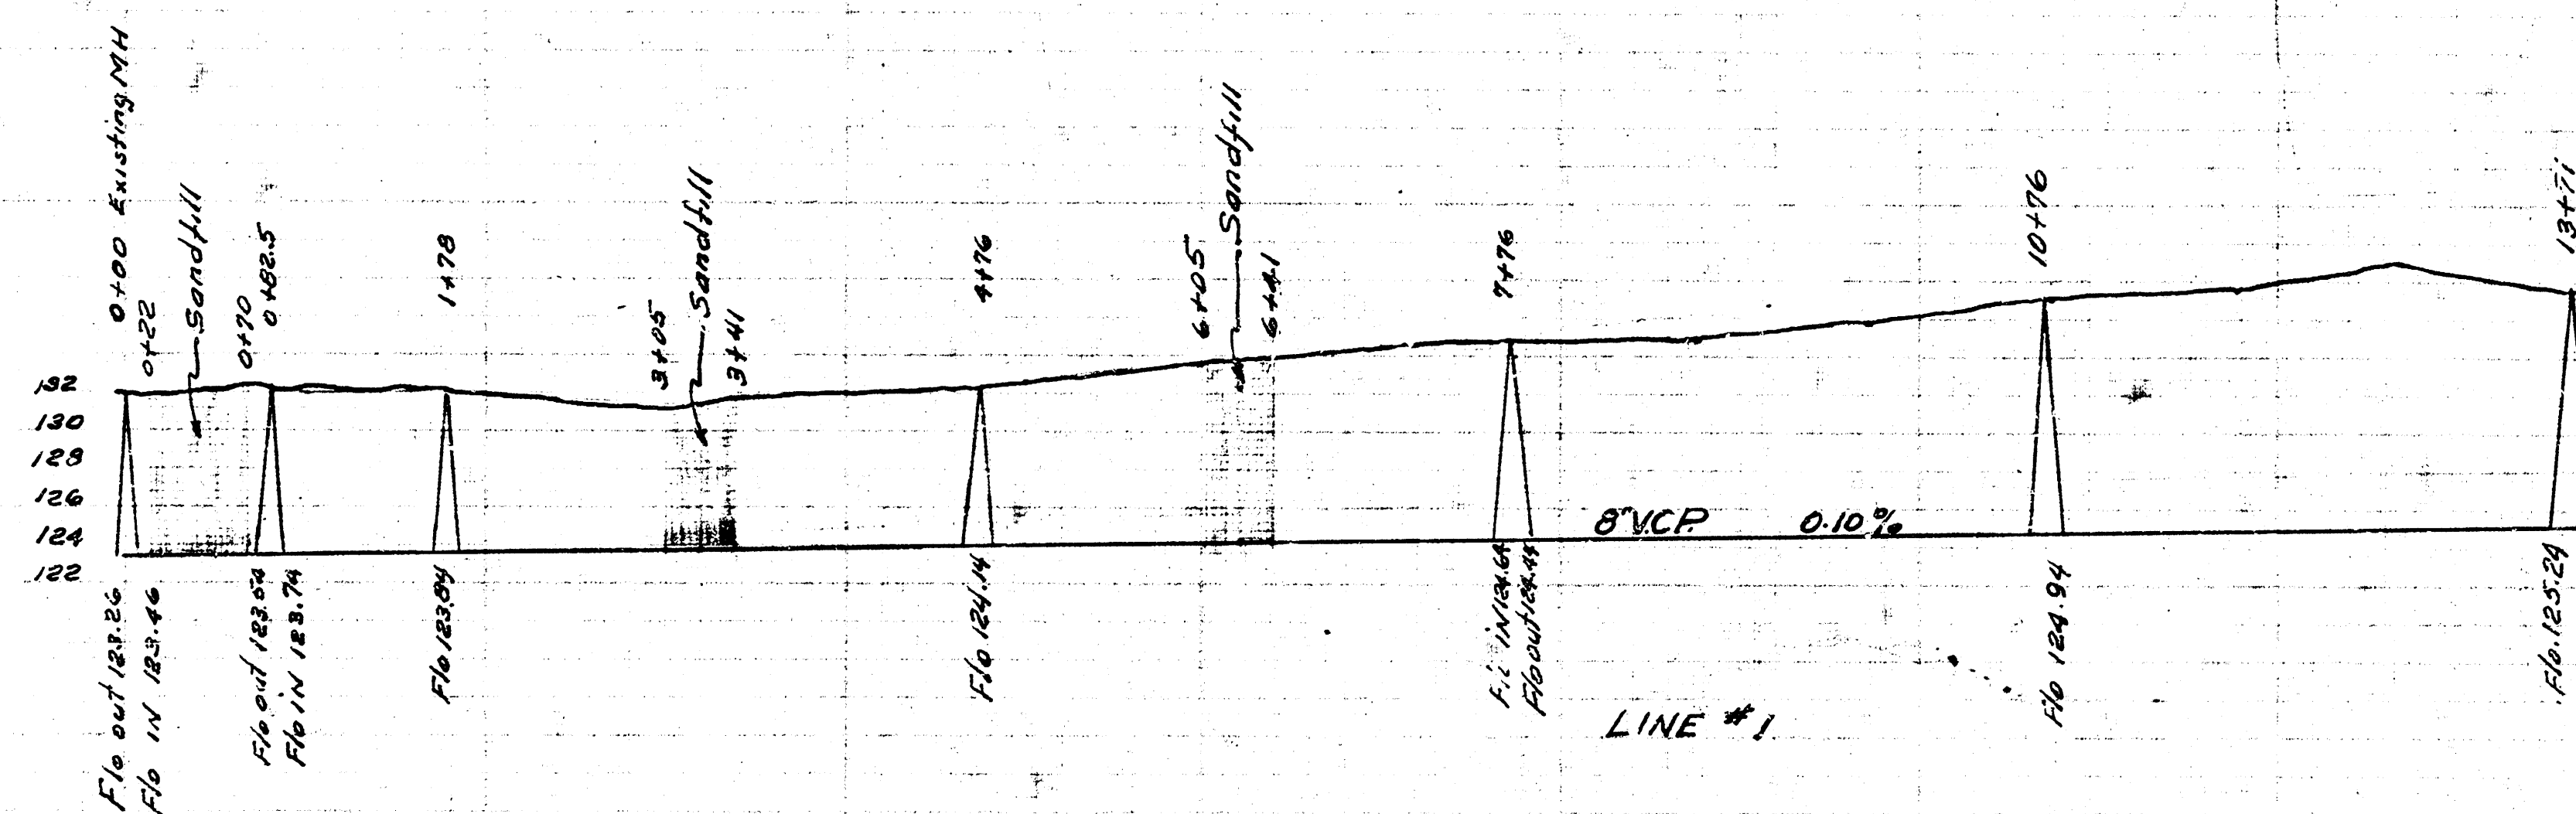

Scale: 1" = 8' Vert.
 1" = 80' Horiz.

LAT. 30 DIST. T. MAIN-12
CITY OF WICHITA KANSAS
 LK WHITE CITY ENGINEER.
 Proj. No. C-22-4

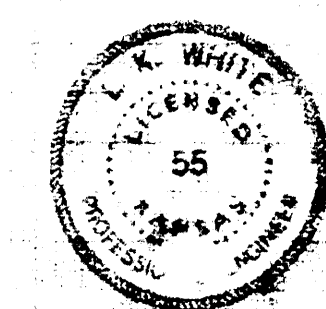

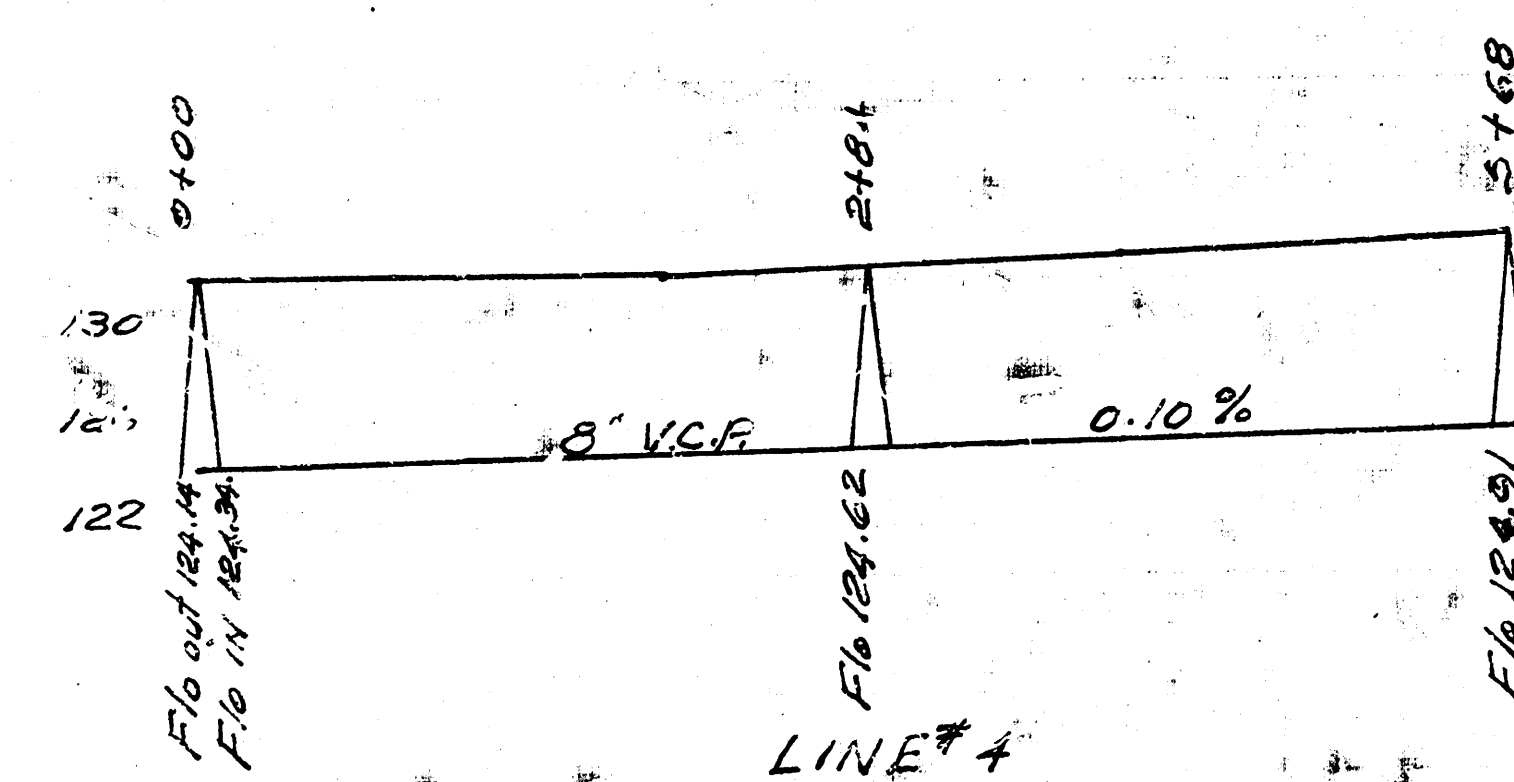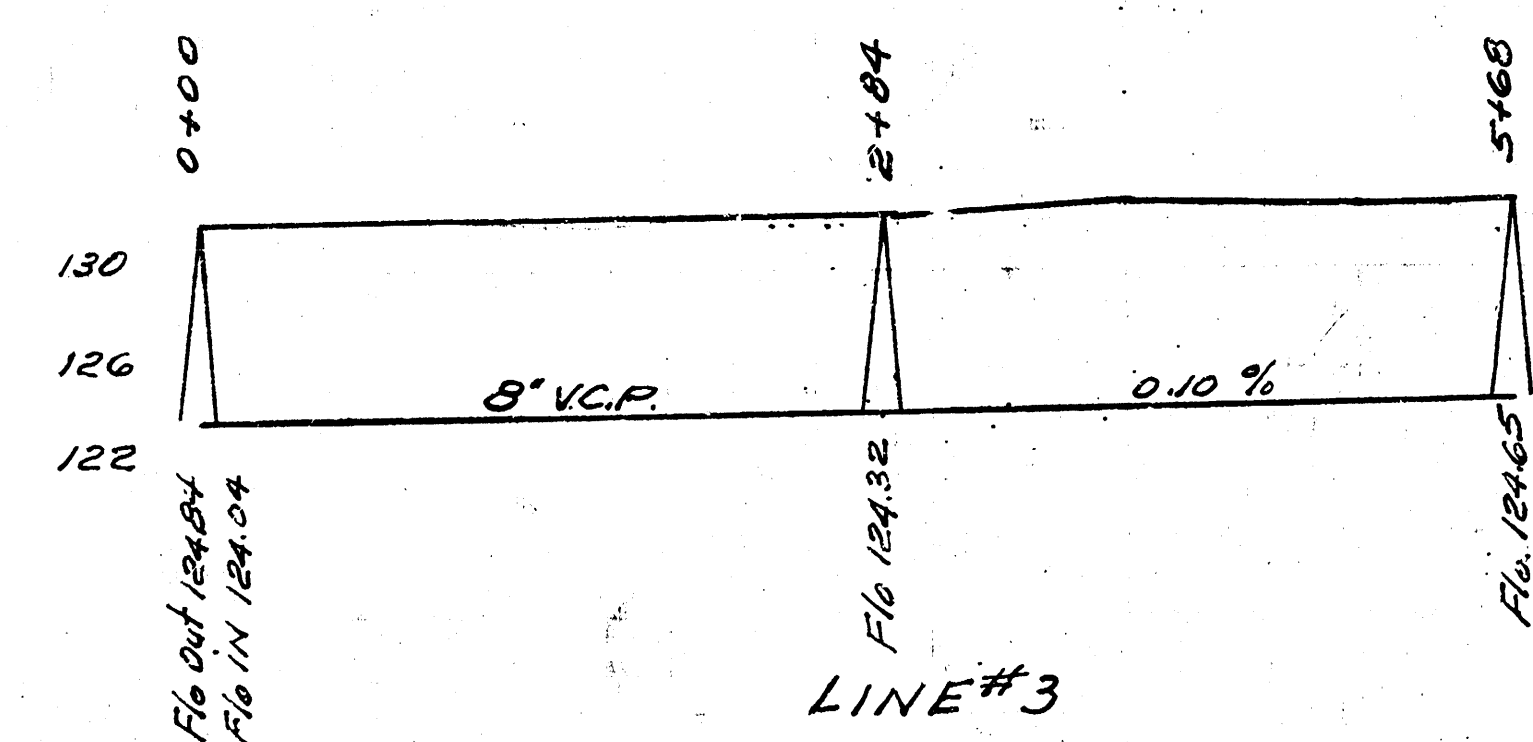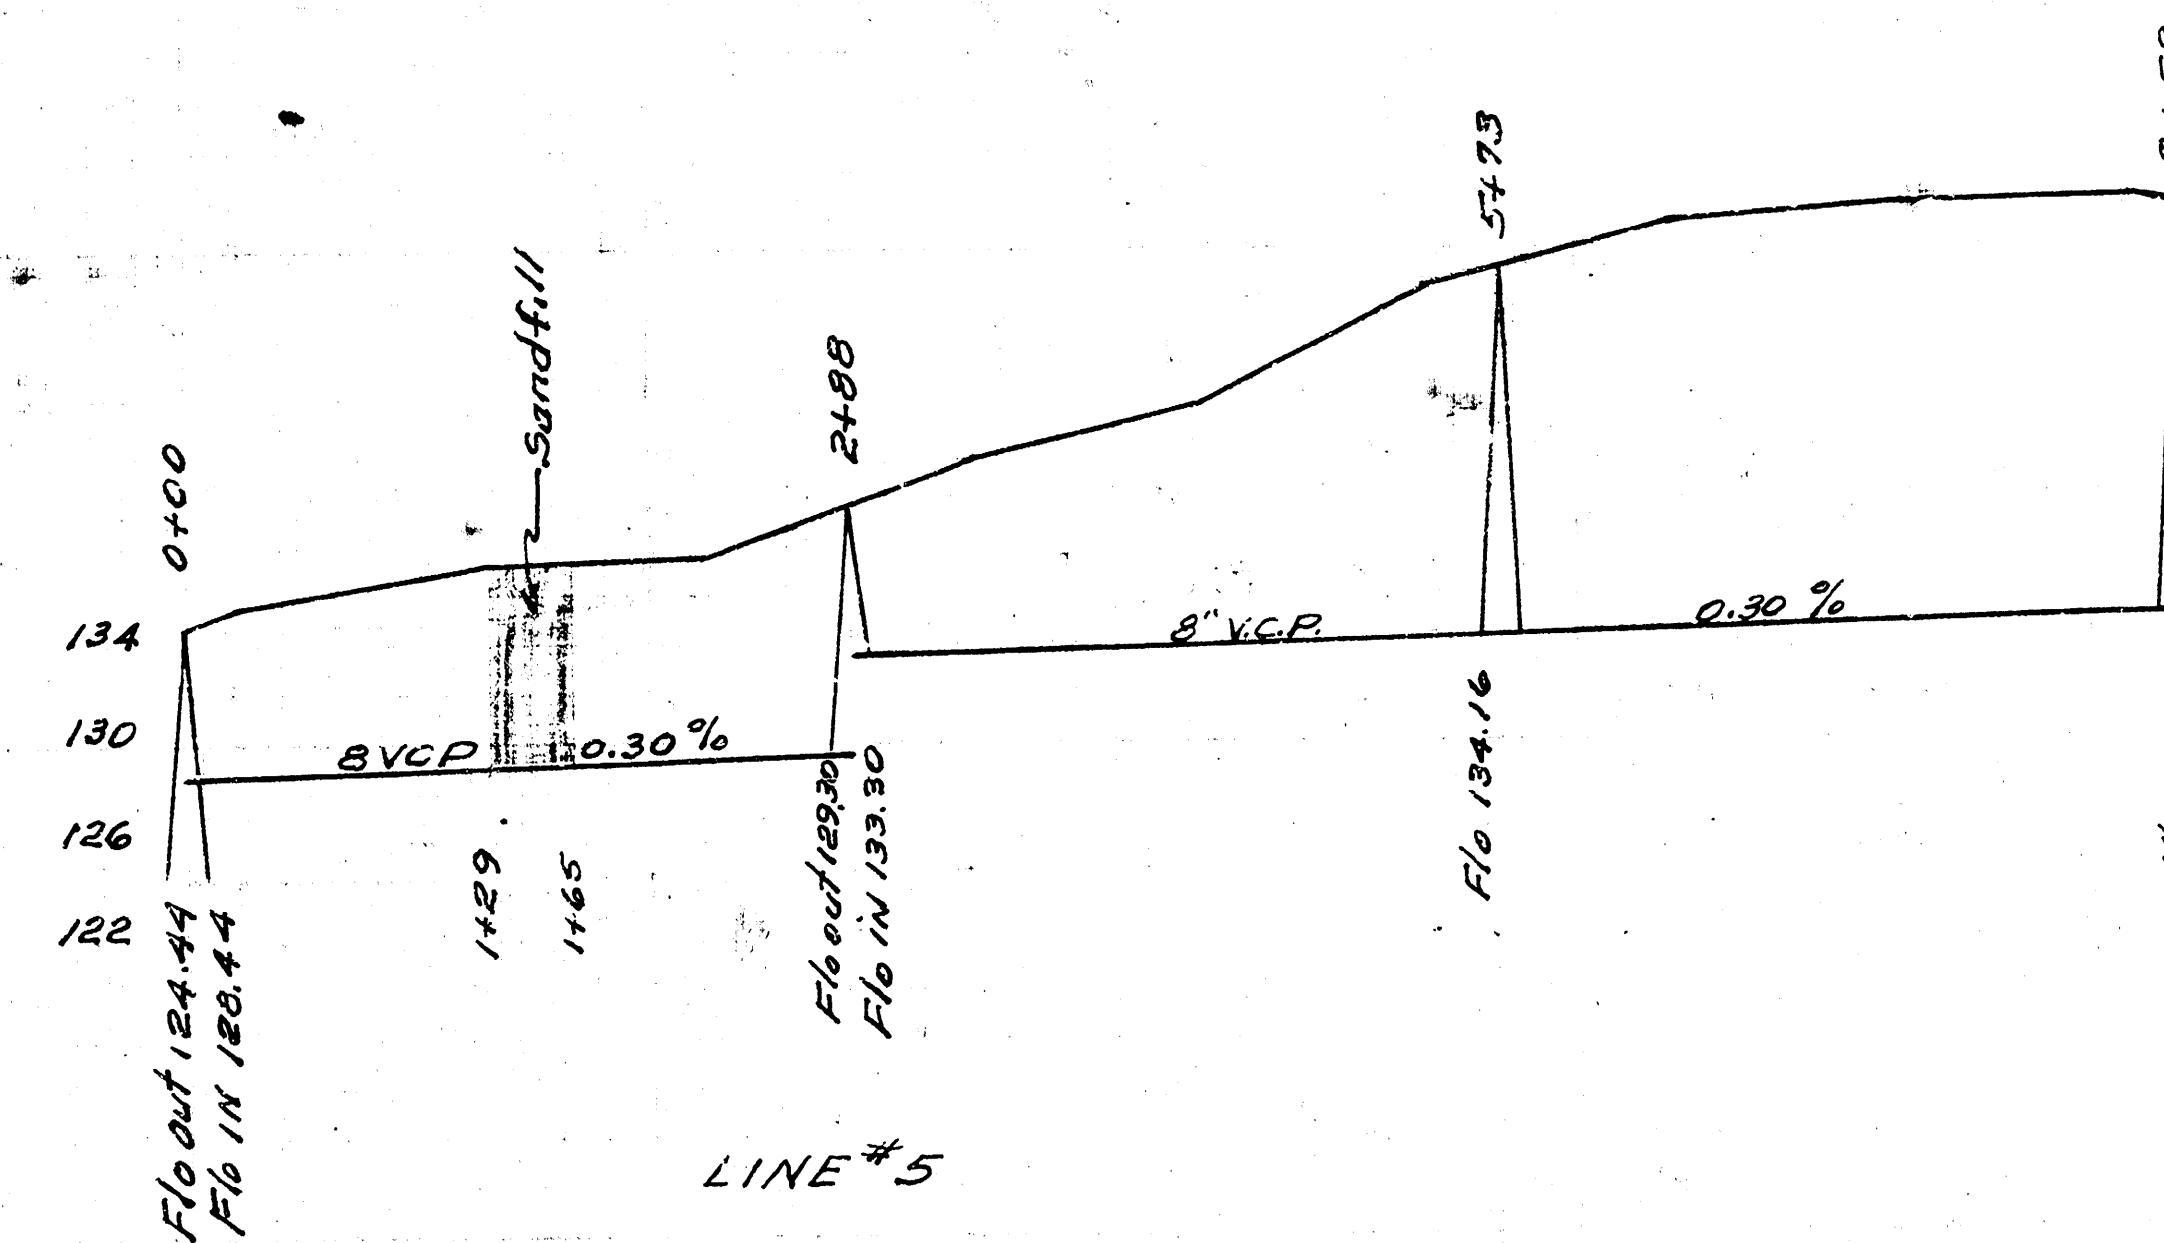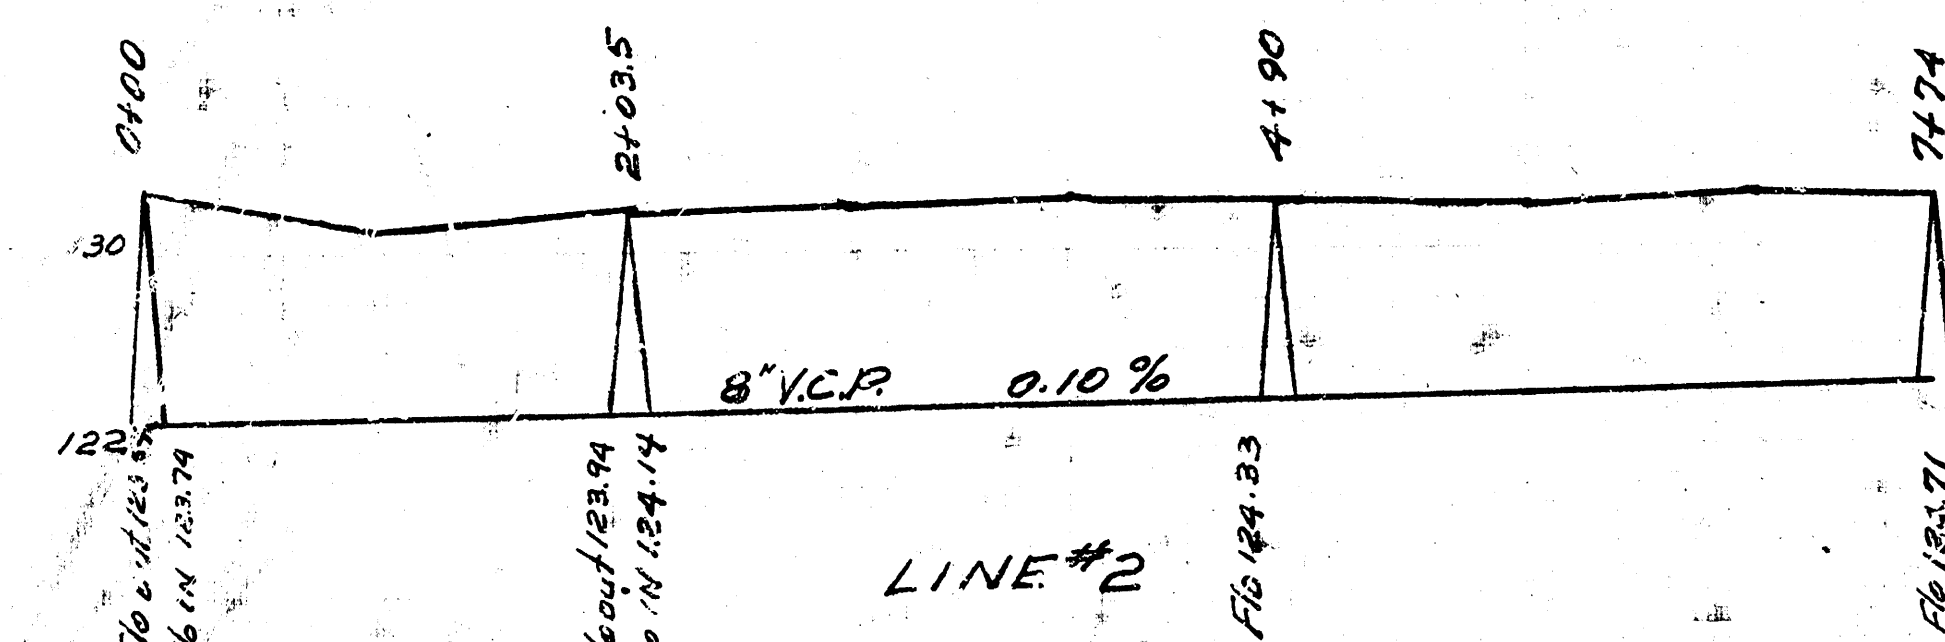

LAT 30 DIST-T MAIN 12
CITY OF WICHITA KANSAS
LKNWHITE CITY ENGINEER
Proj No C-22-4