

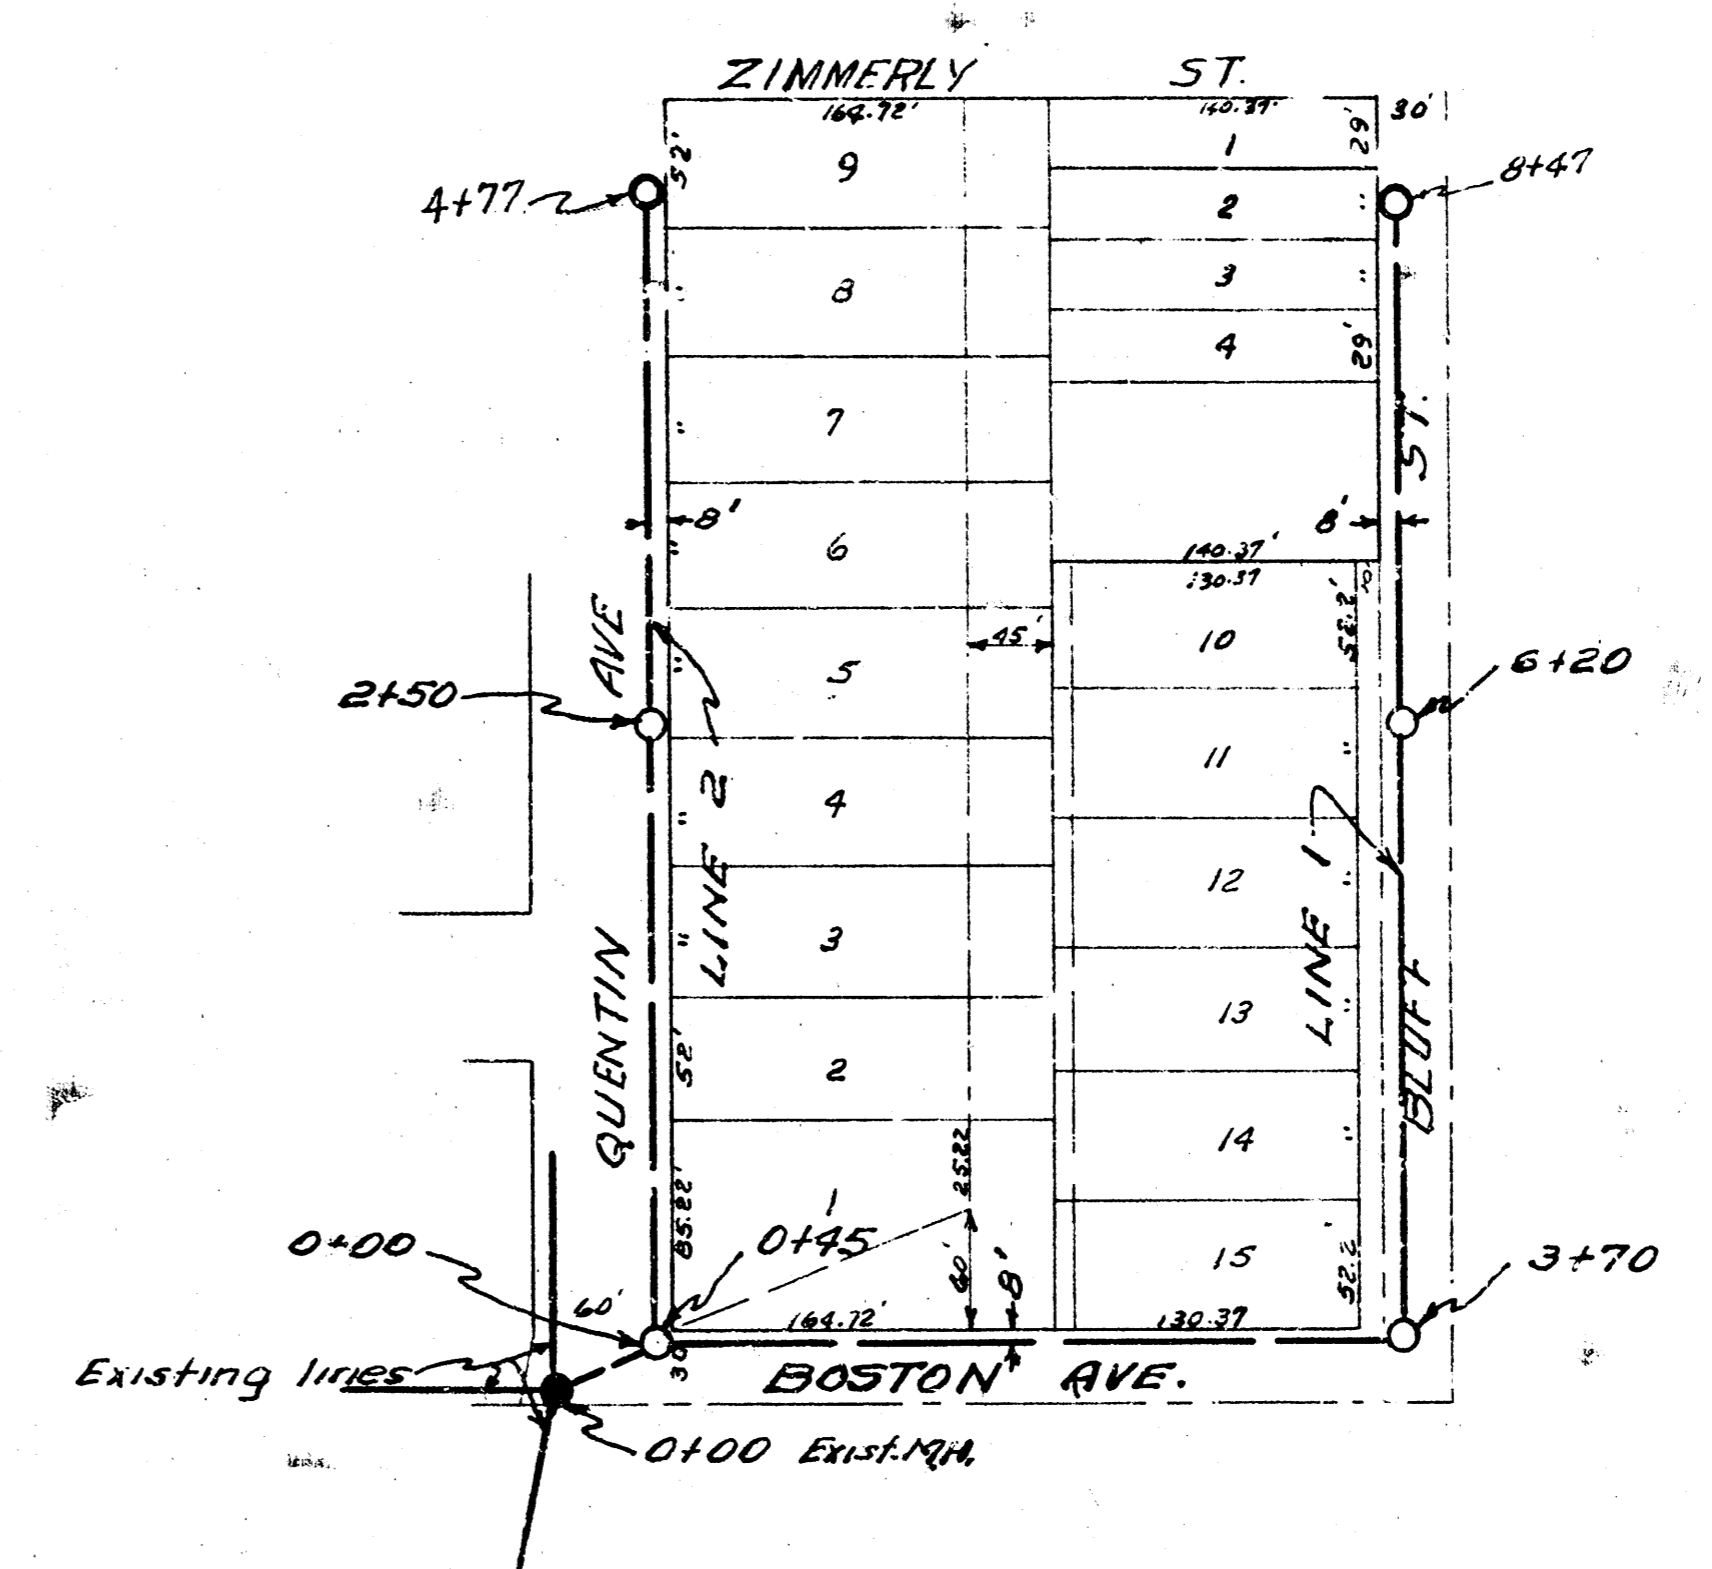


B.M. 157.84 M in Mueller Fireplug
SE corner 26th & Grove

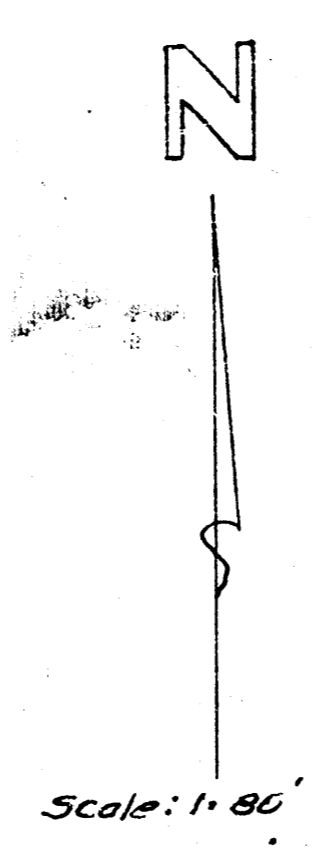


B.M. 139.65 So. from M.H. 0100 LINE 1
154.33 SE. cor. conc. porch 1149.54' x 44'

Date 3-11-53
Drawn by L. McClain
Checked by B. B. B.

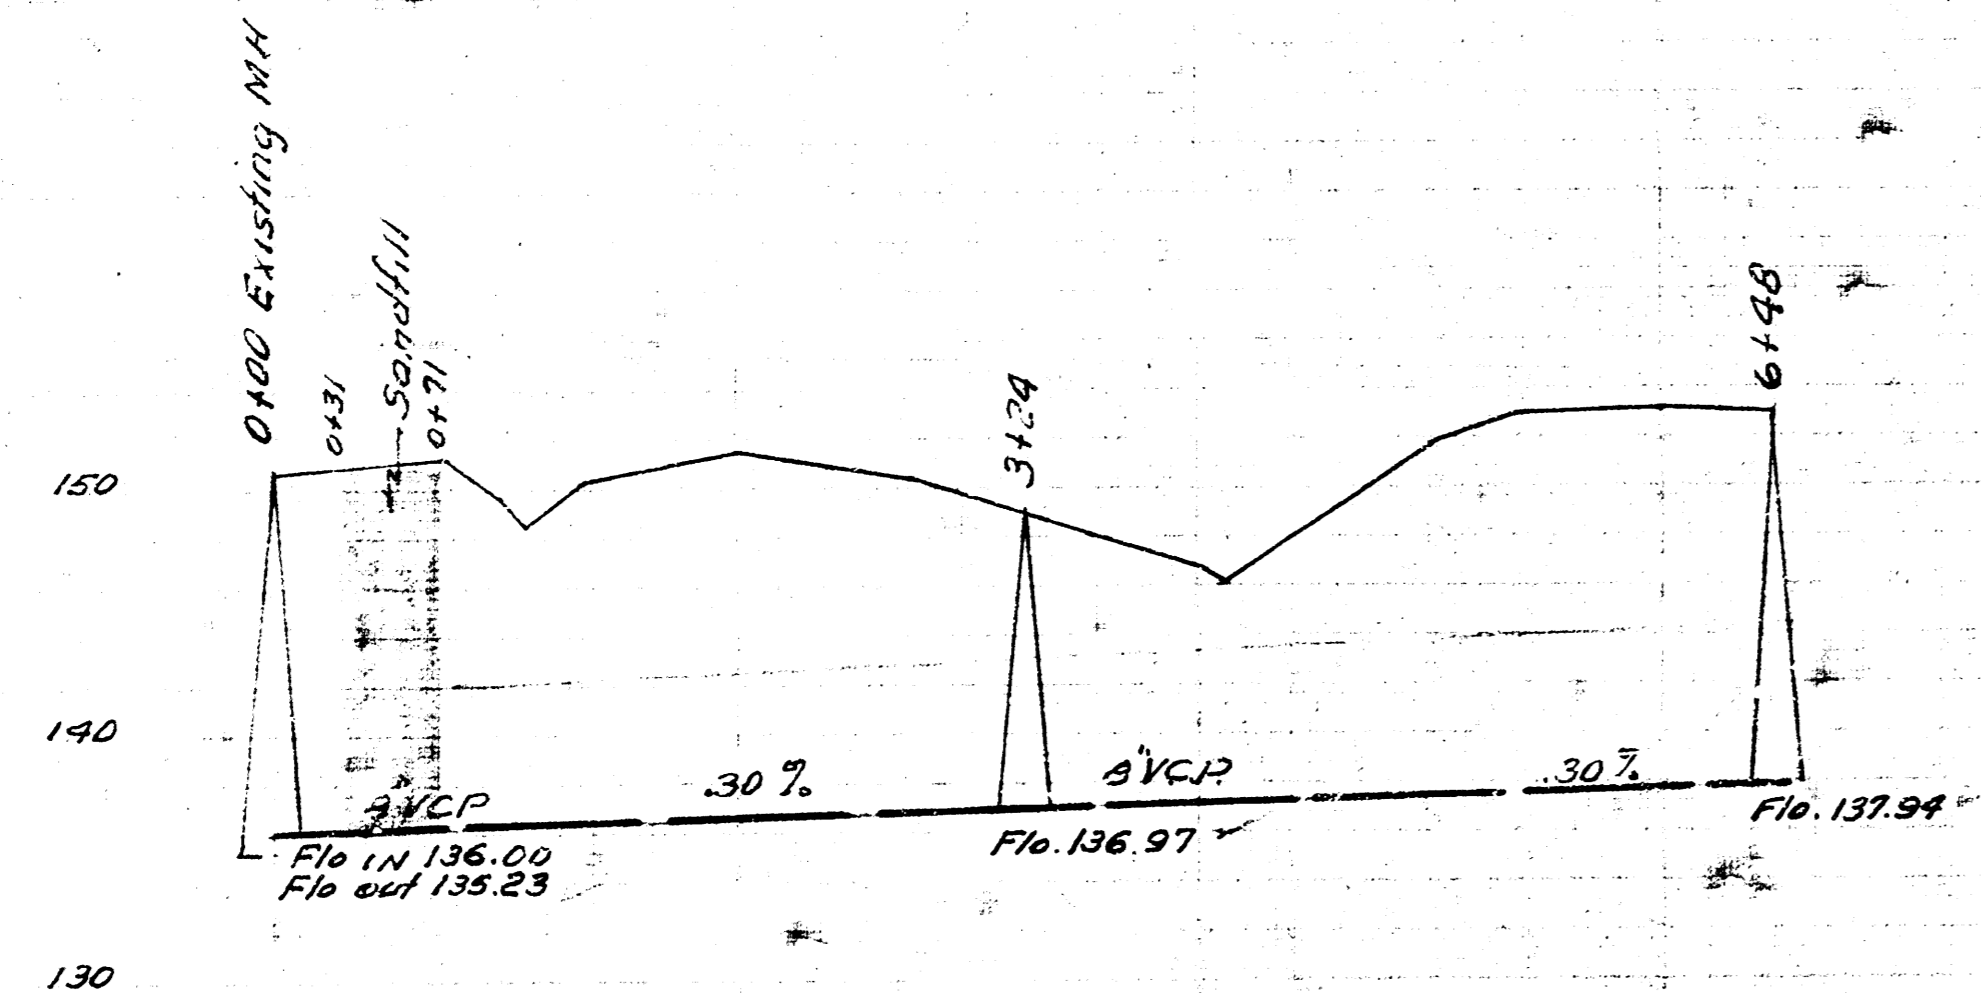

Date 12-24-53
Drawn by McClain
Checked by B. B. B.

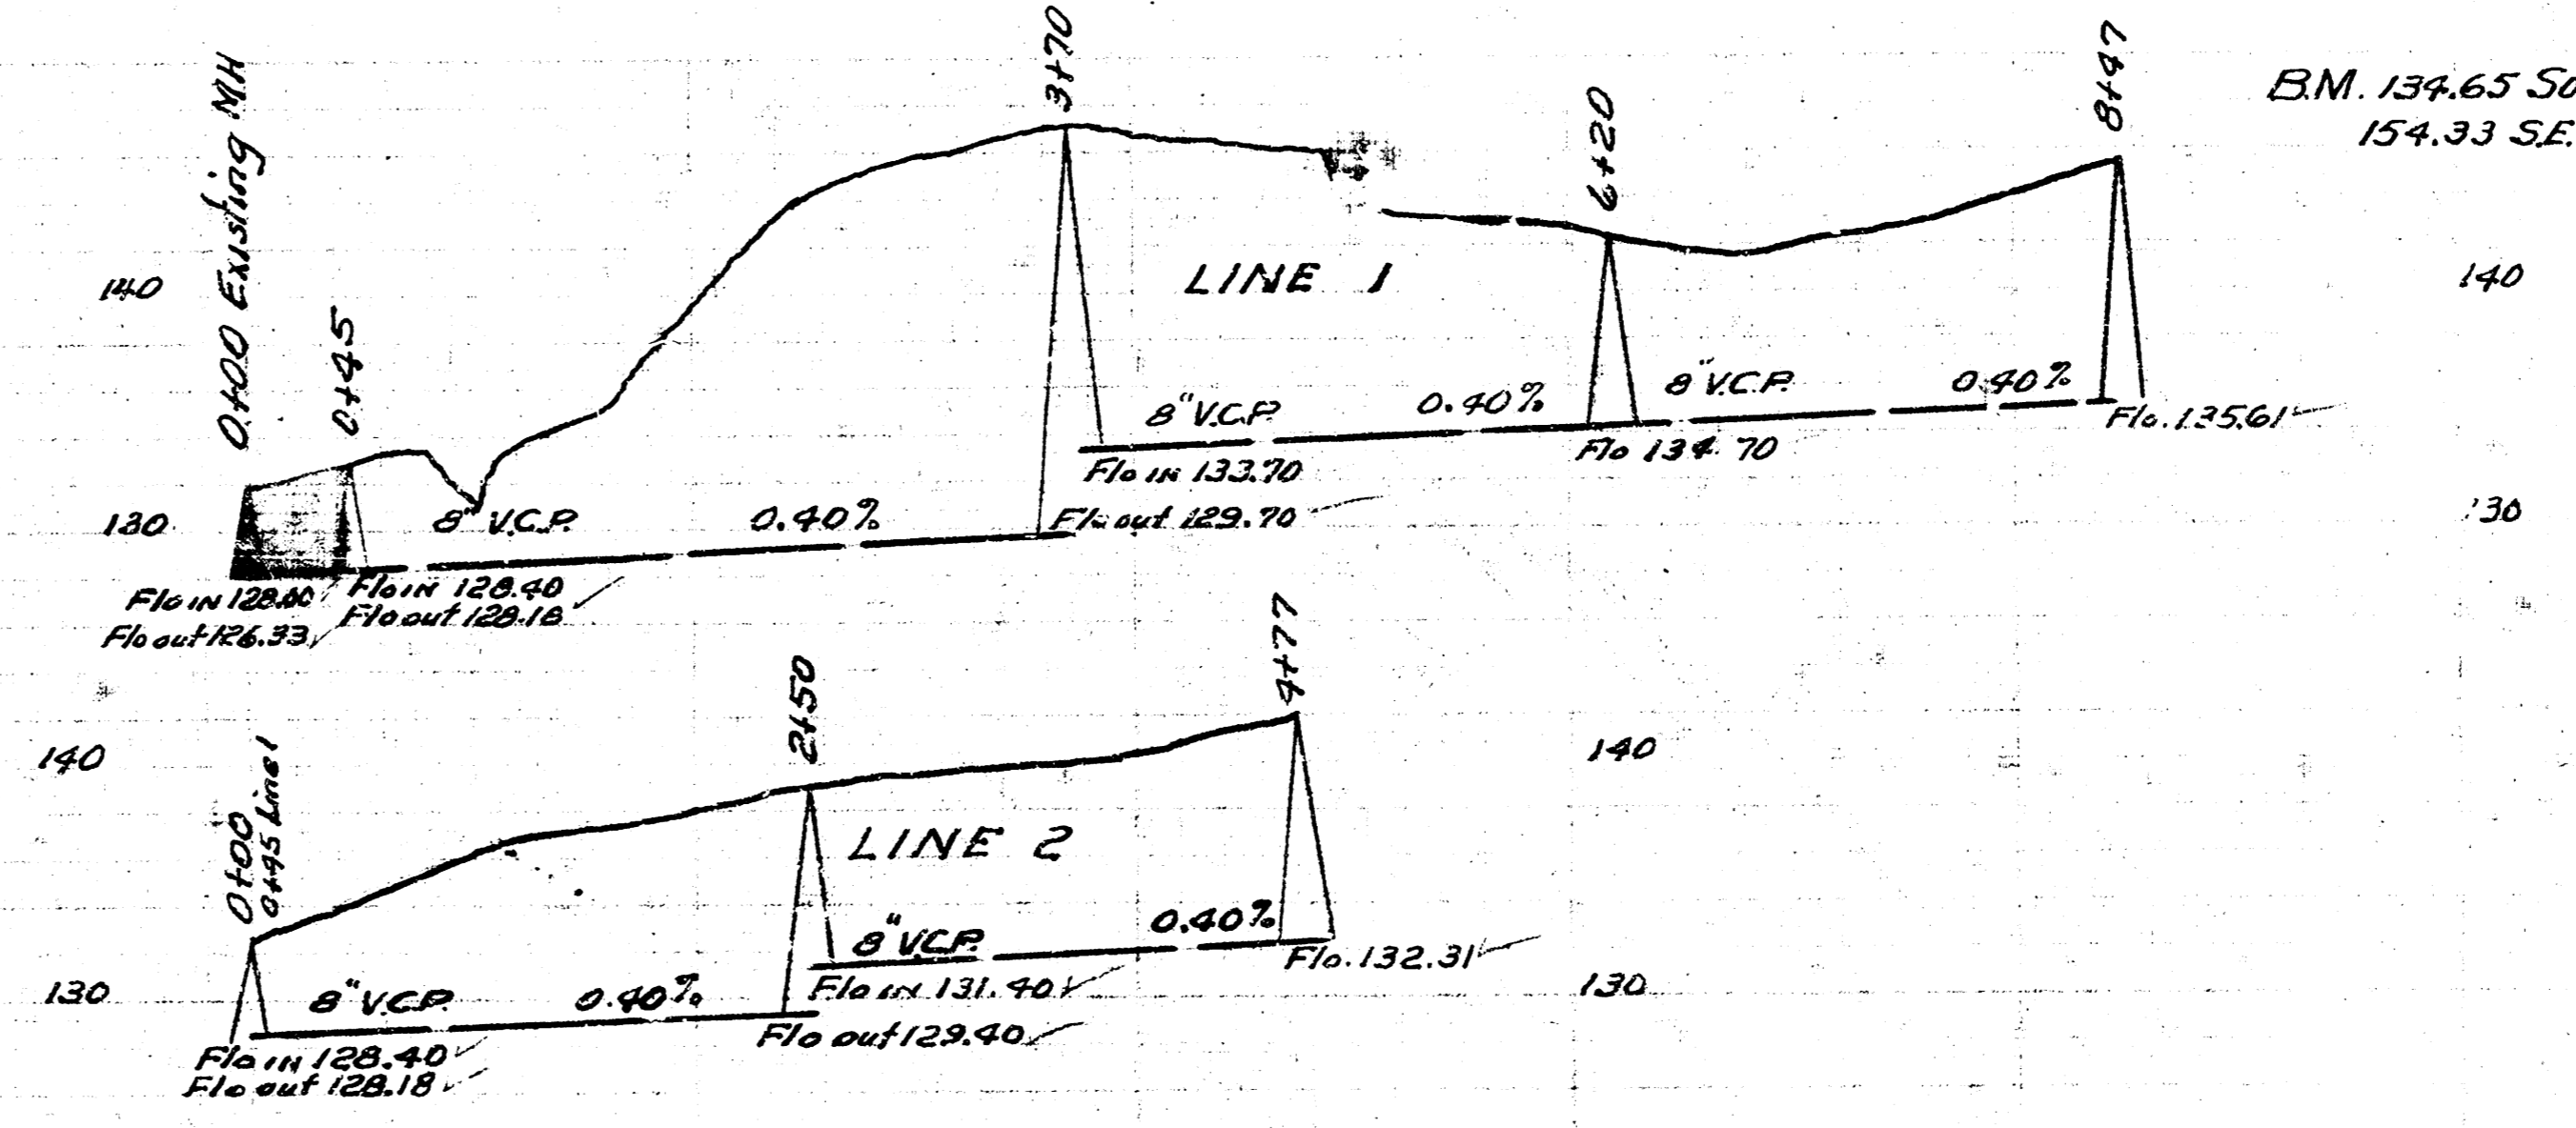

LAT. 32 DIST. T. S.S. 12
CITY OF WICHITA KANSAS
B.E. SMITH CITY ENGINEER
Proj. No. C-23-9

LAT. 30 DCS. 2 S.S. 12
CITY OF WICHITA KANSAS
B.E. SMITH CITY ENGINEER
Proj. No. C-22-10

