
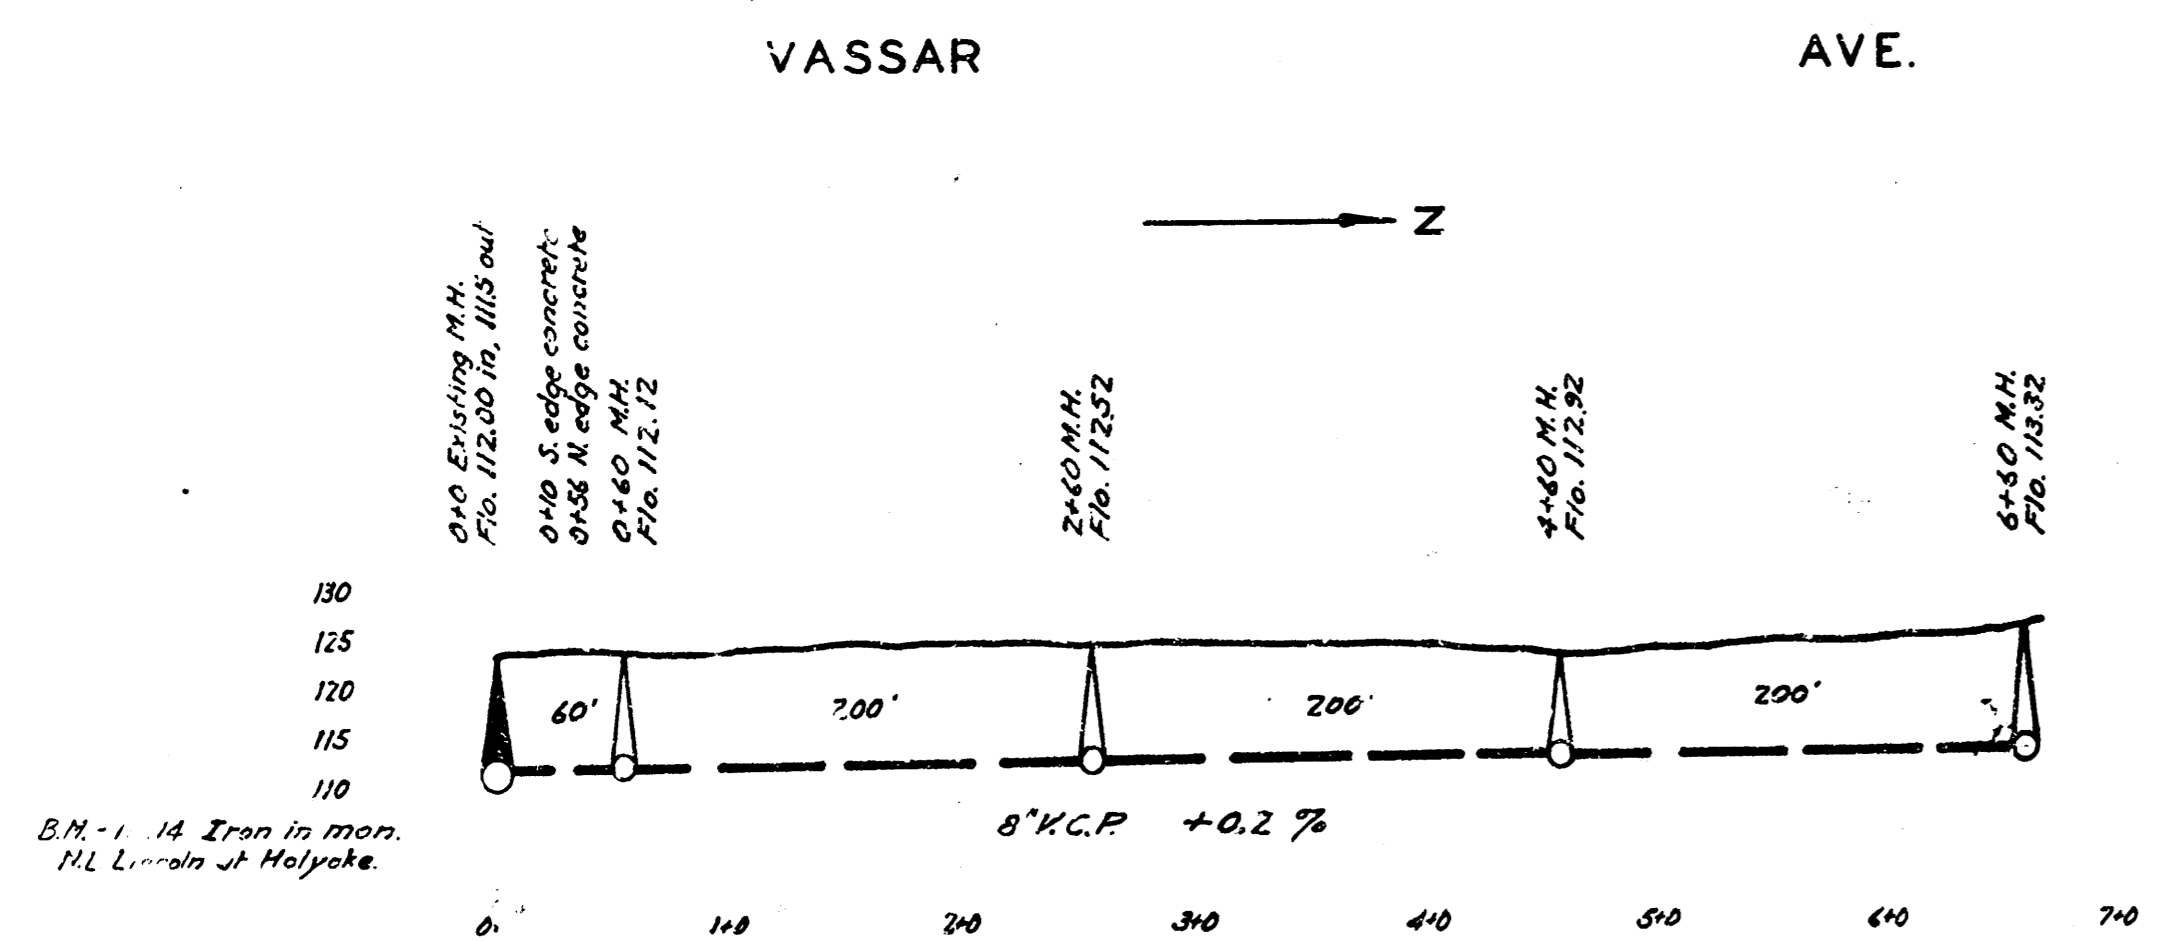


LAT. 1, DRY CREEK SUBMAIN, S.S.#12
WICHITA, KANSAS


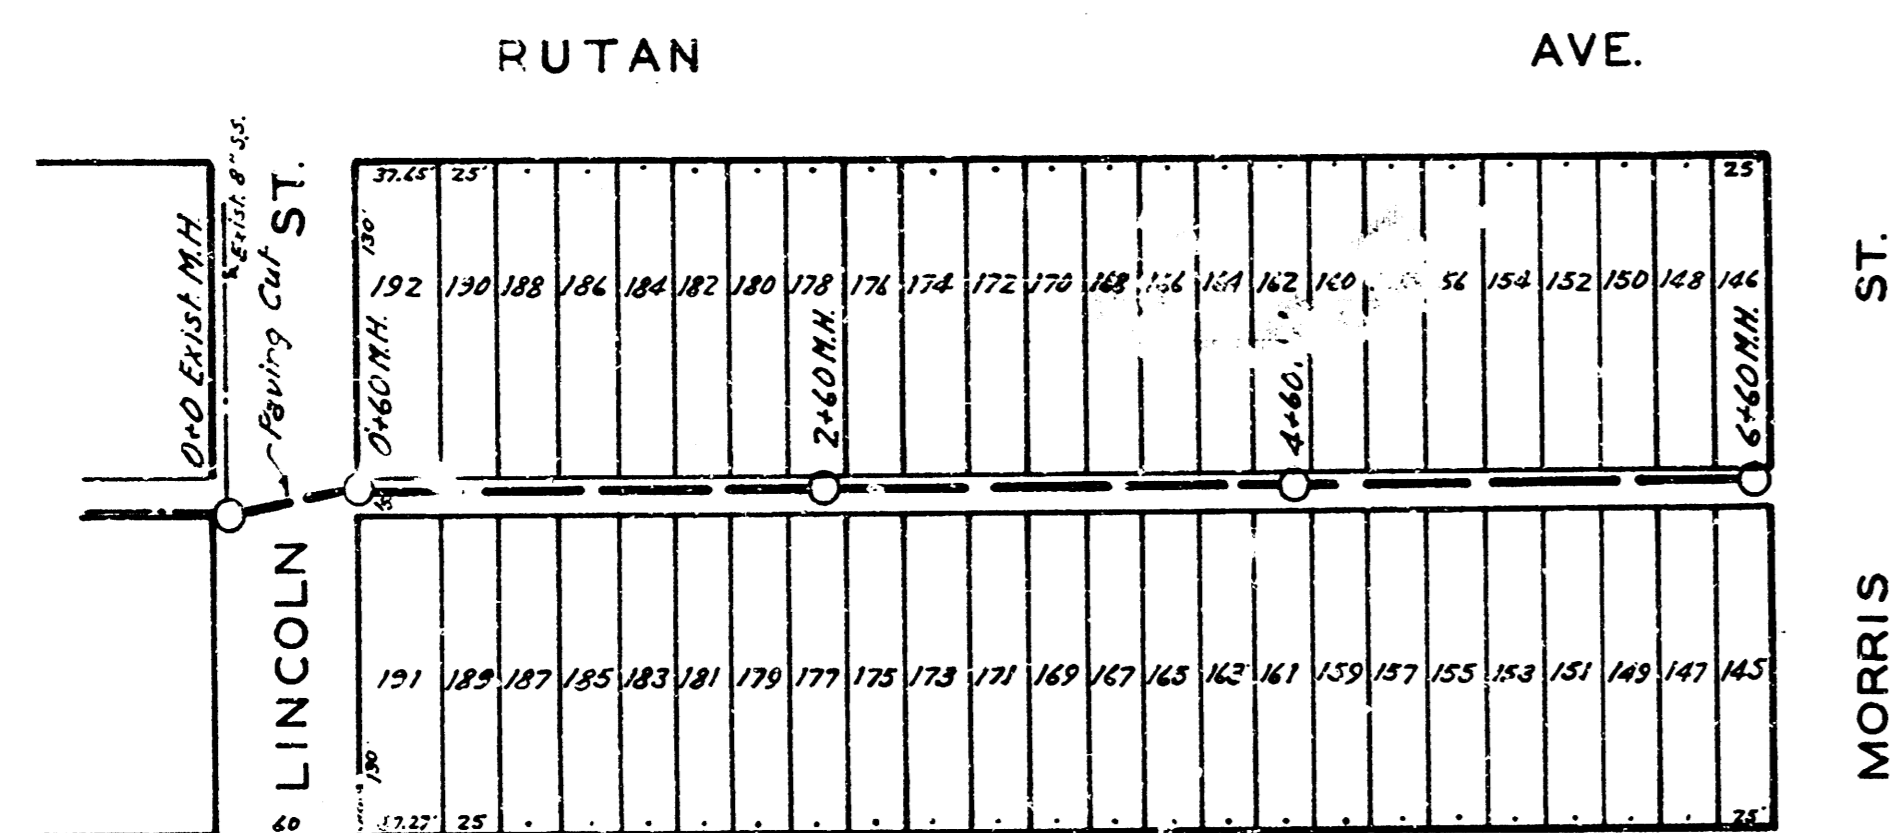


LAT. 2, DIST. 6, S.S.#12
WICHITA, KANSAS

B.M. - 14 Iron in man.
H.L. L... J. Halyaka

ENGINEERING DEPARTMENT
CITY OF WICHITA, KANSAS
P.L. BROCKWAY CITY ENGINEER
B.E. SMITH OFFICE ENGINEER
APRIL 1941 SCALE 1"=80'

LAT. 1, DIST. S. S.S.#12
WICHITA, KANSAS

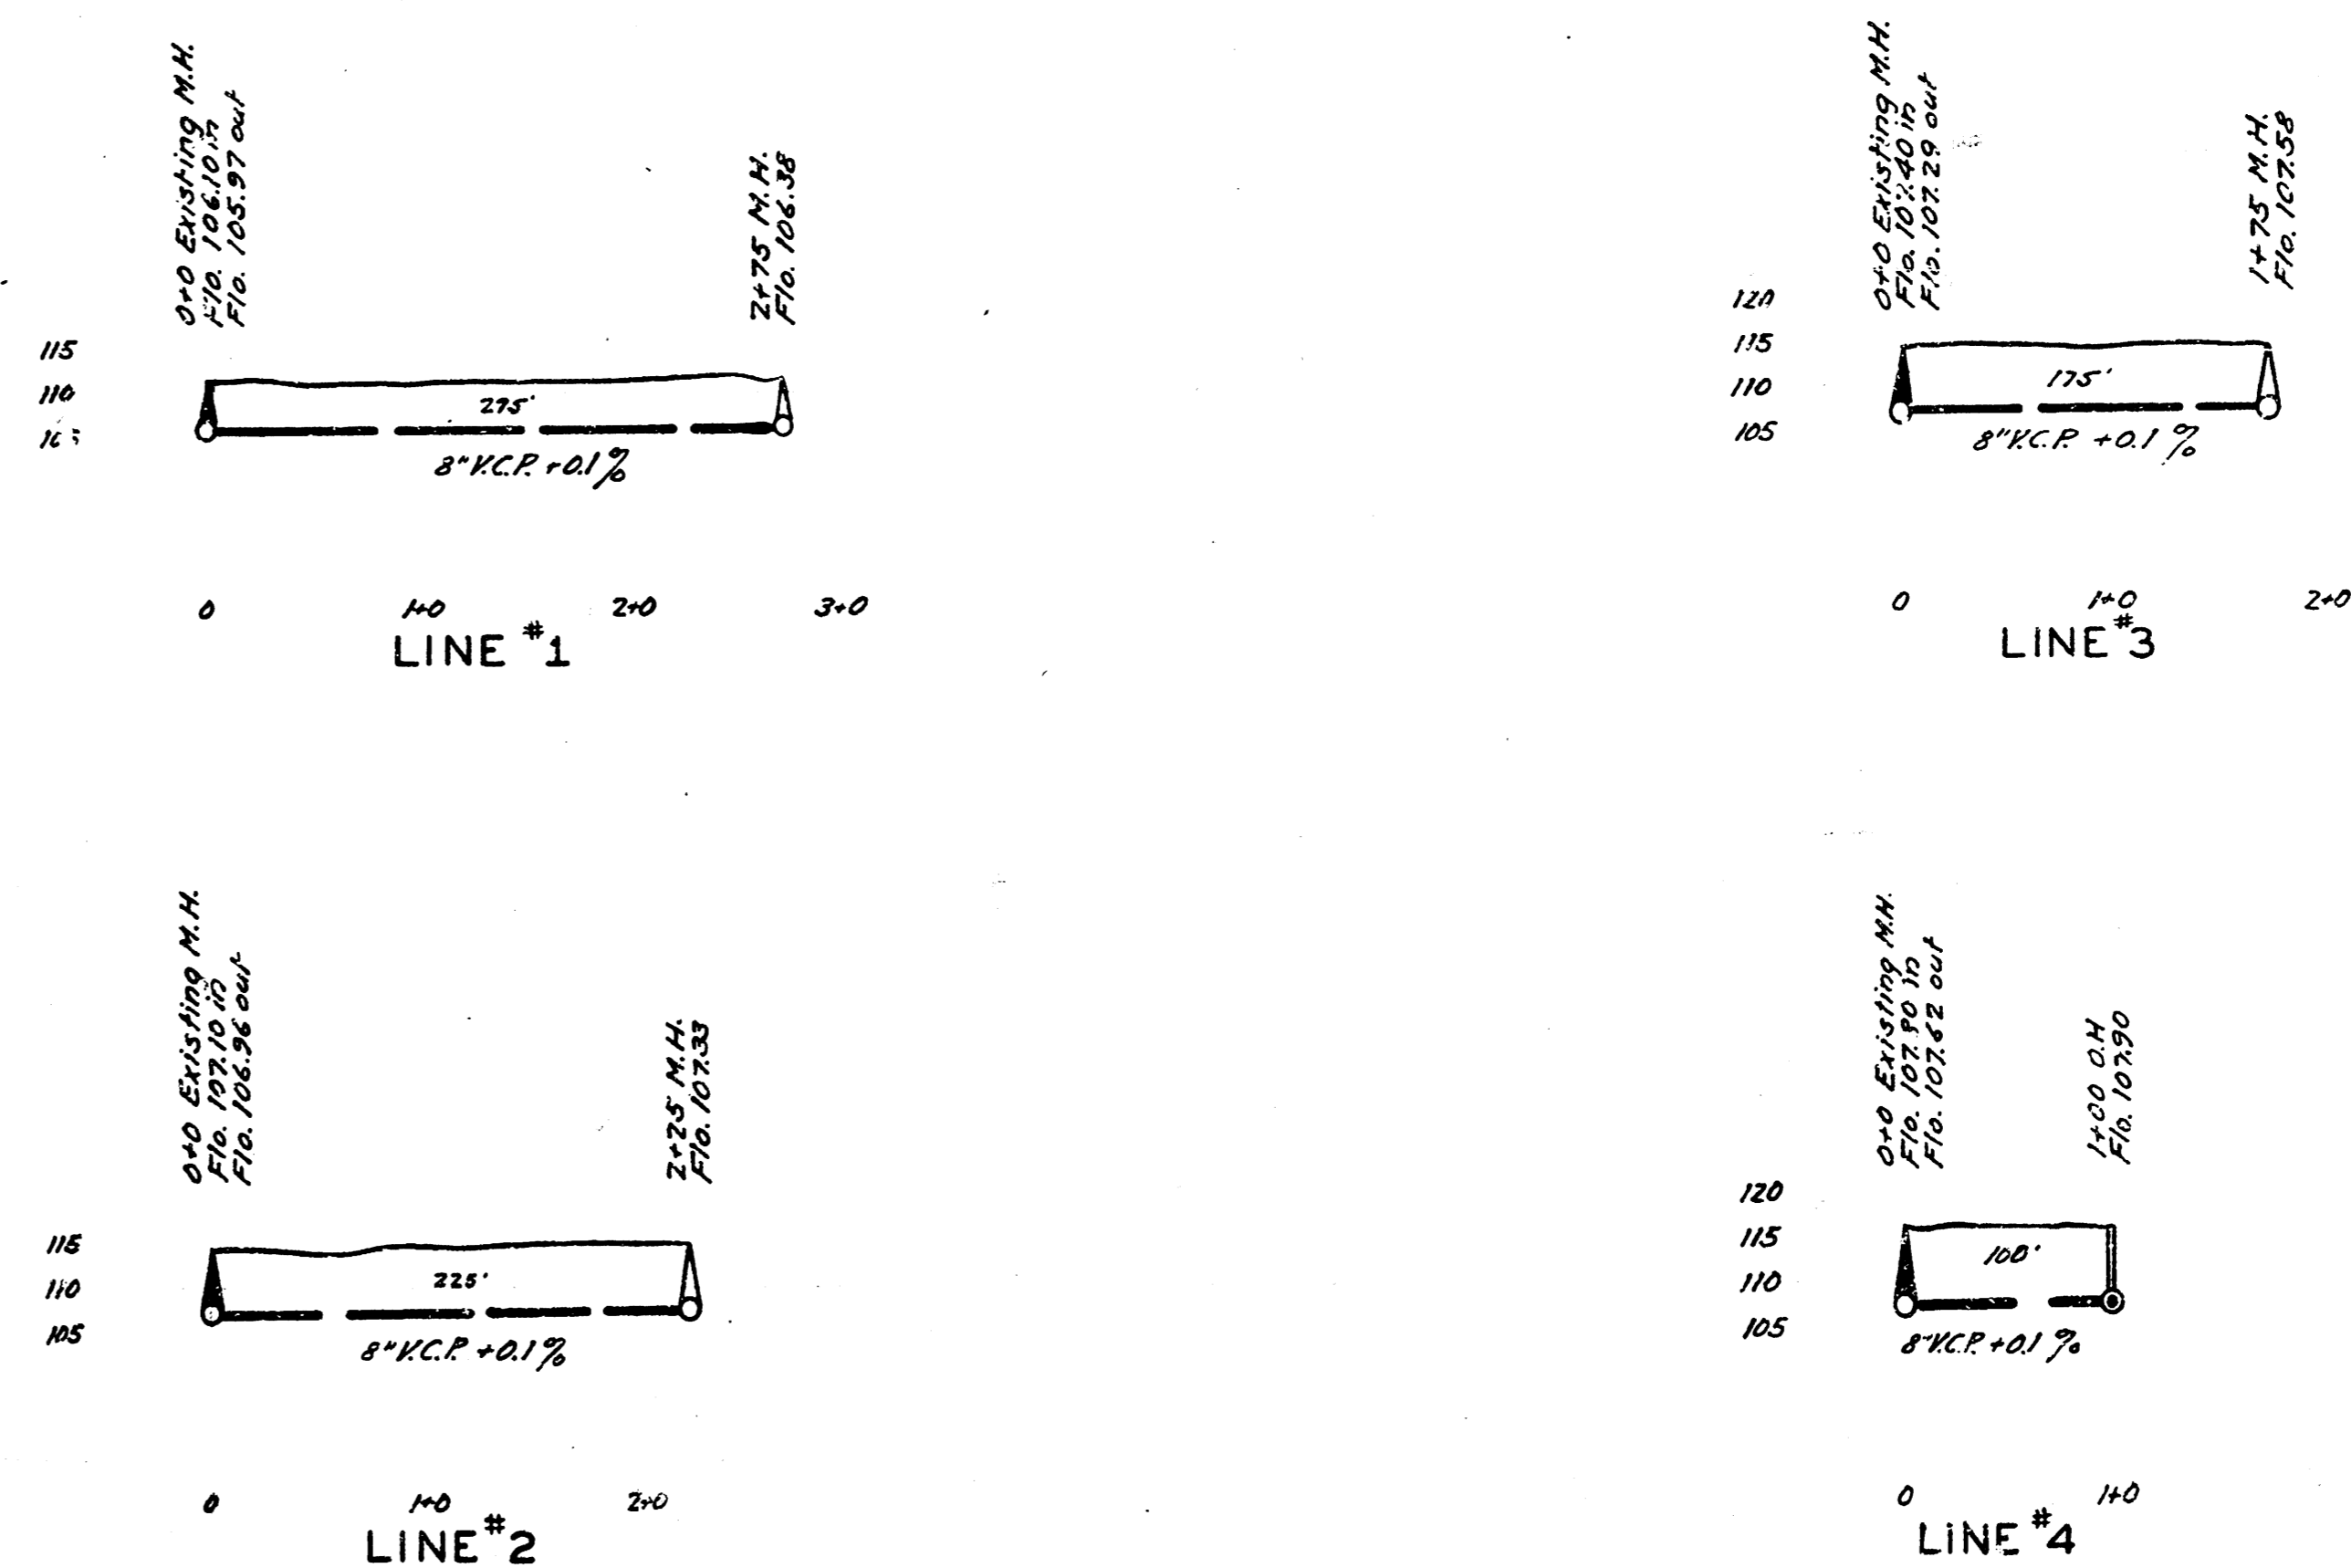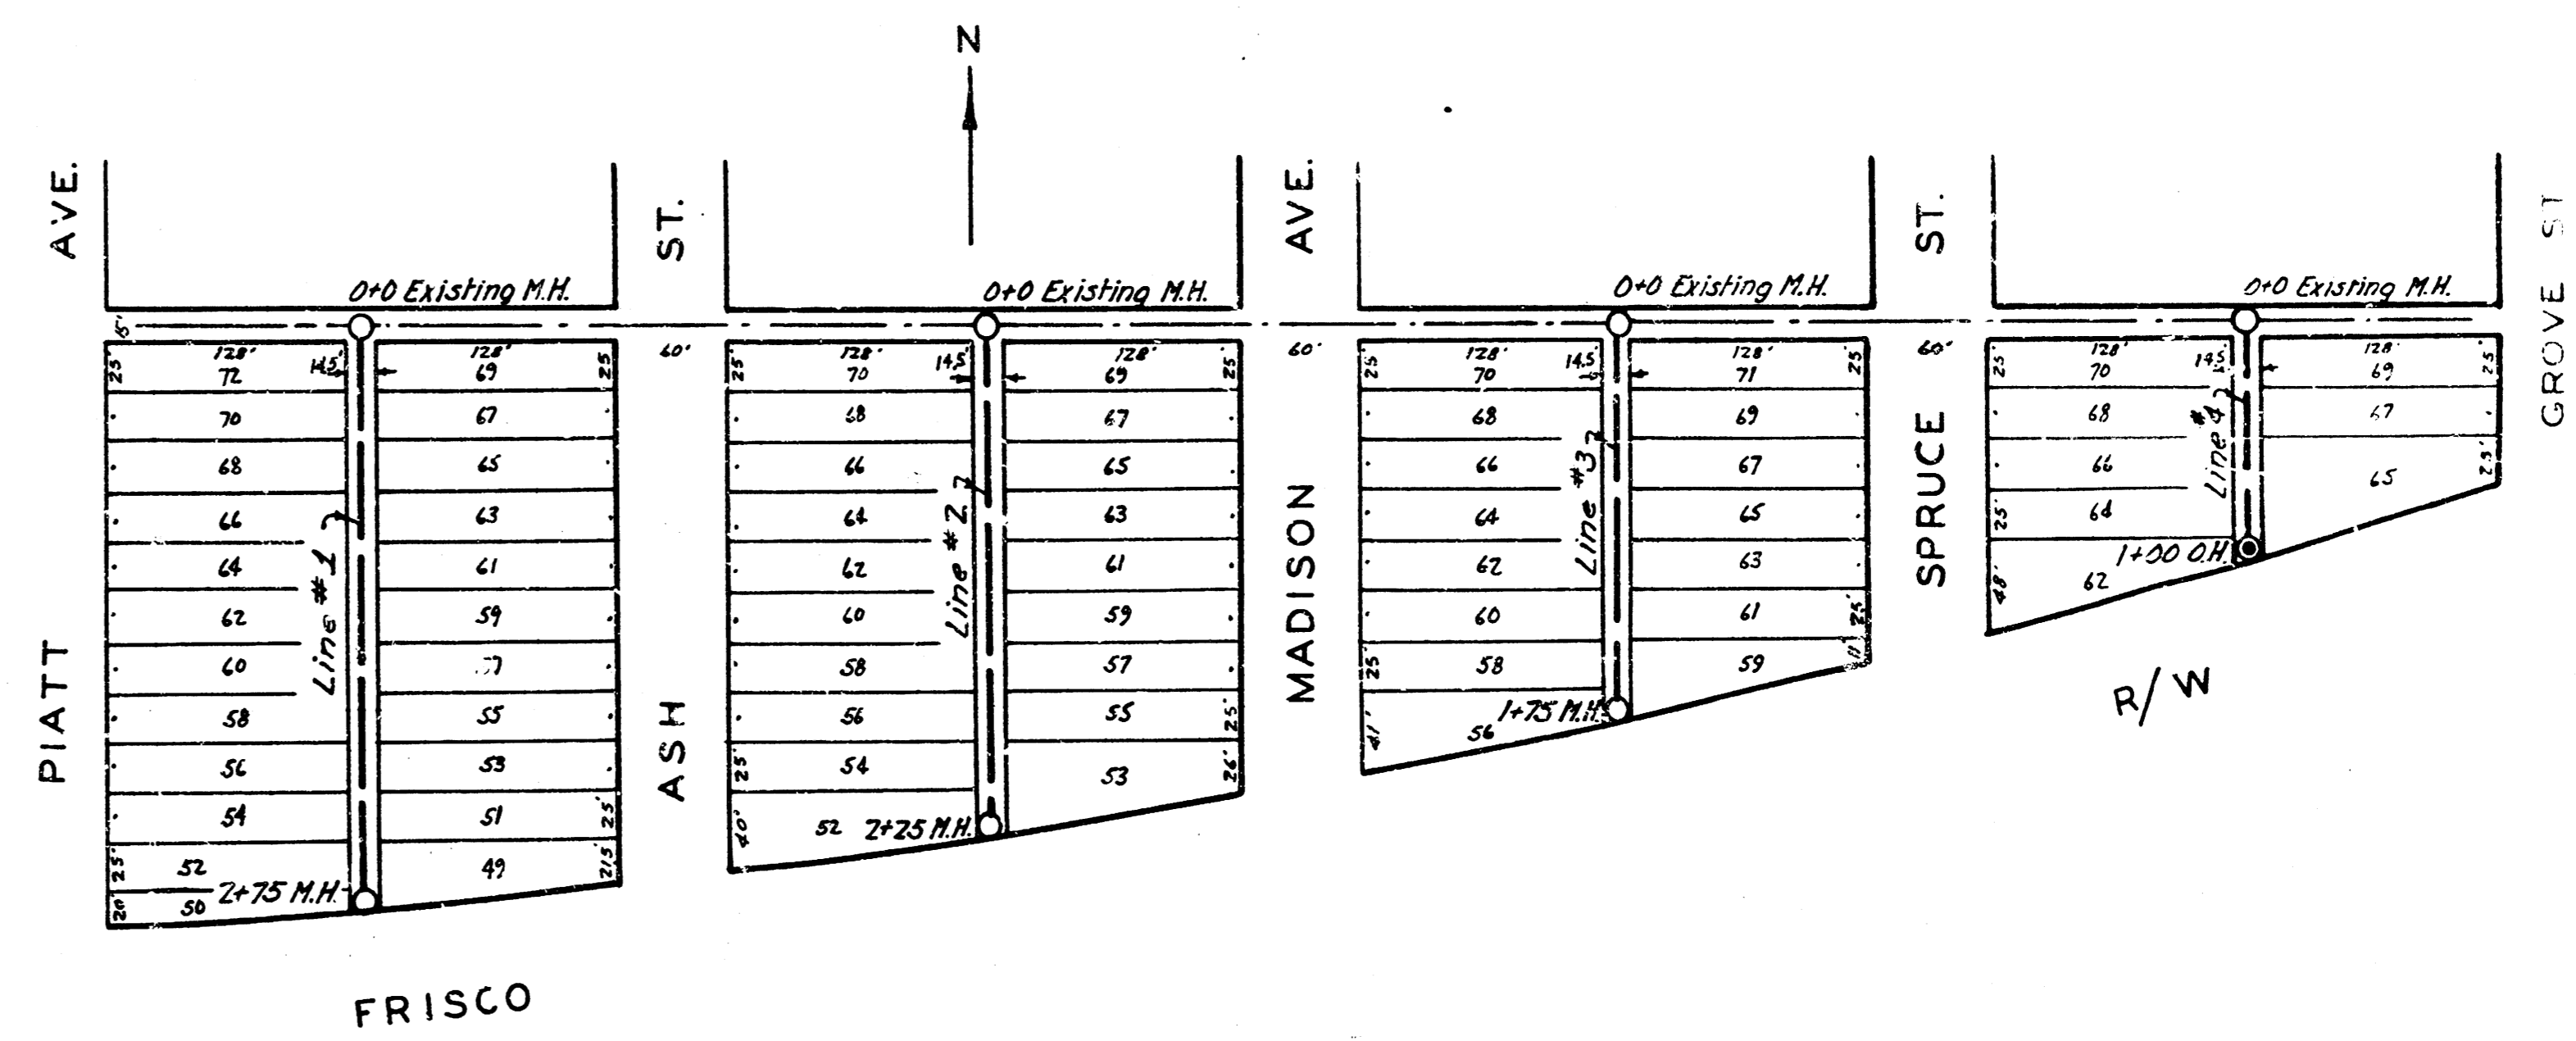

B.M. 11531 8" in Ball ckr. Nk. N. N.M. cor. Plat # 9th St.