
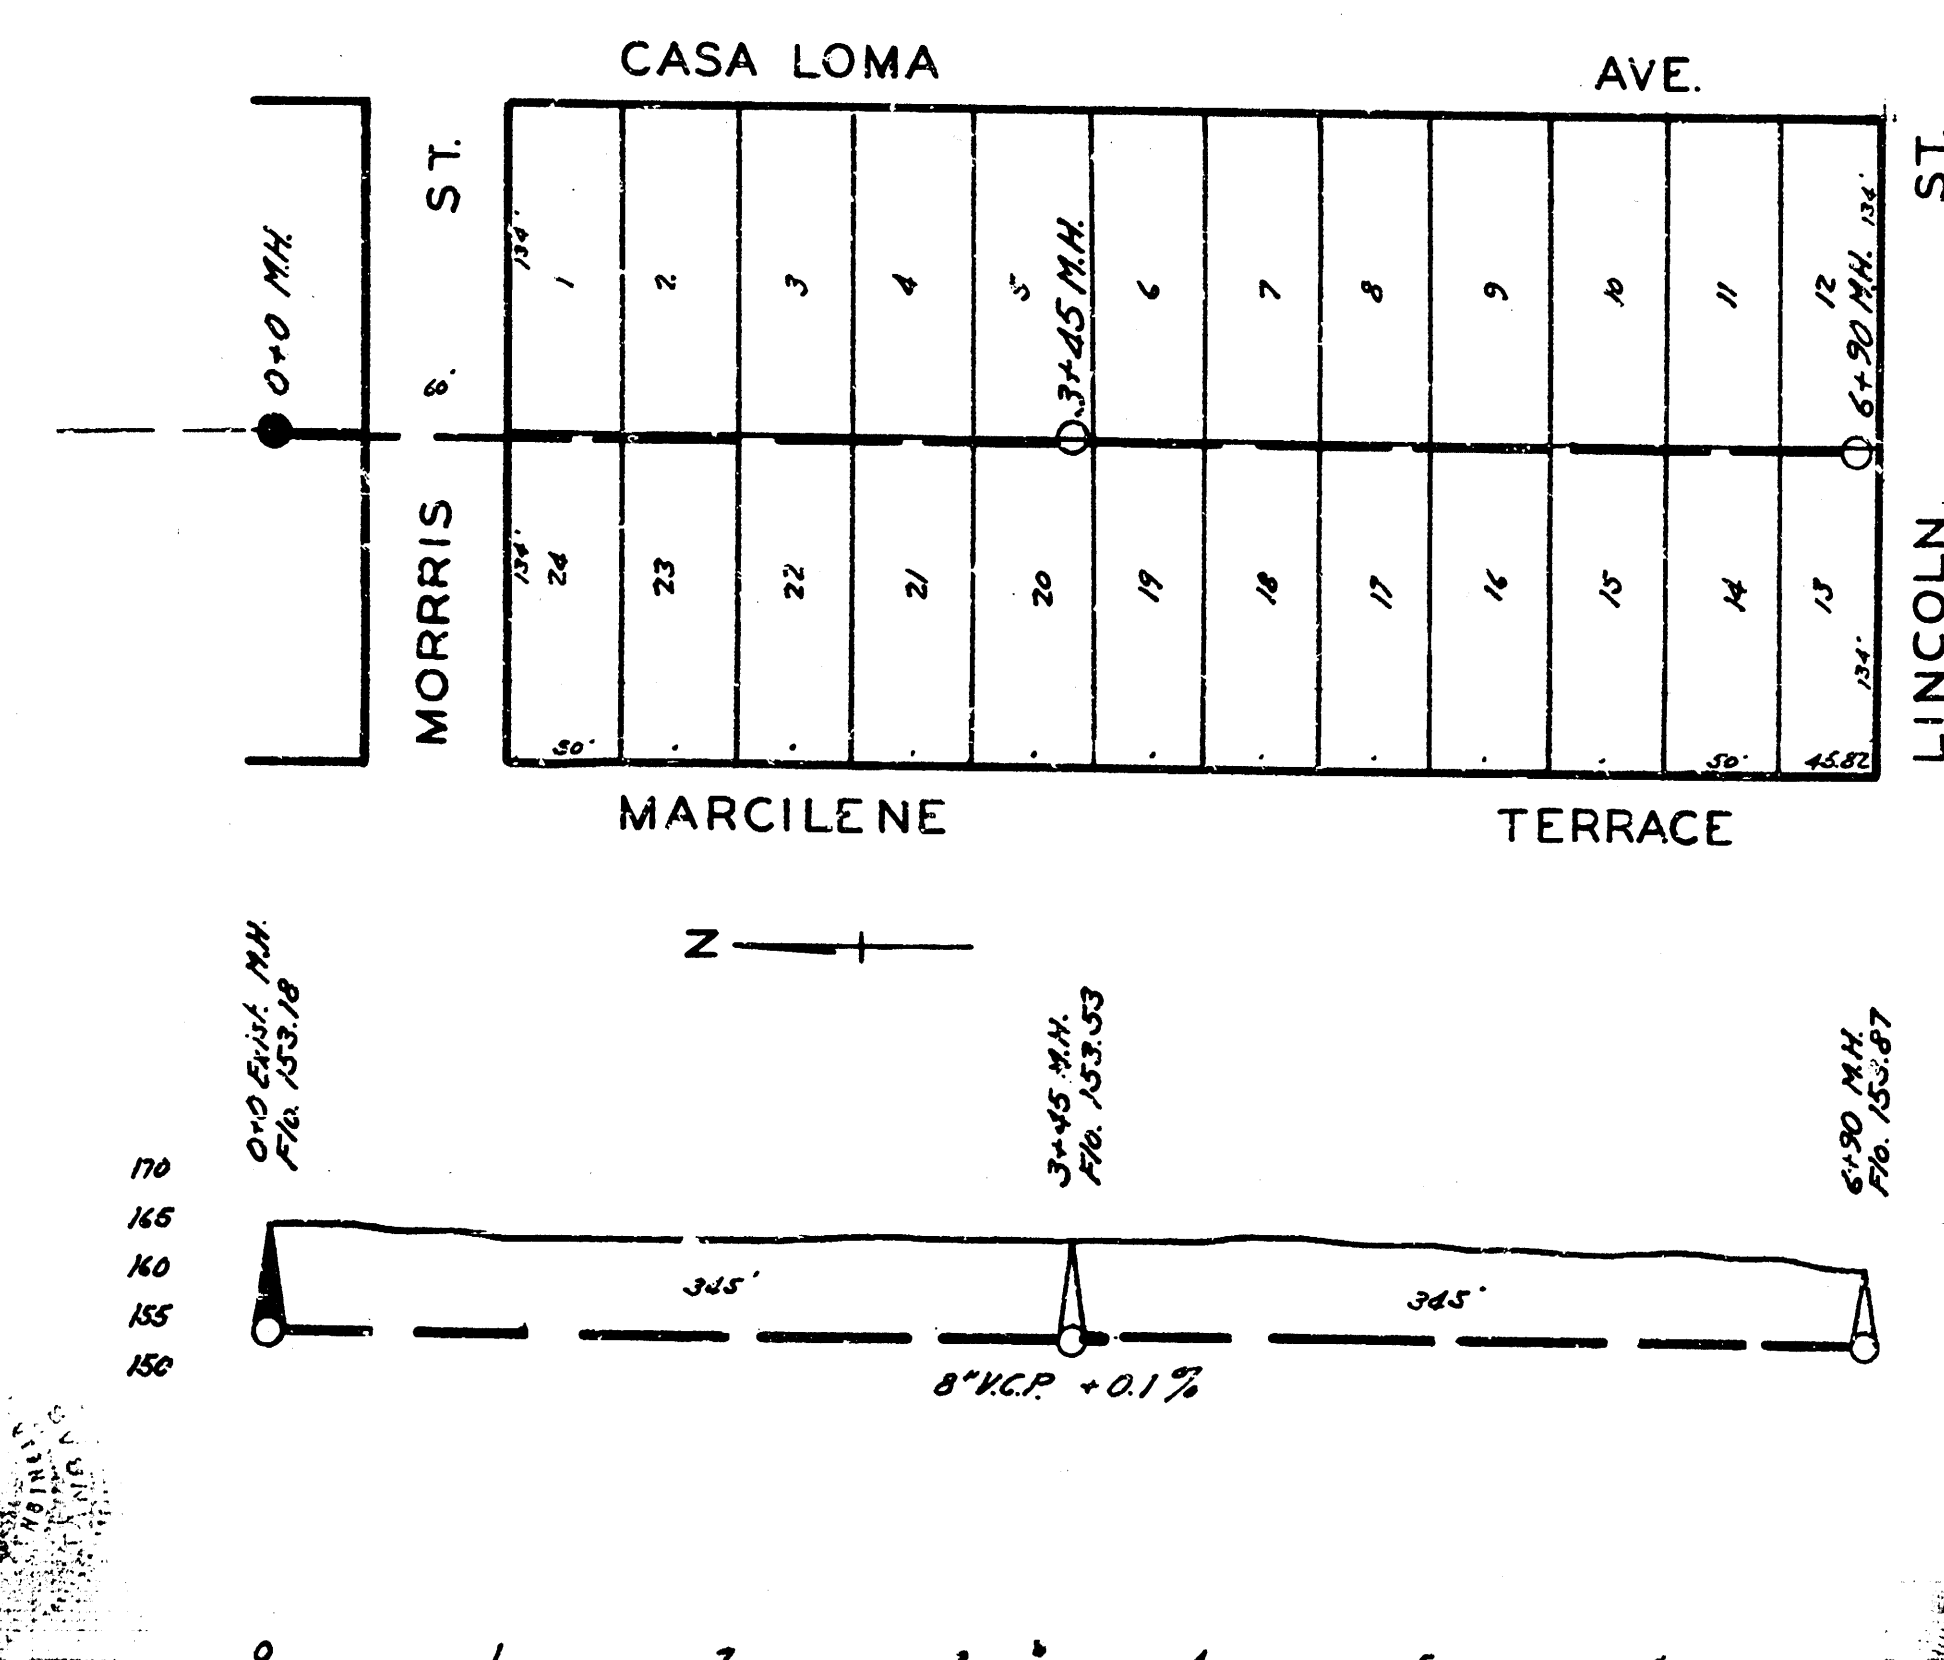


LAT. 5, DRYCREEK SUBMAIN, S.S. #12

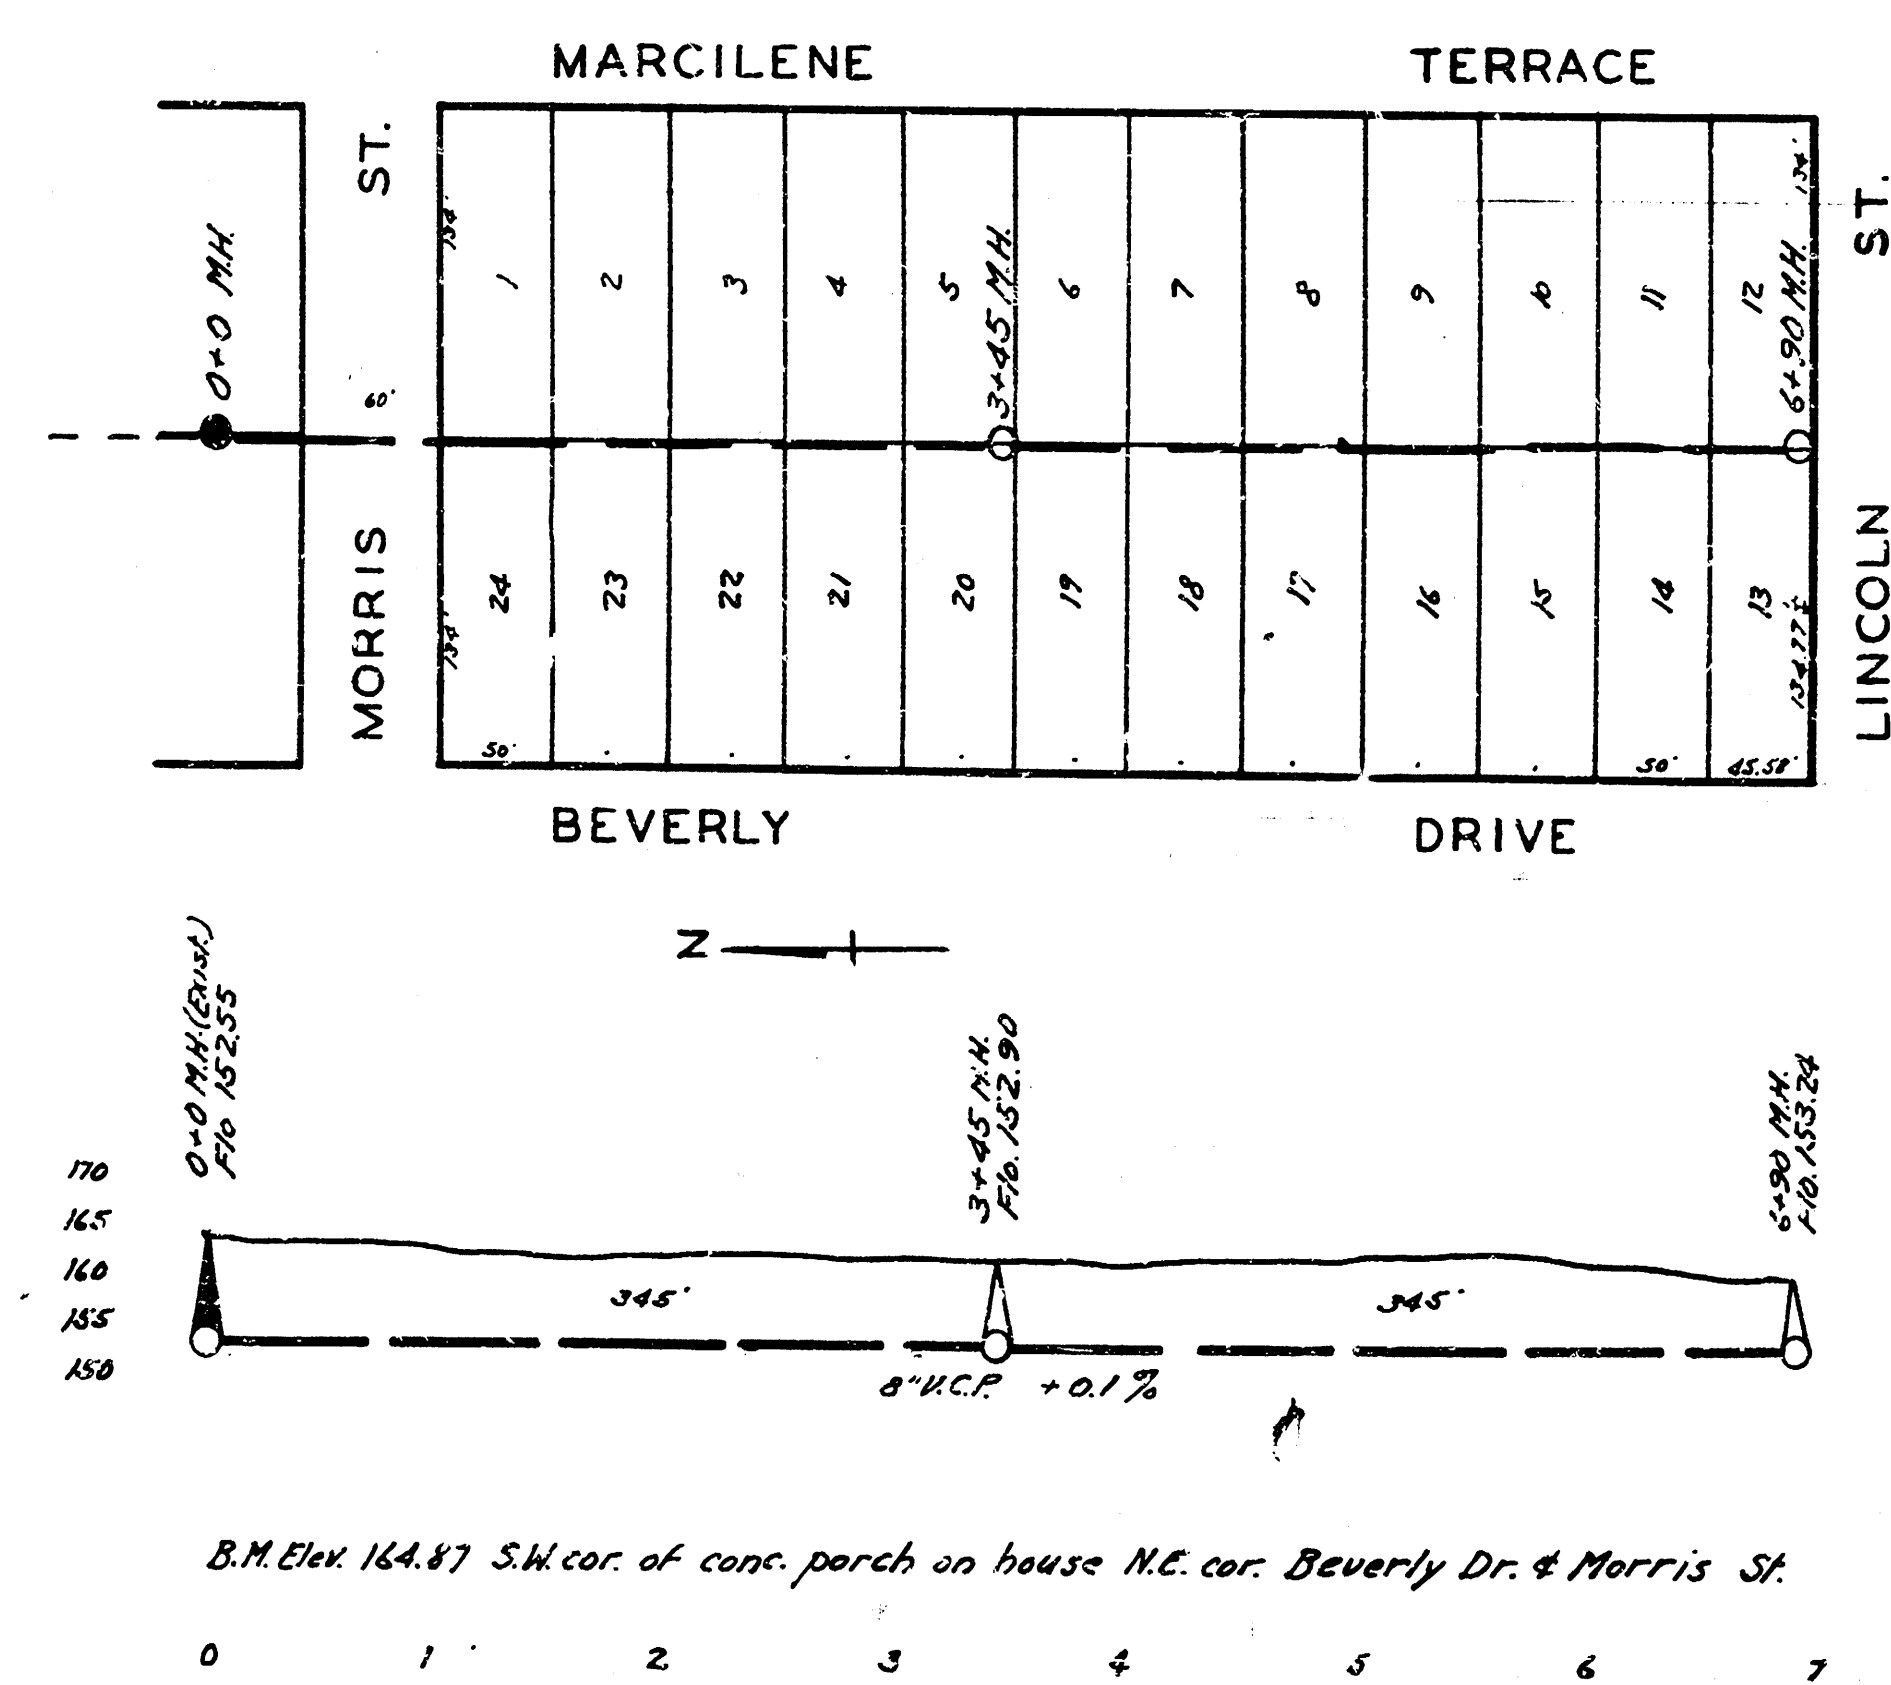

ENGINEERING DEPARTMENT
CITY OF WICHITA, KANSAS
P.L. BROCKWAY CITY ENGINEER
B.E. SMITH ENGINEER OF DESIGN
DECEMBER 1941 SCALE 1"=80'