



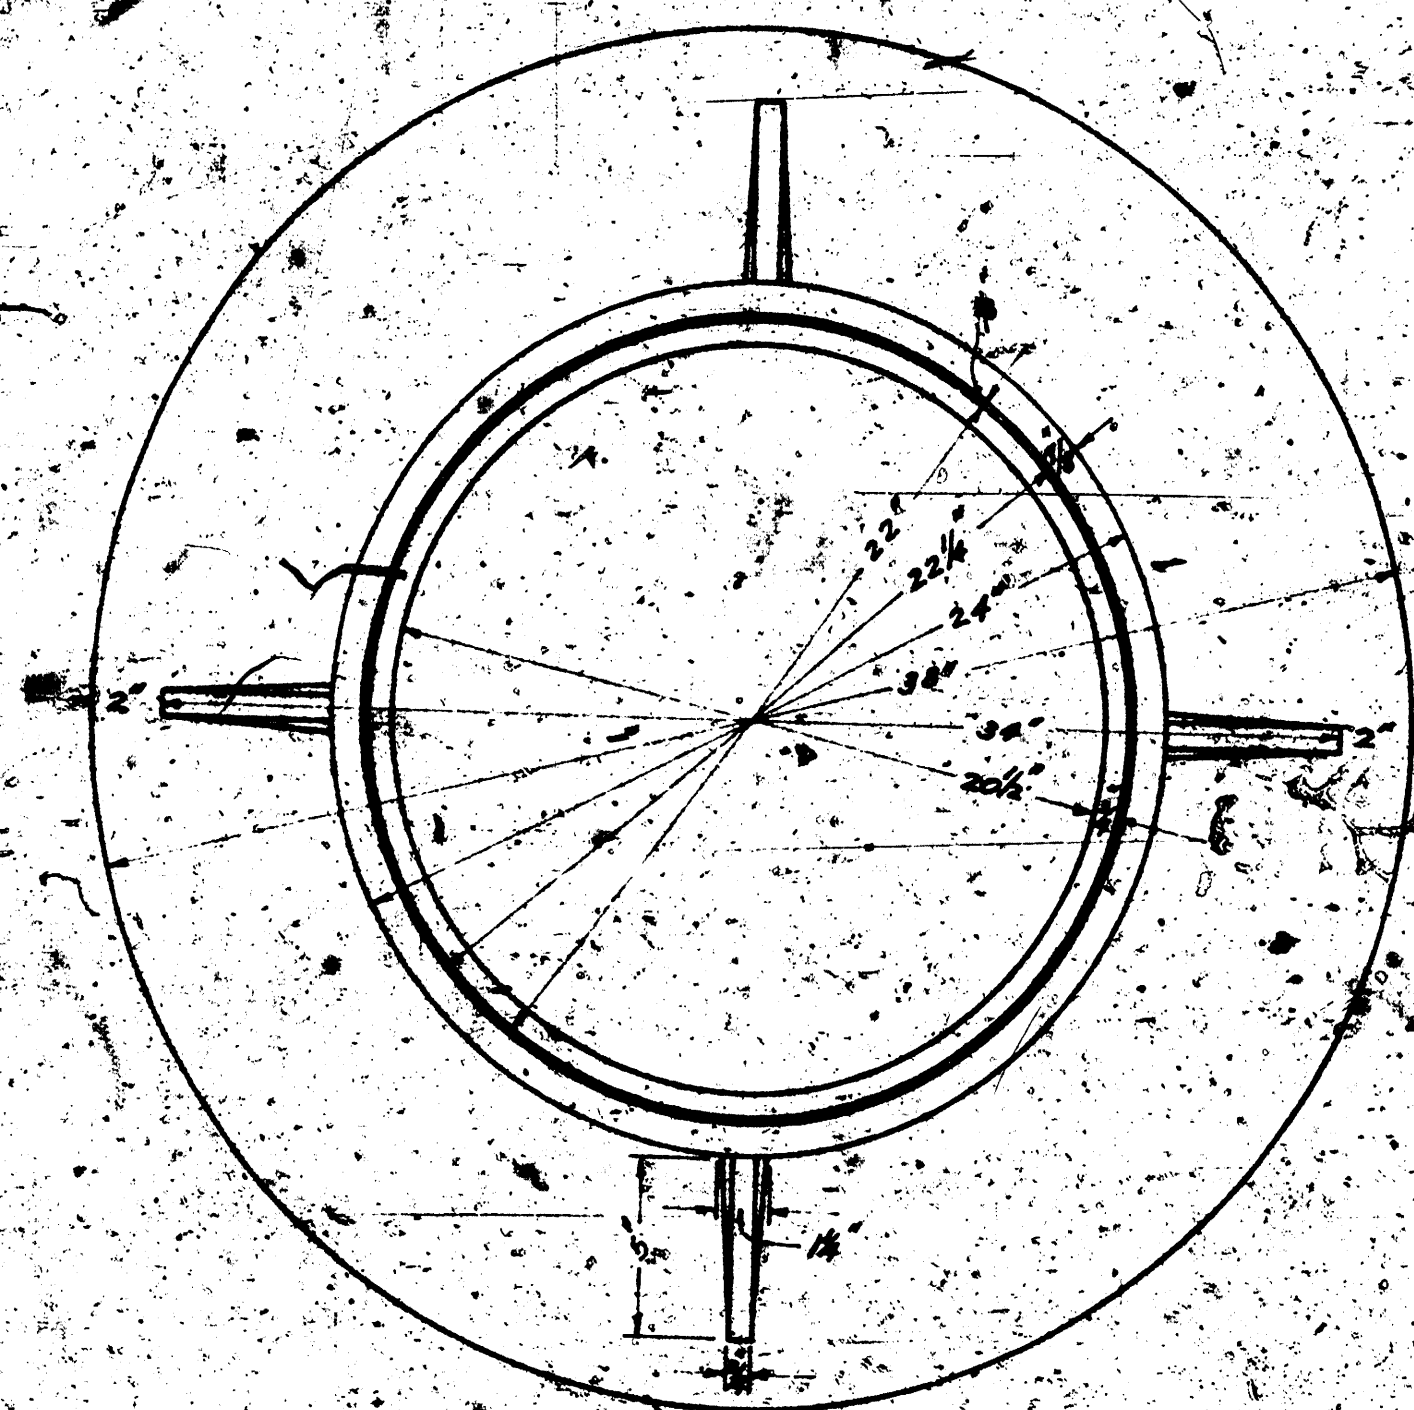


TOP VIEW OR PLAN OF
MANHOLE RING.




VERTICAL CROSS-SECTION OF MANHOLE RING.

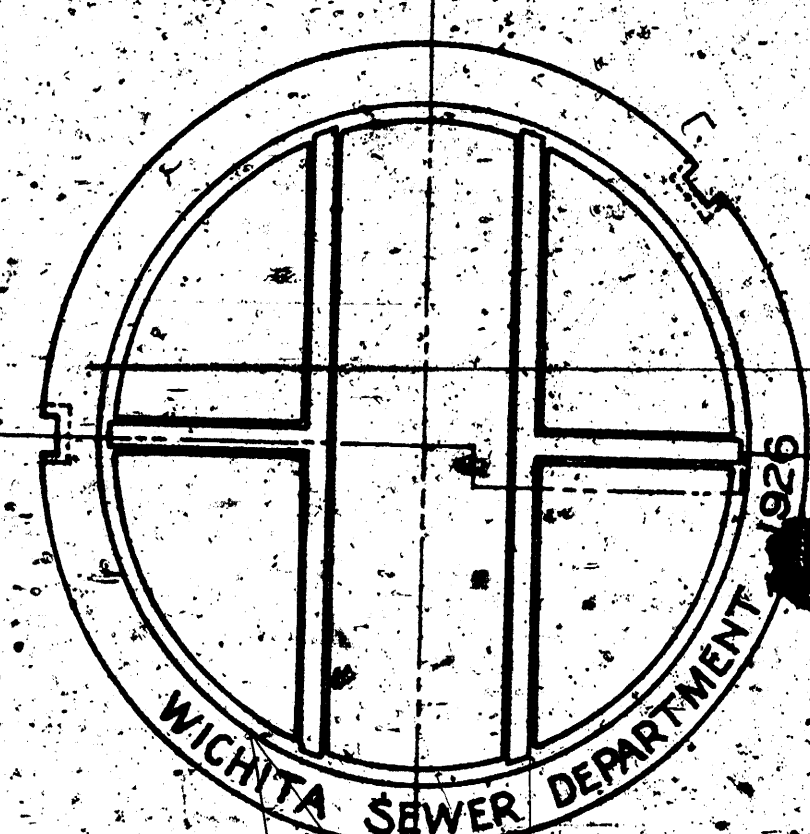


TOP VIEW OR PLAN OF
MANHOLE COVER.
DATE TO BE CHANGED TO CORRESPOND WITH
CURRENT YEAR.

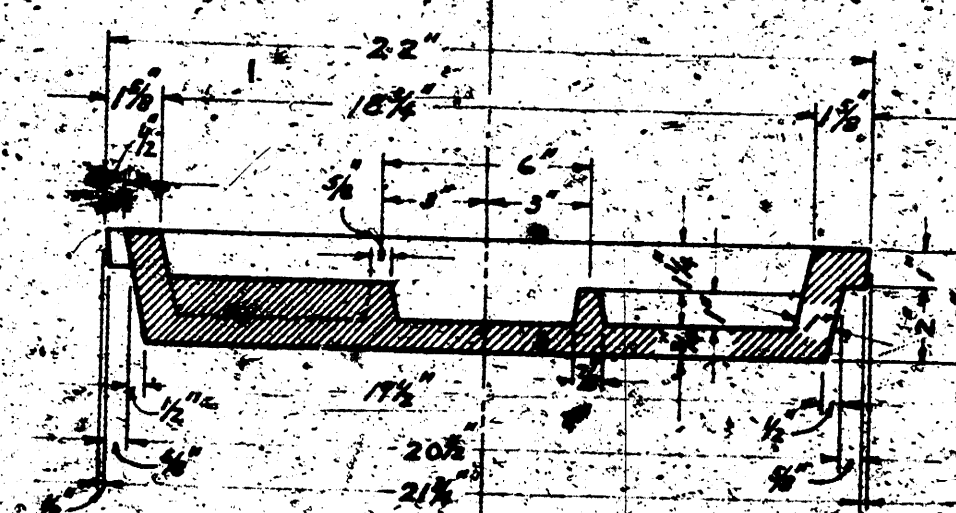

VERTICAL CROSS-SECTION, A-A, OF COVER.
SHOWING DEPTH OF LIFTING NOTCH.
COVER TO BE FILLED FLUSH WITH ASPHALT.

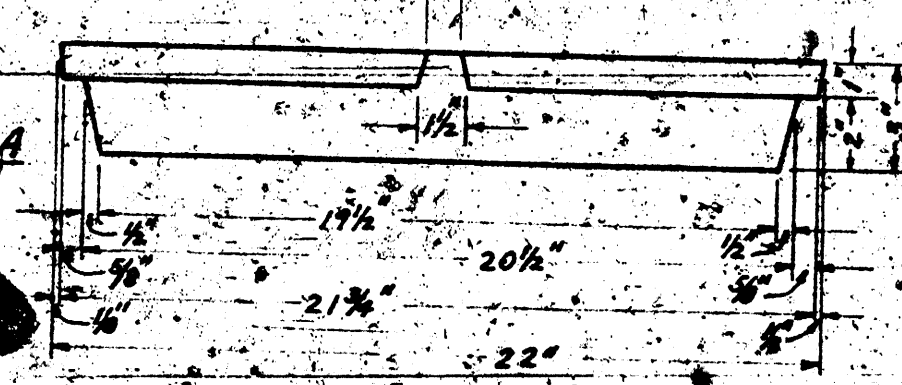

SIDE VIEW OR ELEVATION
OF MANHOLE COVER,
SHOWING DIMENSIONS OF
LIFTING NOTCH.

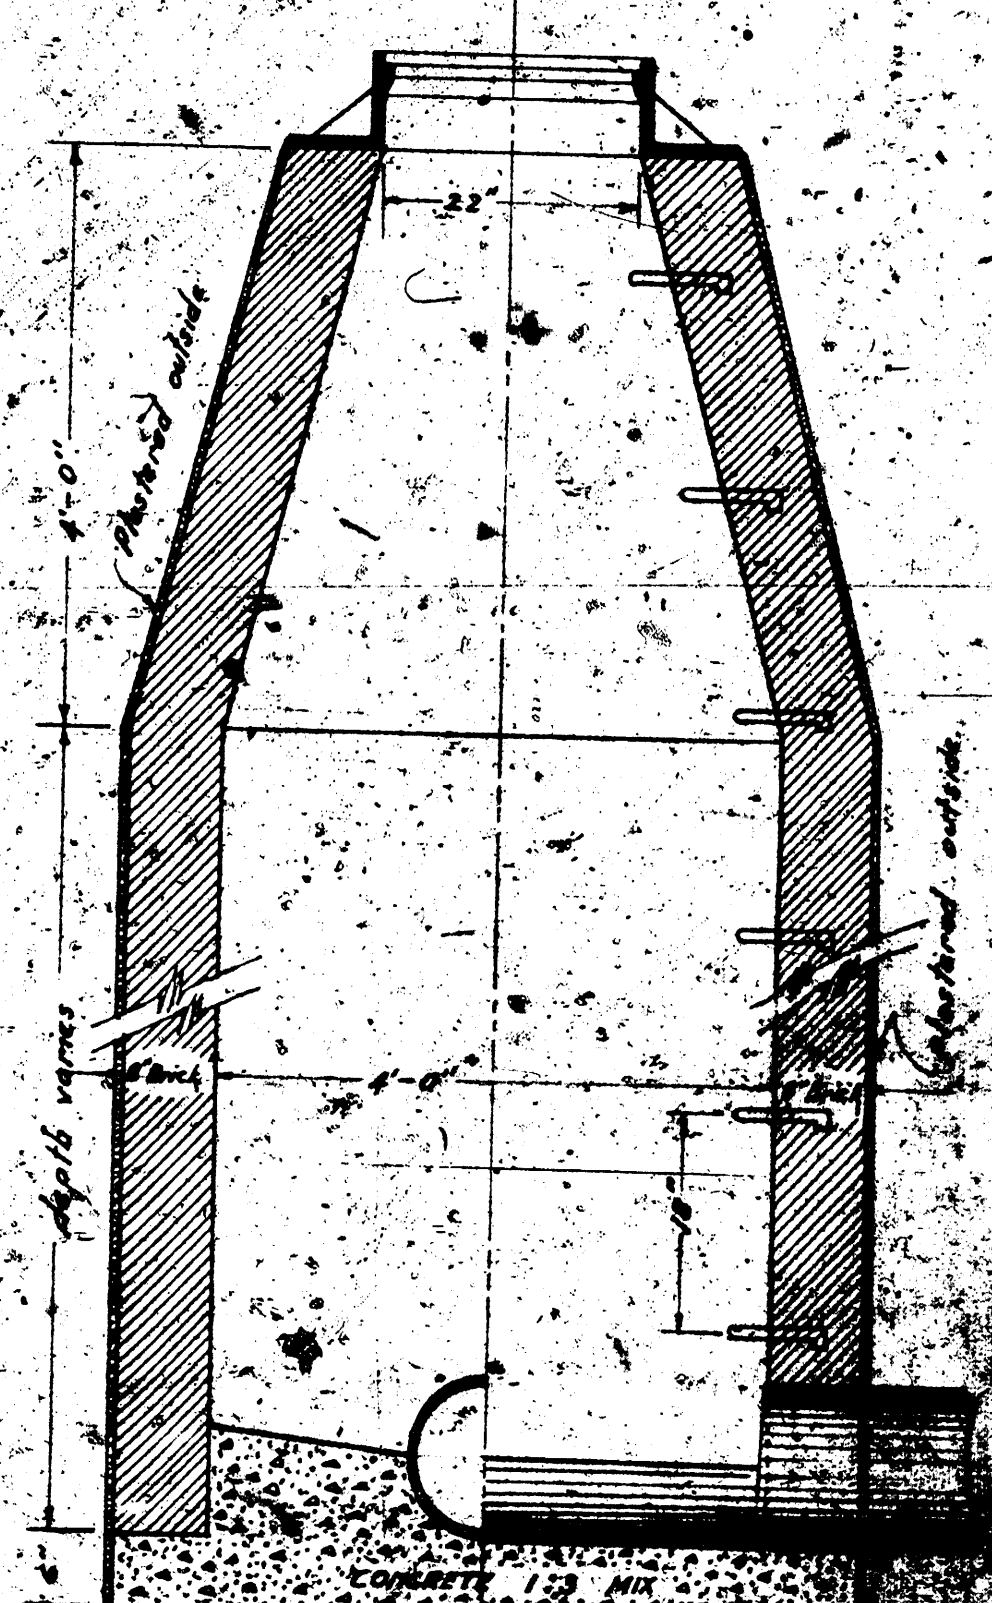

VERTICAL CROSS-SECTION OF
MANHOLE.
SCALE: 1/4" = 1'-0"

DETAILS OF MANHOLE,
FRAME AND COVER.
ADOPTED AS STANDARD DESIGN
BY
DEPARTMENT OF ENGINEERING,
CITY OF WICHITA, KANSAS.
P.L. BROCKWAY H.P. MUSICK
CITY ENGINEER DRAFTSMAN
SCALE: AS NOTED. 1/4" = 1'-0"

1926