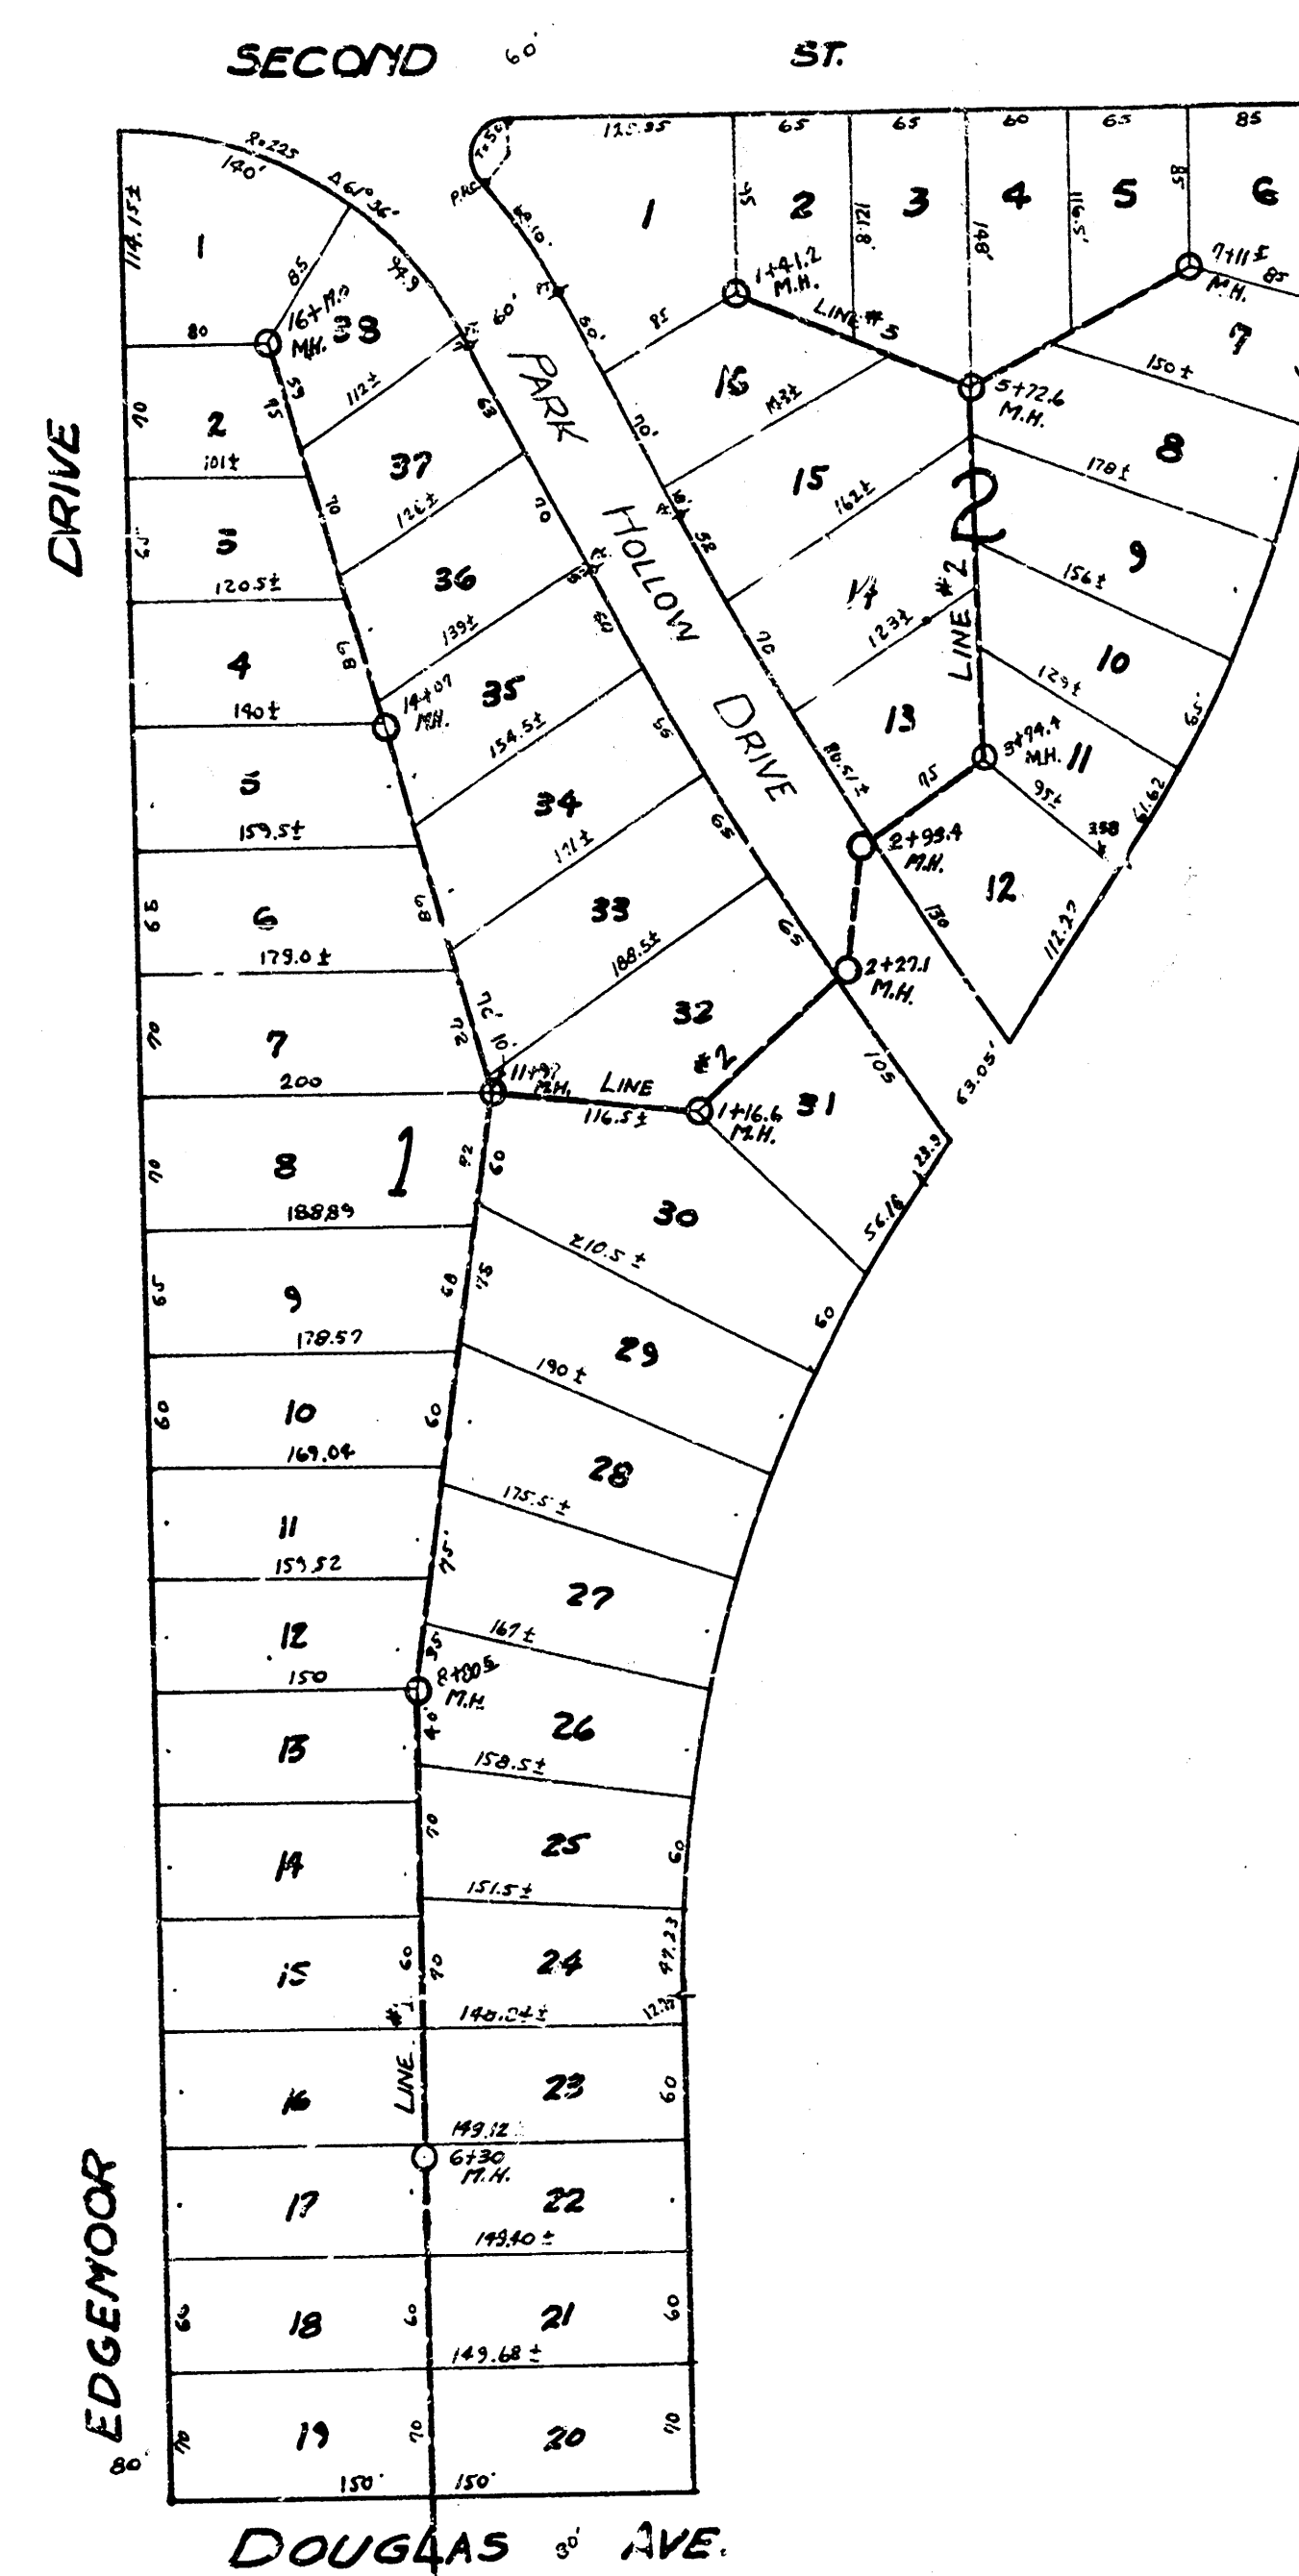
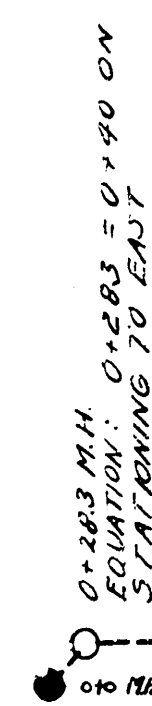
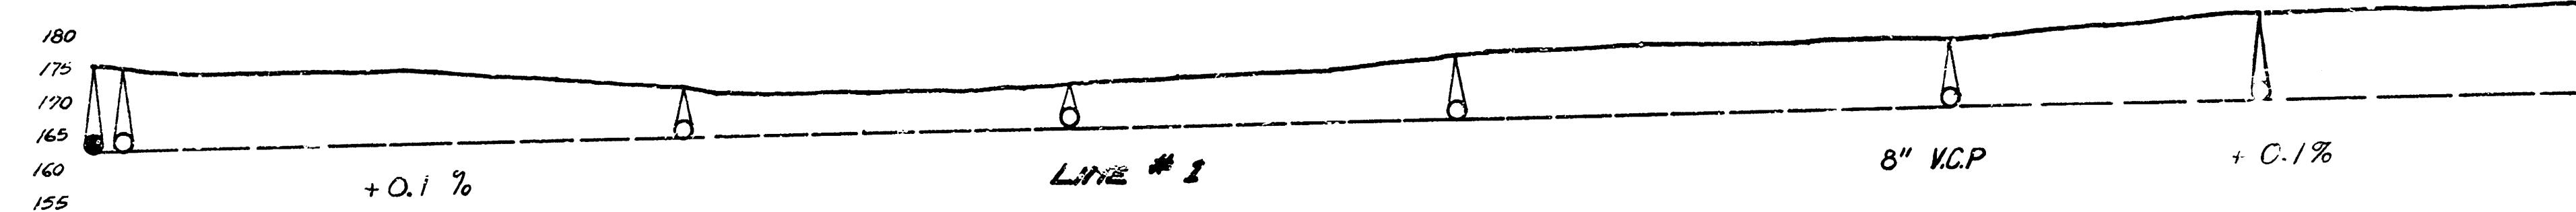
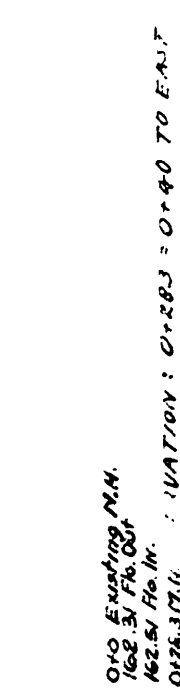
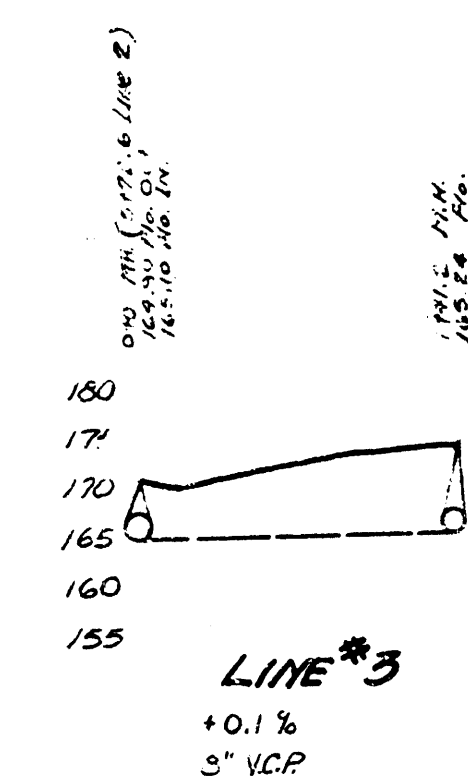


[illegible]

N

DEPARTMENT of SERVICE
CITY of WICHITA, KANSAS
ENGINEERING DIVISION
L.K. WHITE - CITY ENGINEER
SANITARY SEWER
SCALE 1"=80' MAY 1967
Lot 25 DCS. SS #12

DEPARTMENT of SERVICE
CITY of WICHITA, KANSAS
ENGINEERING DIVISION
L.K. WHITE - CITY ENGINEER
SANITARY SEWER
SCALE 1"=80' MAY 1967
Lot 25 DCS. SS #12