

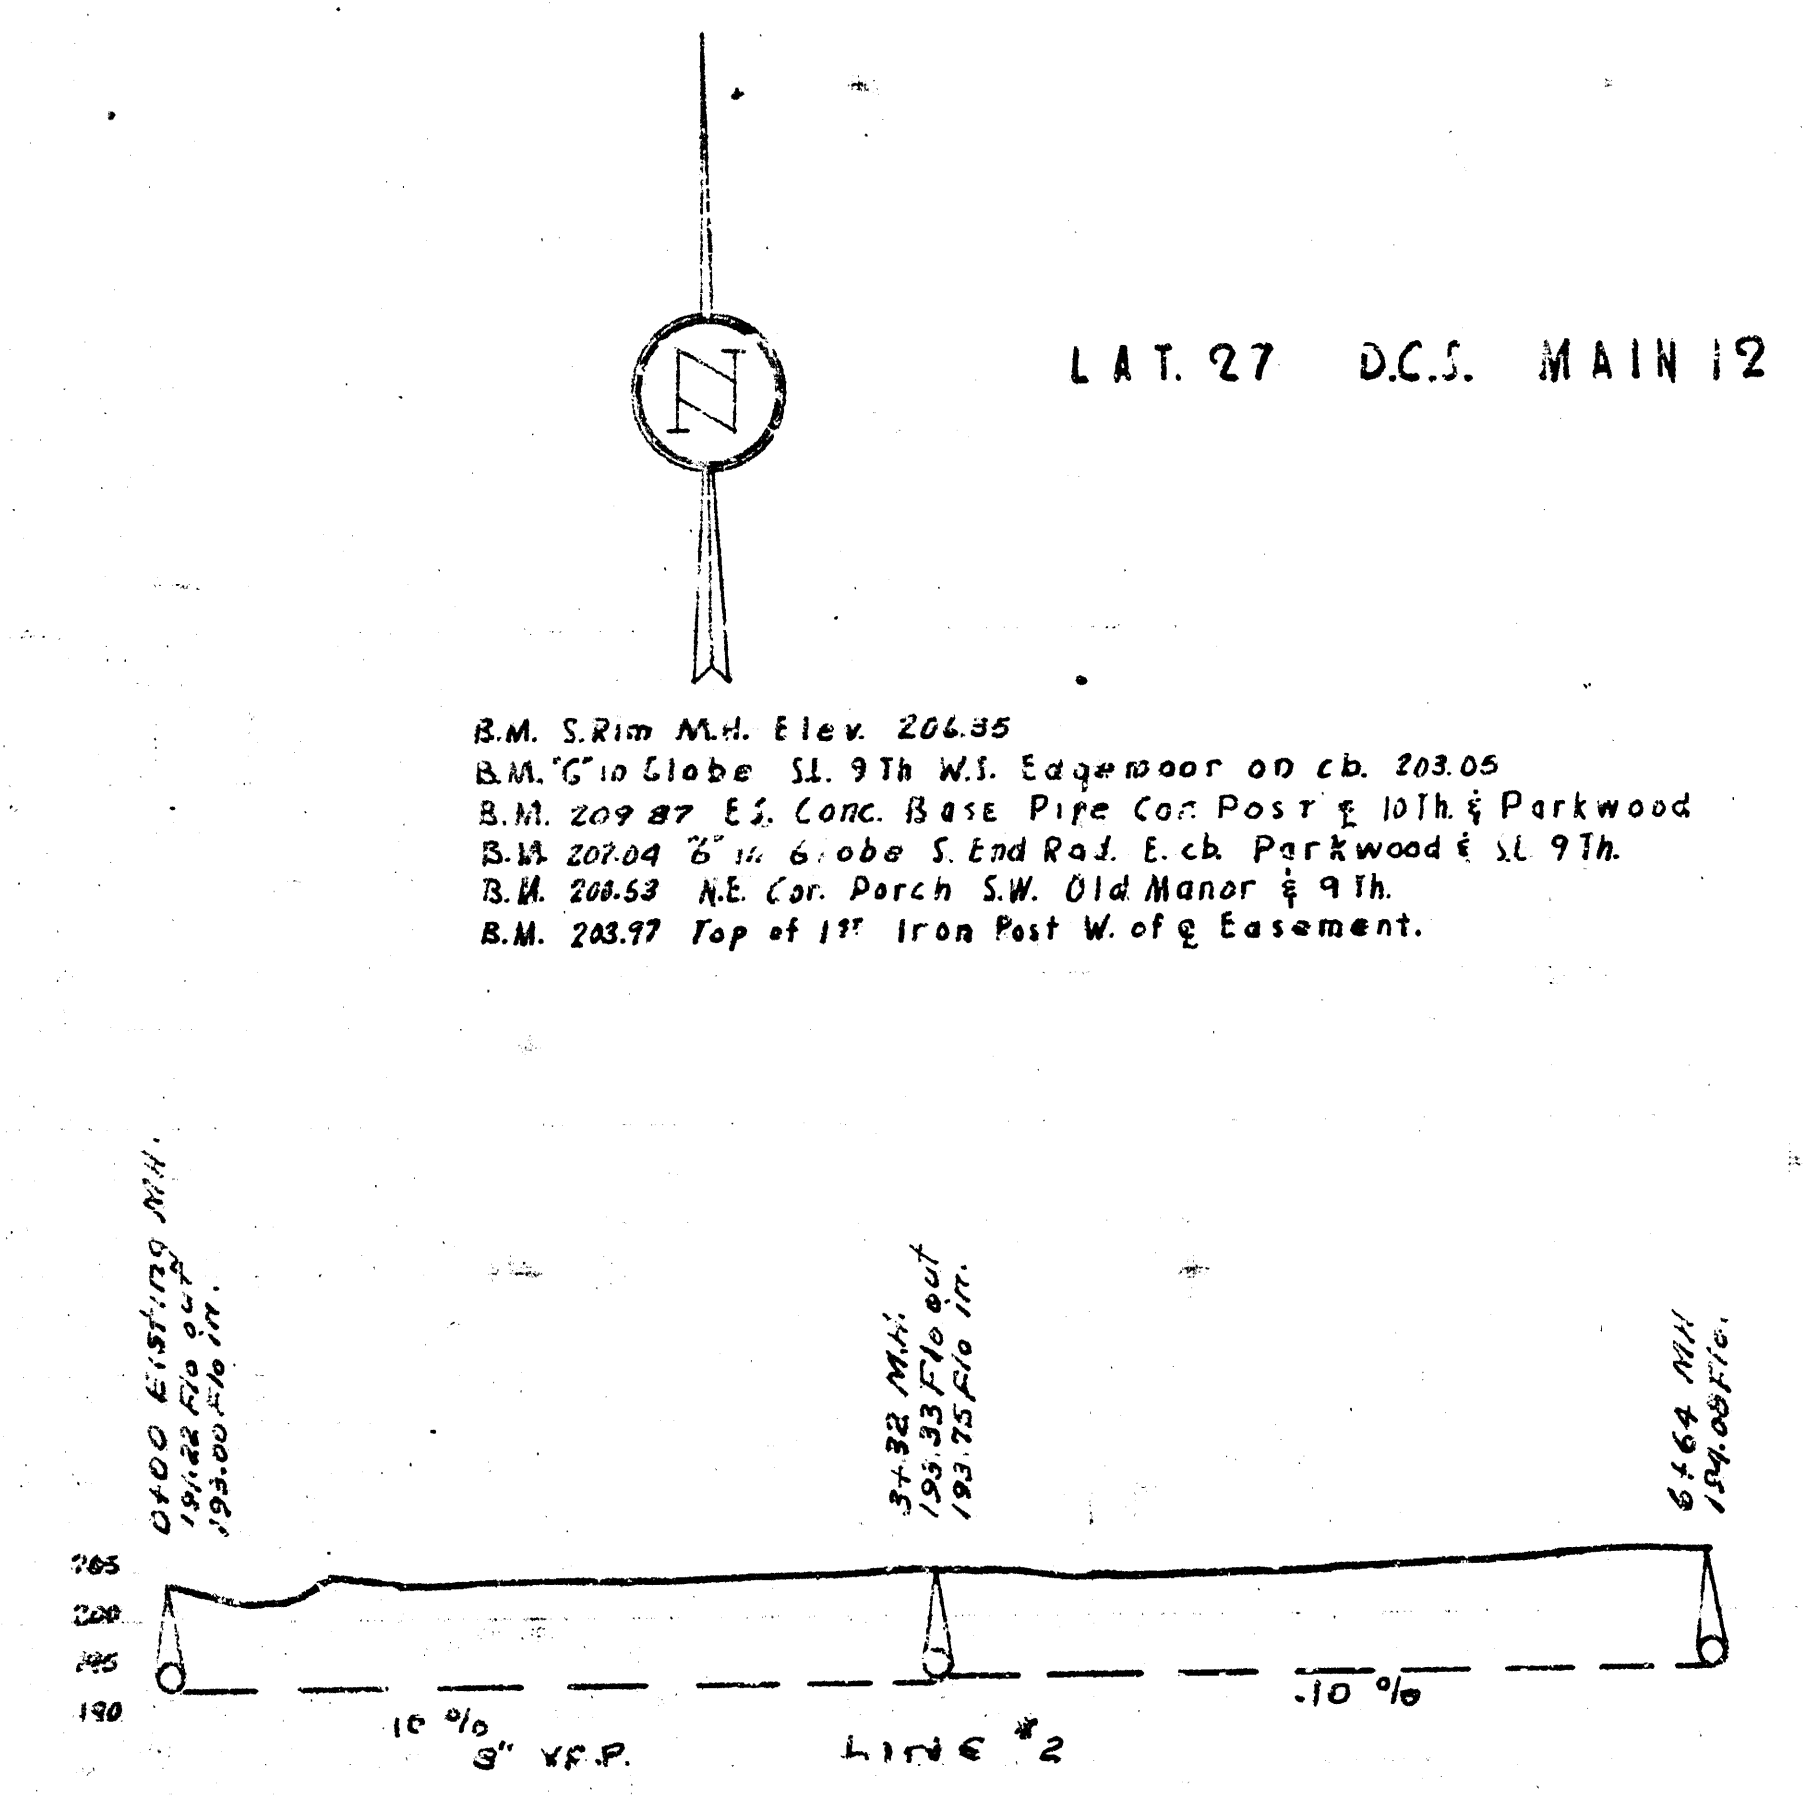
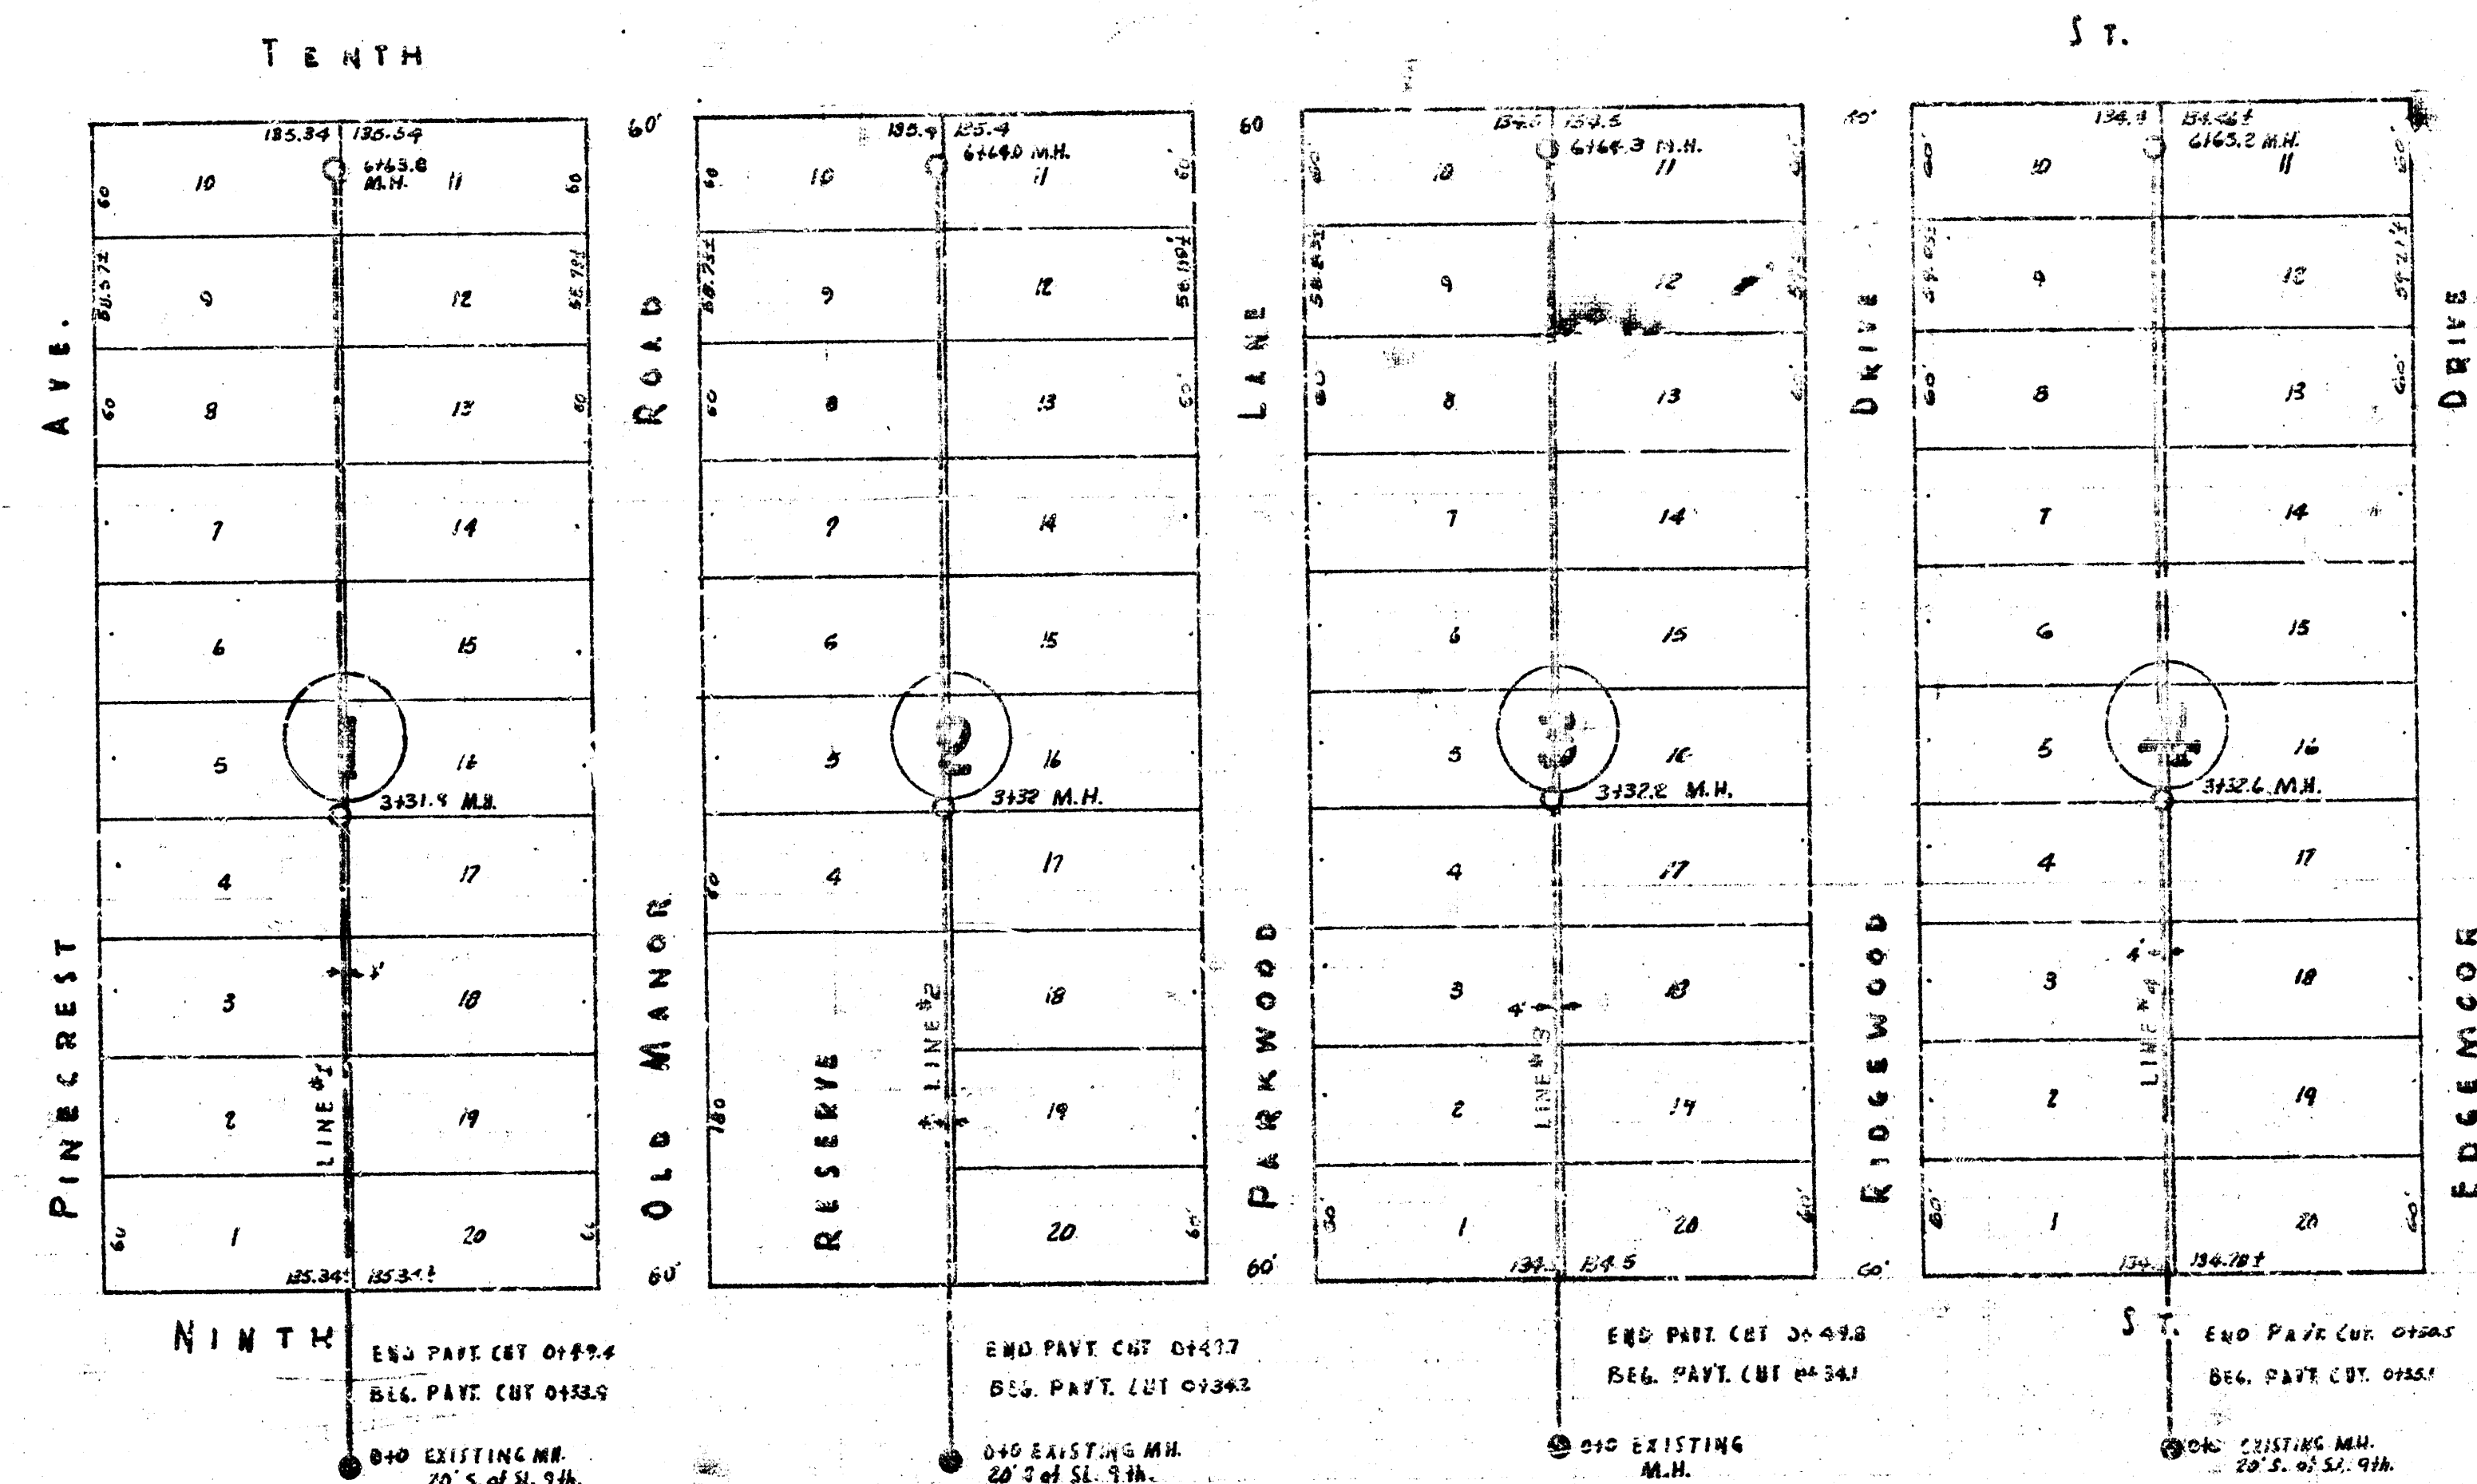
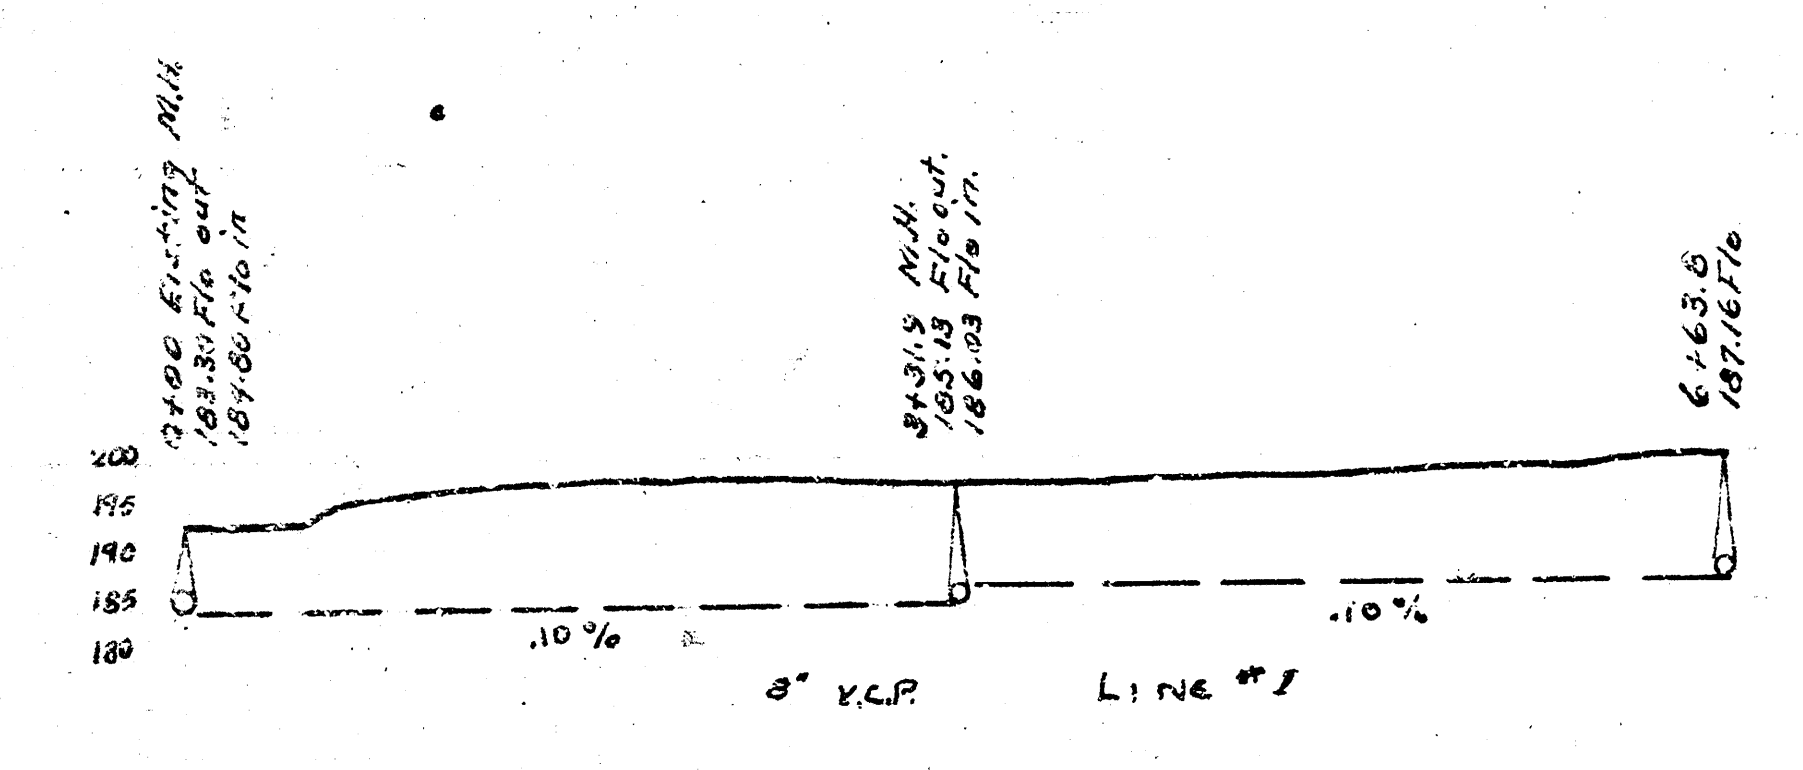


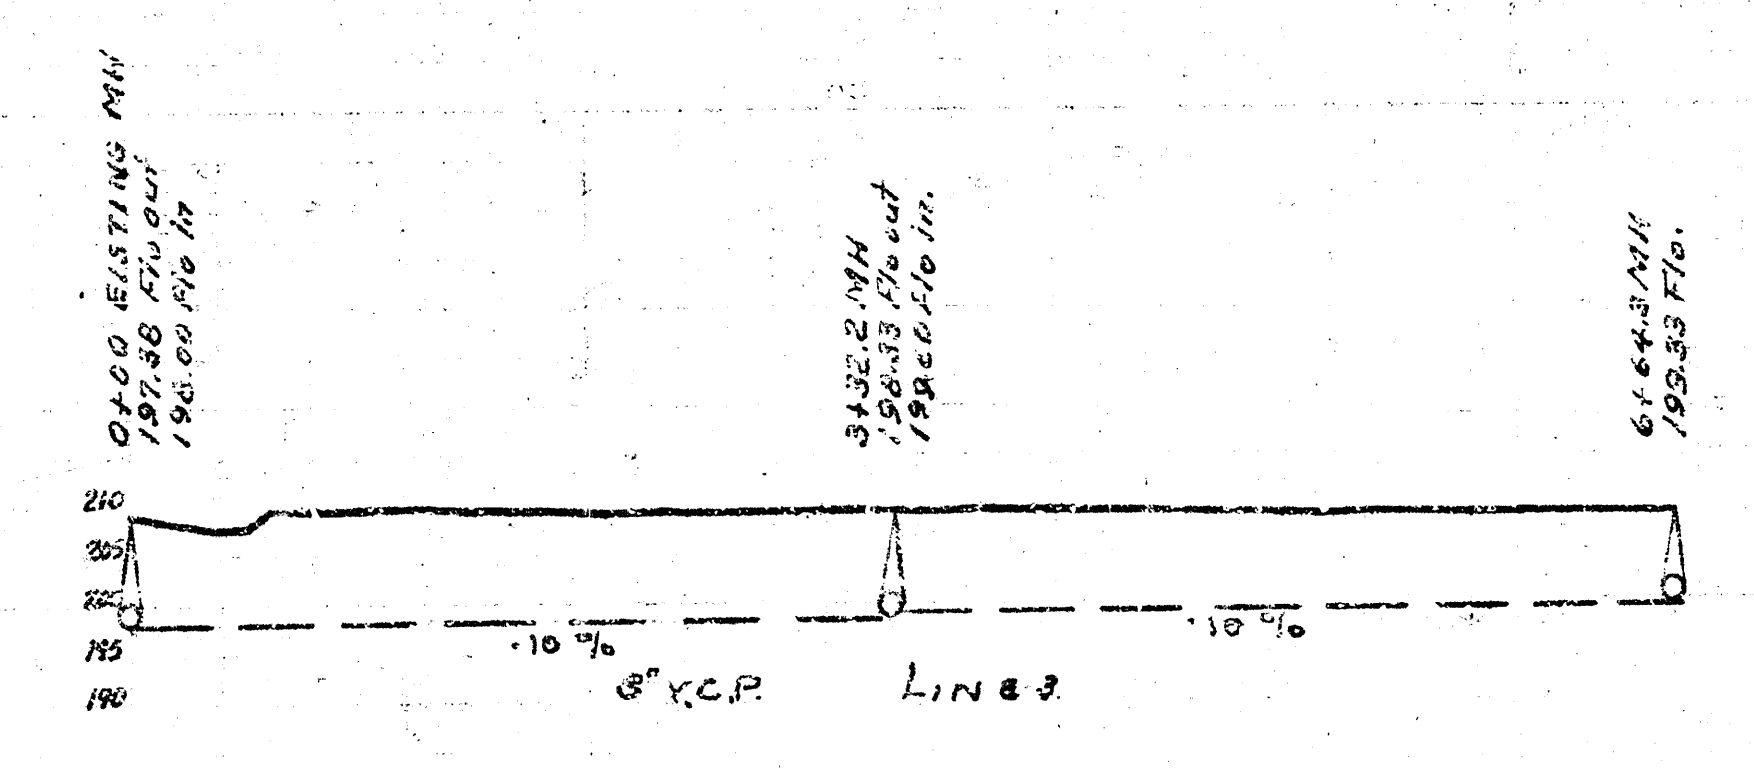

LAT. 27 D.C.S. MAIN 12
 B.M. S. Rim M.H. Elev. 204.85
 B.M. C.10 Globe SL 9th W.I. Edge Moor on ch. 203.05
 B.M. 209.87 E.S. Conc. Base Pipe Cor Post g 10th & Parkwood
 B.M. 207.04 S.W. 6.00 S. End Rd. E. ch. Parkwood & SL 9th
 B.M. 204.58 NE Cor. Park S.W. Old Manor & 9th
 B.M. 203.77 Top of 17" Iron Post W. of Easement.

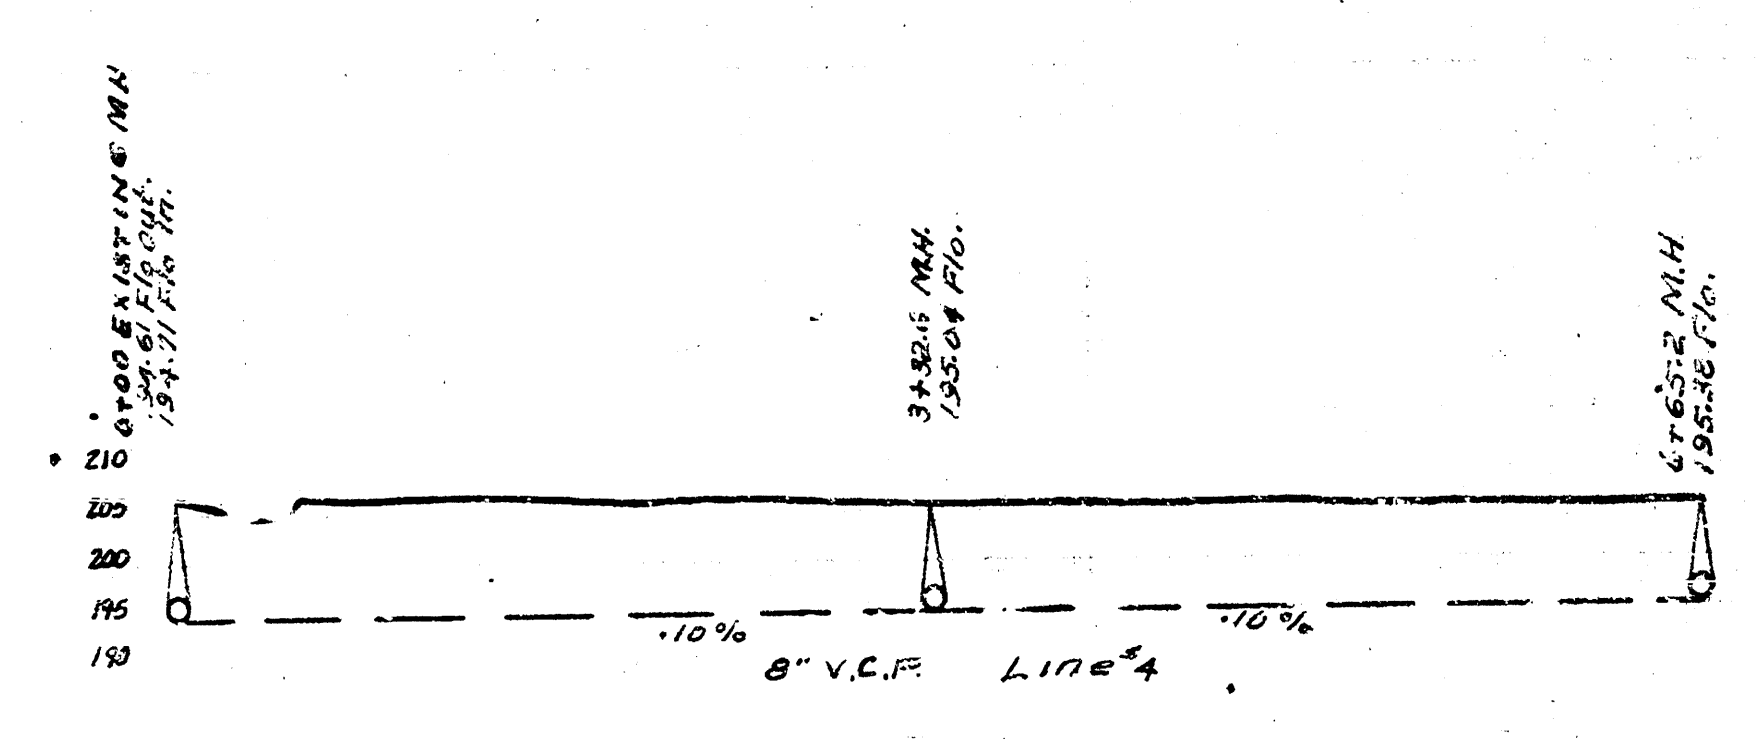

LAT. 27. DRY CREEK SUB MAIN 12
 CITY OF WICHITA, KANSAS
 L.K. WHITE
 JAN. 1948
 CITY ENGINEER
 Proj. No. C28-1