


N

B.M. 16382 S.E. Cor. Conc. Porch (proper) in front 2<sup>nd</sup> House No. Lincoln W.S. Casa Loma  
 B.M. 5 Rim MH 163.95 Existing Manhole No. of N.L. Gilbert  
 B.M. 16420 S.E. Cor. Conc. Porch Rear House # 2520 Orme  
 B.M. 163.95 W. Rim S.S. MH. No. Kellogg at Casa Loma 6' East 4.45' So. of S.E. Cor. Vets. Hospital Fence.

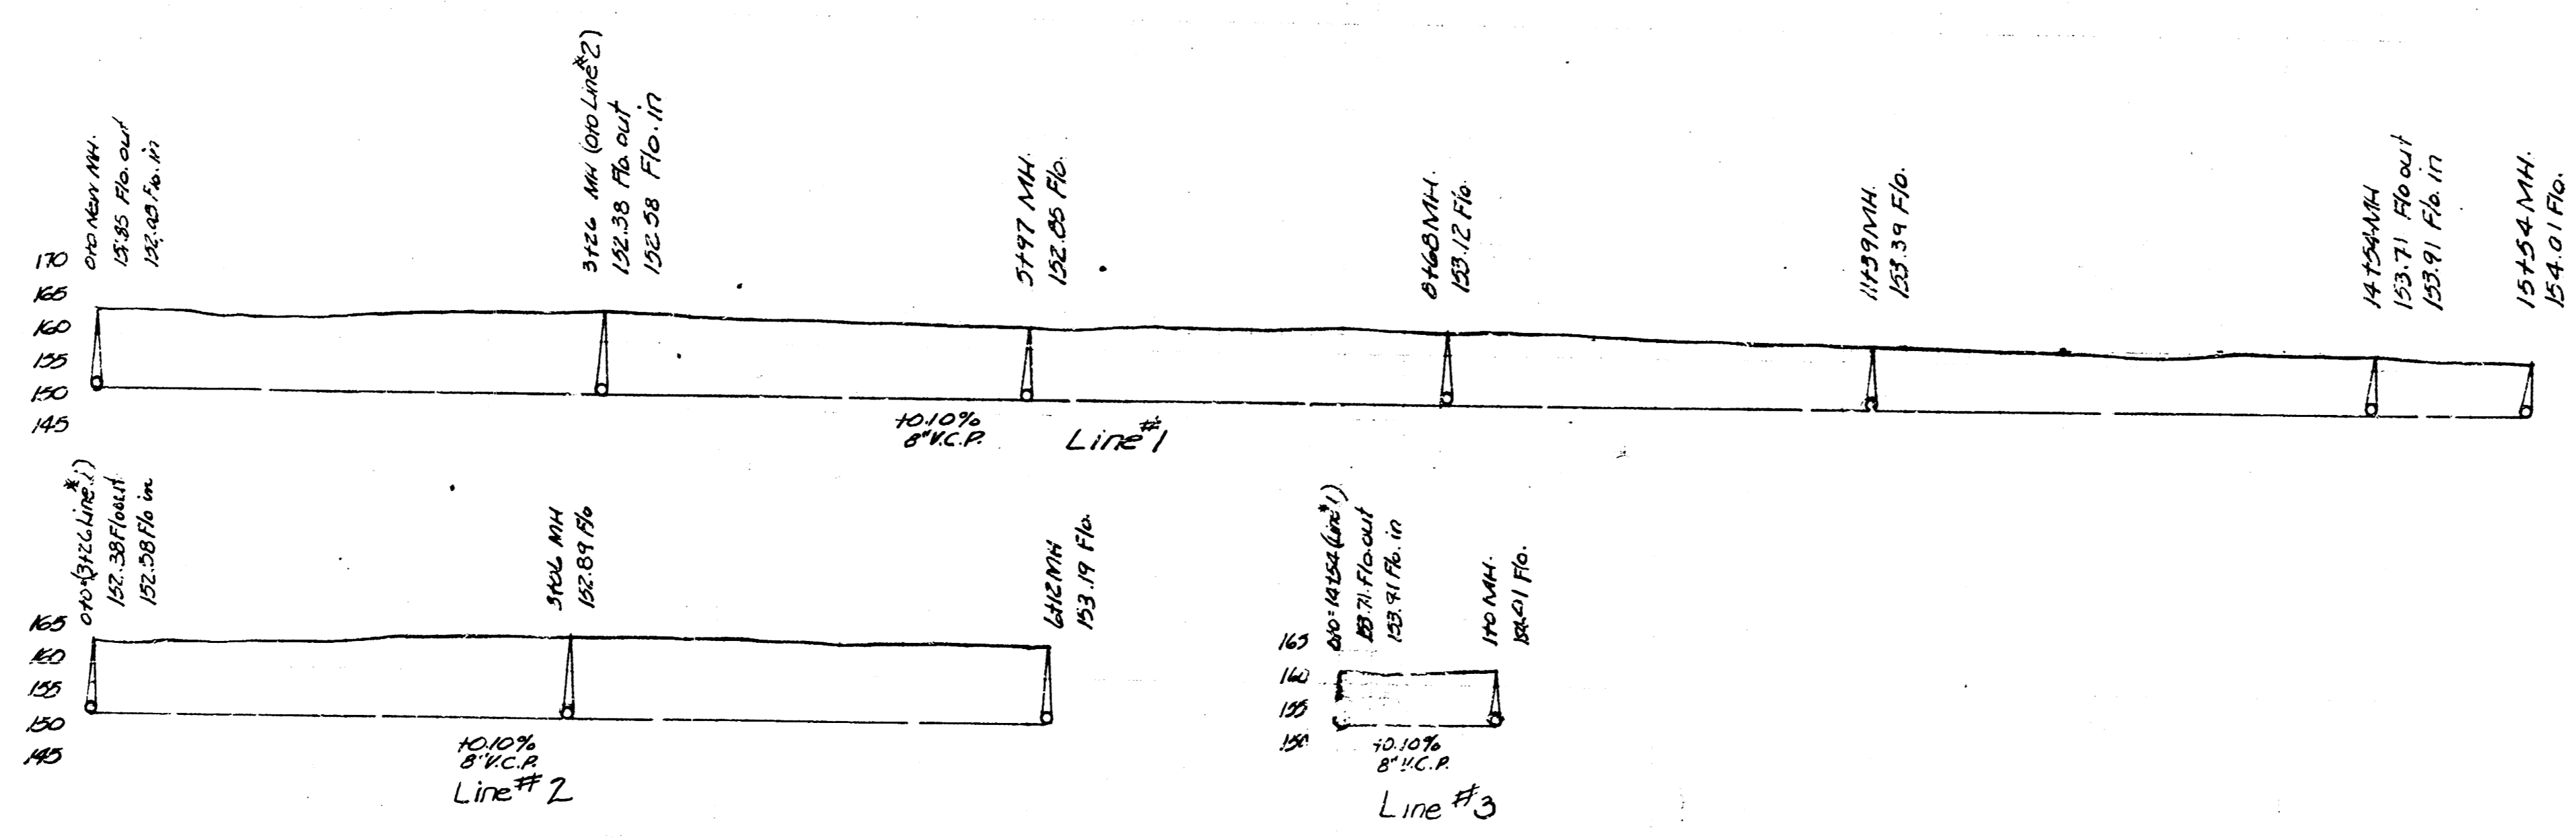

LAT 3A, DRY CREEK SUBMAIN, S.S.#12  
 City of Wichita, Kansas  
 L.K. White · City Engineer  
 Date 1949 · Proj. No. C29-4