
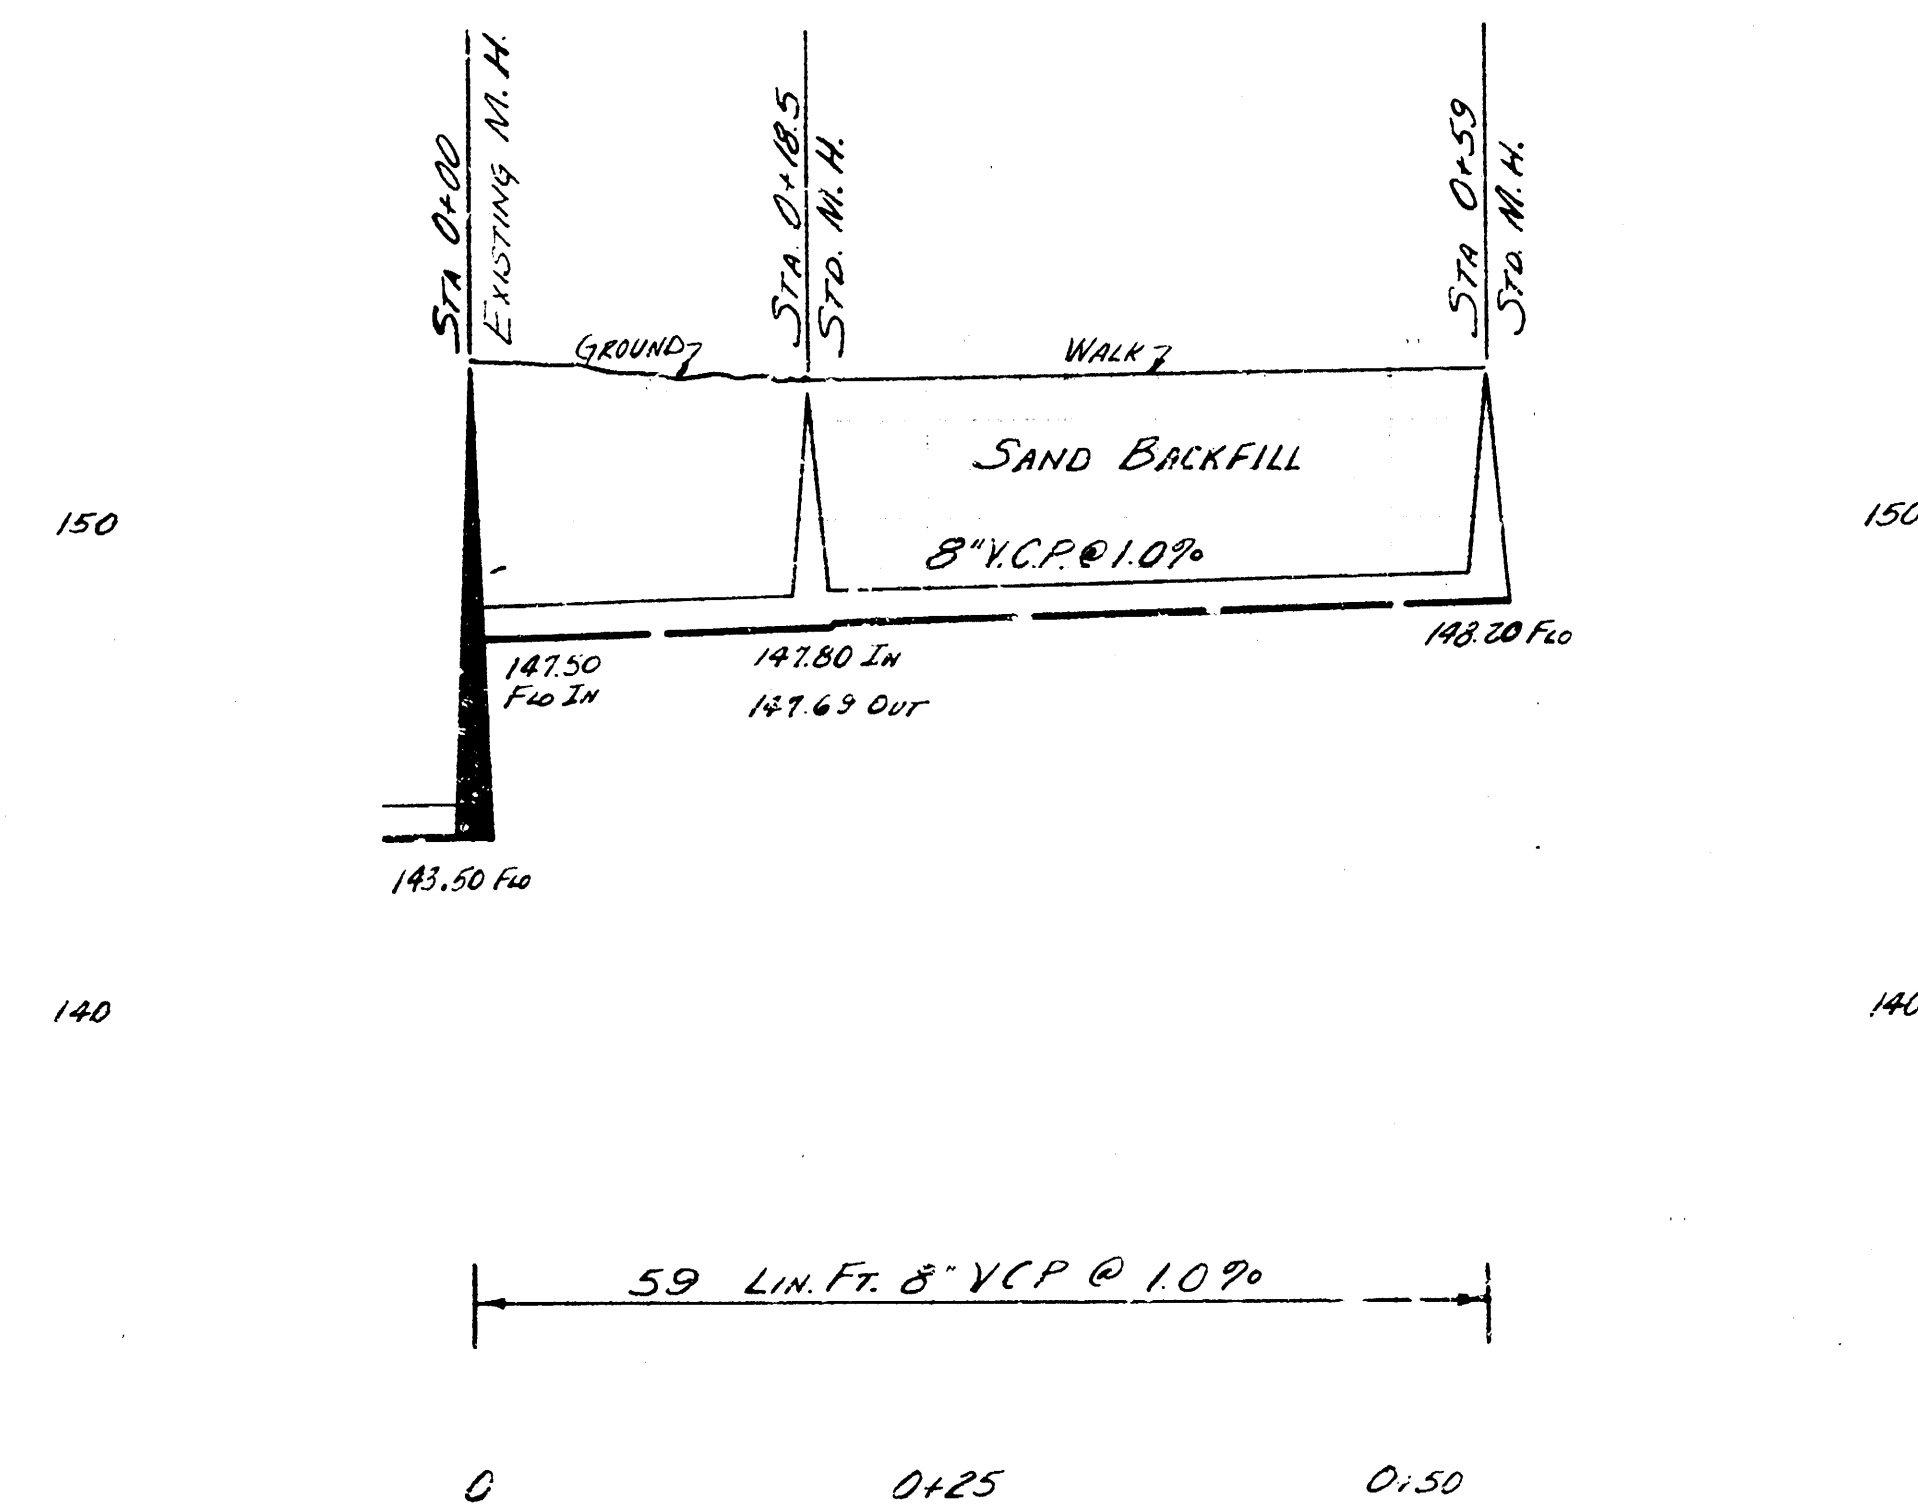


Surveyed by James Harrison 11/15
 Plans Examined
 Corrected
 Date Jan 1955

B.M. 153.25 S Rim M.H. 0+00

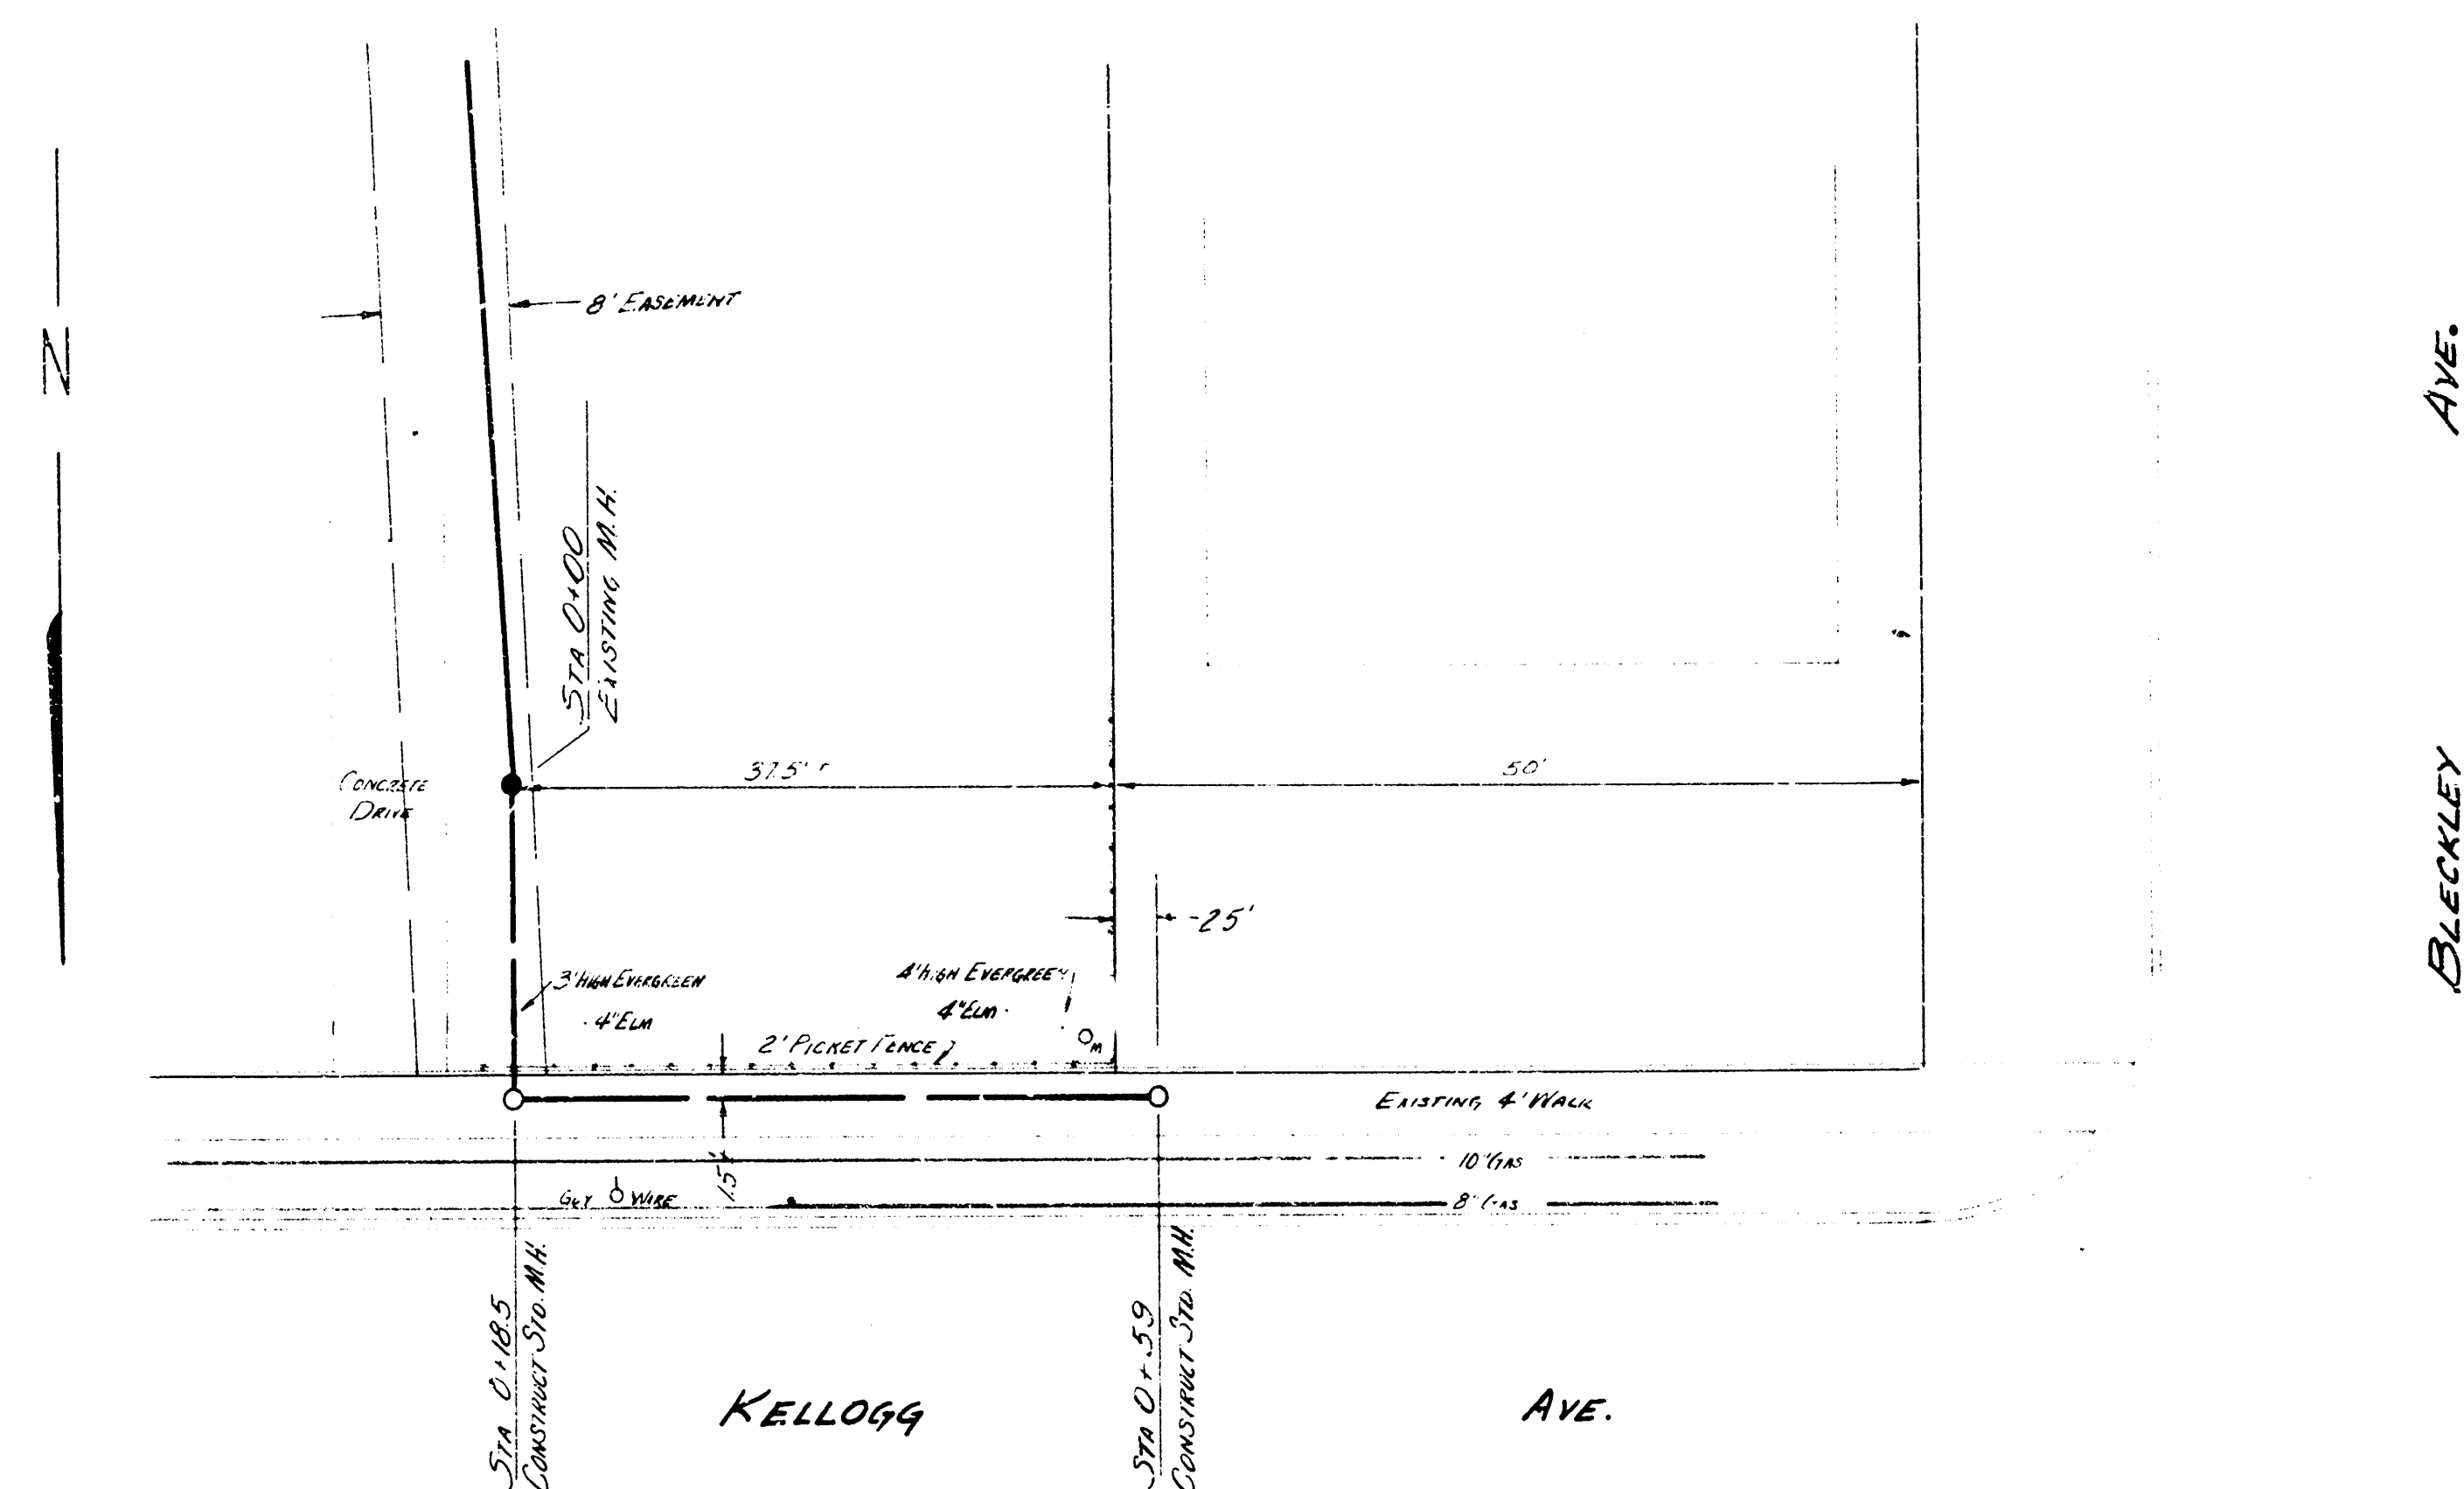

PLAN SCALE 1"=10'
 PROFILE SCALE 1"=10' HOR 1"=4' VERTICAL

EXT. LAT. 38 D.C.S. S.S. 12

CITY OF WICHITA

B.E. SMITH CITY ENGINEER

JUN 4, 1955 PRIVATE JOB