

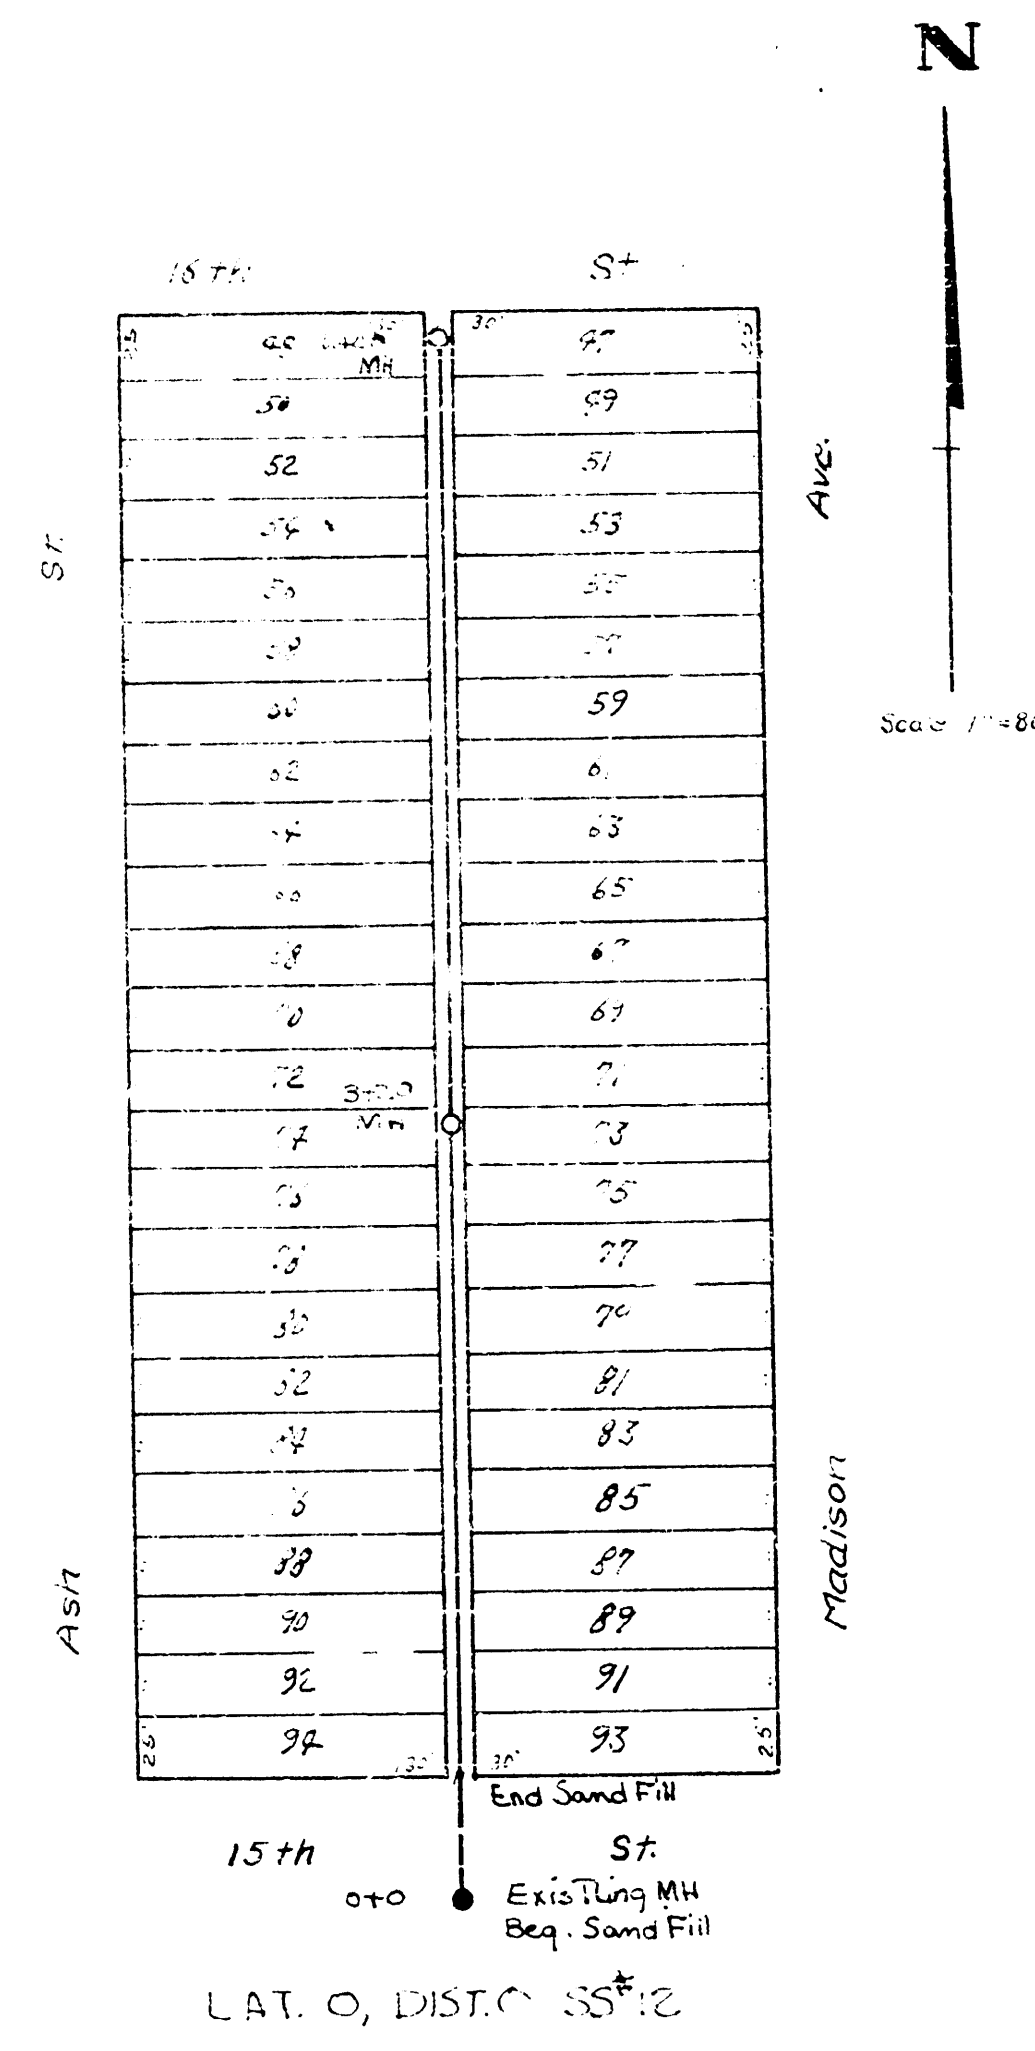


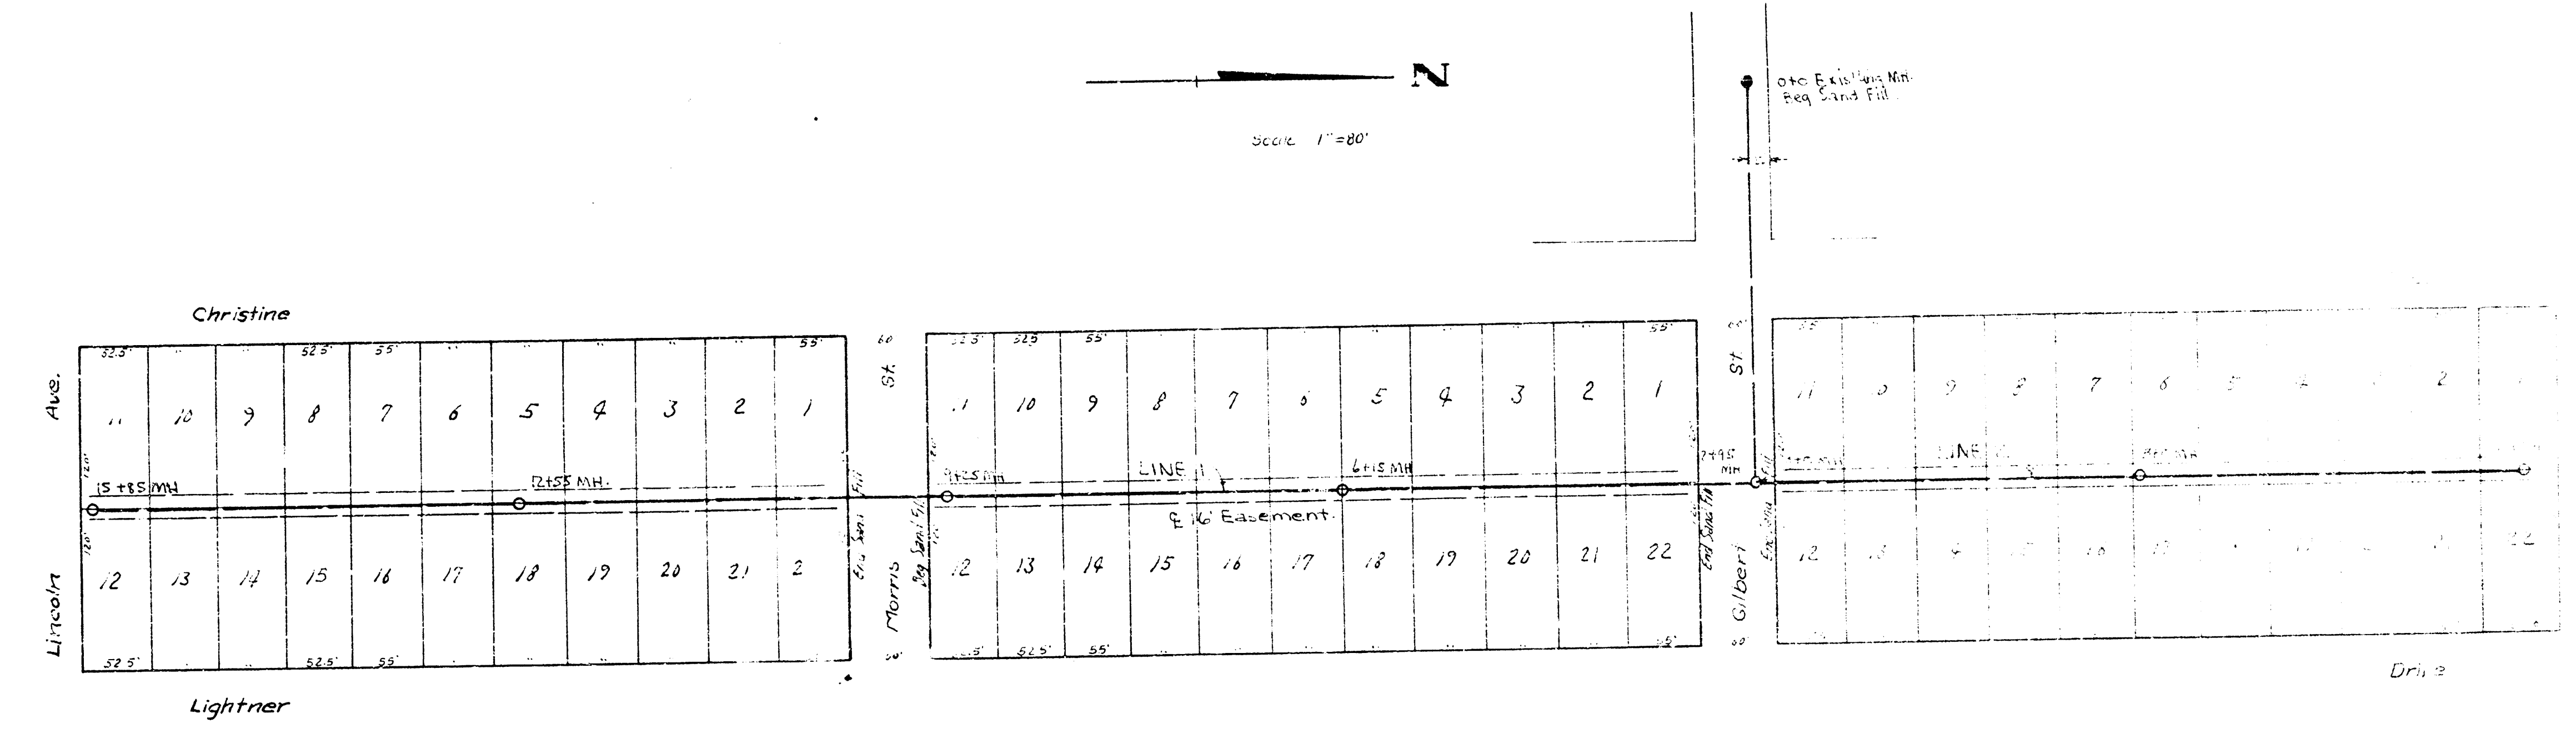


B.M. 118.02 North end cb. corner 15th and Ash.

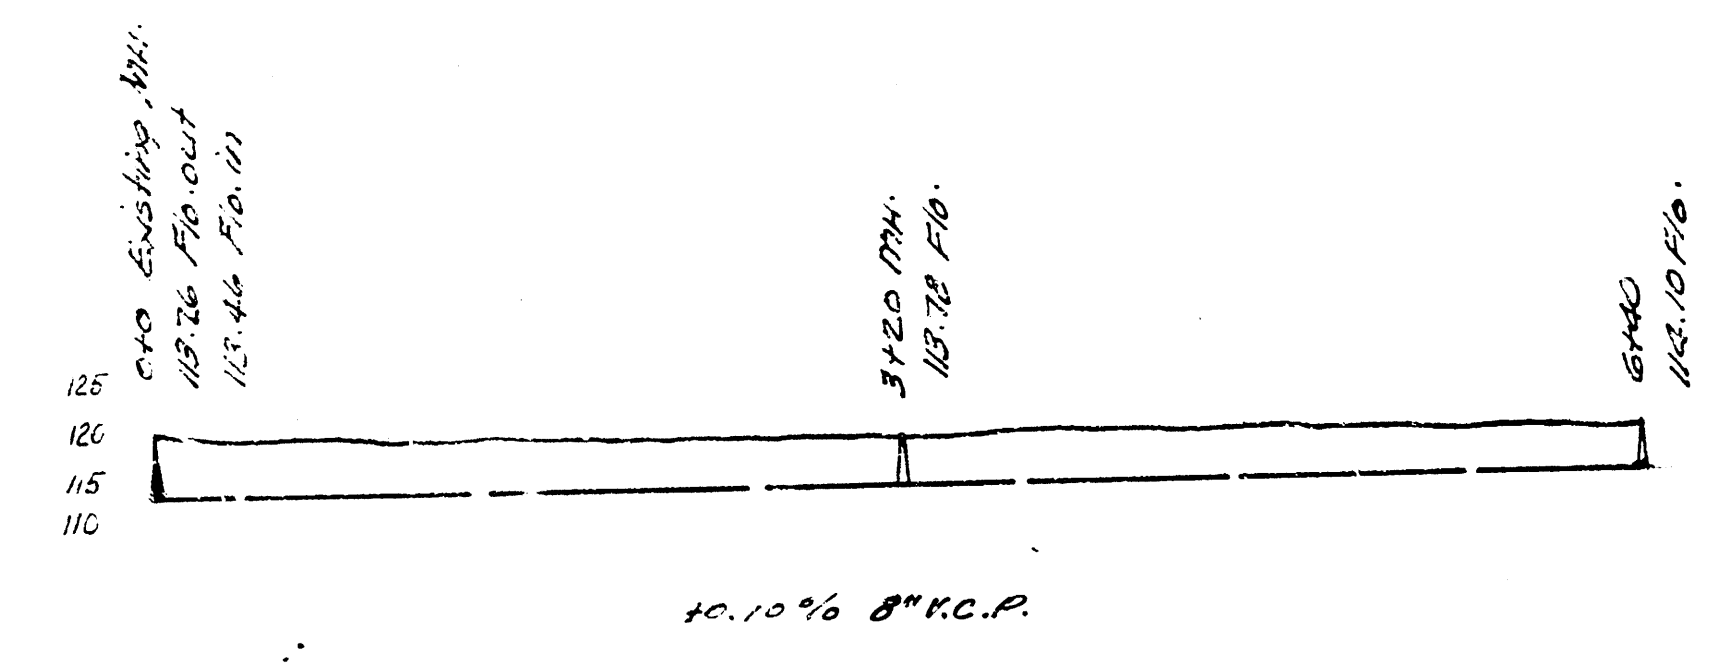

LAT. 40, D.C.S. S.S. 12.

B.M. 166.28 N.E. corner of Porch, House No. 701 Casa Loma.

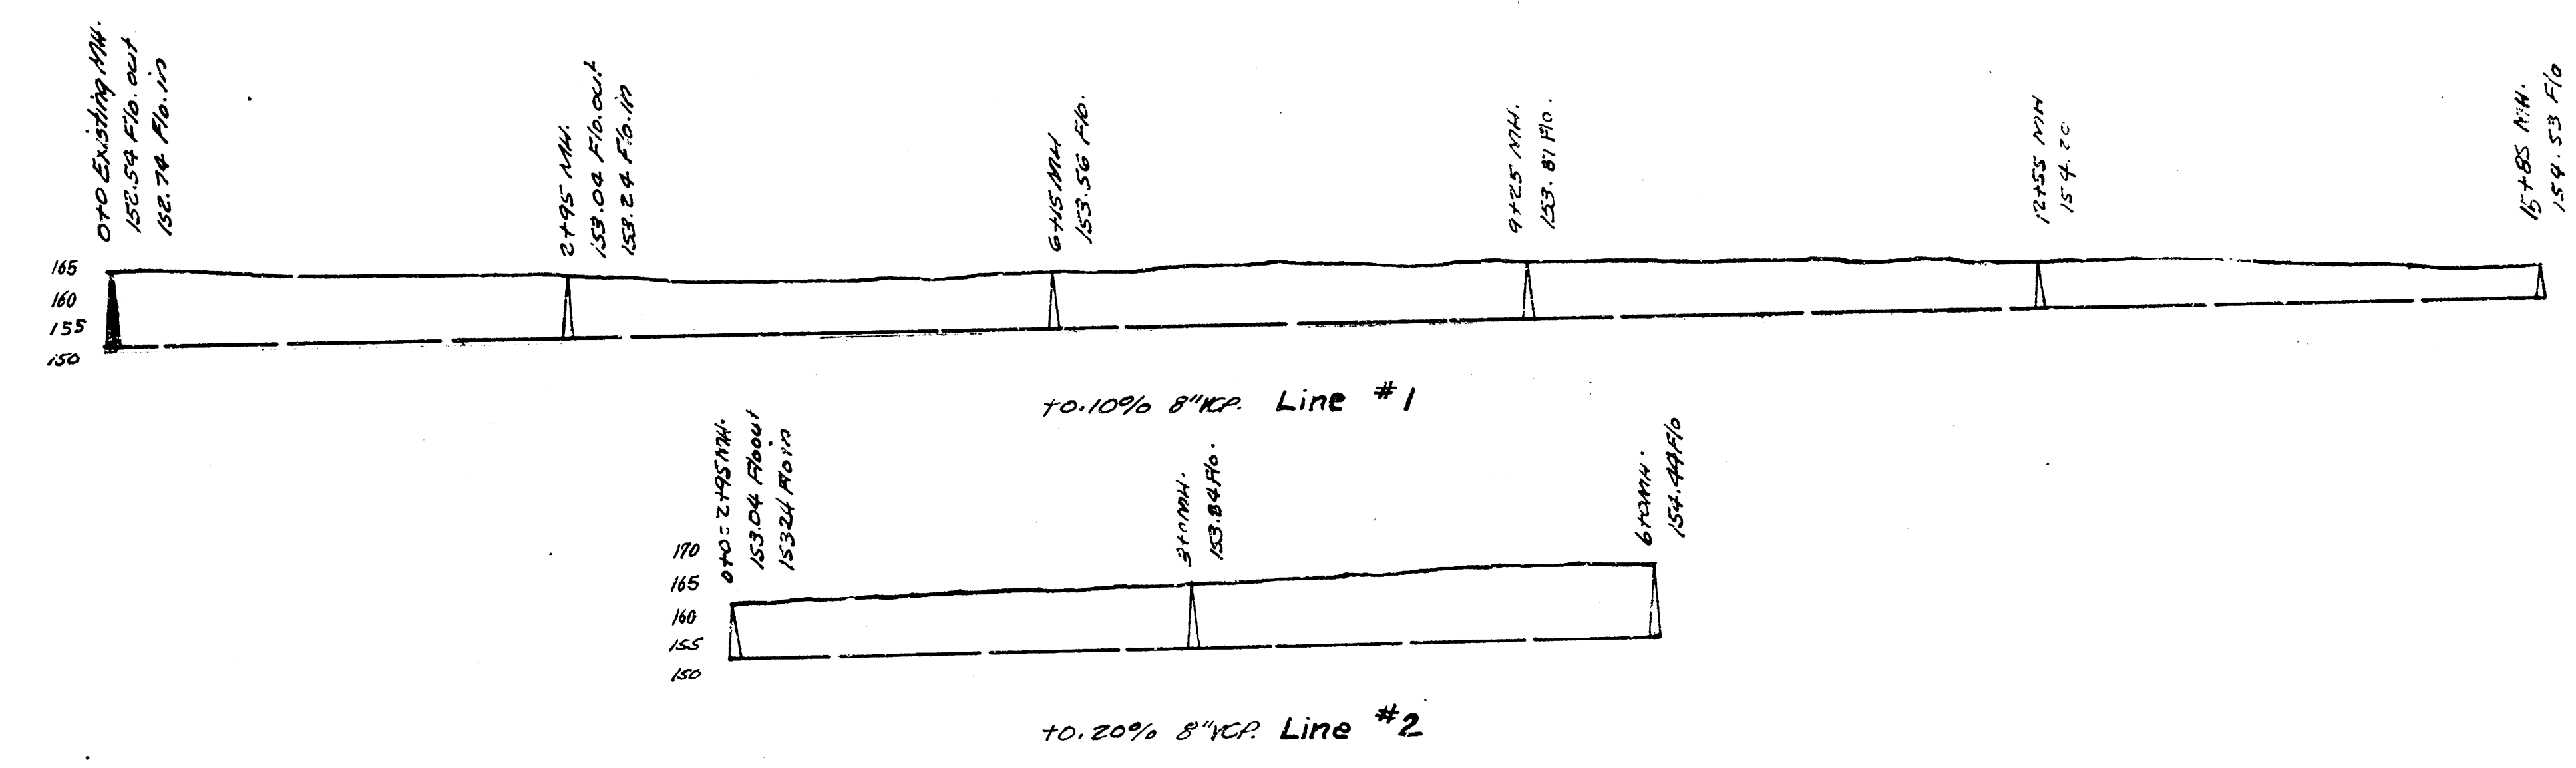

LAT. 40, DIST. D.C.S. S.S. 12
 LAT. 0, DIST. 0 S.S. 12
 CITY OF WICHITA, KANSAS
 L.K. WHITE CITY ENGINEER
 DATE 9-12-49 PROJ. NO. C29-35