


0.51, 137925 RR Spike In E. Face I.R. 285 S Of Existing Manhole At Sta. 2+27 = 423 W. Of Oliver.

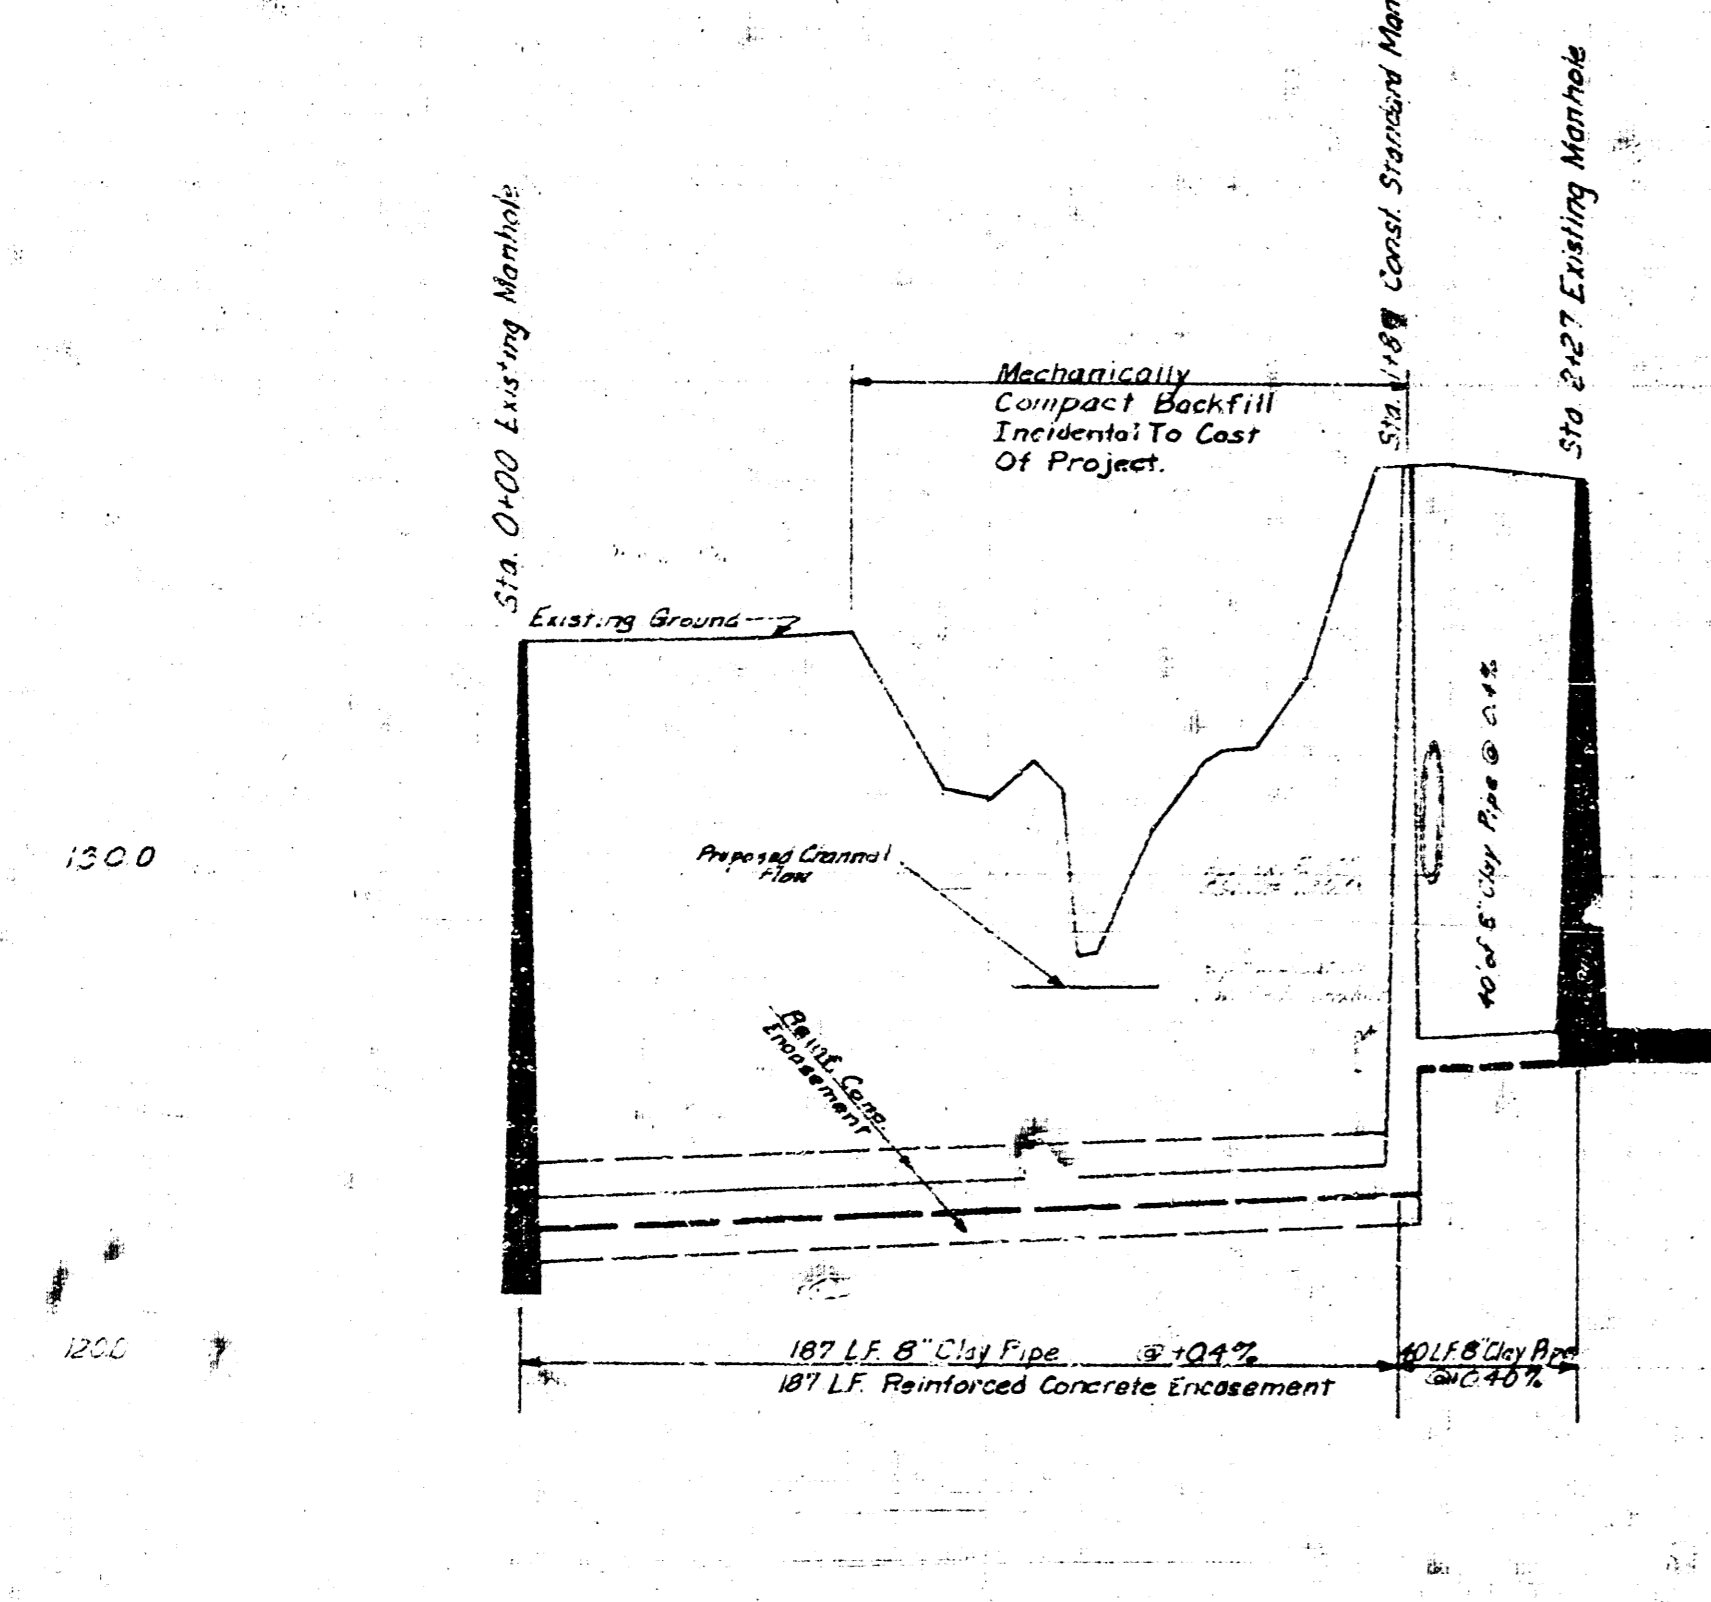

SANITARY SEWER RELOCATION IN CONJUNCTION WITH HARRIS OLIVER STREET INTERSECTION
CITY OF WICHITA, KANSAS
R.W. LINN, CITY ENGINEER
DATE: JUNE 1971
PROJ. NO. DAKS 570048

