
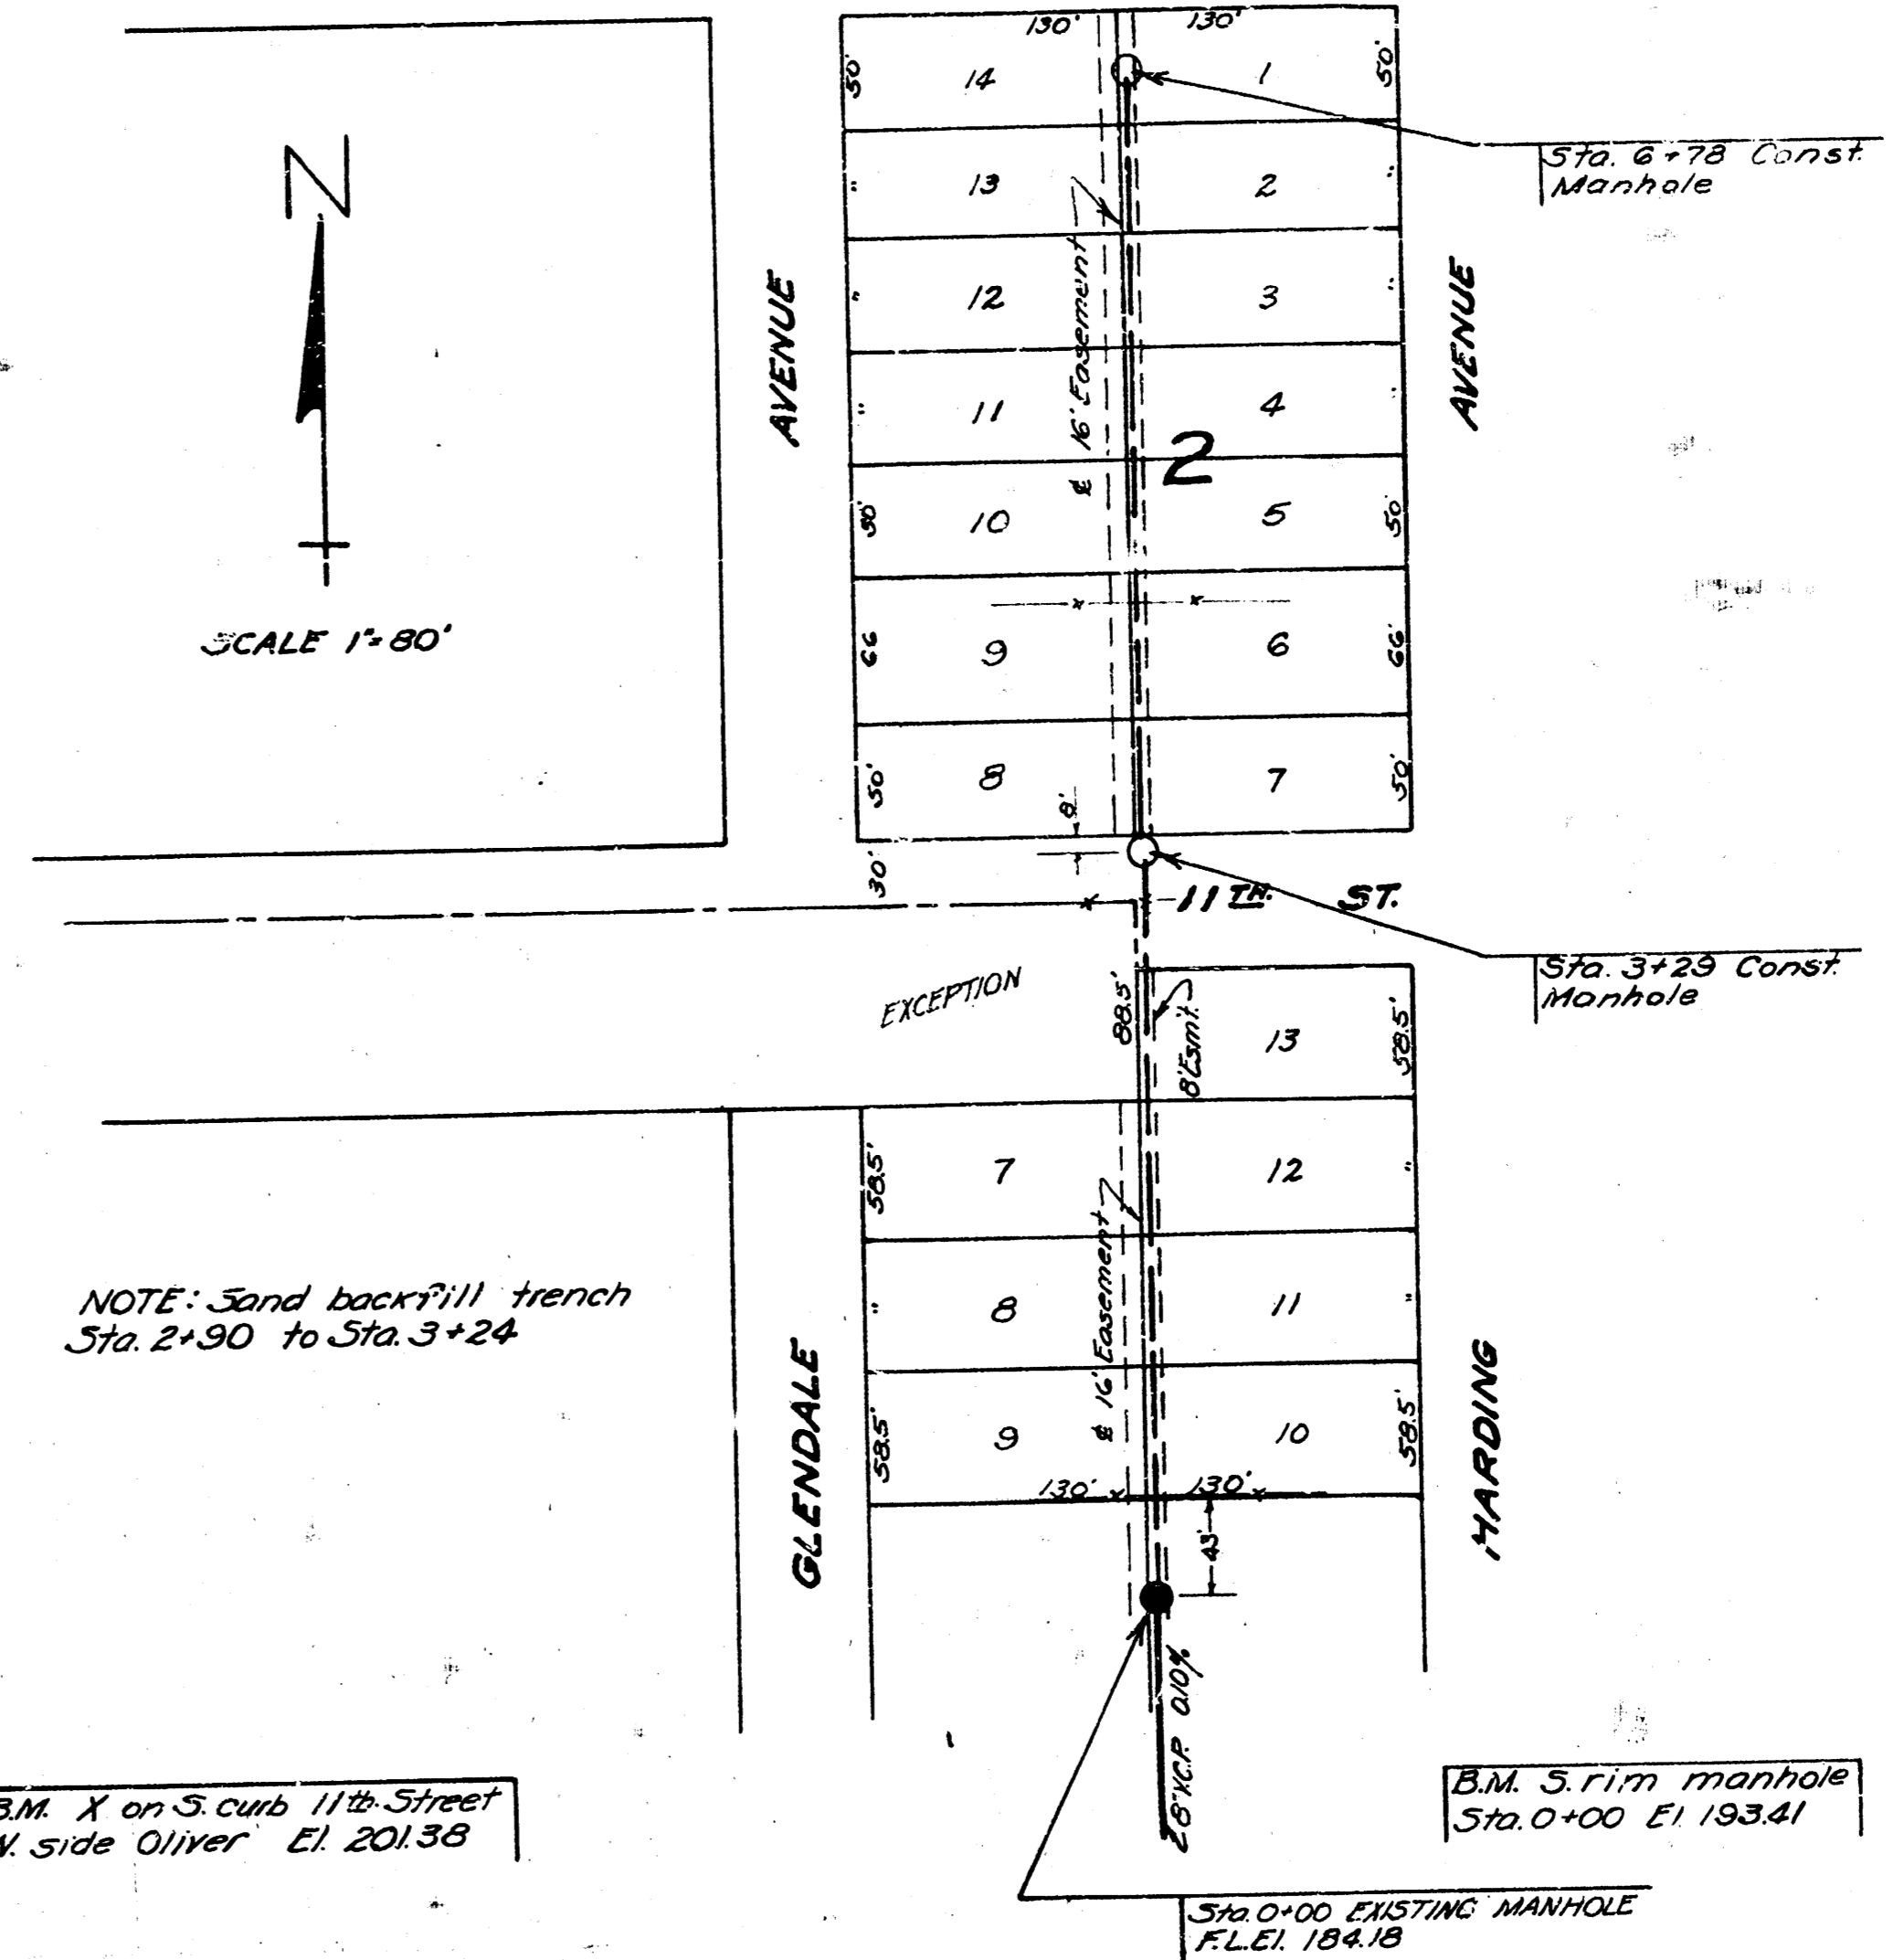


N
SCALE 1"=50'

N
SCALE 1"=80'

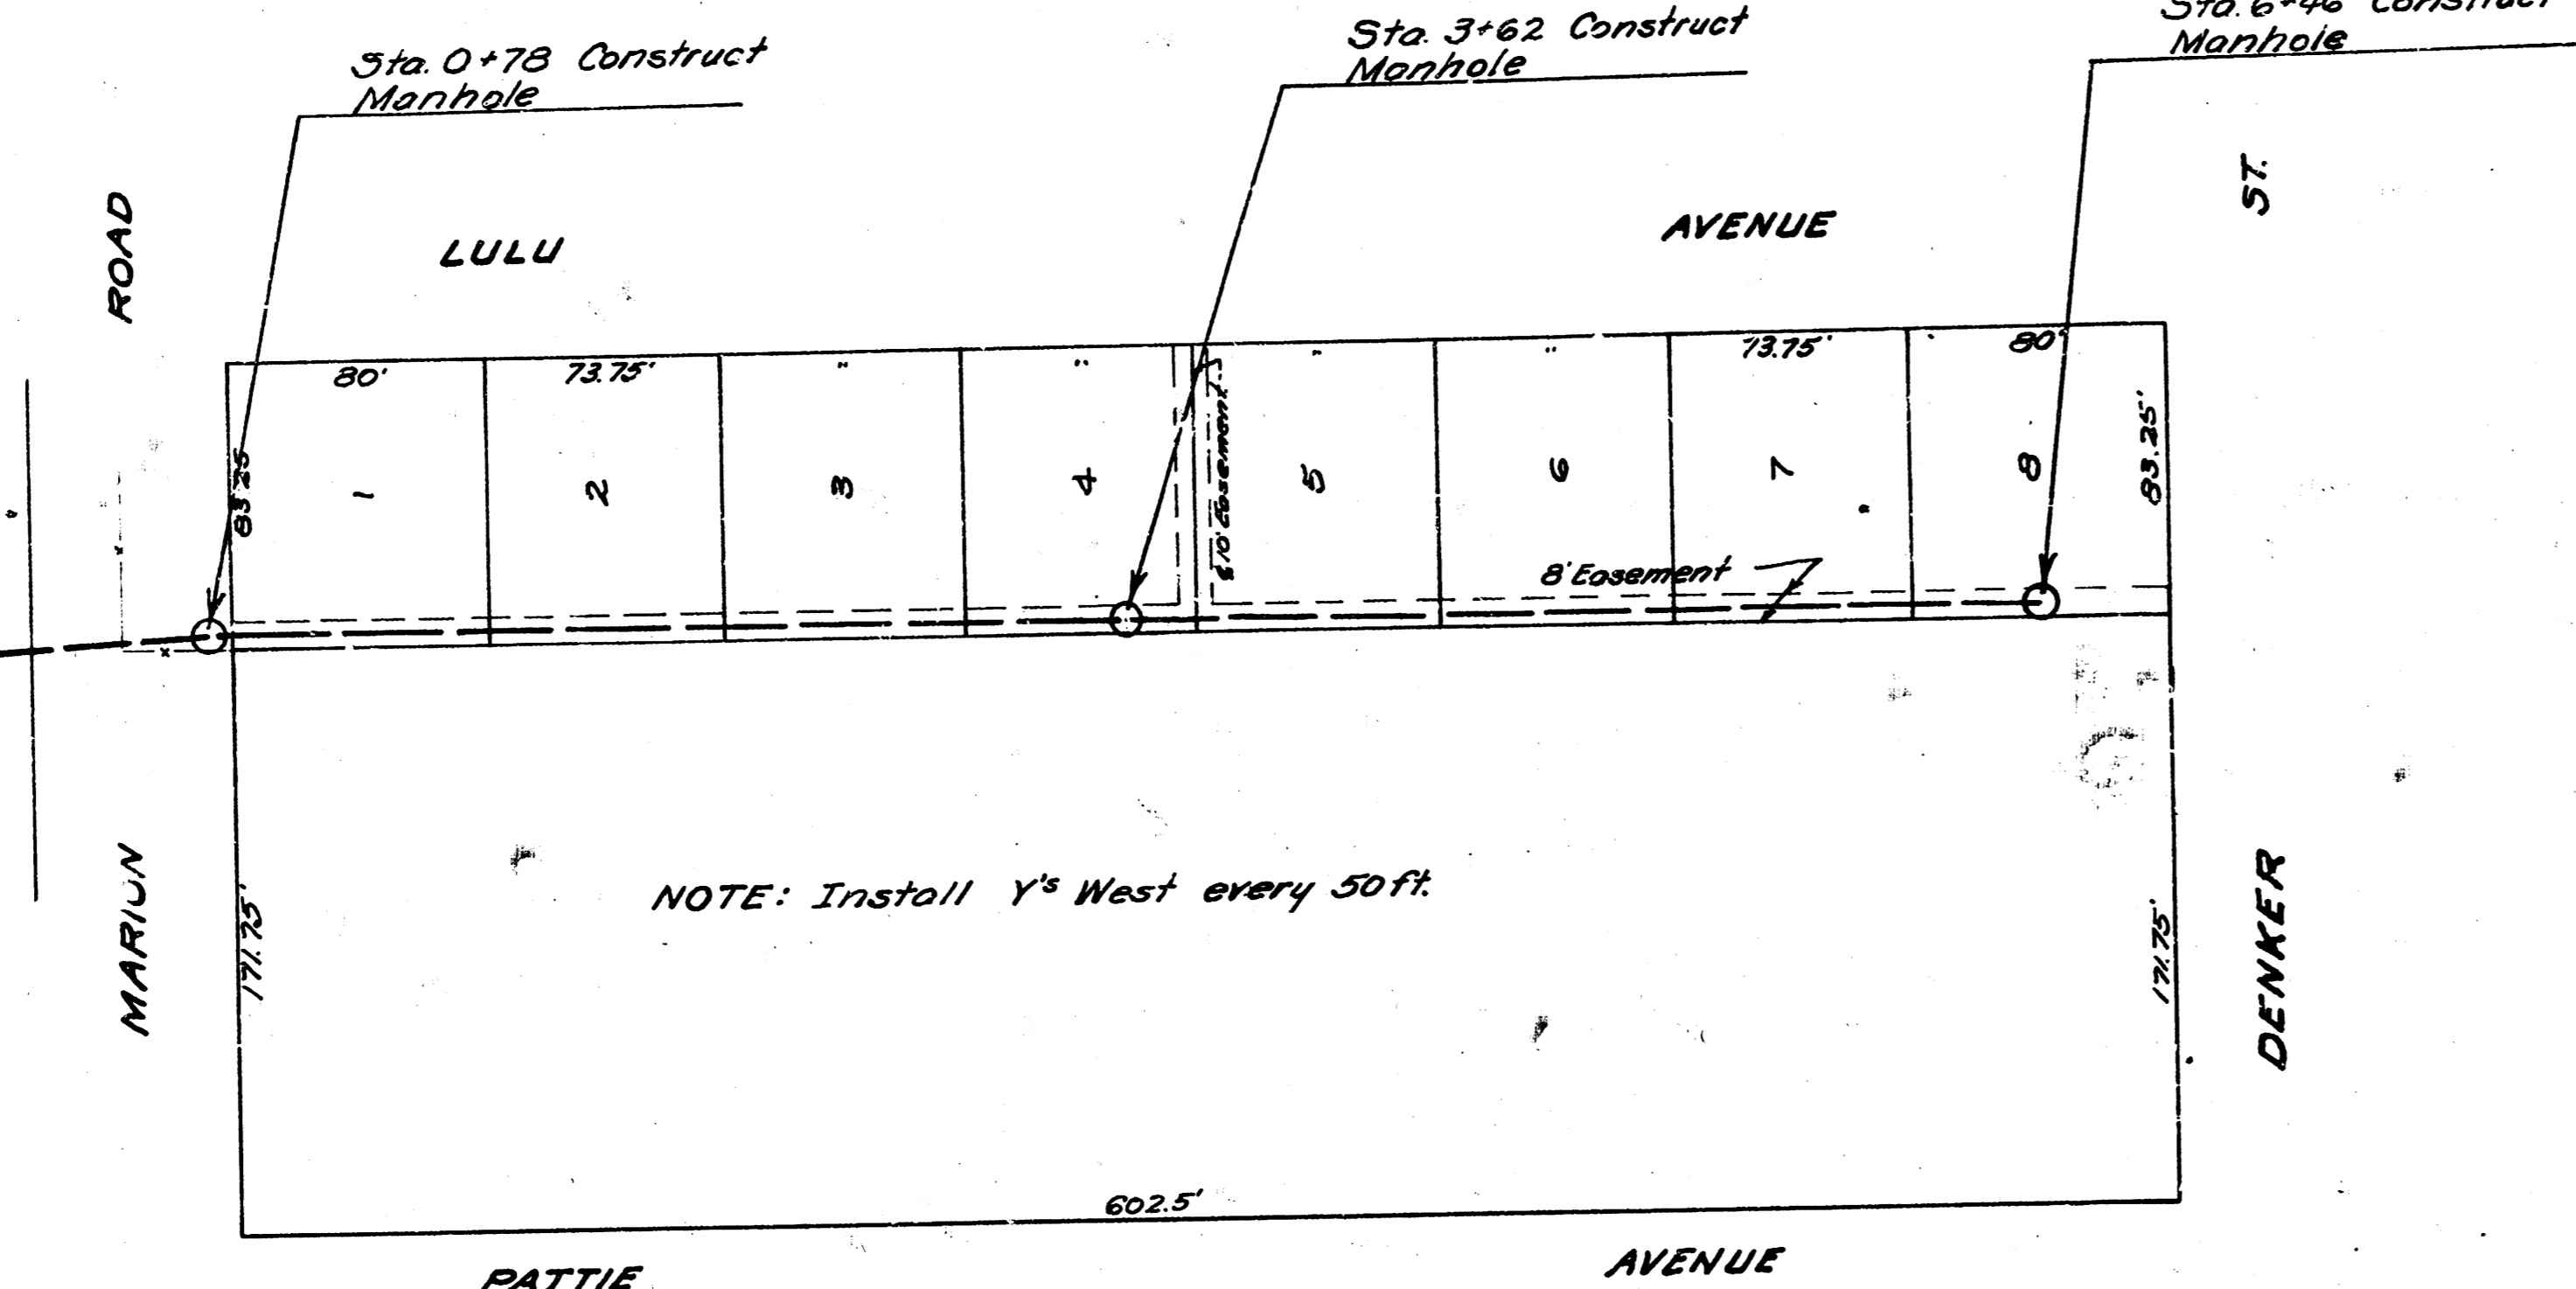

B.M. NE cor. conc. porch house NE
cor. Lulu & Mariun Road El. 97.63



B.M. N rim manhole
Sta. 0+00 El. 94.87

NOTE: Sand back fill trench
Sta. 0+27 To Sta. 0+61

SCALE: 1"=40' Horiz
1"=4' Vert.

SCALE 1"=80' Horiz
1"=8' Vert.
NOTE BOOK NO. 52

Date 8-28-51
Drawn by J.L.A.
Checked by
Note Book No. 56

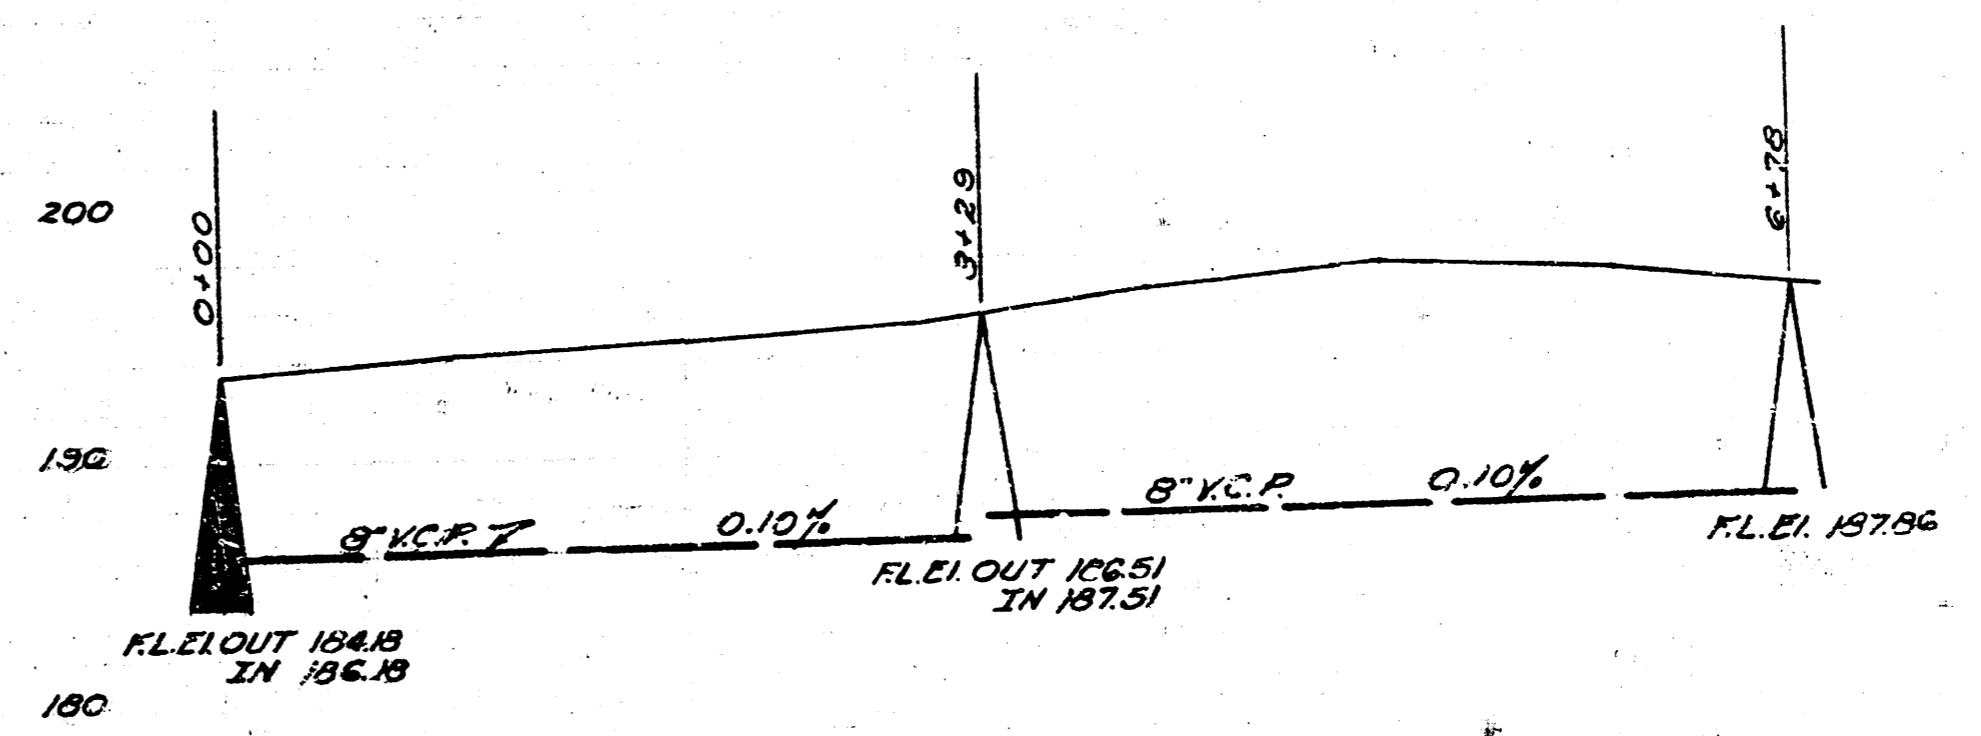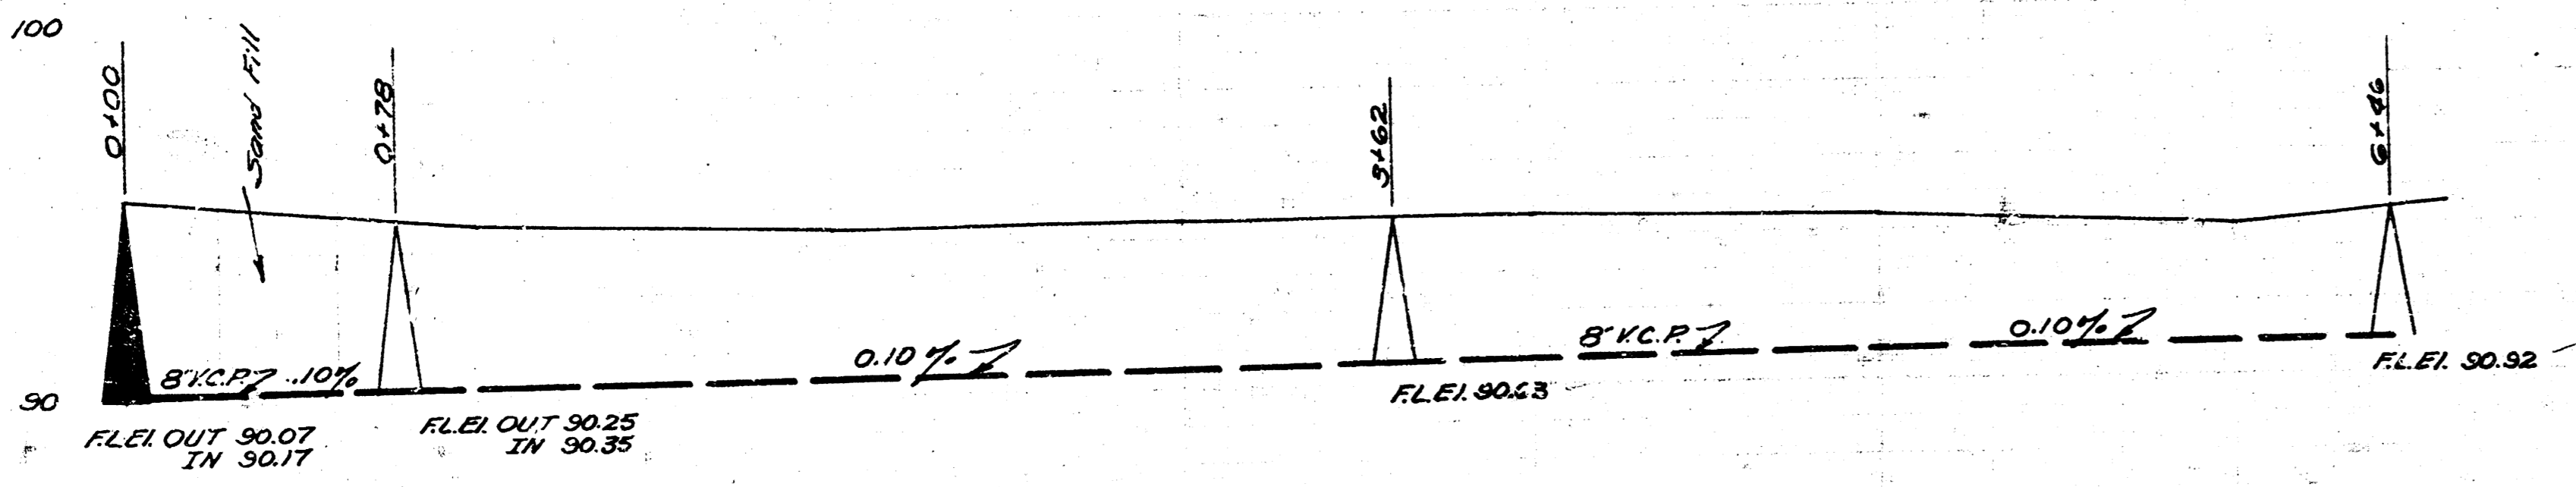

LAT. 22 DIST. B. MAIN 20
CITY OF WICHITA KANSAS
L.K. WHITE CITY ENGINEER
Proj. No. C21-35

LAT. 58 DCS #12
CITY OF WICHITA KANSAS
L.K. WHITE CITY ENGINEER
Proj. No. C21-45
3-24-51

