

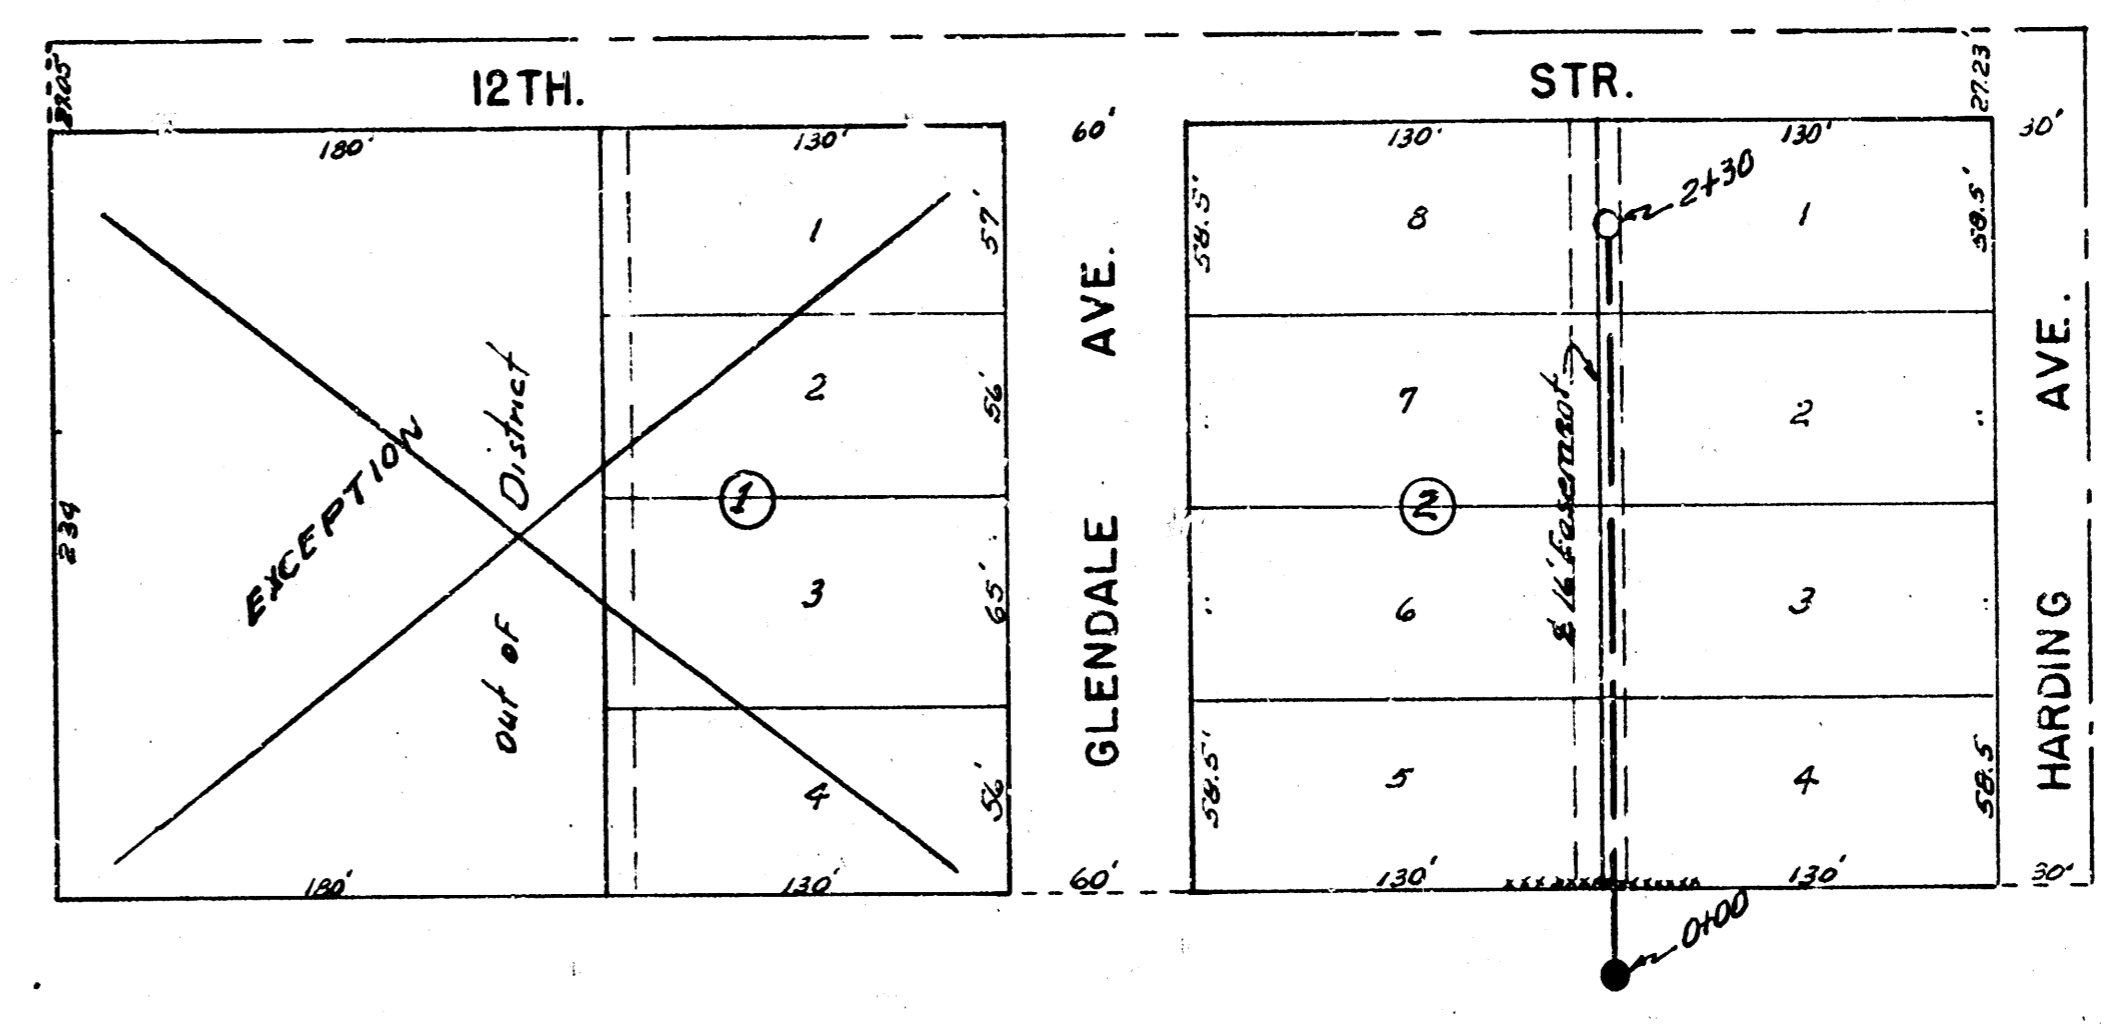
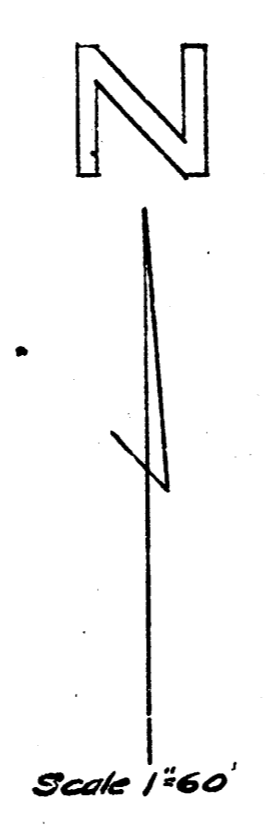


Date  
Drawn by  
Checked by  
McClain  
1-63-68

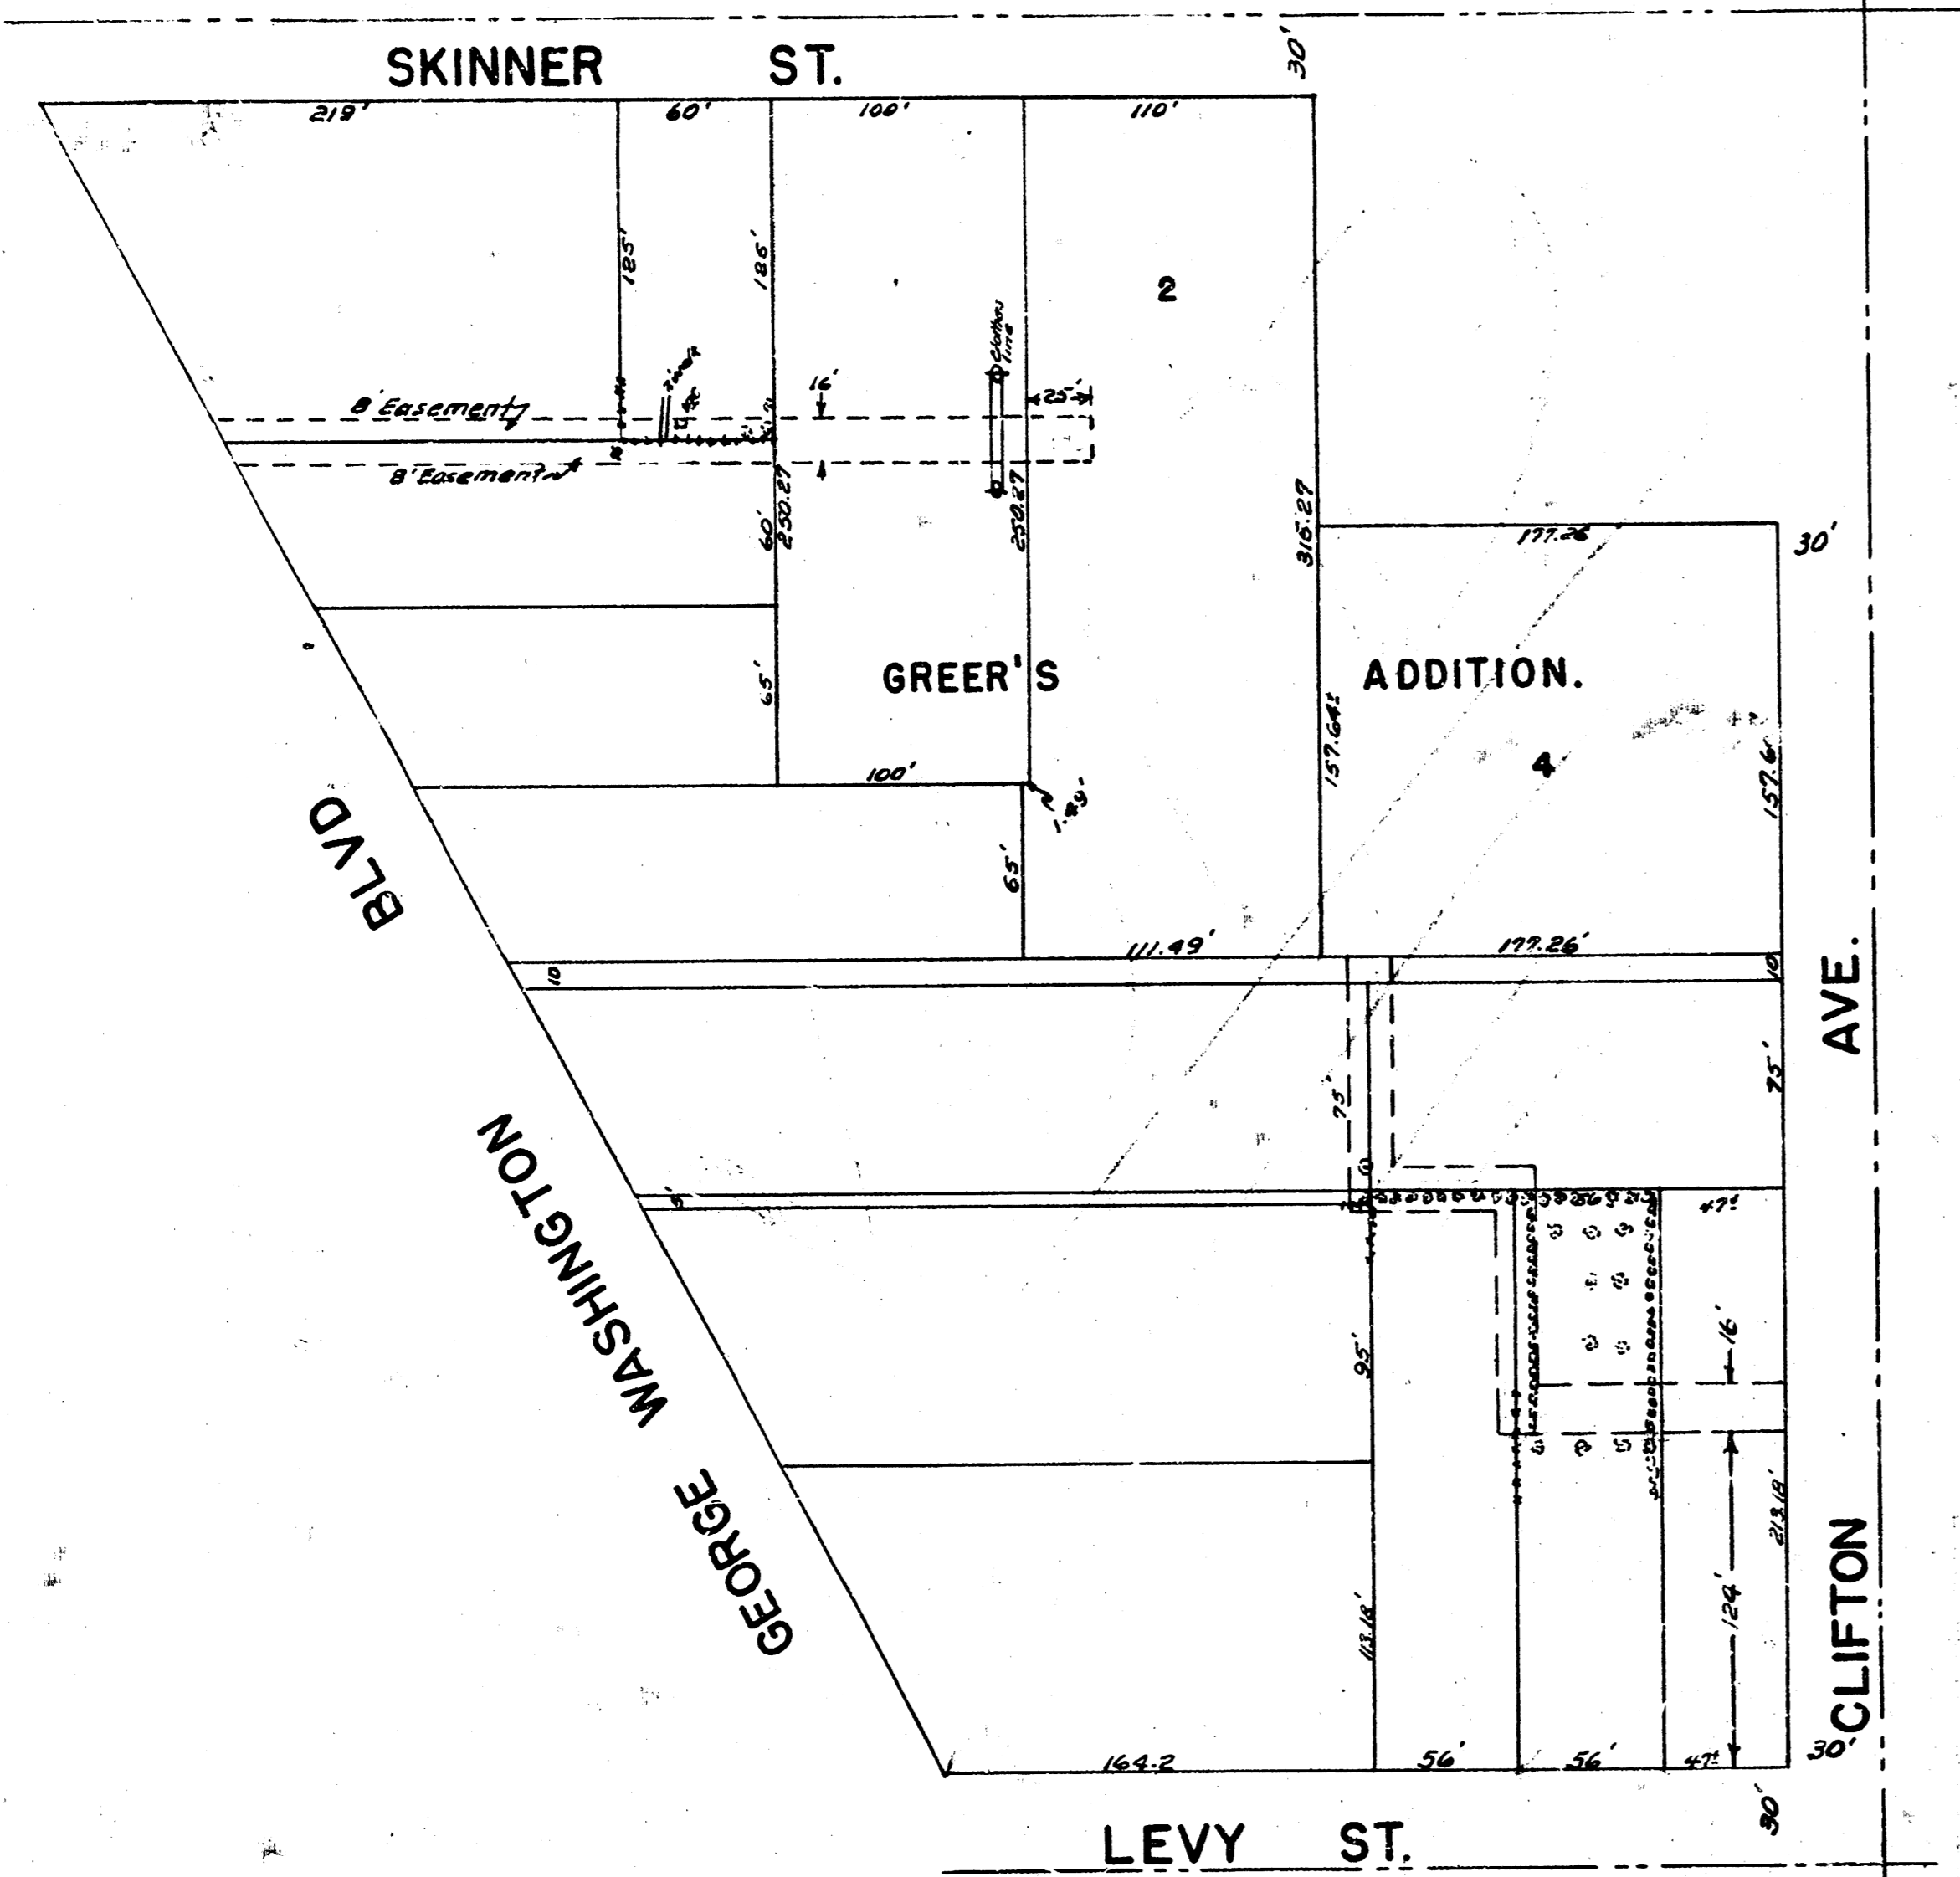

BM. 197.88 60' spike E.S. RR. 25' SW MH 0100

Date  
Drawn by  
Checked by  
9-23-52  
McClain  
Book No.

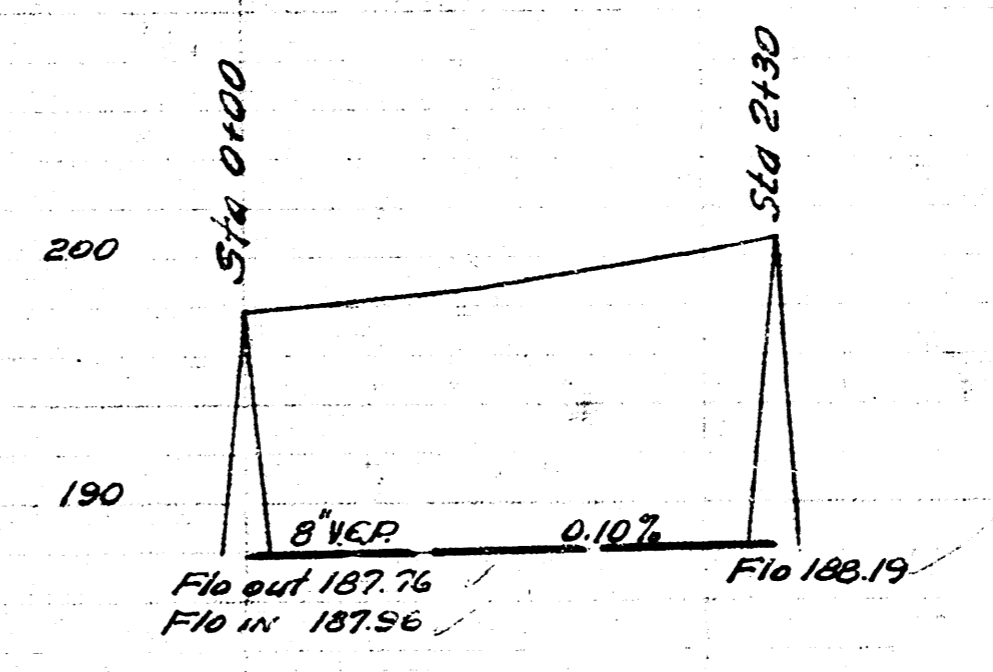

LAT. 8 DCS 2 5312  
CITY OF WICHITA KANSAS  
L.K. WHITE CITY ENGINEER  
Proj. No. C-21-70

LAT 63 DCS 55\*12  
CITY OF WICHITA KANSAS  
L.K. WHITE CITY ENGINEER  
Proj. No. C-22-68

