
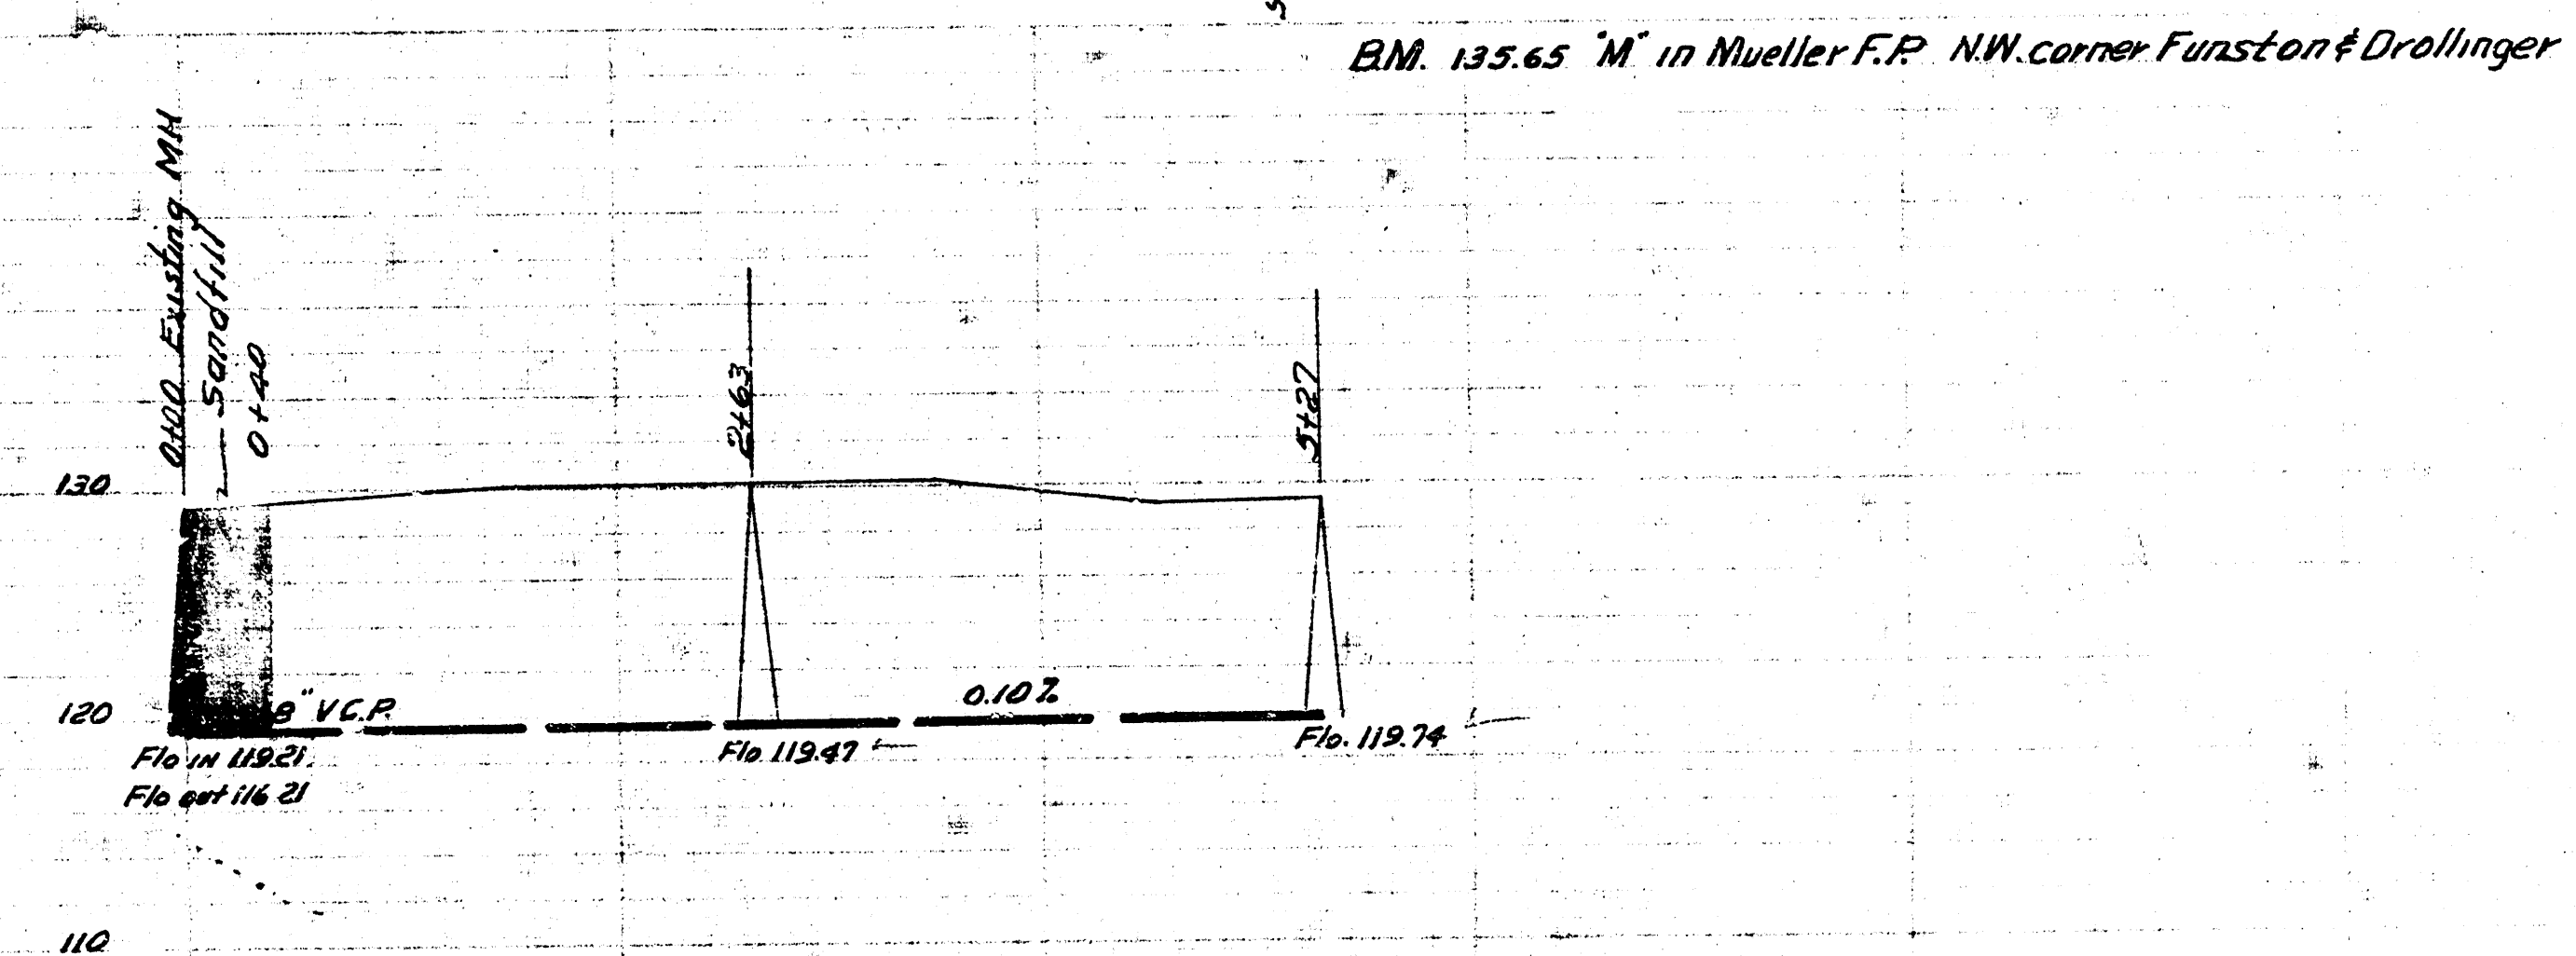
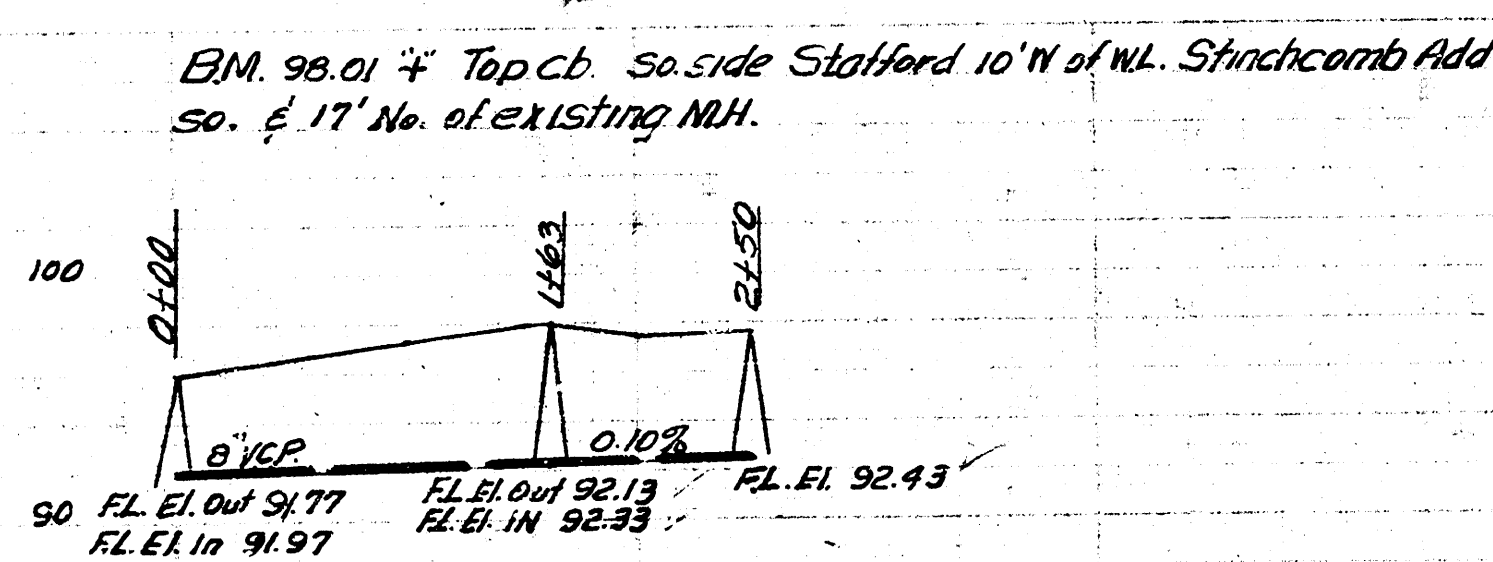
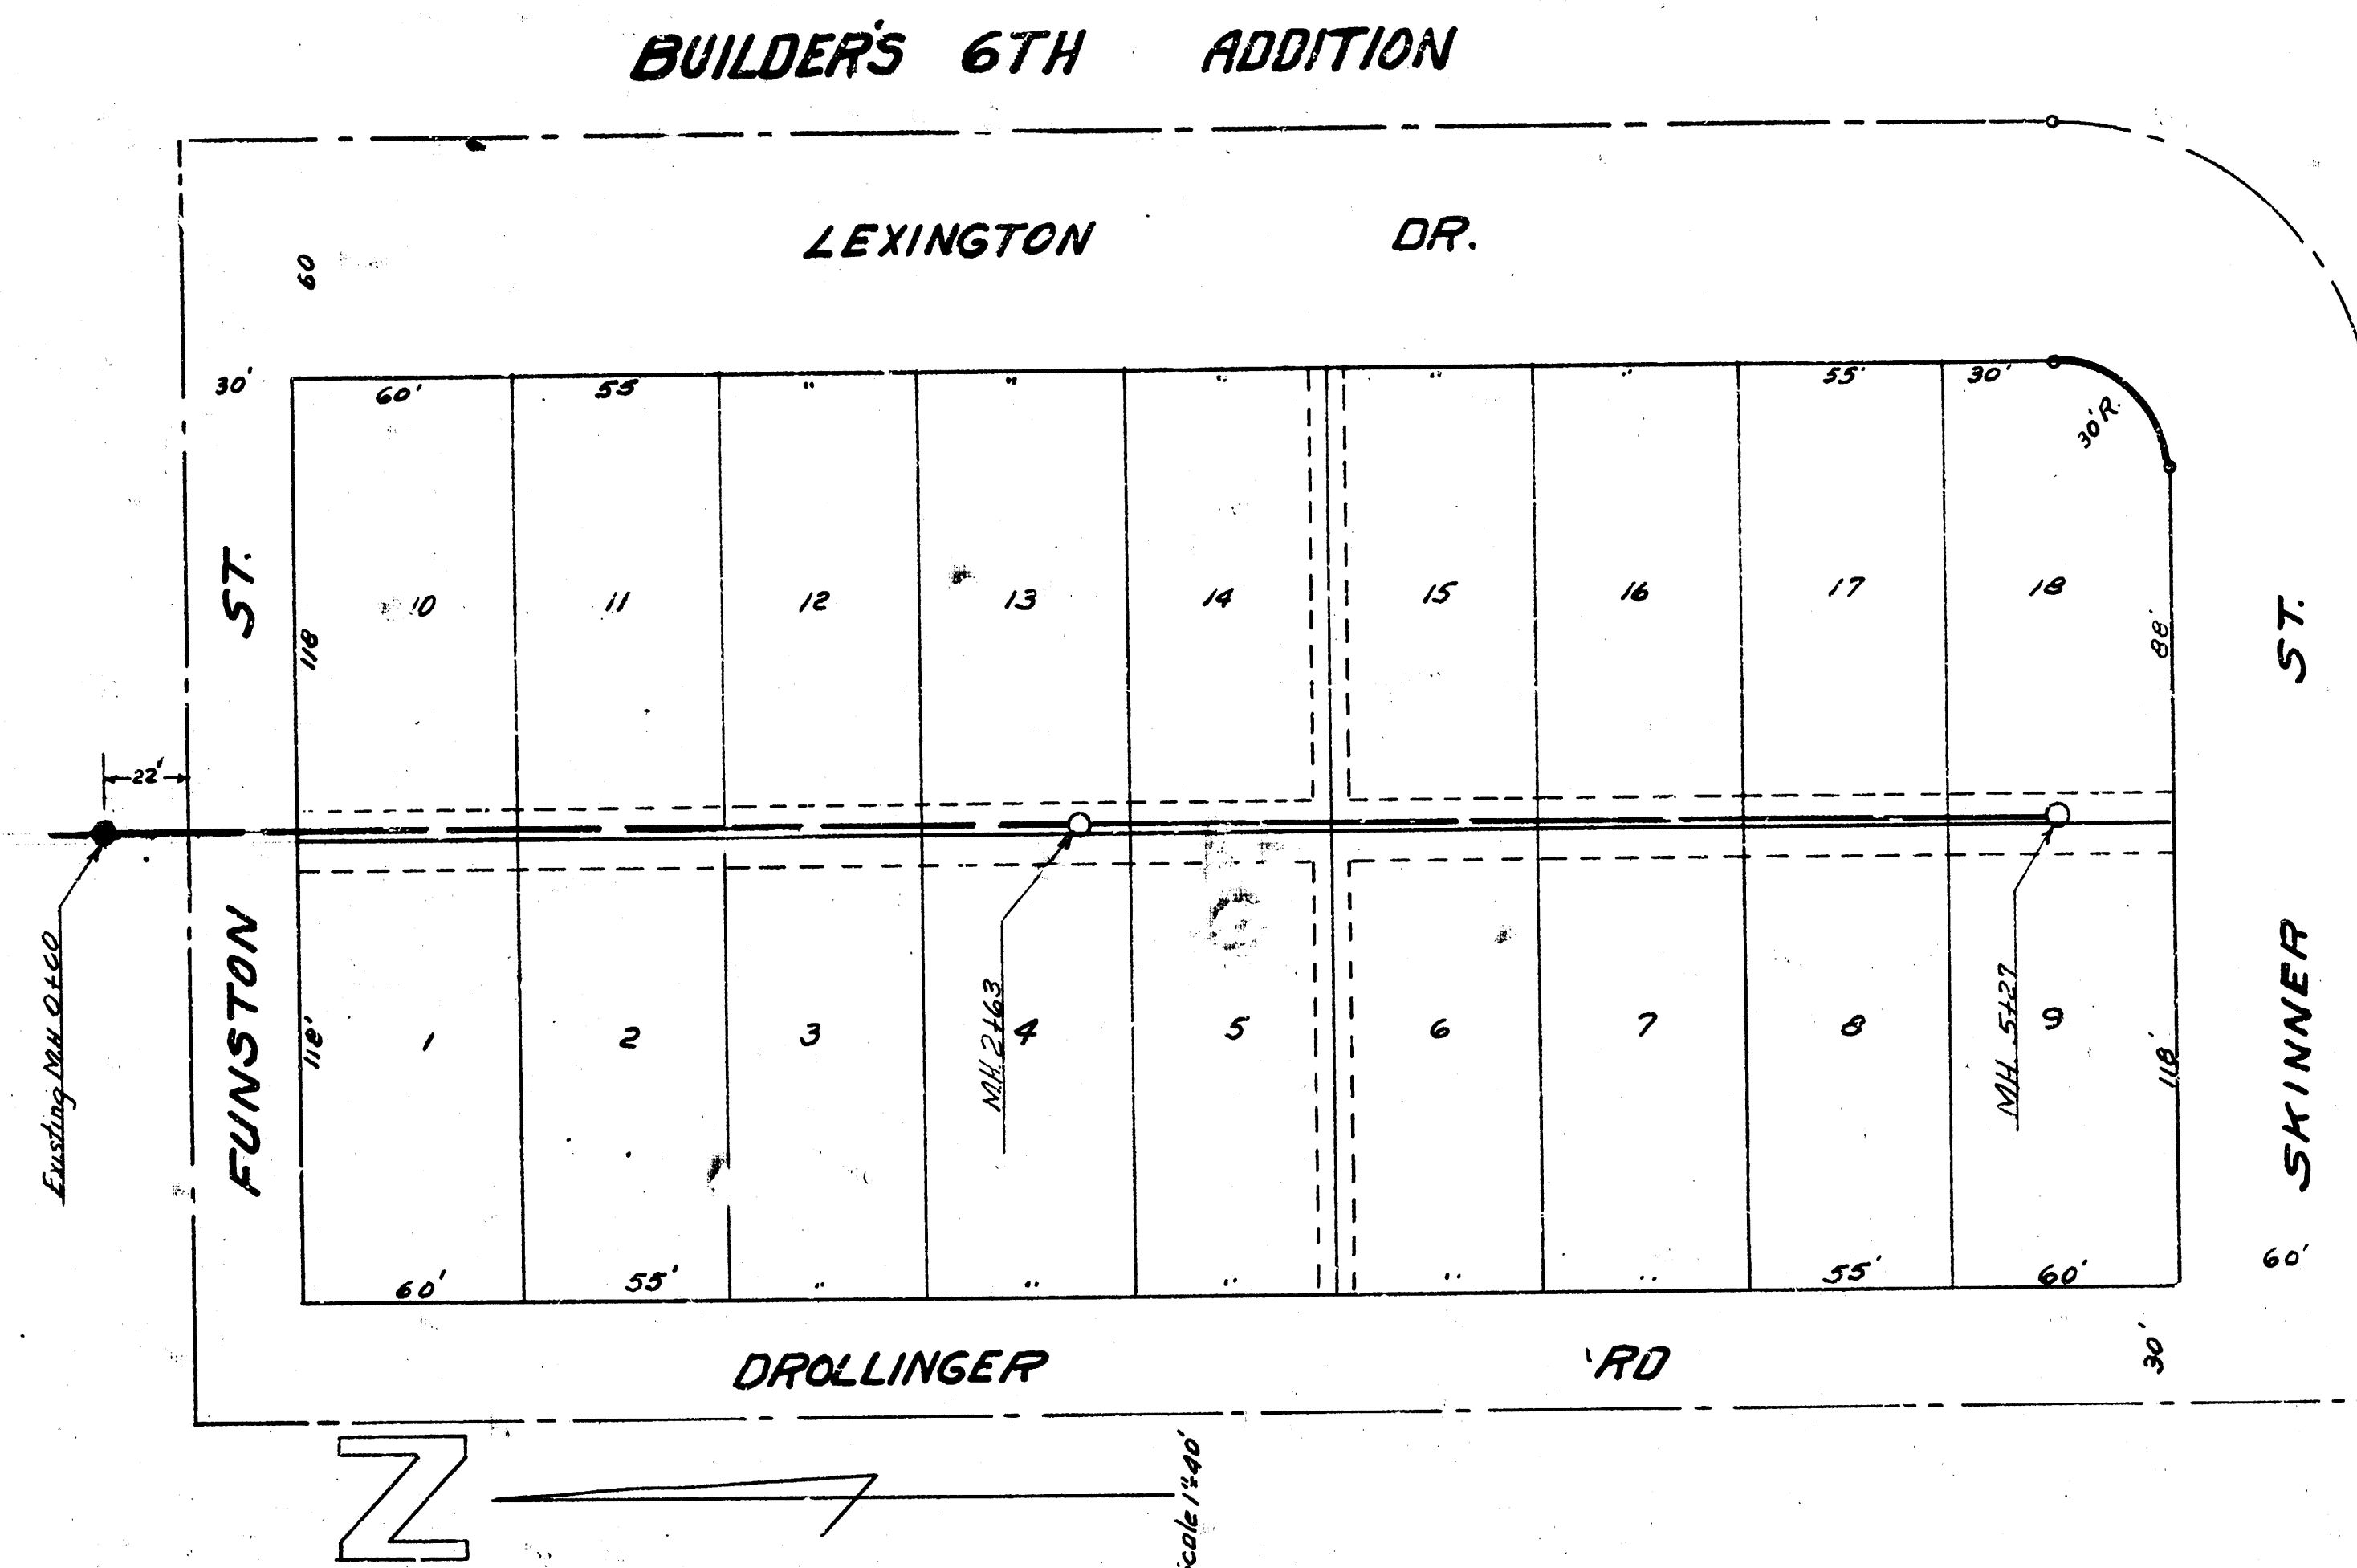


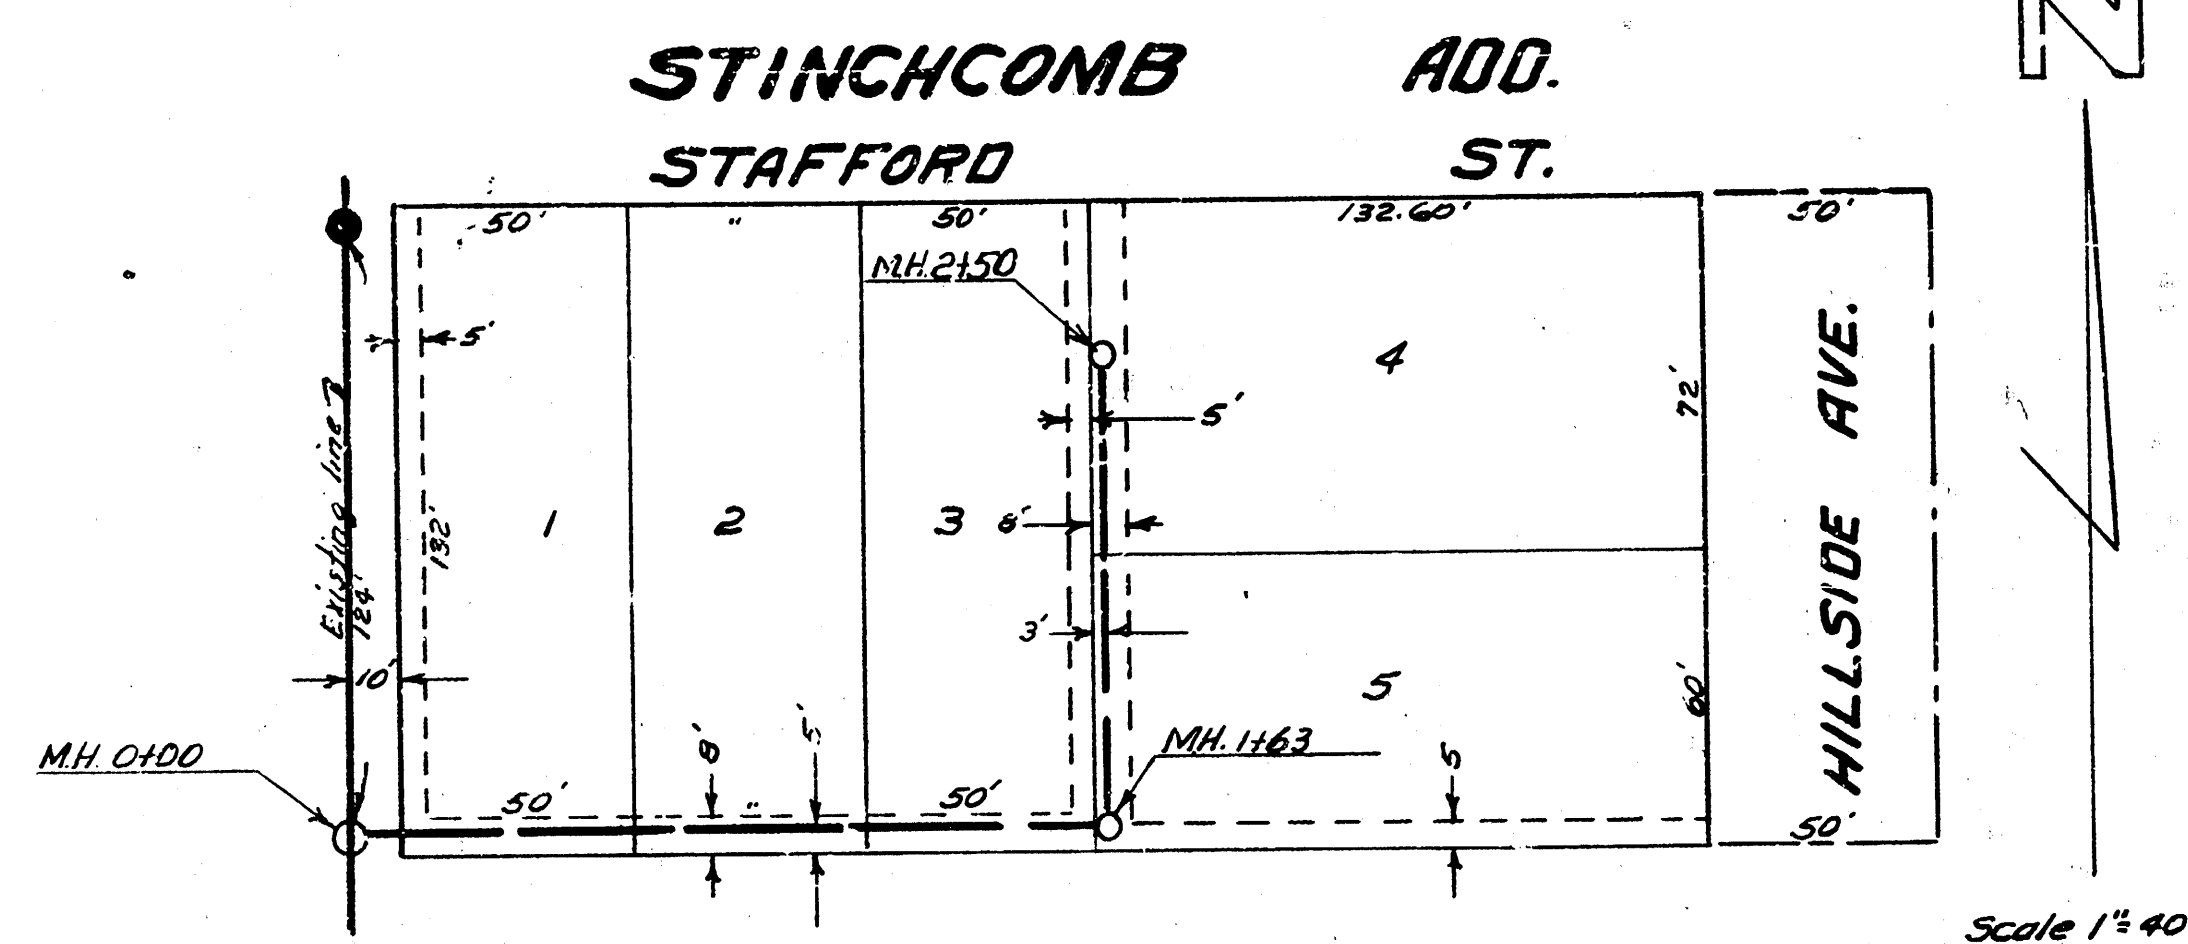

10-16-52
Drawn by
Checked by
Project No.

10-20-52
Drawn by
Checked by
Project No.

LAT. 64 D.C.S. 5512
CITY OF WICHITA KANSAS
L.K. WHITE CITY ENGINEER
Proj No. C-22-83

LAT. 8 SUB 2 WIS.
CITY OF WICHITA KANSAS
L.K. WHITE CITY ENGINEER
Proj No. C-22-84

