

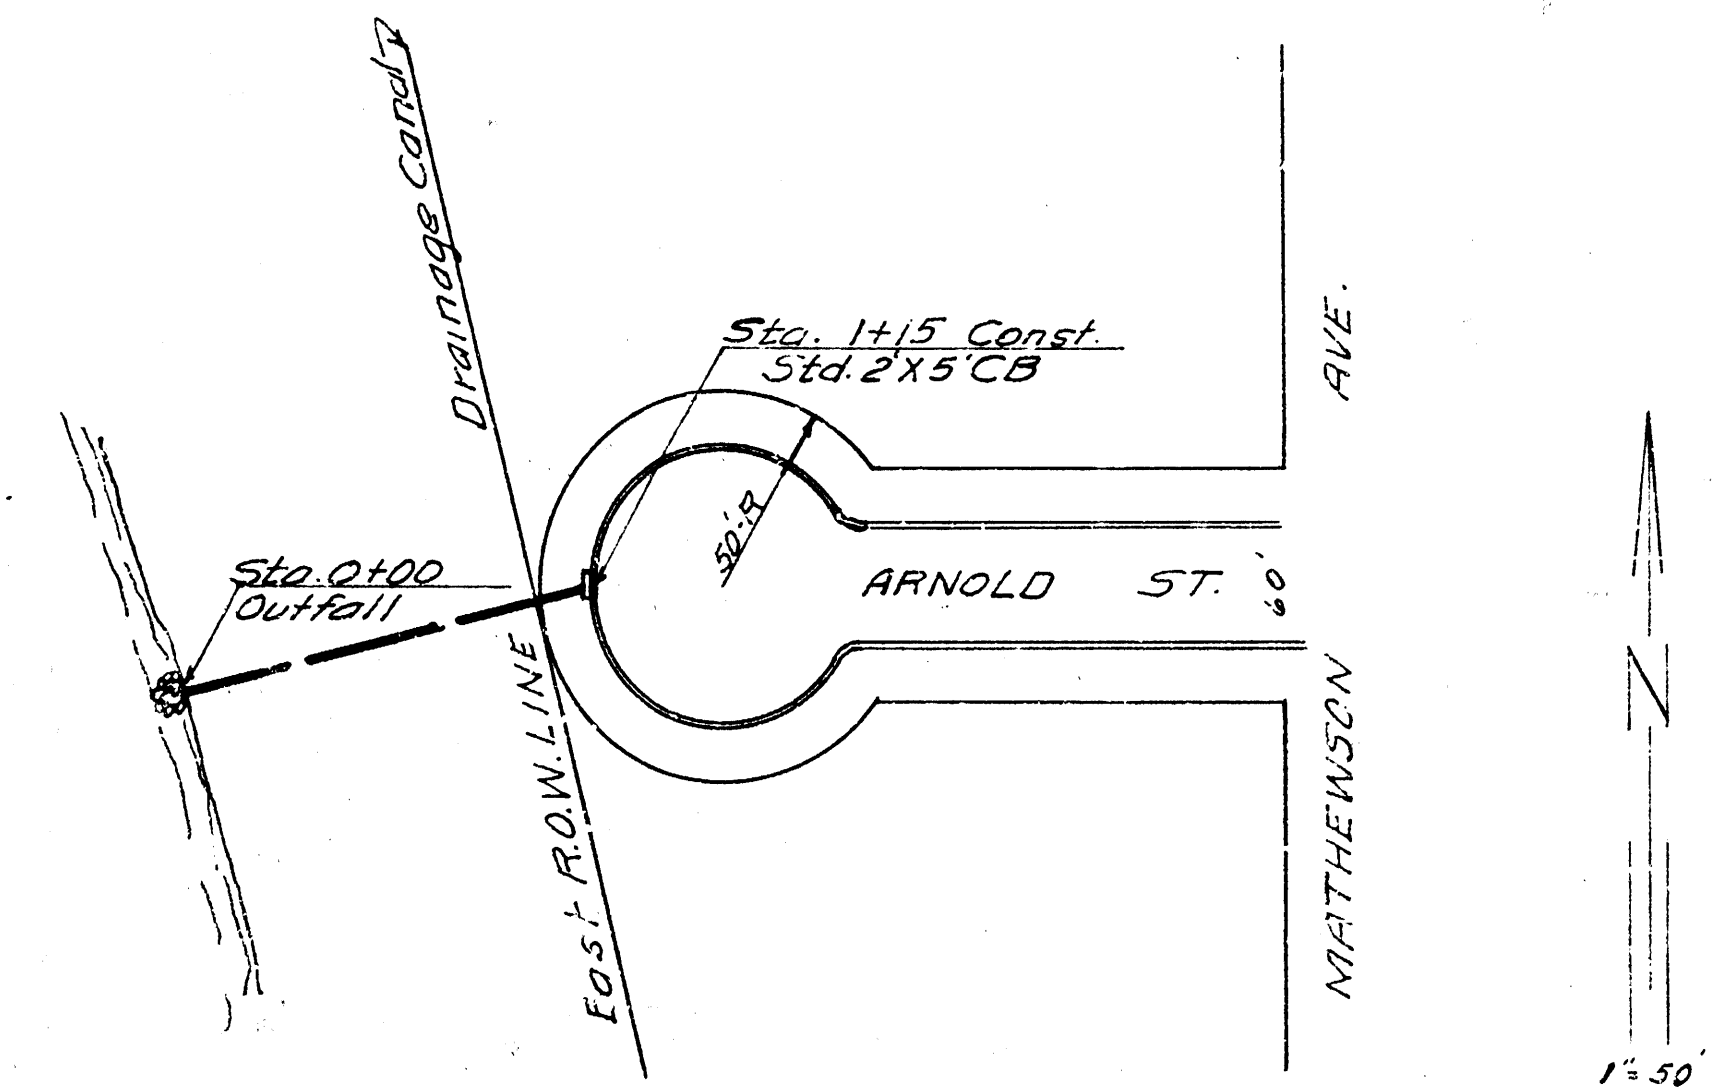
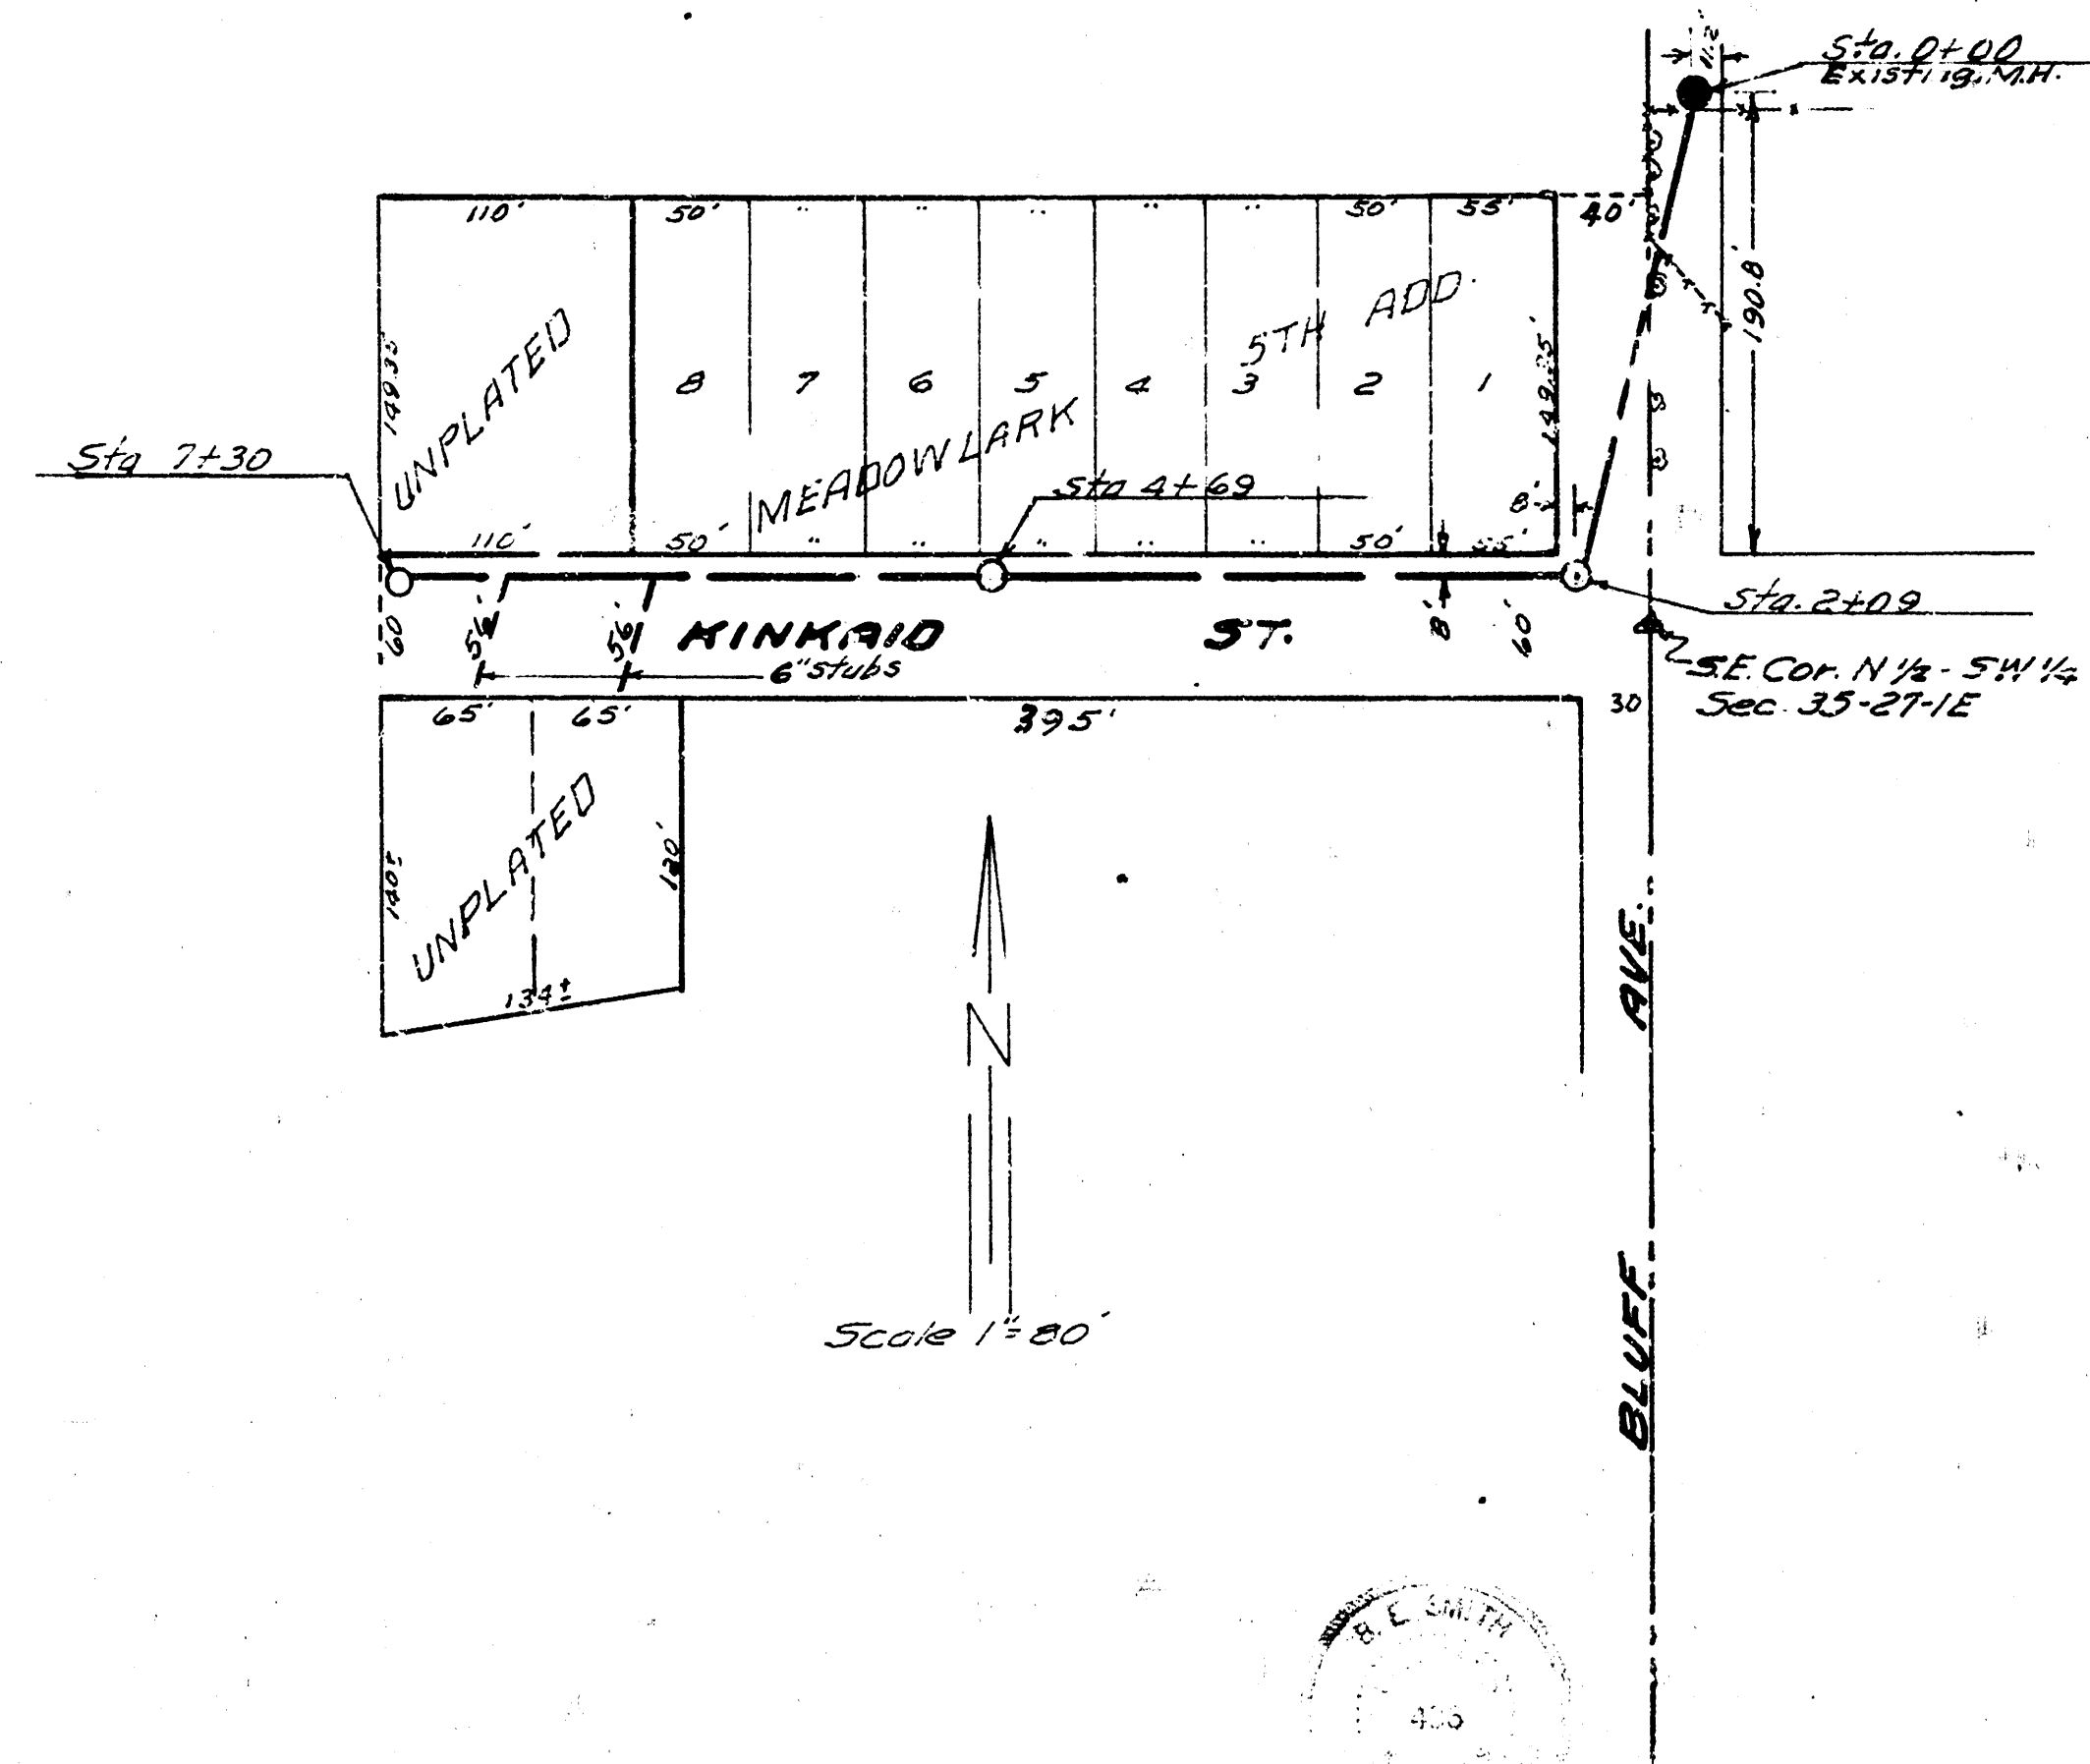


Date: 6-16-54
 Designed by: J.E. Smith
 Checked by: J.E. Smith
 Drawn by: J.E. Smith

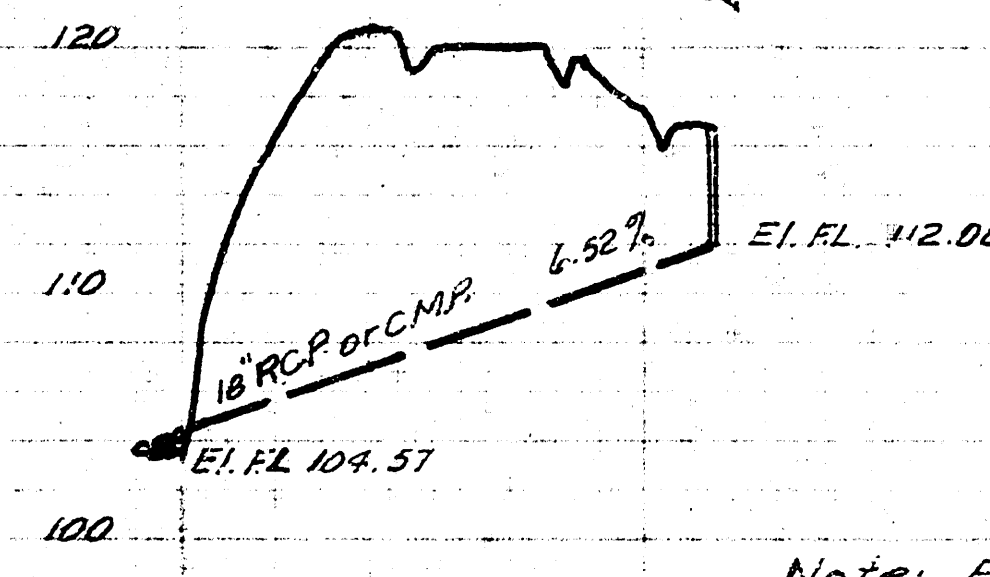

B.M. 129.18 N. Rim M.H. 0+00
 Note: Trench for 6" stub shall be sand backfill.

B.M. 122.36 "X" SE corner wingwall canal bridge @ 17th street.

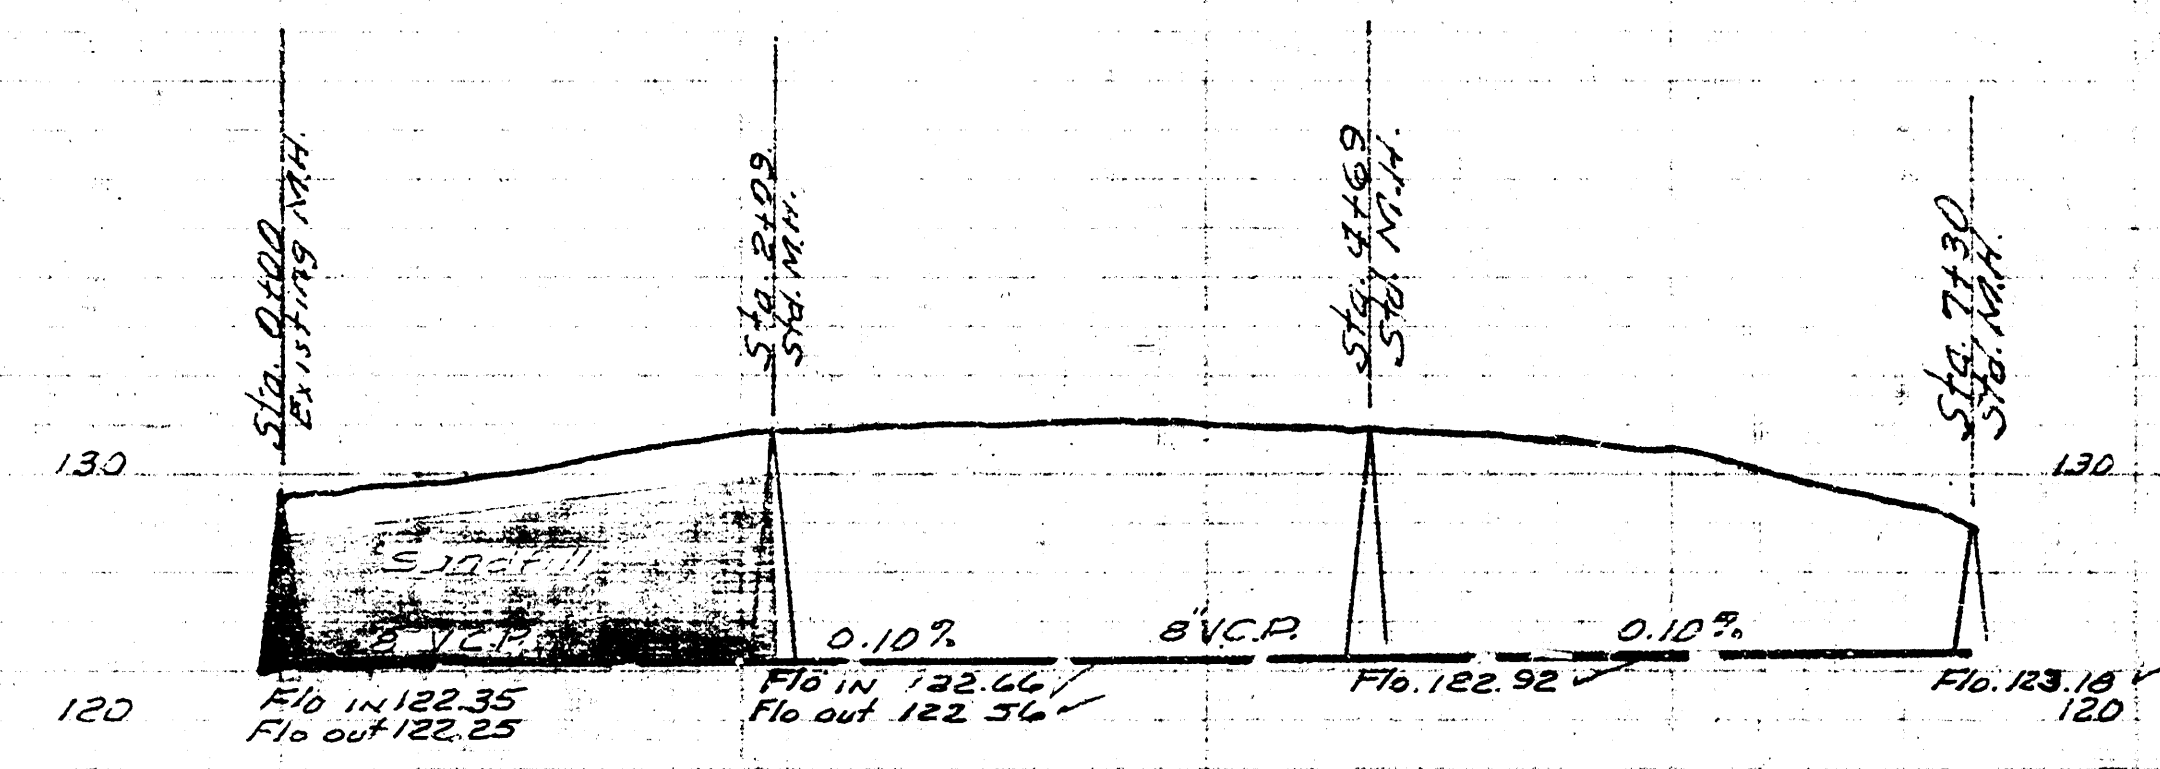

Note: From sta. 0+00 to 0+42 Pipe shall be encased in 6" of concrete

LAT. 65 DCS SS12
 CITY OF WICHITA KANSAS
 BESMITH CITY ENGINEER
 Proj. No. C-24-41

PRIVATE S.W.S.
 7901D ST. # DRAINAGE CANAL
 CITY OF WICHITA KANSAS
 B.E. SMITH CITY ENGINEER