

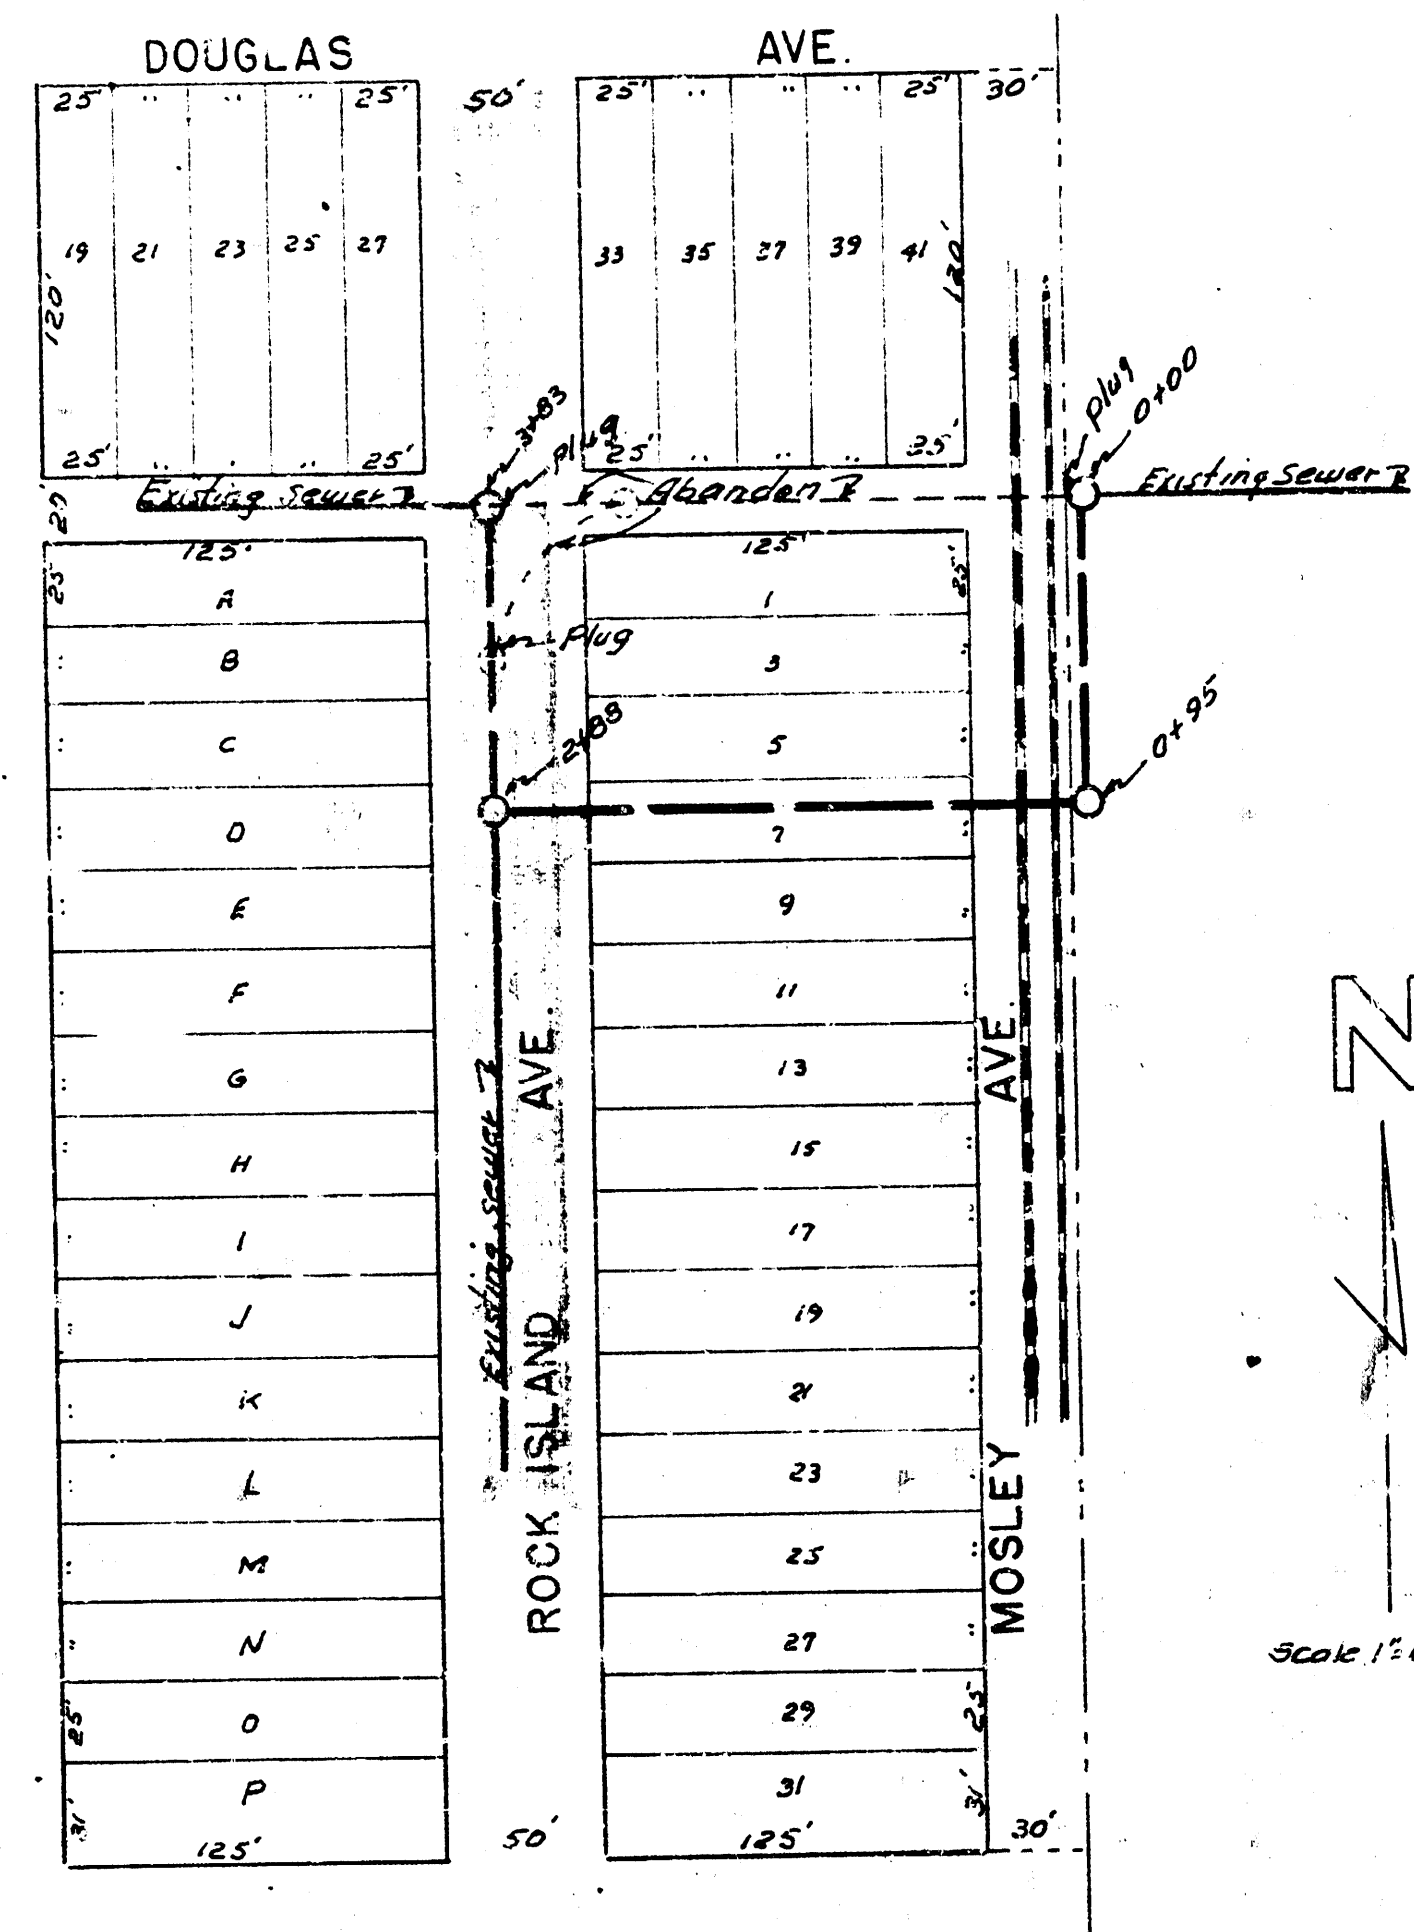


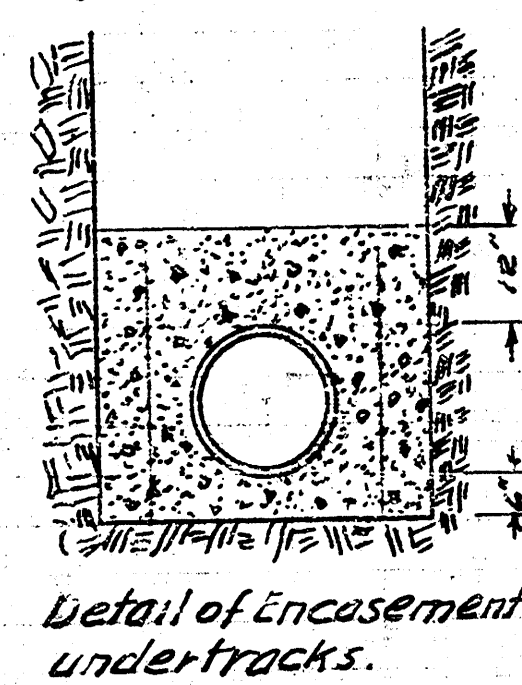

B.M. 108.95 East 1.77 MH (K&E) 3E corner Washington & Douglas.

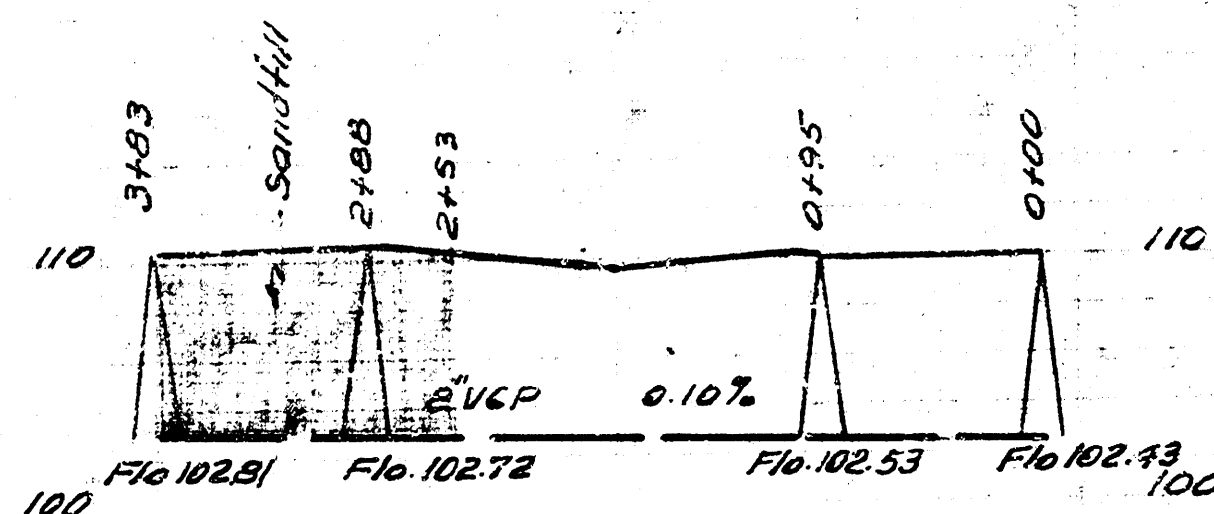


Detail of Encasement under tracks.


Note - Field Engineer - Check Flow at Sta 0+00 & 0+100 before setting grade old sewer will have to be exposed at these points to get proper check.

All pipe under RR tracks shall be encased in concrete to 1' above top of pipe.

RECONSTRUCTION OF PORTION WEST SUB.D. SS.1
CITY OF WICHITA KANSAS
L.K. WHITE CITY ENGINEER
Proj. No. C-22-72

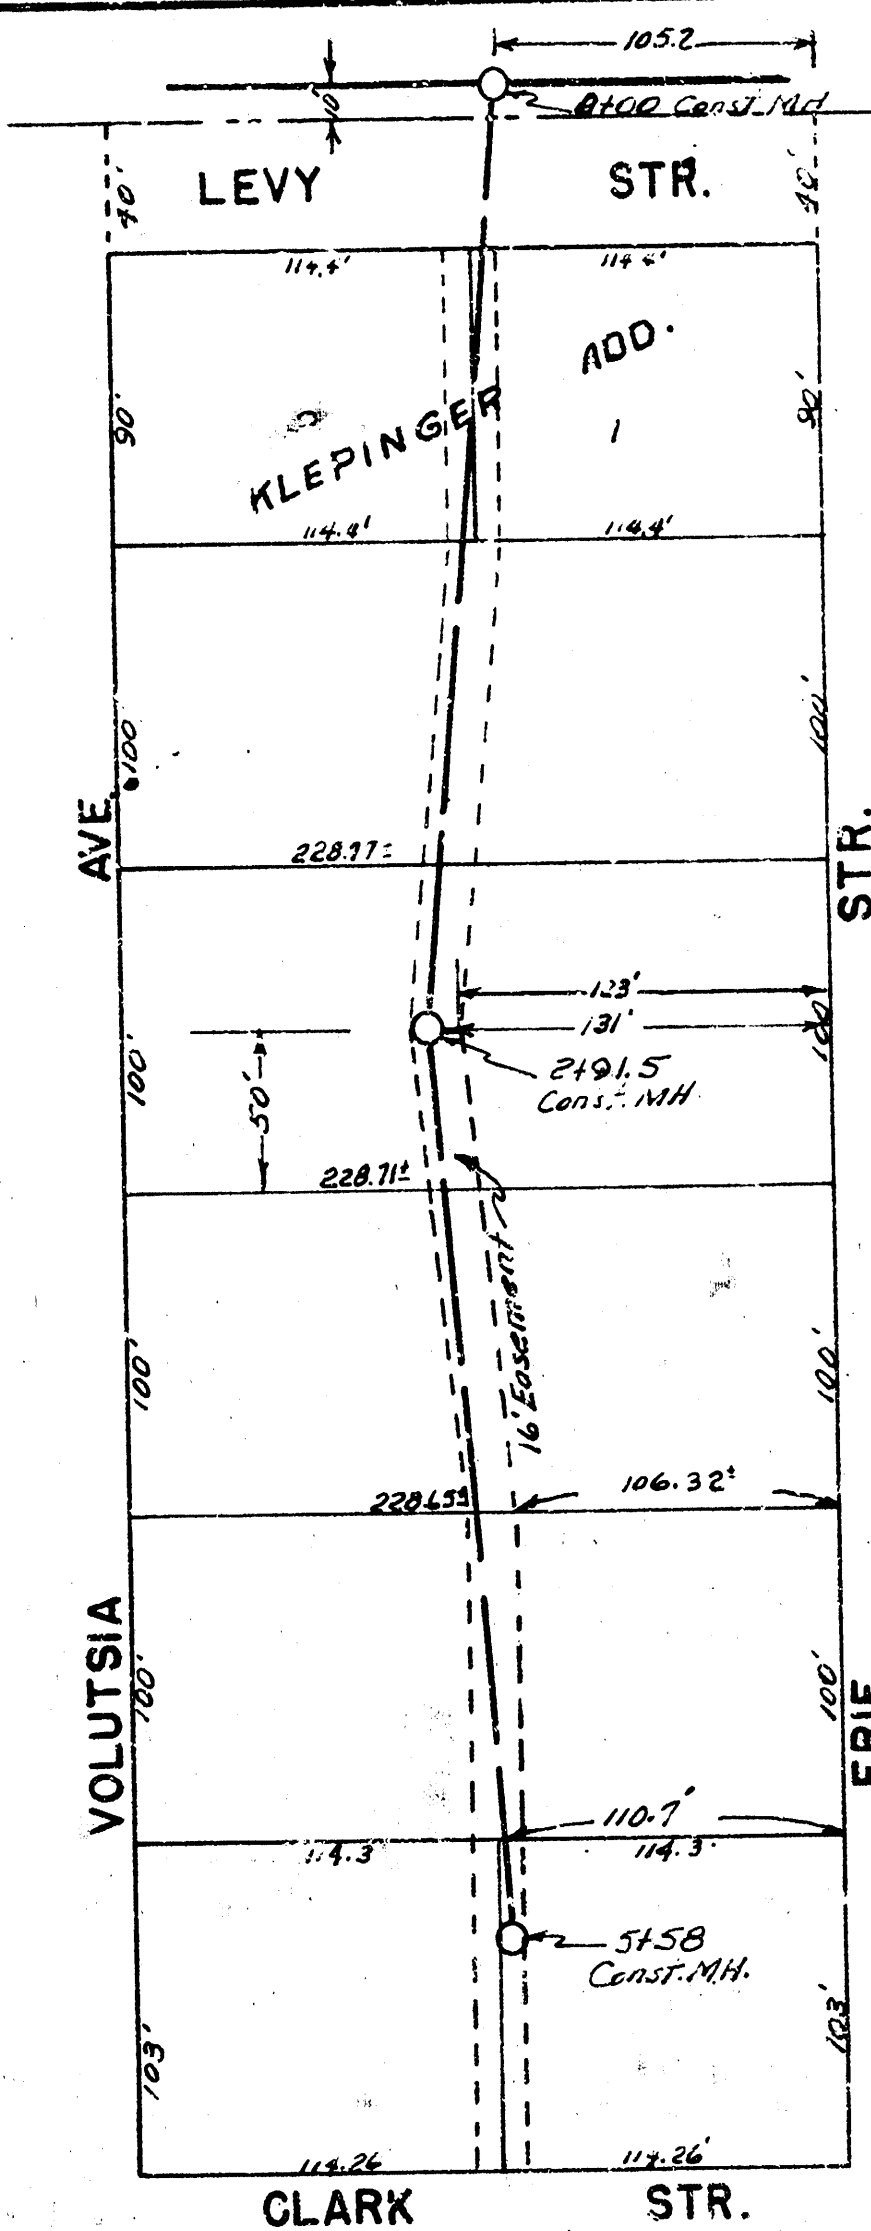

B.M. 'M' in Muller fire hyd NW cor Volusia & Levy El. 100.61

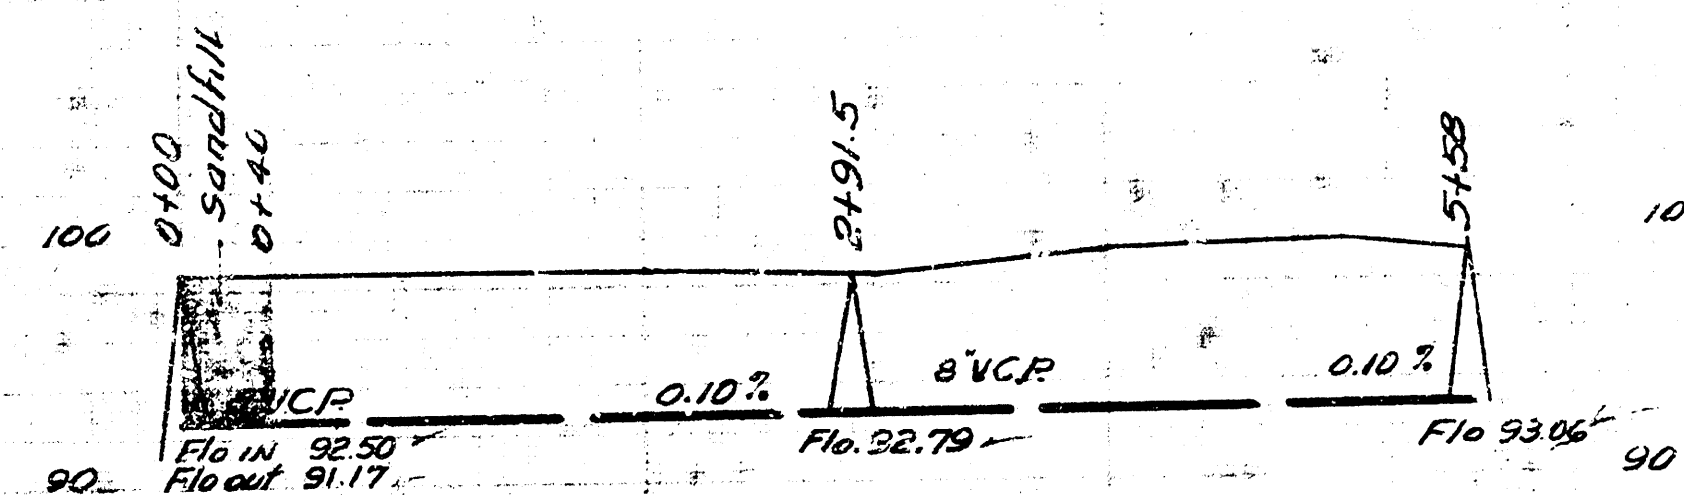

Date 10-9-52
Drawn by L. McGee
Checked by J. E. Green No. 3-6

LAT. 5 DRY CREEK SUB-MAIN 2 SS. #12
CITY OF WICHITA KANSAS
L.K. WHITE CITY ENGINEER
Proj. No. C-21-38



Date 8-14-52
Drawn by L. McGee
Checked by J. E. Green No. 3-6