

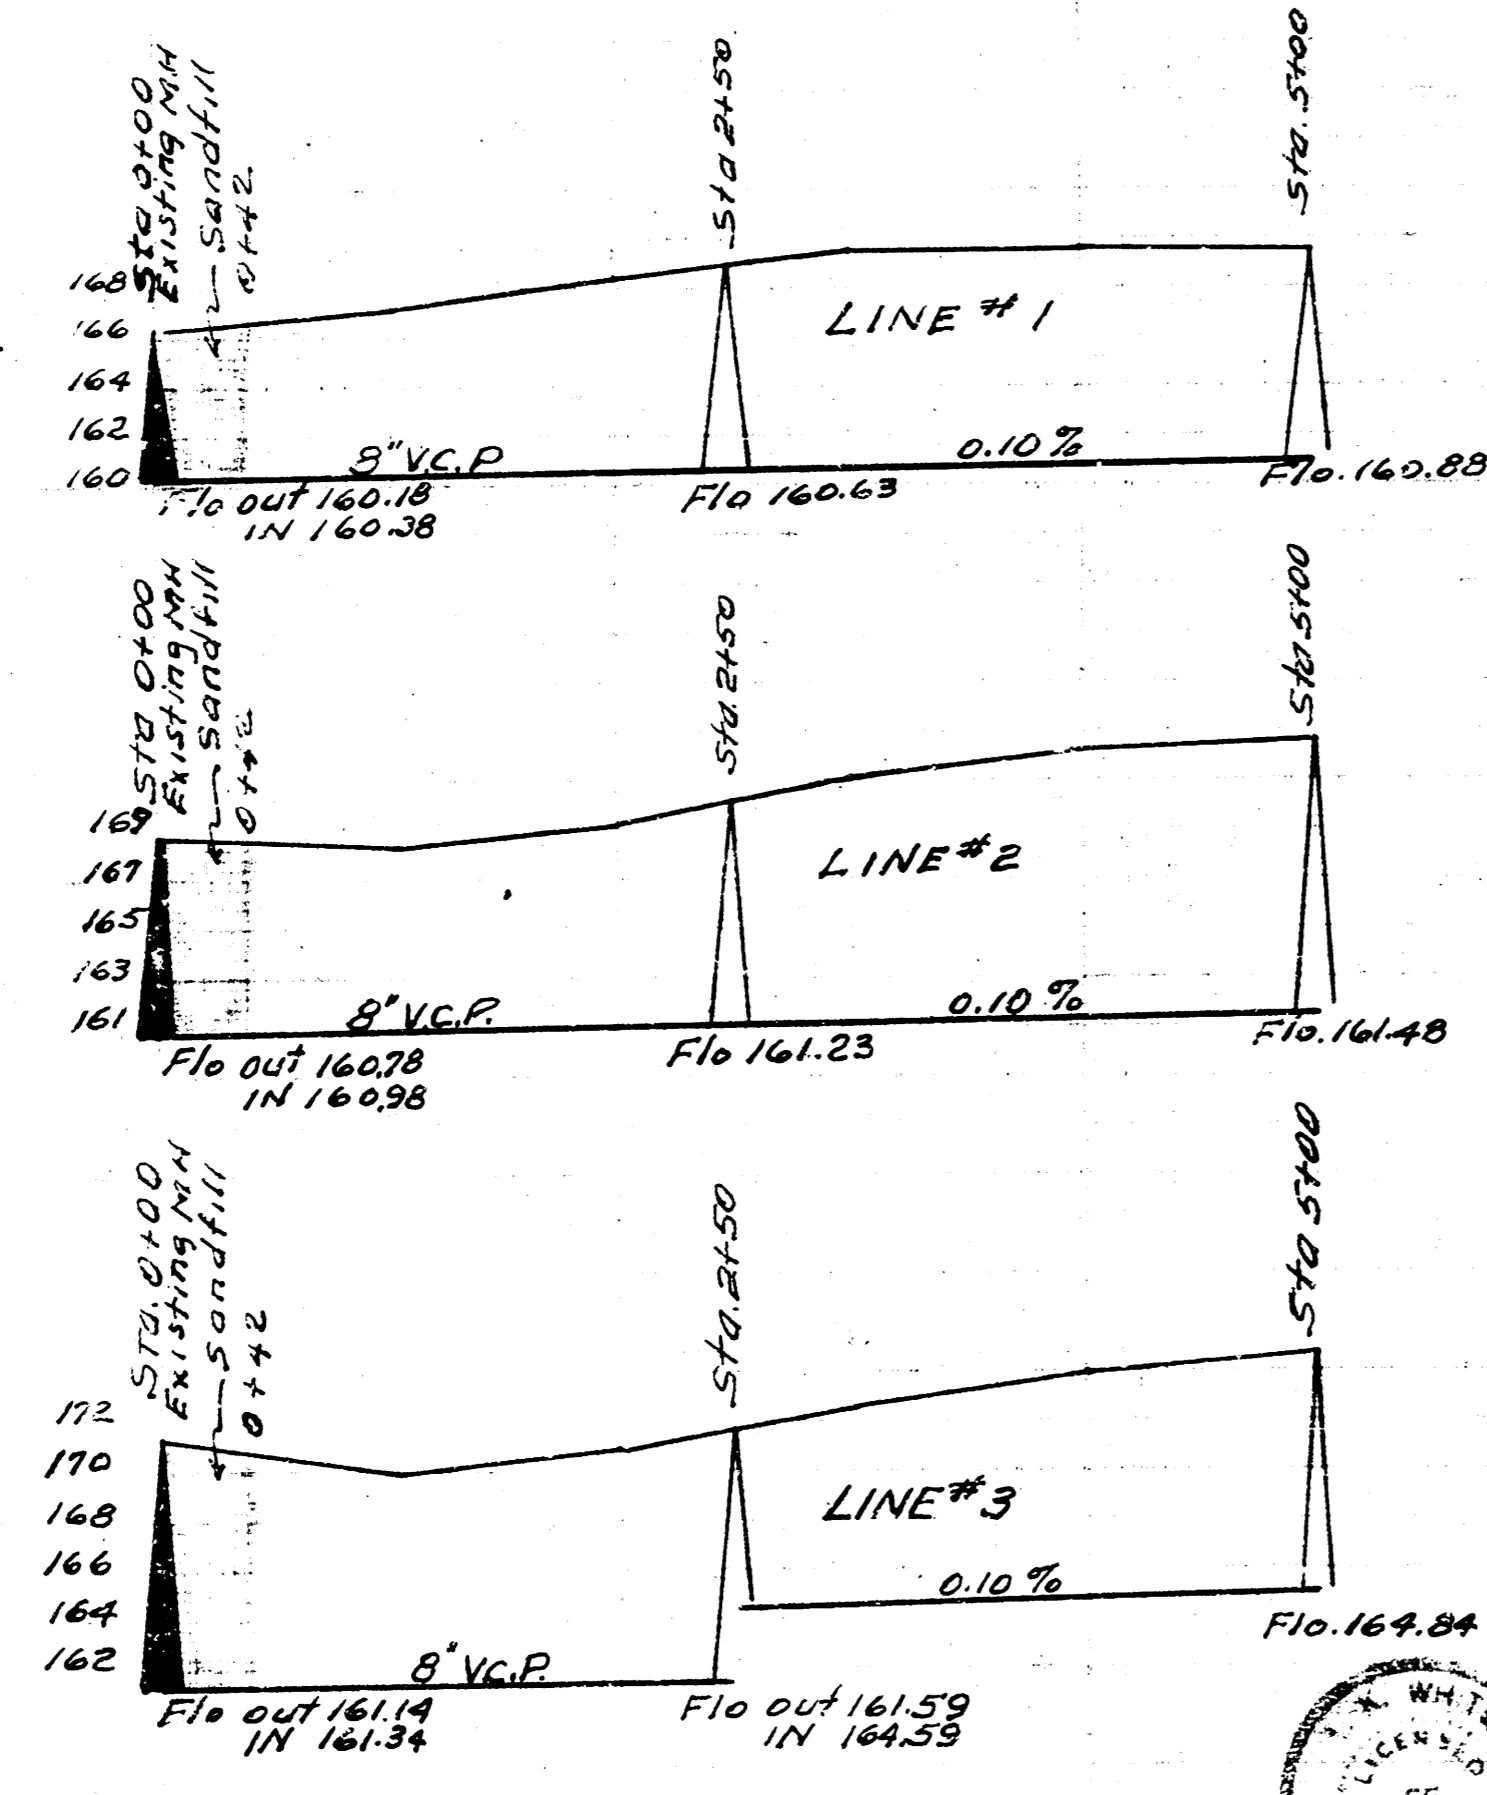
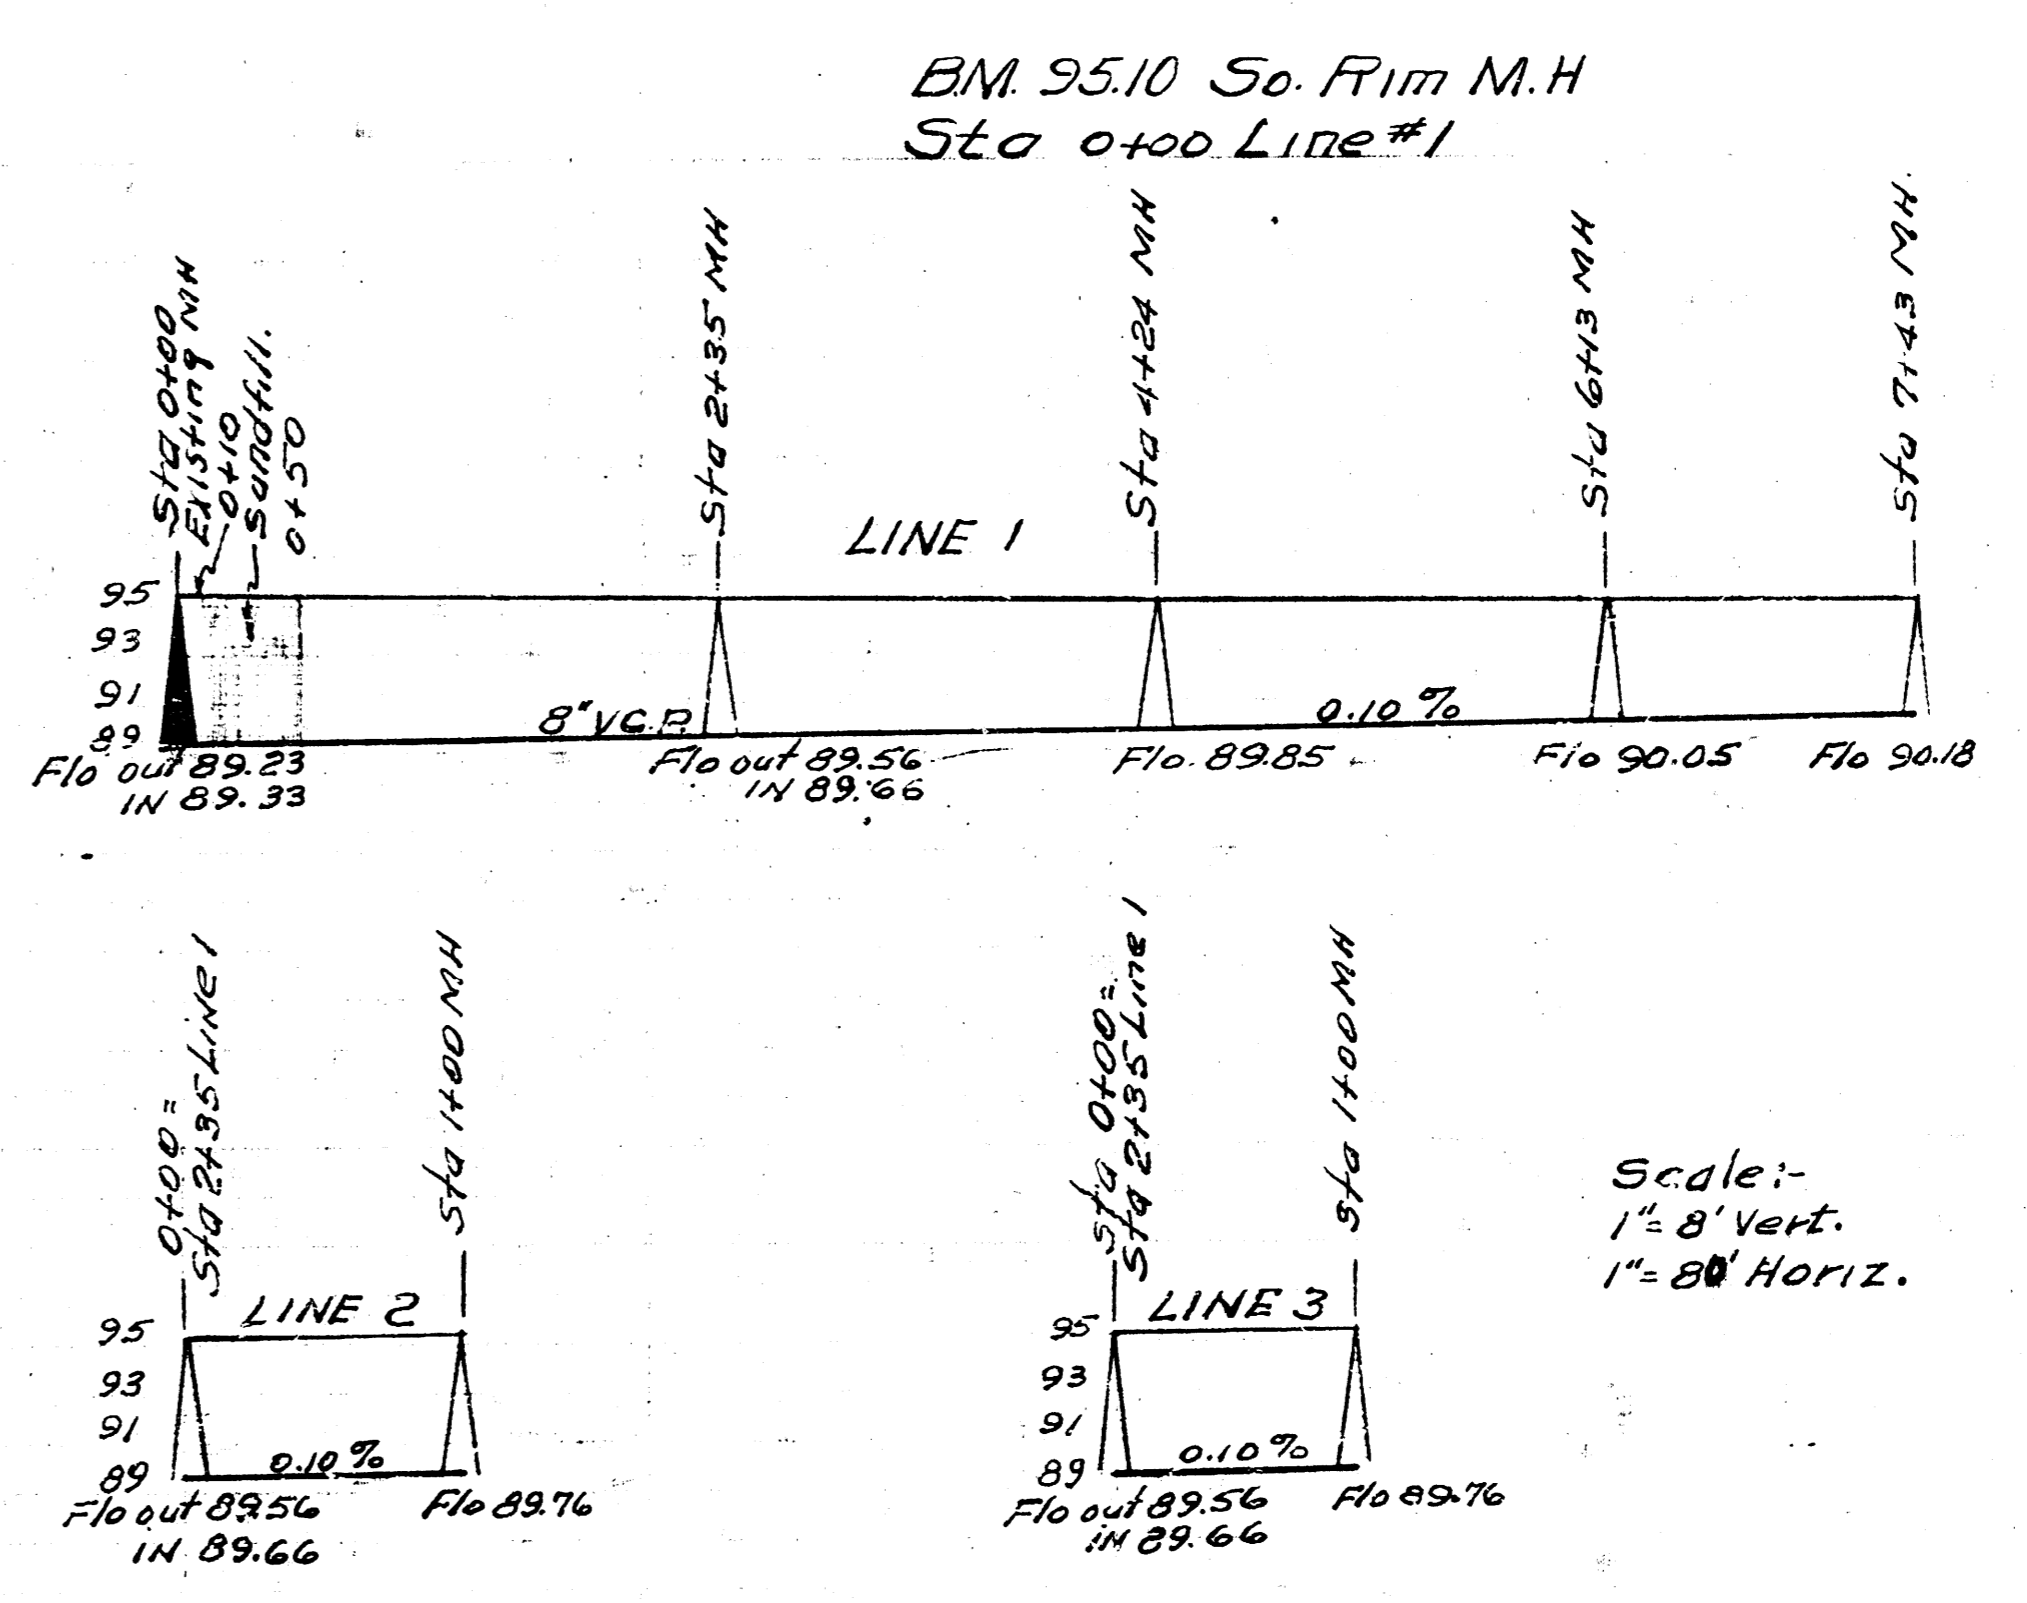


BM. 168.51 60" Spike E.S. of K&F E Pole 50' No. of Sta 0+00 Line #1.

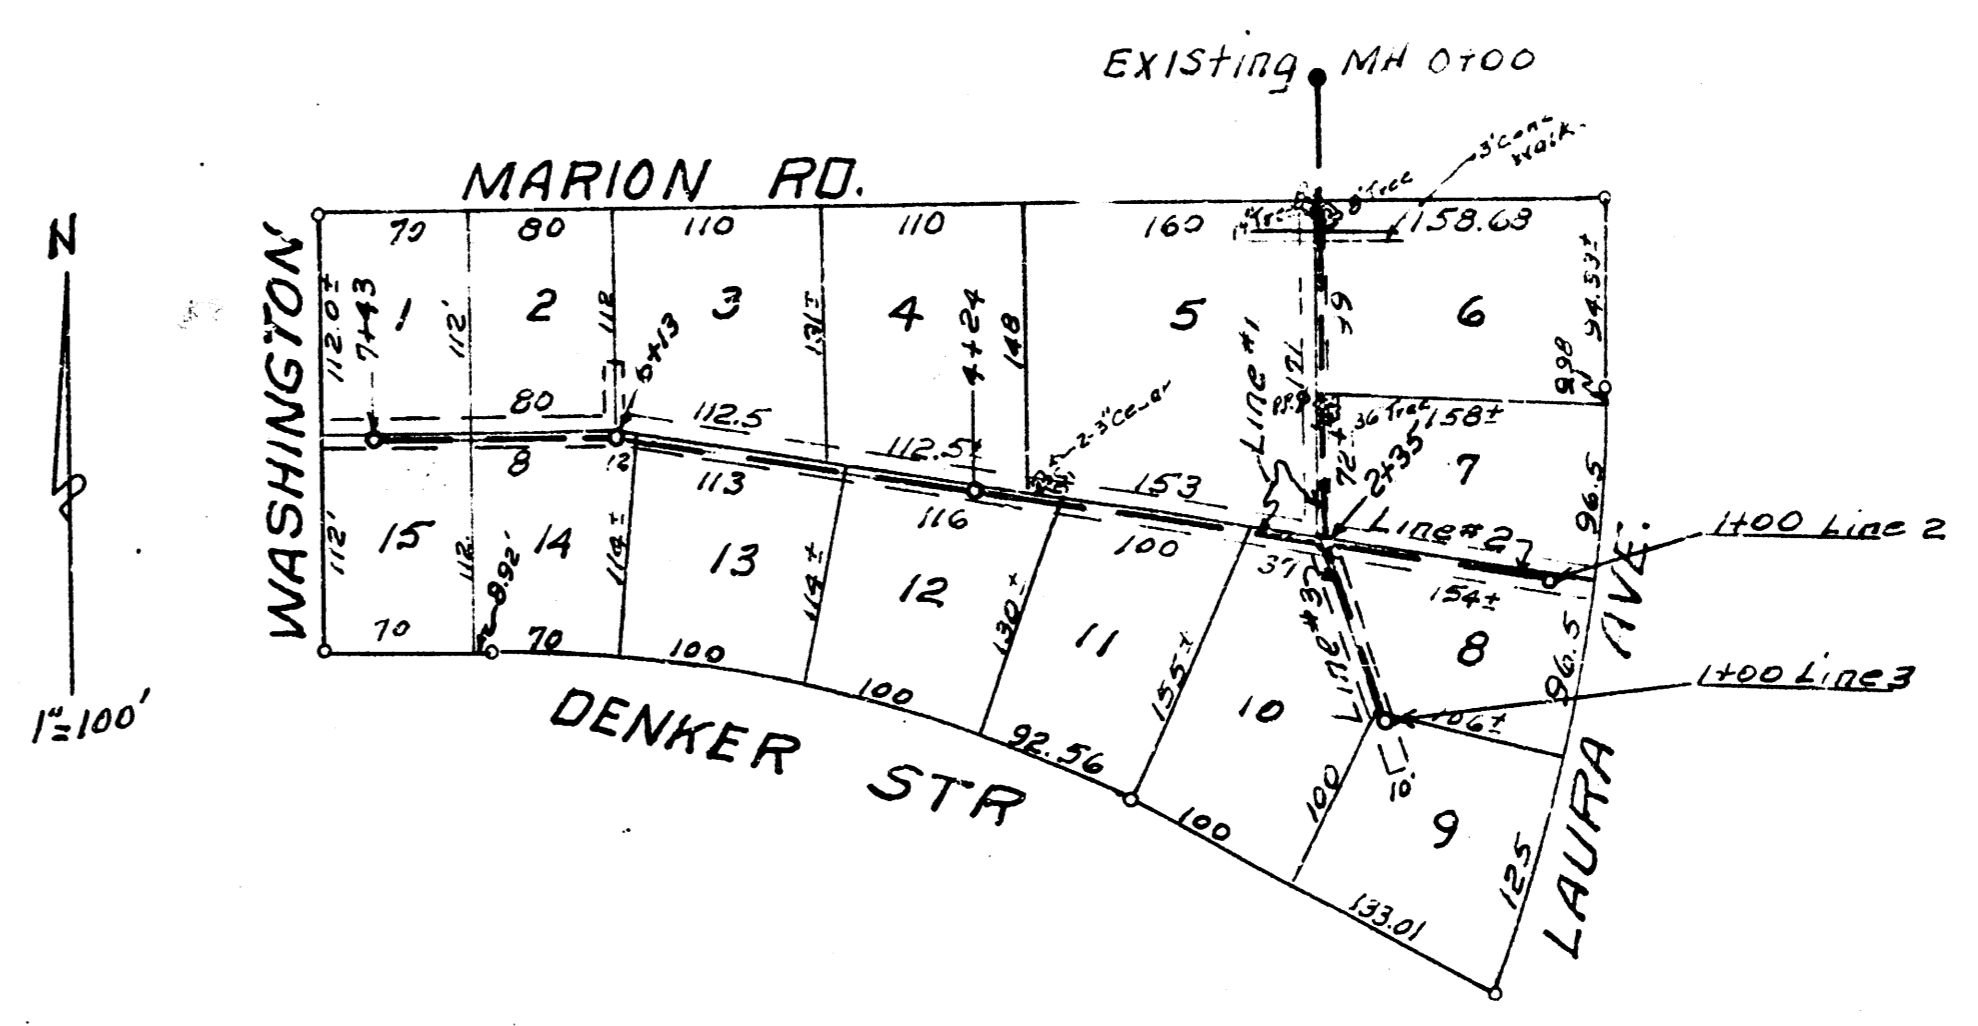


Scale - 1" = 8' Vert.
1" = 80' Horiz.

LAT 10 - DC - MAIN #2
CITY OF WICHITA KANSAS
L.K. WHITE CITY ENGINEER
Proj No. C-21-86

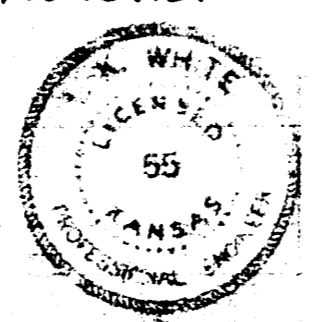

Scale - 1" = 8' Vert.
1" = 80' Horiz.

LAT 18 DIST. A, SS # 20
CITY OF WICHITA KANSAS
L.K. WHITE CITY ENGINEER
Proj C-22-6

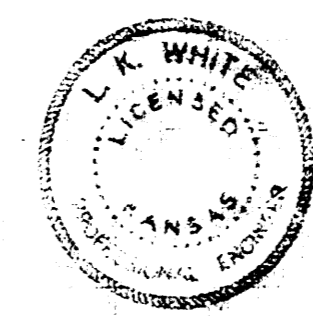

Date 2-9-52
Drawn by McCI
Checked by McCI
Book No. M-9

Date 2-11-52
Drawn by McCI
Checked by McCI
Book No. -5-6