

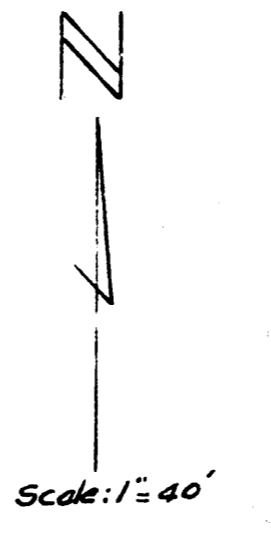
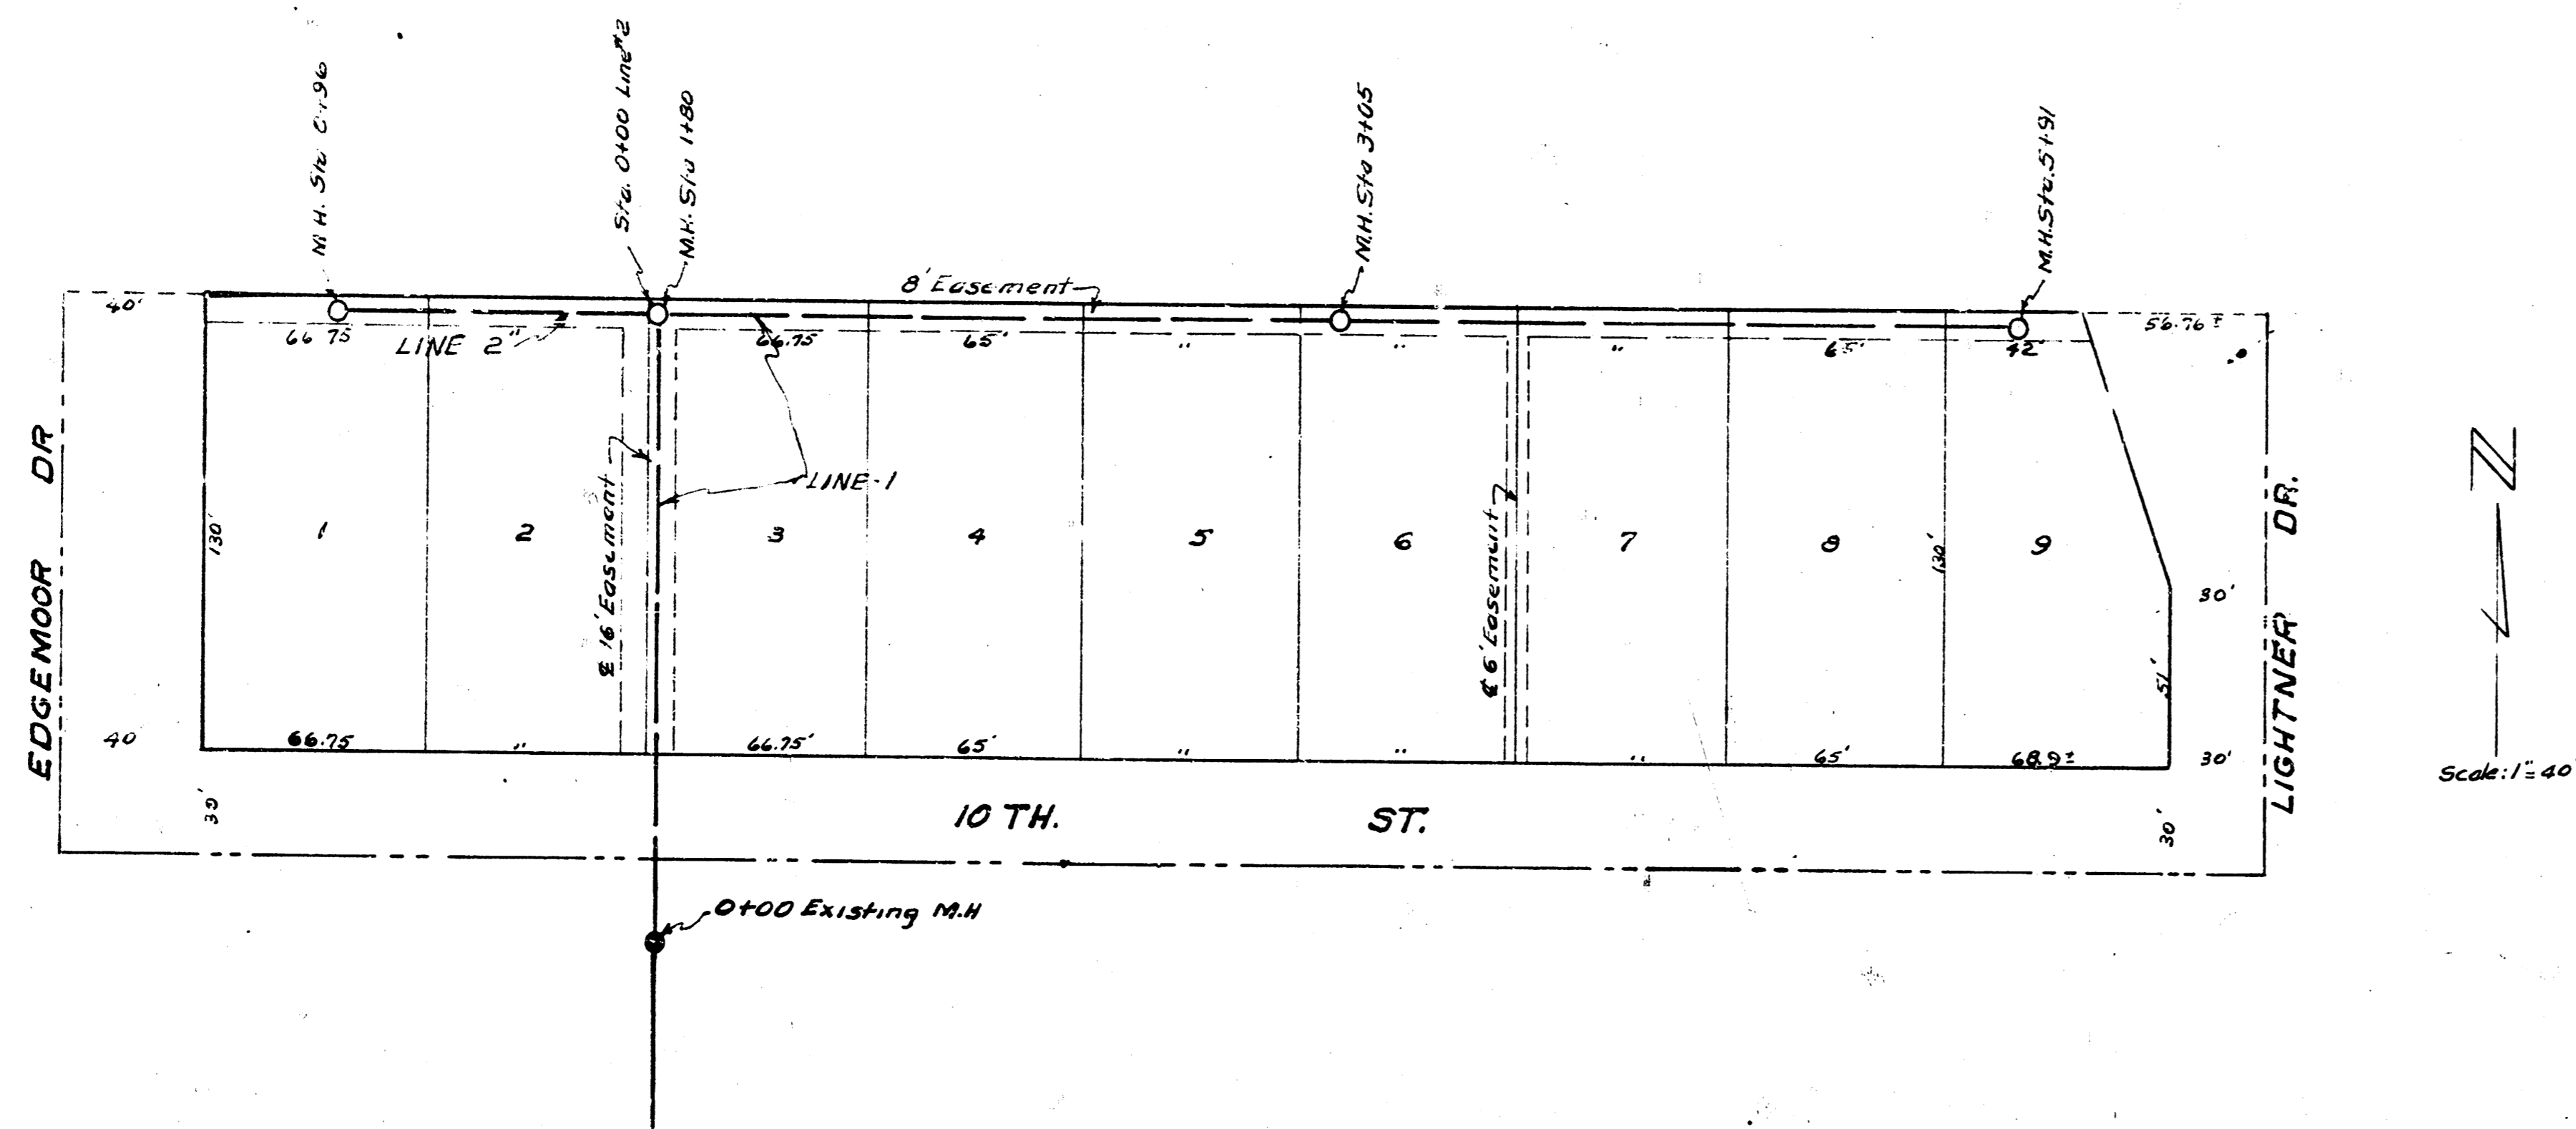


ROBT. M. MOORE ADDITION

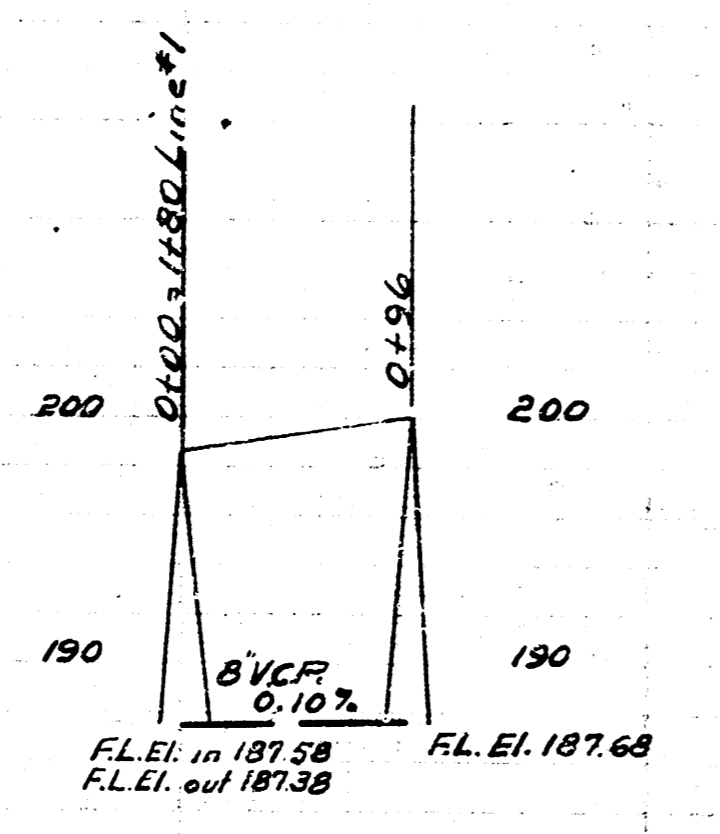

BM 201.36 6" in Globe on sidewalk push block
SW cor. 10th & Edgemoor & walk south 53.1071

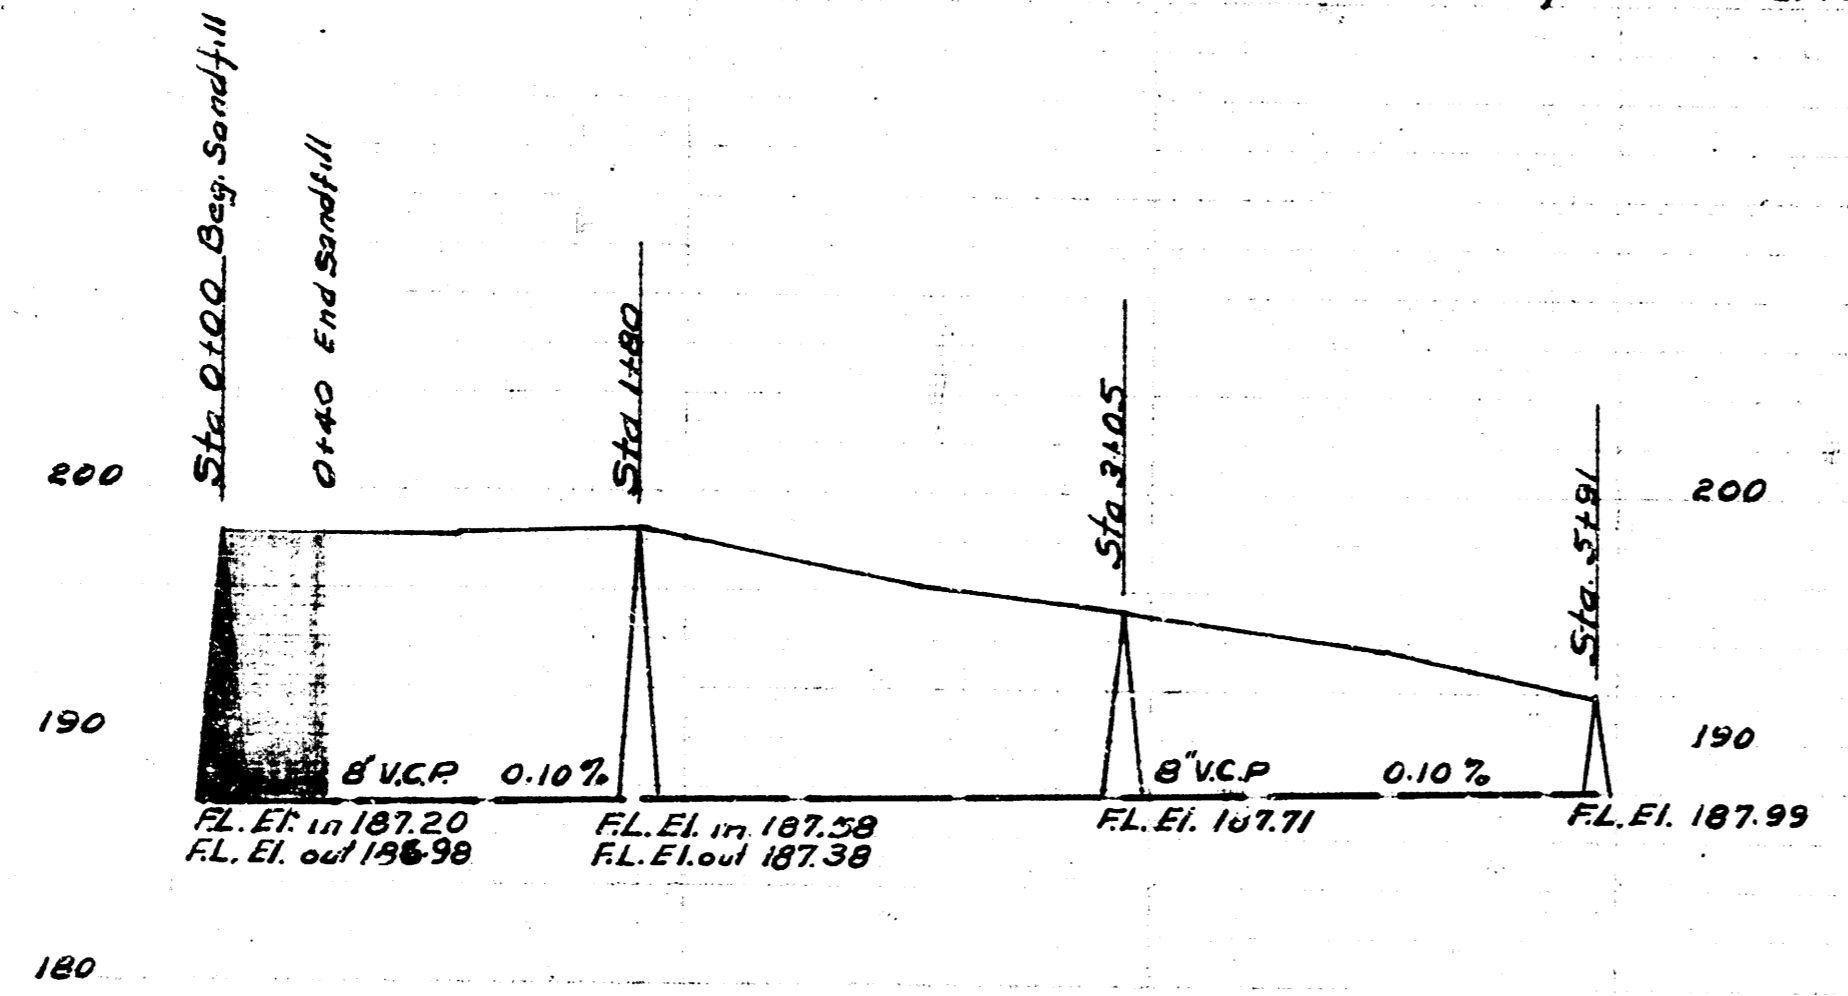

Date 6-3-52
Drawn by L. W. C. I.
Checked by M. L. E.
8/23/56

LAT 14 DCS-2 MAIN 12
CITY OF WICHITA KANSAS
L.M. WHITE CITY ENGINEER
Proj. No. C22-36

