


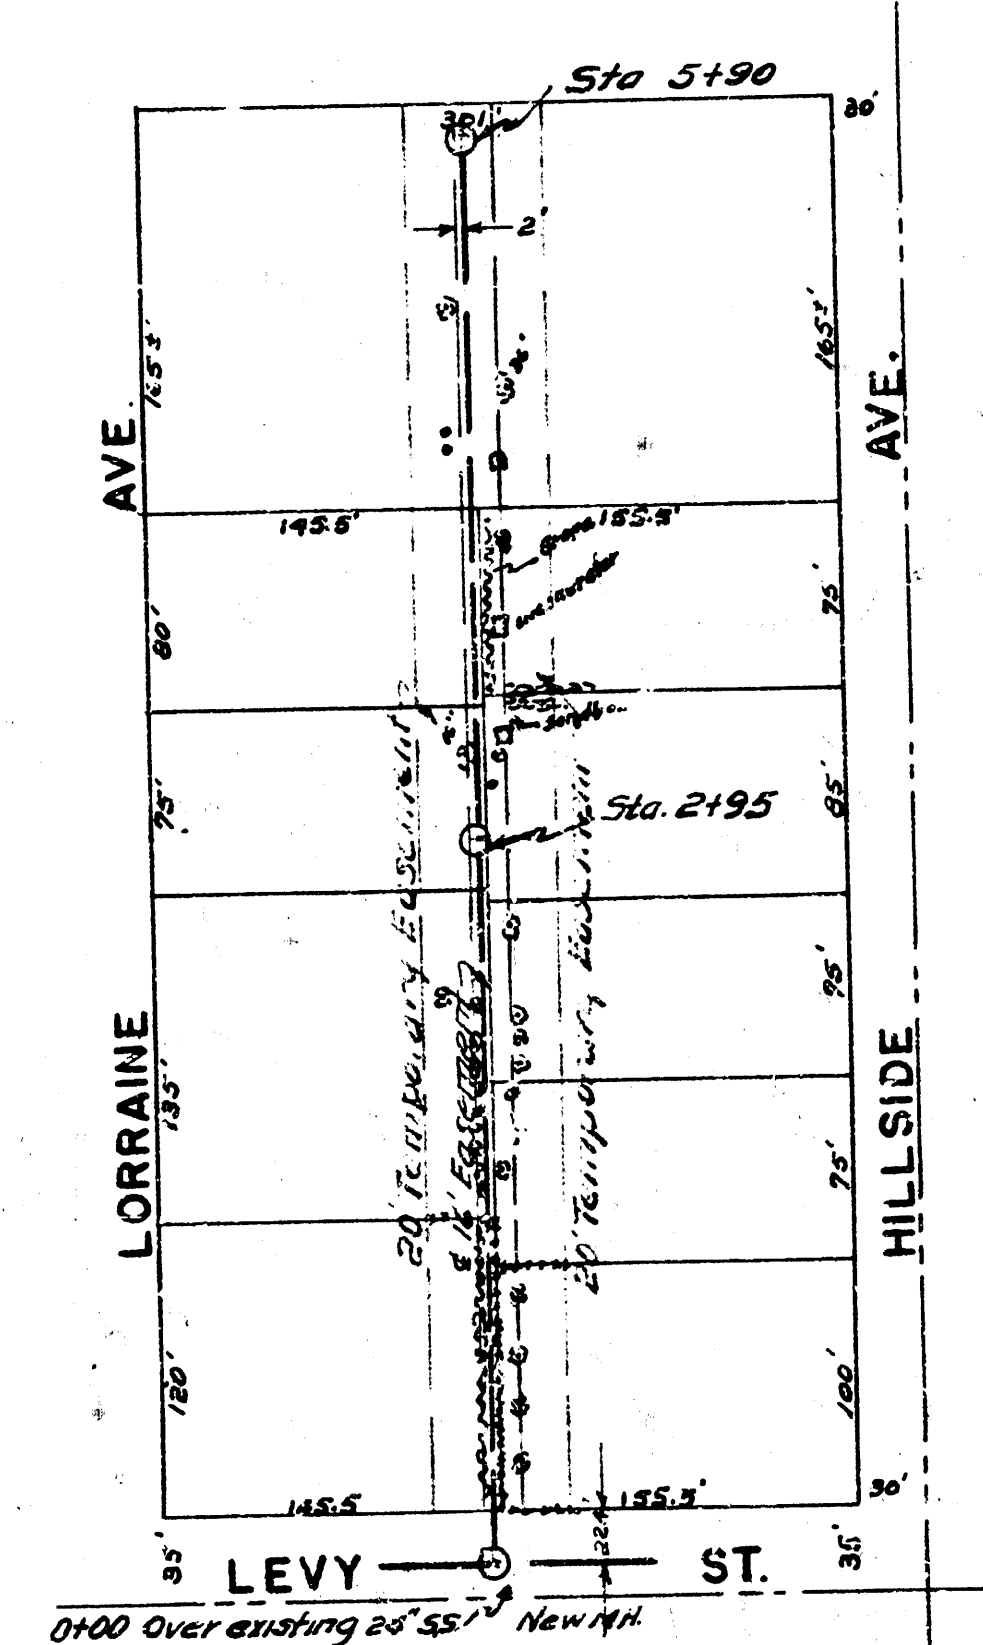
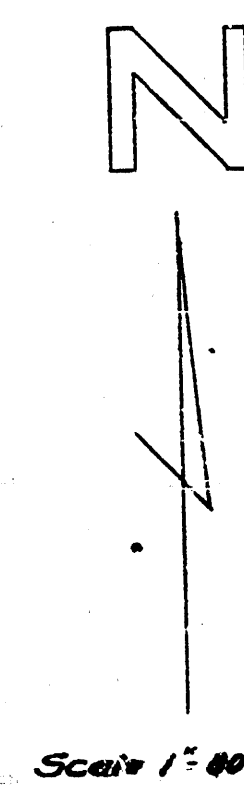


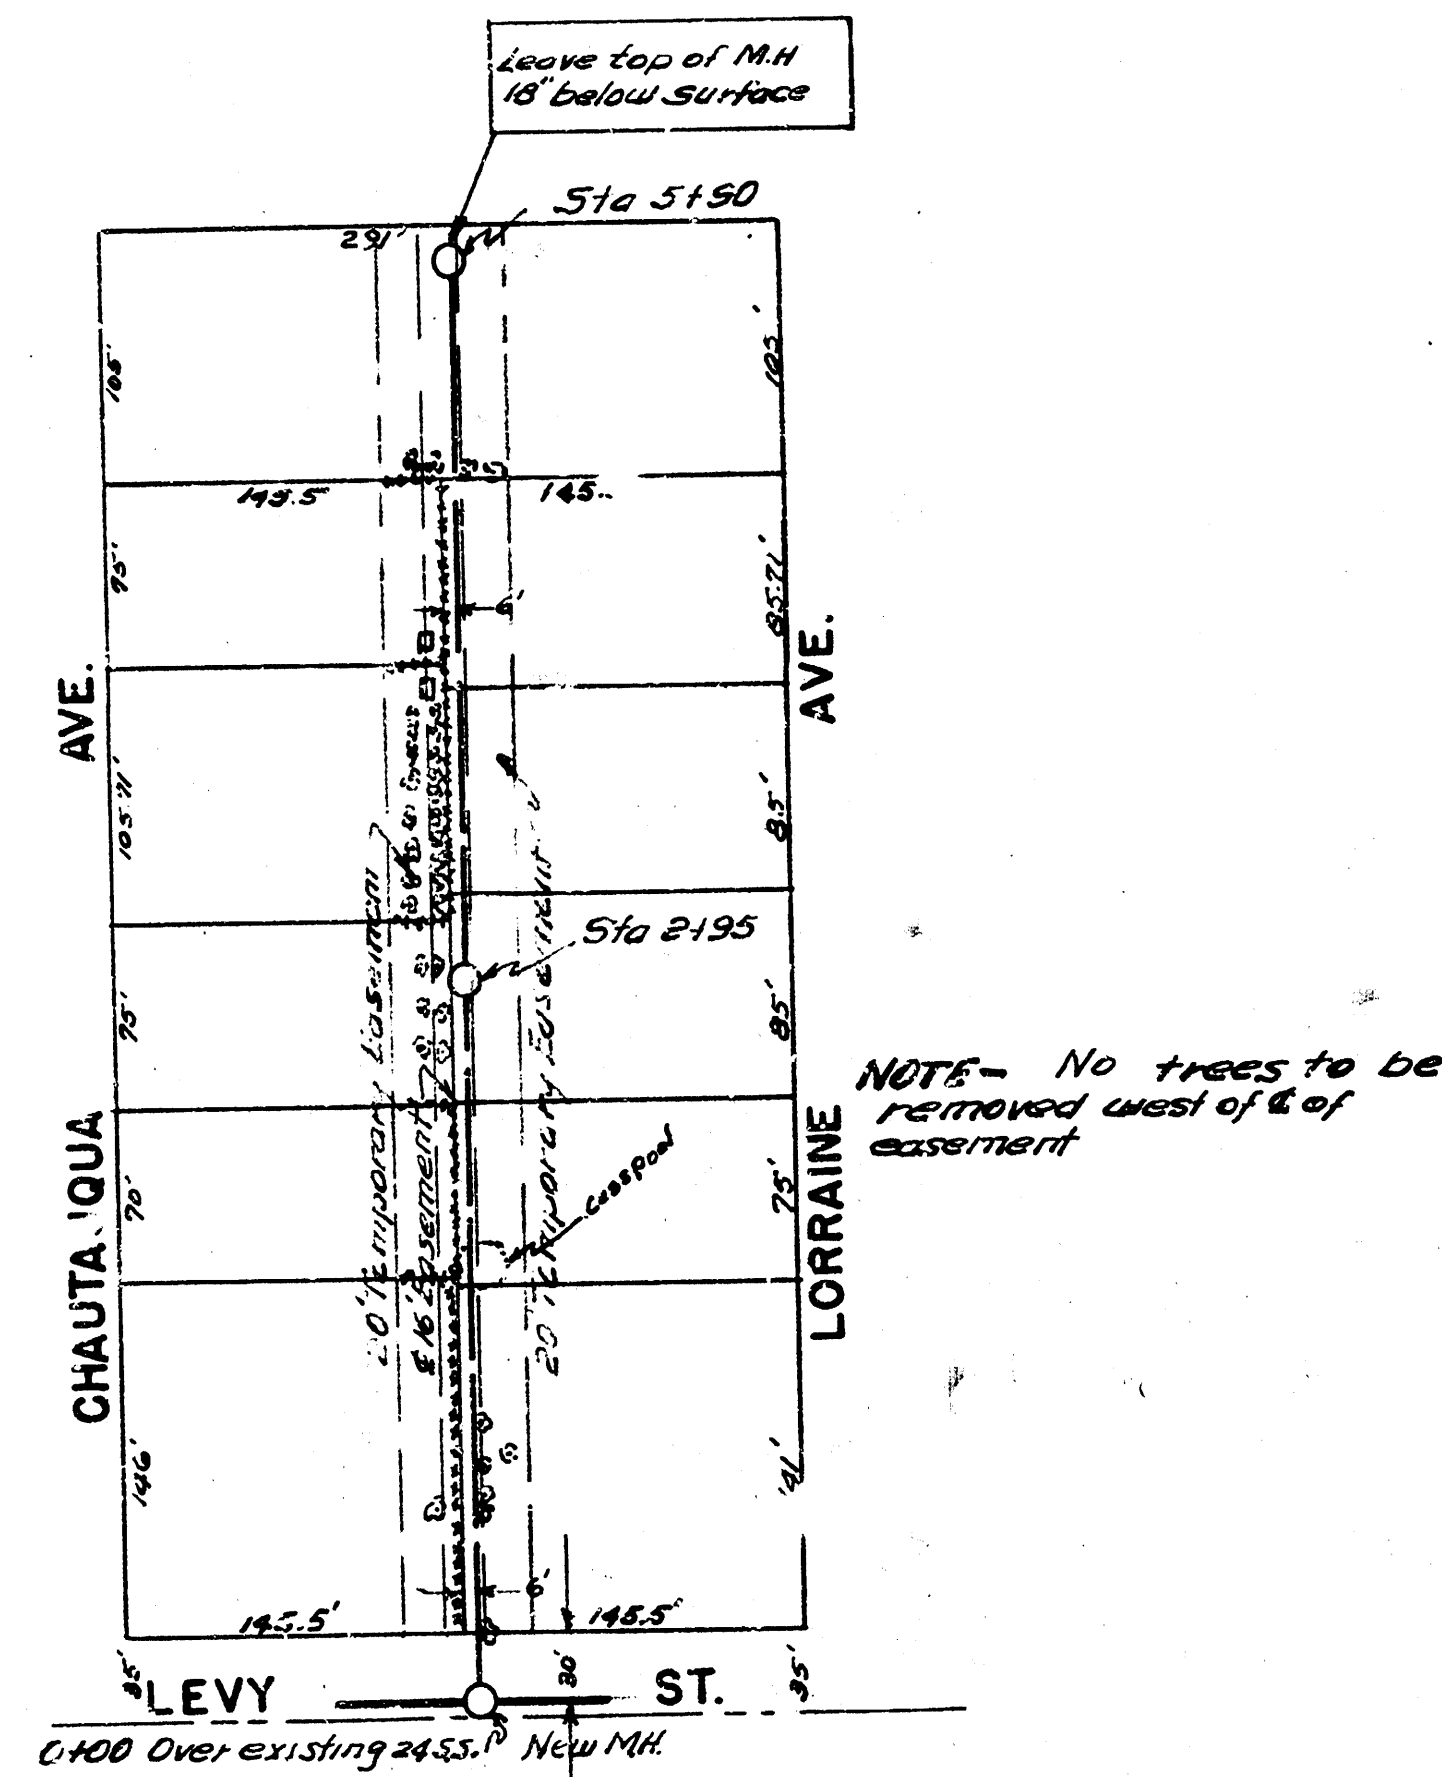

B.M. 100.72 60" spike in SWB pole 3000
N.E. corner Chautauqua & Levy

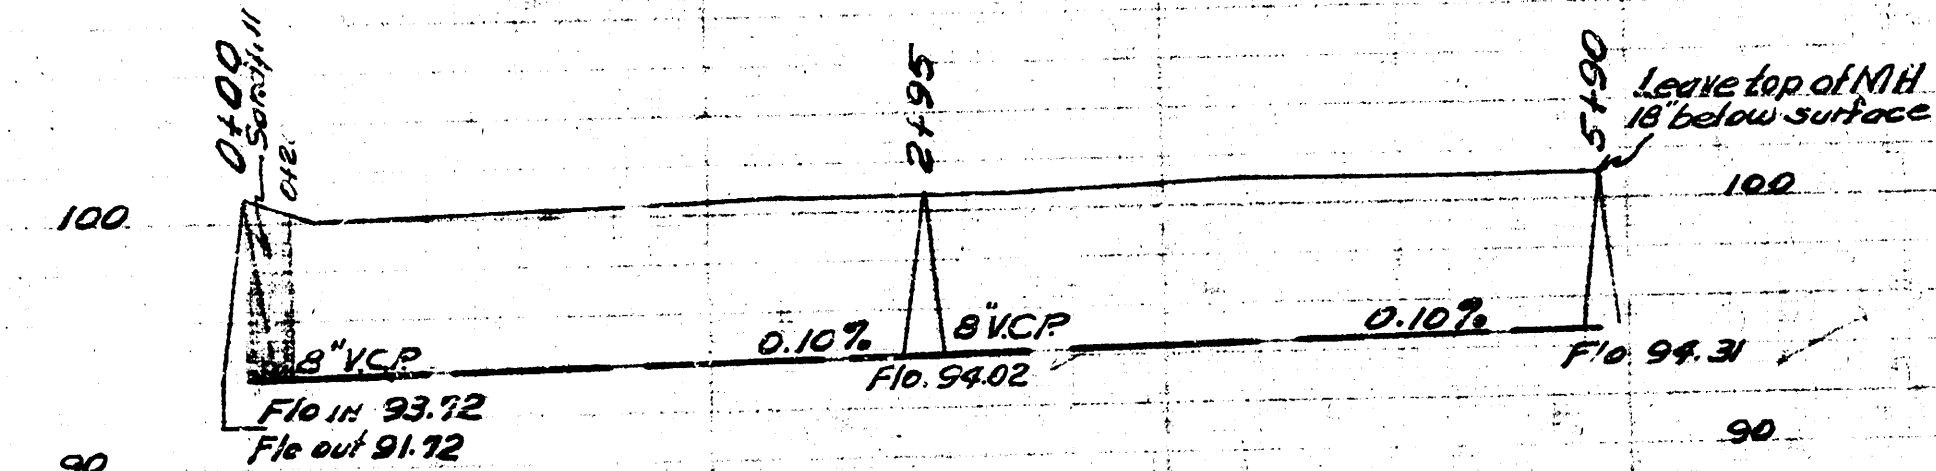

B.M. 100.51 Head 60" spike 55 Tel. pole 100' W. of Hillside N.S. Levy

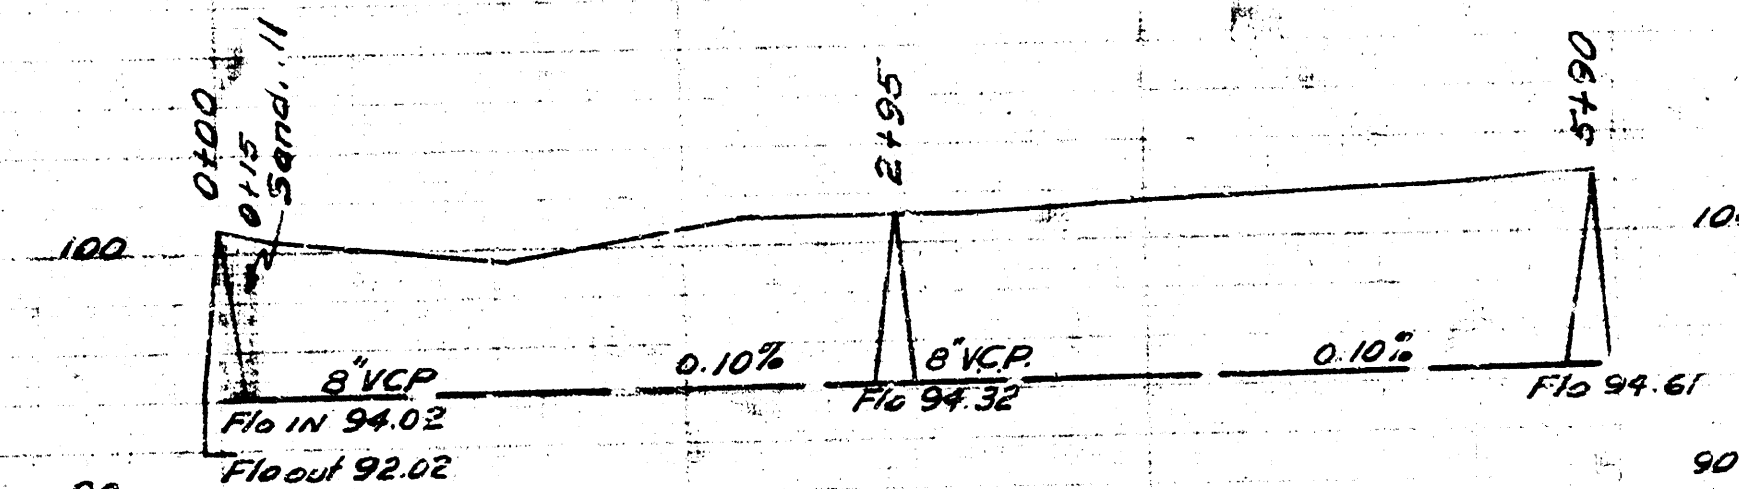

Date 8-11-52
Drawn by L. McLean
Checked by E. C. C. 11-52

Date 8-11-52
Drawn by L. McLean
Checked by E. C. C. 11-52

LAT 16 DCS-2 55.12
CITY OF WICHITA KANSAS
L. McLean CITY ENGINEER
Proj. No. C-22-38

LAT 17 DCS-2 55.12
CITY OF WICHITA KANSAS
L. McLean CITY ENGINEER
Proj. No. C-22-39

