
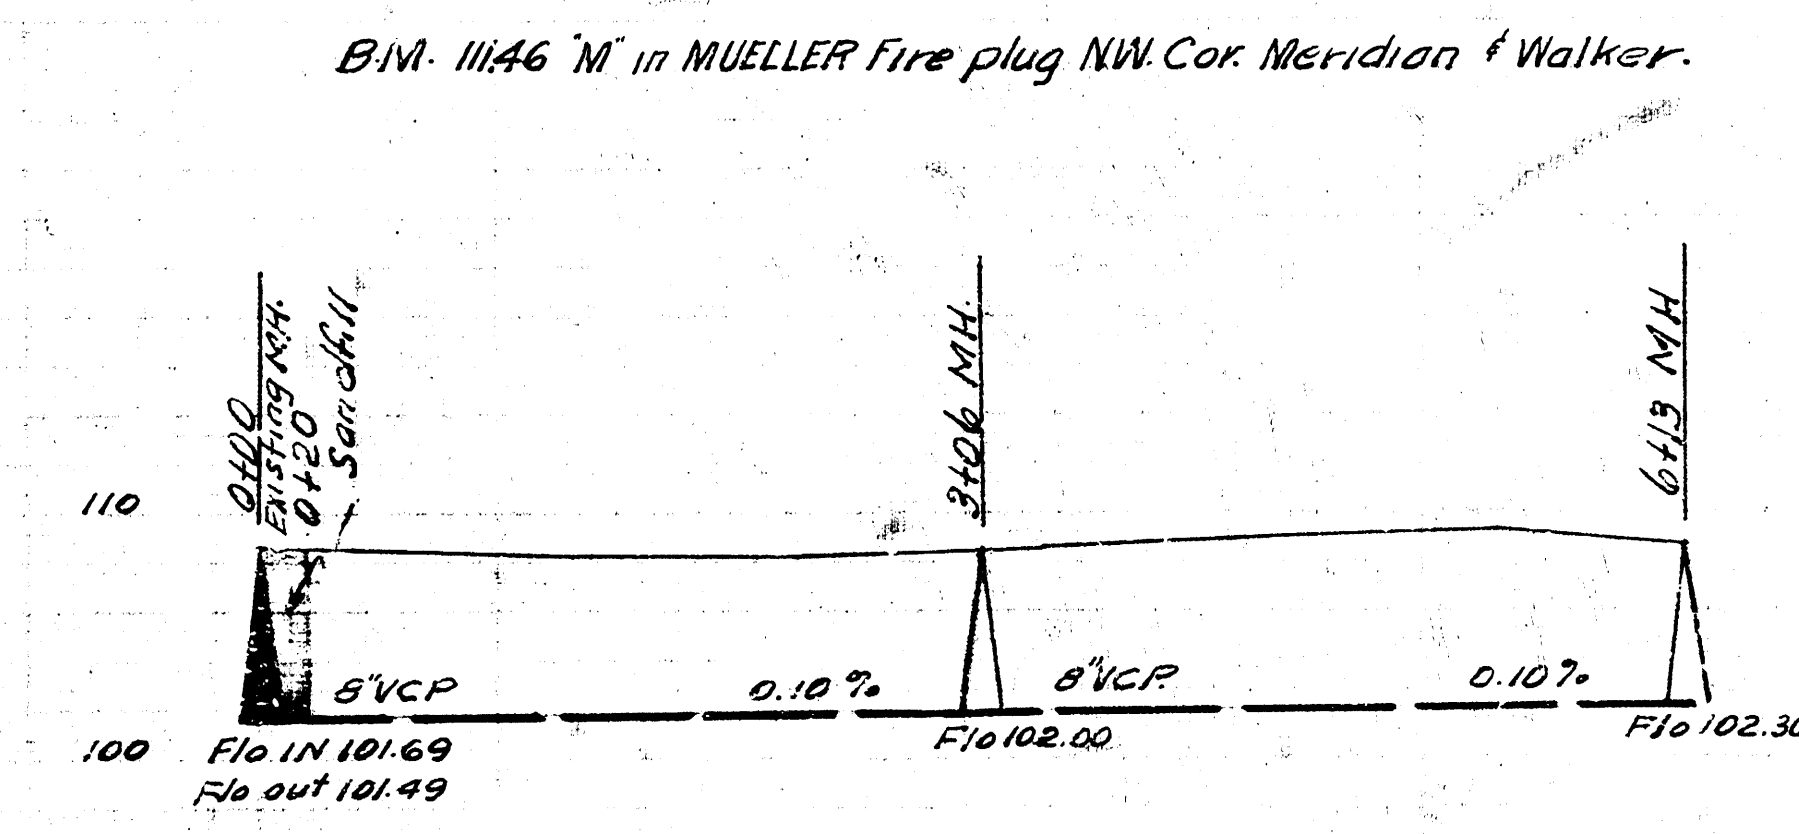
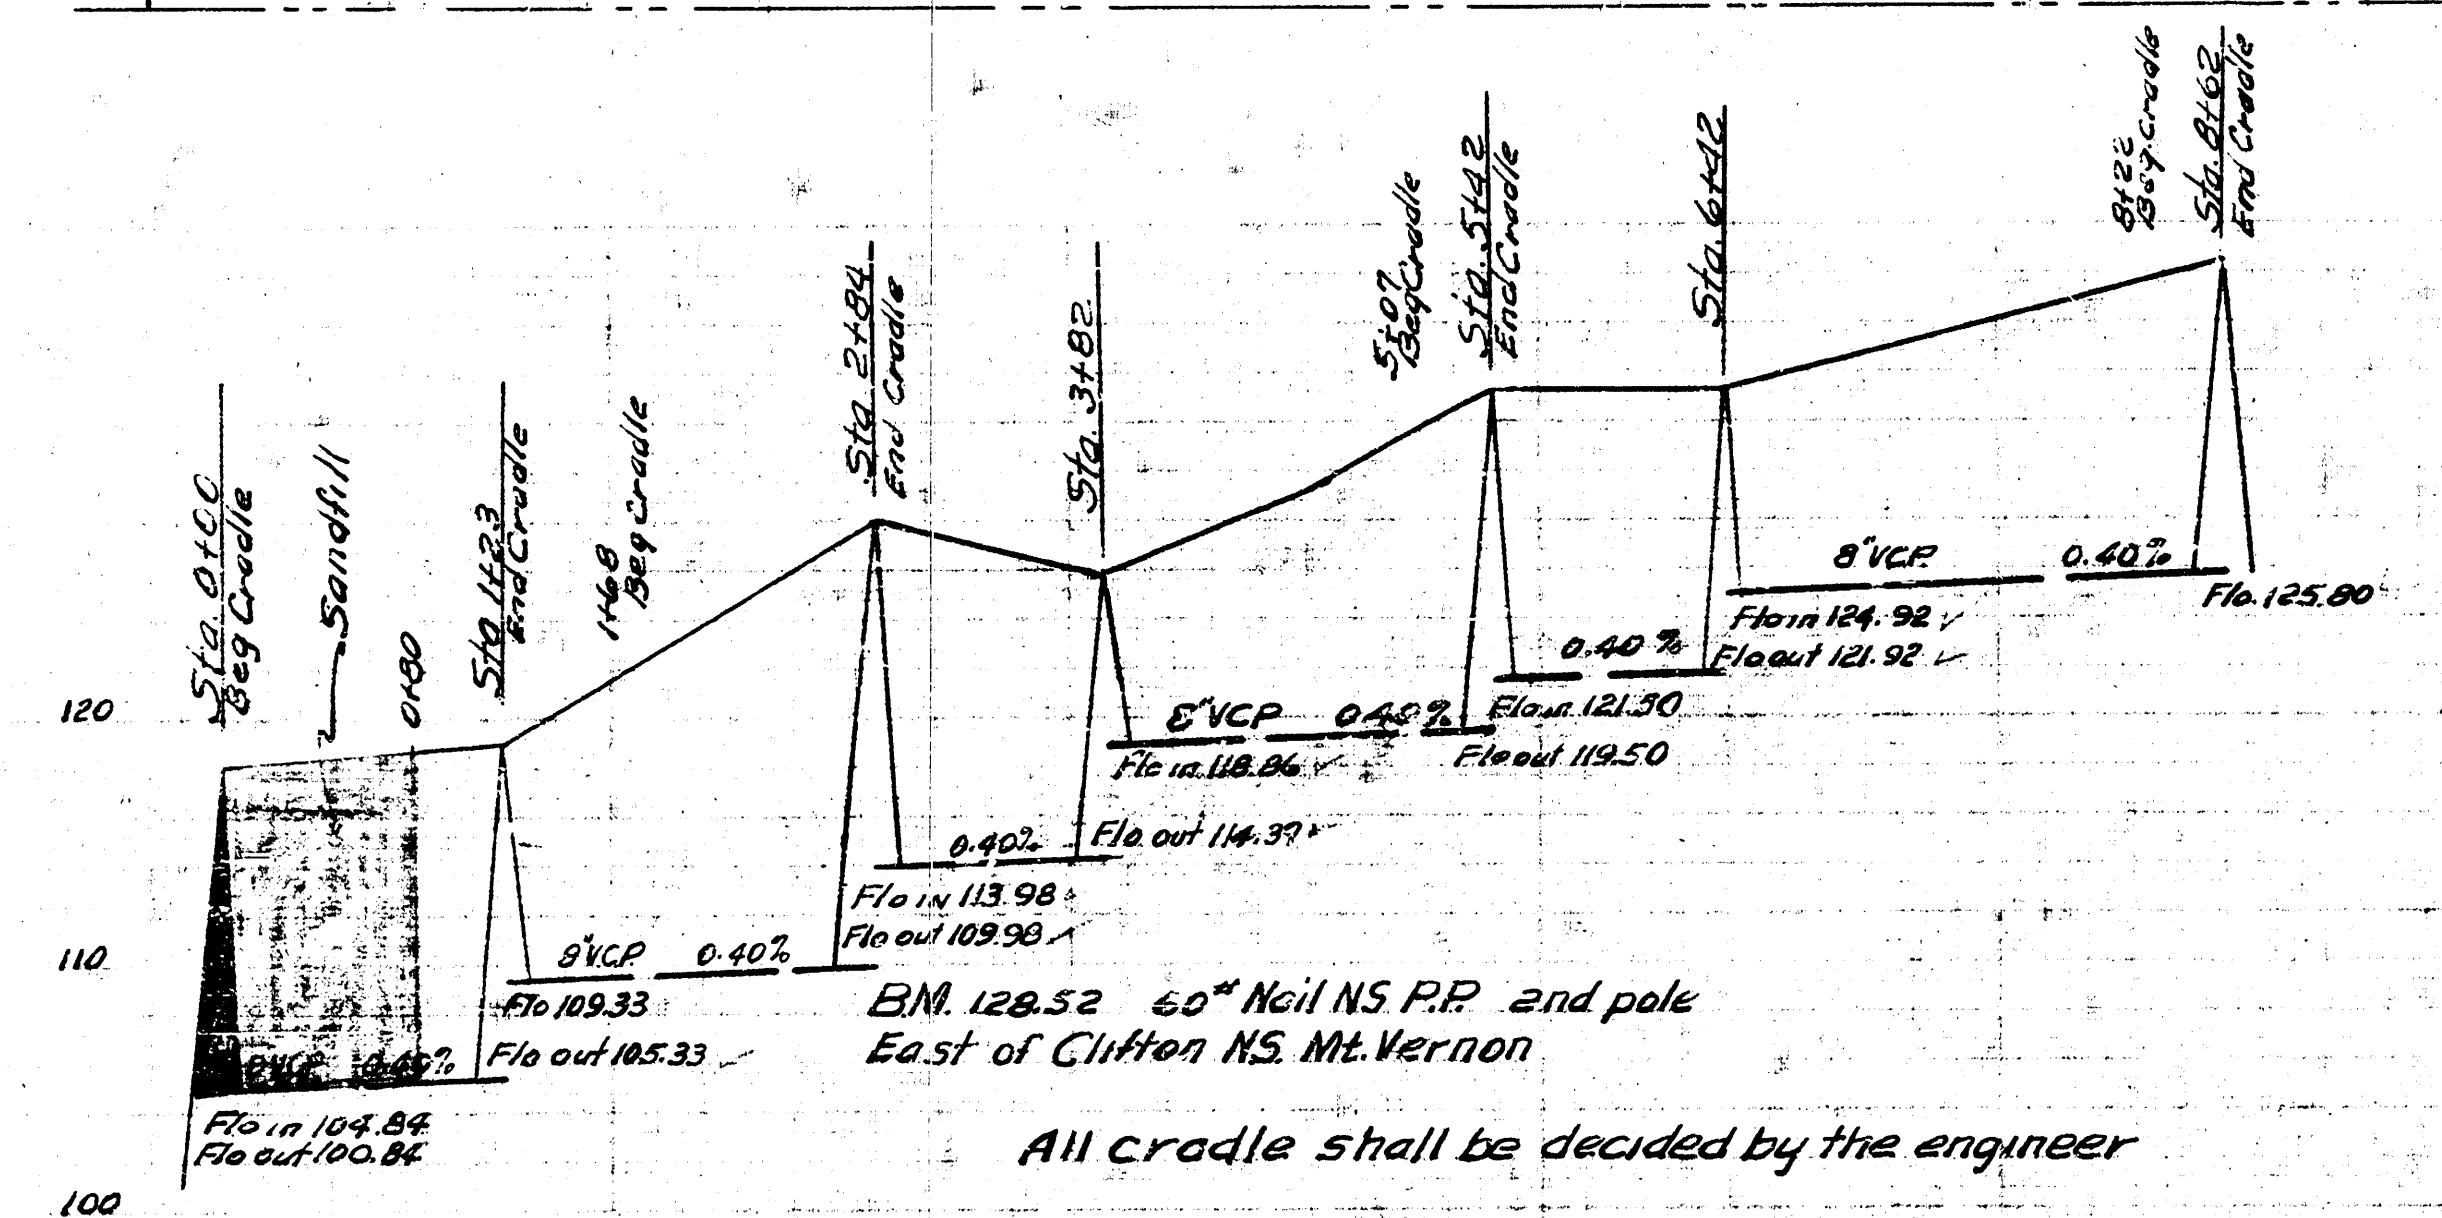
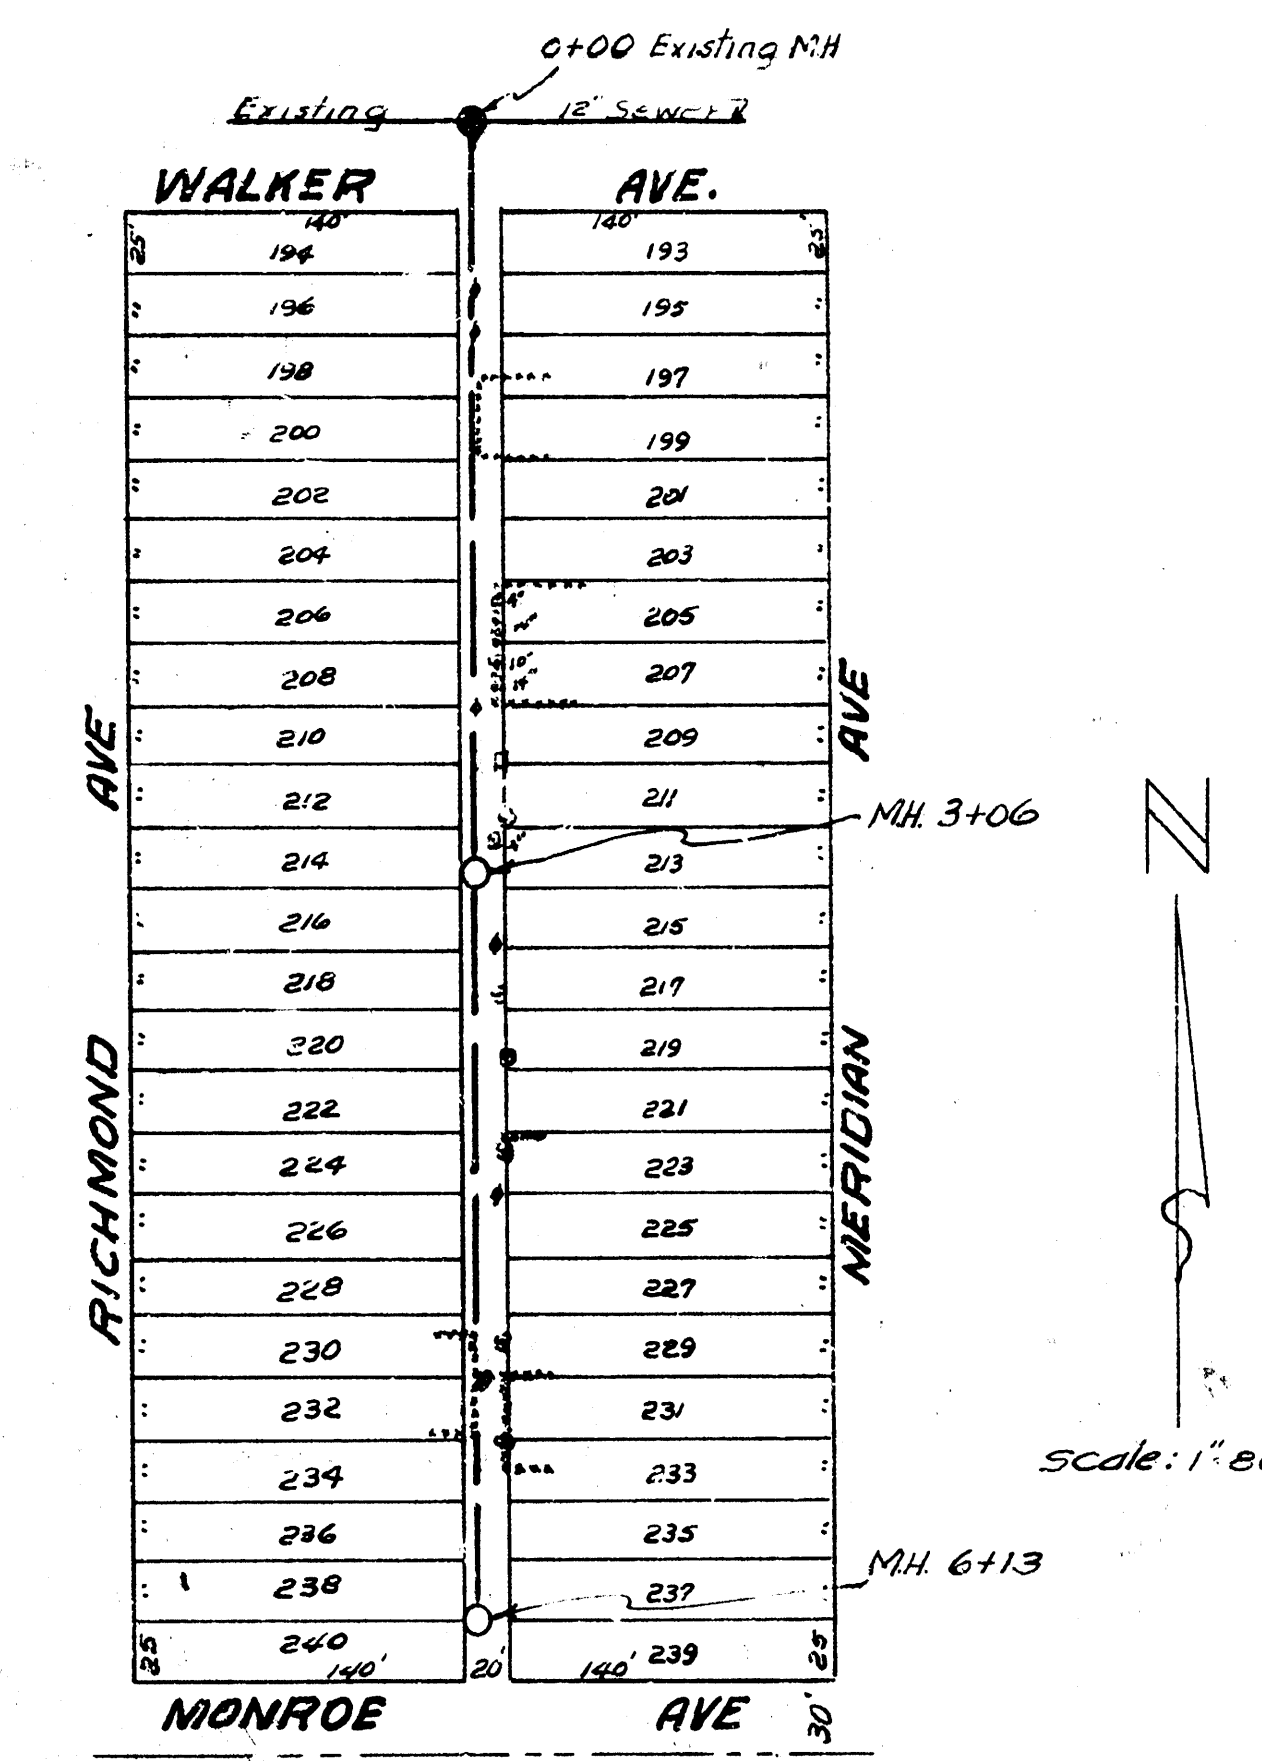


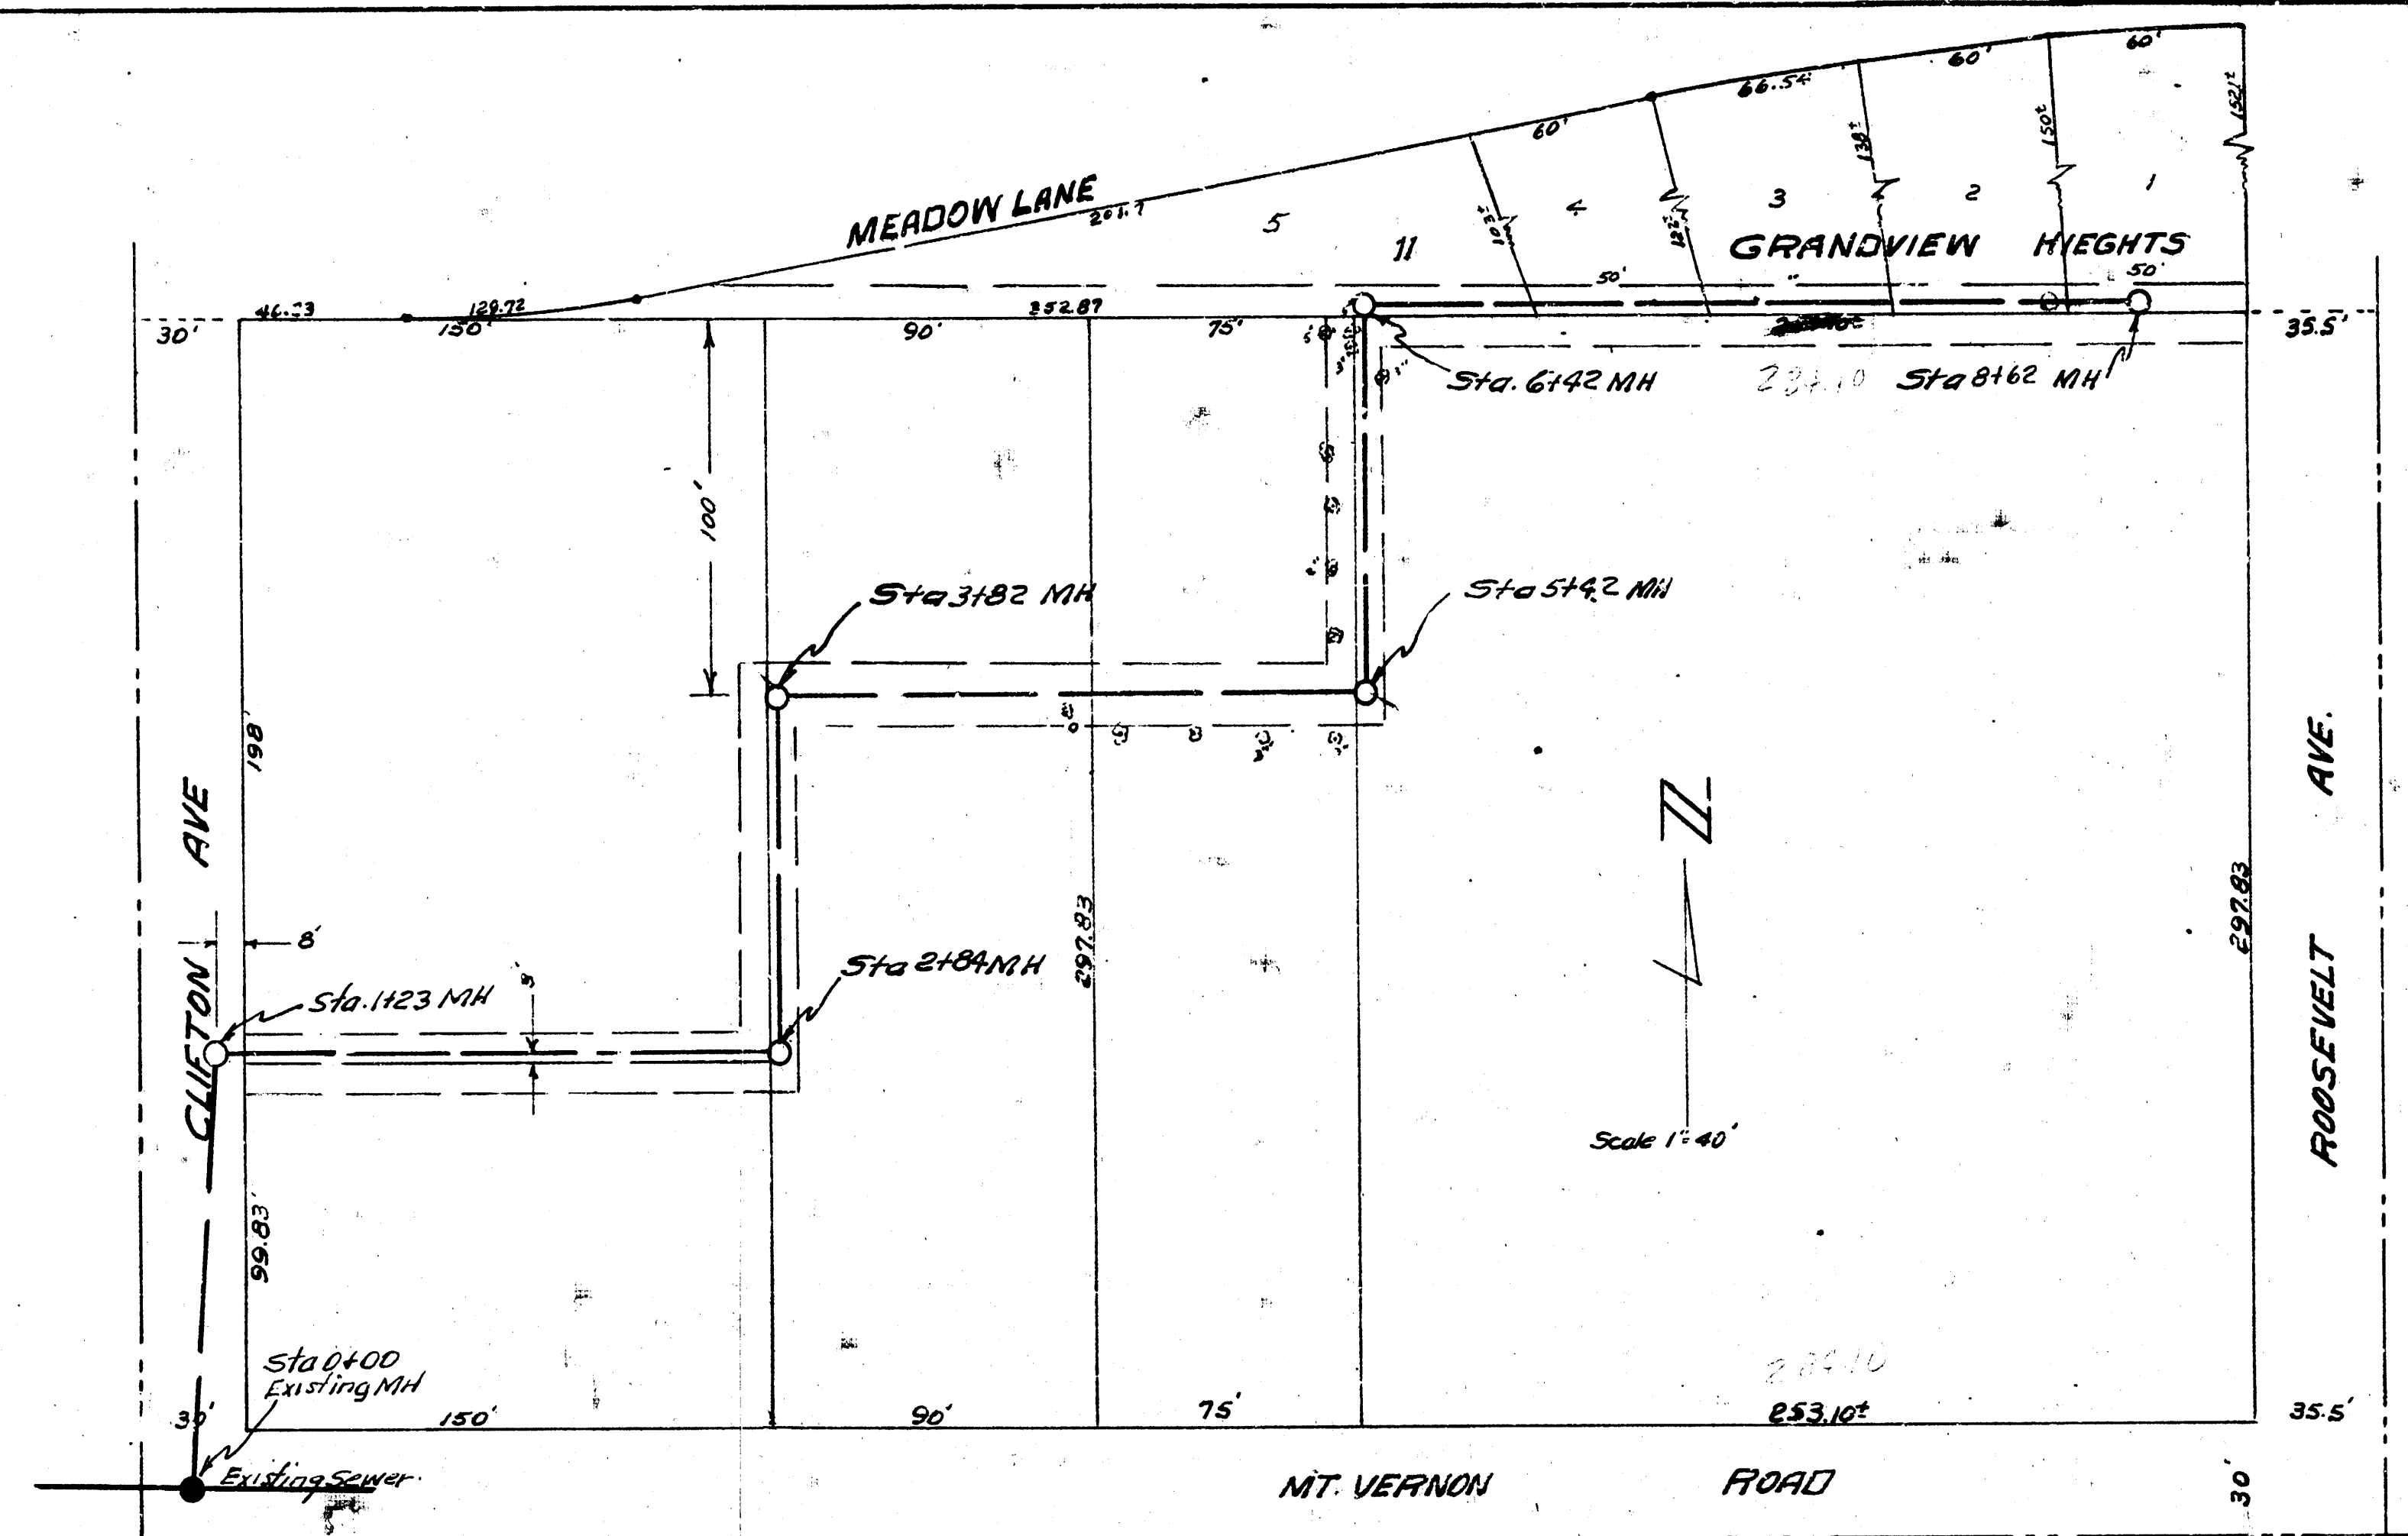

Date 6-20-52
Drawn by L. McClain
Checked by M.25

Date 7-11-52
Drawn by L. McClain
Checked by M.25

LAT 20 DCS #2 55.12
CITY OF WICHITA KANSAS
L.K. WHITE CITY ENGINEER
Proj. No. C-22-43

Sub. B 55.21
LAT 6
CITY OF WICHITA KANSAS
L.K. WHITE CITY ENGINEER
Proj. No. C-22-48