




Date 7-18-52
 Drawn by L. MacLean
 Checked by B. C. H. No.

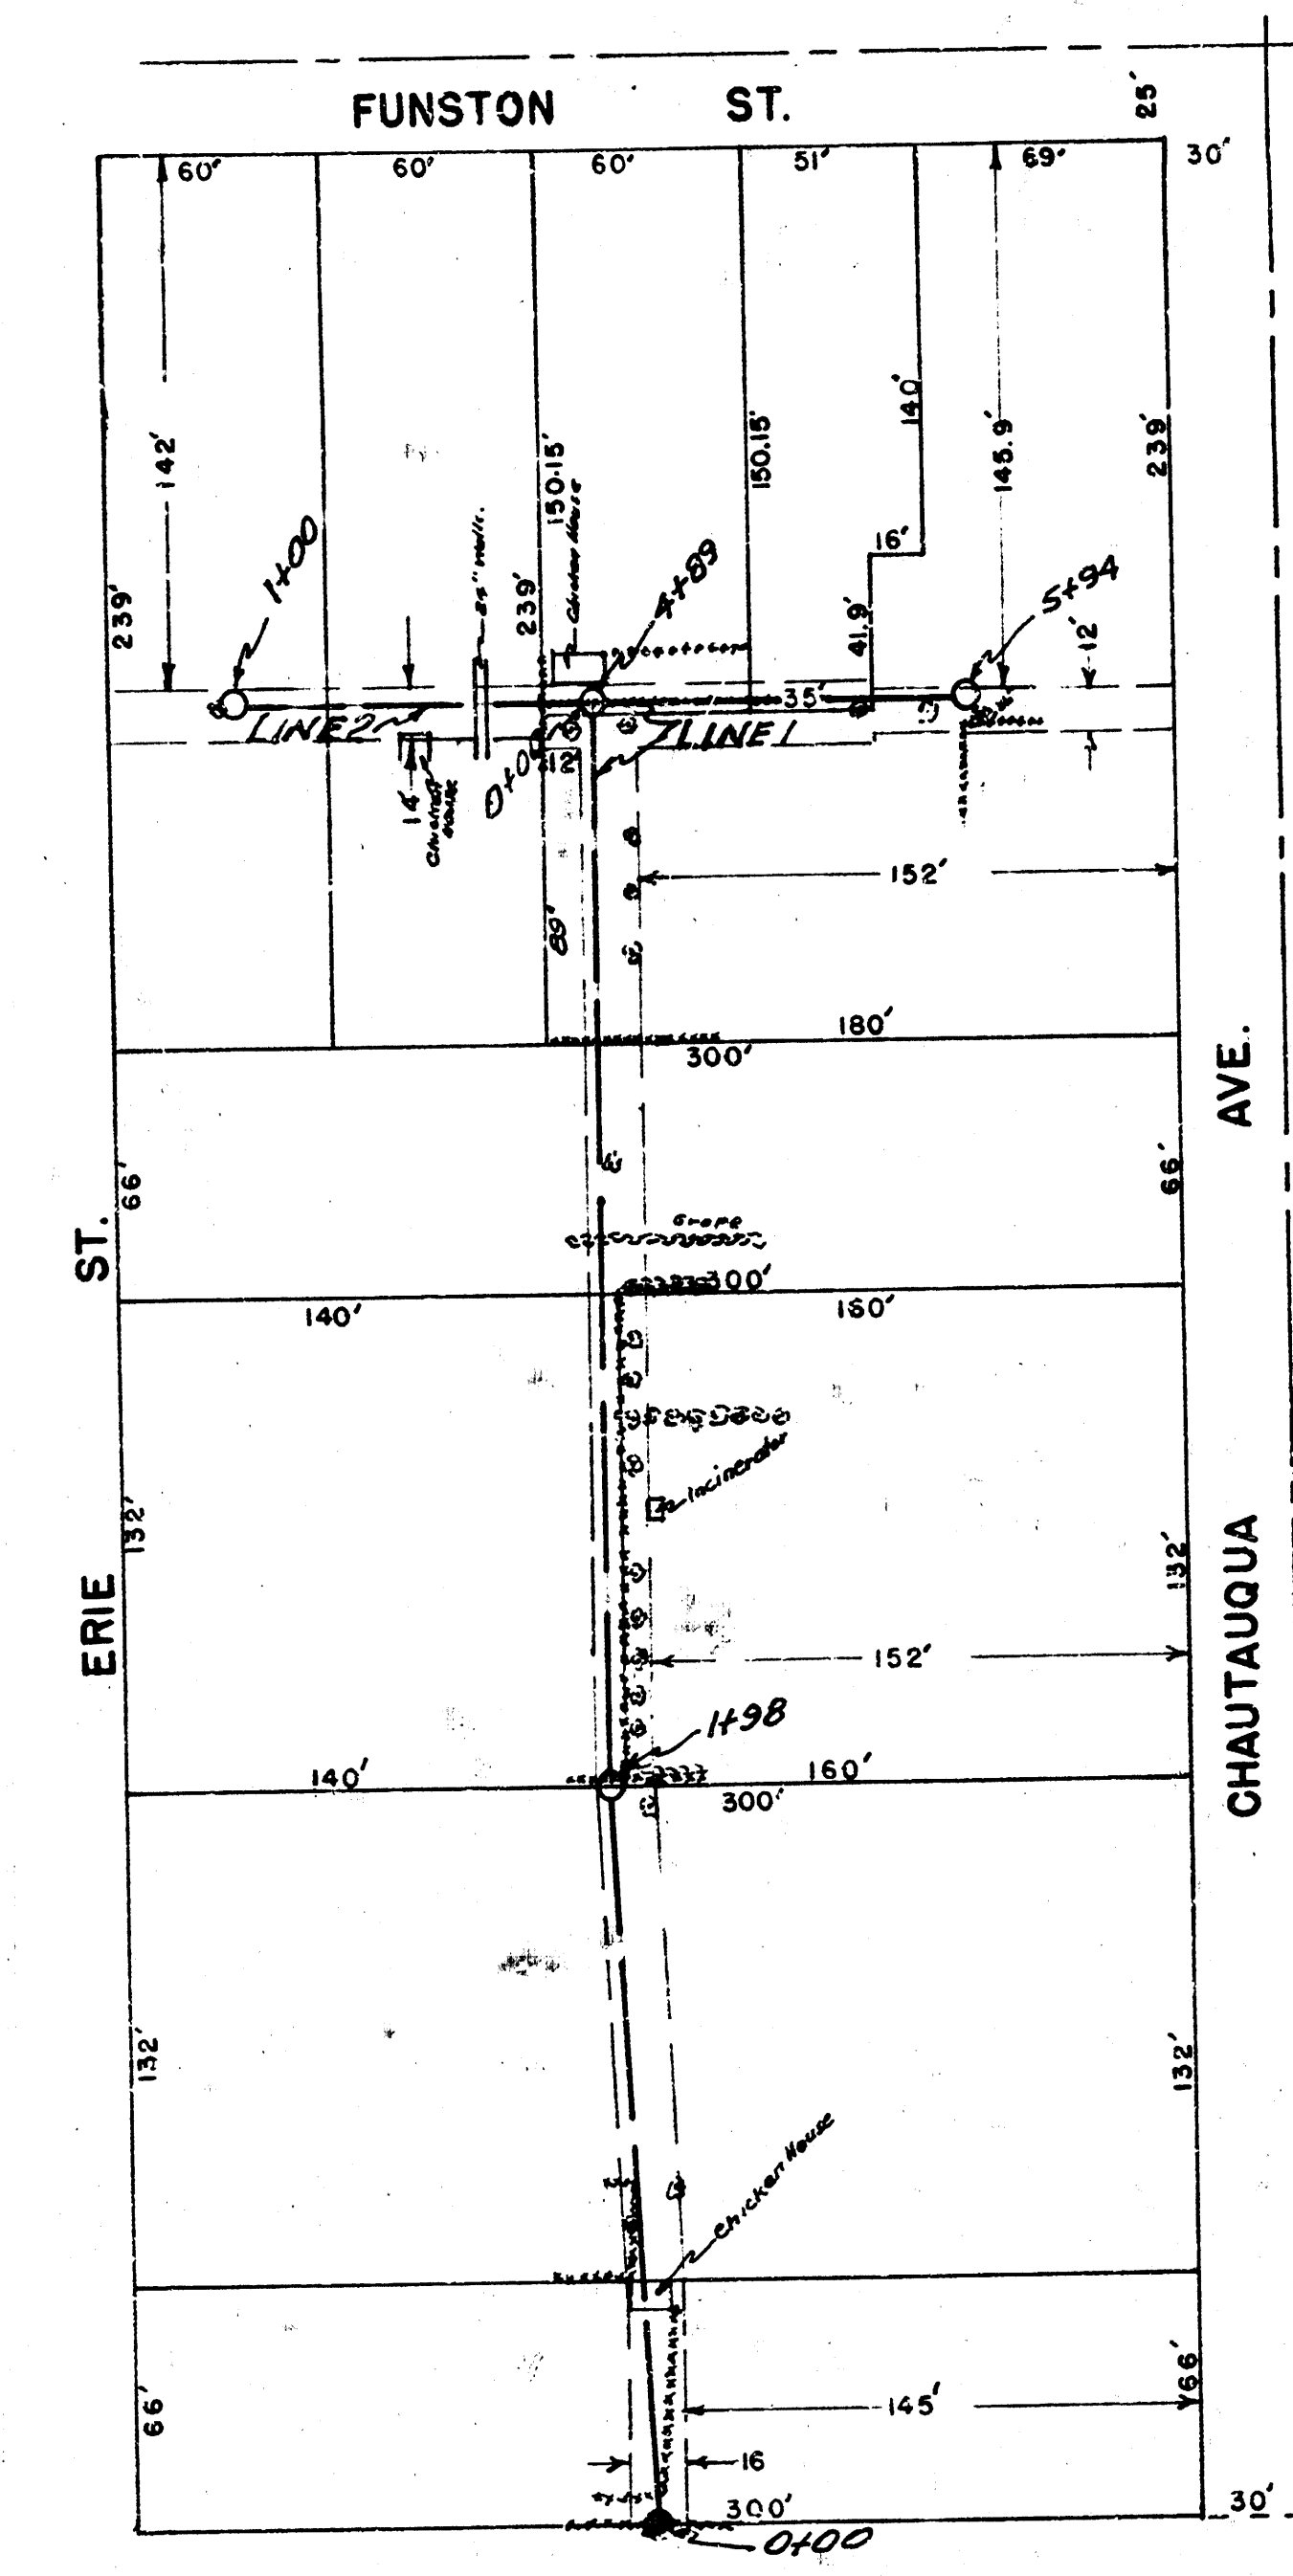

Scale 1" = 50'

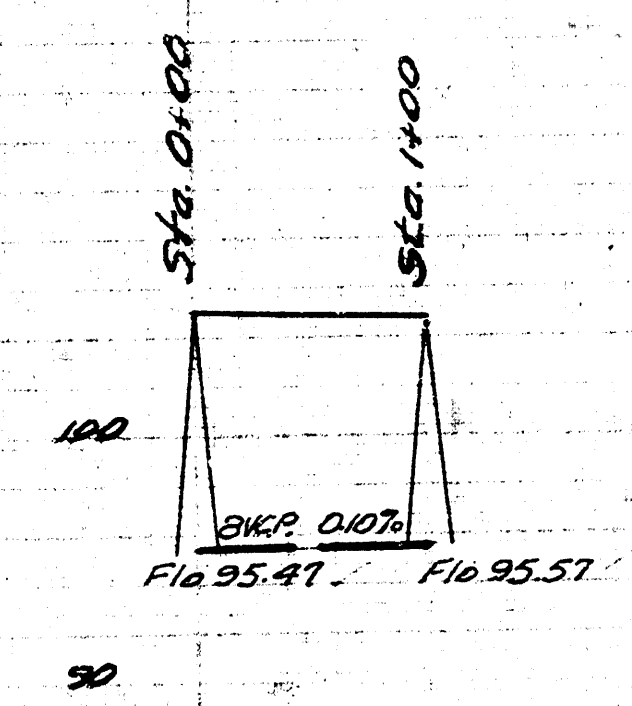


BM 100.72 Head #60 spike SW side Tel. pole #3000
 NE Corner Chautauqua & Levy

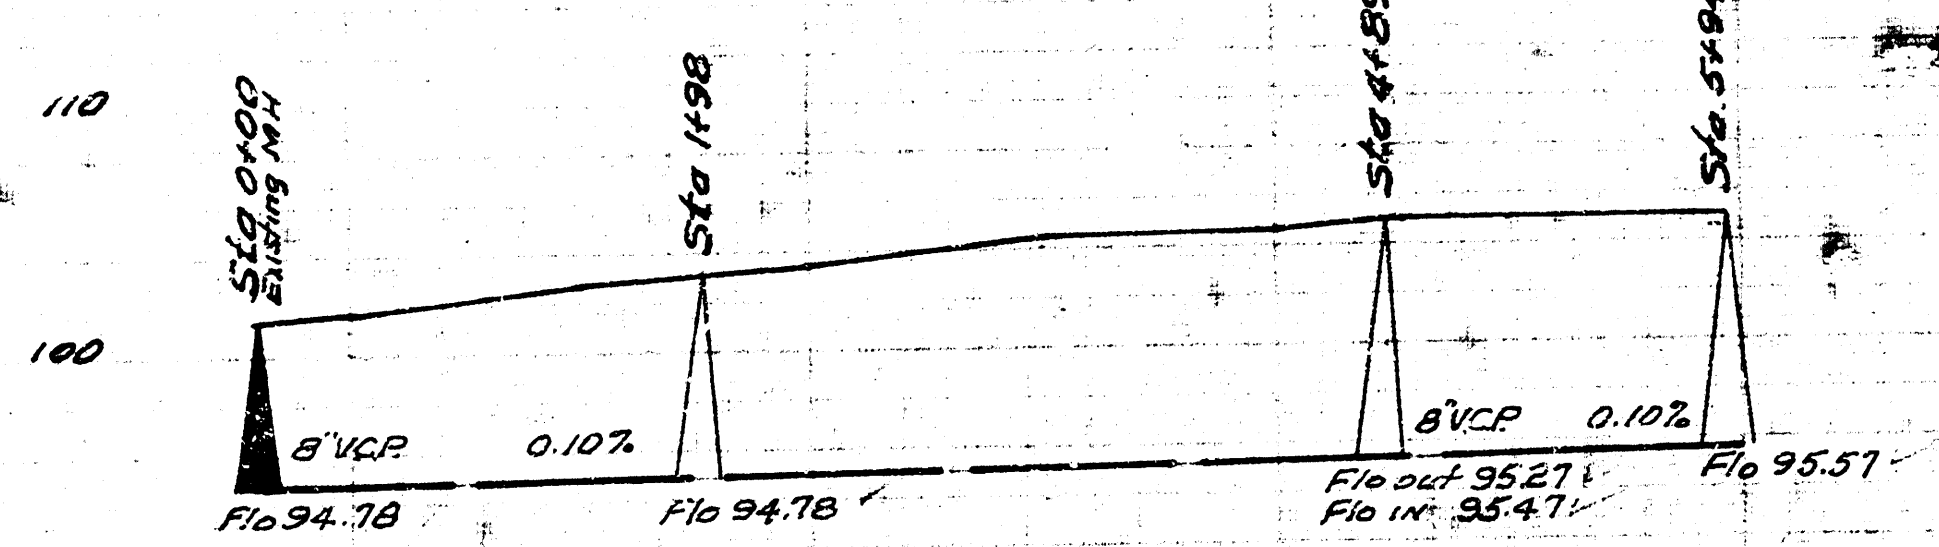


LAT 21 DC52 5512
 CITY OF WICHITA KANSAS
 LK WHITE CITY ENGINEER
 Proj No. C-22-44



Date 7-29-52
 Drawn by L. MacLean
 Checked by B. C. H. No.

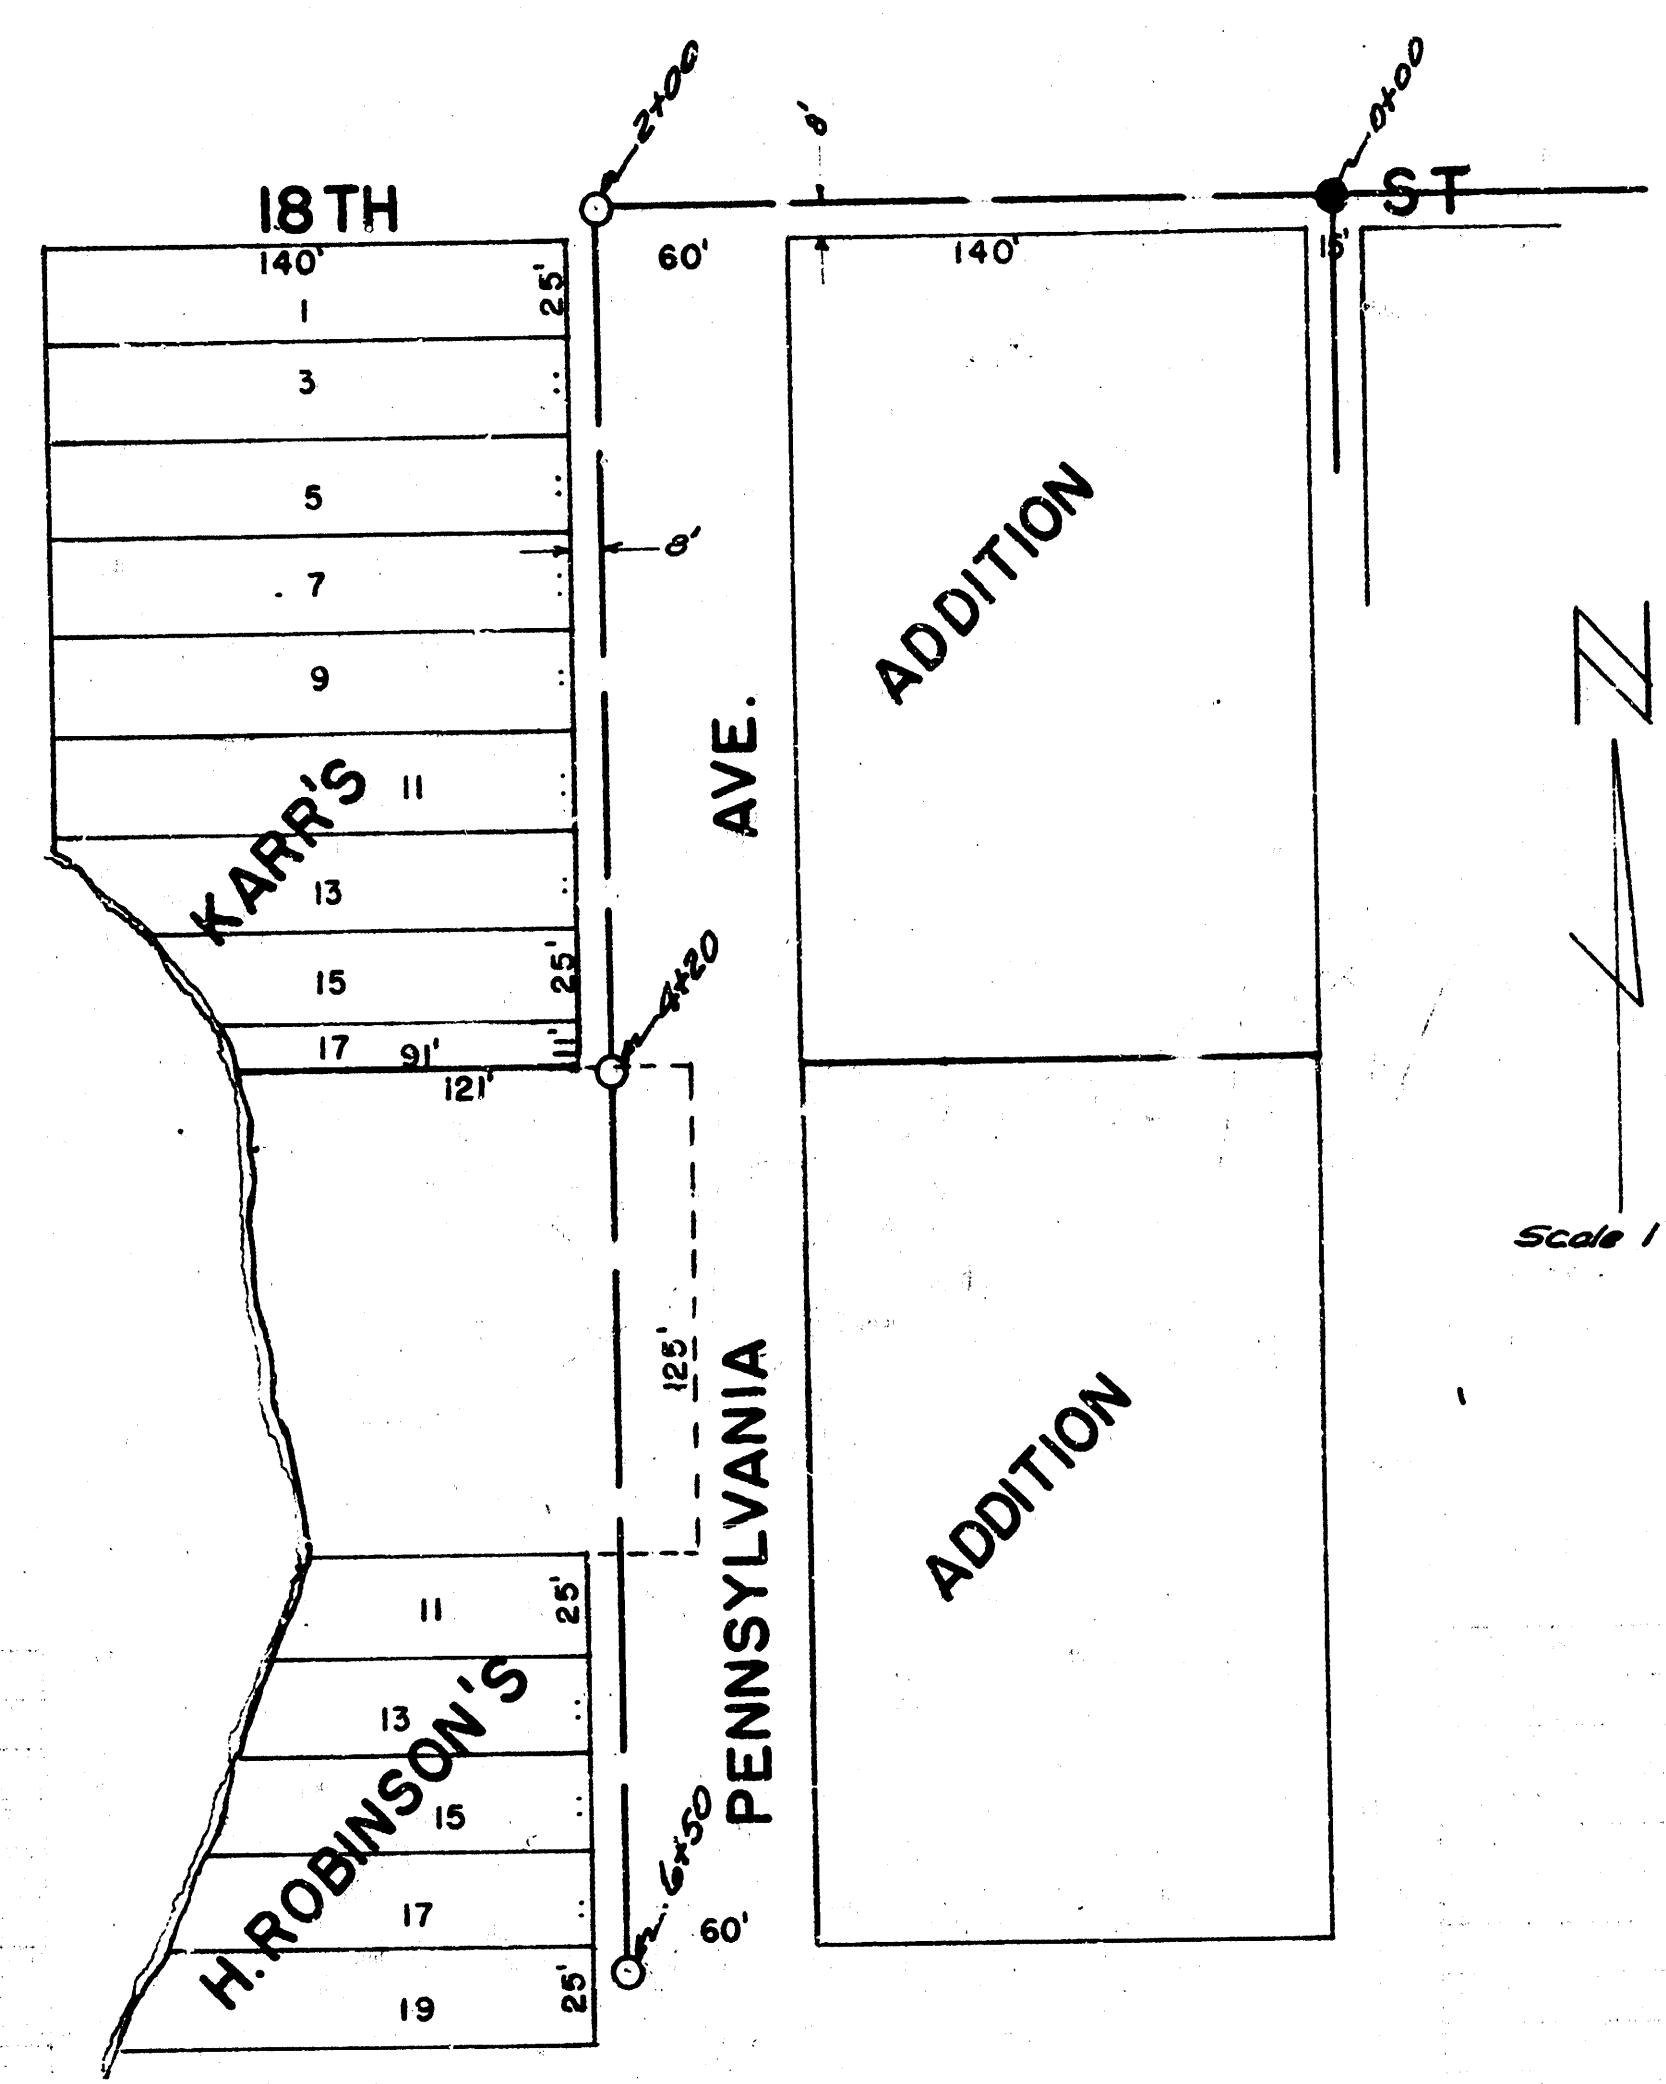

Scale 1" = 50'

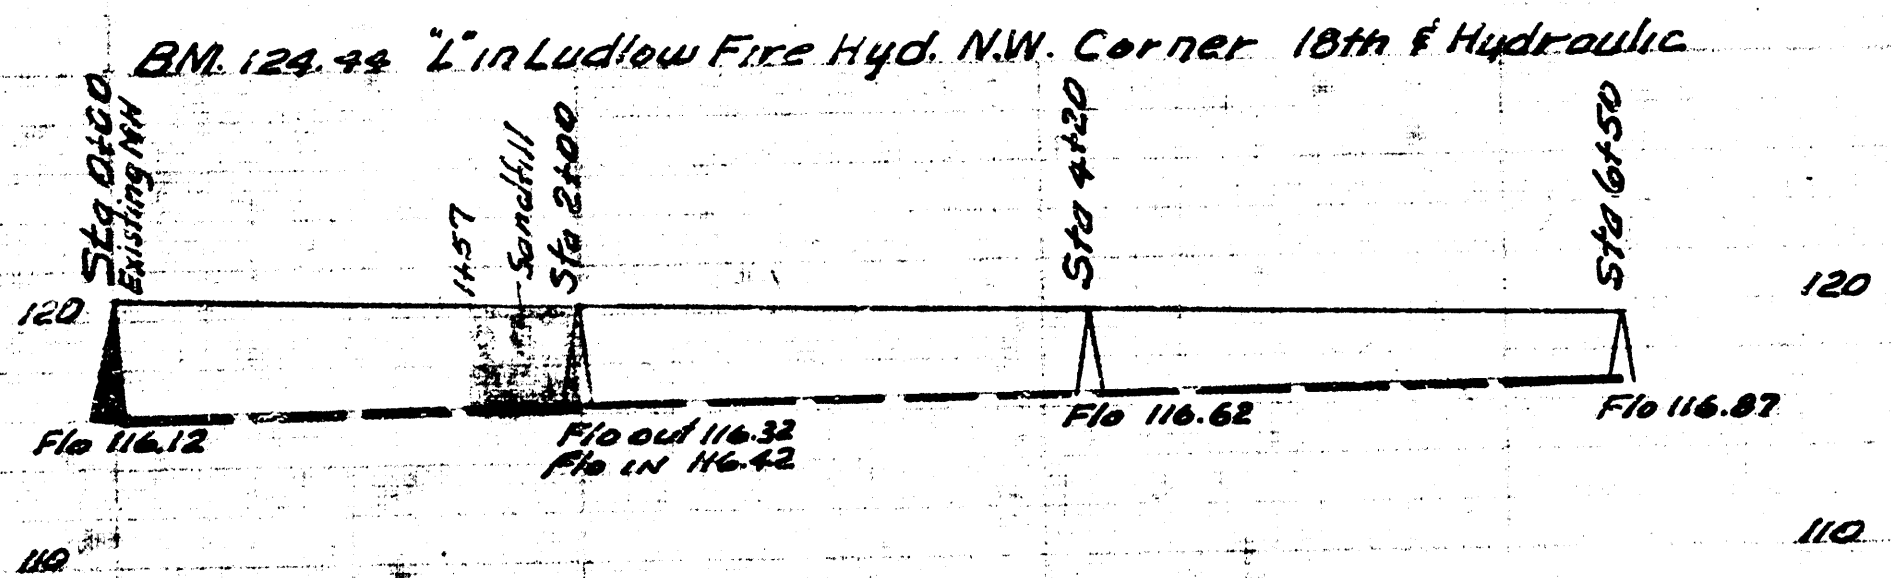

LAT 25 DIST. T. 5512
 CITY OF WICHITA KANSAS
 LK WHITE CITY ENGINEER
 Proj No. C-20-32