

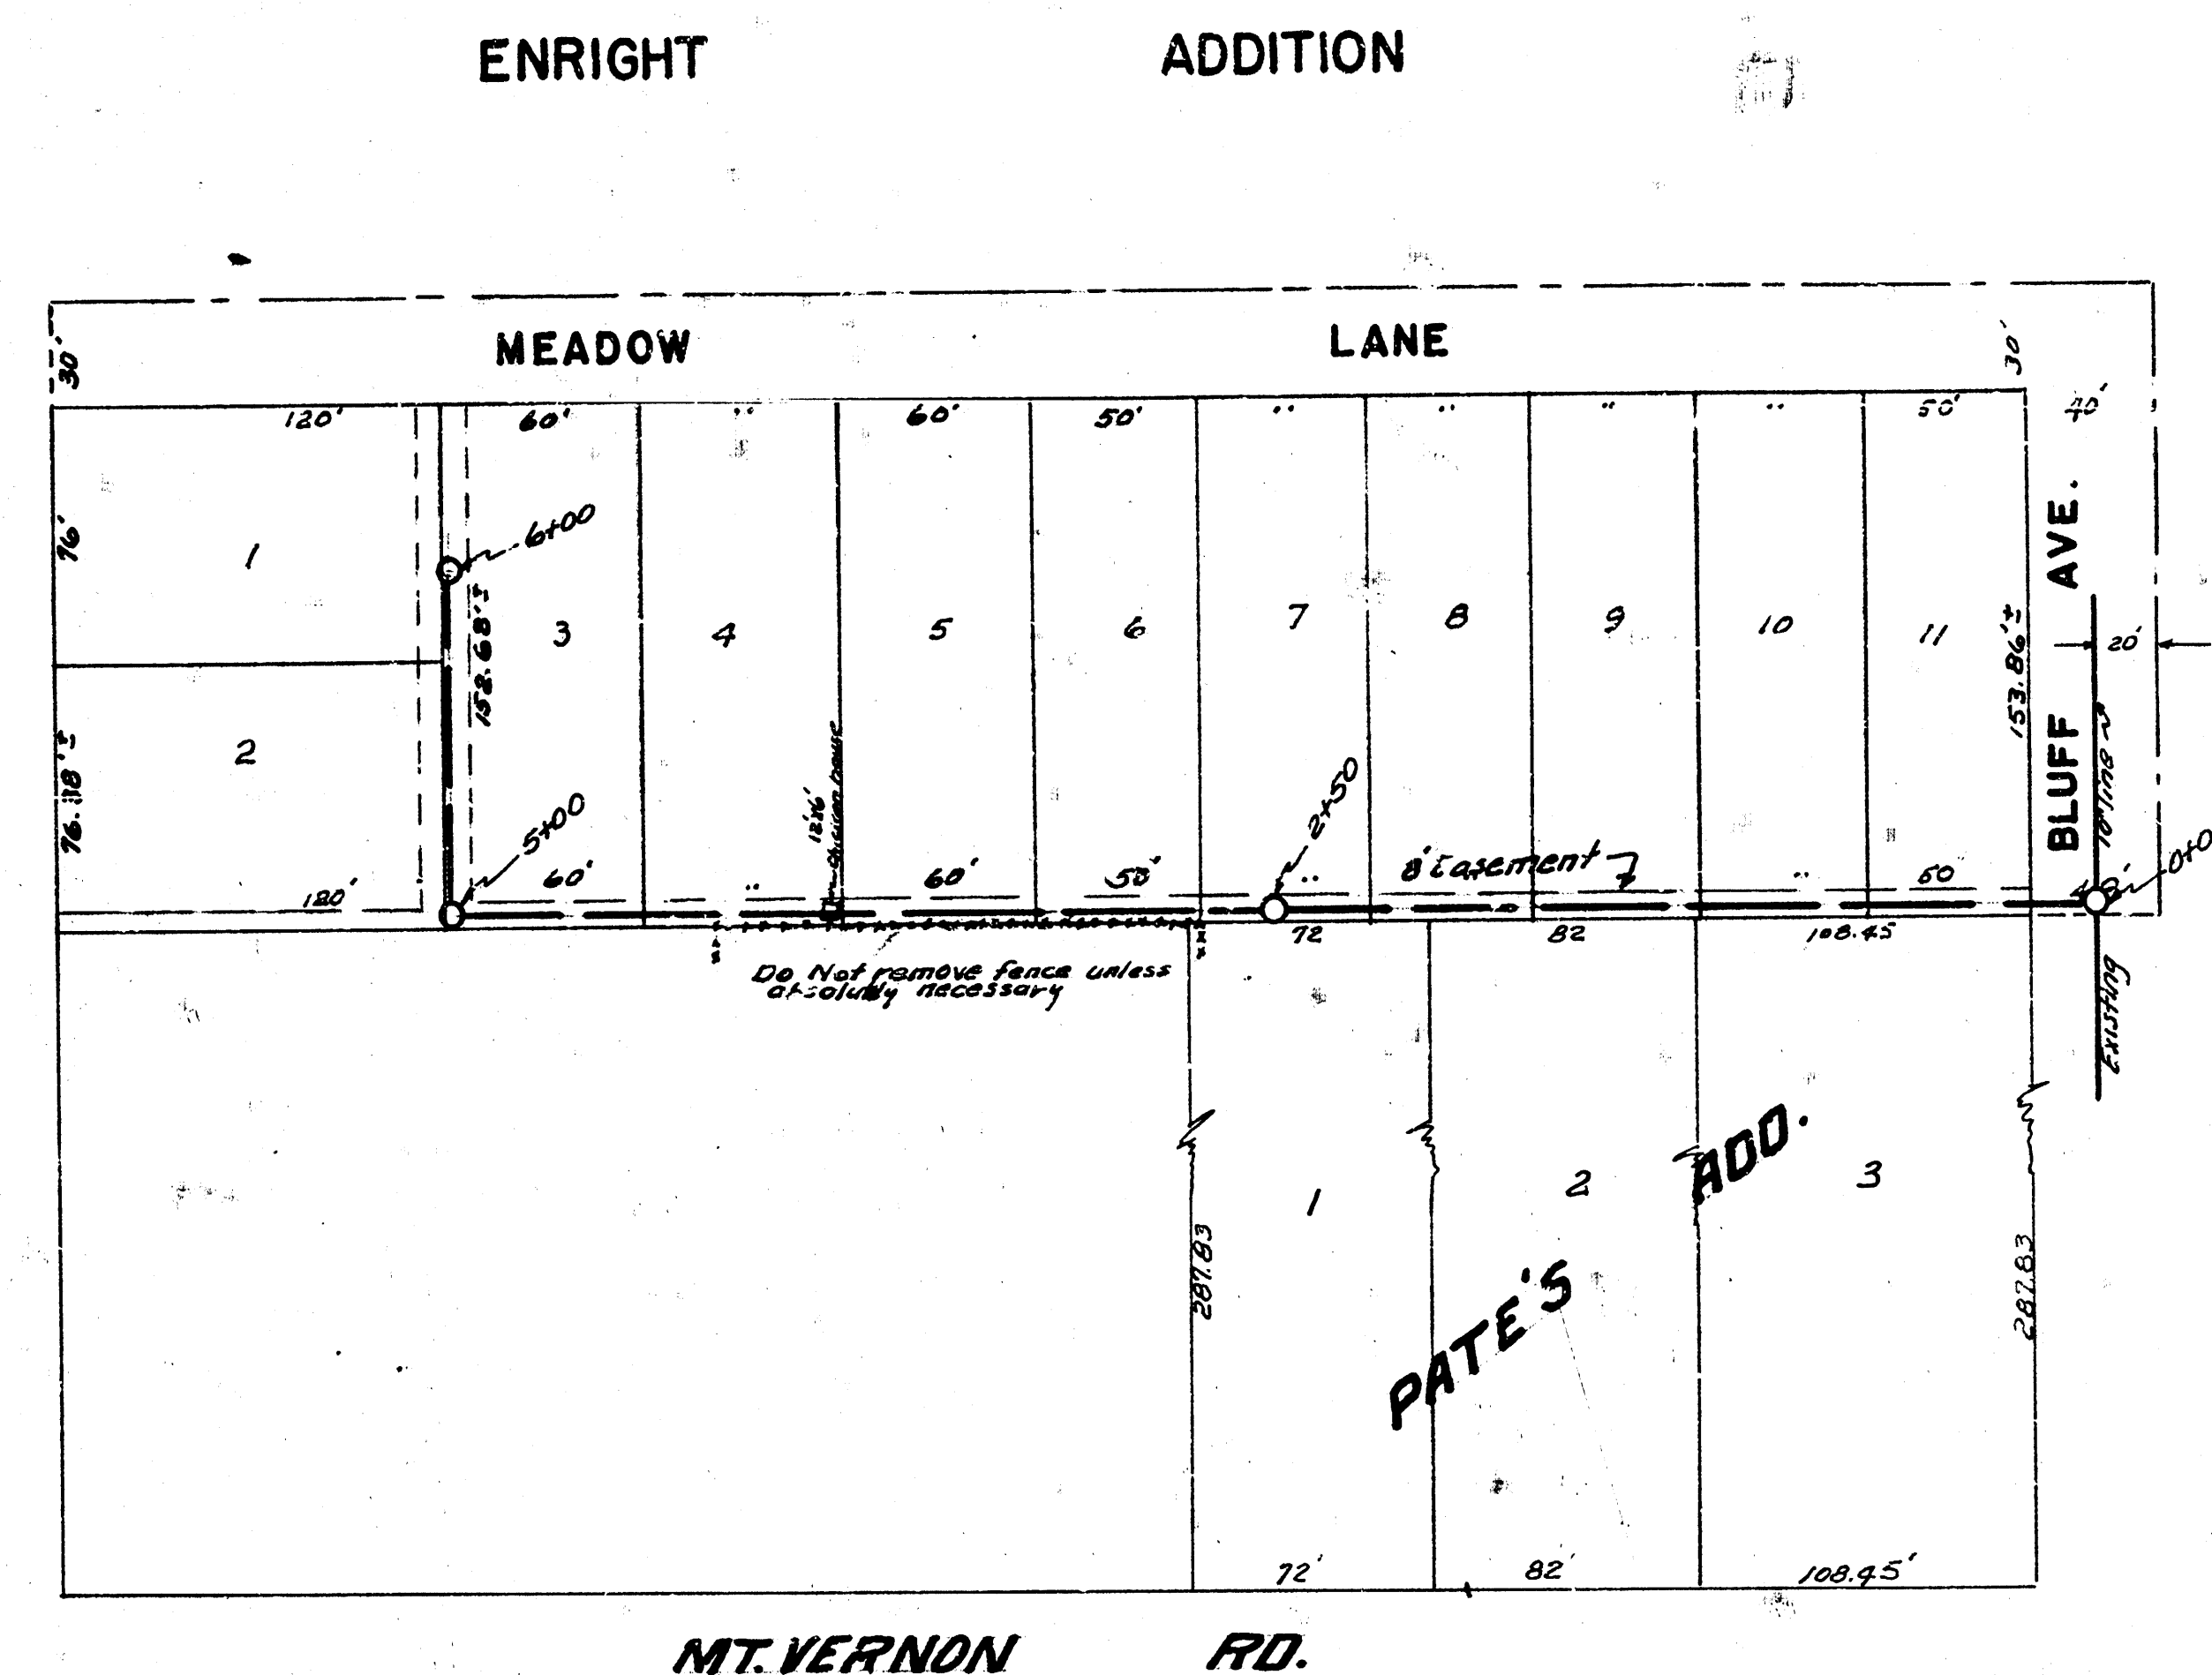
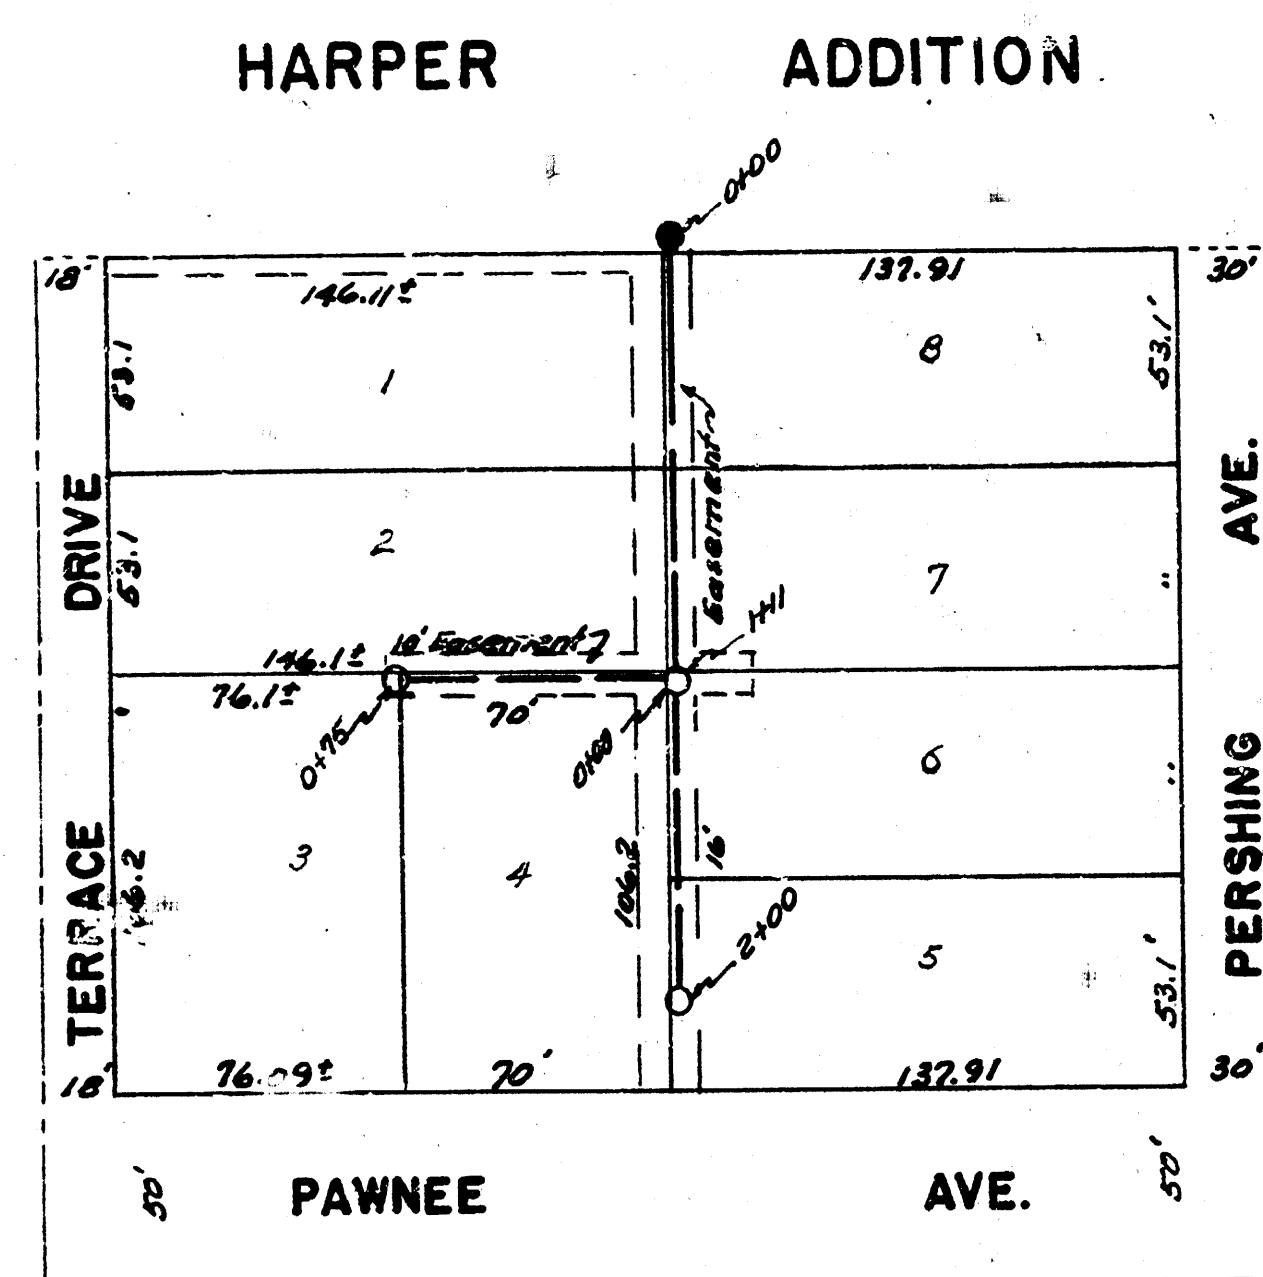


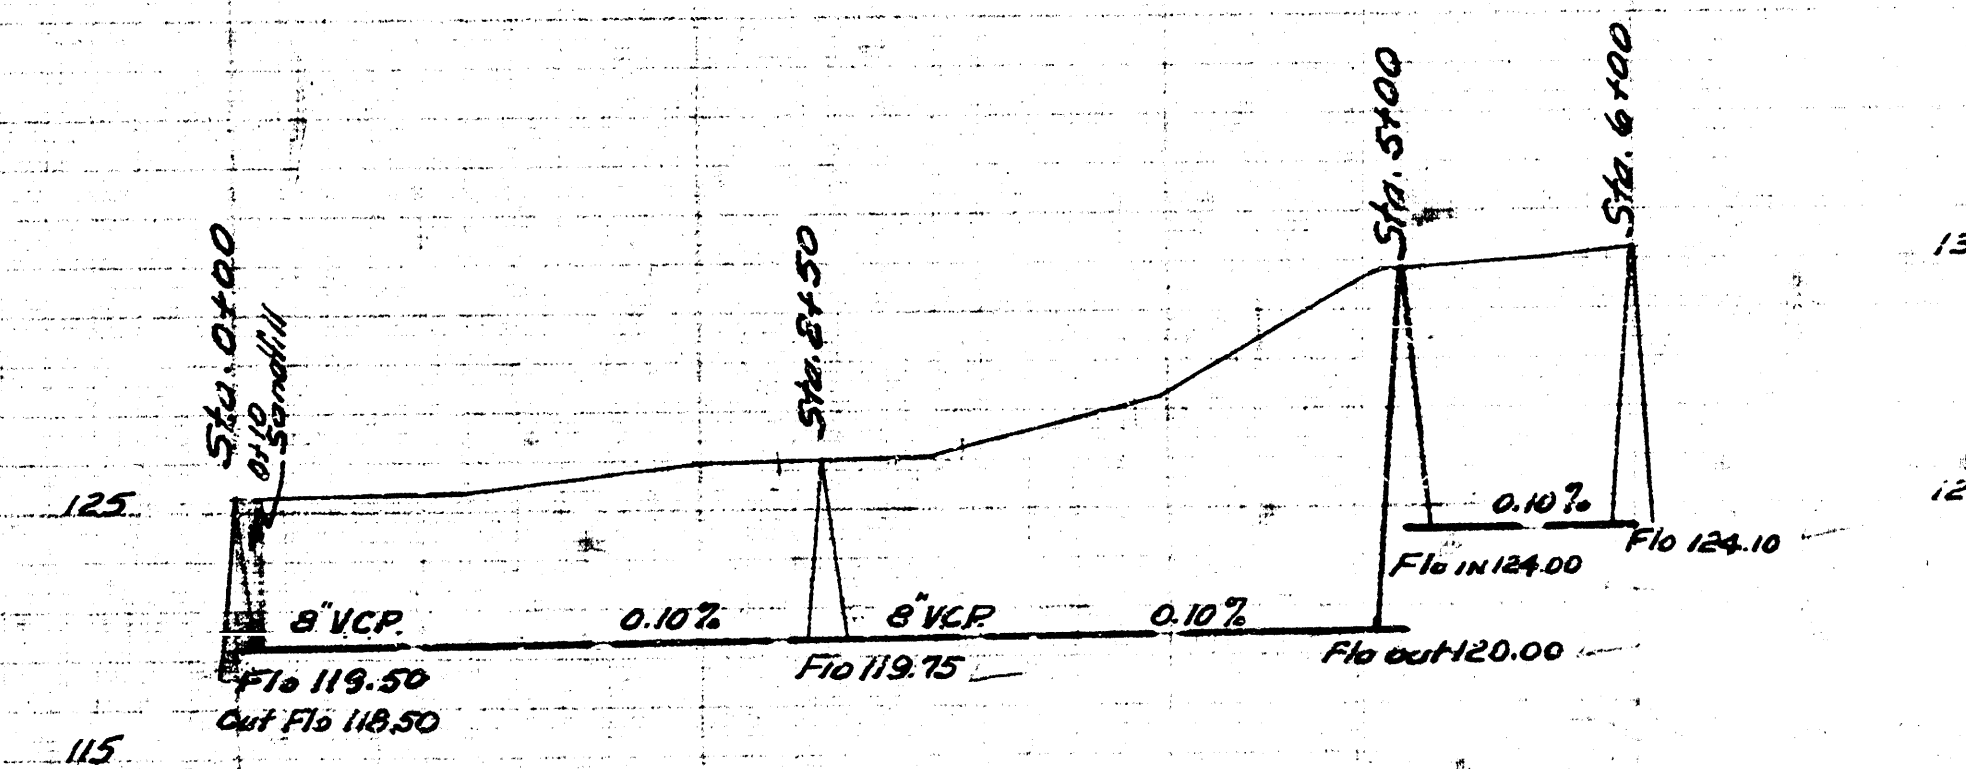

B.M. 133.48 SW Cor Conc. porch House 2324 So Terrace Dr.
126.29 P.M. N.H. 01.00

B.M. 125.27 60' Spruce West side wood piling NW Wing Wall
of bridge SW Corner Bluff & Mt. Vernon.

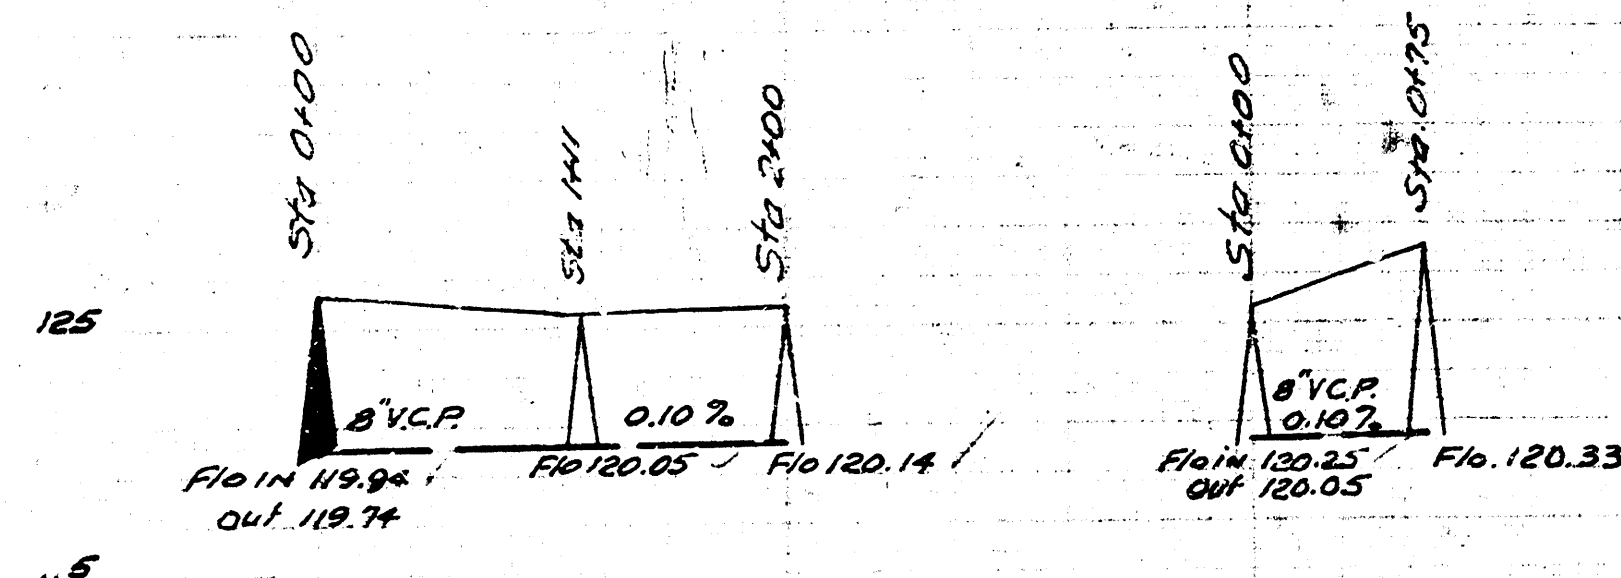

SUB. LAT. 1, LAT. 1, SUB. 4, WIS.
CITY OF WICHITA KANSAS
L.M. WHITE CITY ENGINEER
Proj. C-22-66

LAT. 22 DCS #2 SS #12
CITY OF WICHITA KANSAS
L.M. WHITE CITY ENGINEER
Proj. No. C-22-50

7-29-52
Drawn by
Checked by
Bentley

7-29-52
Drawn by
Checked by
Bentley