




A REPLAY OF EXCEPTION IN
A.J. CHRISTMAN THIRD ADDITION
WICHITA, KANSAS

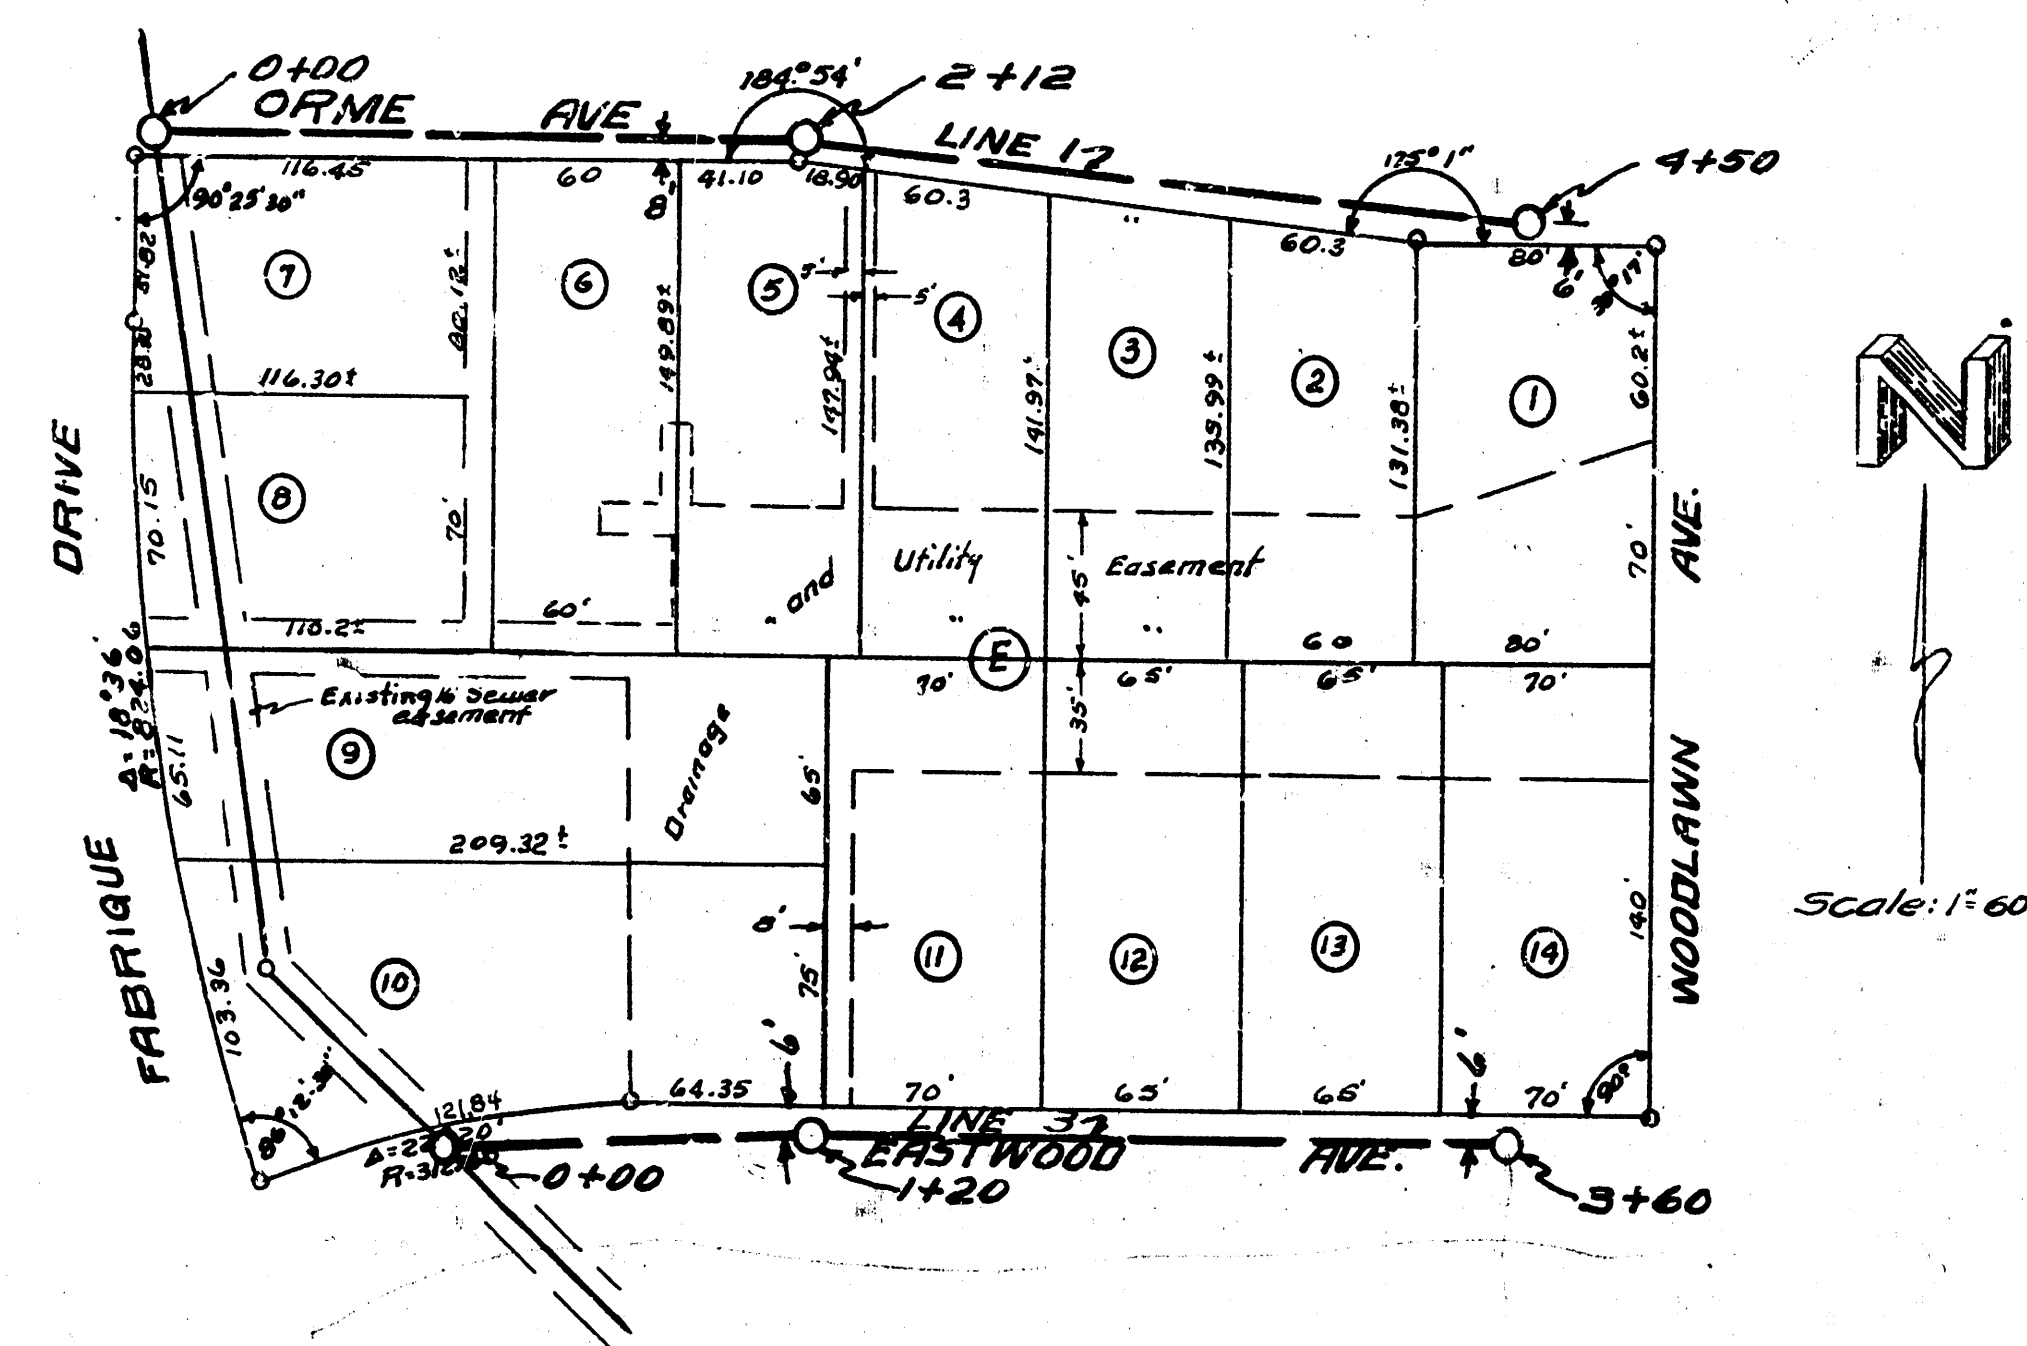

REPLAT OF LOTS 2 & 3
PATE'S ADDITION

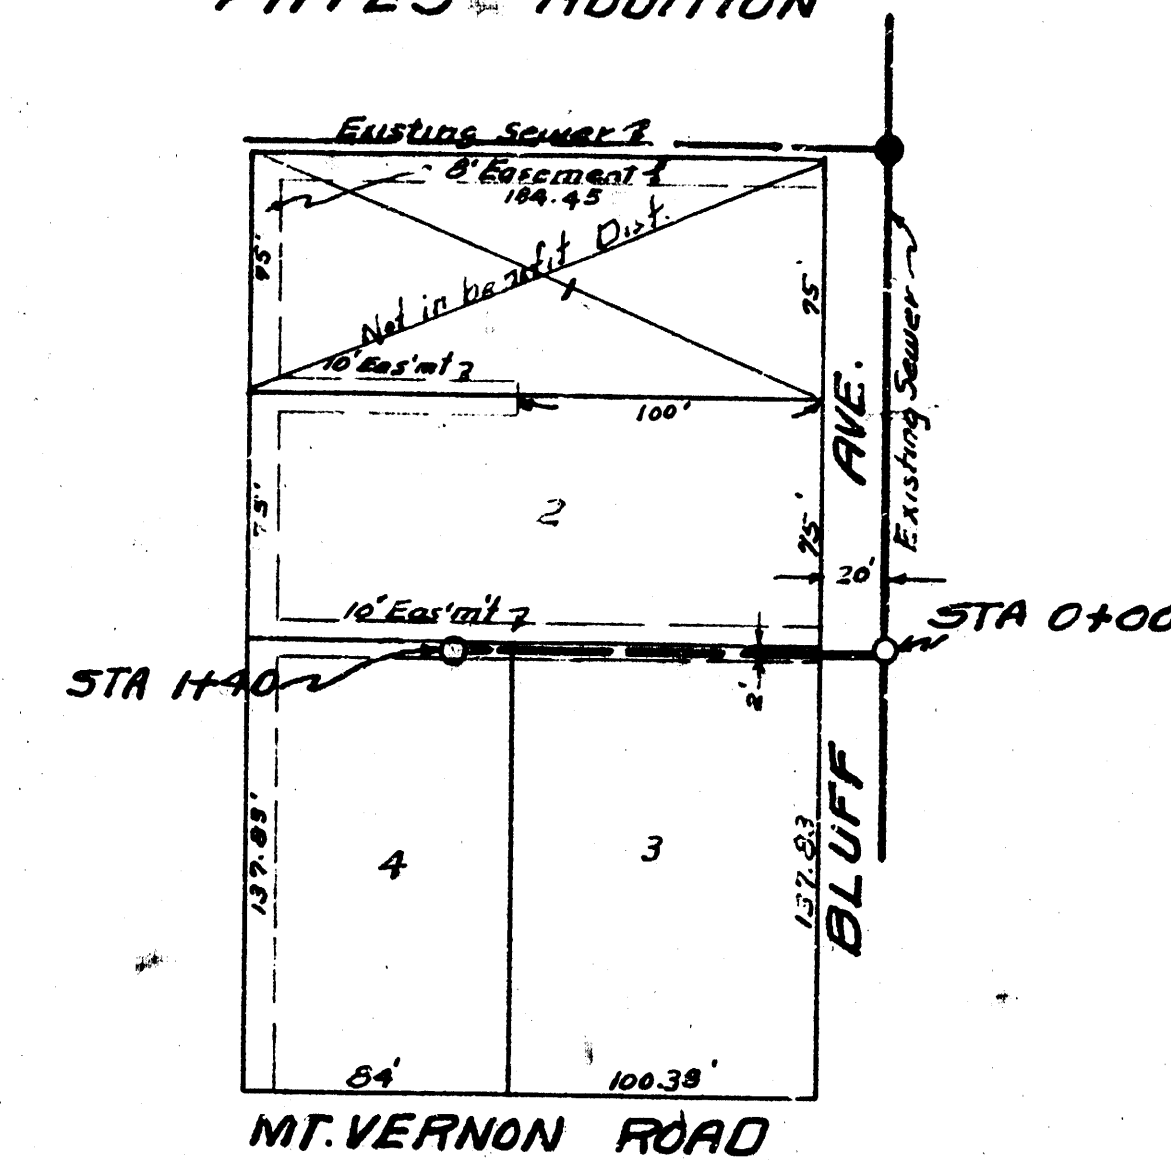


Date 10-1-53
Drawn by M. C. Smith
Checked by B. E. Smith
Book No. 71-Y

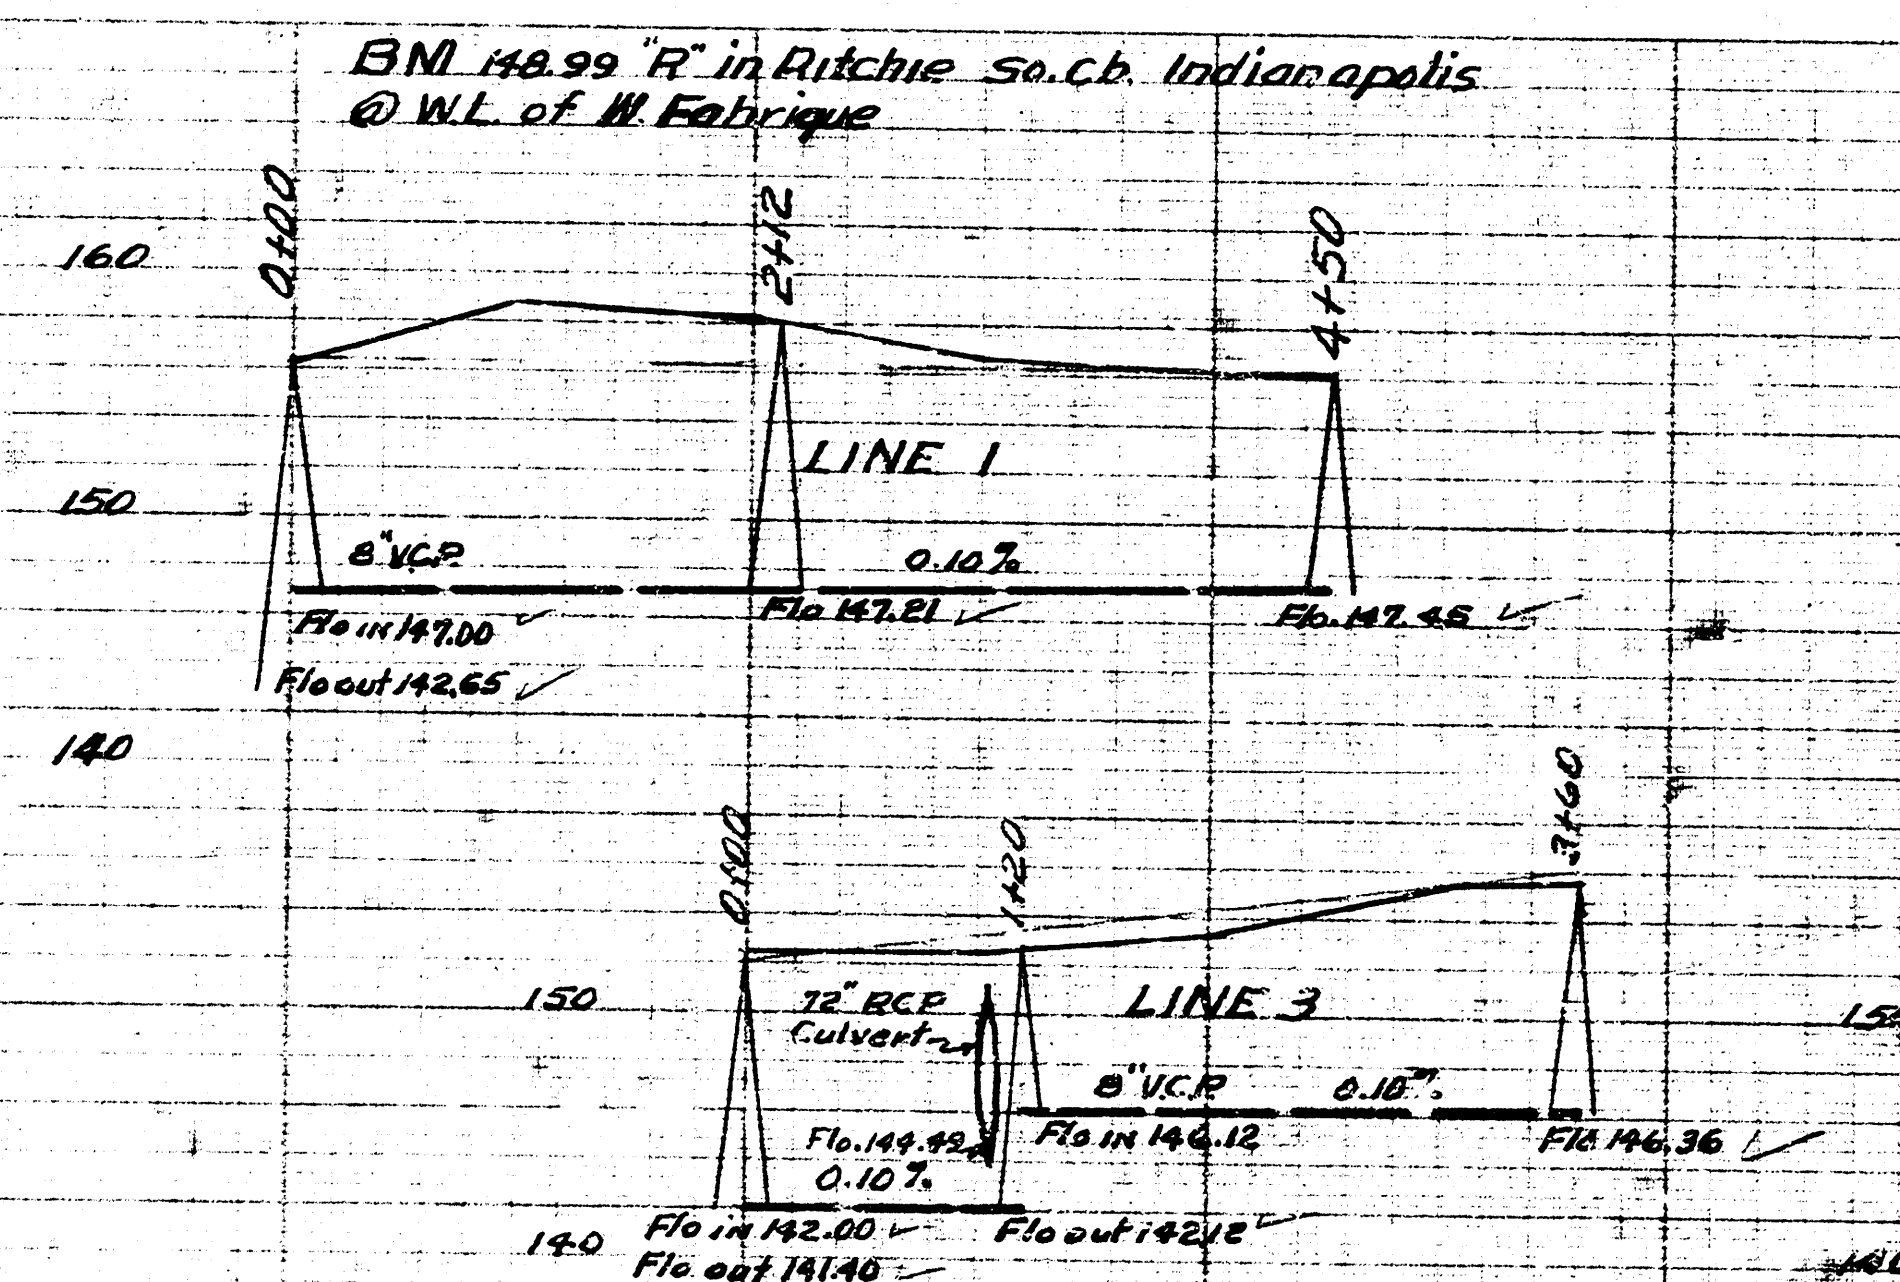

LAT. 13 SUBMAIN 3 WLS
CITY OF WICHITA, KANSAS
B. E. SMITH, CITY ENGINEER
Proj. No. C-23-49

Date 9-30-53
Drawn by M. C. Smith
Checked by B. E. Smith
Book No. 62-Y

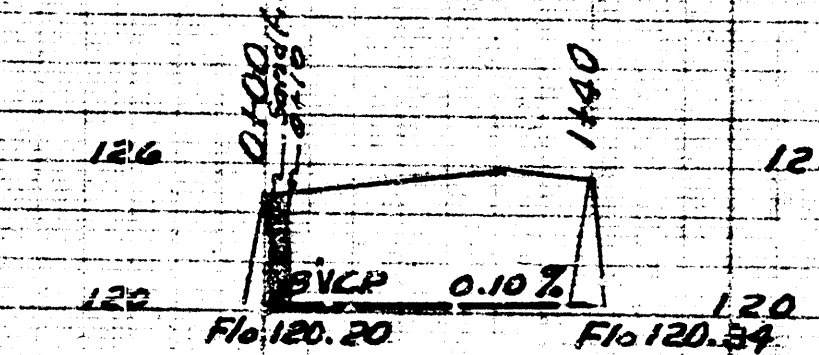

B.M. 125.27 Head 60" SPIKE W.S. WOOD
piling. No wing wall bridge 55' SW. of
MT. VERNON & BLUFF

SUB I LAT 22 DCS 2 SS 12
CITY OF WICHITA, KANSAS
B. E. SMITH, CITY ENGINEER
Proj. No. C-23-50

