


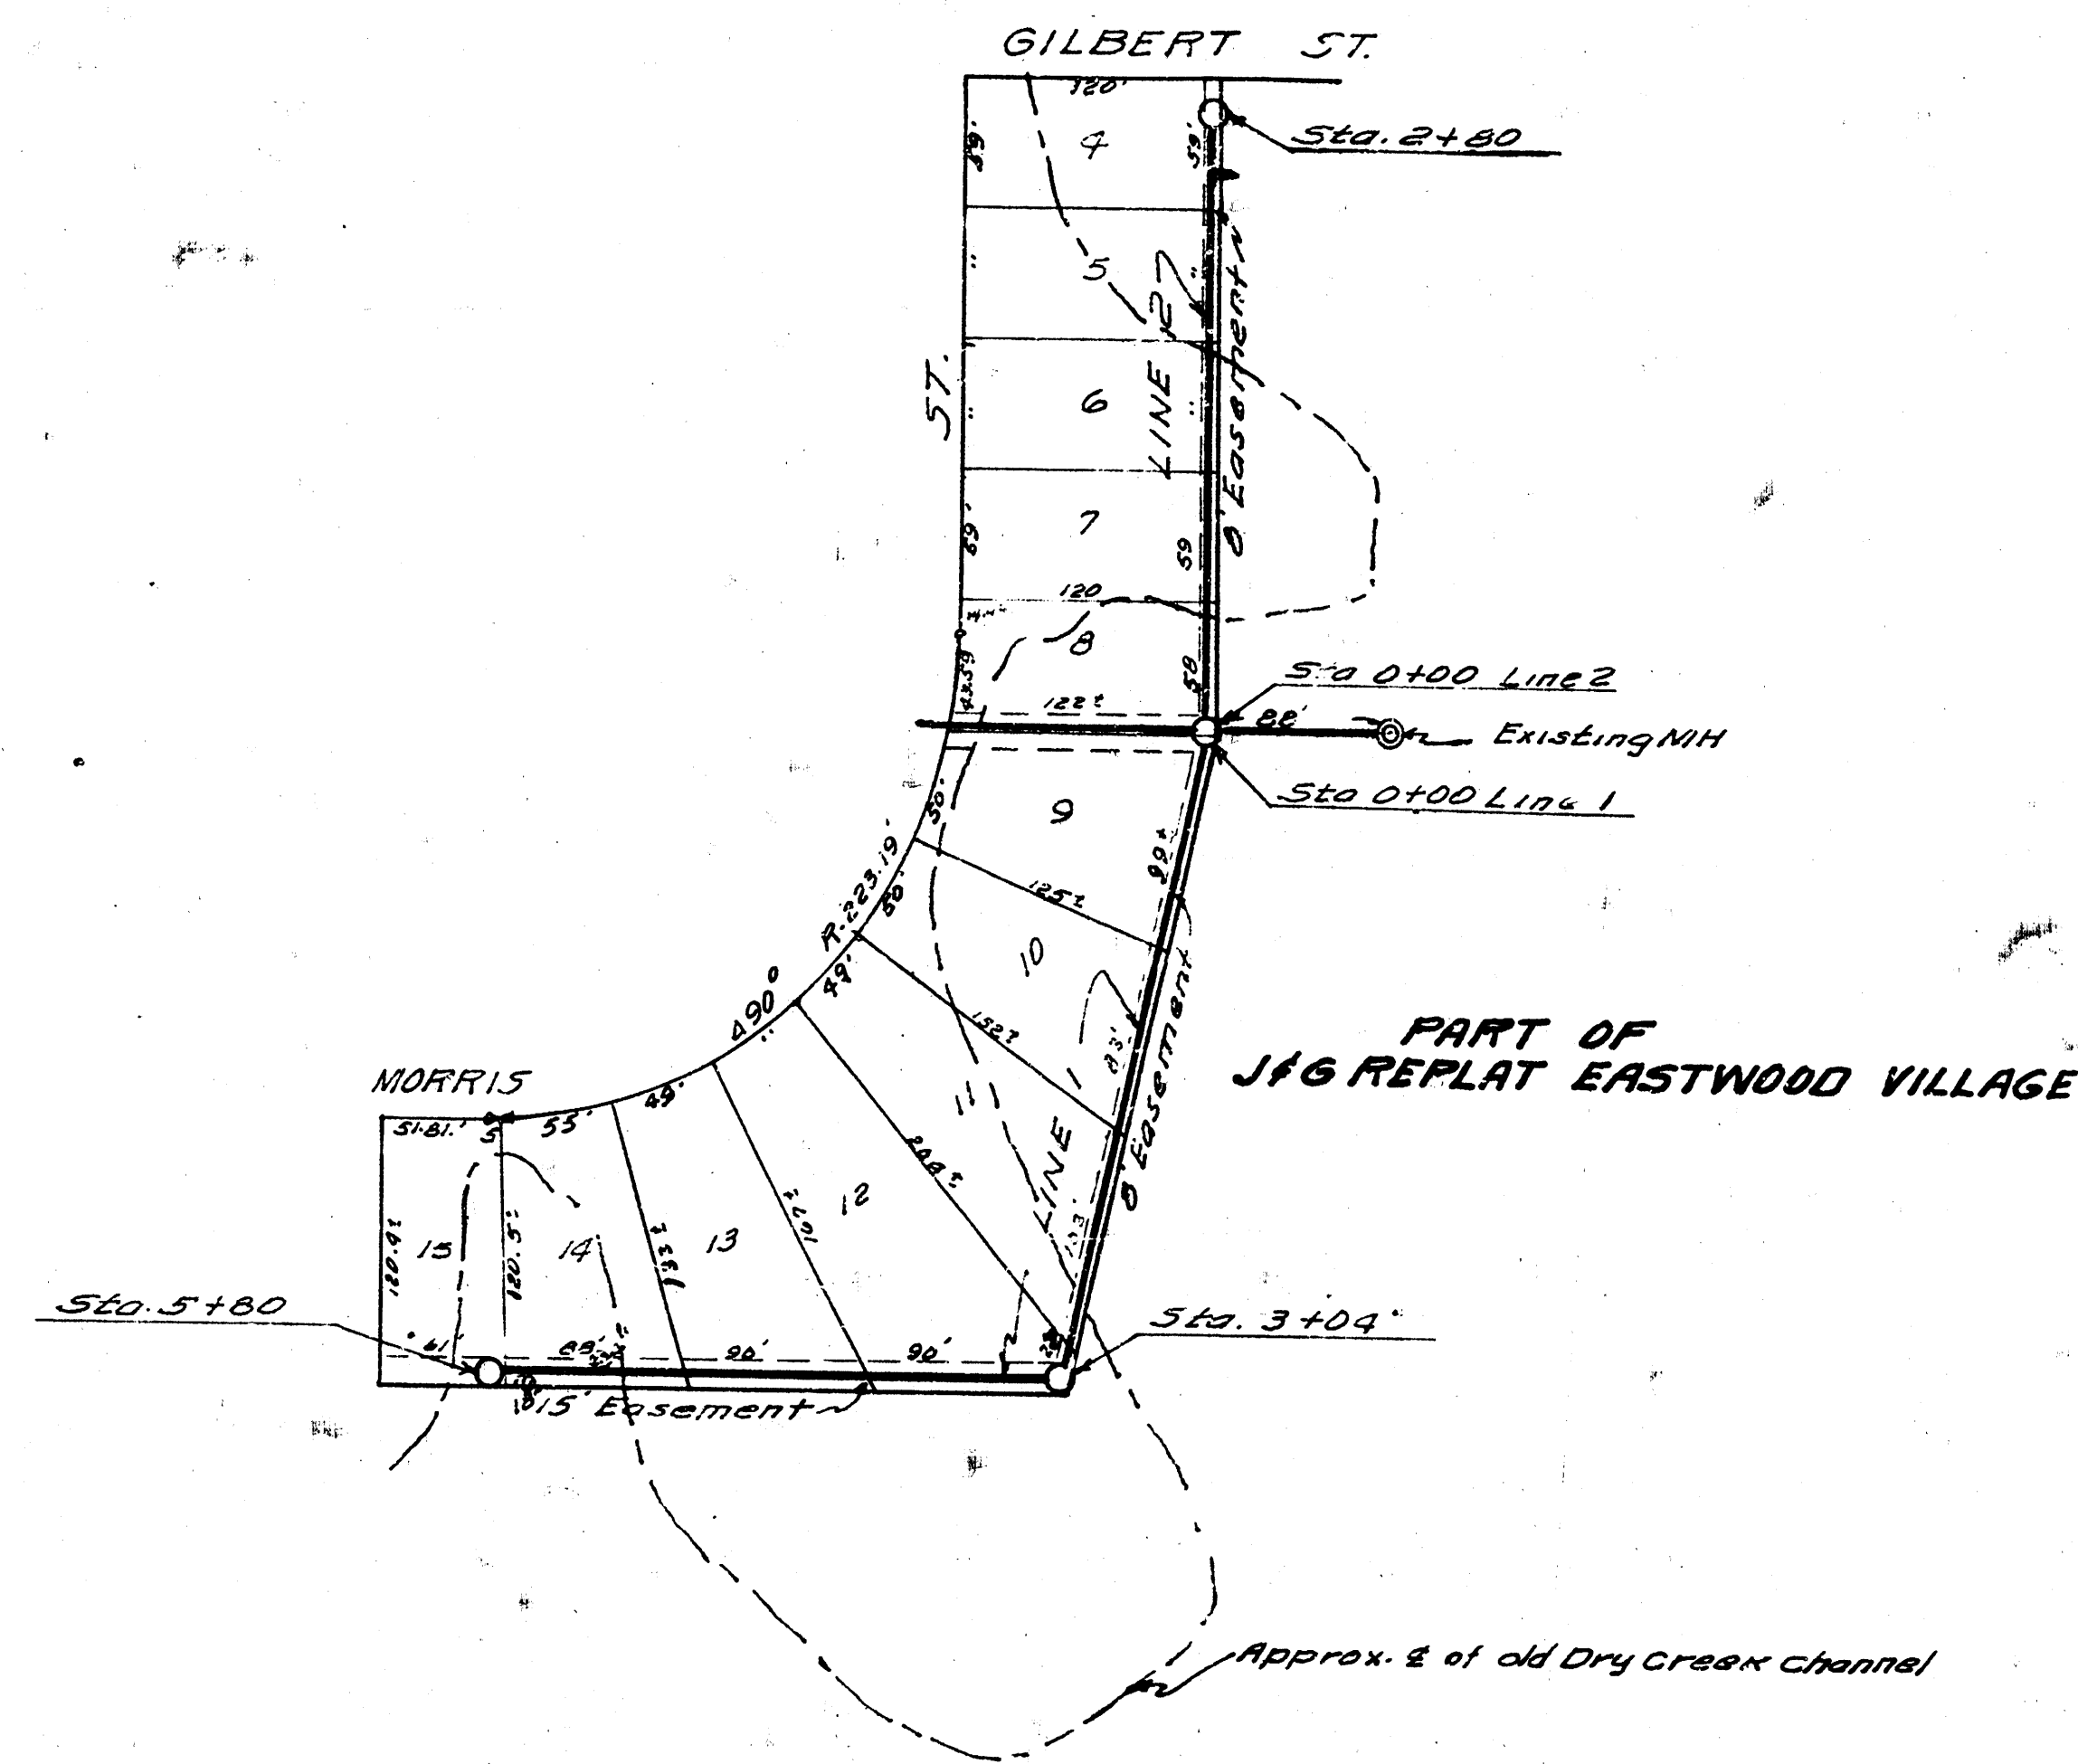
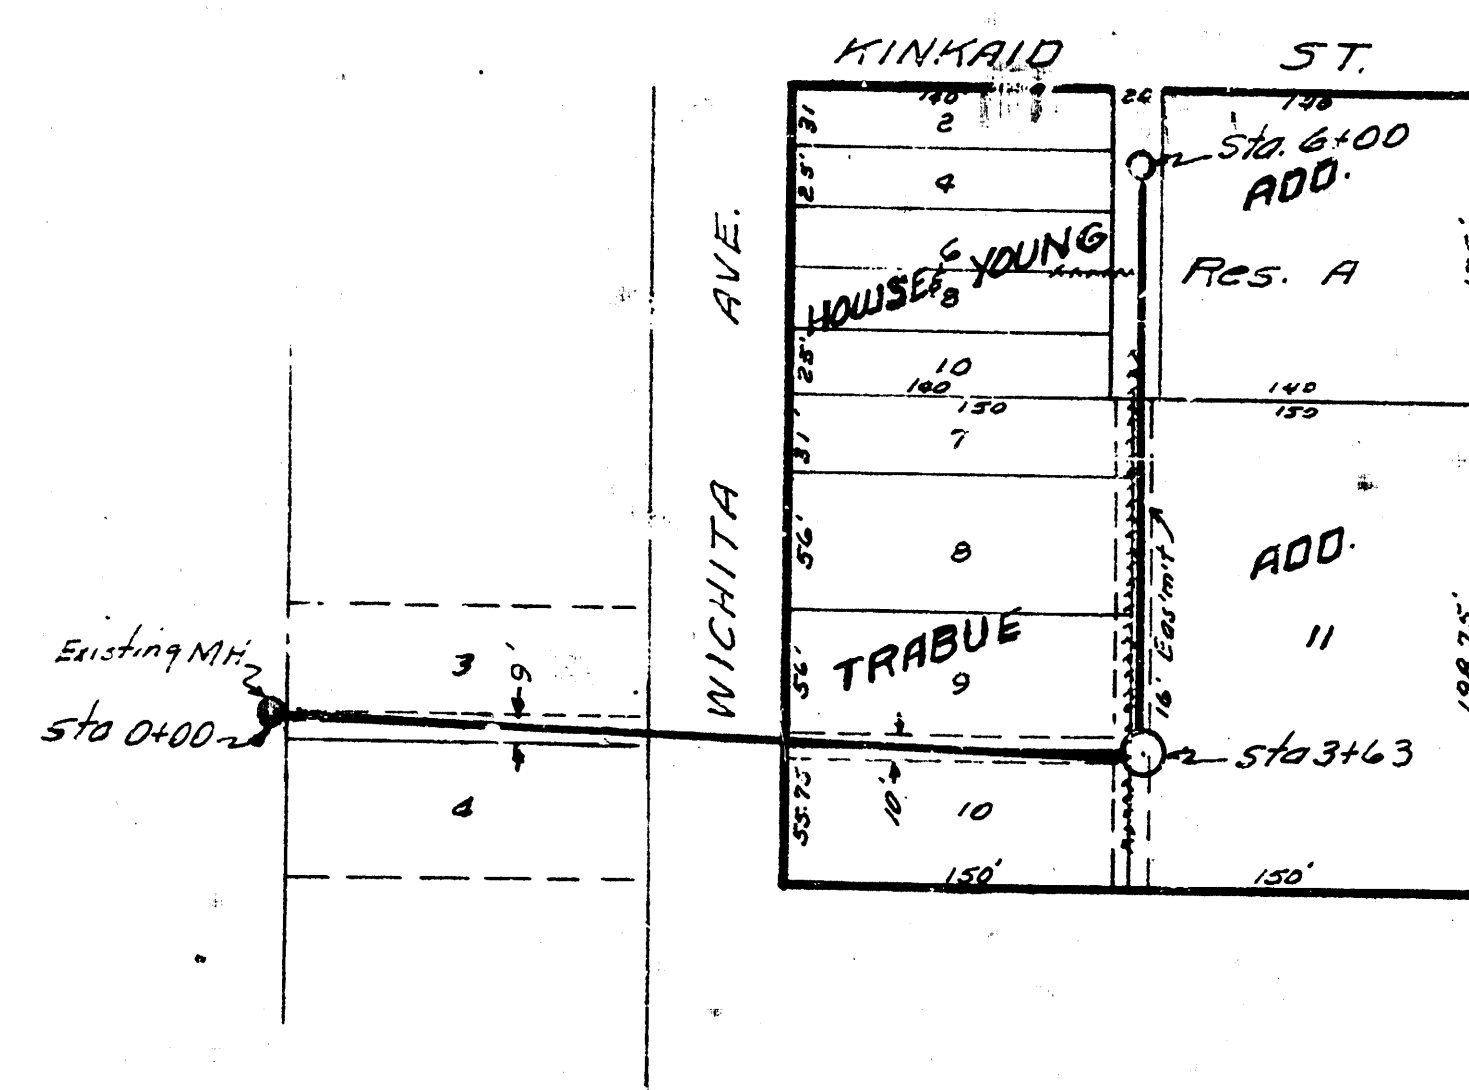


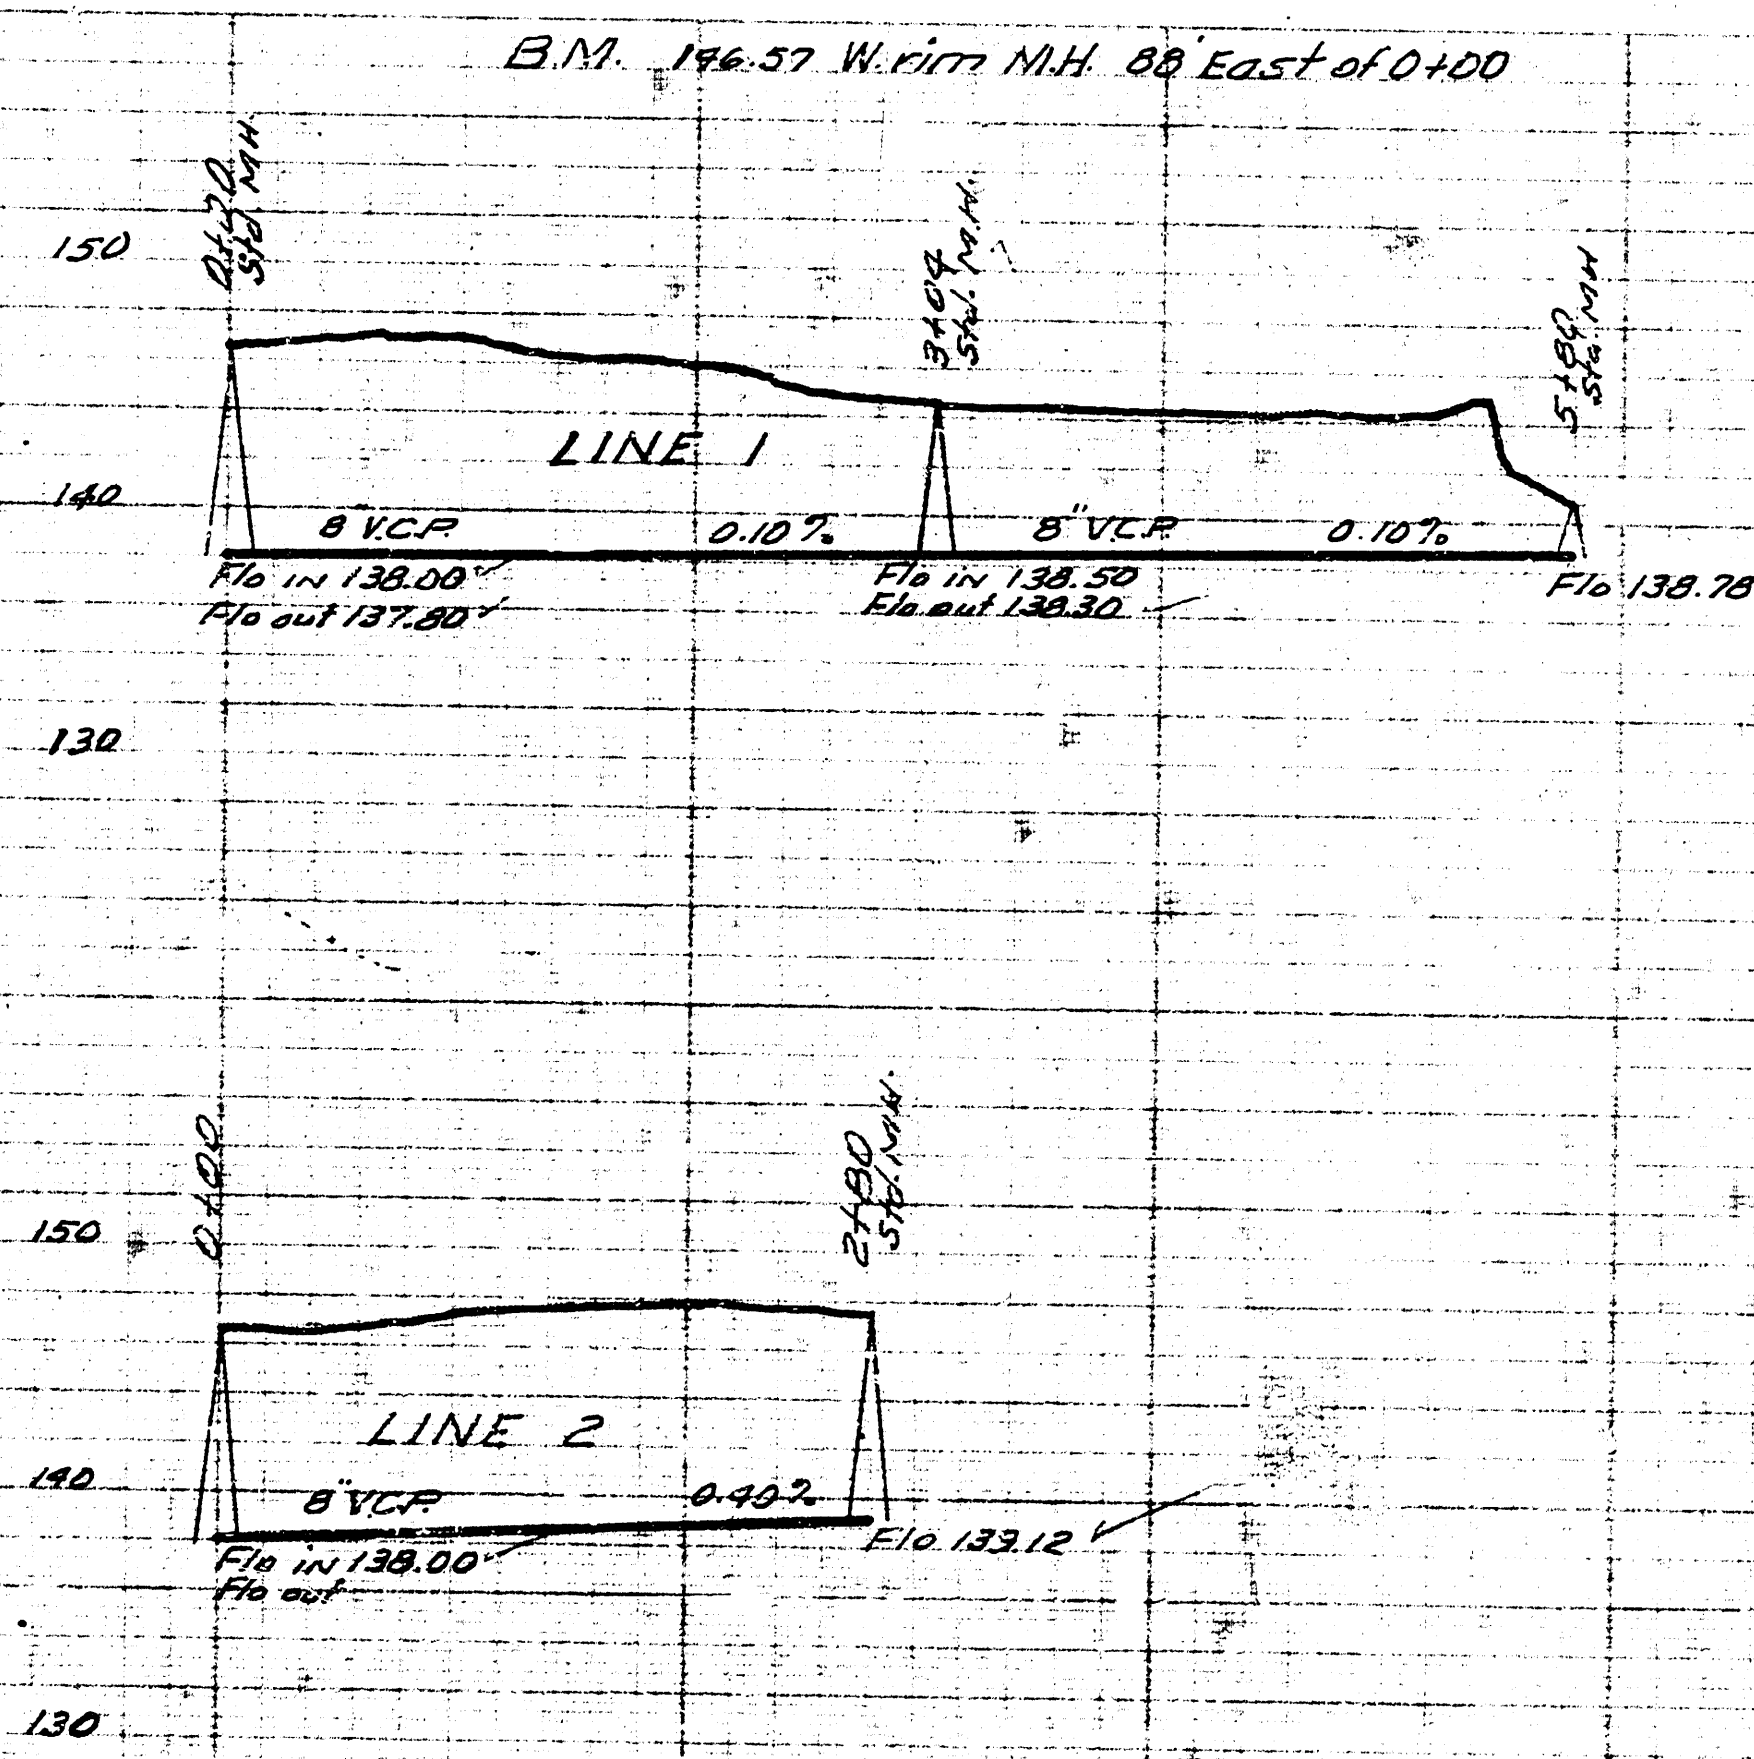

Date 5-11-54
 Drawn by Maclean
 Checked by H. E.
 Green No. 4

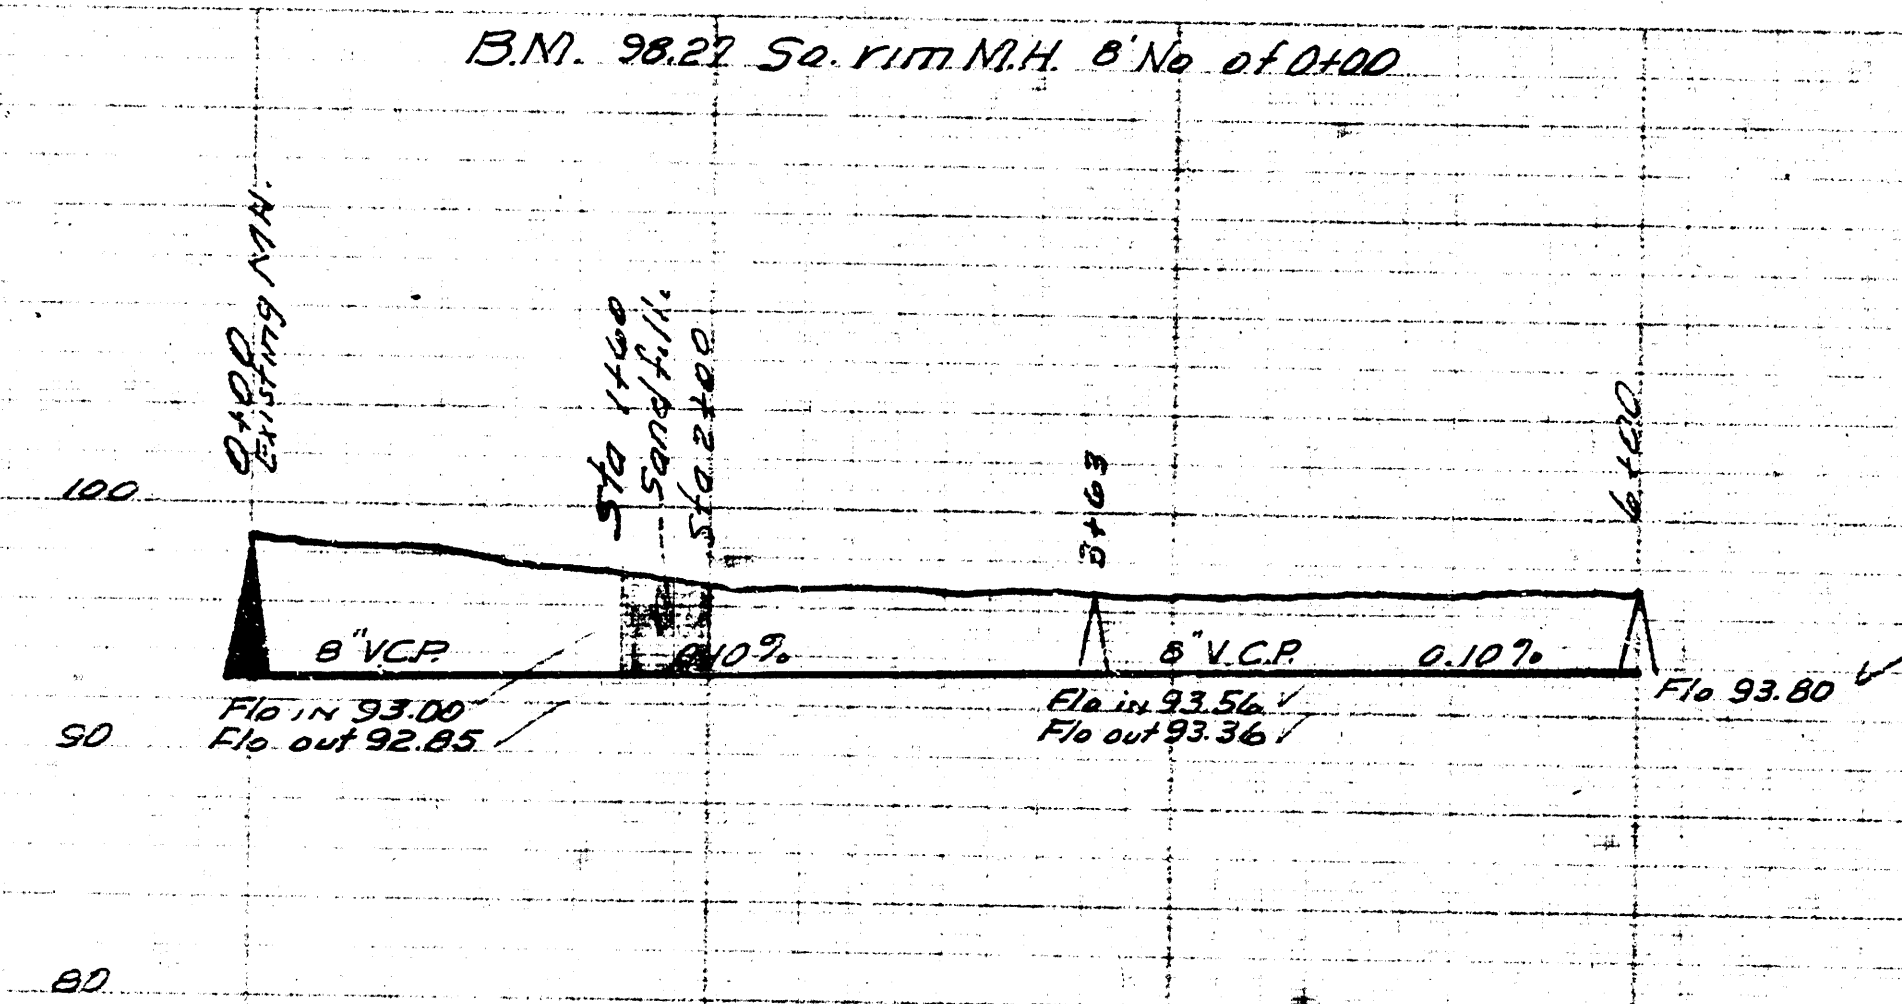

LAT 25 DIST. B. SS. 20
 CITY OF WICHITA KANSAS
 B.E. SMITH, CITY ENGINEER
 Proj. No. C-24-26

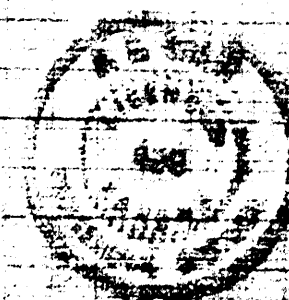

LAT. 37 DCS 2 SS. 12
 CITY OF WICHITA KANSAS
 B.E. SMITH, CITY ENGINEER
 Proj. No. C-24-36

