



PLAN SCALE 1"=80'
PROFILE SCALE 1"=8' HOR. 1"=4' VERTICAL

B.M. 211.26 STANDARD NE 17 TH & WOODLAWN.
B.M. 208.43 DOUBLE NAIL BS TELL POLE CO WOODLAWN, SE. ABERDEEN.
B.M. 187.59 TOP NW POST 806 ON 13TH, E. OF ABERDEEN.
B.M. 193.96 NW COR. CONG. P. N. END NO 1364 SE STATIONED 13TH.

PLAN SCALE 1"=80'
PROFILE SCALE 1"=8' HOR. 1"=4' VERTICAL

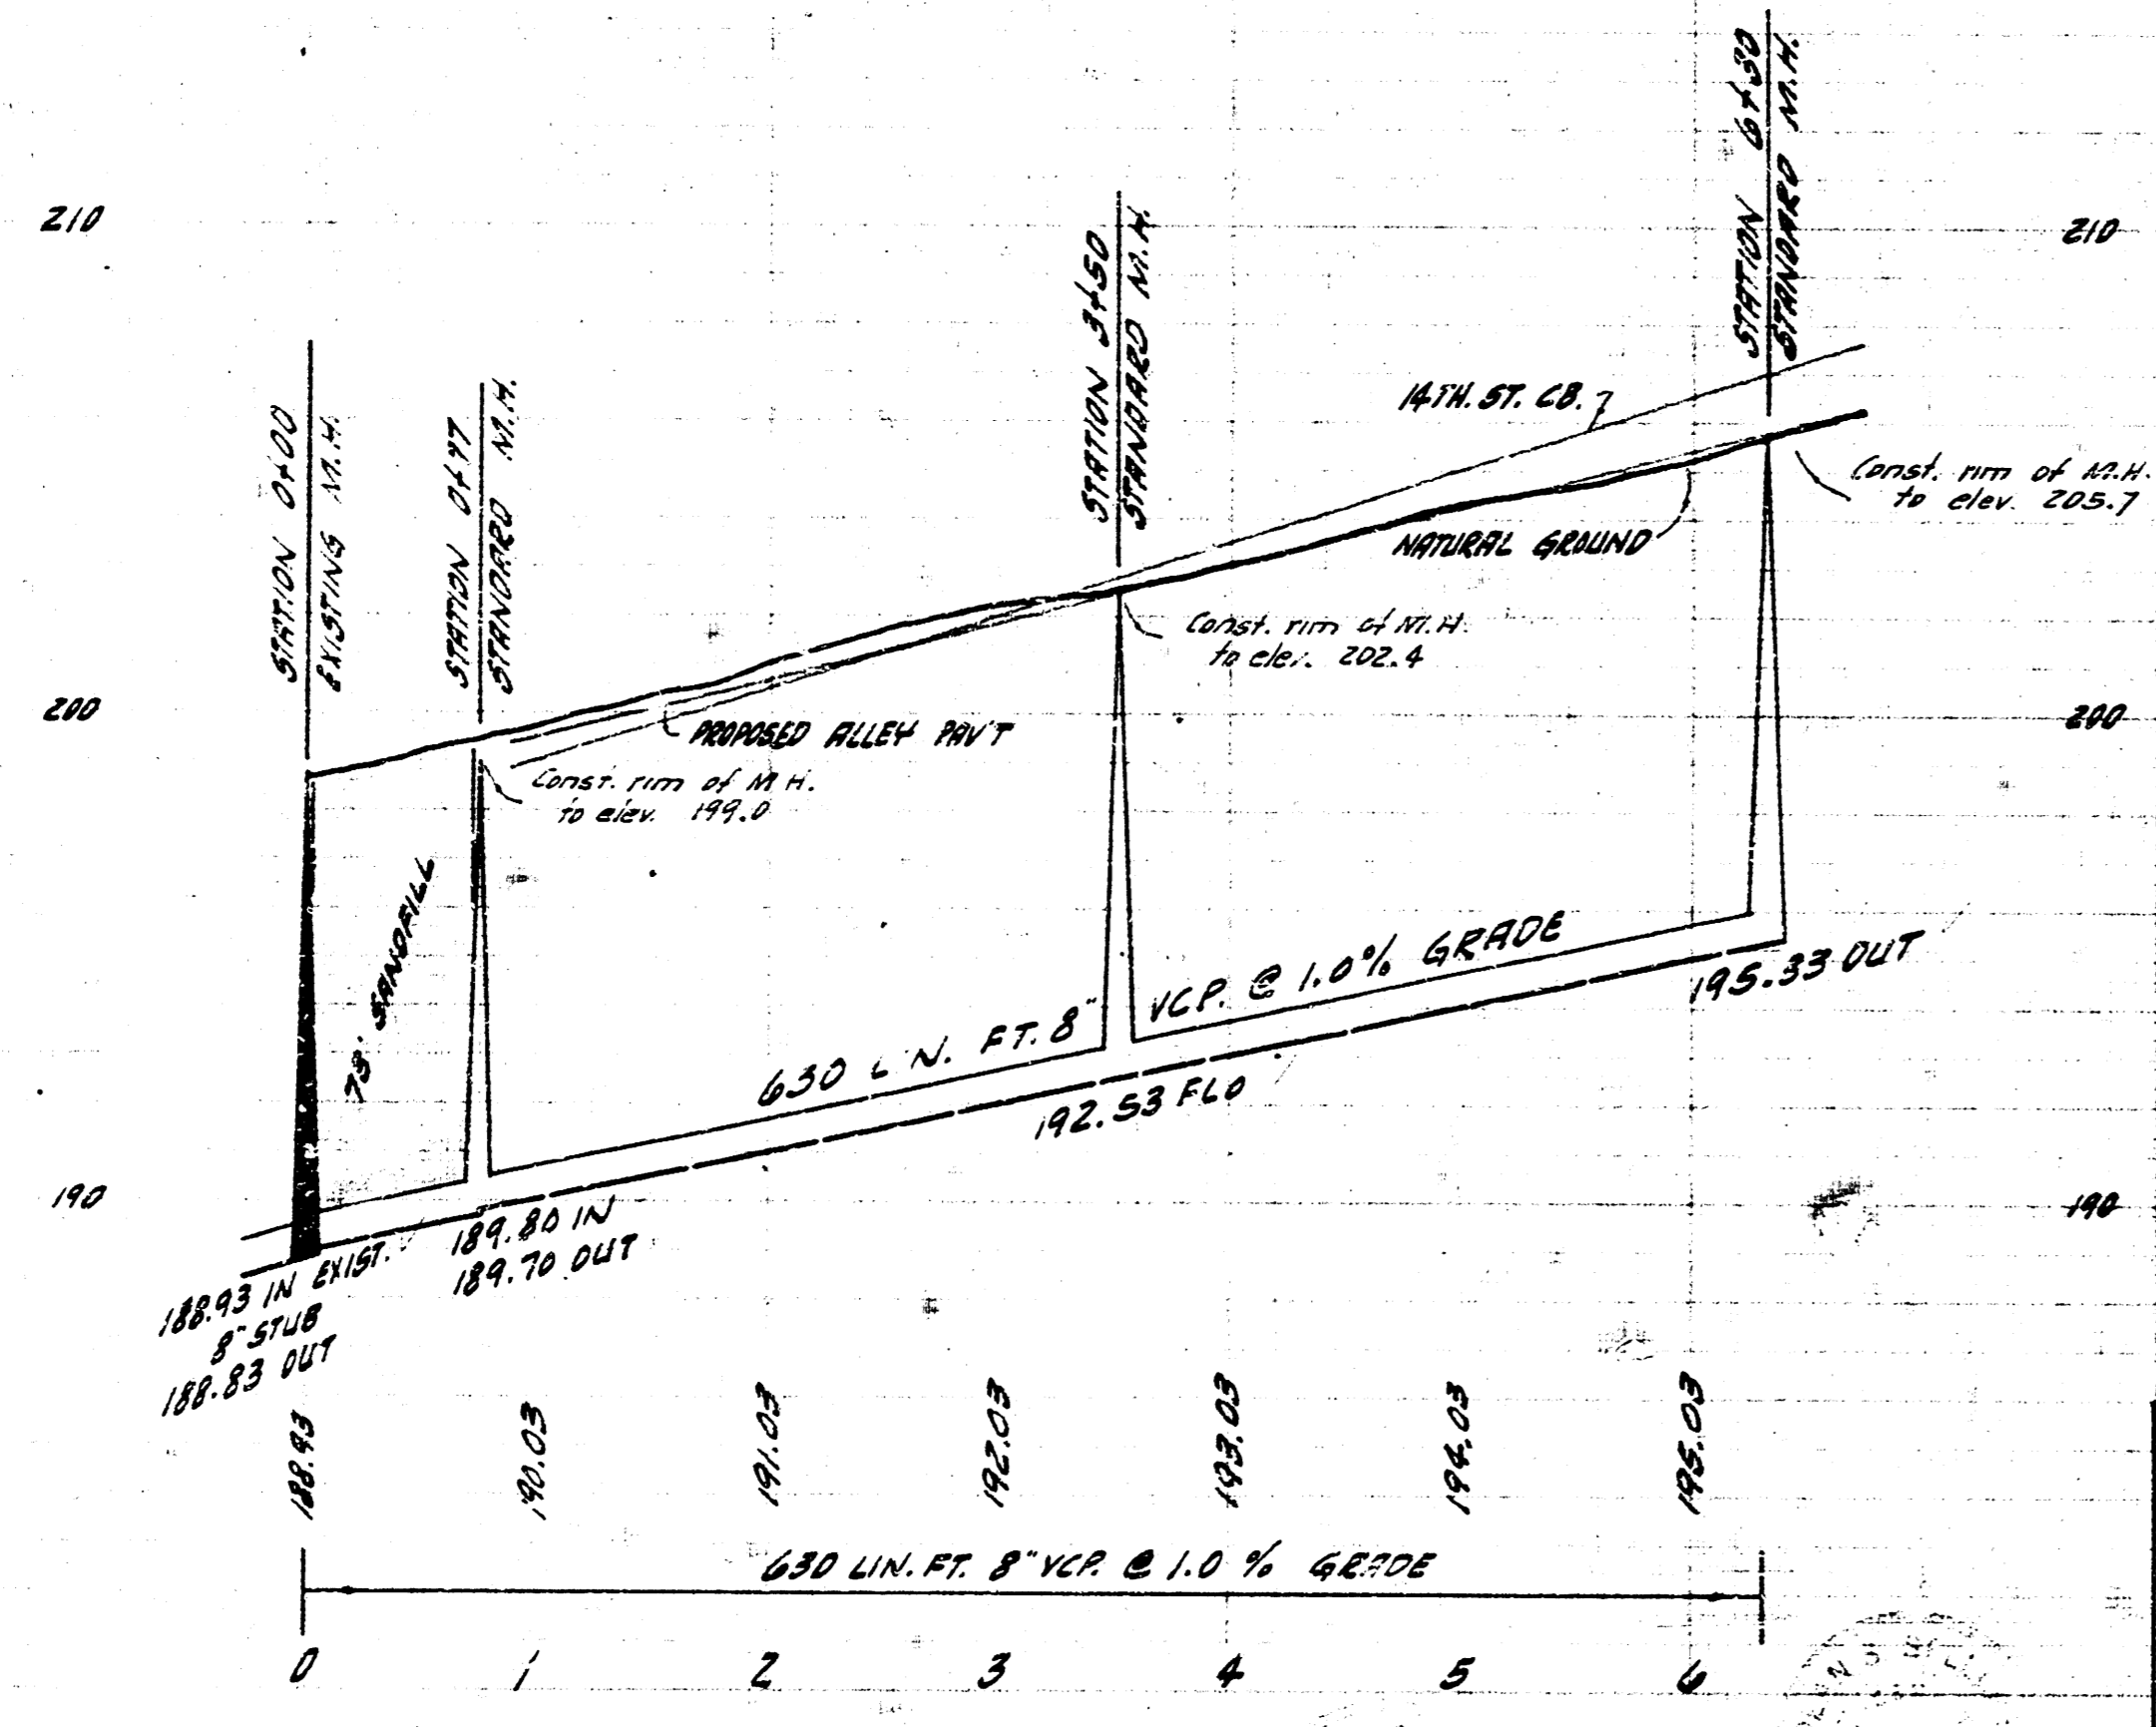

LATERAL TO DIS# 2 SAN. SEWER 12
CITY OF WICHITA, KANSAS
B.E. SMITH CITY ENGINEER
PROJ. NO. 629-34 DATE Feb. 1961

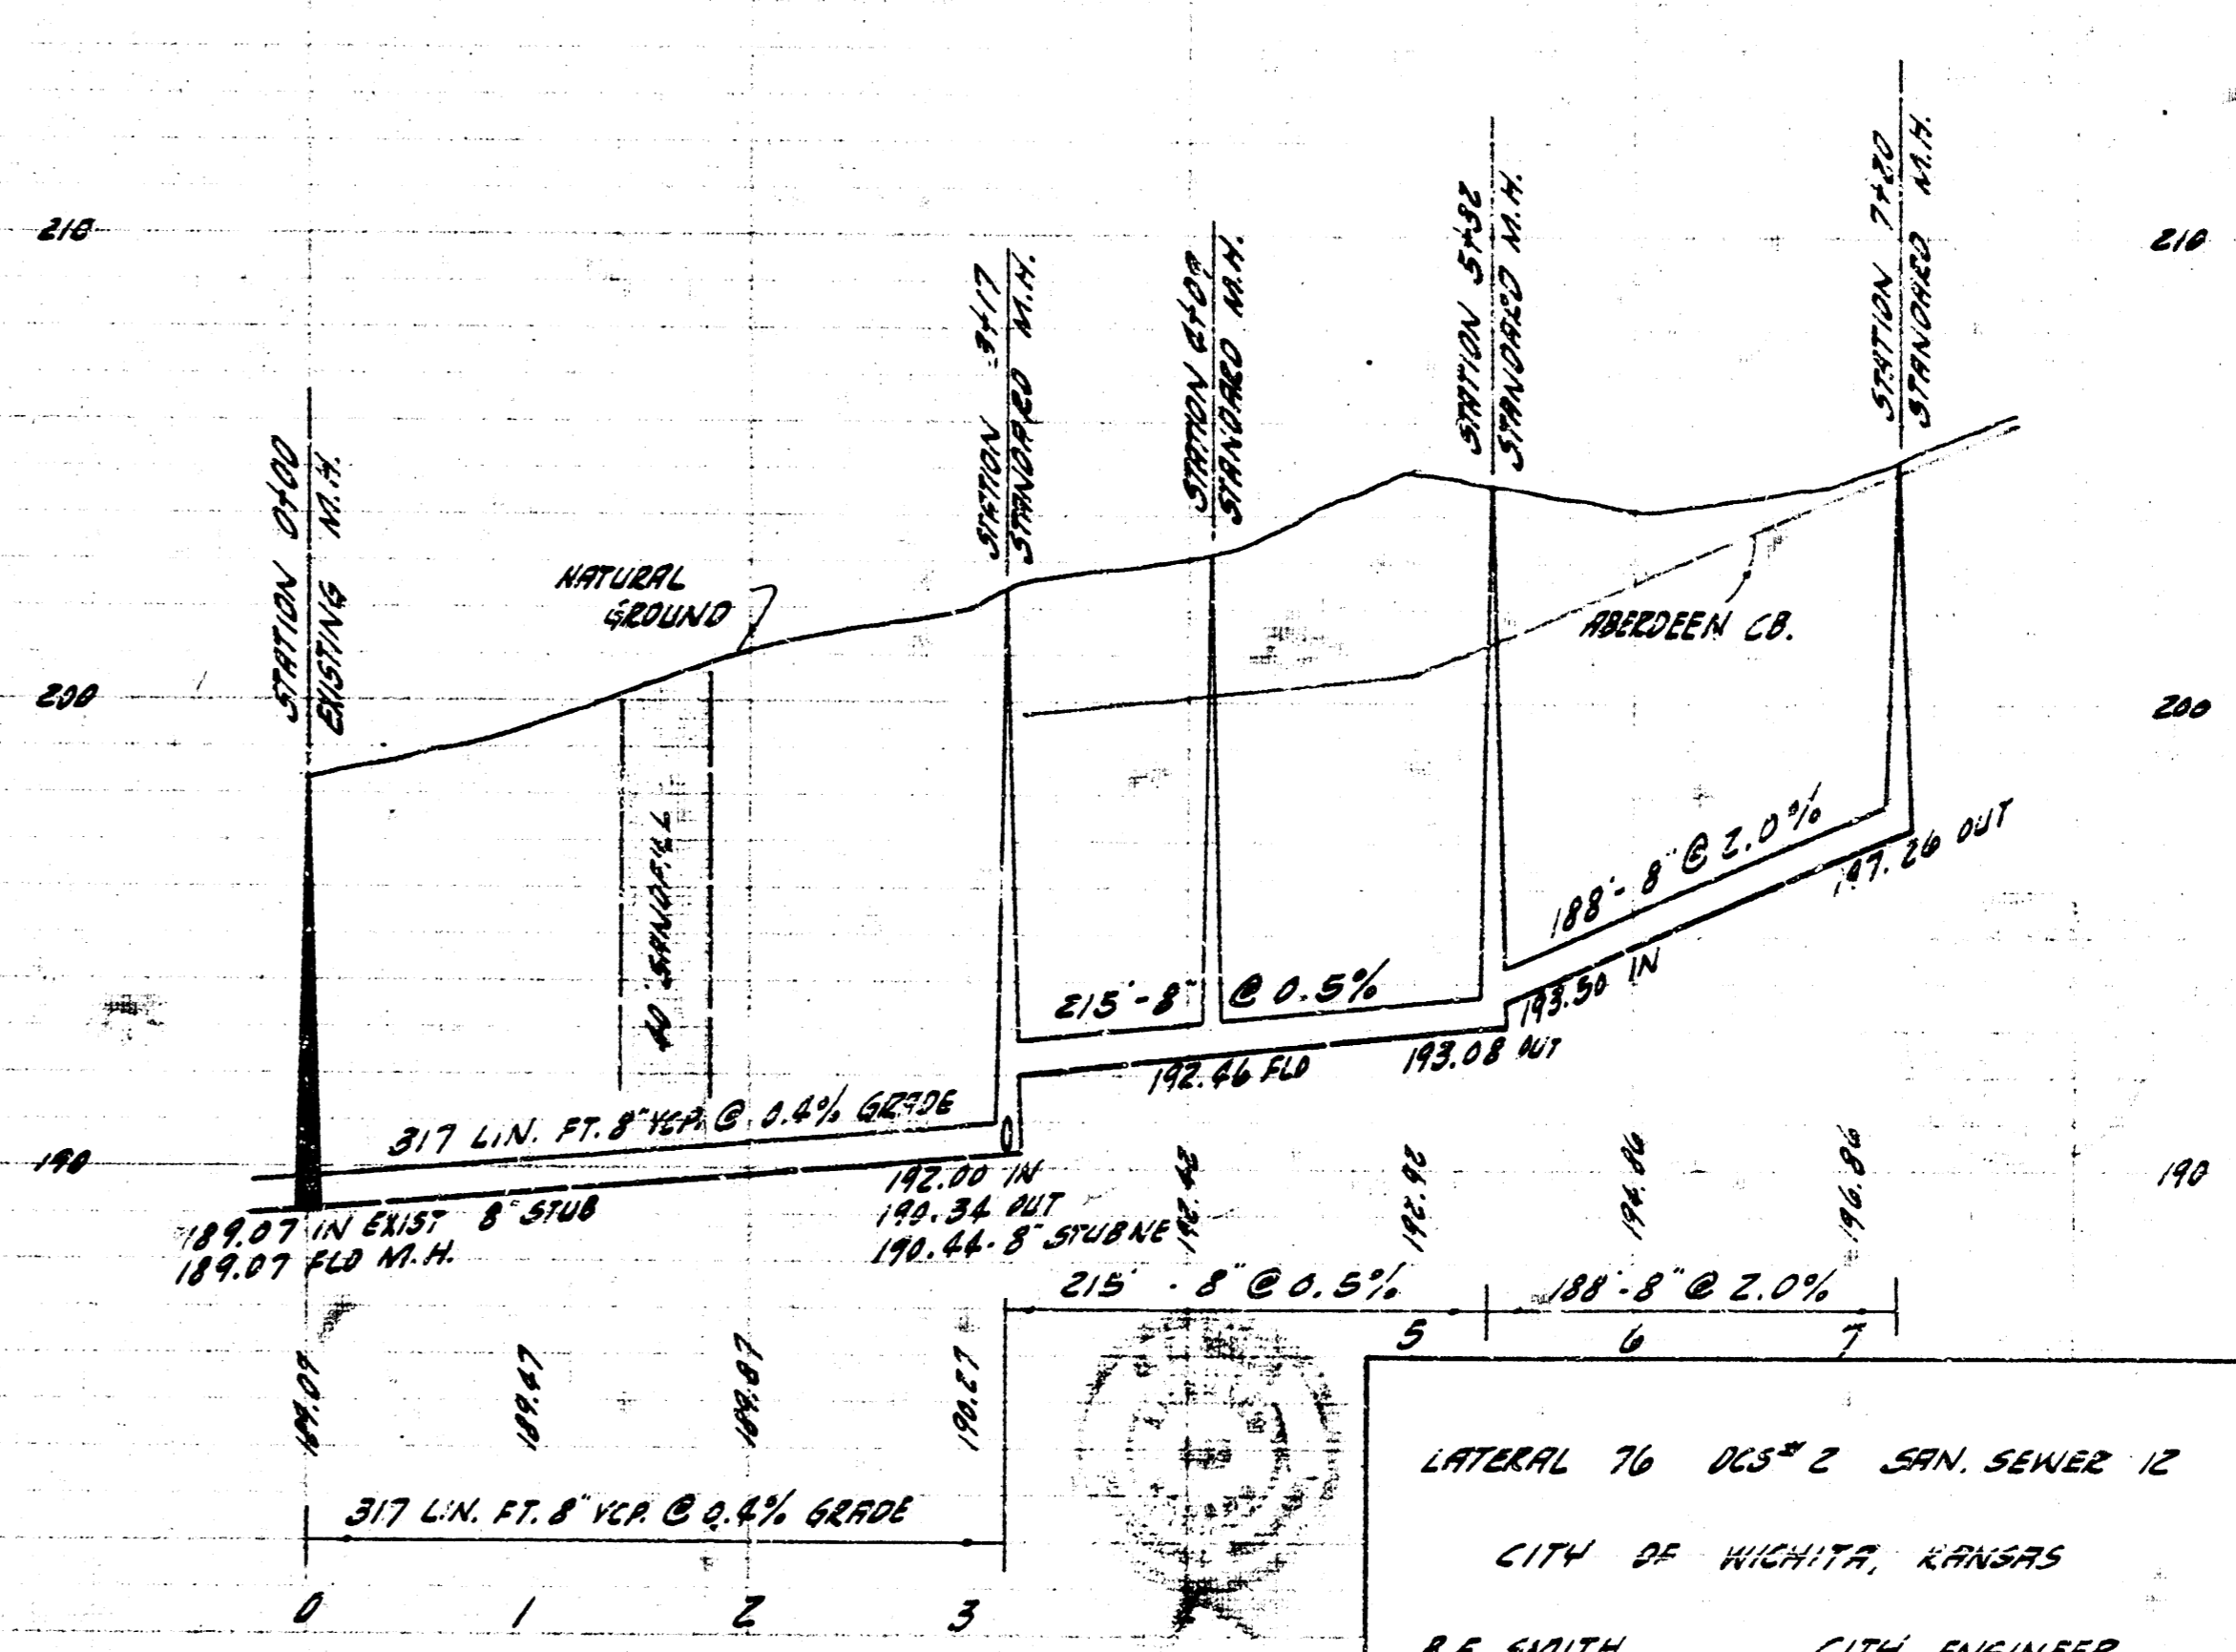

LATERAL TO DIS# 2 SAN. SEWER 12
CITY OF WICHITA, KANSAS
B.E. SMITH CITY ENGINEER
PROJ. NO. 629-30 DATE Oct. 1958