

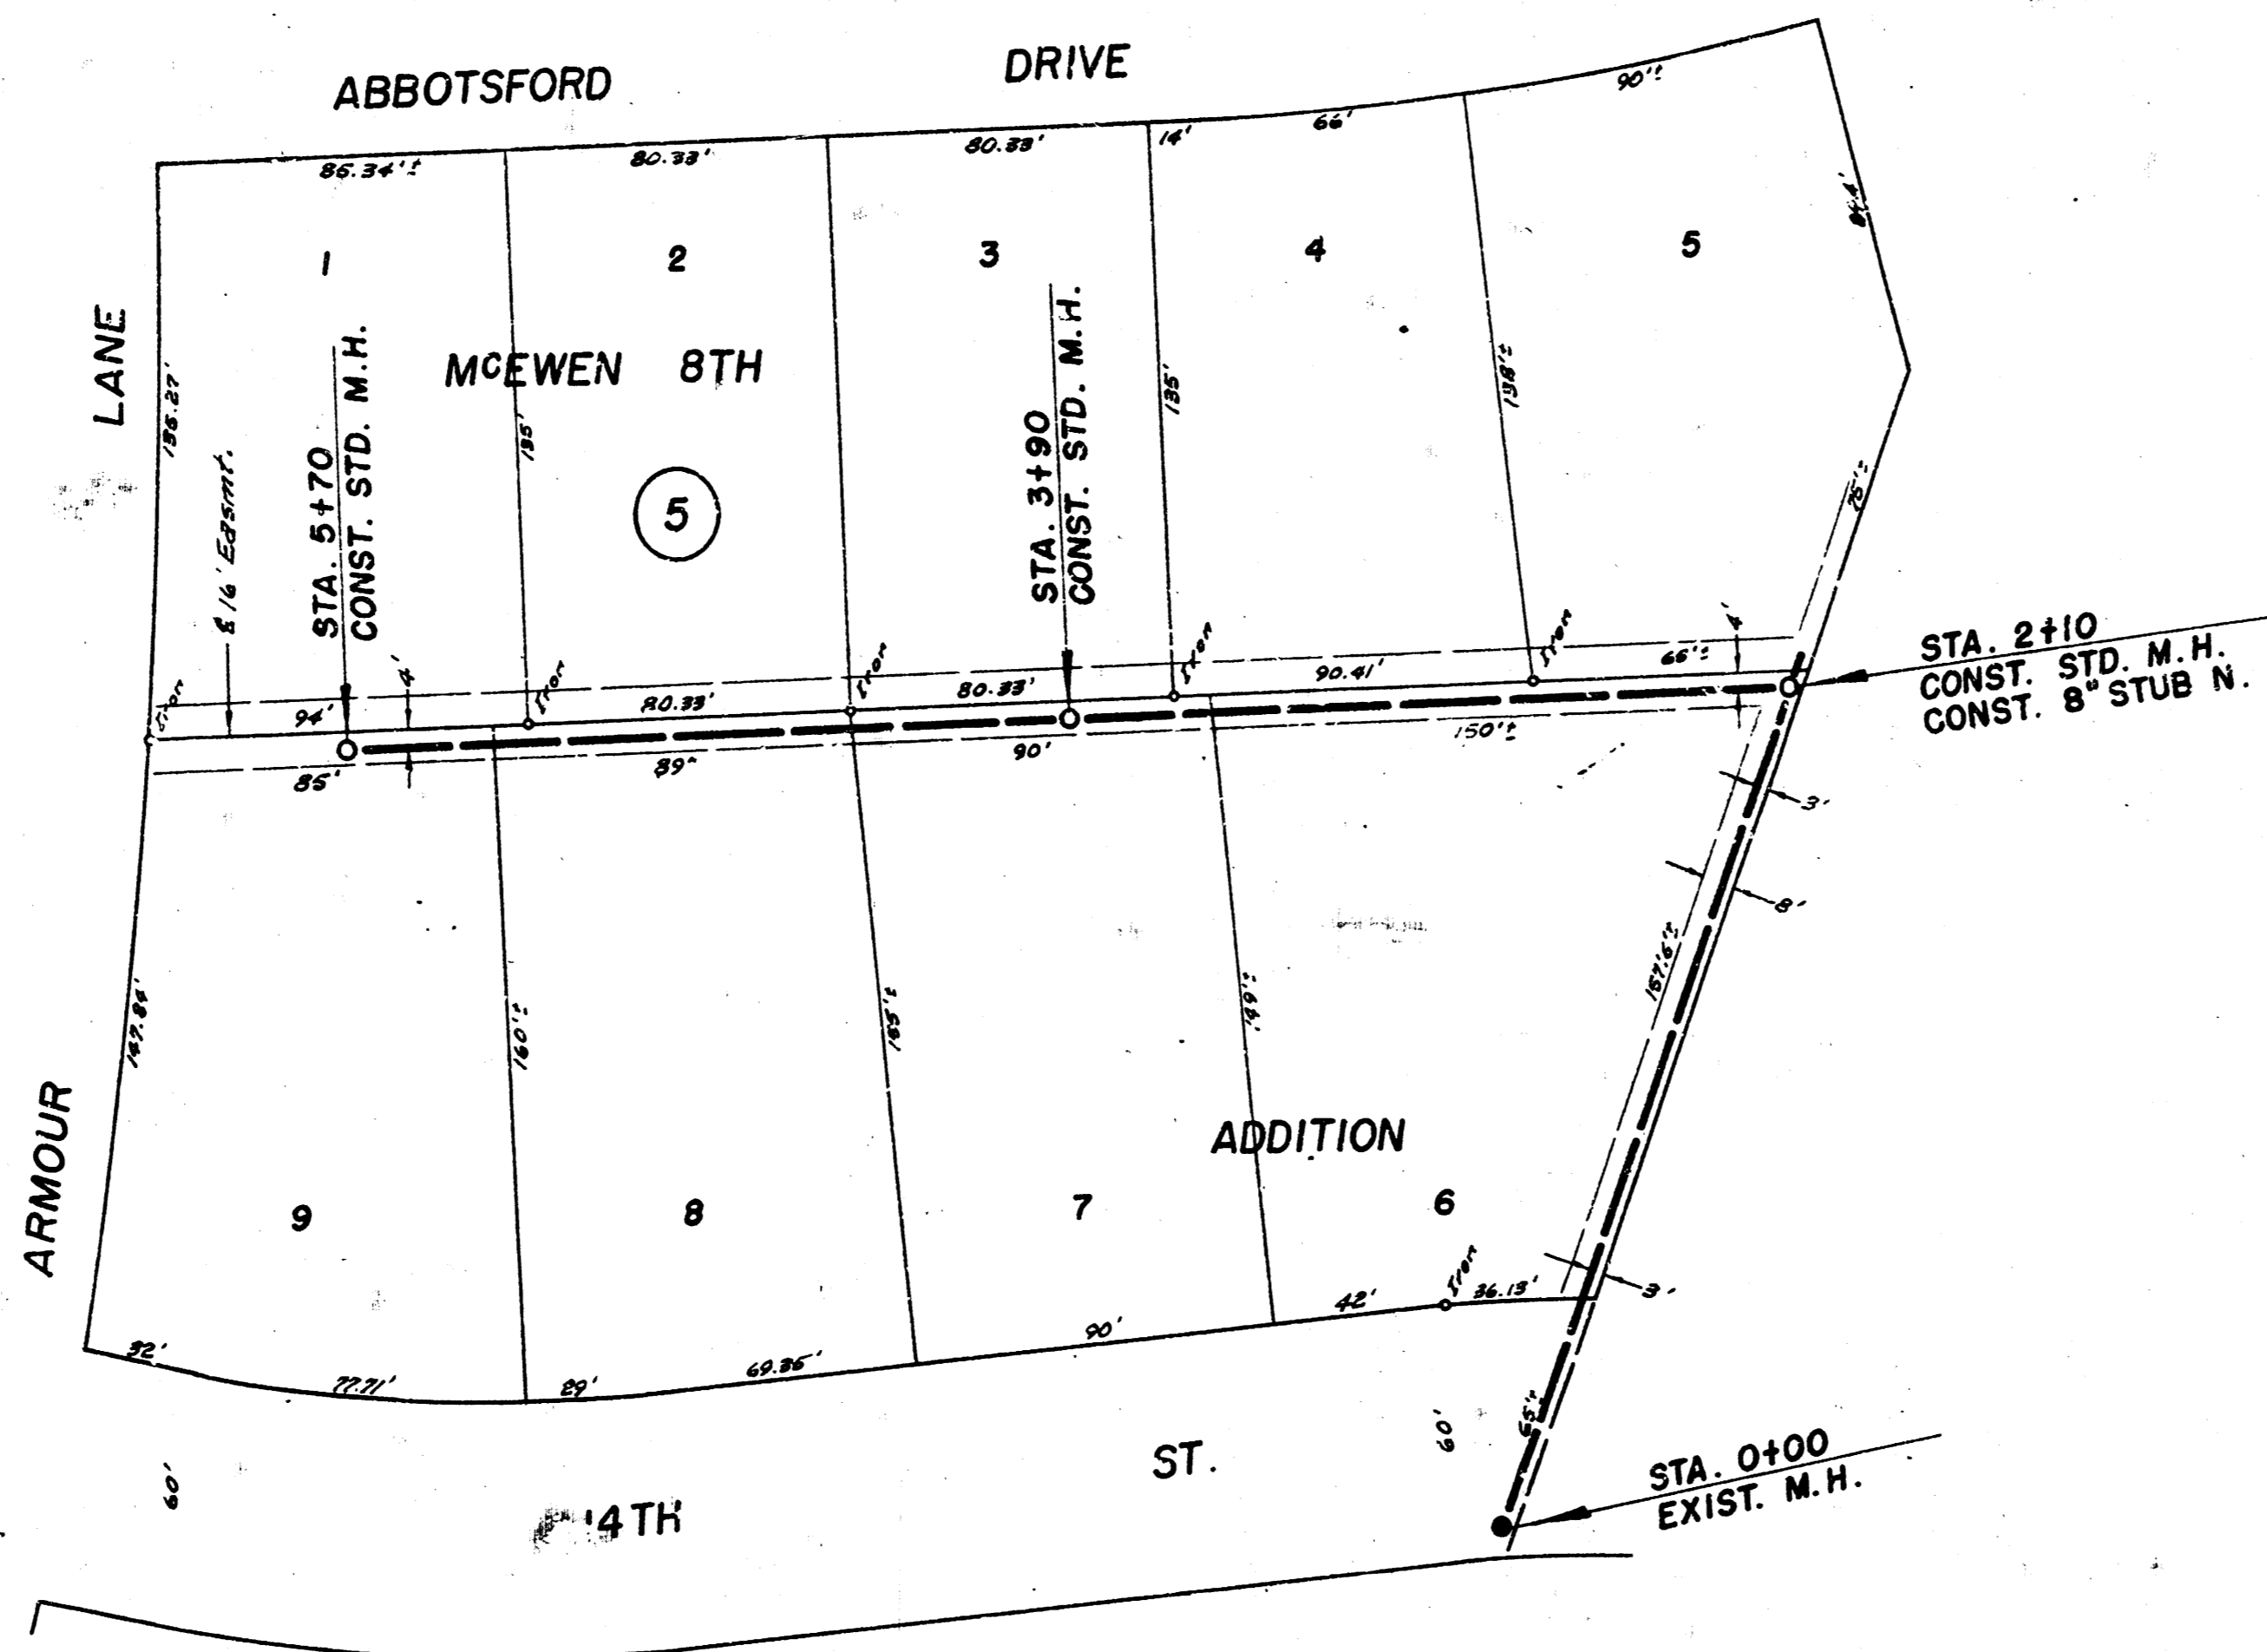
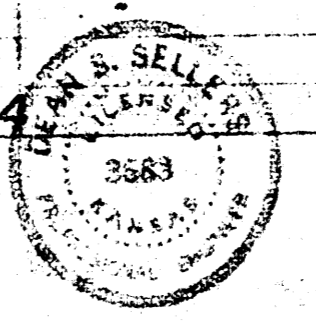


Survey By J. Clertz, Sk. U.F.G. 87  
 Drawn By C. Orman  
 Checked By J. Clertz  
 Date

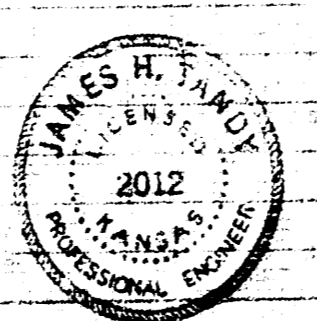

PLAN SCALE 1"=40'  
 PROFILE SCALE 1"=40' HOR.  
 1"=4' VERT.

B.M. 191.63 "O" CUT ON S. CB. 14TH ST. & 8' W. OF W. L. ARMOUR

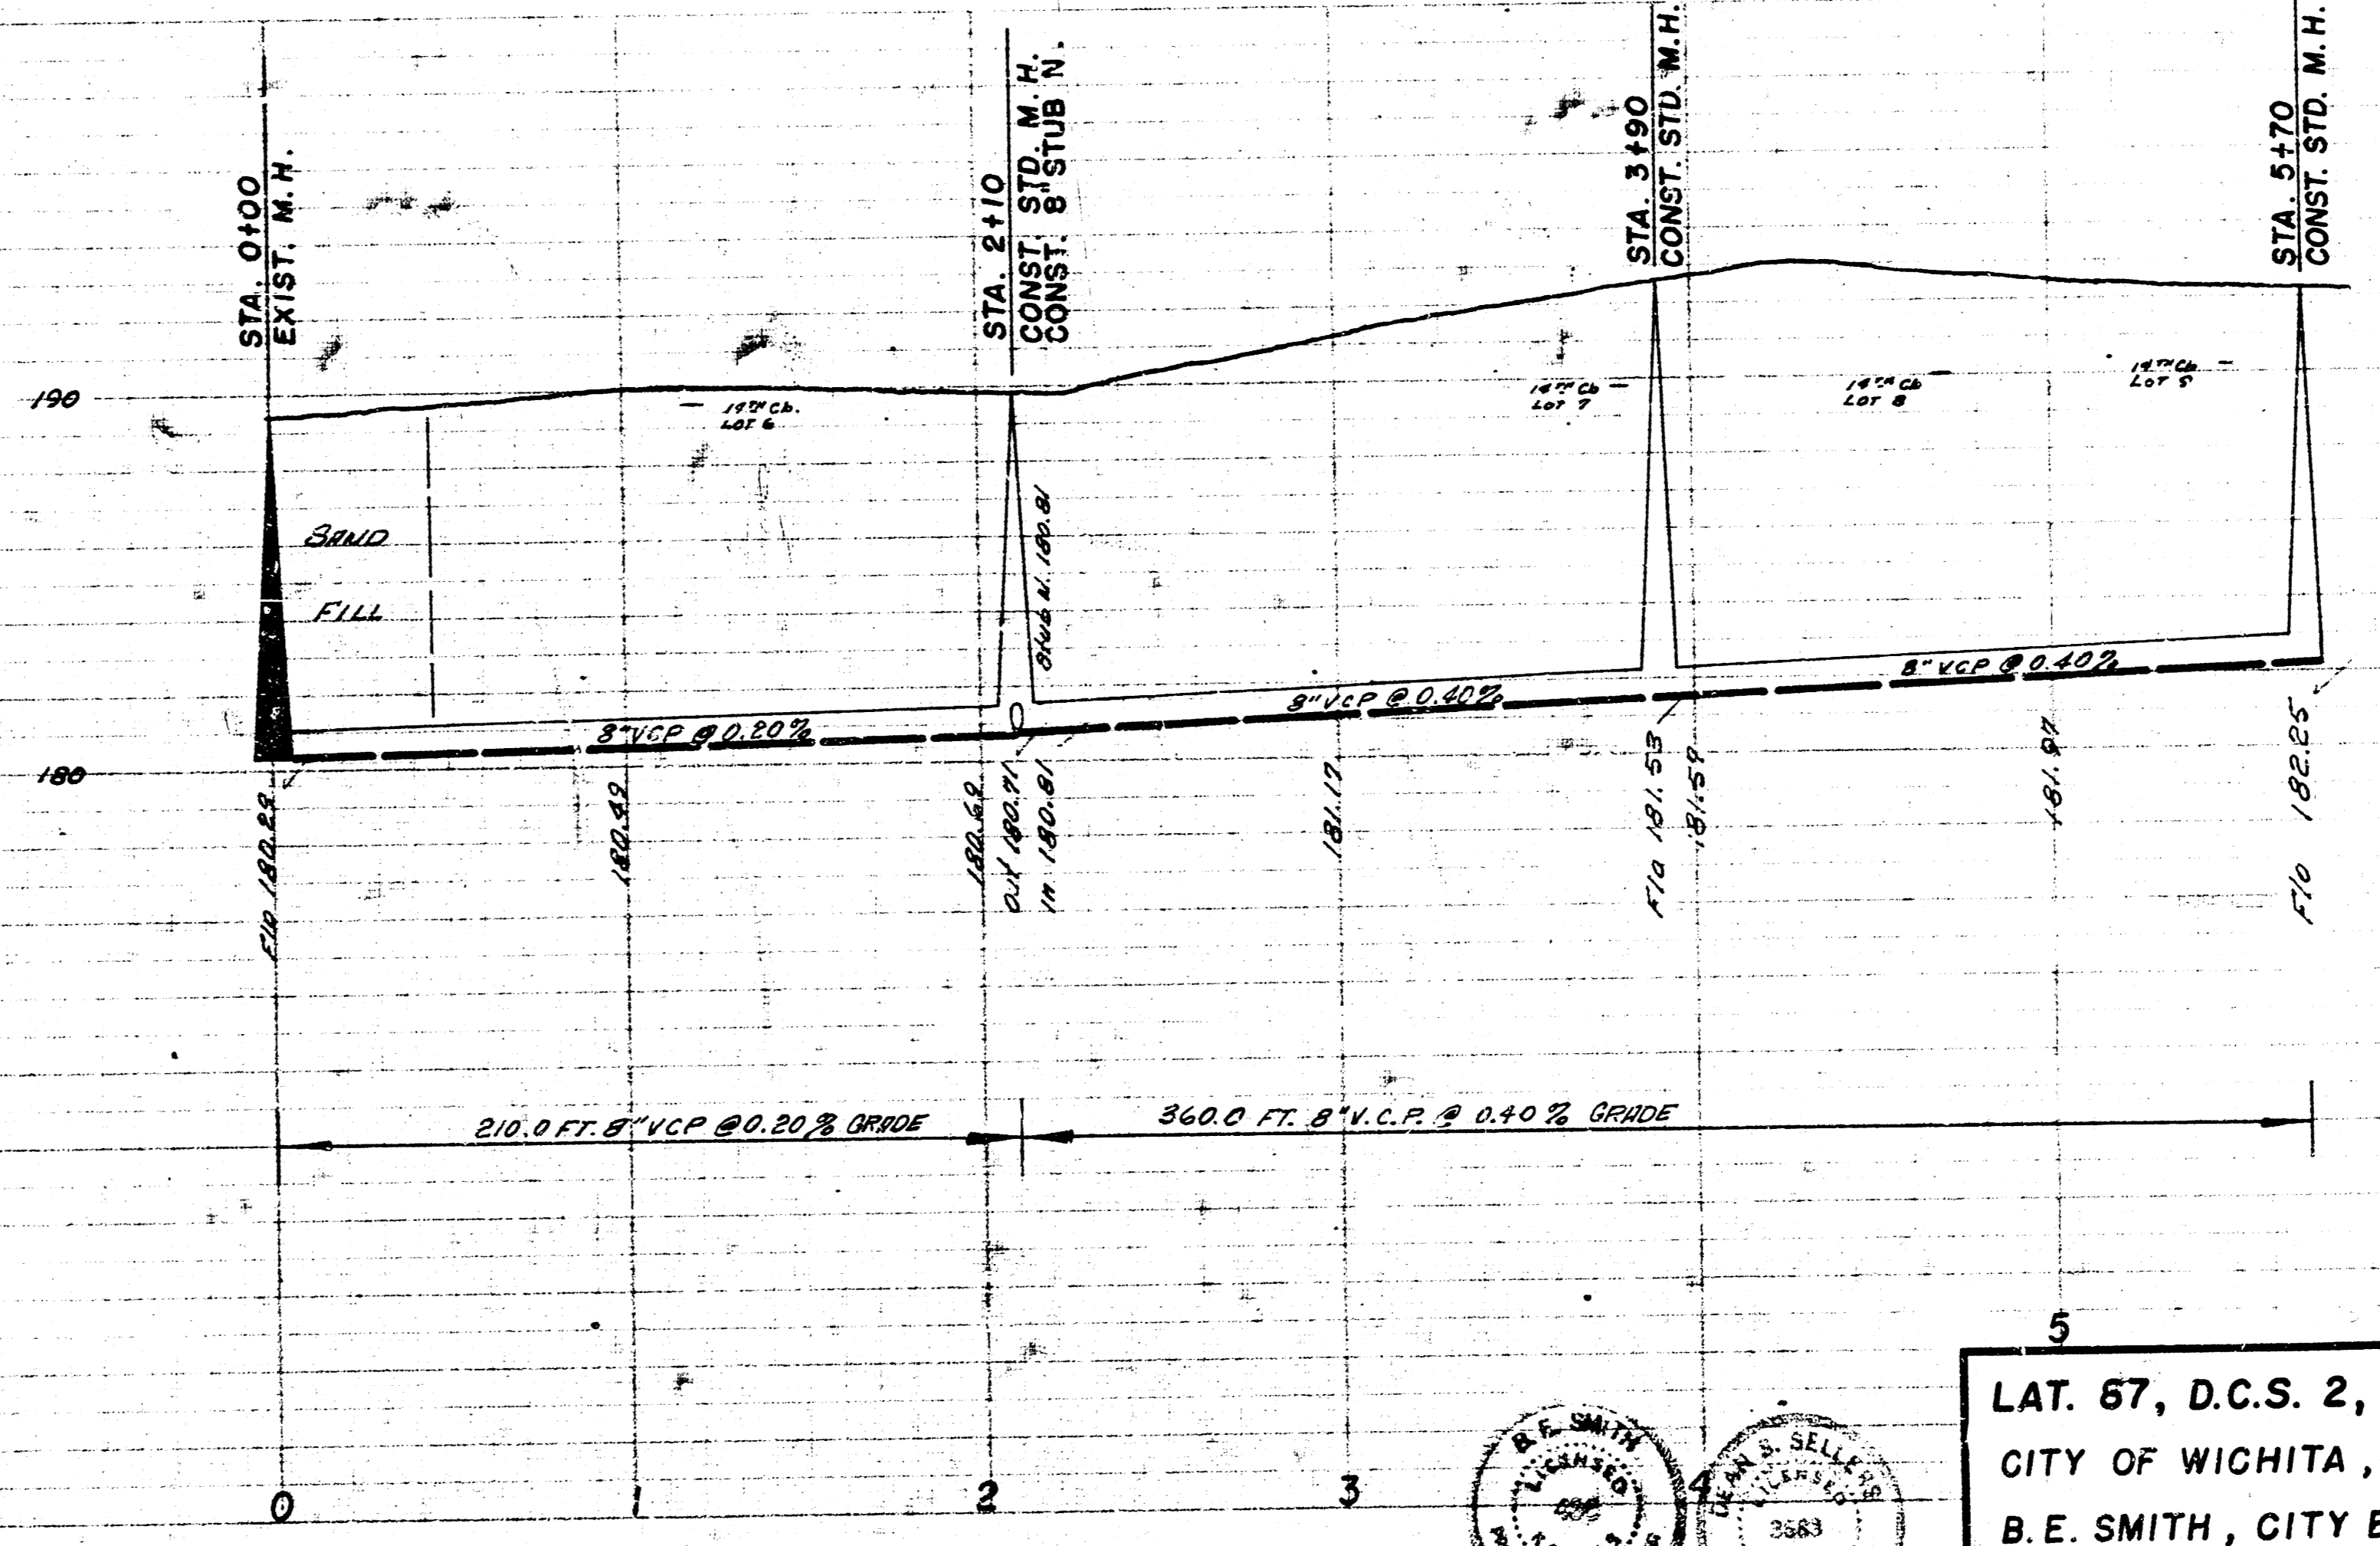

LAT. 67, D.C.S. 2, S.S. NO. 12  
 CITY OF WICHITA, KANSAS  
 B.E. SMITH, CITY ENGINEER  
 PROJ. NO. 622-21 DATE MAY 1963