
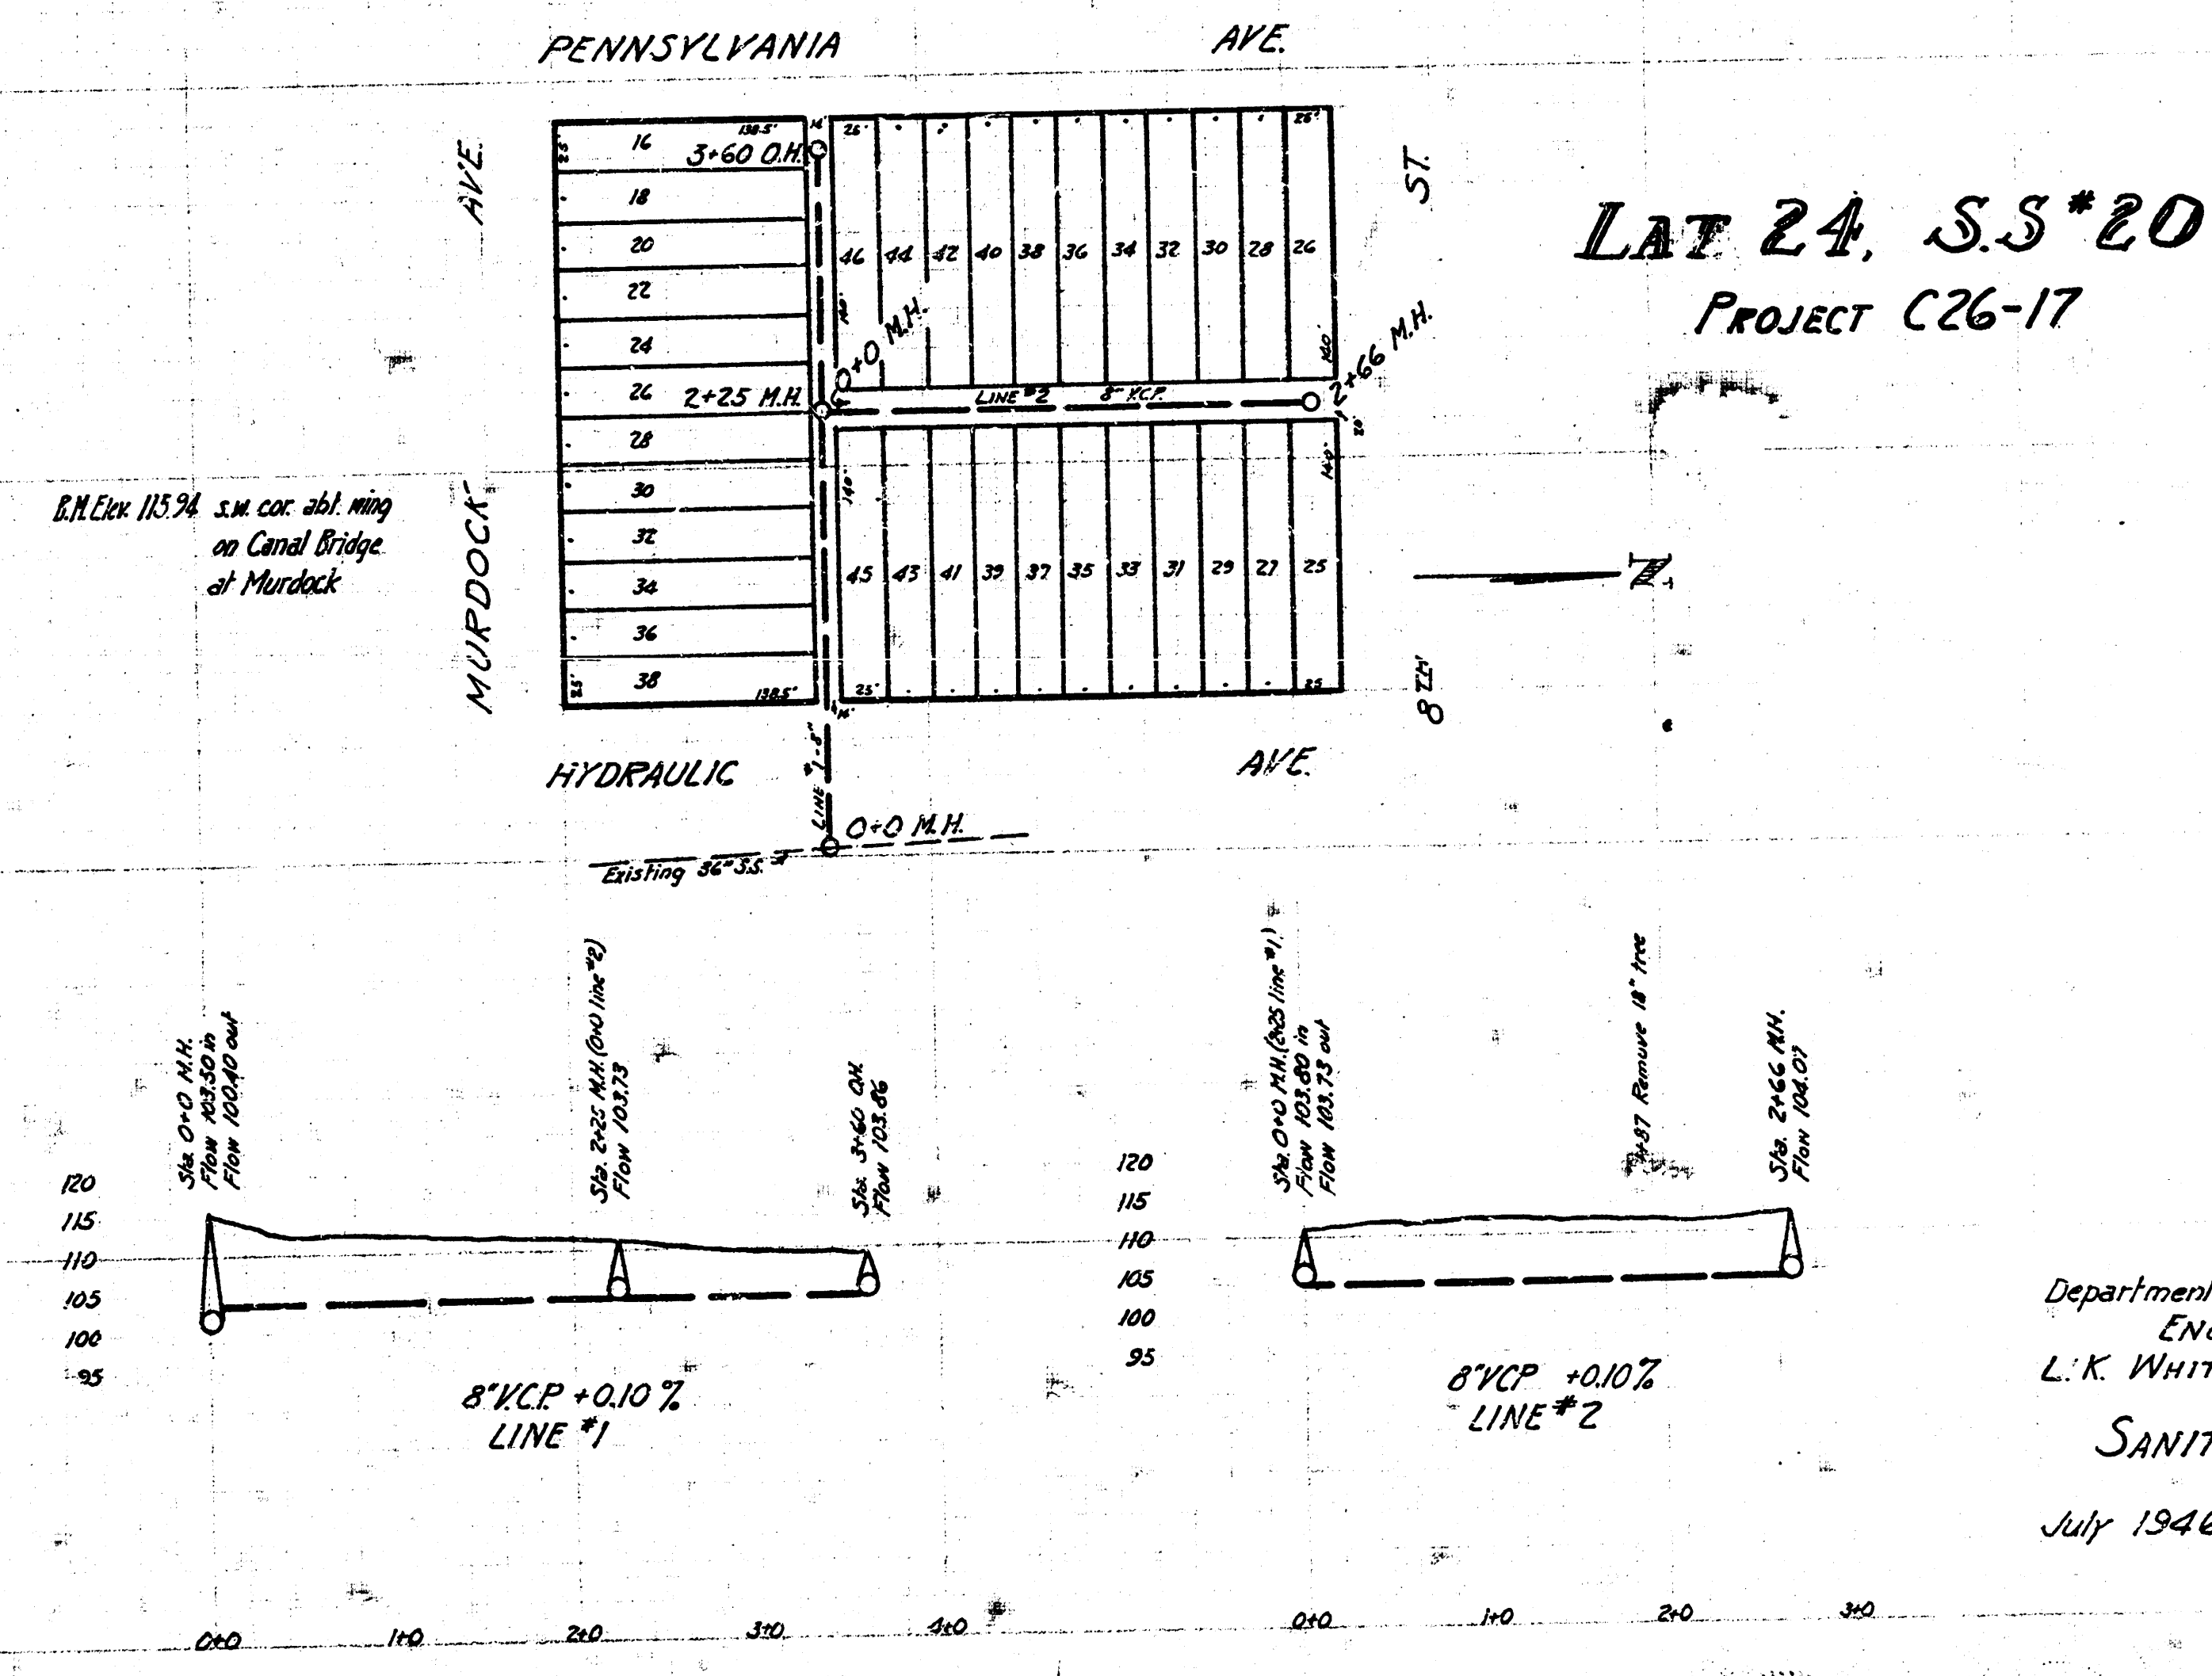
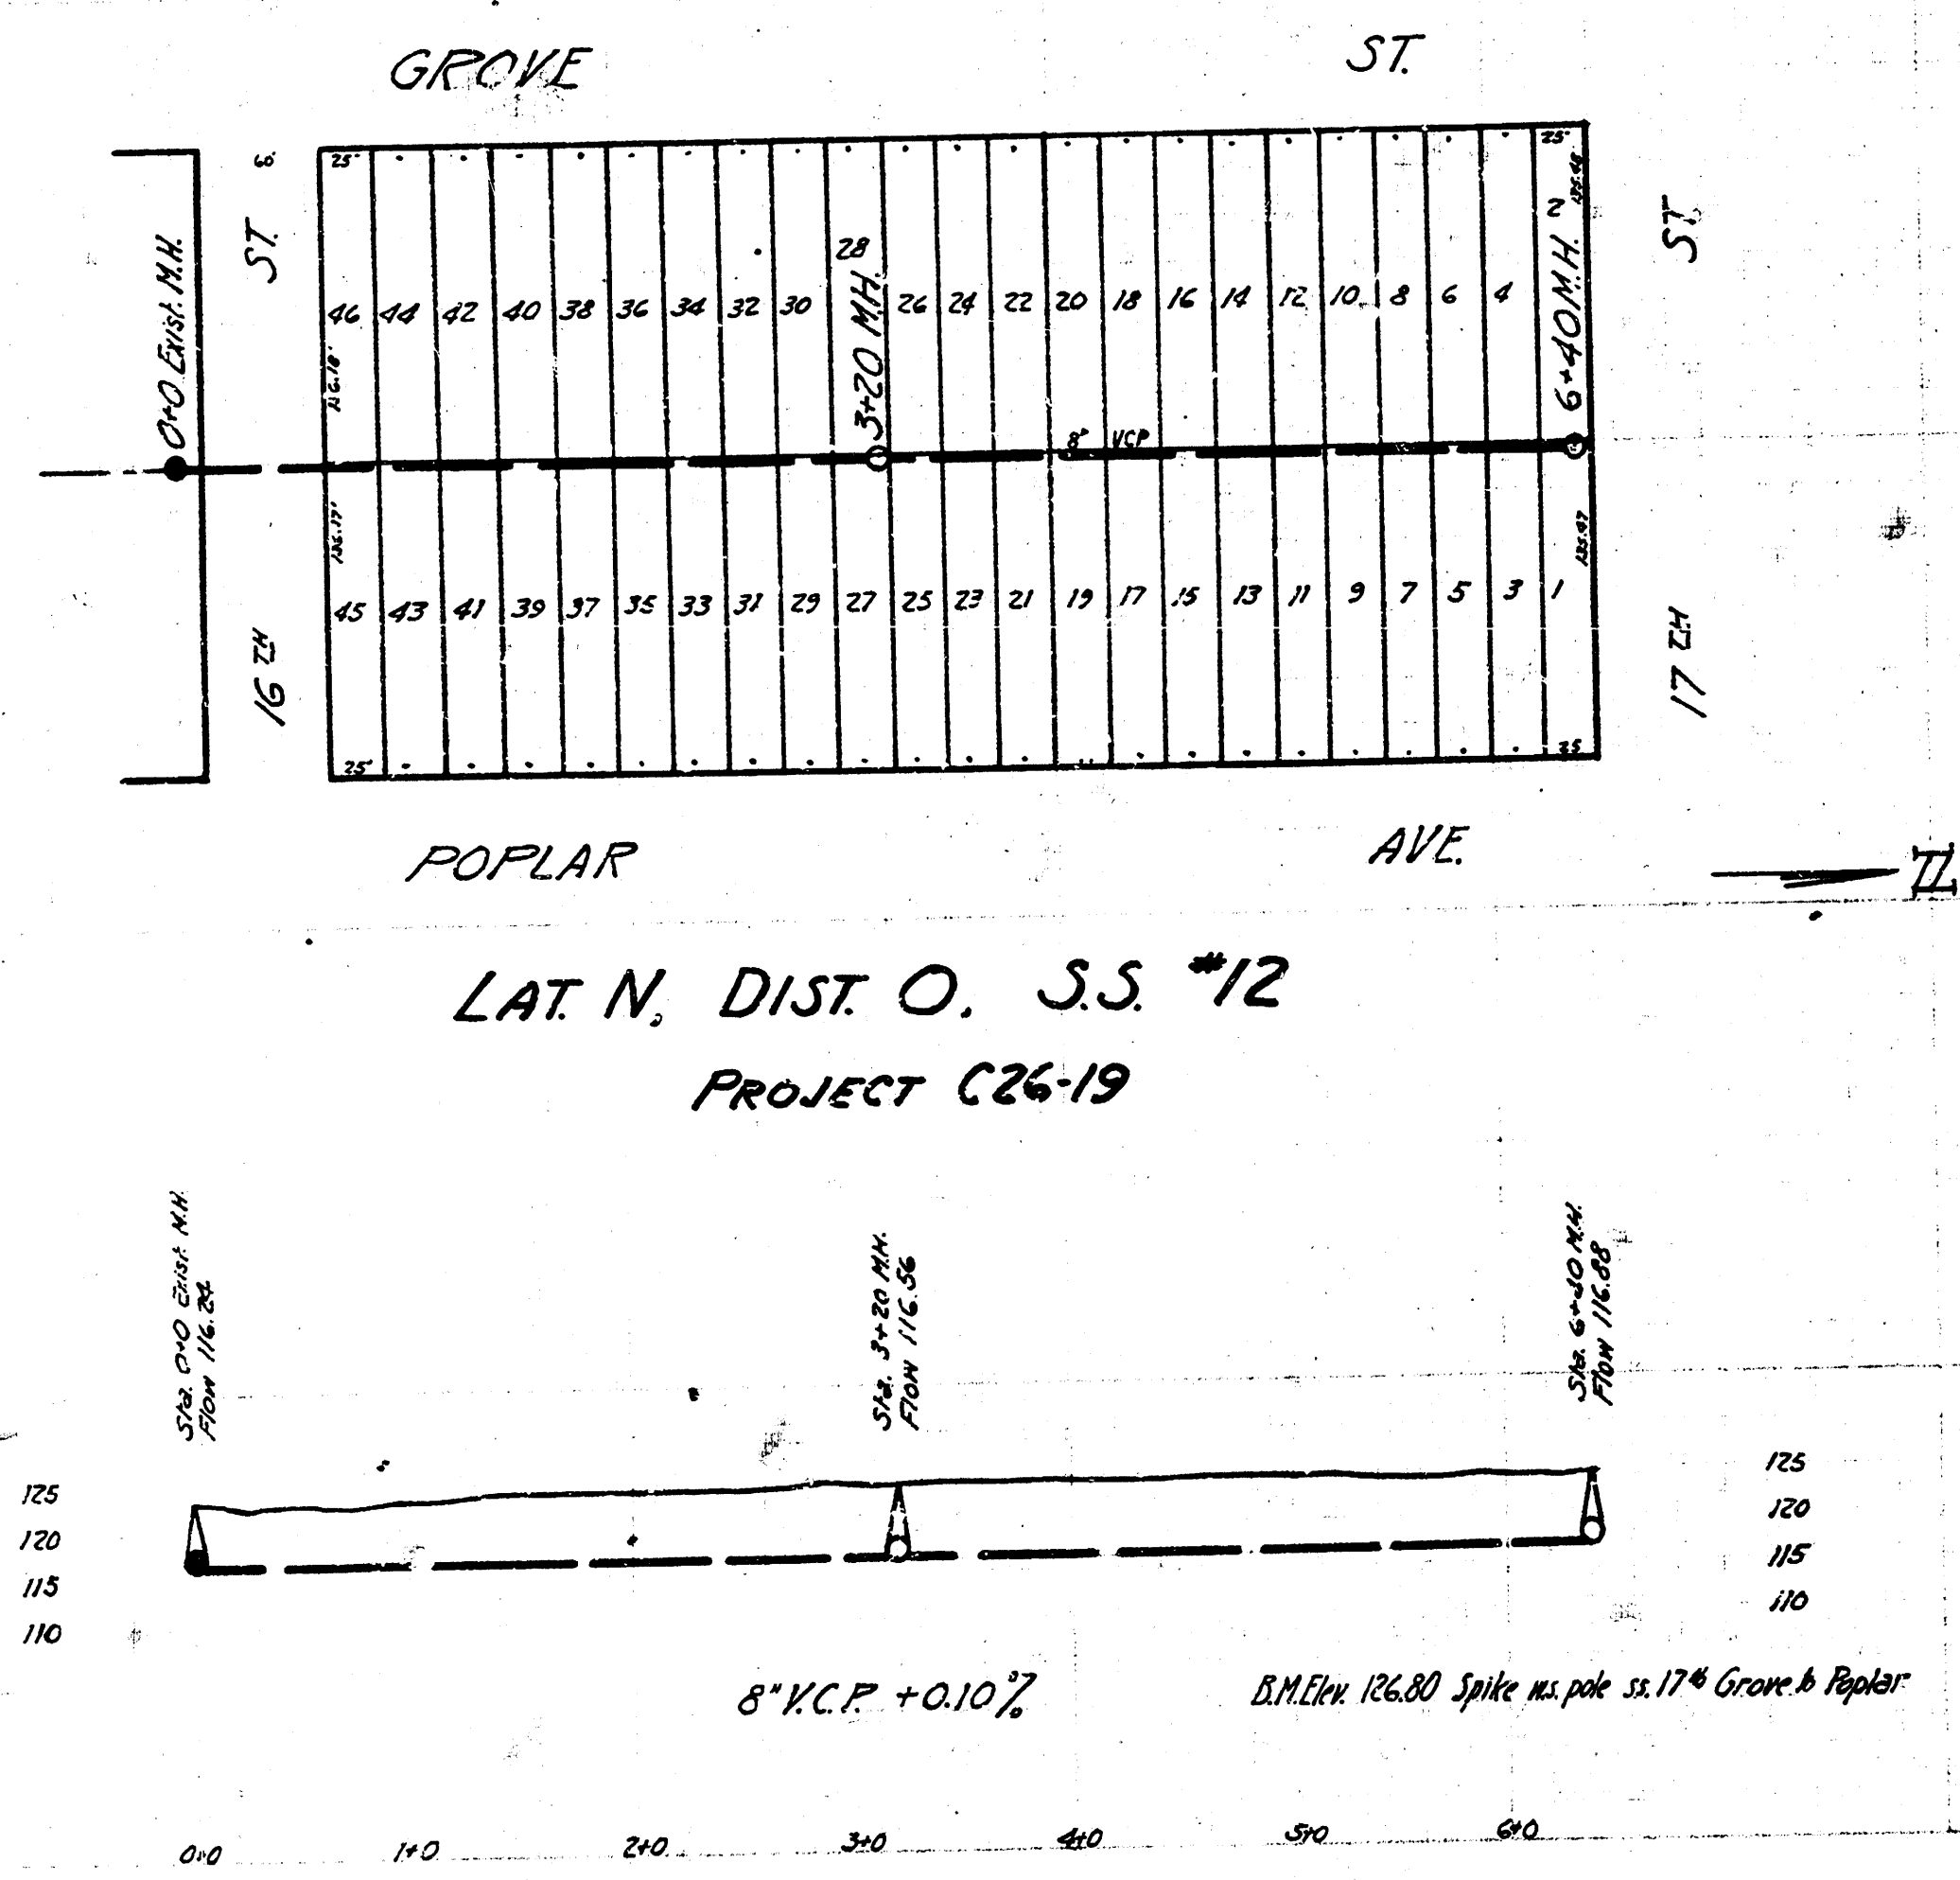


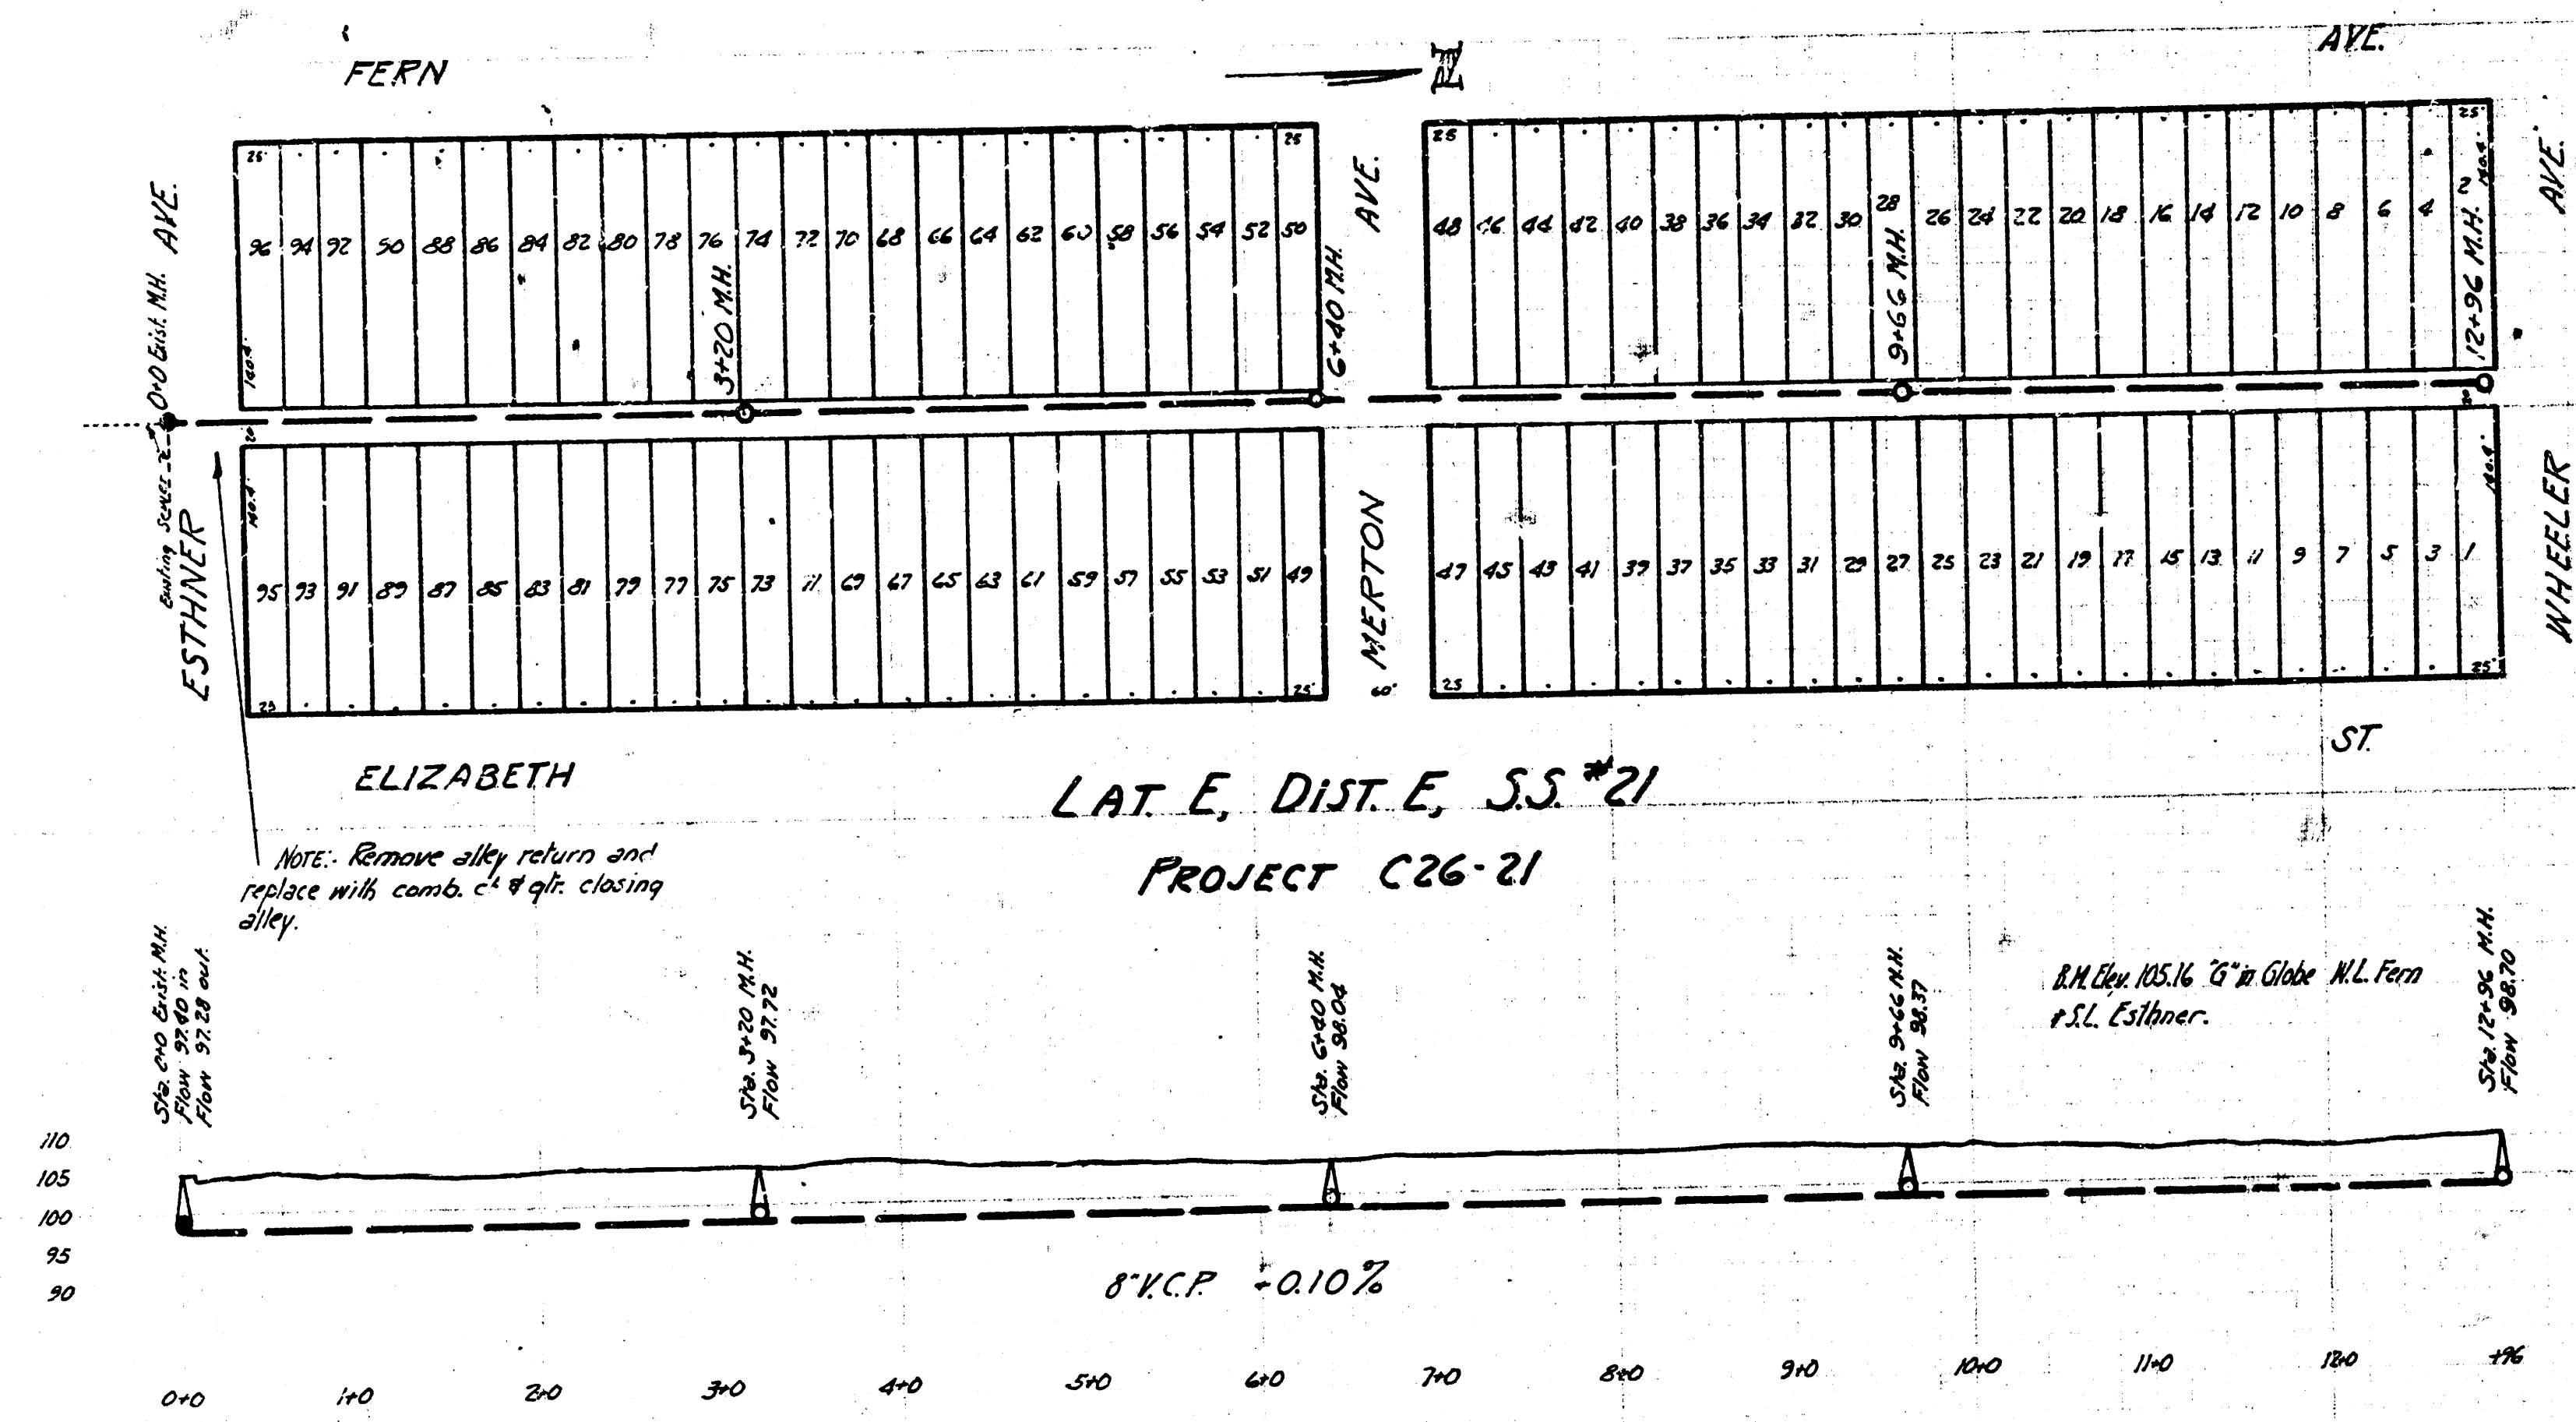

Department of Service City of Wichita, Kans.
 ENGINEERING DIVISION
 L. K. WHITE City Engineer
SANITARY SEWER PLANS
 July 1946 Scale 1"=80'