





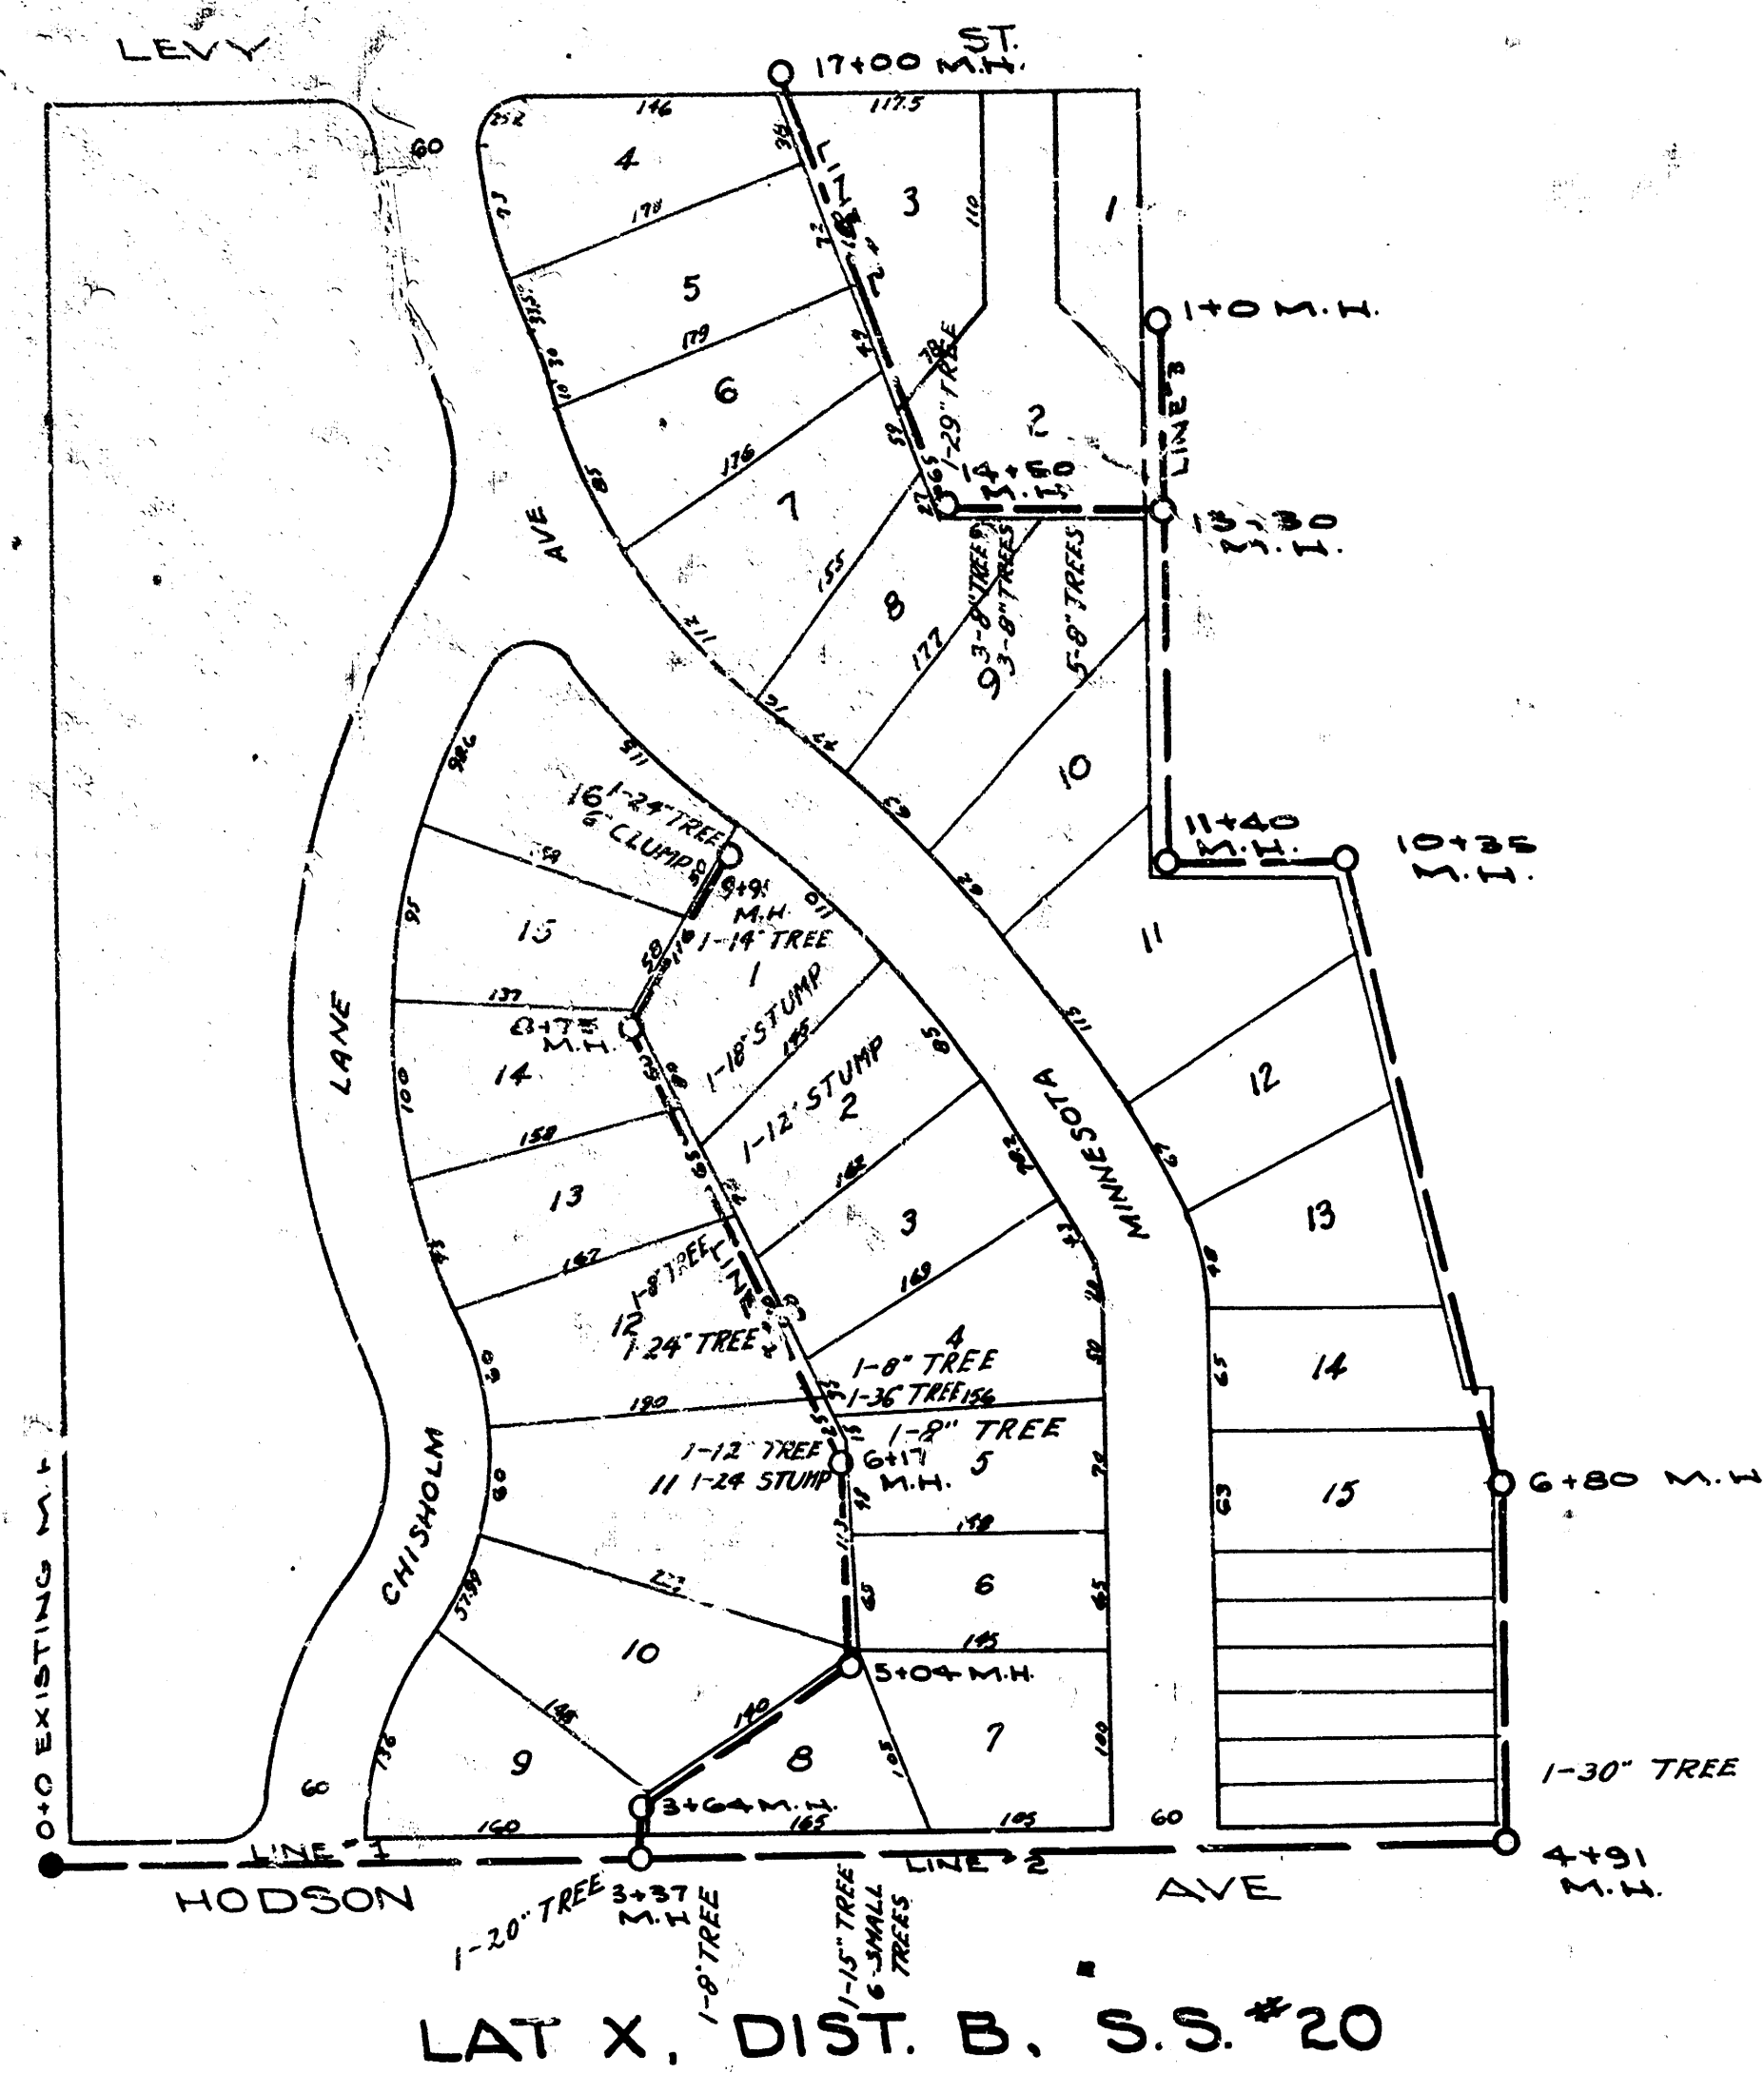


SKINNER ST.	
1	2
3	4
5	6
99	100

REMOVE + REPLACE
NECESSARY CO-67R
NOTE: LINE CROSSING
3'x5' BOX IS TO BE
CRADLED IN CONCRETE

LAT. 28, SS. #20

SERVICE DEPARTMENT
CITY OF WICHITA, KANSAS
ENGINEERING DIVISION
L.K. WHITE - CITY ENGR.
FEB. 3, 1947
SCALE: - PLAN - 1"=100'
PROFILE - 1"=80'

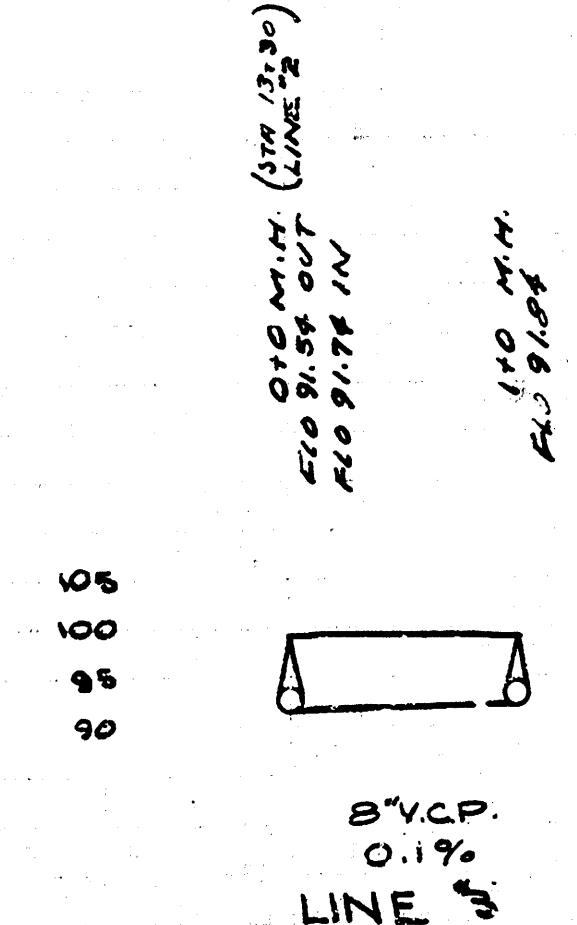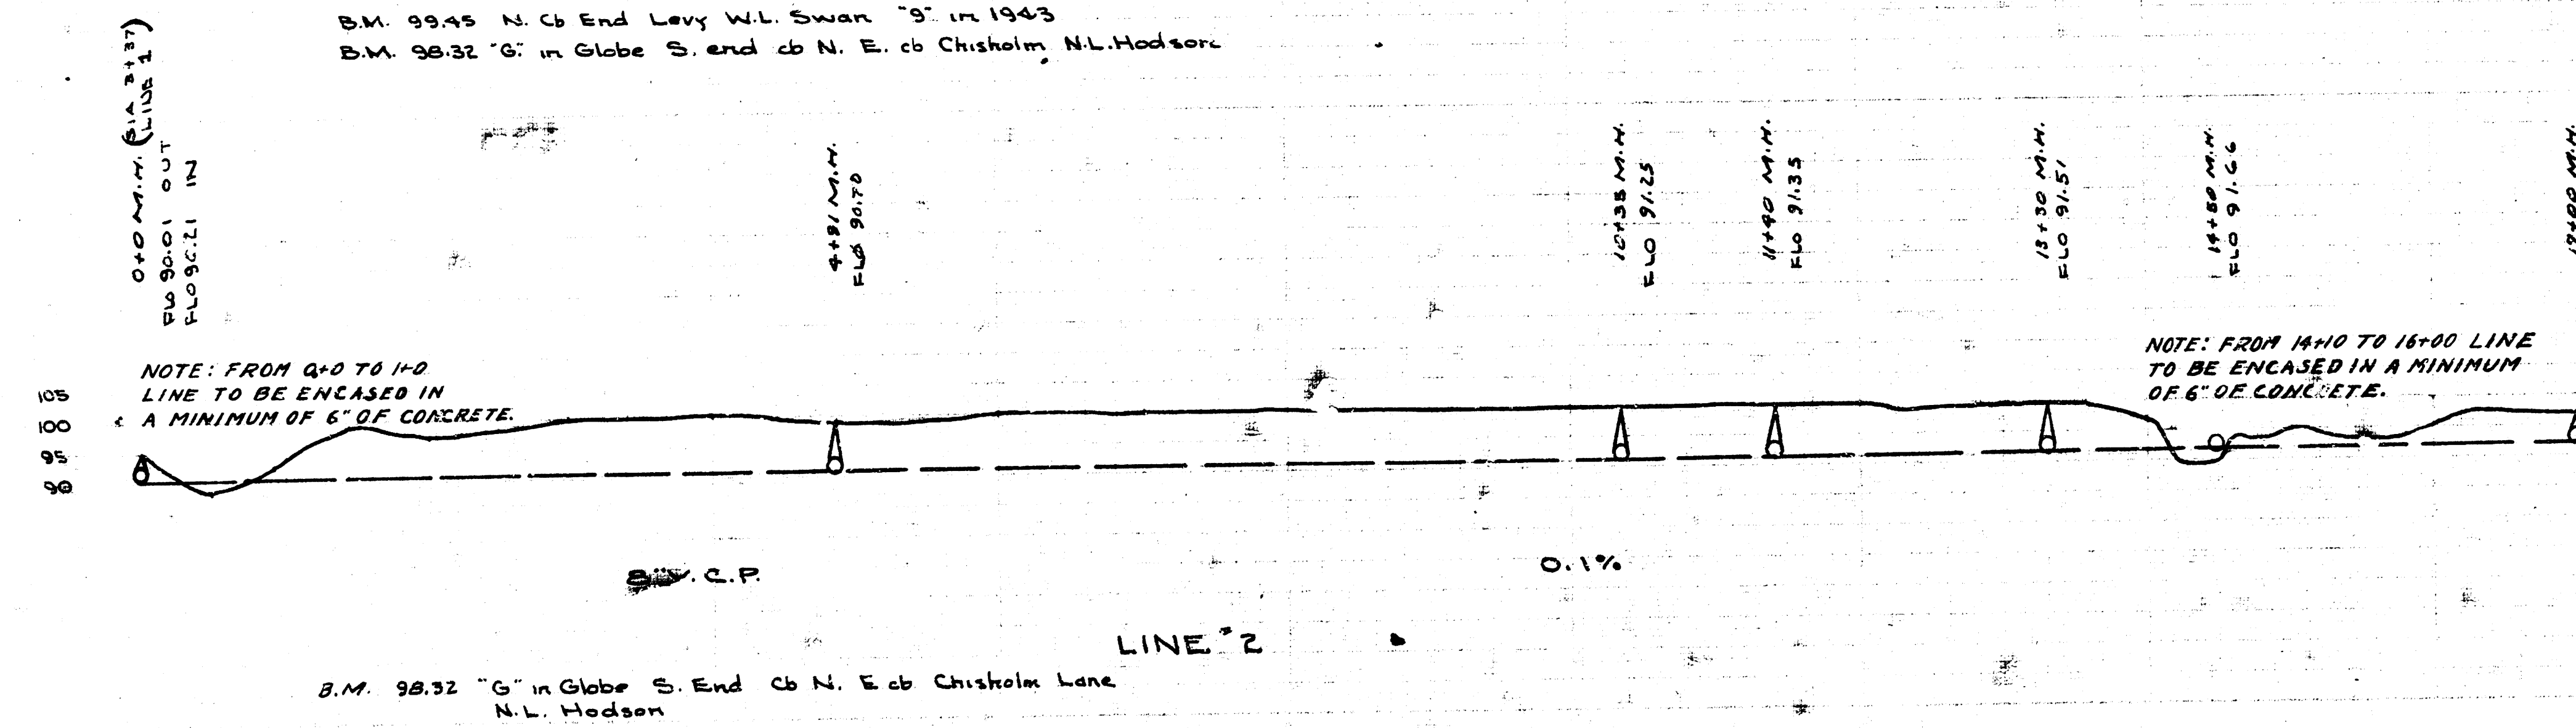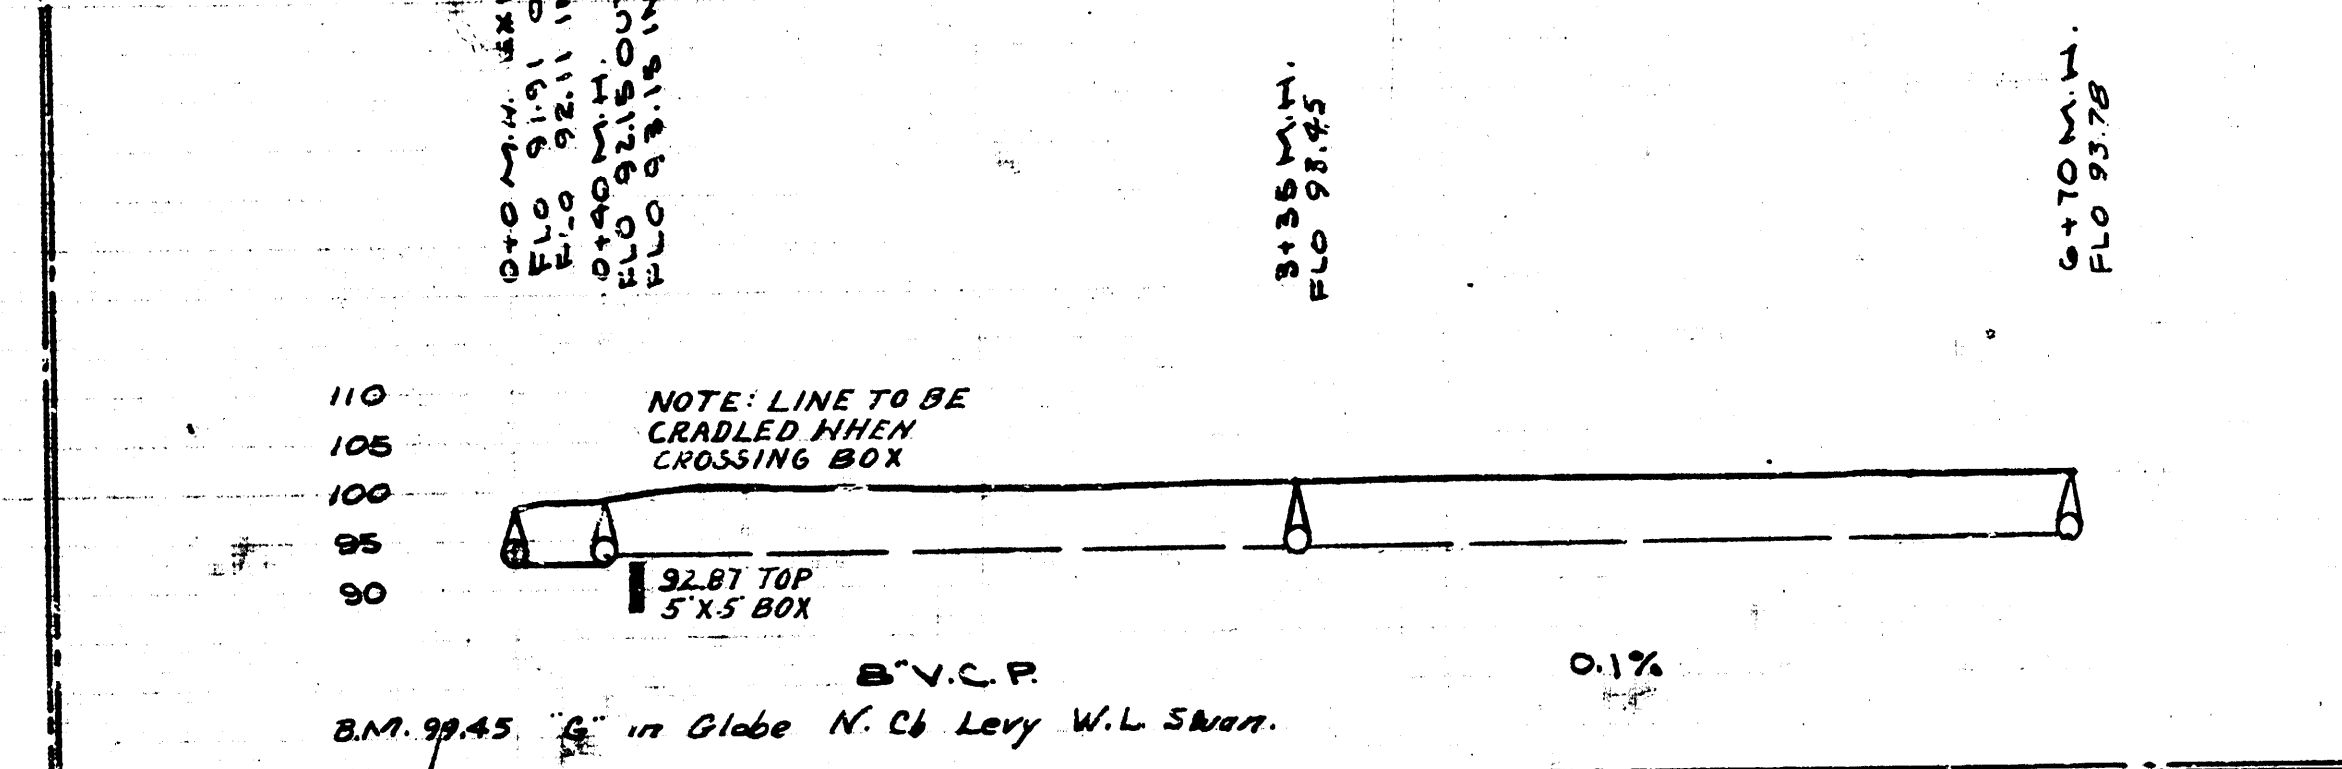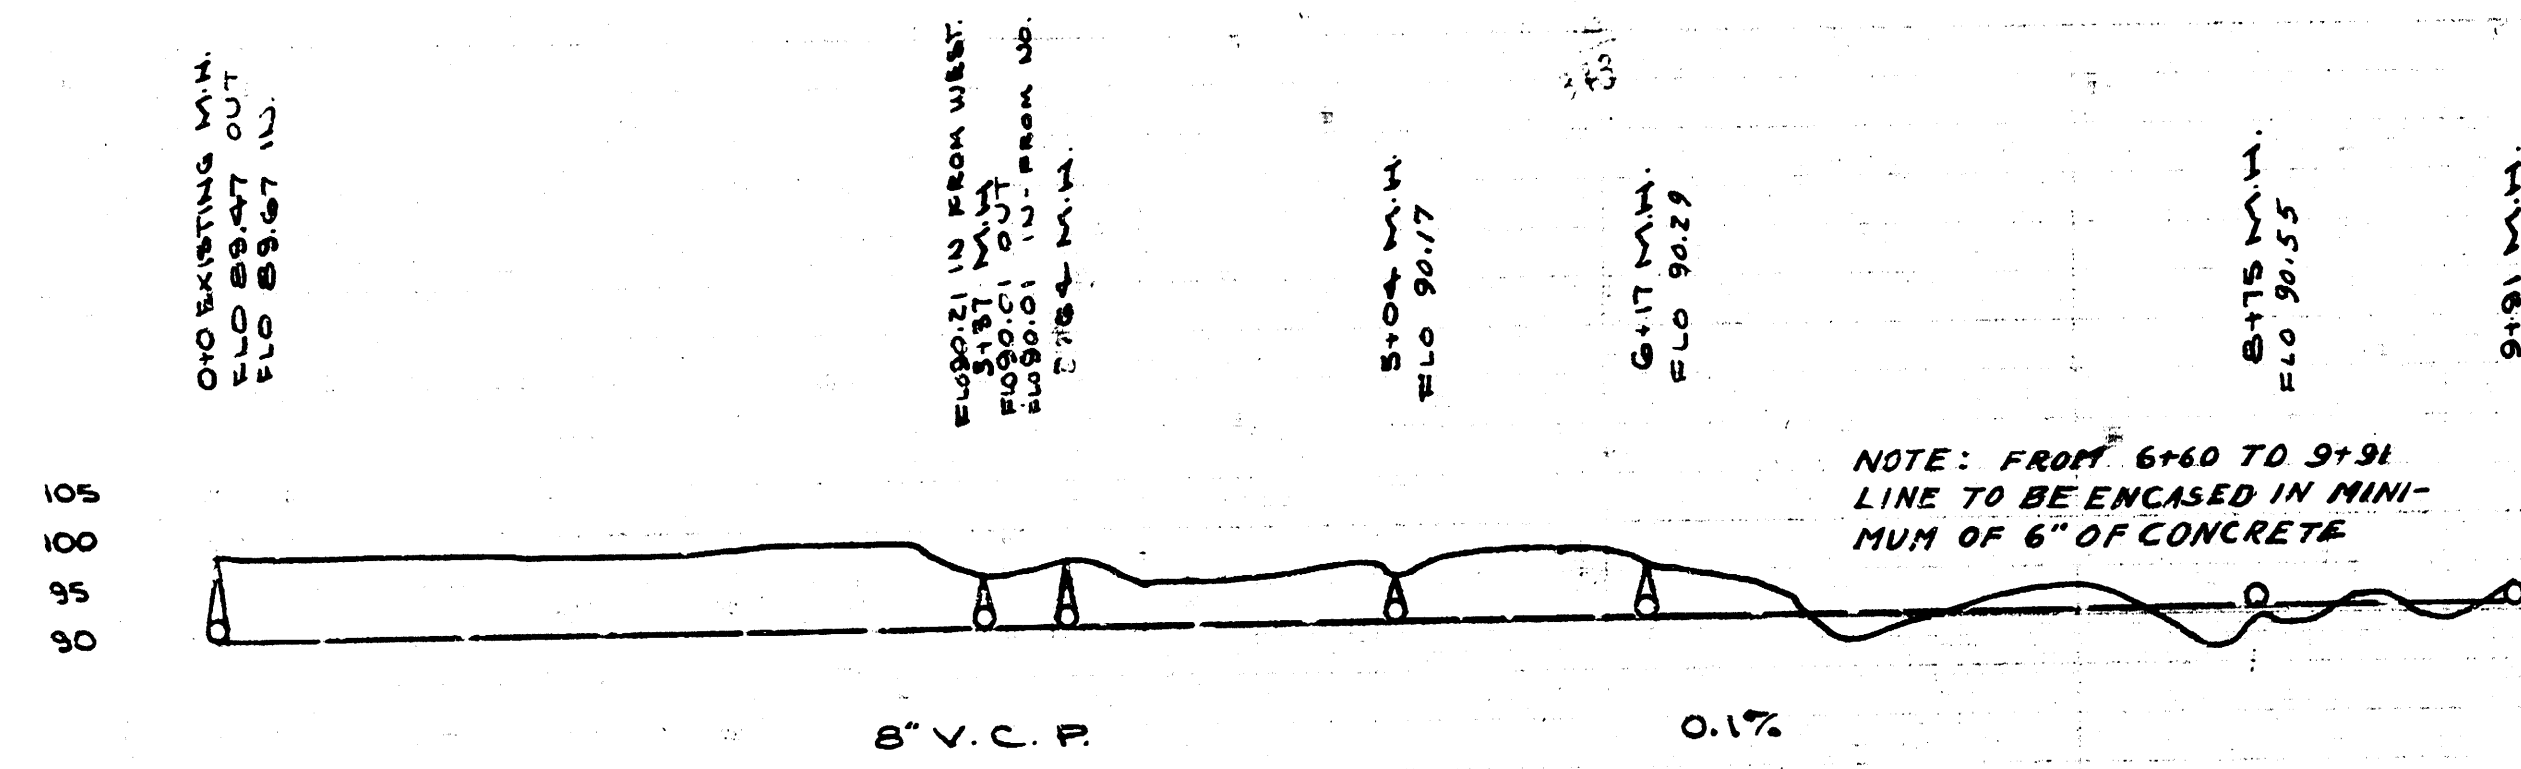

300 3