

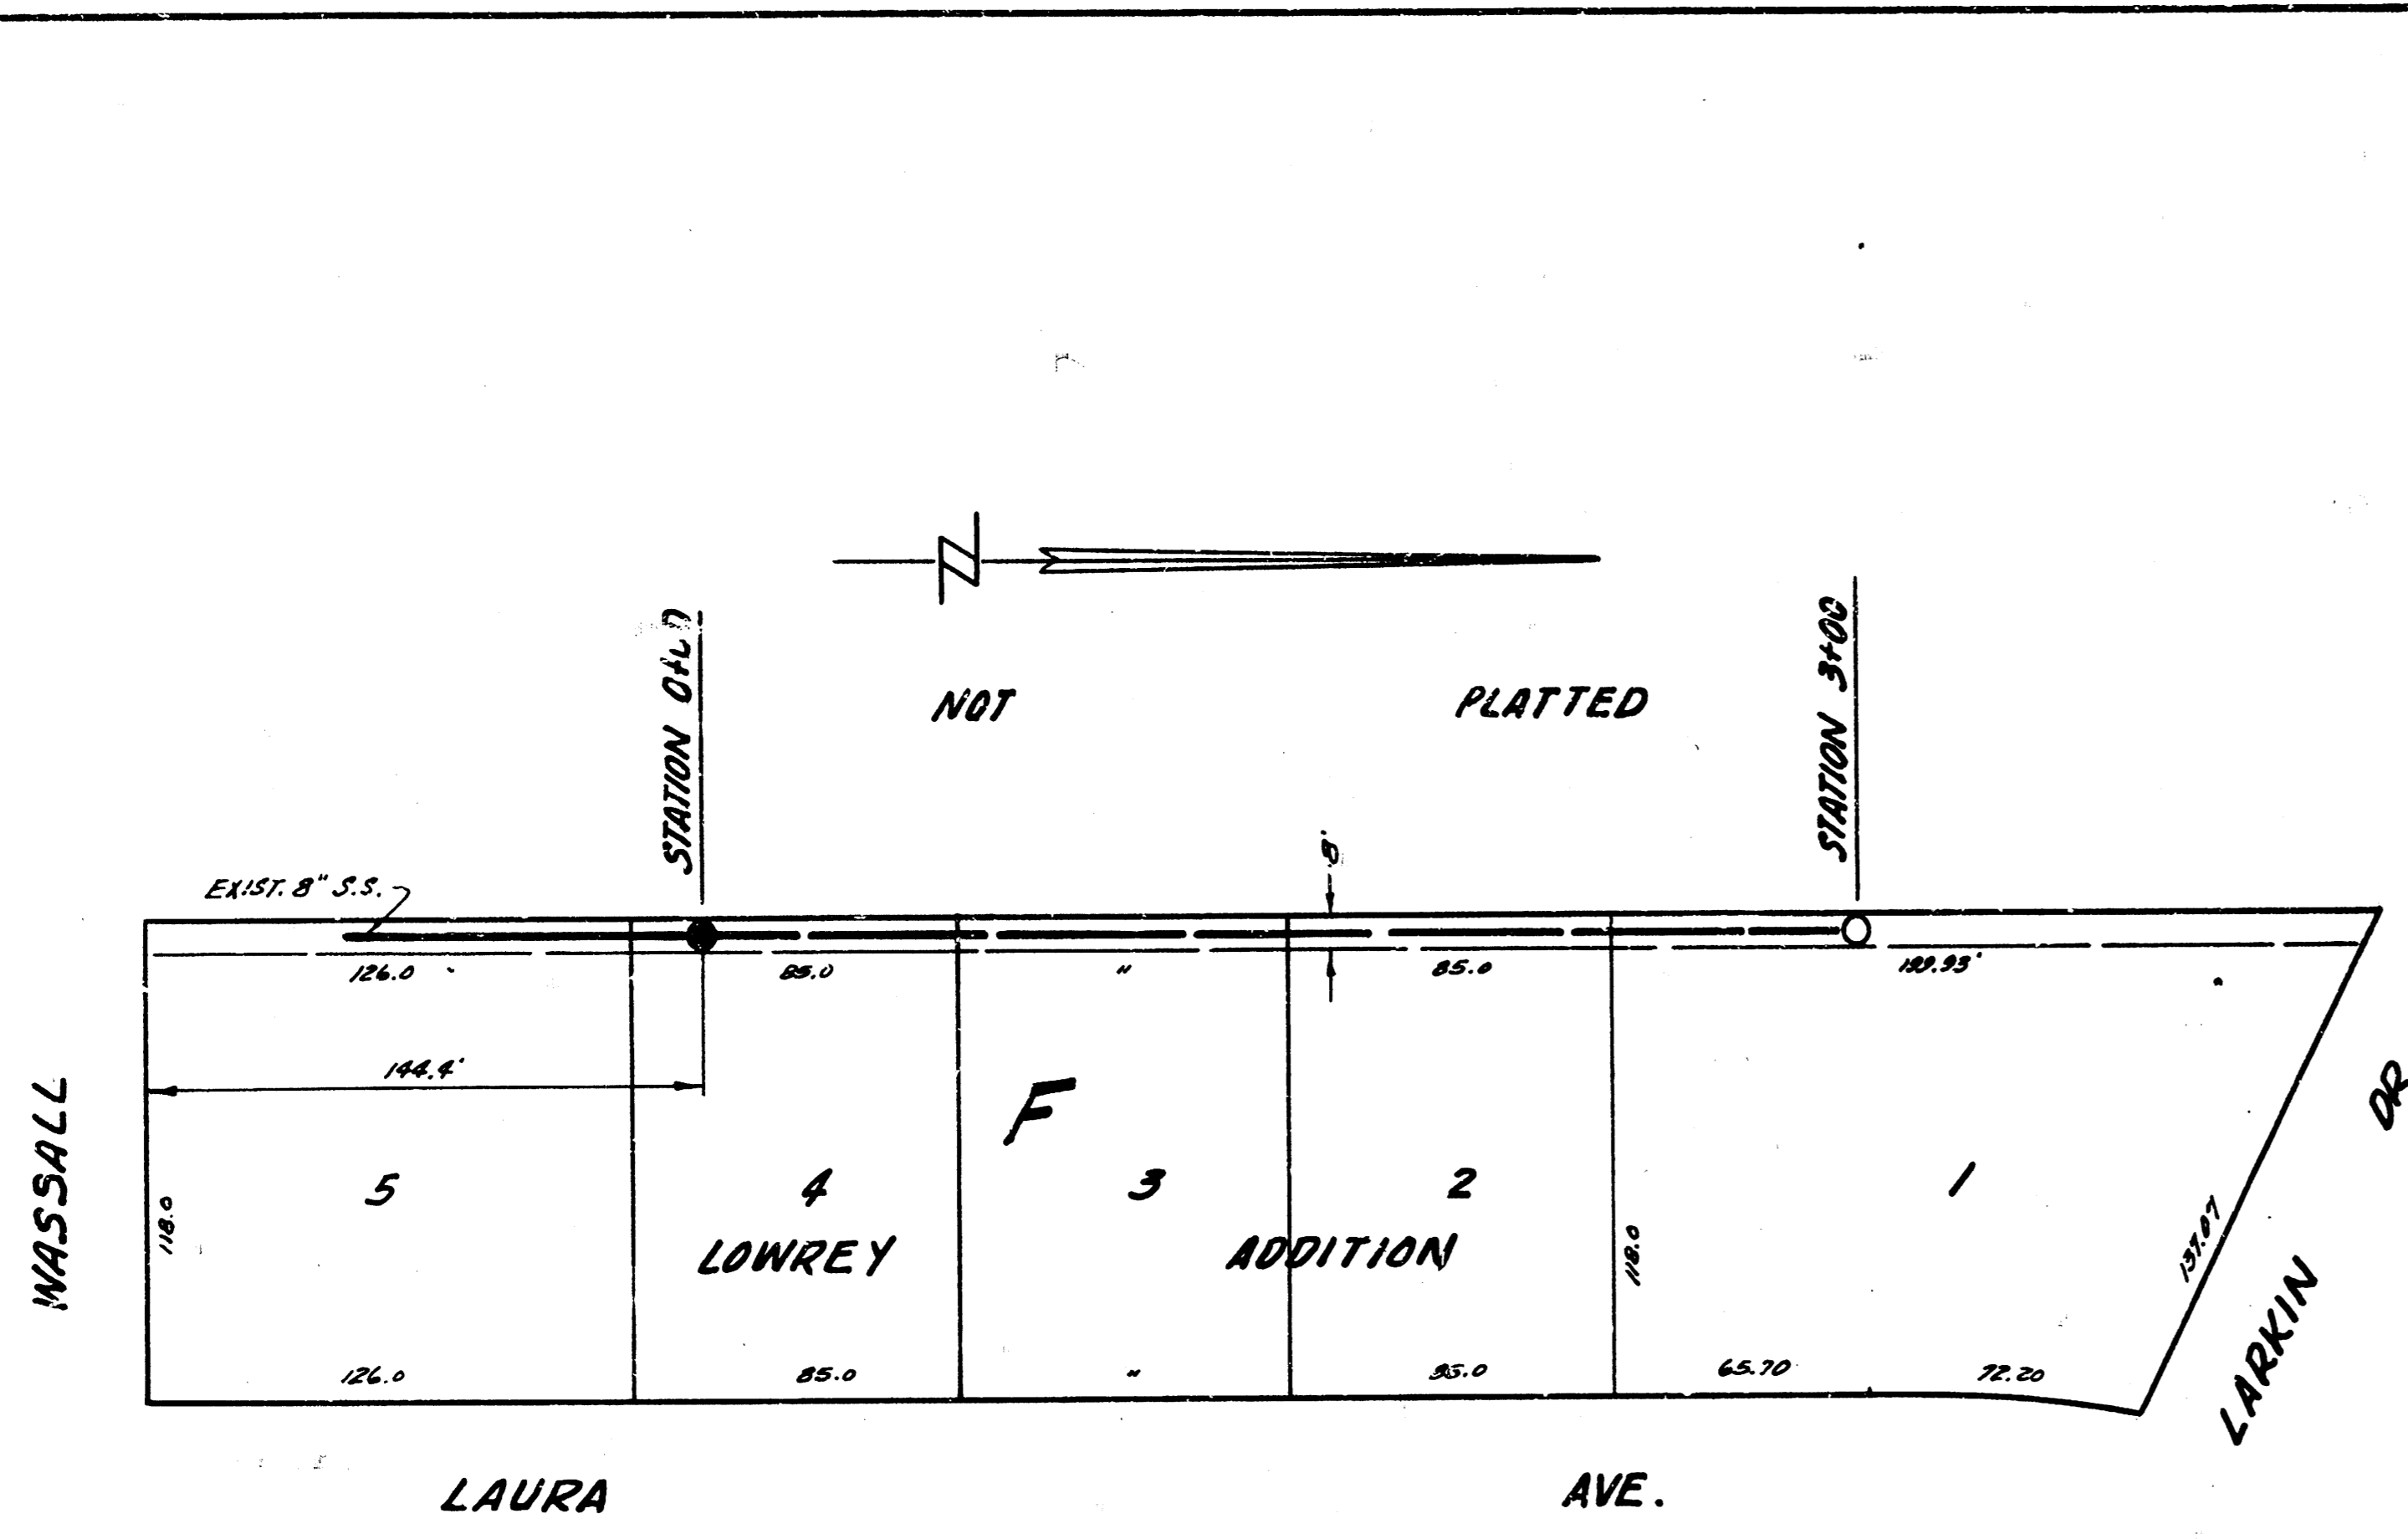


SURVEY BY: FRINGLER  
 DRAWN BY: JENNEY  
 CHECKED BY:  
 DATE:

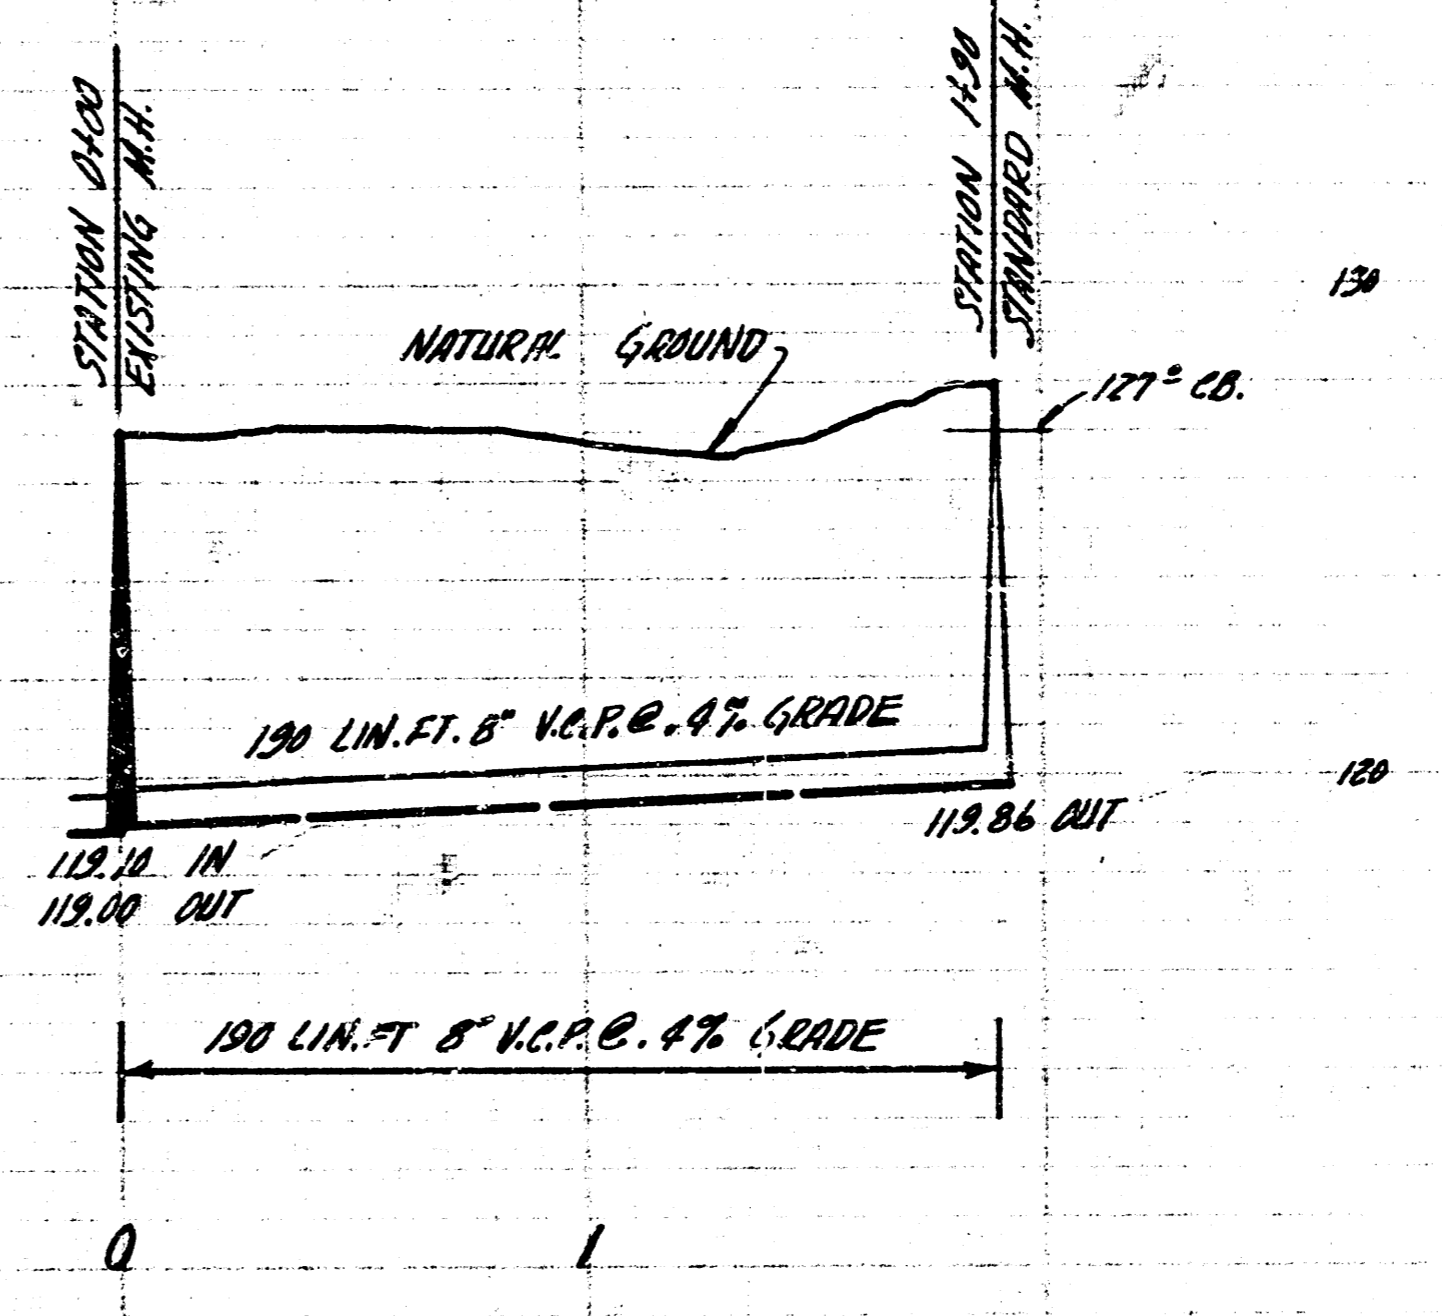

PLAN SCALE 1" = 40'  
 PROFILE SCALE 1" = 40' HOR, 1" = 4' VERTICAL

DRAWN BY: JENNEY  
 CHECKED BY:  
 DATE:

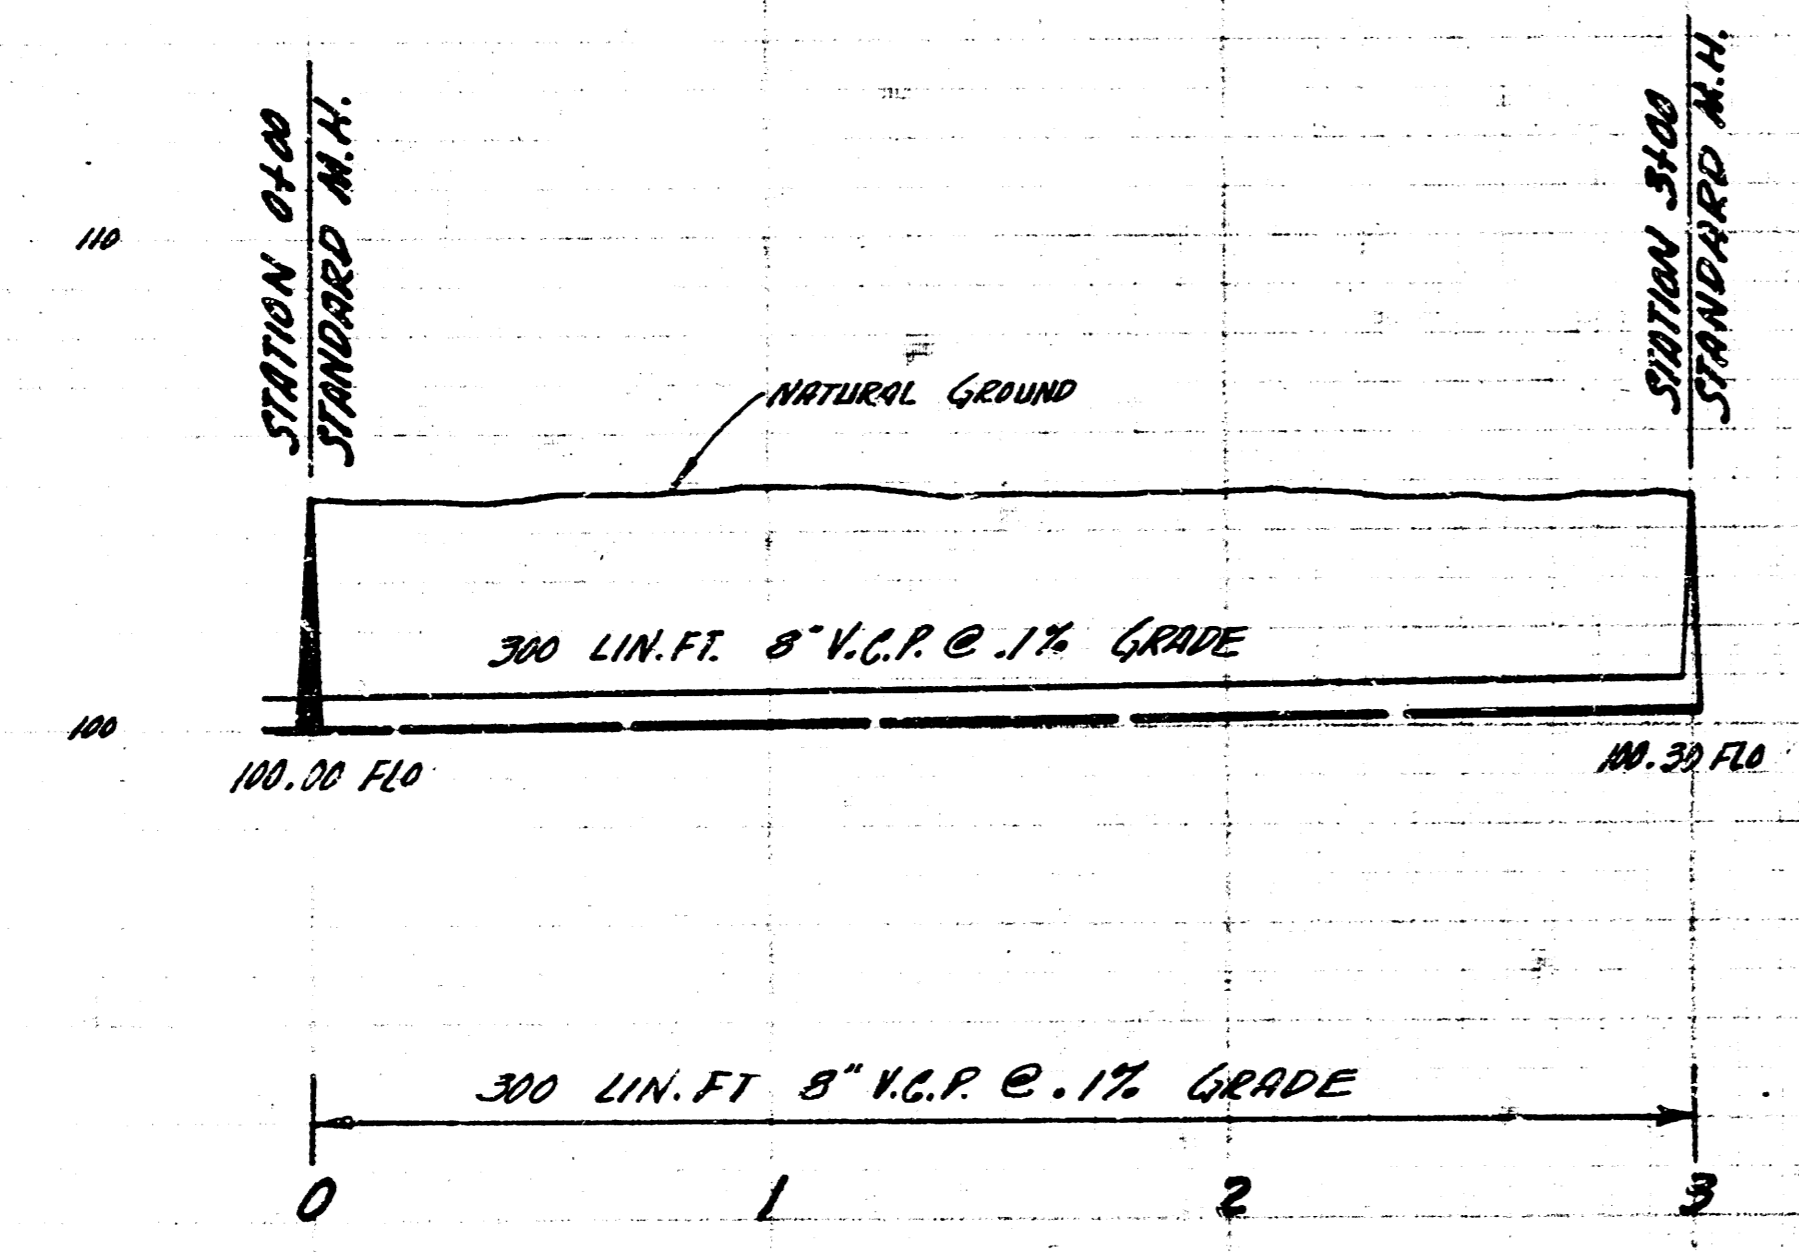

EXT. TO LAT. 36 SAN. SEWER 20  
 CITY OF WICHITA KANSAS  
 B.E. SMITH CITY ENGINEER  
 PRIVATE JOB DATE



LATERAL 80, SAN. SEWER 22  
 CITY OF WICHITA KANSAS  
 B.E. SMITH CITY ENGINEER  
 PROJ. NO. C22-10, DATE - May 1962