

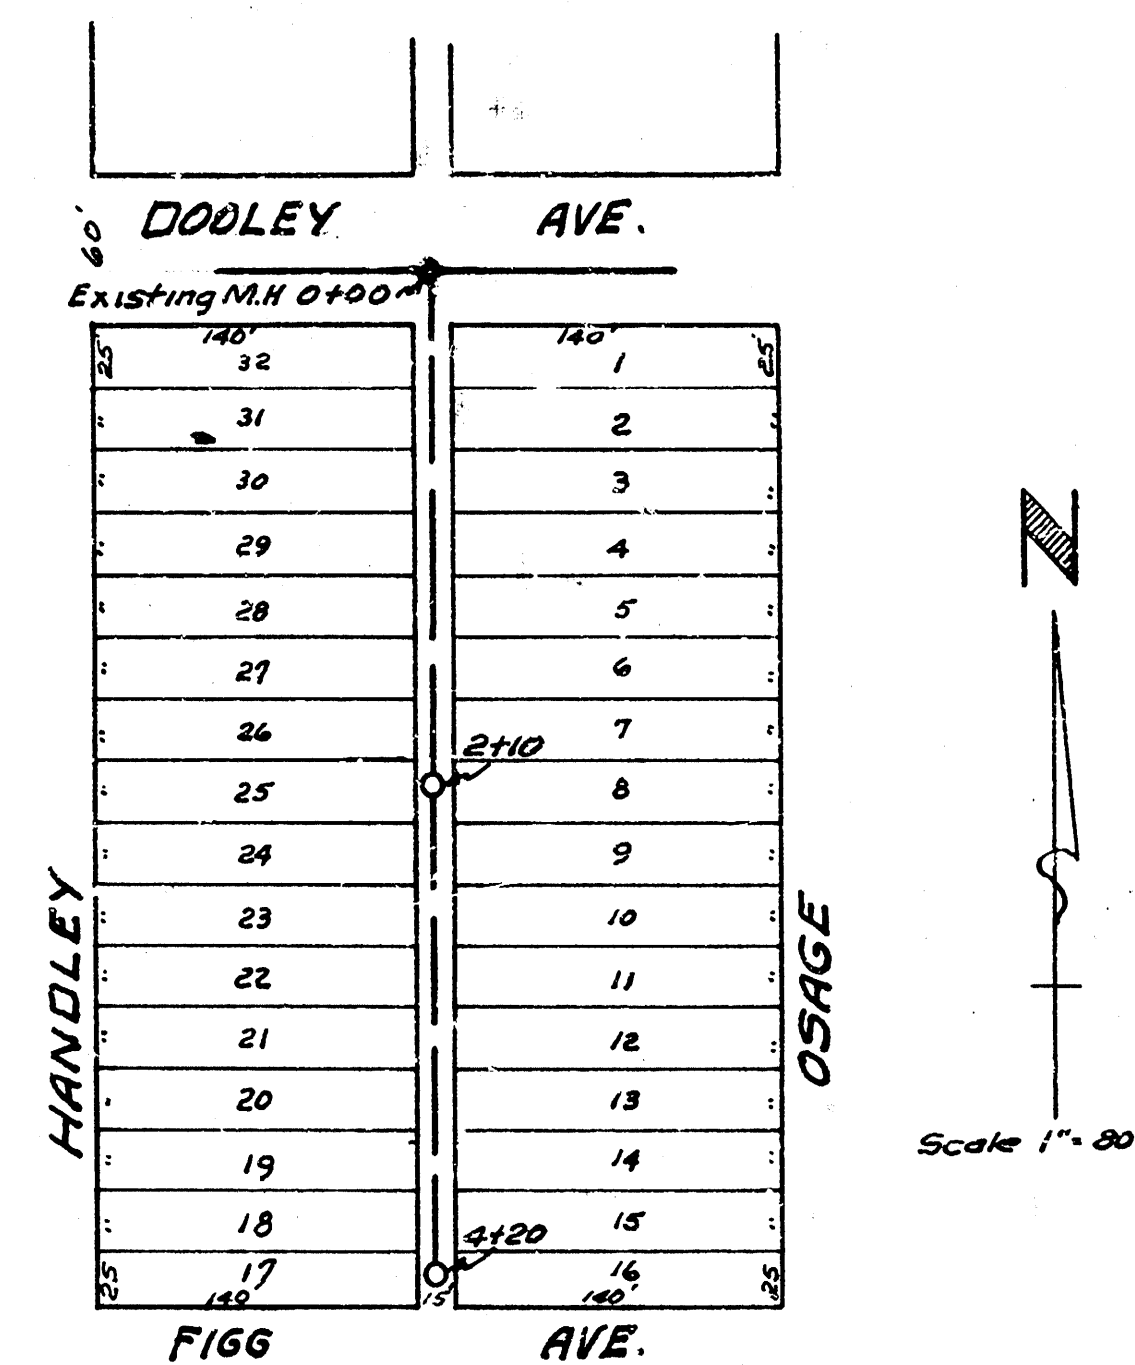


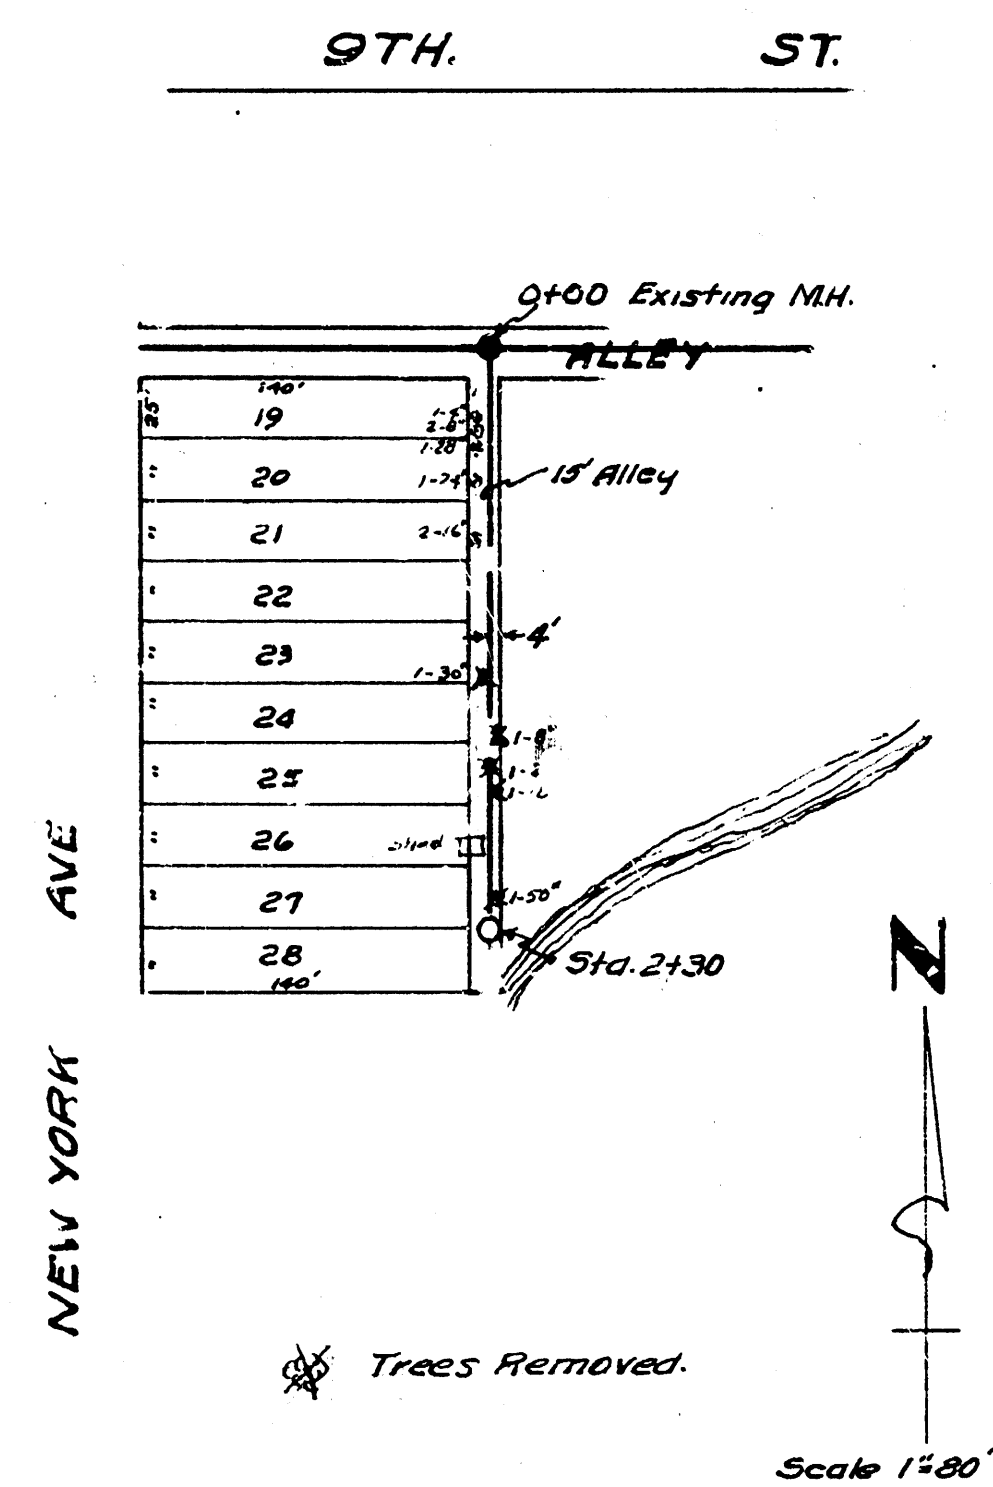


B.M. 111.92 W.R.M. MH 0+00

Note: Engineer note all trees removed

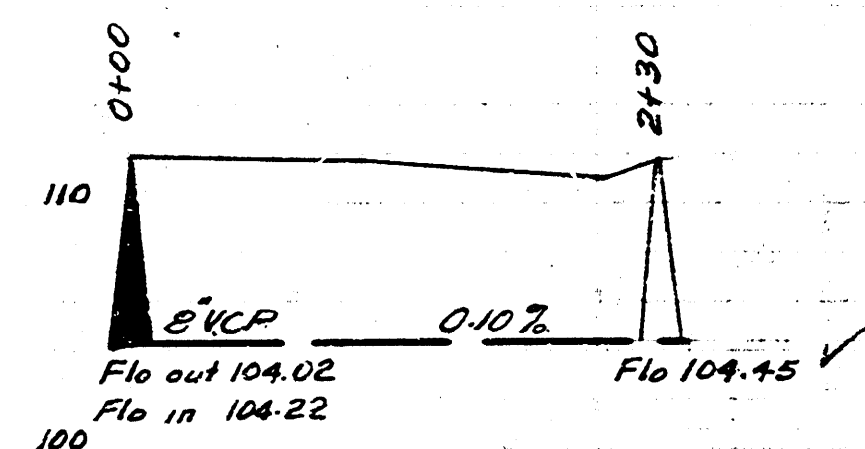

B.M. 103.44 R.R. Spike Svi. Side Tl pole

N.S. Dooley E.S. Alley bet Handley & Osage

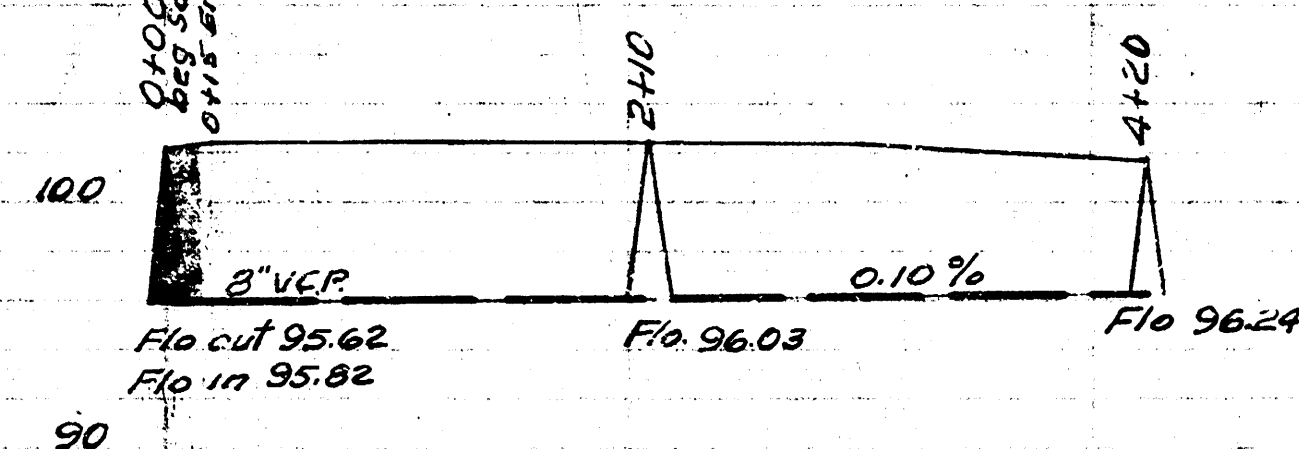

Date 5-13-52
Drawn by L.M.C.
Checked by Y-45

Date 5-14-52
Drawn by L.M.C.
Checked by M-21

LAT. 38. — SS. 20
CITY OF WICHITA KANSAS
L.M. WHITE CITY ENGINEER
Proj No. C-23-22



LAT. Y. DIST. E. MAIN 21
CITY OF WICHITA KANSAS
L.M. WHITE CITY ENGINEER
Proj No. C-22-31

