



LAT. 21, S.S.*20

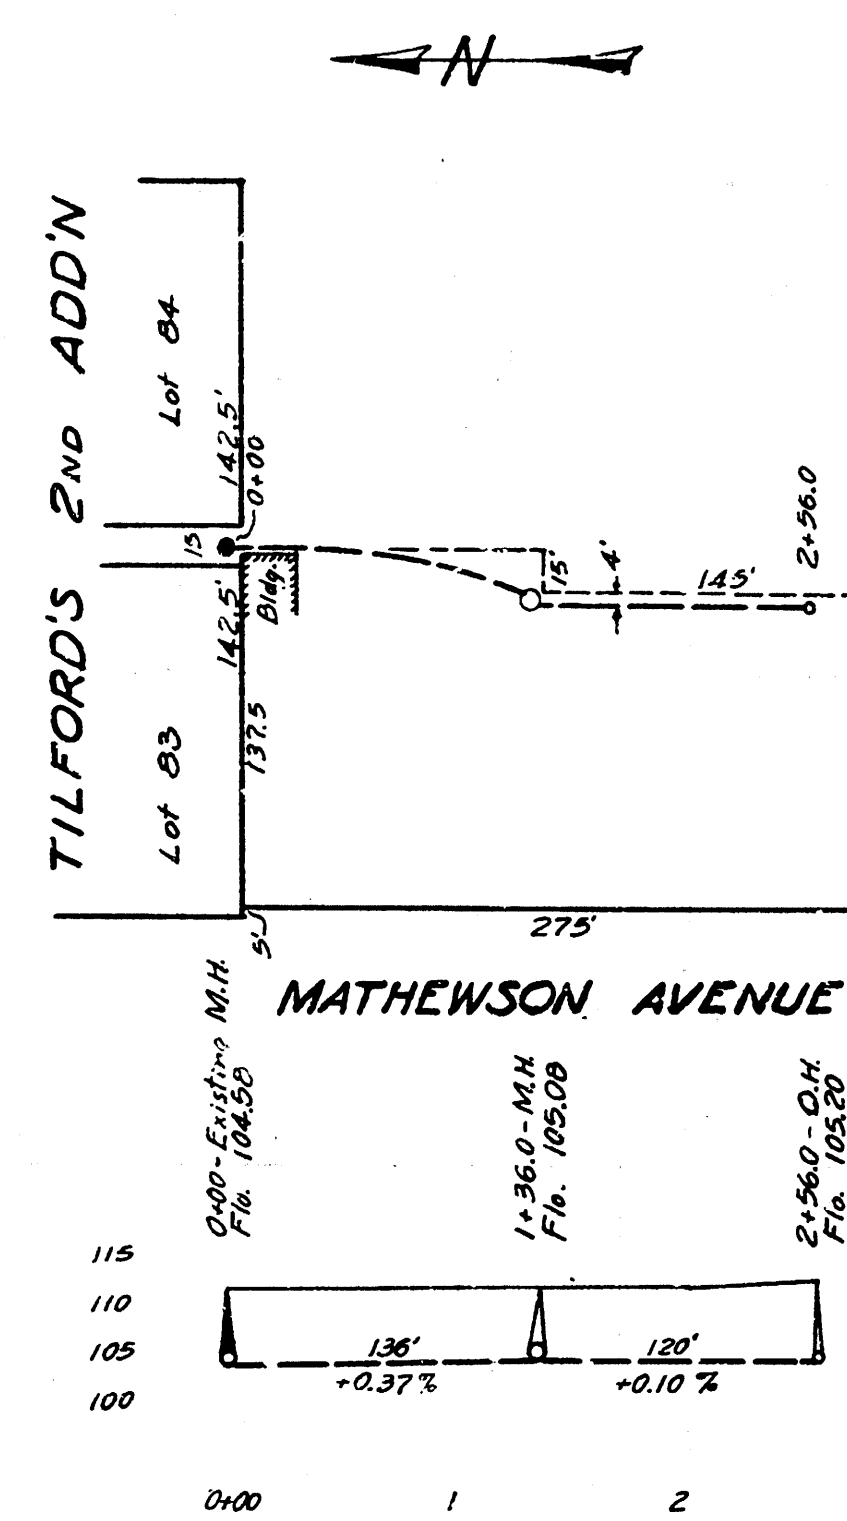

B.M. - 112.20 - S. Rim of M.H., Sta. 0+00.

LATERAL "U", DISTRICT "B", SANITARY SEWER #20

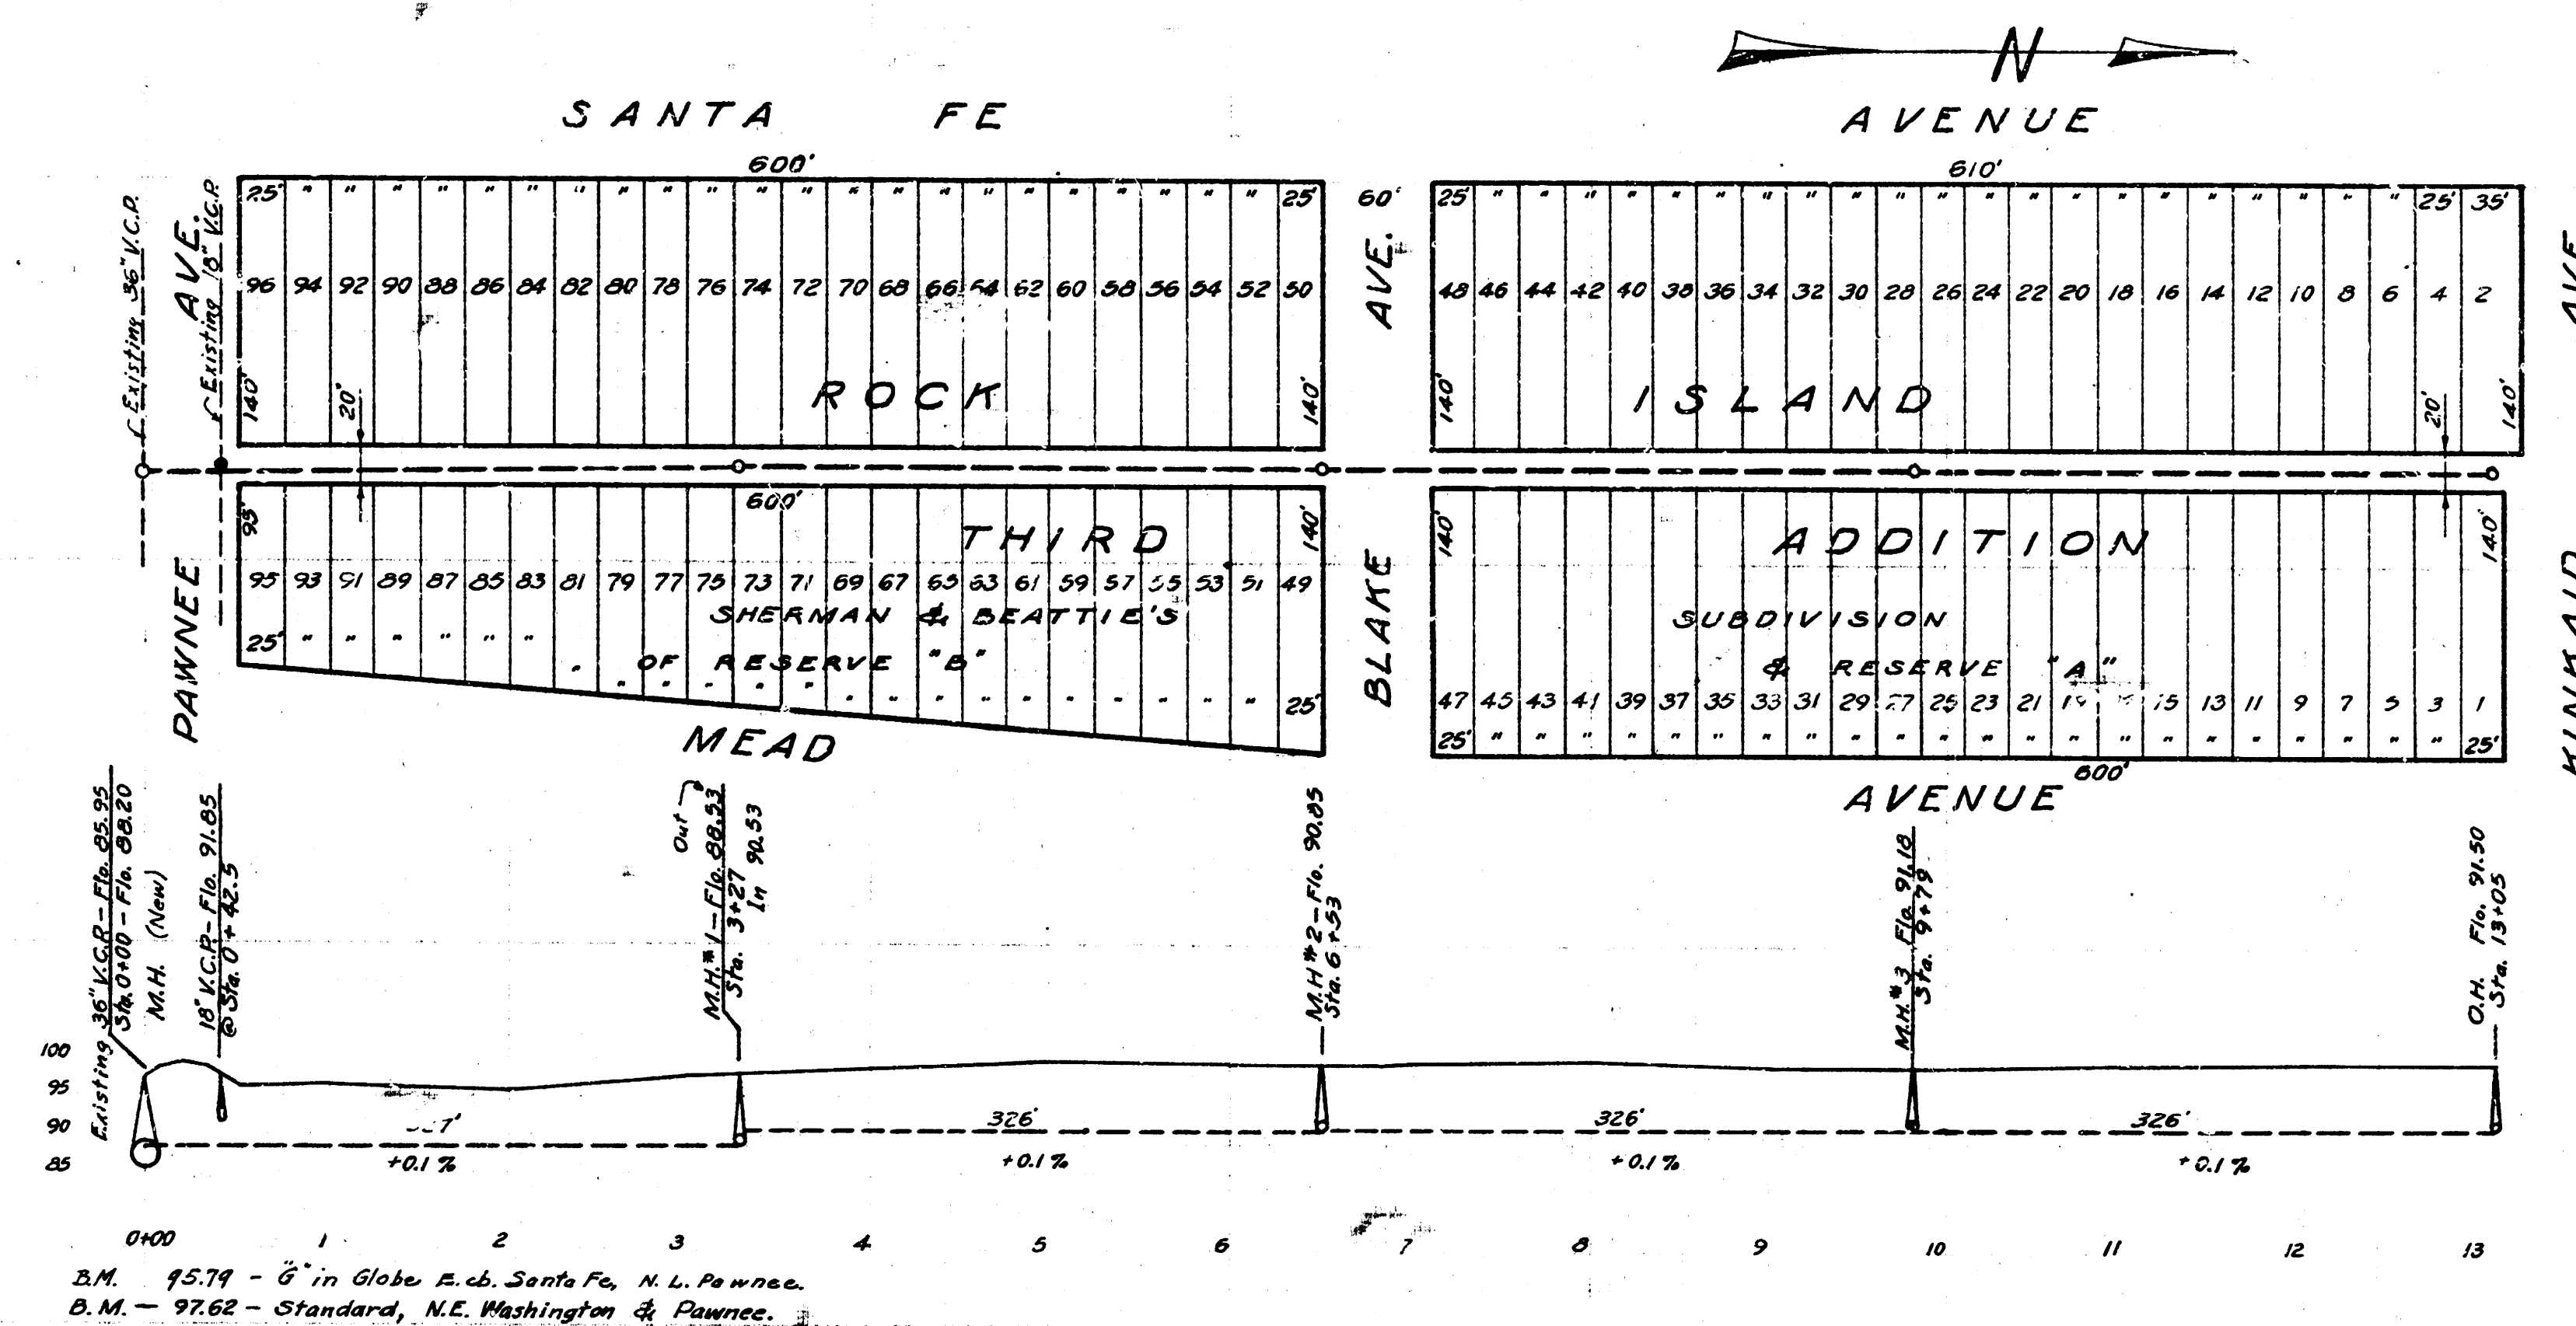

CITY OF WICHITA, KANSAS
PUBLIC SERVICE DEPARTMENT
ENGINEERING DIVISION
L.K. WHITE, CITY ENGINEER.
DR. BY B. MILLER, JUNE, 1945.