

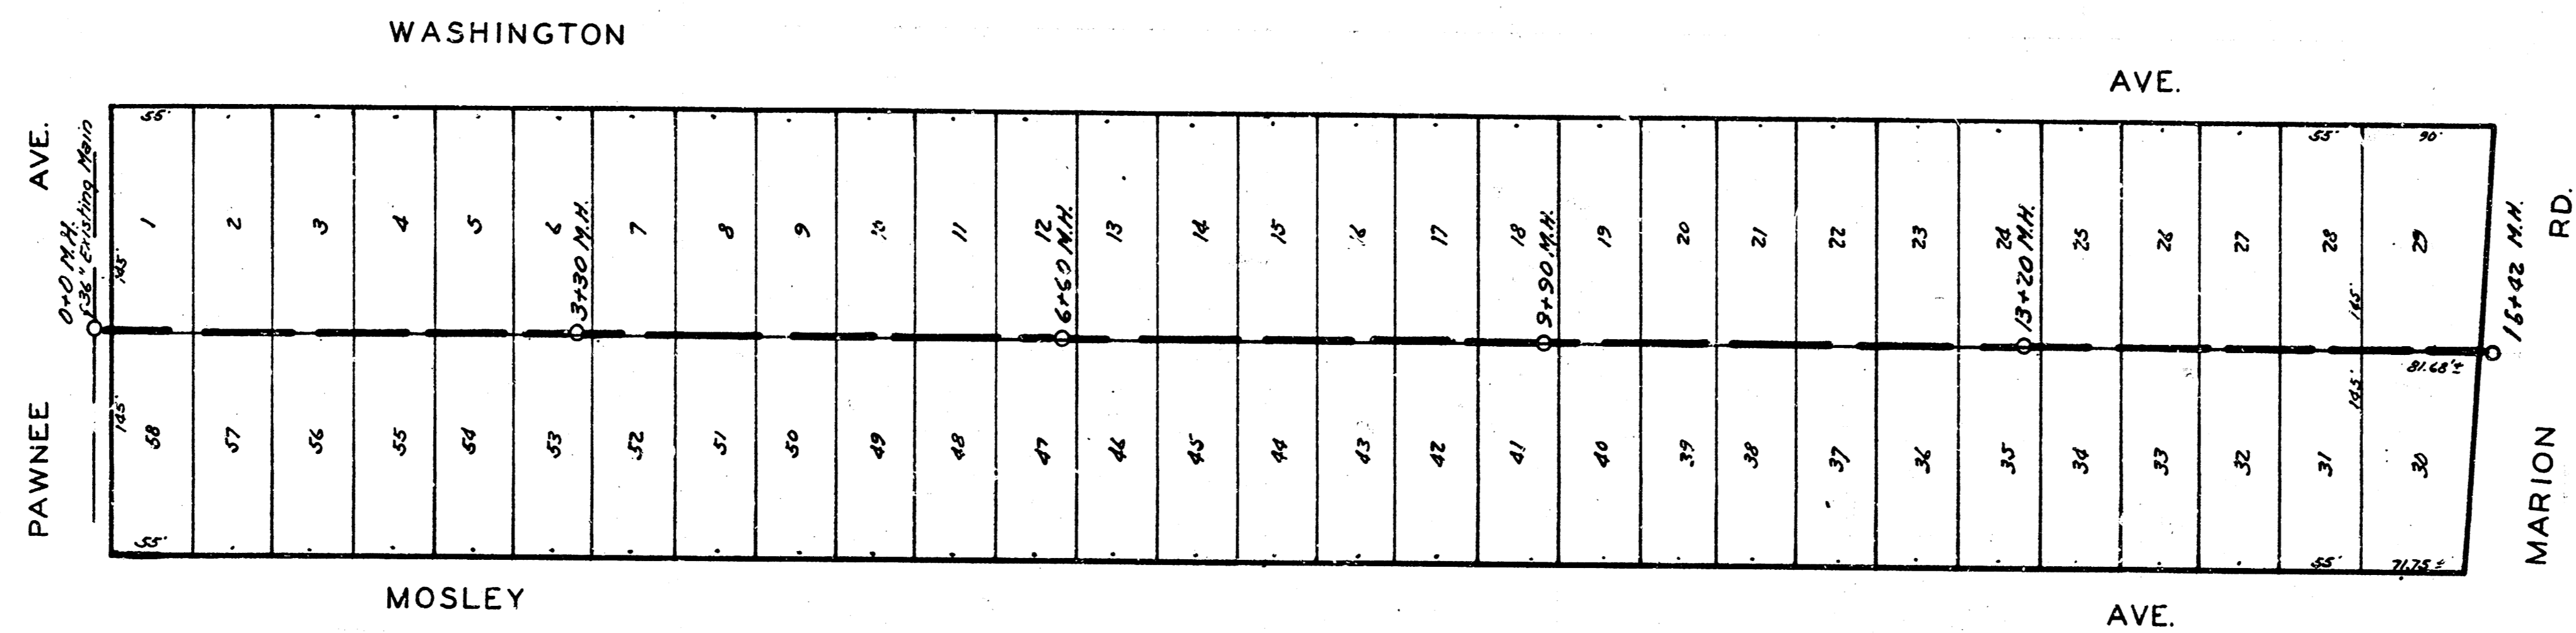


# LATERAL 2, DISTRICT A, S.S. #20 WICHITA, KANSAS

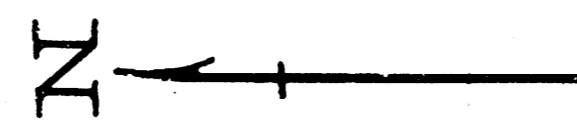

C.M. Elev. 97.62 361 NE cor. of Washington & Pawnee

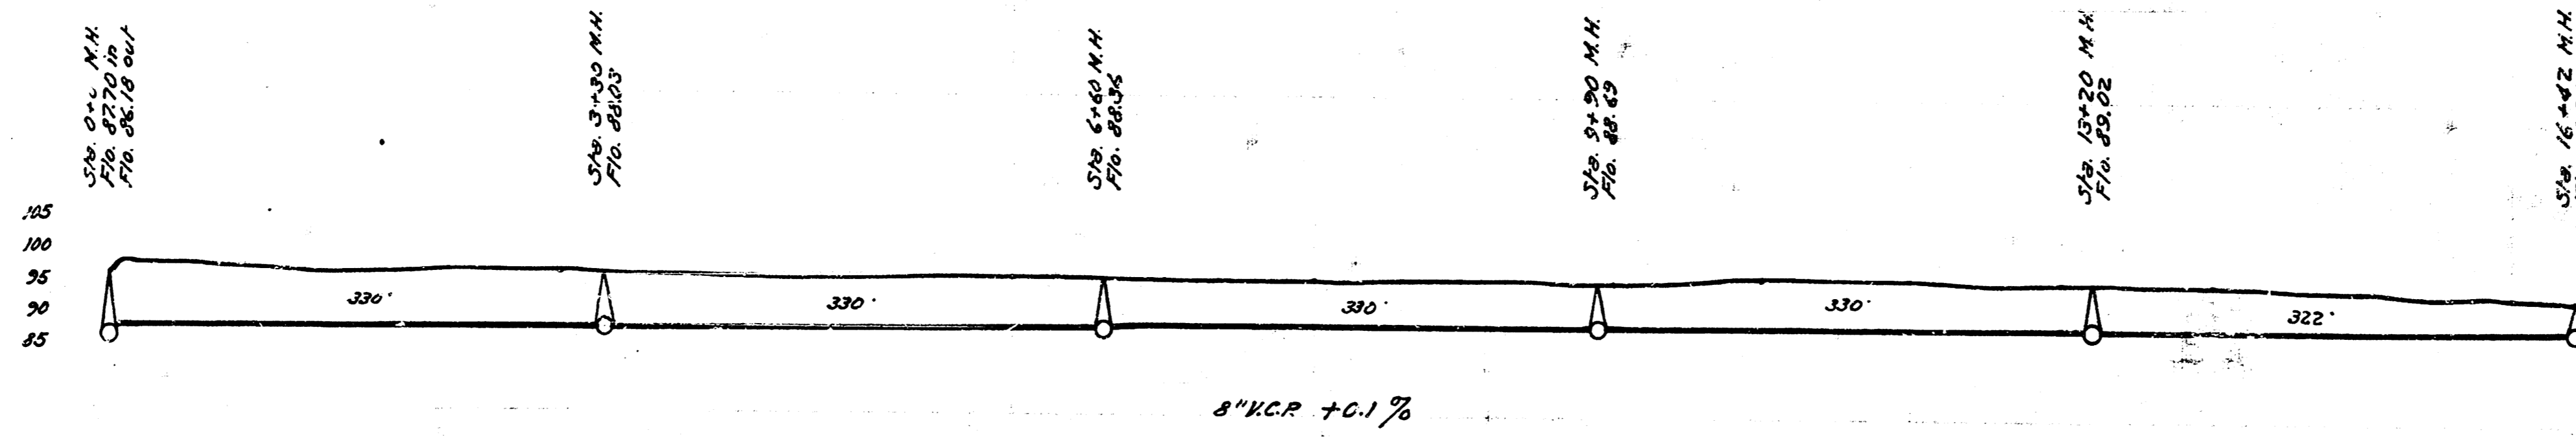

0 1 2 3 4 5 6 7 8 9 10 11 12 13 14 15

ENGINEERING DEPARTMENT  
CITY OF WICHITA, KANSAS  
P.L. BROCKWAY CITY ENGINEER  
B.E. SMITH ENGINEER OF DESIGN  
FEBRUARY 1942 SCALE 1"=80'