



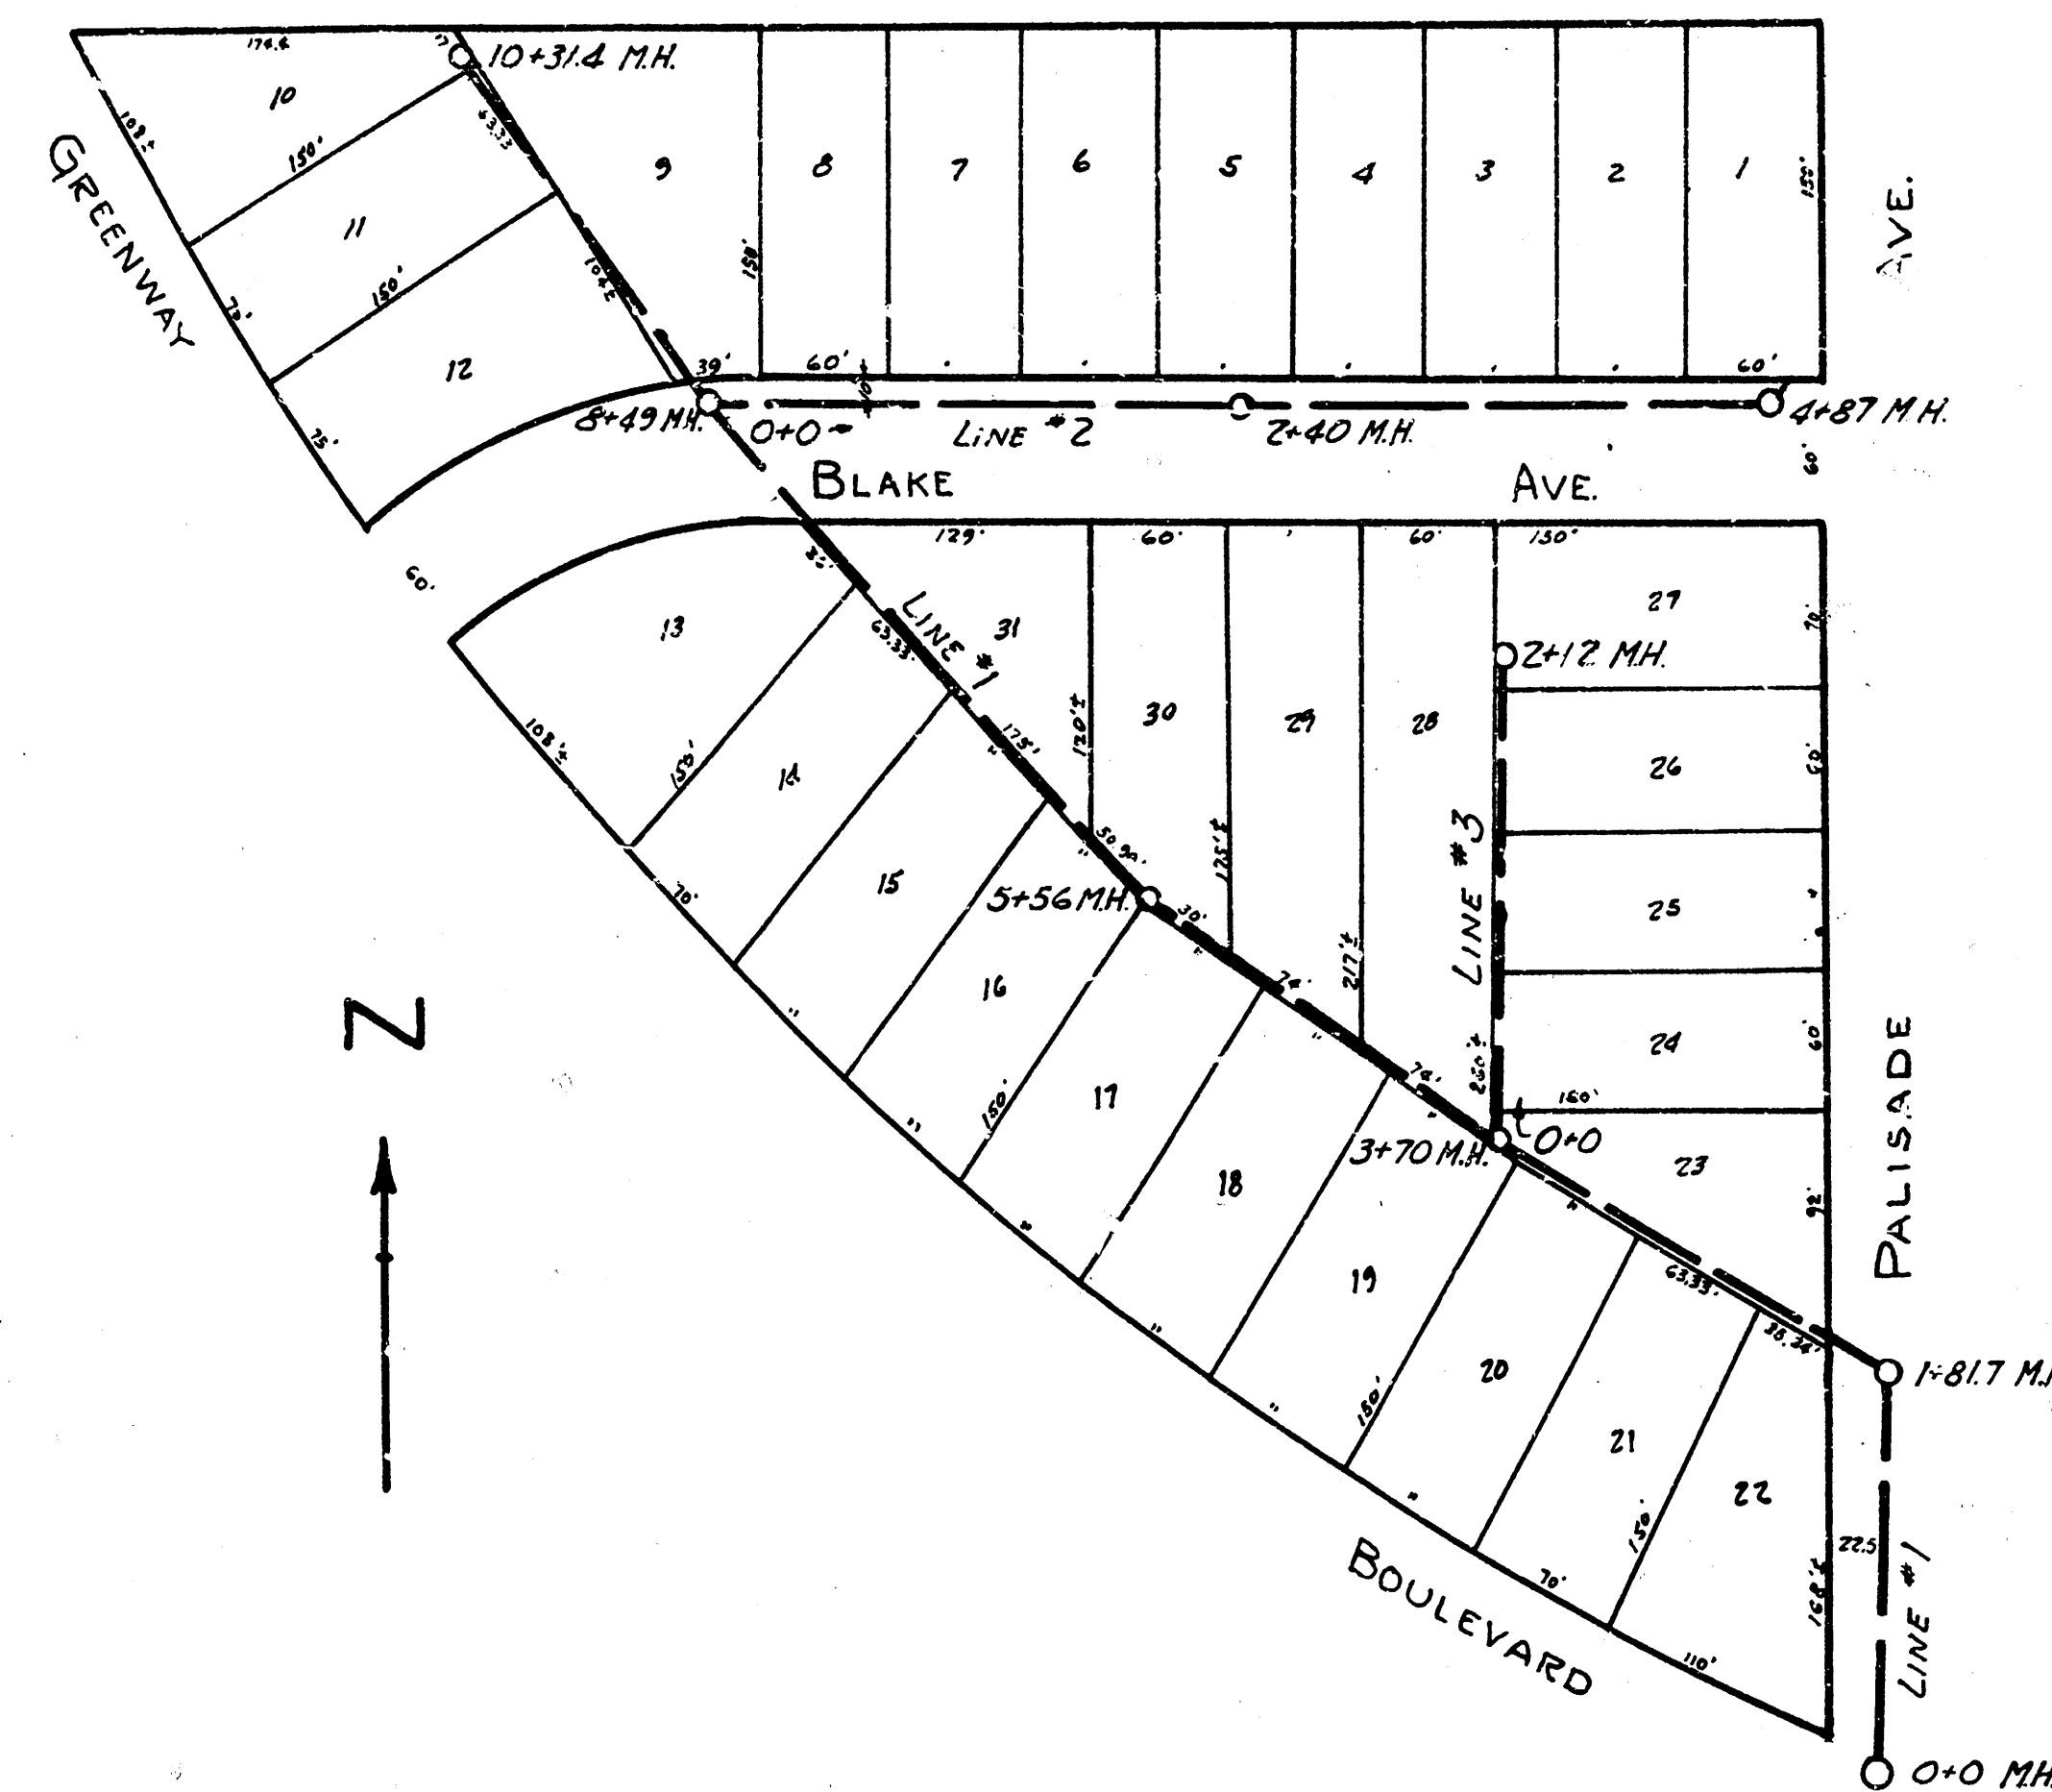

LAT. 4, DIST. A, S.S. 20
WICHITA, KANSAS

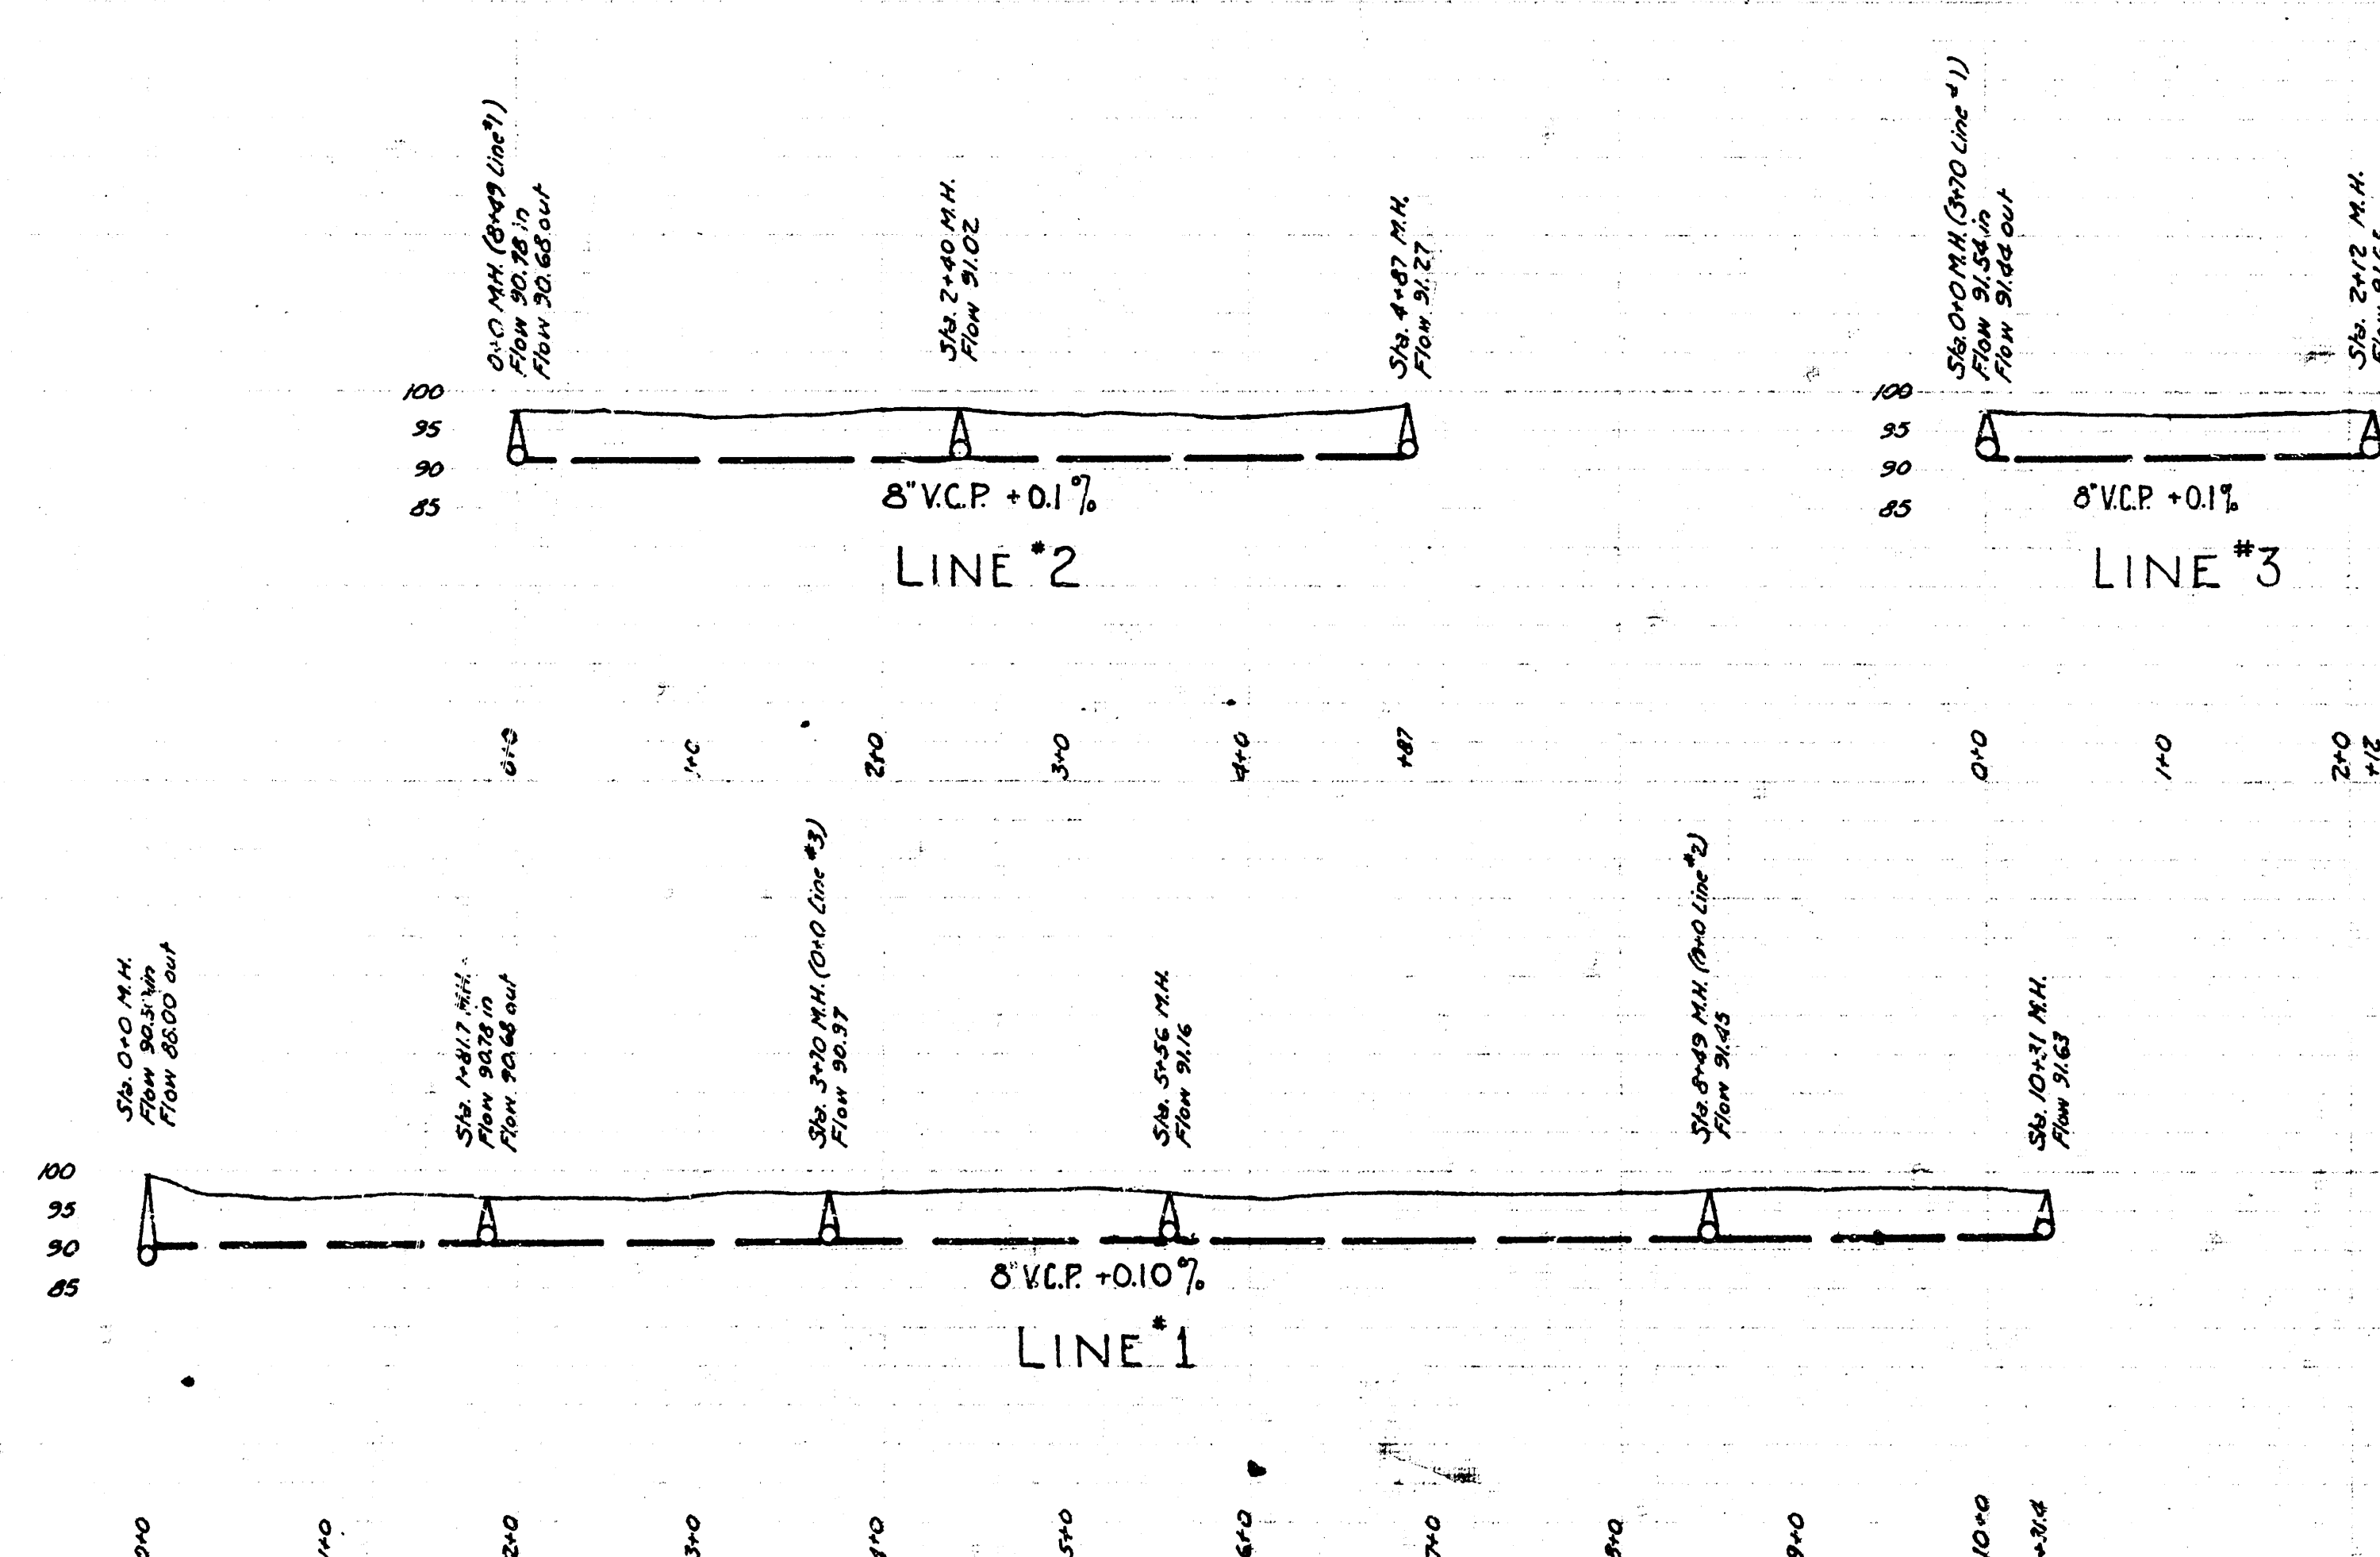

DEPARTMENT OF PUBLIC SERVICE
ENGINEERING DIVISION
CITY OF WICHITA, KANSAS
L. K. WHITE CITY ENGINEER
SCALE - Horiz. 1"=80' Vert. 1"=20' OCT. 1946

S.M. Elev. 33.75 "2" in 1942 - S. end of, N.S. Palisade & S.L. Greenway & N.S. Blvd

9105/2