



Survey of City of Wichita
 District 8
 Sublot 1 lot B Dist. A S.S. 20
 1957

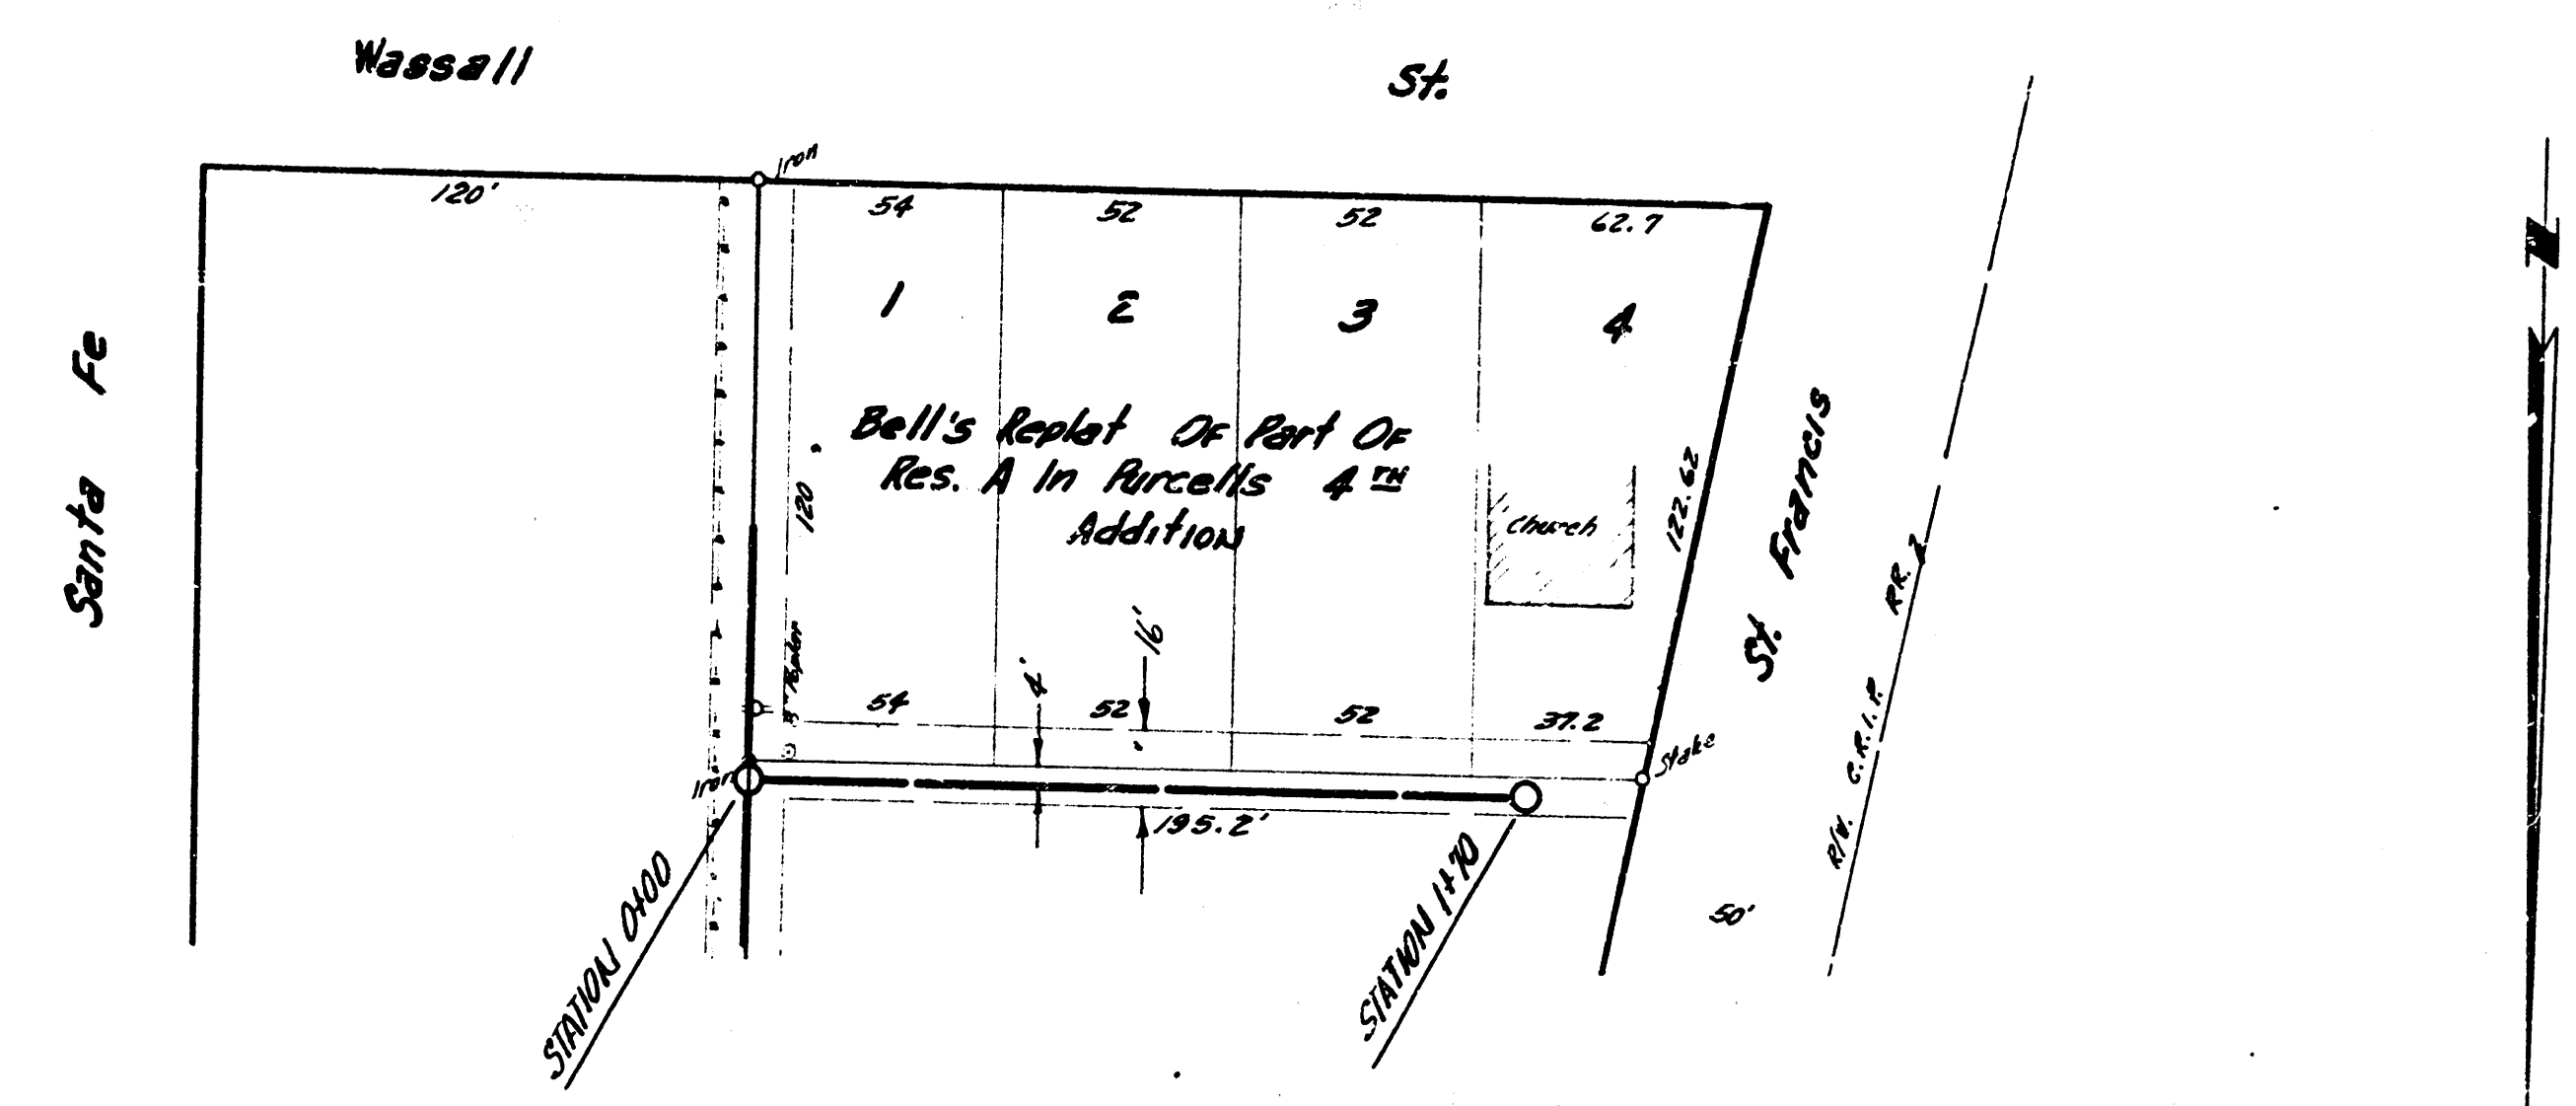

B.M. 34.27 "R" IN RITCHIE E. CB. SANTA FE, S.L. WASSALL

PLAN SCALE 1"=40'
 PROFILE SCALE 1"=40' HOR, 1"=4' VERT.

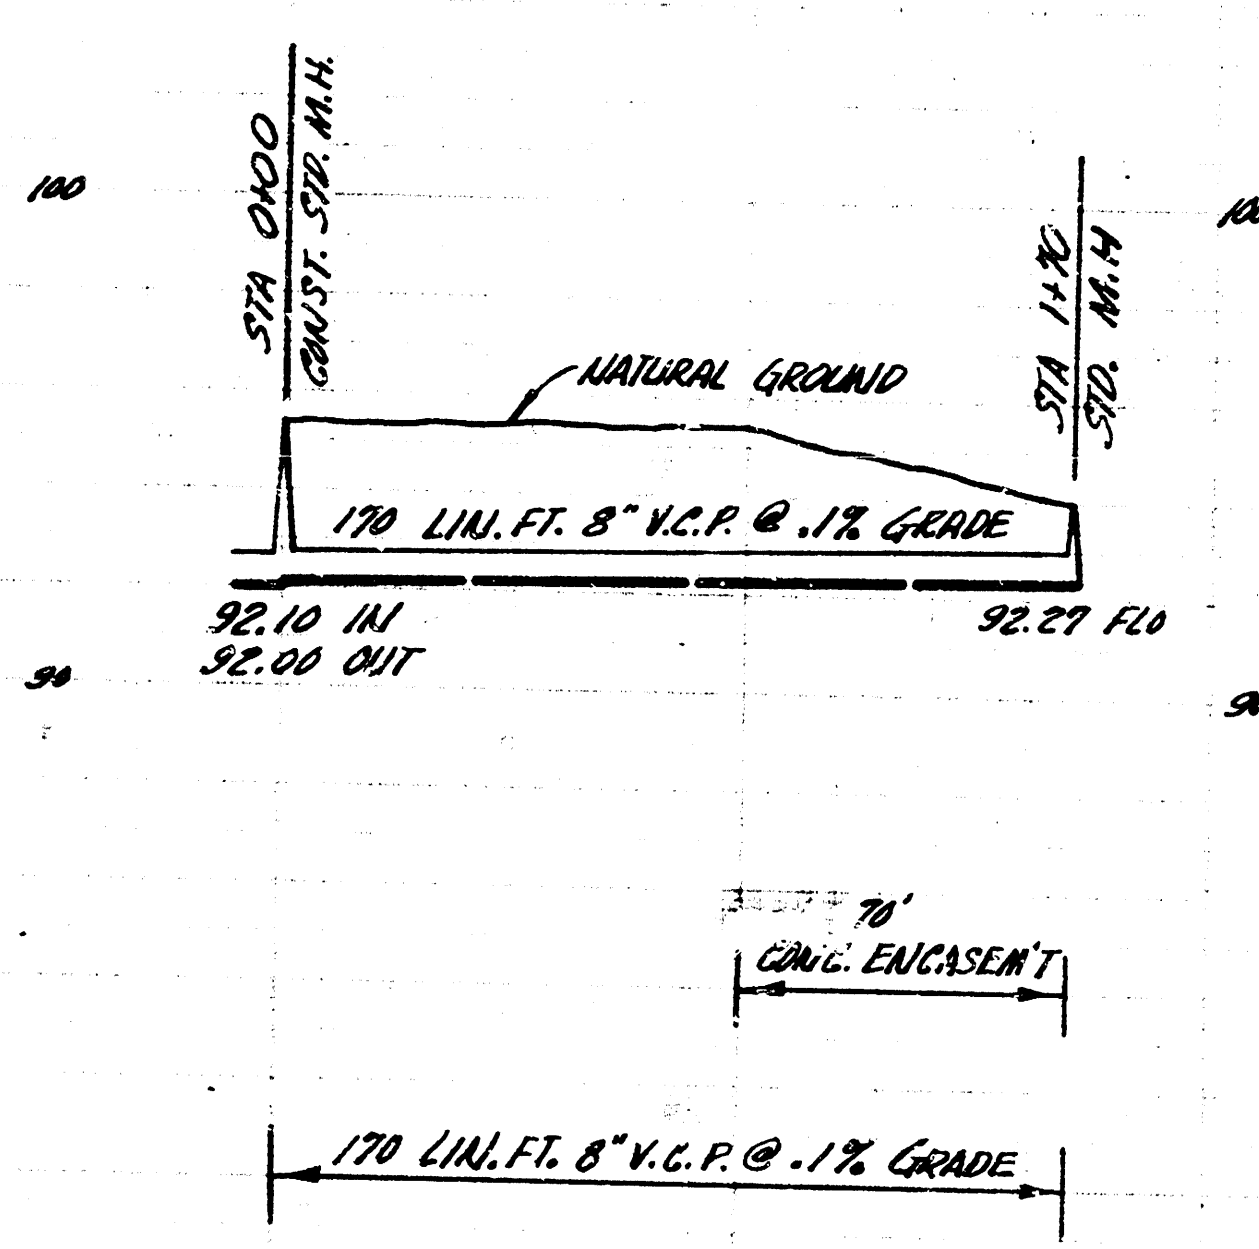

Sublot 1 lot B Dist. A S.S. 20
 City of Wichita, Kansas
 B.E. Smith City Engineer
 Proj. No. C26-64 Date: FEB 1957