
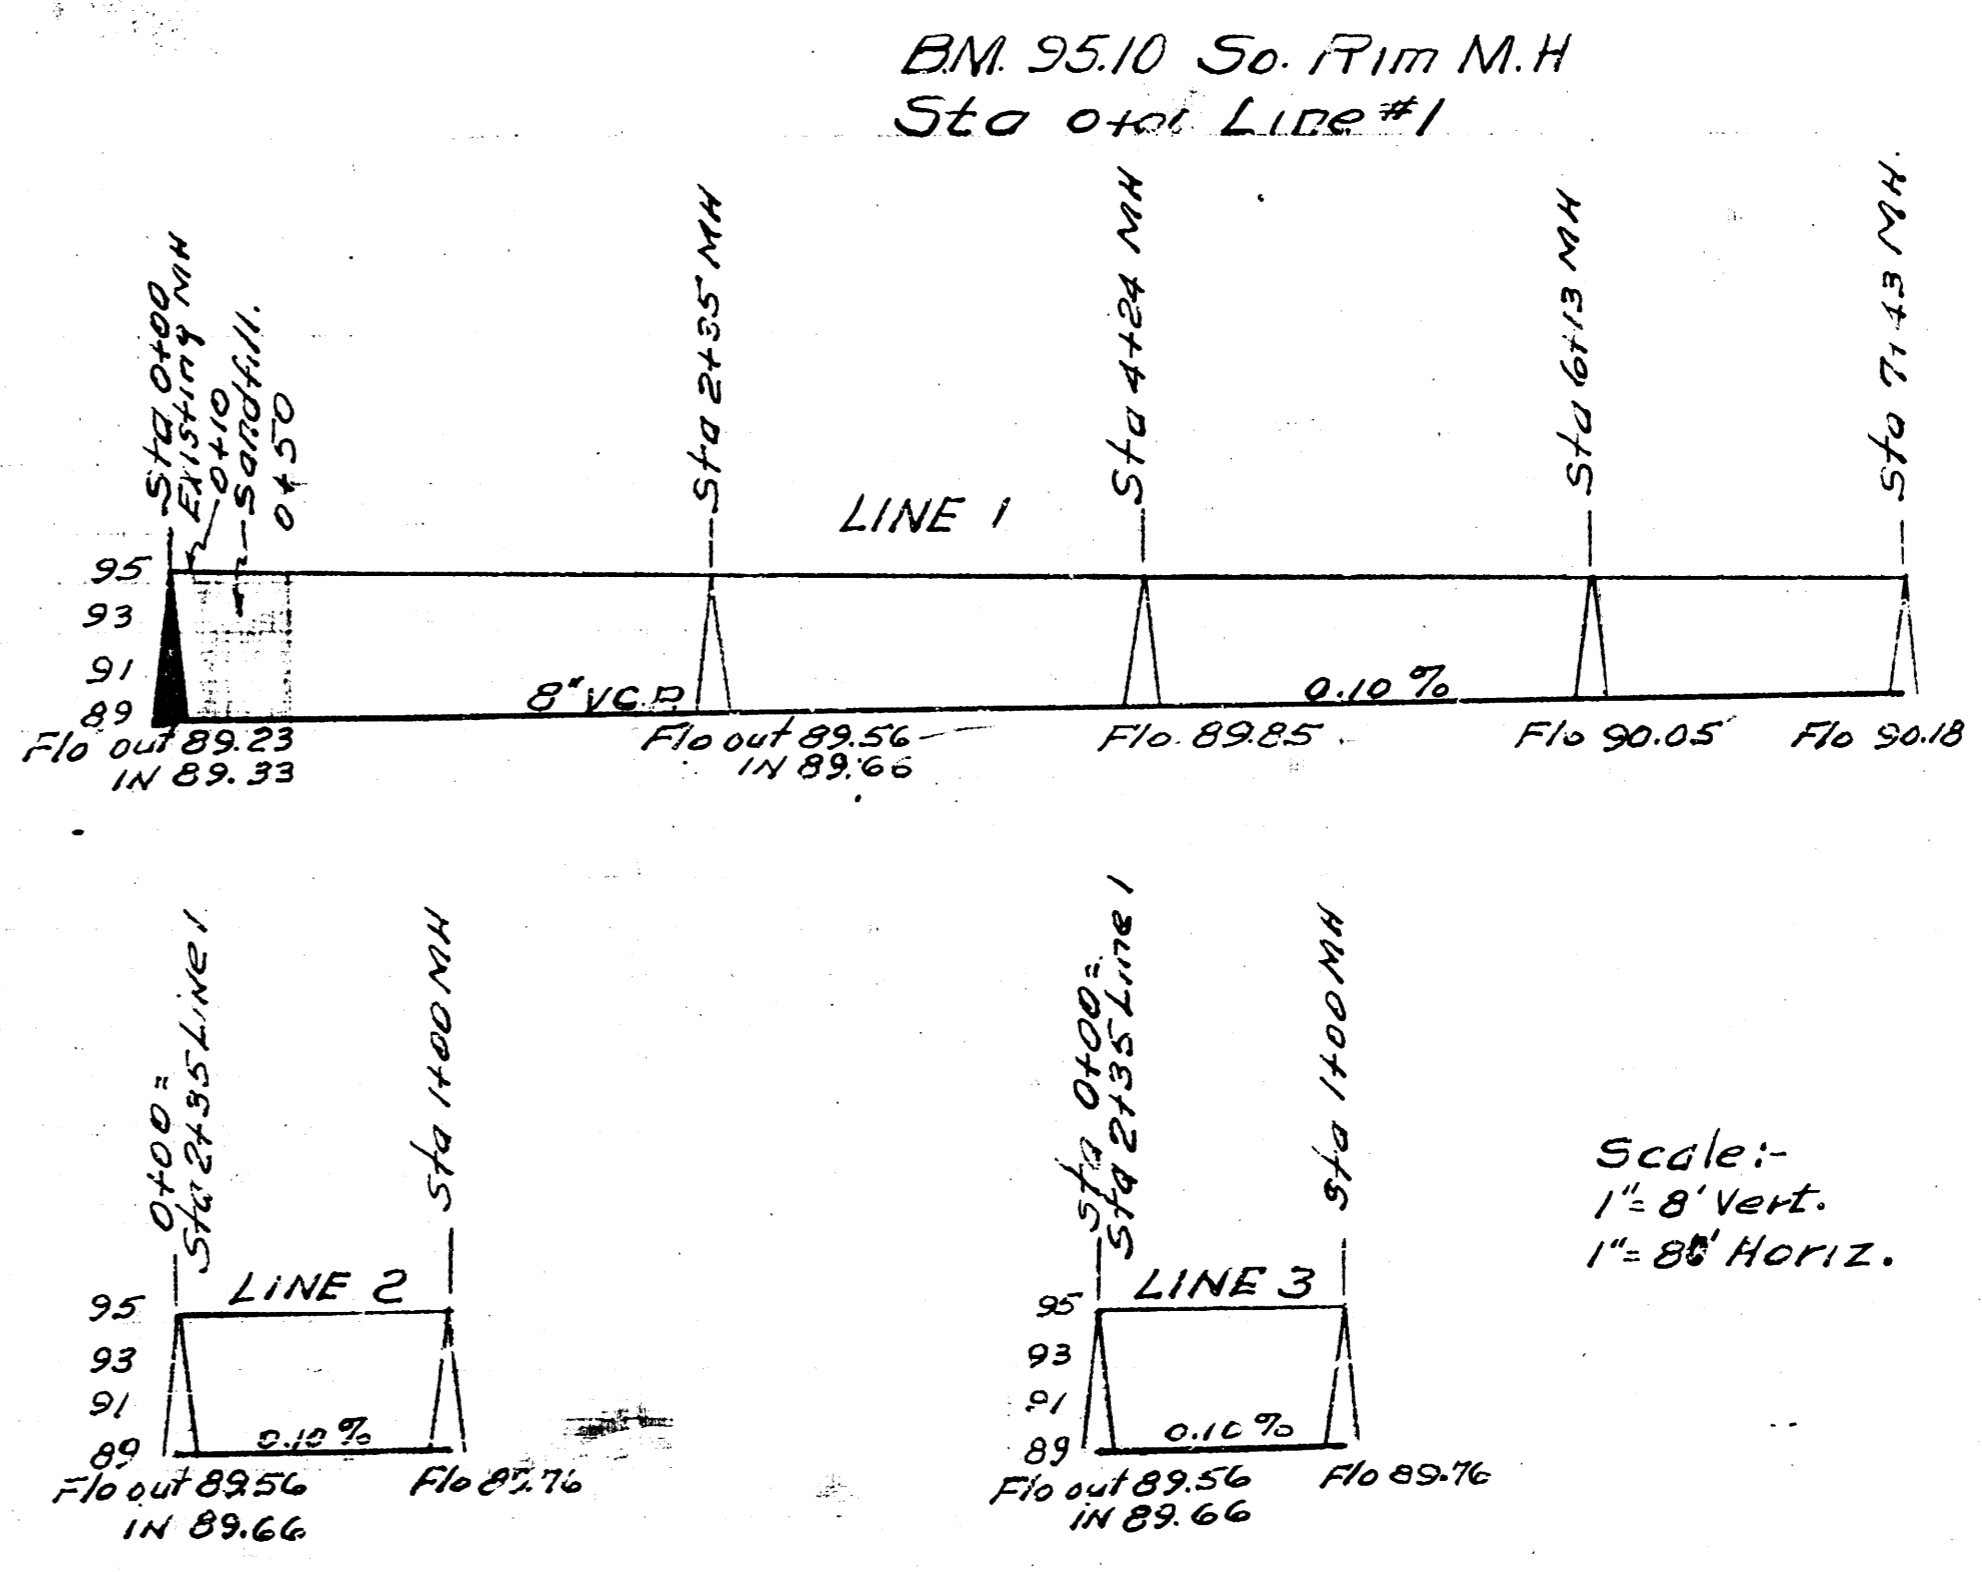


Date 8-9-52
 Drawn by McCI
 Checked by M.9
 Sheet No.


Scale - 1" = 8' Vert.
 1" = 80' Horiz.

LAT 10 - DC - MAIN #2
 CITY OF WICHITA KANSAS
 LK. WHITE CITY ENGINEER
 Proj No. C-21-88

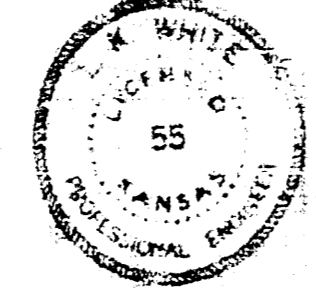

Scale - 1" = 8' Vert.
 1" = 80' Horiz.

LAT 18 DIST. A, SS #20
 CITY OF WICHITA KANSAS
 LK. WHITE CITY ENGINEER
 Proj C-22-6

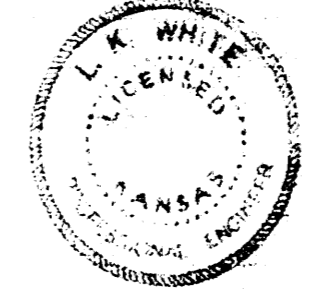

Date 2-11-52
 Drawn by McCI
 Checked by M.9
 Sheet No. 5-6