




SURVEY BY - KRUGLER
 DRAWN BY - BOWEN
 CHECKED BY -

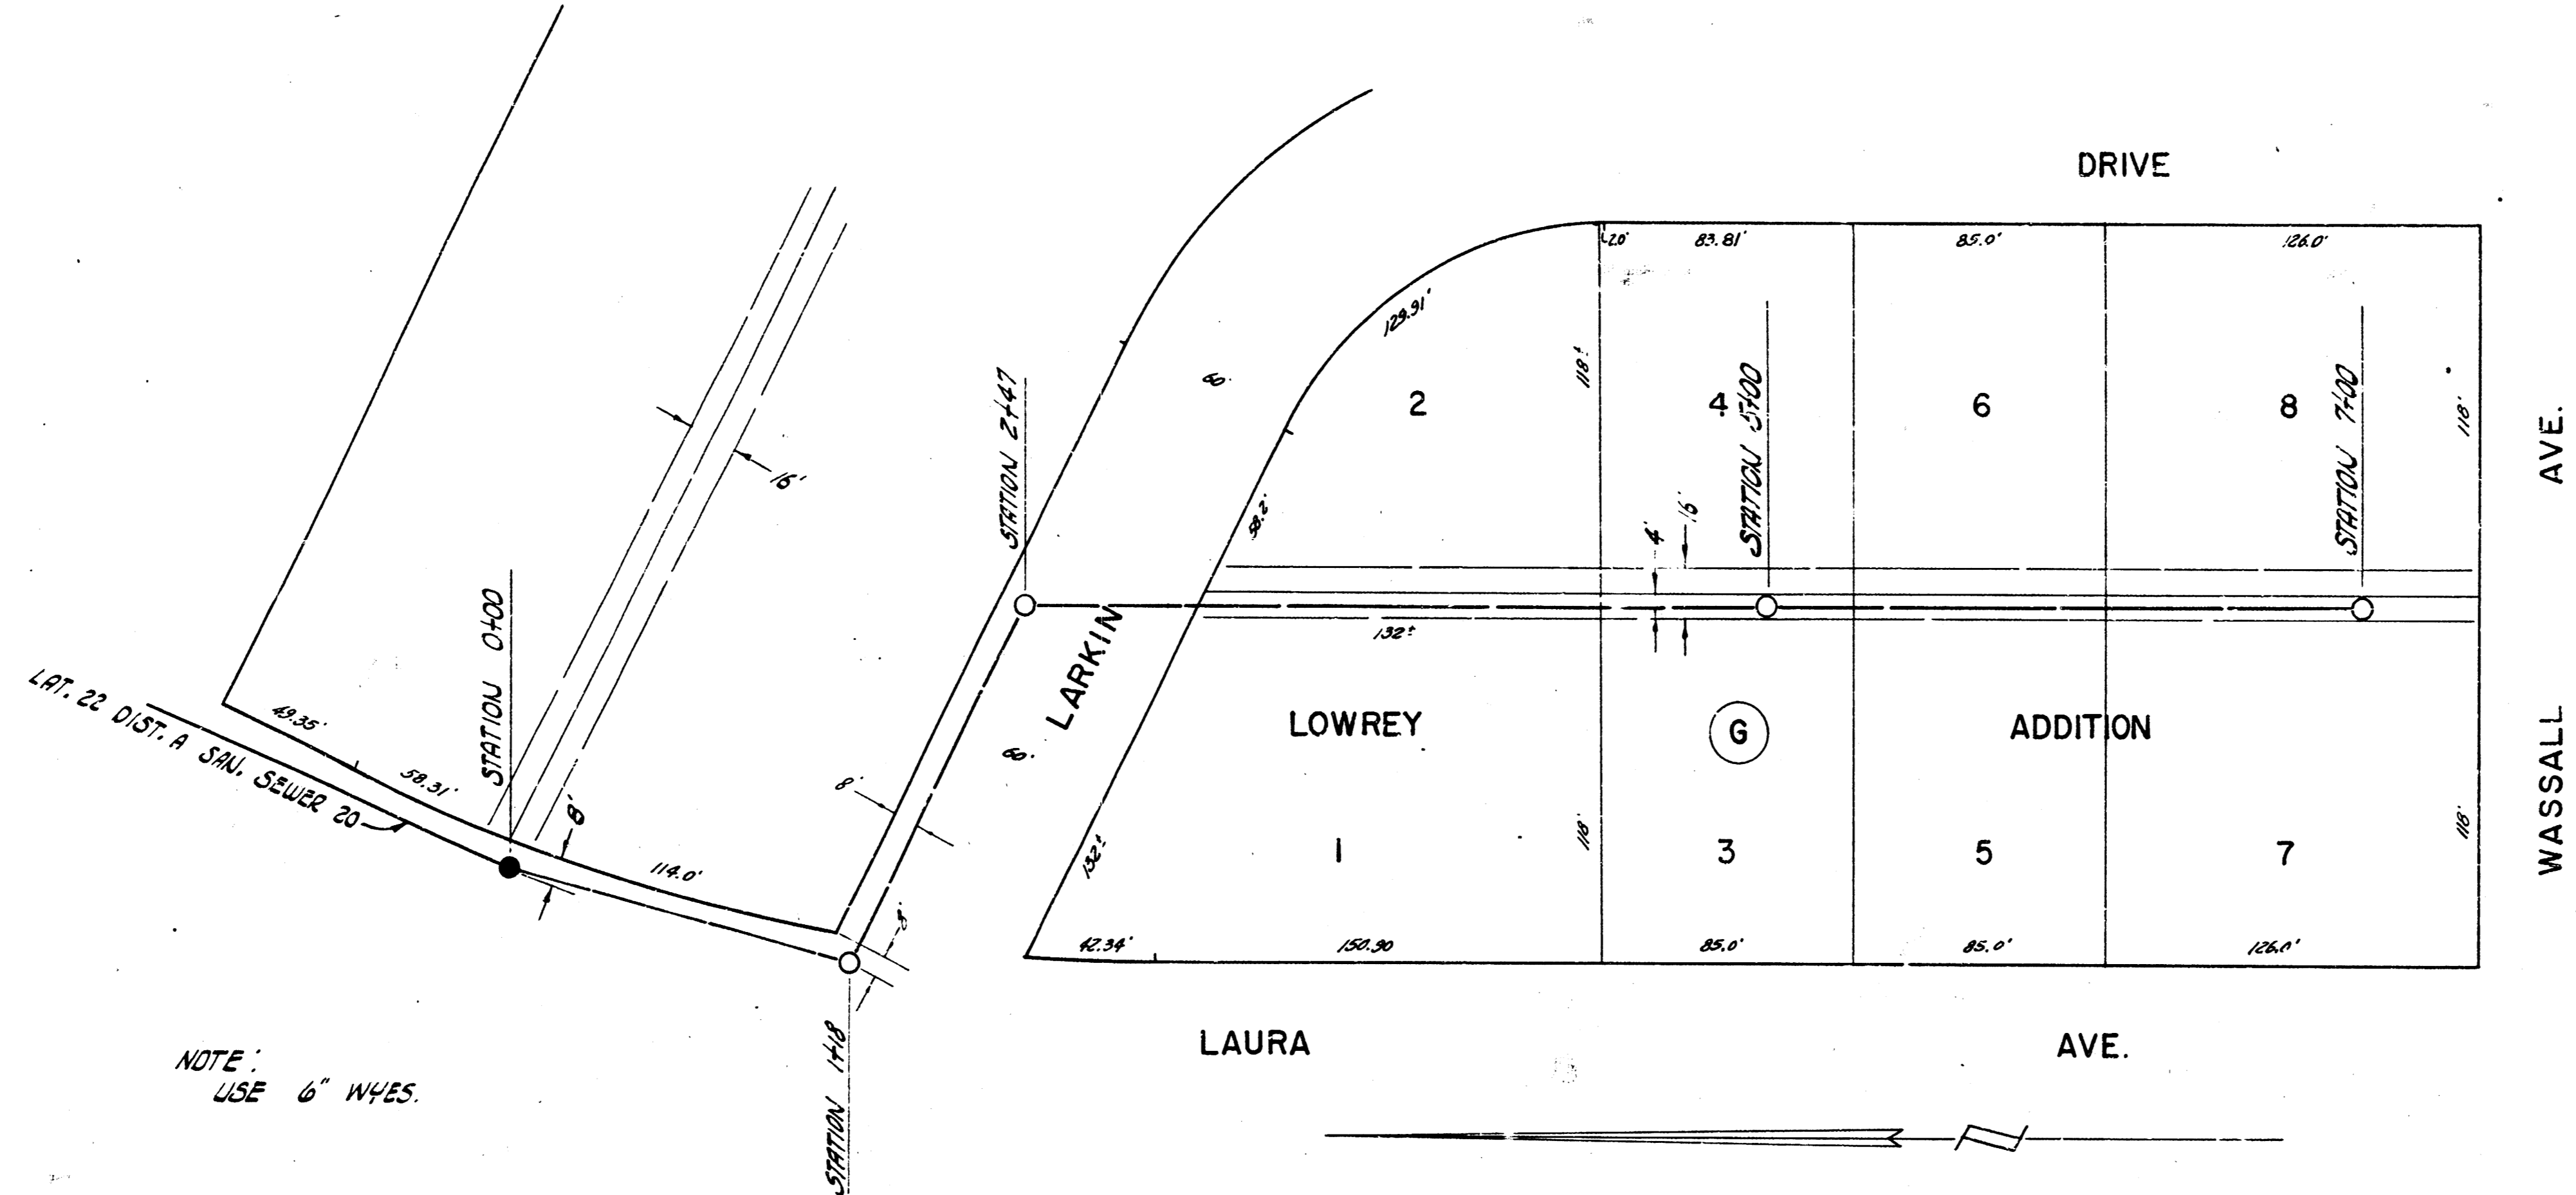

NOTE:
USE 6" WYES.

B.M. 34.75 "0" ON N. CB. WASSALL 118' W OF WL PATTIE

PLAN SCALE 1"=40'
 PROFILE SCALE 1"=40' HOR, 1"=2' VERTICAL

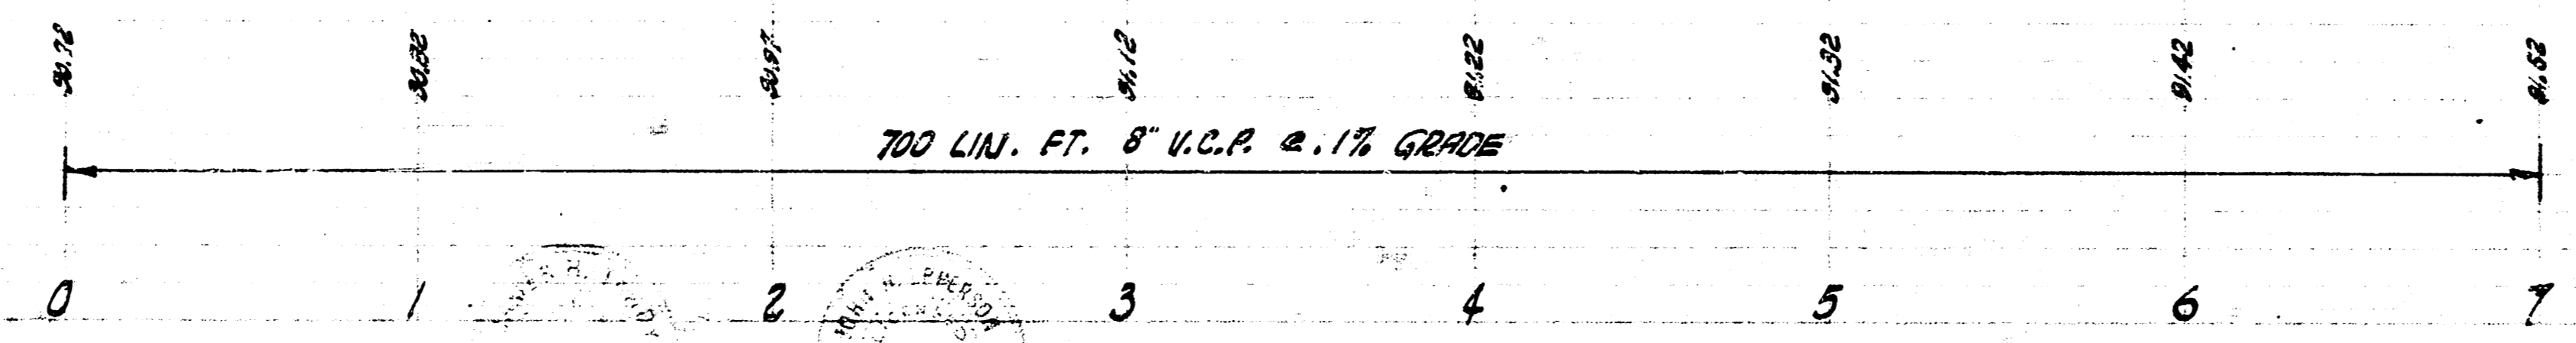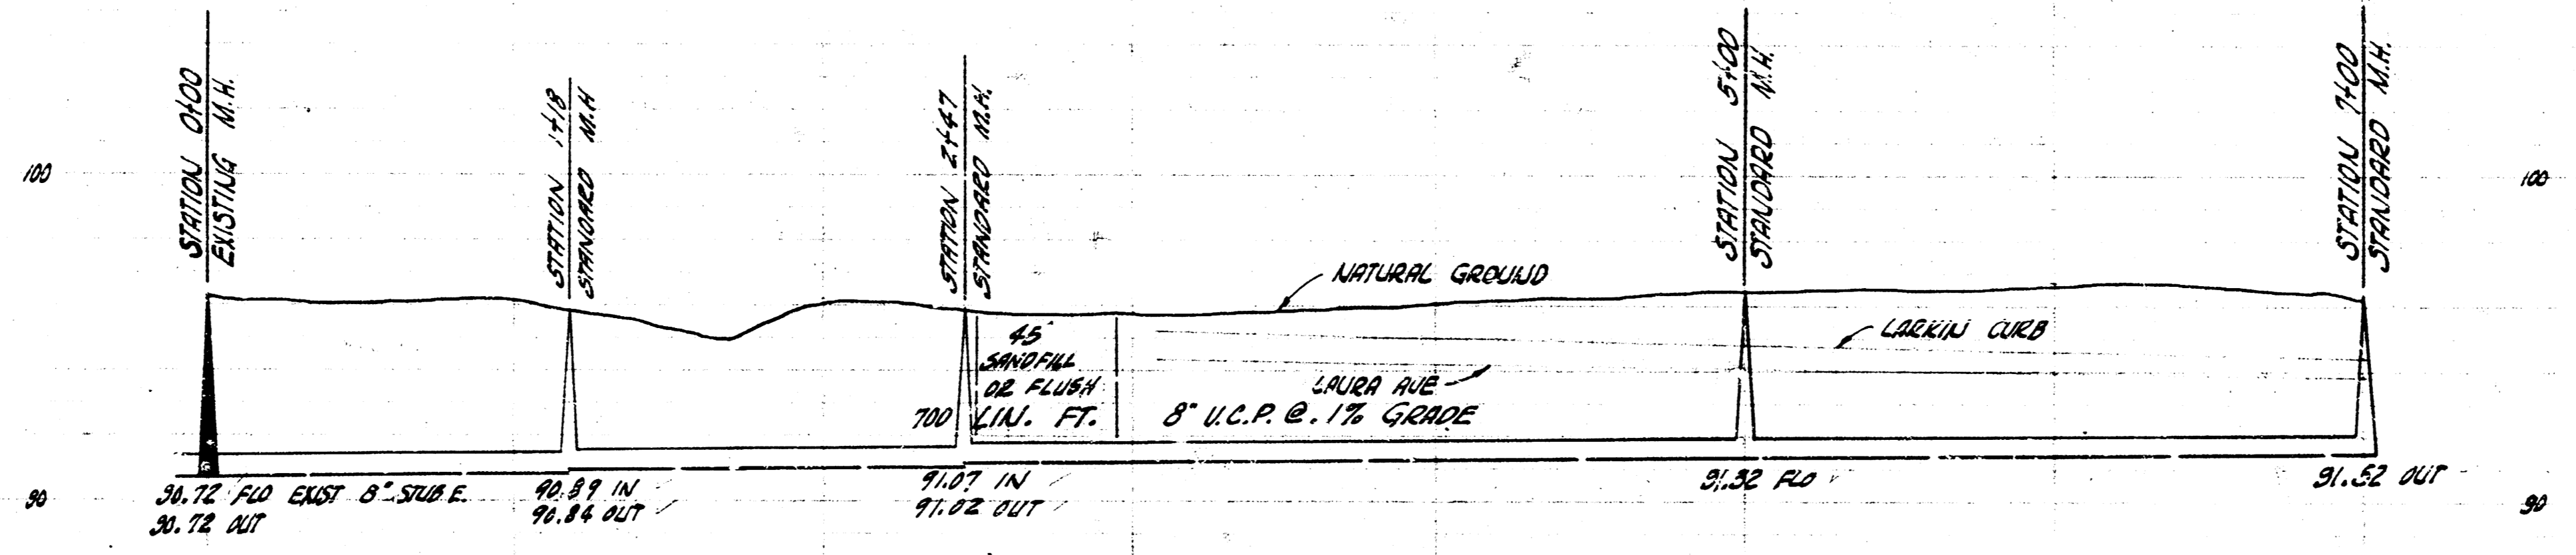

LAT. 24 DIST. A SAN. SEWER 20
 CITY OF WICHITA, KANSAS
 E. SMITH CITY ENGINEER
 PROJ. NO. C26-86 DATE: MAY 1959