


SCHRADER BRO'S 3RD.

INDUSTRIAL ADDITION

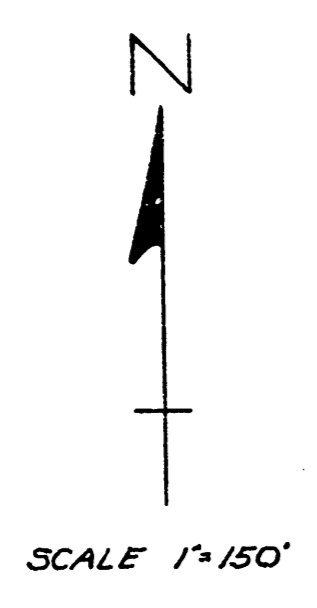

Date 7-15-52  
 Drawn by L. McClain  
 Checked by  
 No. 2800-16

BM. 98.16 4" on NW cor. conc. bridge on tubguard 130' SE of iron  
 S. Industrial West & W. AT. & SE. R/W

BM. 94.90 60" Spike S.S. HLP of NE Corner Hydraulic & Industrial

Scale 1" = 30' Horiz.  
 1" = 6' Vert.

DIST. AA - MAIN 20  
 CITY OF WICHITA KANSAS  
 L. K. WHITE CITY ENGINEER  
 Proj. No. C-21-49

